
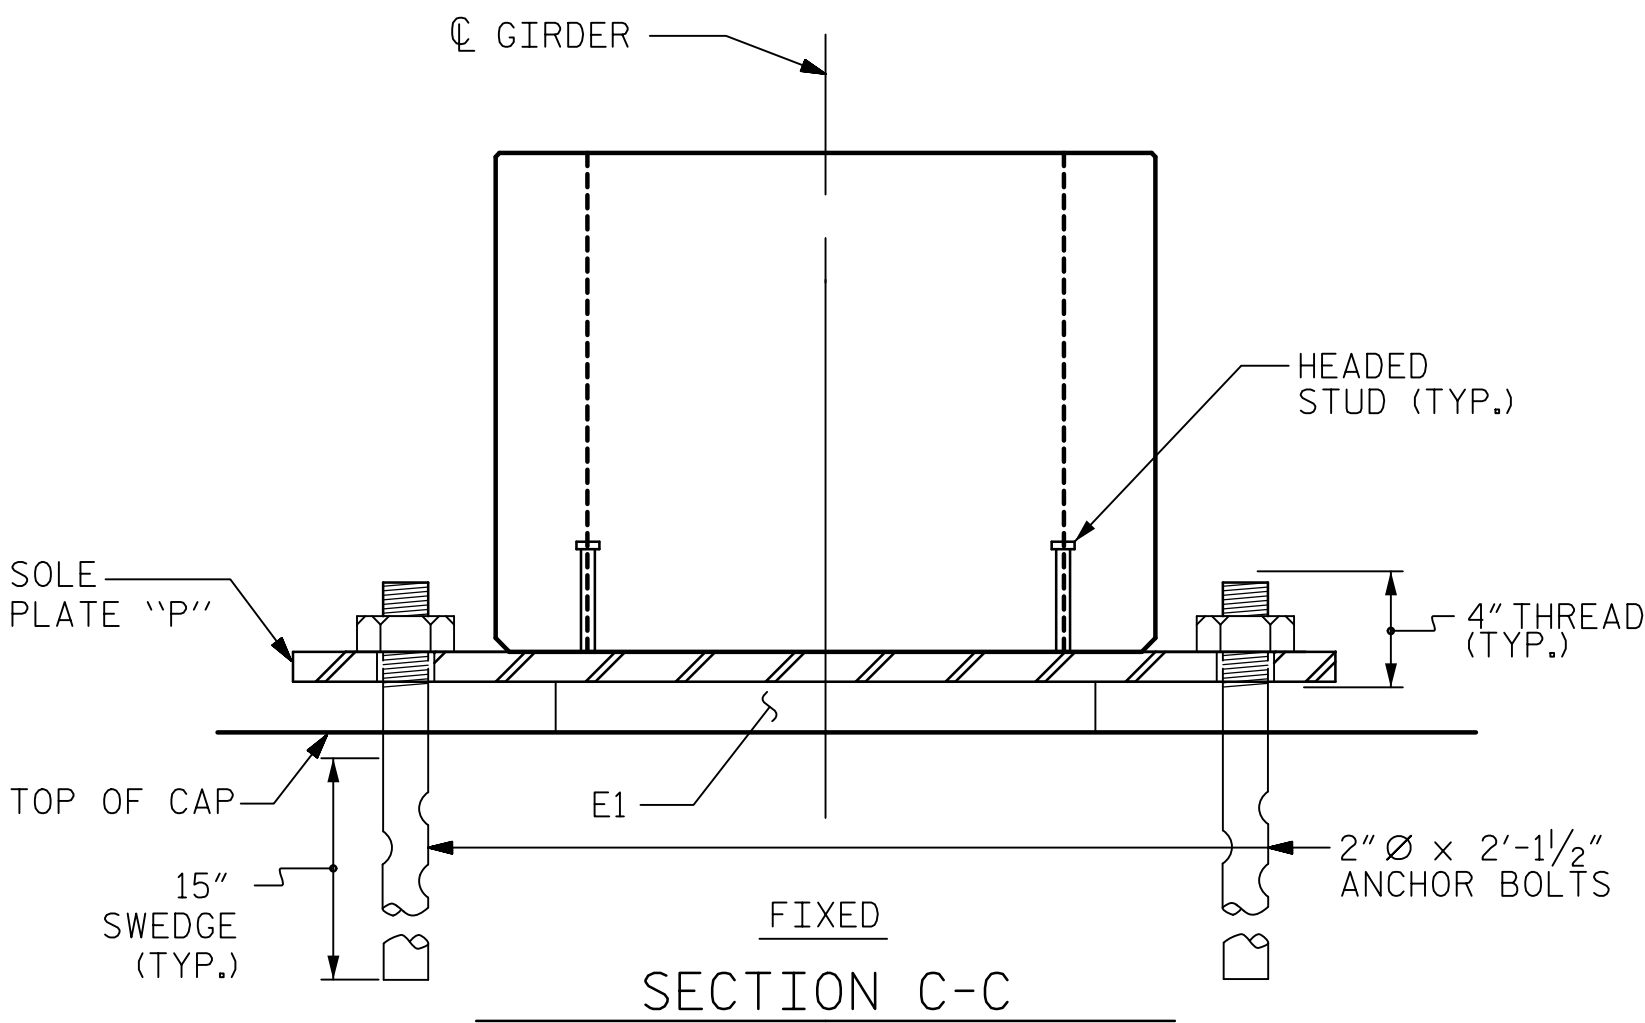
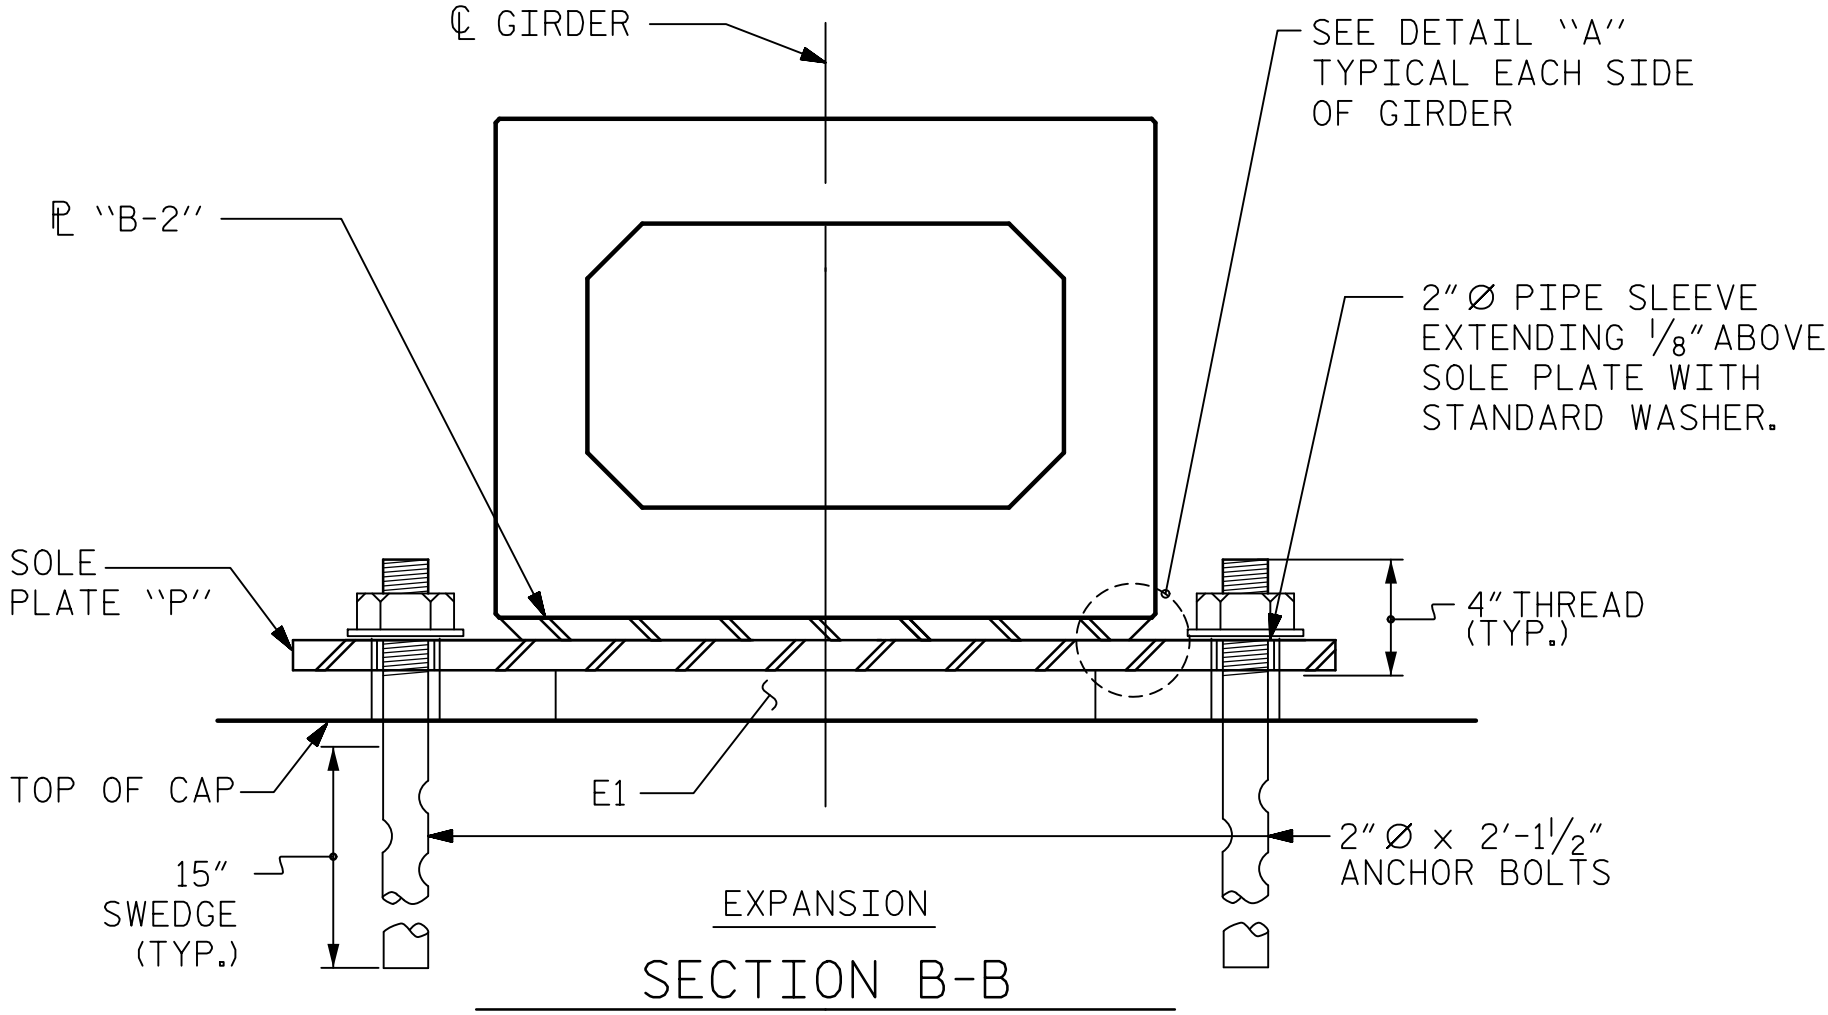
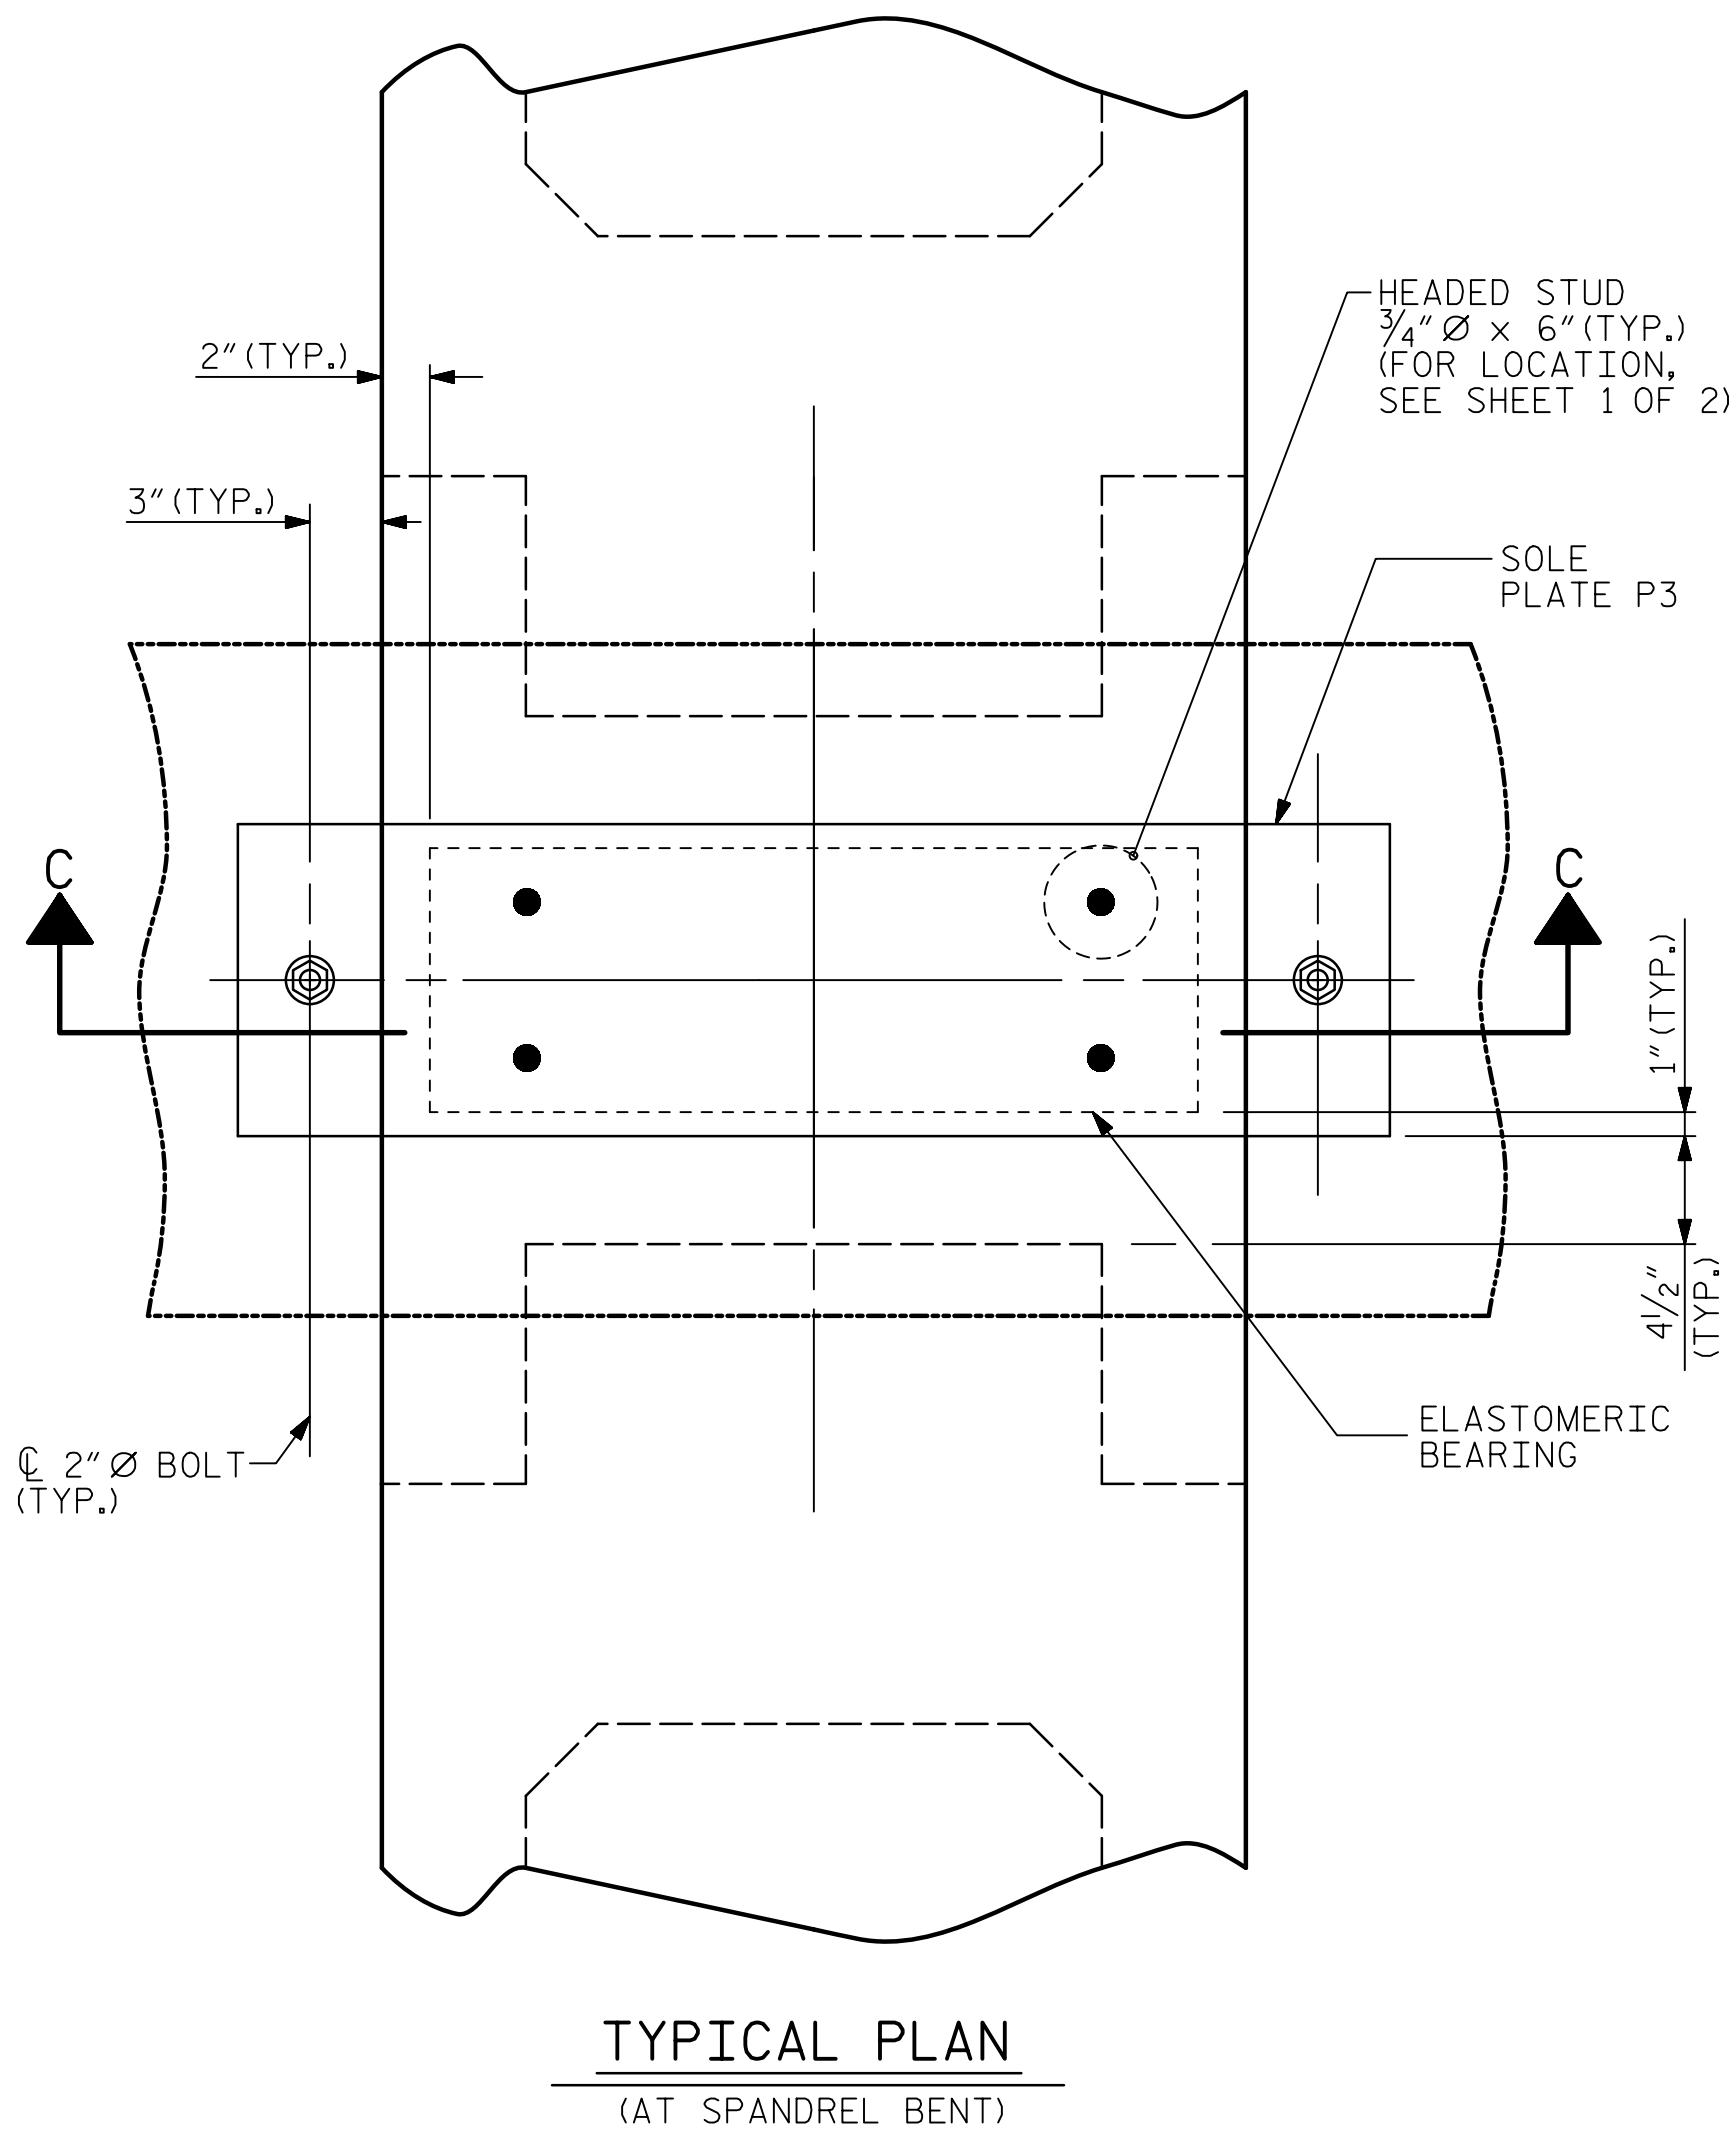


DATE: 8/28/2018
TIME: 2:33:37 PM

USER: \\USFAL3Y001\ncasomel.com\Draws\Proj\Bent\60336253\900-Work\910-CAD\70-NC001-TIP\Structures\04 Drawings\401_079_B4974_SML_B62.dgn
DGN:

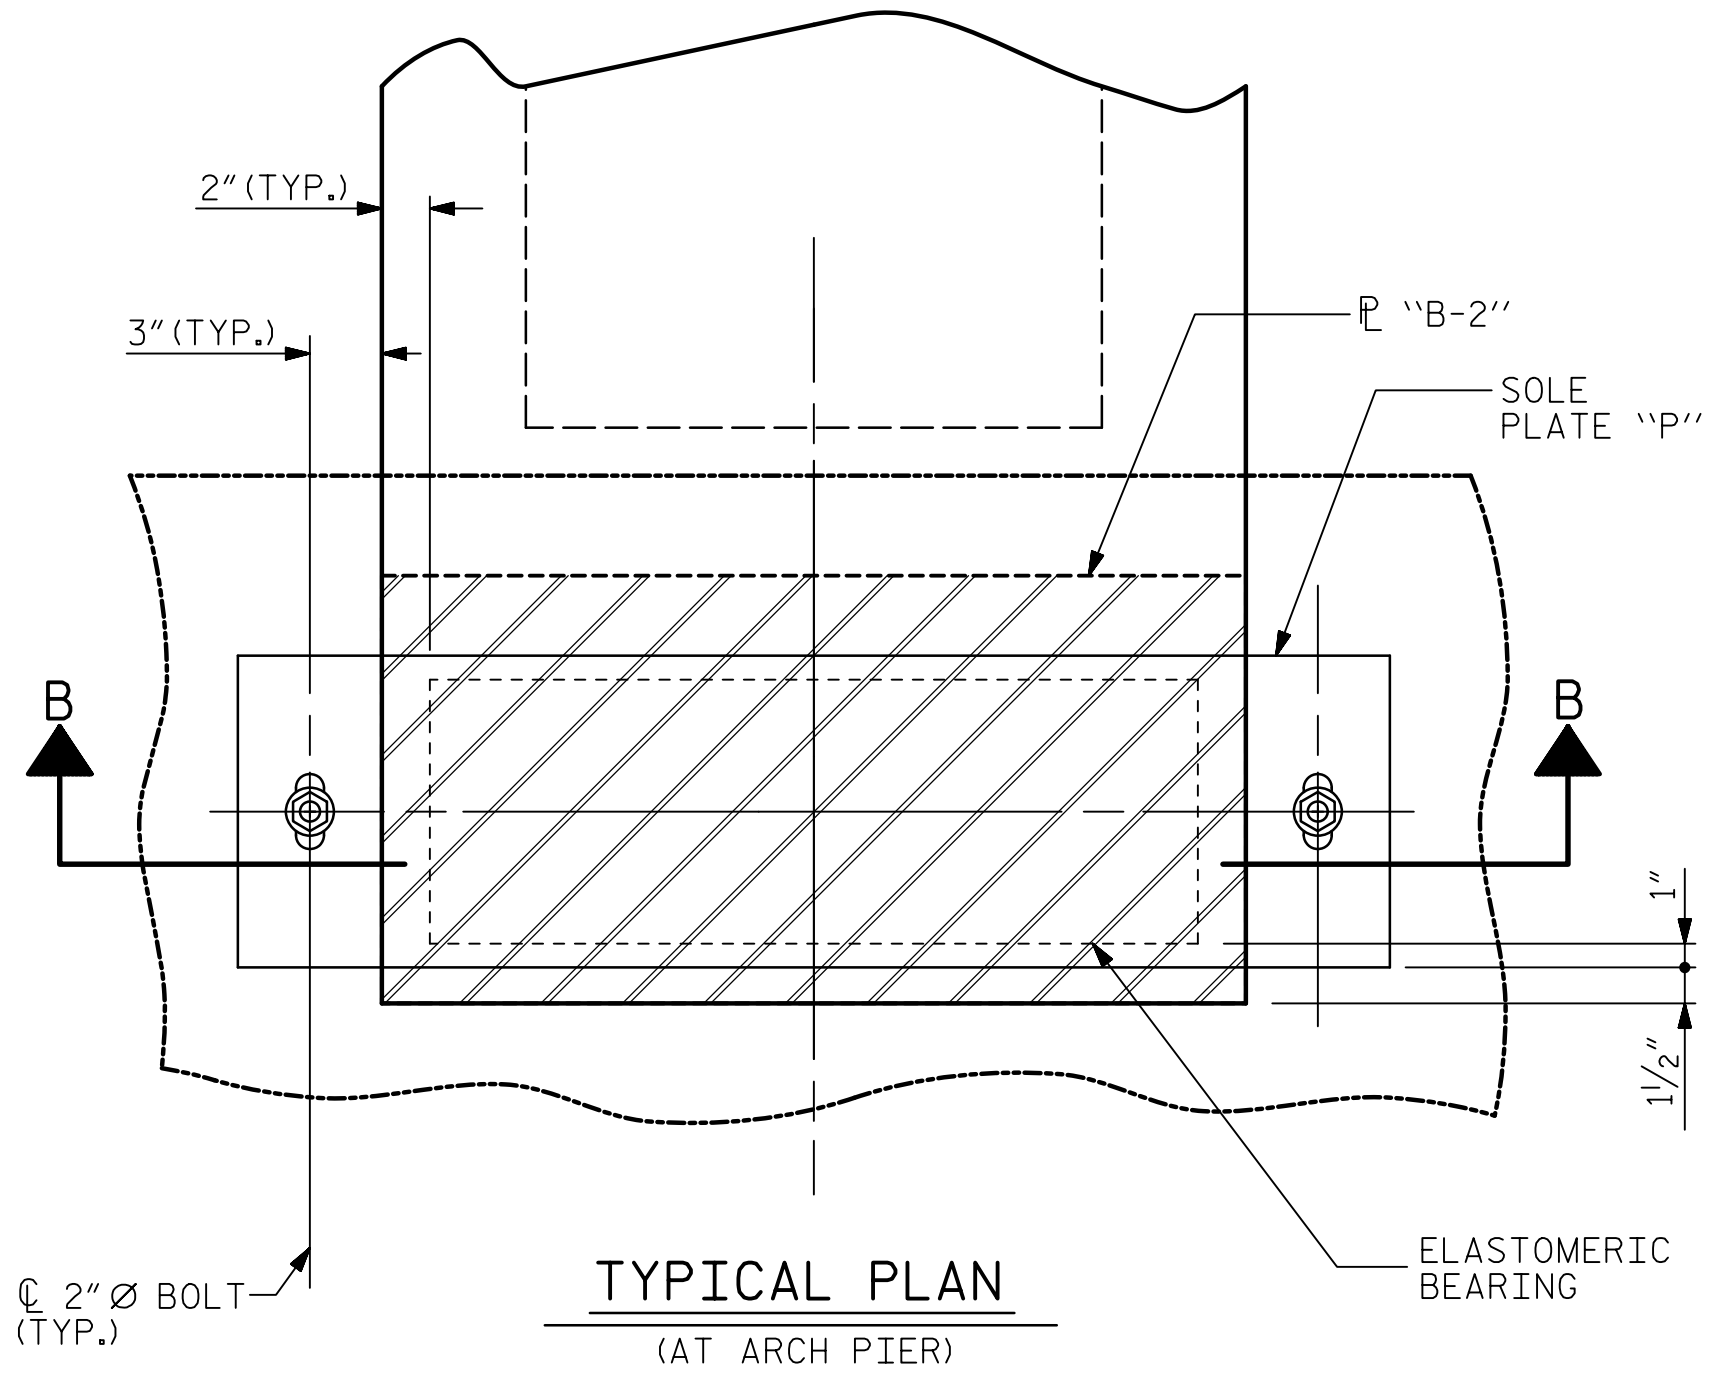


NOTES

FOR DETAIL "A", SOLE PLATE, AND ELASTOMERIC BEARING DETAILS, SEE "ELASTOMERIC BEARING DETAILS (1)" SHEET.

PROJECT NO. B-4974
STANLY/MONTGOMERY COUNTY
STATION: 339+86.39 -L-

SHEET 2 OF 2

AECOM
AECOM TECHNICAL SERVICES, INC.
701 CORPORATE CENTER DRIVE, SUITE 475
RALEIGH, NC 27607
(919) 854-6200 www.aecom.com
AECOM License No. F-0342

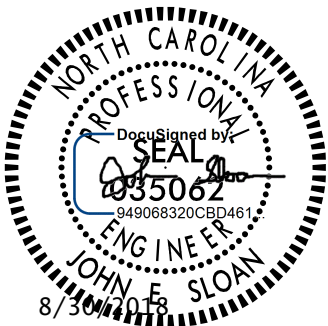

STATE OF NORTH CAROLINA
DEPARTMENT OF TRANSPORTATION
RALEIGH

SUPERSTRUCTURE

ELASTOMERIC BEARING
DETAILS (2)

DRAWN BY : T.B. STUMP
CHECKED BY : J.E. SLOAN
DESIGNED BY : D. RITACCO
DESIGN CHECKED BY : J.E. SLOAN
DATE : 11/2017
DATE : 11/2017
DATE : 11/2017
DATE : 11/2017

ARCH SPANS

DOCUMENT NOT CONSIDERED
FINAL UNLESS ALL
SIGNATURES COMPLETED

REVISIONS						SHEET NO. S-39
NO.	BY:	DATE:	NO.	BY:	DATE:	
1			3			TOTAL SHEETS 148
2			4			