

DATE: 8/28/2018
TIME: 2:34:25 PM


USER: \\SFA\31p001\acesonnel\com\dwg\Proj\leas\60336253\900_Wor\A910_CAD\70_NCDOT\TIP\Structures\04_Drawings\401_C03_B4974_SML\BRecon
DON: 8/28/2018 2:34:25 PM

NOTES


PROVIDE 2" CLEAR COVER @ ENDS OF ALL "B" BARS.

LOCATION OF "S" BARS MAY BE ADJUSTED SLIGHTLY TO AVOID CONFLICT WITH "V" BARS.

RIGHT RAIL SHOWN, LEFT RAIL SIMILAR. MIRRORRED ABOUT -L-LT-. FOR SECTION A-A AND OTHER DETAILS, SEE "CONCRETE BARRIER RAIL SECTIONS" SHEET.

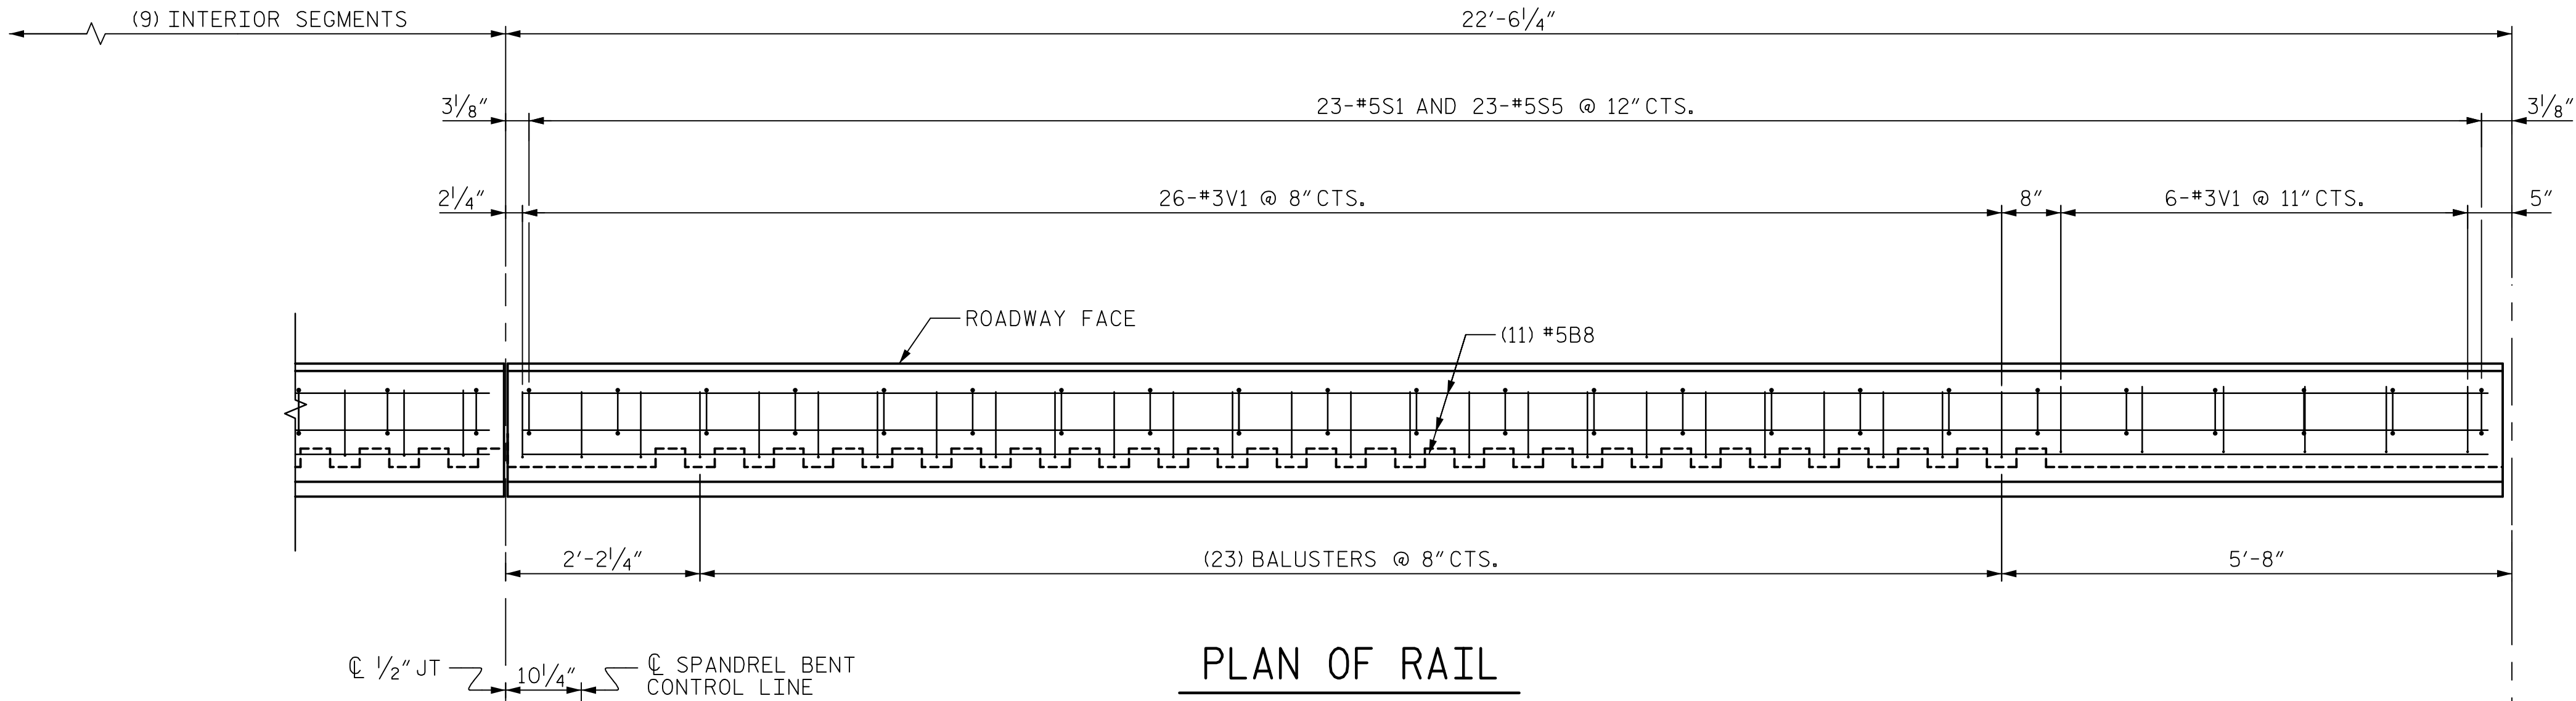

PLAN OF RAIL

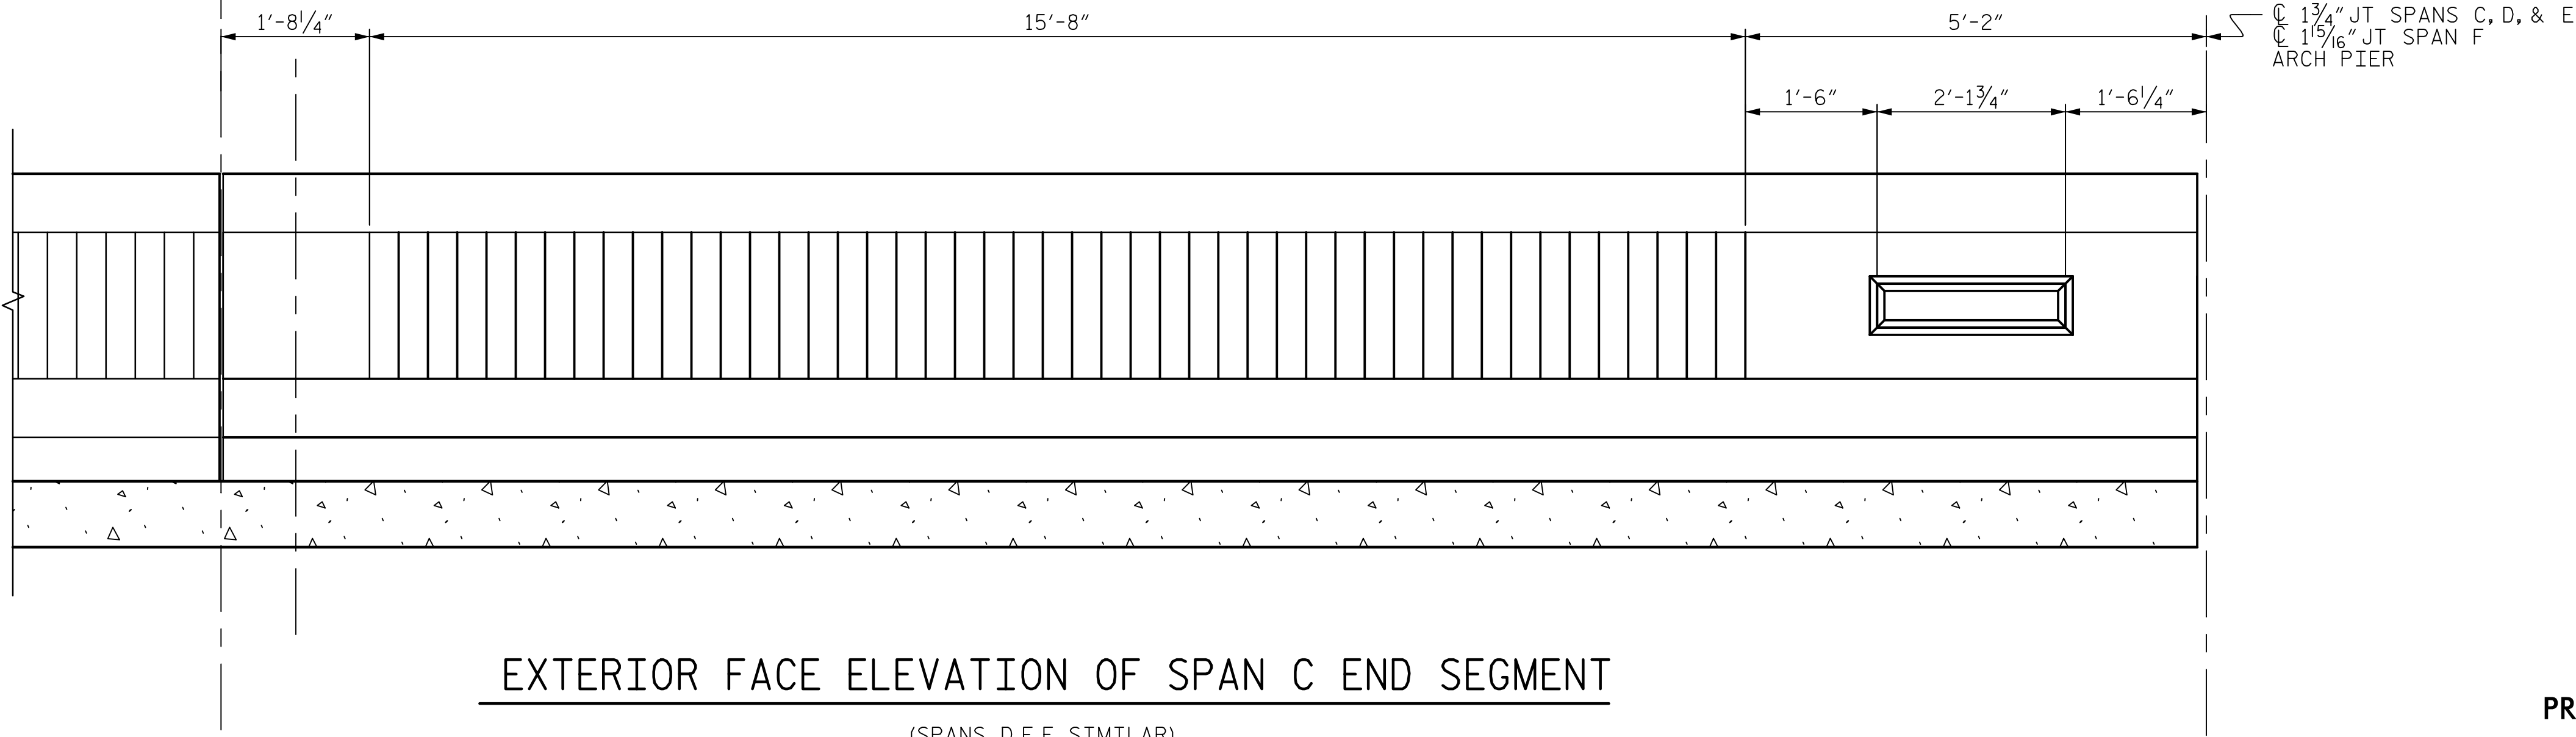

EXTERIOR FACE ELEVATION OF SPAN C END SEGMENT

(SPANS D,E,F SIMILAR)

PROJECT NO. B-4974


STANLY/MONTGOMERY COUNTY

STATION: 339+86.39 -L-

SHEET 6 OF 9

DRAWN BY : H.ROSEMOND	DATE : 7/2017
CHECKED BY : G.HAMILTON	DATE : 9/2017
DESIGNED BY : H.ROSEMOND	DATE : 7/2017
DESIGN CHECKED BY : G.HAMILTON	DATE : 10/2017

DOCUMENT NOT CONSIDERED
FINAL UNLESS ALL
SIGNATURES COMPLETED

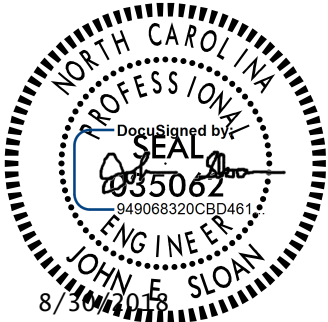

STATE OF NORTH CAROLINA
DEPARTMENT OF TRANSPORTATION
RALEIGH

SUPERSTRUCTURE

CONCRETE
BARRIER RAIL

REVISIONS						SHEET NO. S-46
NO.	BY:	DATE:	NO.	BY:	DATE:	
1			3			TOTAL SHEETS 148
2			4			