



DATE: 8/28/2018
TIME: 2:35:03 PM

USER: N:\SFAL3\p00\ncasomel.com\dwg\Proj\leirs\60336253\900_Work\A910_CAD\70_NC001_TIF\Structures\04_Drawings\401_L01_B4974_SML_GRA.dgn
DGN: N:\SFAL3\p00\ncasomel.com\dwg\Proj\leirs\60336253\900_Work\A910_CAD\70_NC001_TIF\Structures\04_Drawings\401_L01_B4974_SML_GRA.dgn

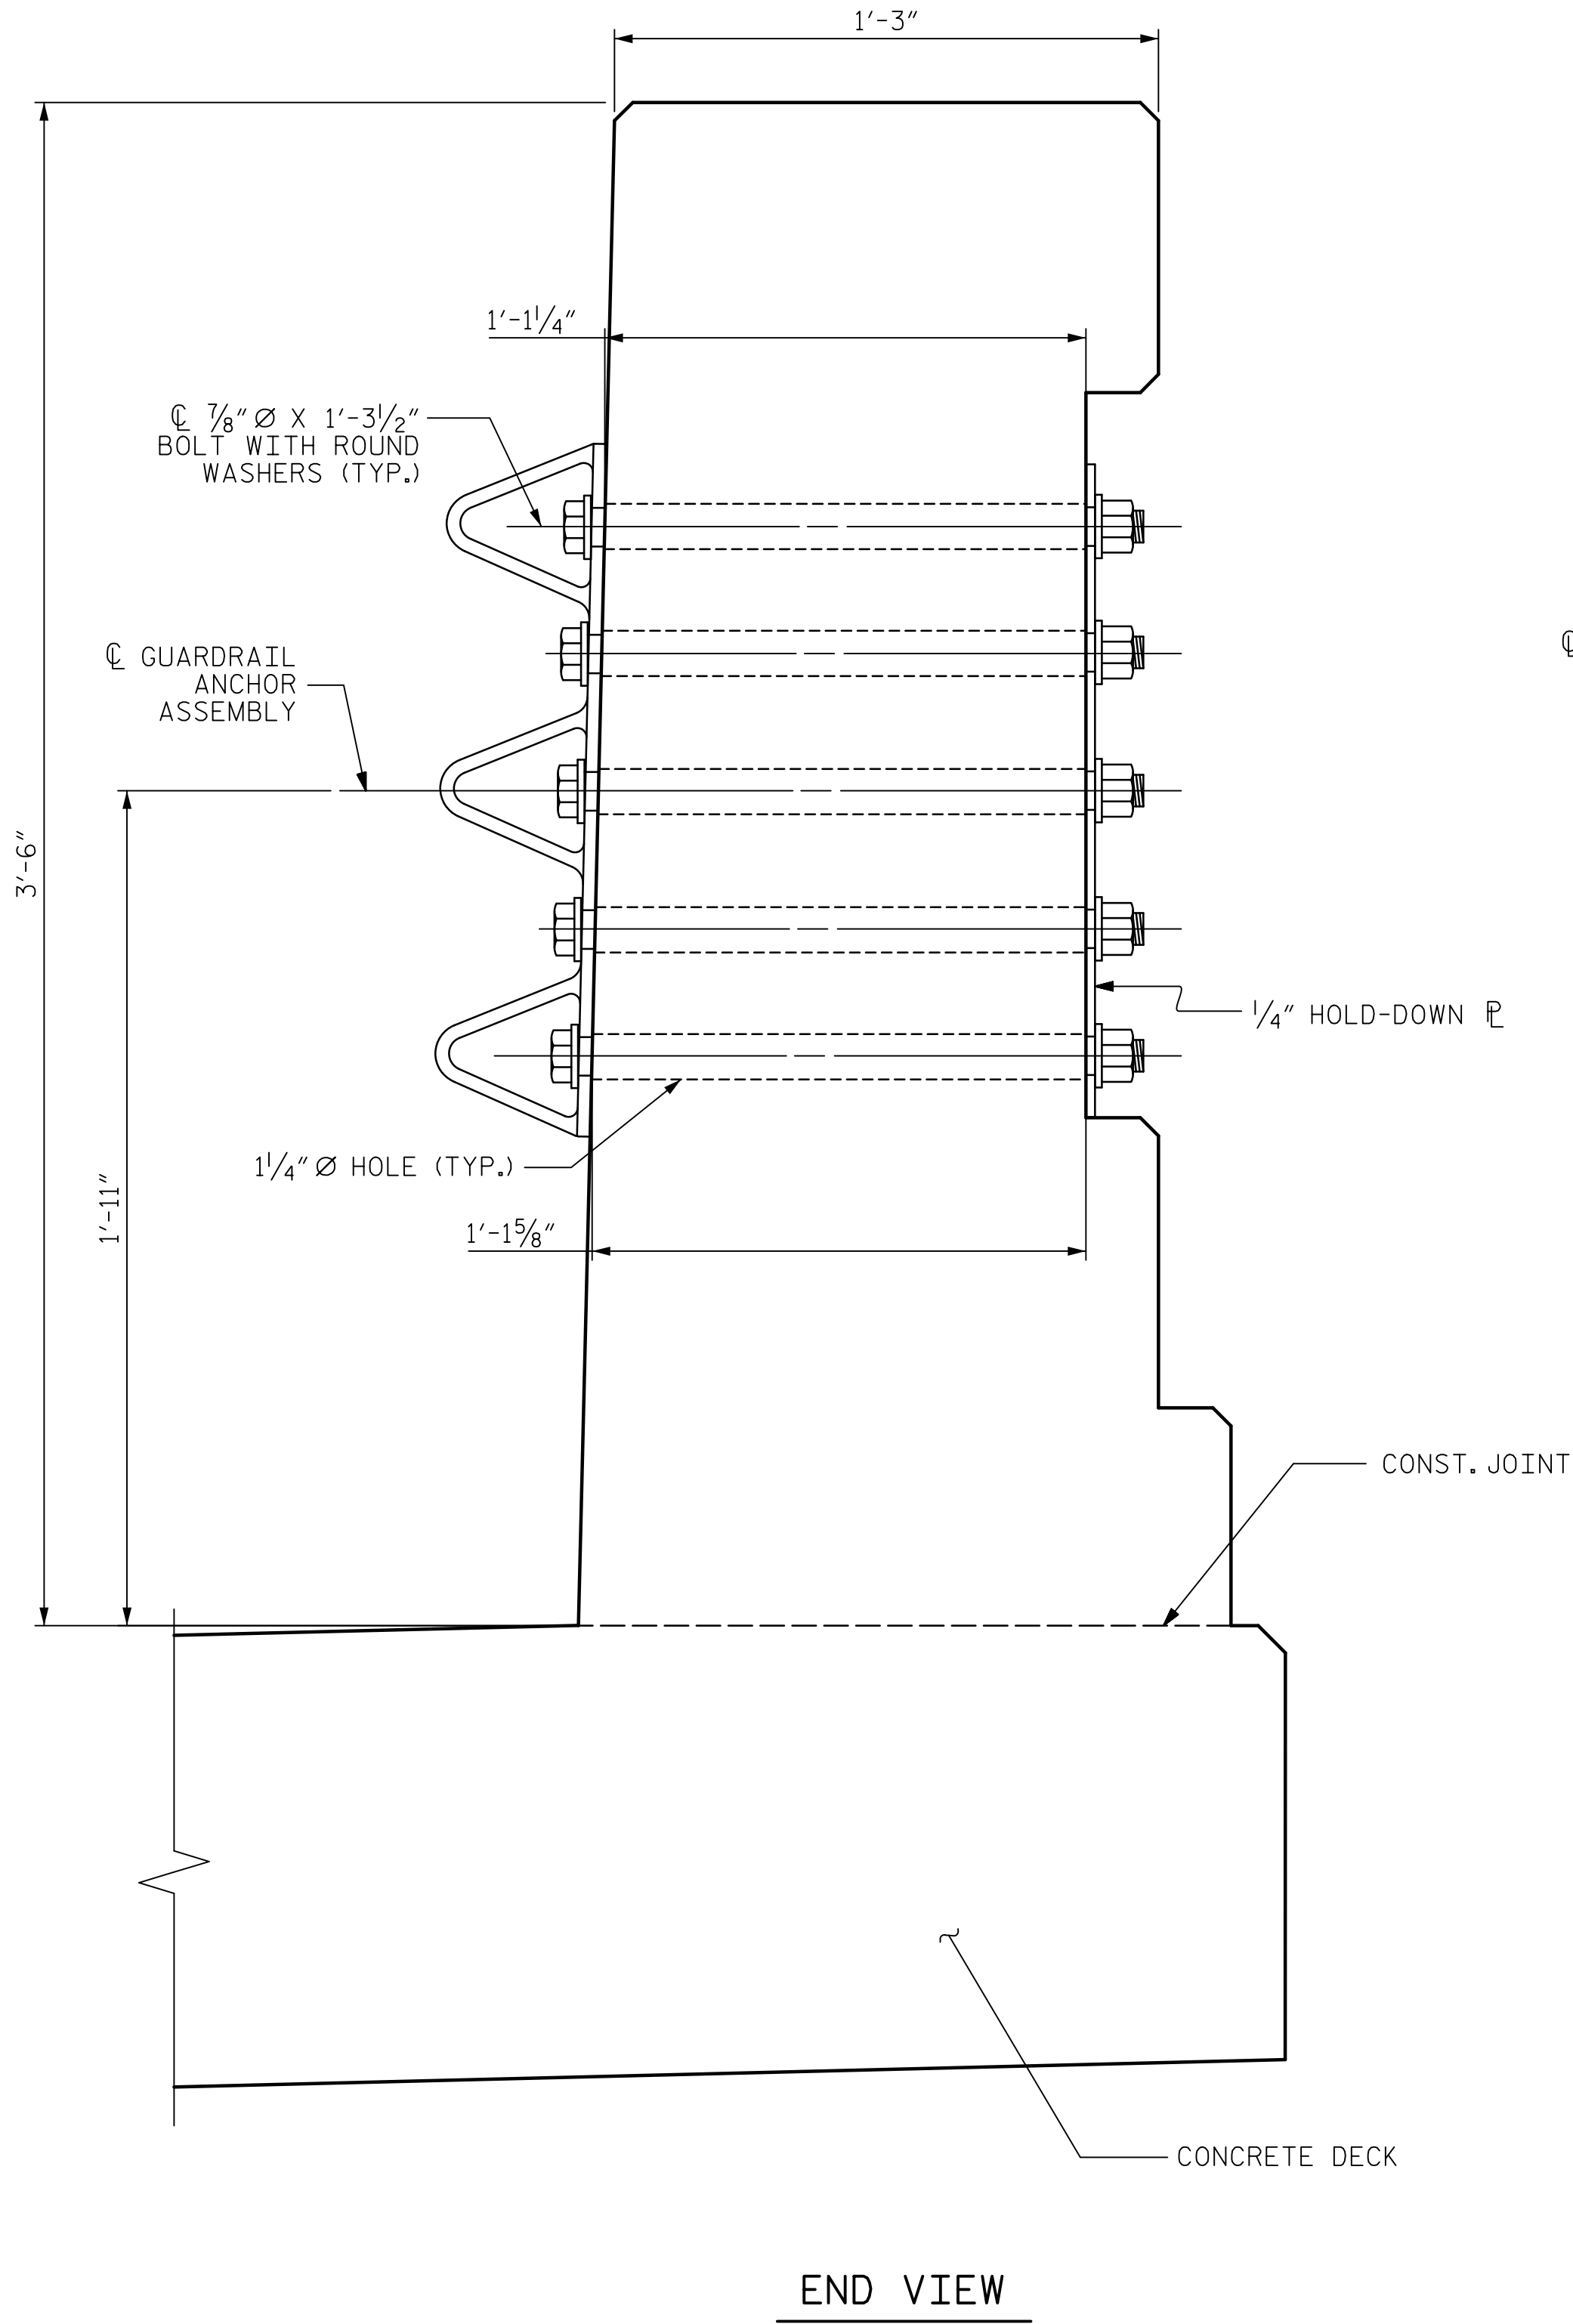

END VIEW

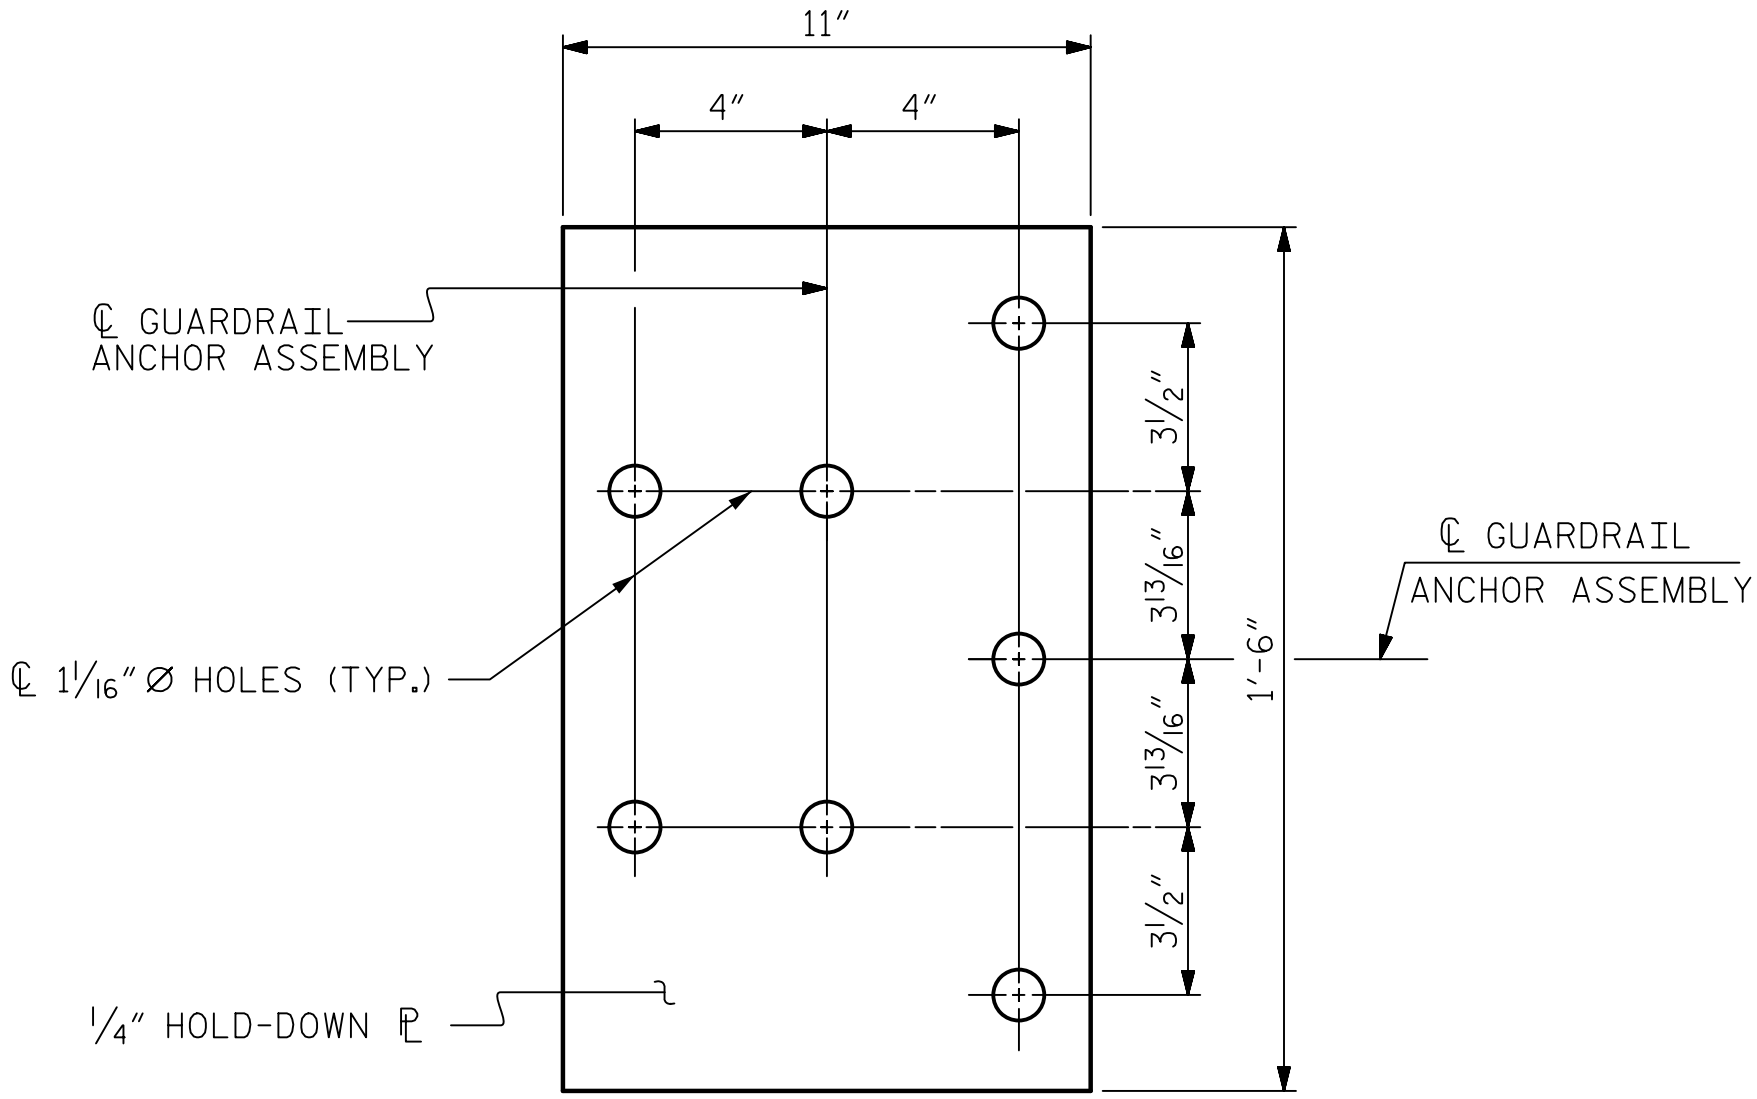

PLAN VIEW

NOTES

THE GUARDRAIL ANCHOR ASSEMBLY SHALL CONSIST OF A 1/4" HOLD DOWN PLATE AND 7 - 1/8" Ø BOLTS WITH NUTS AND WASHERS.

THE HOLD-DOWN PLATE SHALL CONFORM TO AASHTO M270 GRADE 36. AFTER FABRICATION, THE HOLD-DOWN PLATE SHALL BE HOT-DIP GALVANIZED IN ACCORDANCE WITH AASHTO M111.

BOLTS SHALL CONFORM TO THE REQUIREMENTS OF ASTM A307 AND NUTS SHALL CONFORM TO THE REQUIREMENTS OF AASHTO M291. BOLTS, NUTS AND WASHERS SHALL BE GALVANIZED. AT THE CONTRACTOR'S OPTION, STAINLESS STEEL BOLTS, NUTS AND WASHERS MAY BE USED AS AN ALTERNATE FOR THE 1/8" Ø GALVANIZED BOLTS, NUTS AND WASHERS. THEY SHALL CONFORM TO OR EXCEED THE MECHANICAL REQUIREMENTS OF ASTM A307. THE USE OF THIS ALTERNATE SHALL BE APPROVED BY THE ENGINEER.


THE GUARDRAIL ANCHOR ASSEMBLY IS REQUIRED AT ALL POINTS WHERE APPROACH GUARDRAIL IS TO BE ATTACHED TO THE END OF THE PARAPET. FOR POINTS OF ATTACHMENT, SEE SKETCH.

AFTER INSTALLATION, THE EXPOSED THREAD OF THE BOLT SHALL BE BURRED WITH A SHARP POINTED TOOL.

THE COST OF THE GUARDRAIL ANCHOR ASSEMBLIES WITH BOLTS, NUTS AND WASHERS COMPLETE IN PLACE, SHALL BE INCLUDED IN THE UNIT CONTRACT PRICE BID FOR THE CONCRETE BARRIER RAIL

THE VERTICAL REINFORCING BARS MAY BE SHIFTED SLIGHTLY IN THE END POST TO CLEAR ASSEMBLY BOLTS.

THE 1 1/4" Ø HOLES SHALL BE FORMED OR DRILLED WITH A CORE BIT. IMPACT TOOLS WILL NOT BE PERMITTED. ANY CONCRETE DAMAGED BY THIS WORK SHALL BE REPAIRED TO THE SATISFACTION OF THE ENGINEER.

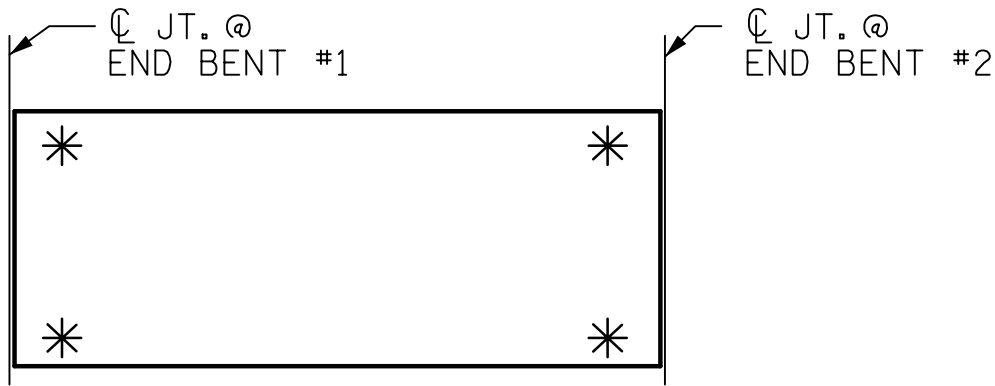

SKETCH SHOWING POINTS OF ATTACHMENT

* LOCATION OF GUARDRAIL ATTACHMENT

PROJECT NO. B-4974
STANLY/MONTGOMERY COUNTY
STATION: 339+86.39 -L-

DRAWN BY : <u>H.ROSEMOND</u>	DATE : <u>7/2017</u>
CHECKED BY : <u>G.HAMILTON</u>	DATE : <u>9/2017</u>
DESIGNED BY : <u>H.ROSEMOND</u>	DATE : <u>7/2017</u>
DESIGN CHECKED BY : <u>G.HAMILTON</u>	DATE : <u>10/2017</u>

DOCUMENT NOT CONSIDERED
FINAL UNLESS ALL
SIGNATURES COMPLETED

AECOM AECOM TECHNICAL SERVICES, INC. 701 CORPORATE CENTER DRIVE, SUITE 475 RALEIGH, NC 27607 (919) 854-6200 www.aecom.com AECOM License No. F-0342		STATE OF NORTH CAROLINA DEPARTMENT OF TRANSPORTATION RALEIGH SUPERSTRUCTURE GUARDRAIL ANCHORAGE FOR BARRIER RAIL			
REVISIONS					
NO.	BY:	DATE:	NO.	BY:	DATE:
1			3		
2			4		
SHEET NO. S-50					TOTAL SHEETS 148