



DATE: 8/28/2018
TIME: 2:35:56 PM

USER: \\USRA\31000\ncs\smel\com\Draws\Proj\leas\60536253\900_Wor\A910_CAD\70_NCDOT_T\IFStructures\04_Drawings\401_05_B4974_SML_SSE12.dgn
DGN: \\USRA\31000\ncs\smel\com\Draws\Proj\leas\60536253\900_Wor\A910_CAD\70_NCDOT_T\IFStructures\04_Drawings\401_05_B4974_SML_SSE12.dgn

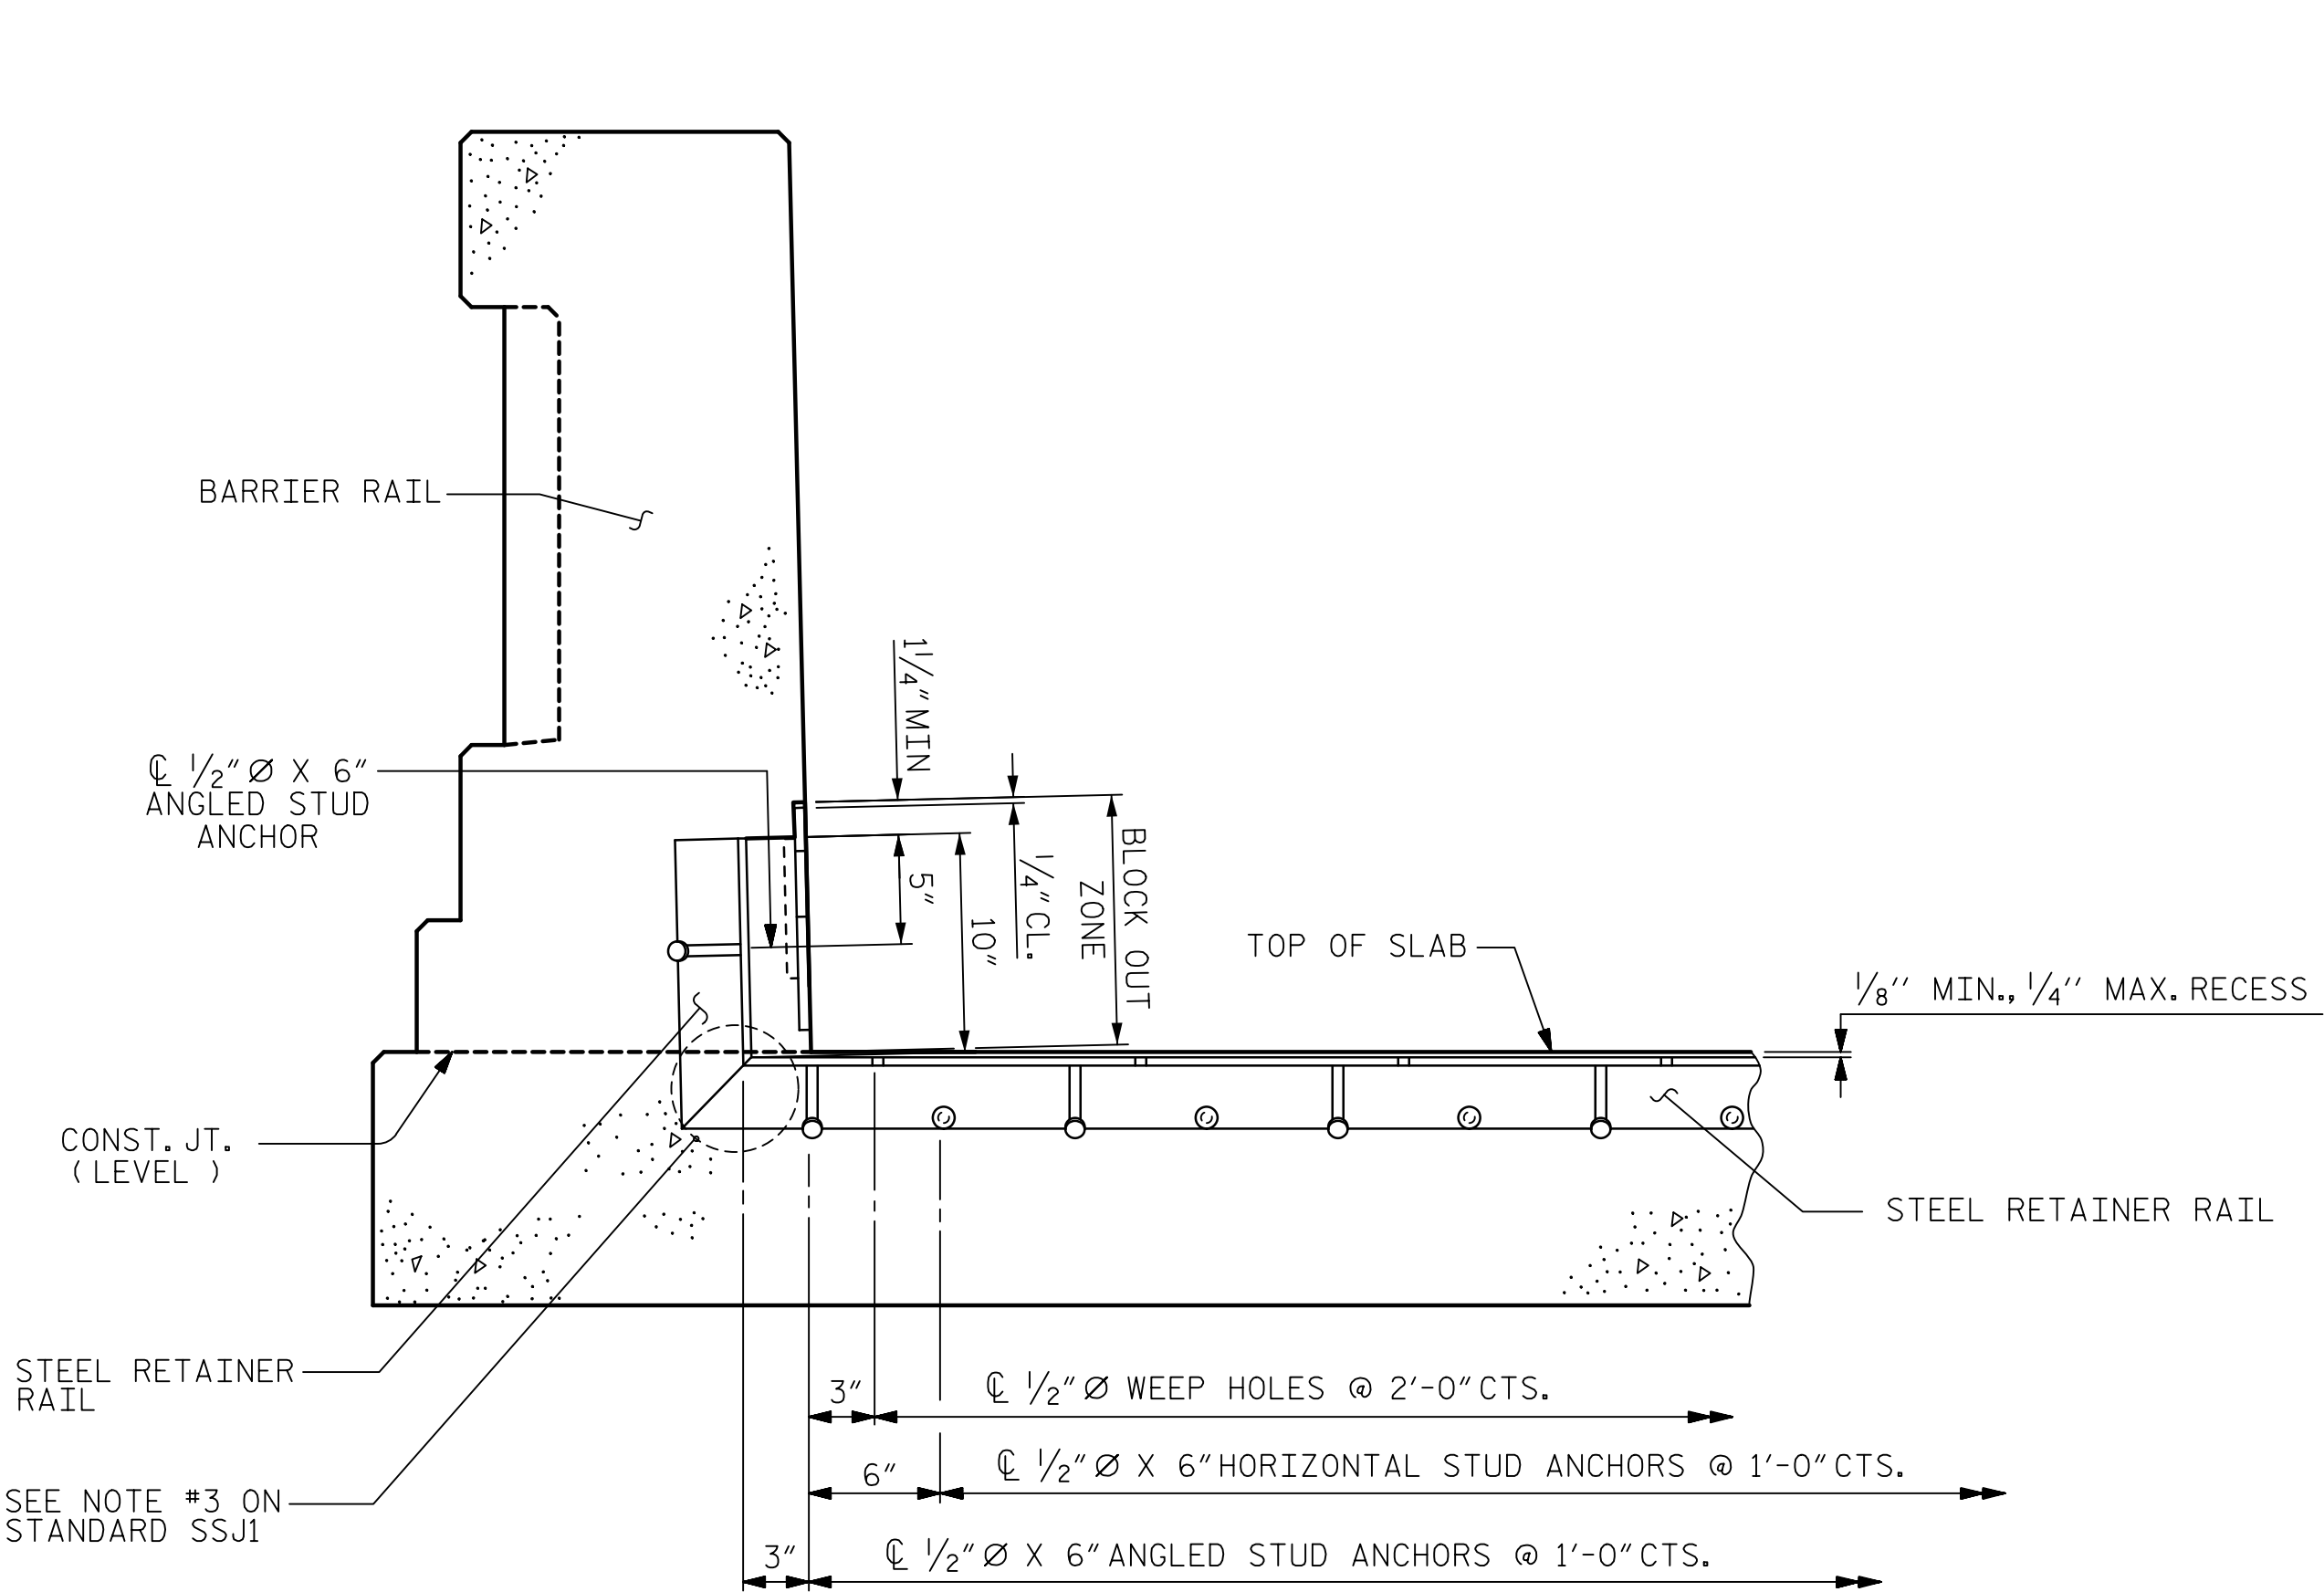


SECTION THRU RAIL NORMAL TO JOINT


COVER PLATE BOLTS NOT SHOWN FOR CLARITY.

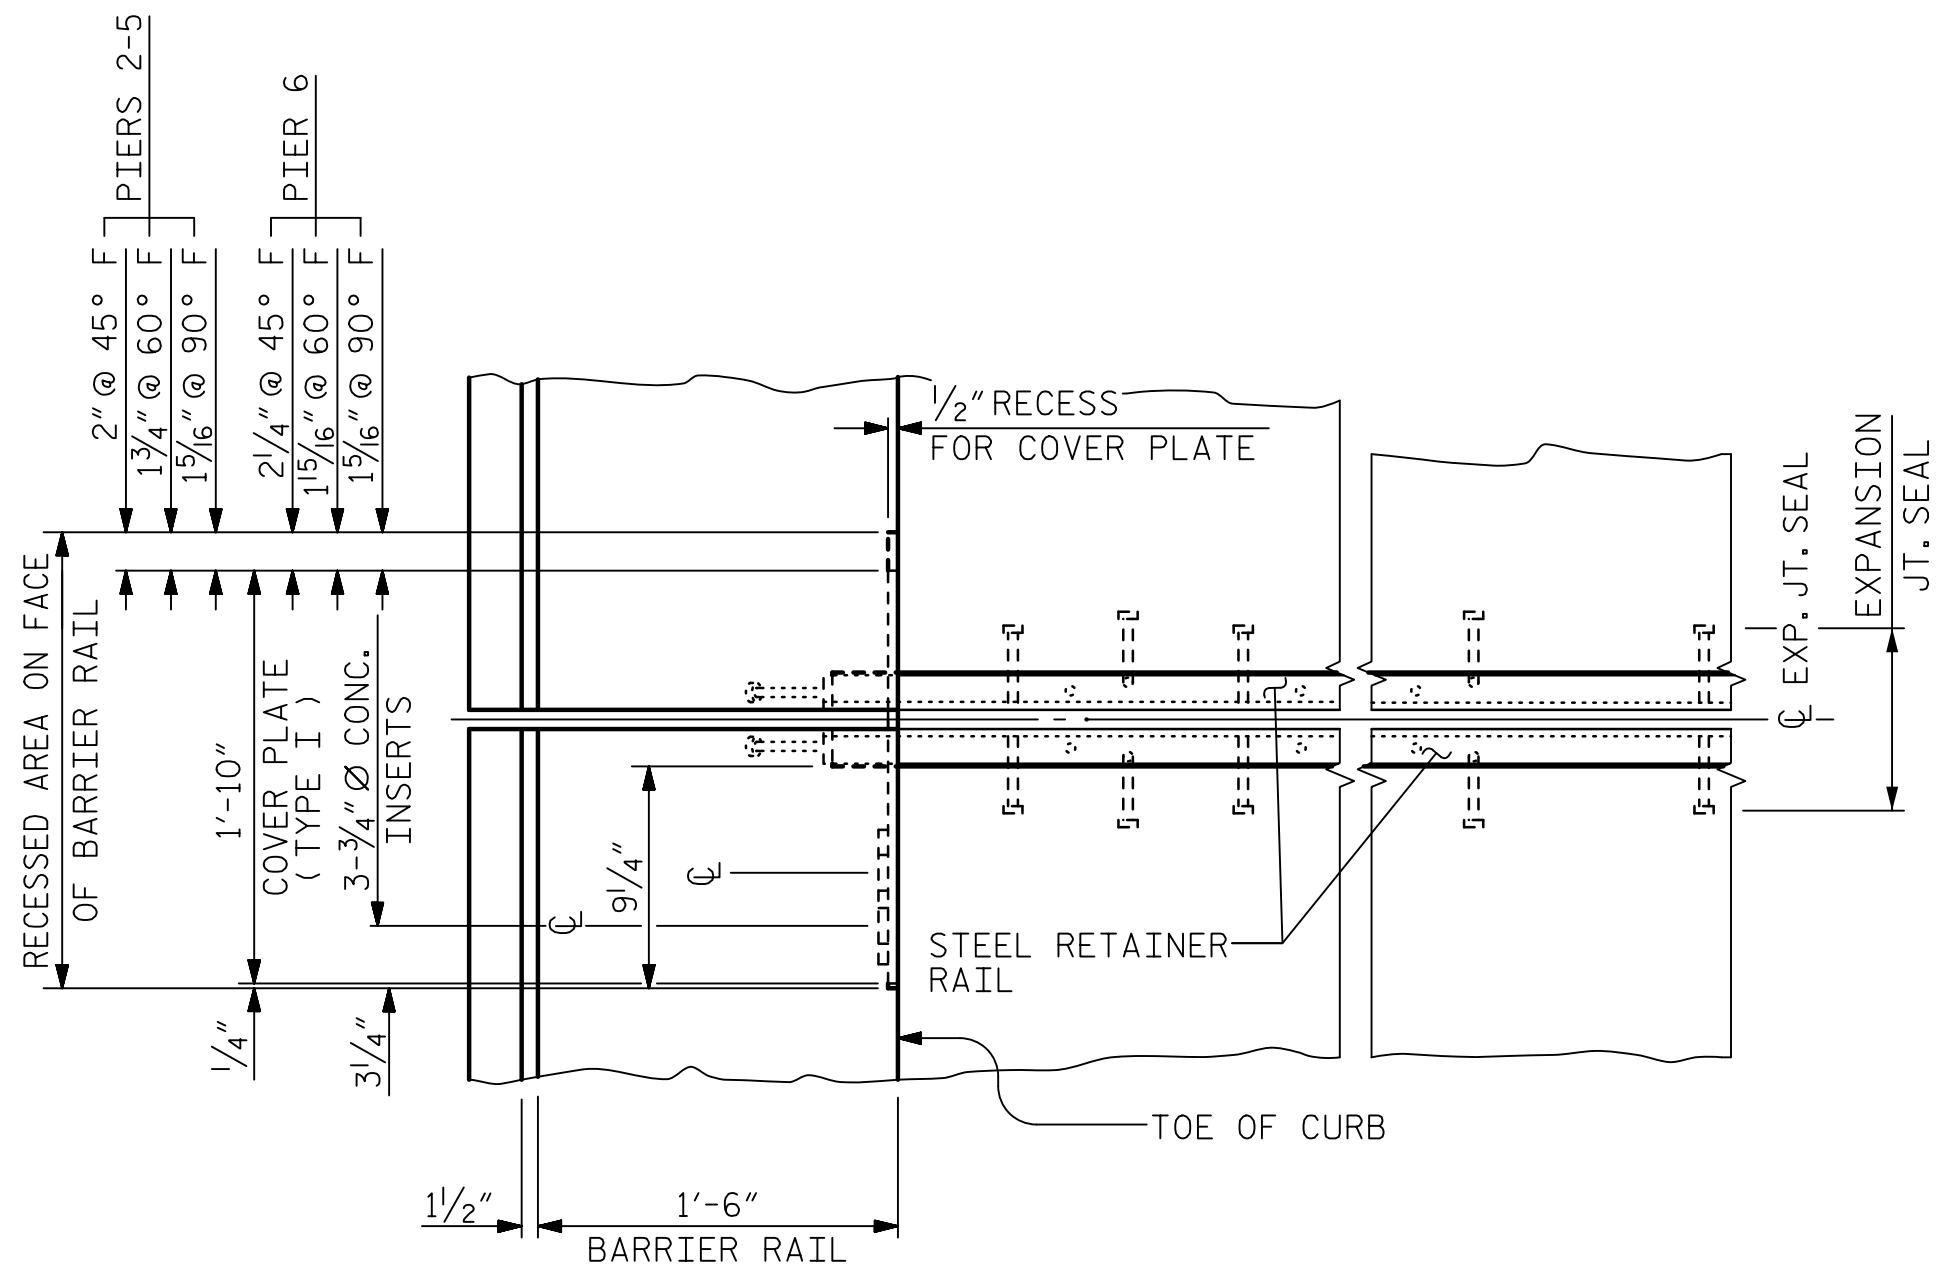

PLAN OF STRIP SEAL - LEFT SIDE

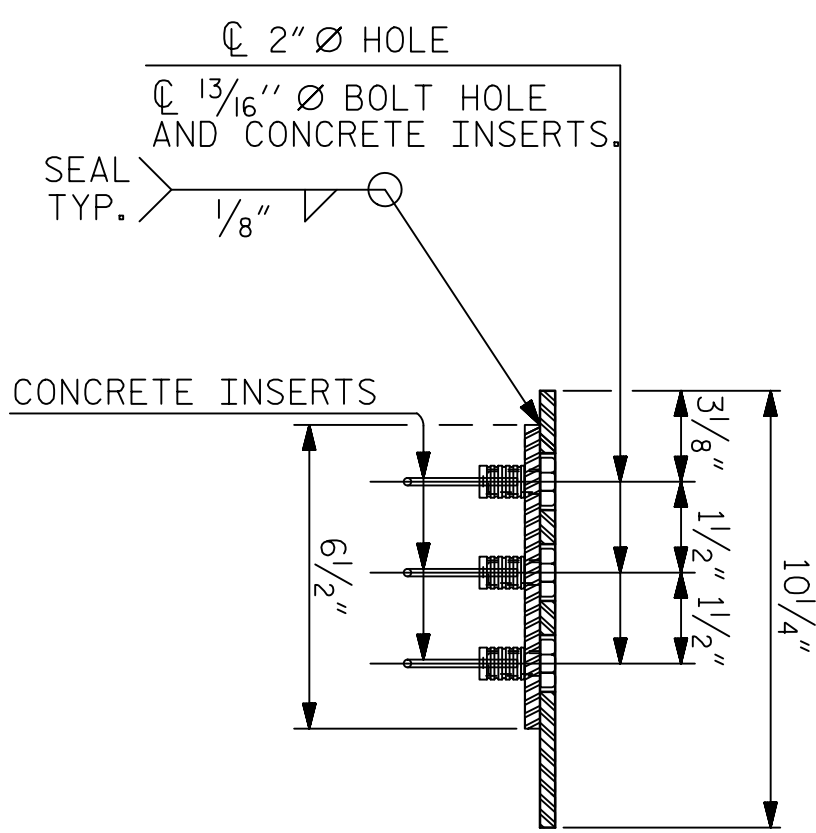


END VIEW

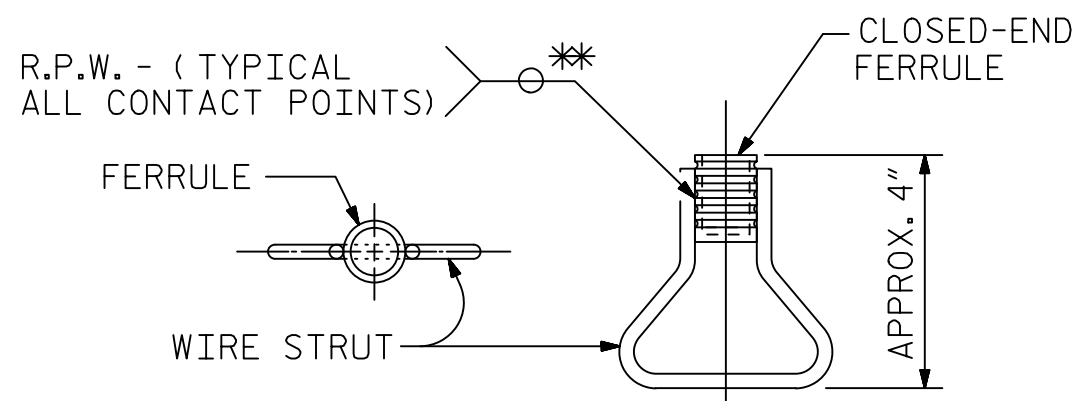


CONCRETE INSERT

** EACH WELDED ATTACHMENT OF WIRE TO FERRULE SHALL DEVELOP THE TENSILE STRENGTH OF THE WIRE.

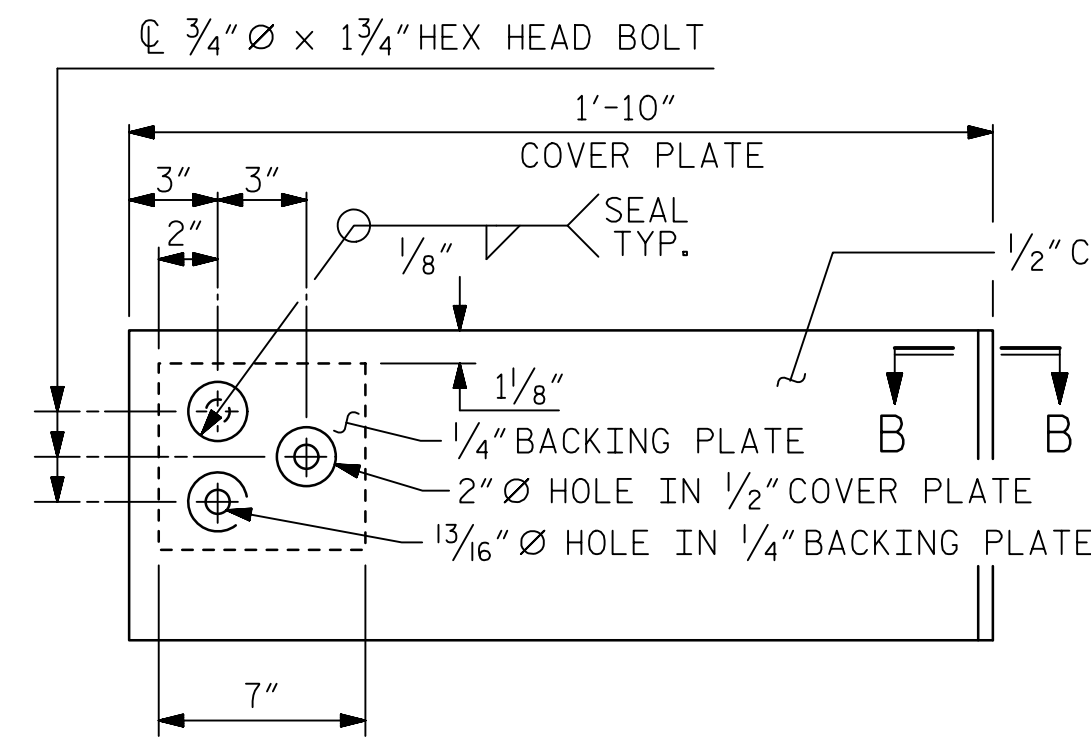


TYPE I - ELEVATION VIEW

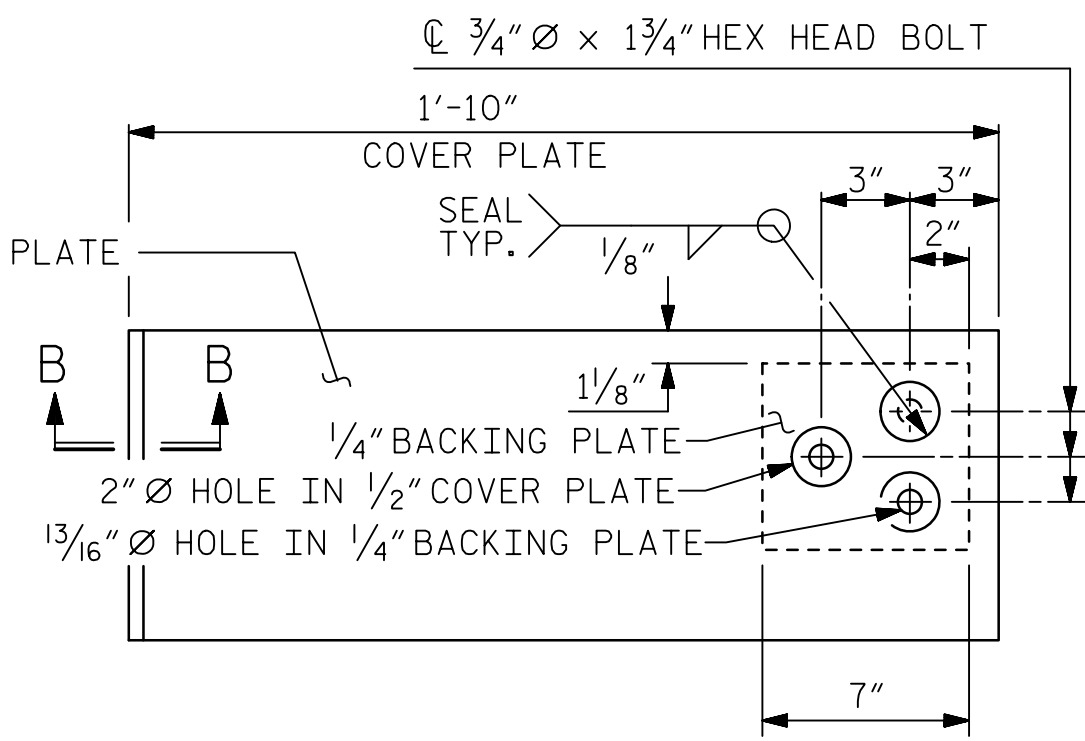


TYPE II - ELEVATION VIEW

COVER PLATE DETAILS

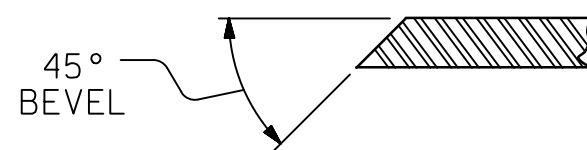

SECTION B-B

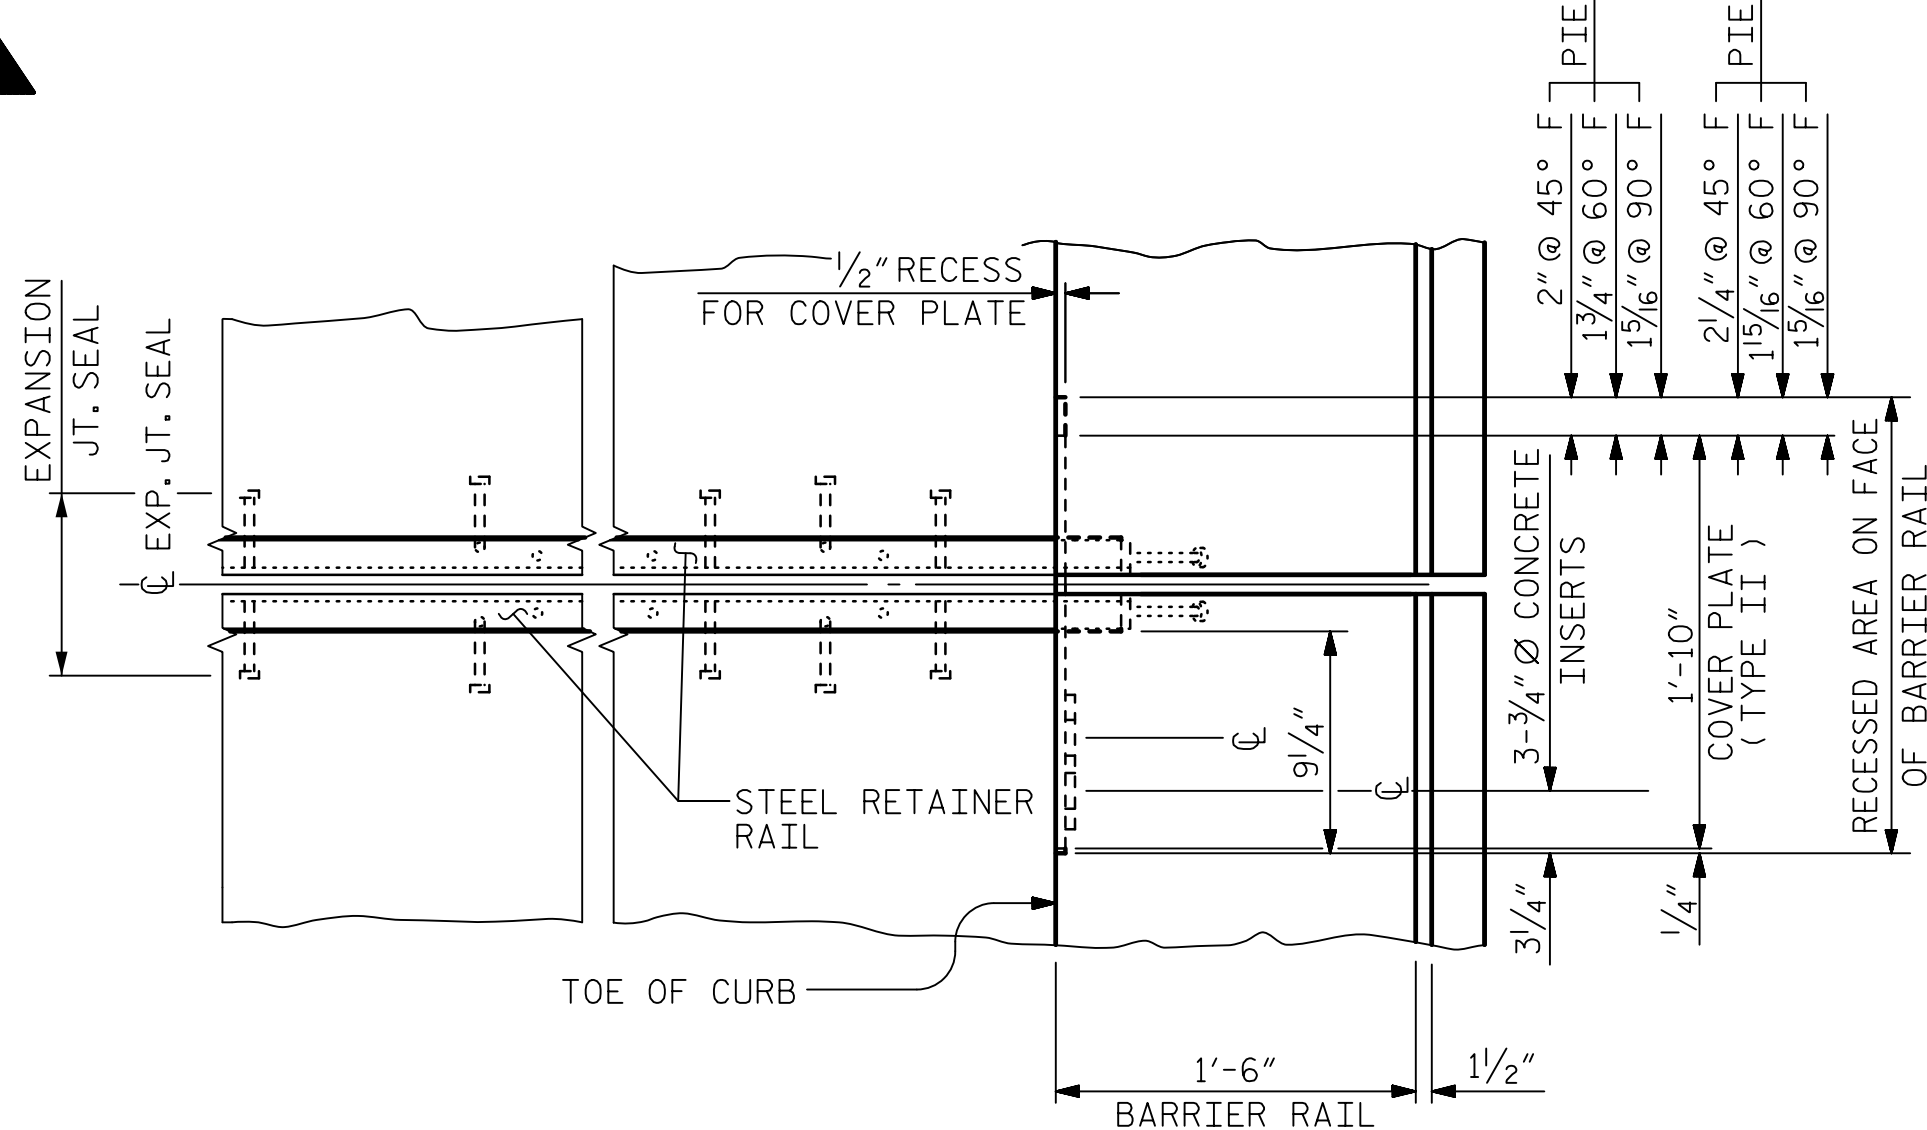


PLAN OF STRIP SEAL - RIGHT SIDE

PROJECT NO. B-4974
STANLY/MONTGOMERY COUNTY
STATION: 339+86.39 -L-

SHEET 2 OF 2

AECOM
AECOM TECHNICAL SERVICES, INC.
701 CORPORATE CENTER DRIVE, SUITE 475
RALEIGH, NC 27607
(919) 854-6200 www.aecom.com
AECOM License No. F-0342

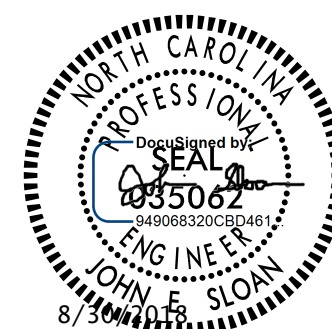

STATE OF NORTH CAROLINA
DEPARTMENT OF TRANSPORTATION
RALEIGH

SUPERSTRUCTURE

STRIP SEAL
EXPANSION JOINT
DETAILS

ASSEMBLED BY : T.B. STUMP DATE : 8/2017
CHECKED BY : M.K. TOM DATE : 10/2017
DRAWN BY : ELR 5/92 REV. 5/1/06 TLA/GM
CHECKED BY : TKK 5/92 REV. 10/1/11 MAA/GM
REV. 6/13 MAA/GM

DOCUMENT NOT CONSIDERED
FINAL UNLESS ALL
SIGNATURES COMPLETED

REVISIONS						SHEET NO. S-52
NO.	BY:	DATE:	NO.	BY:	DATE:	
1			3			TOTAL SHEETS 148
2			4			

STD. NO. SSJ2