

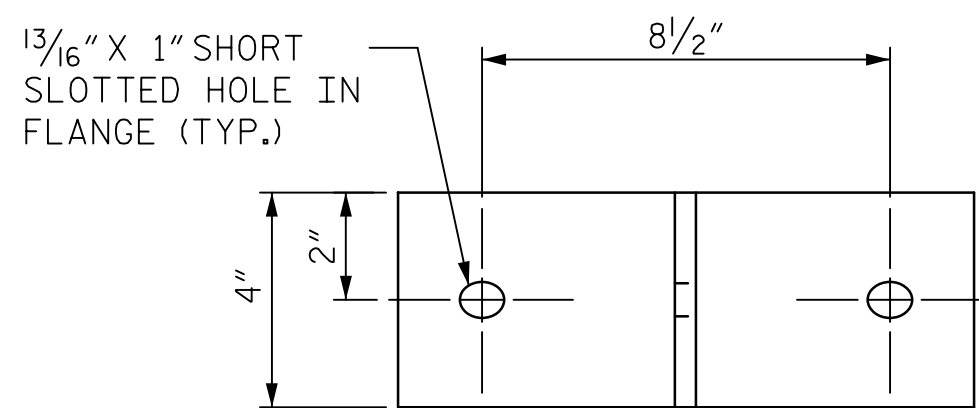
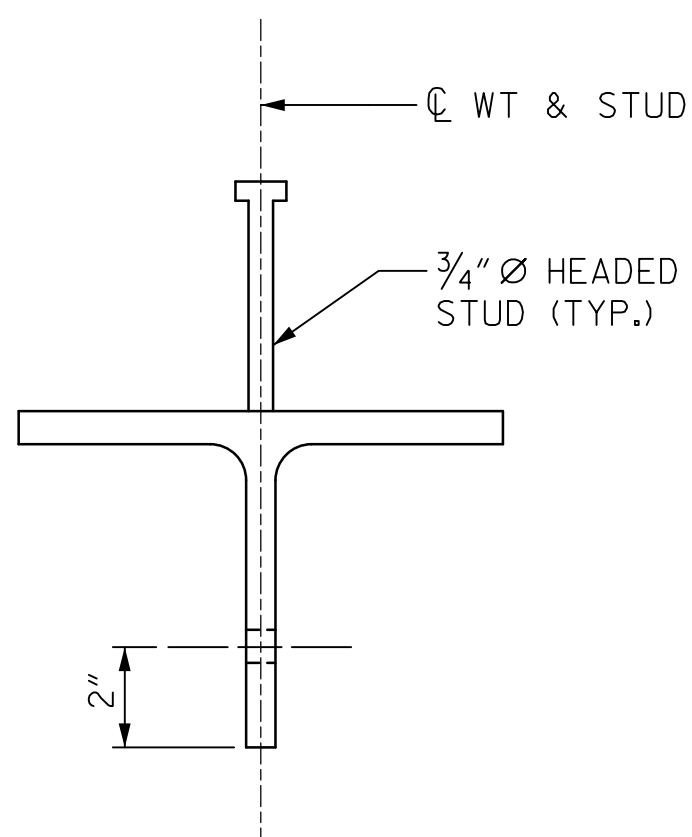
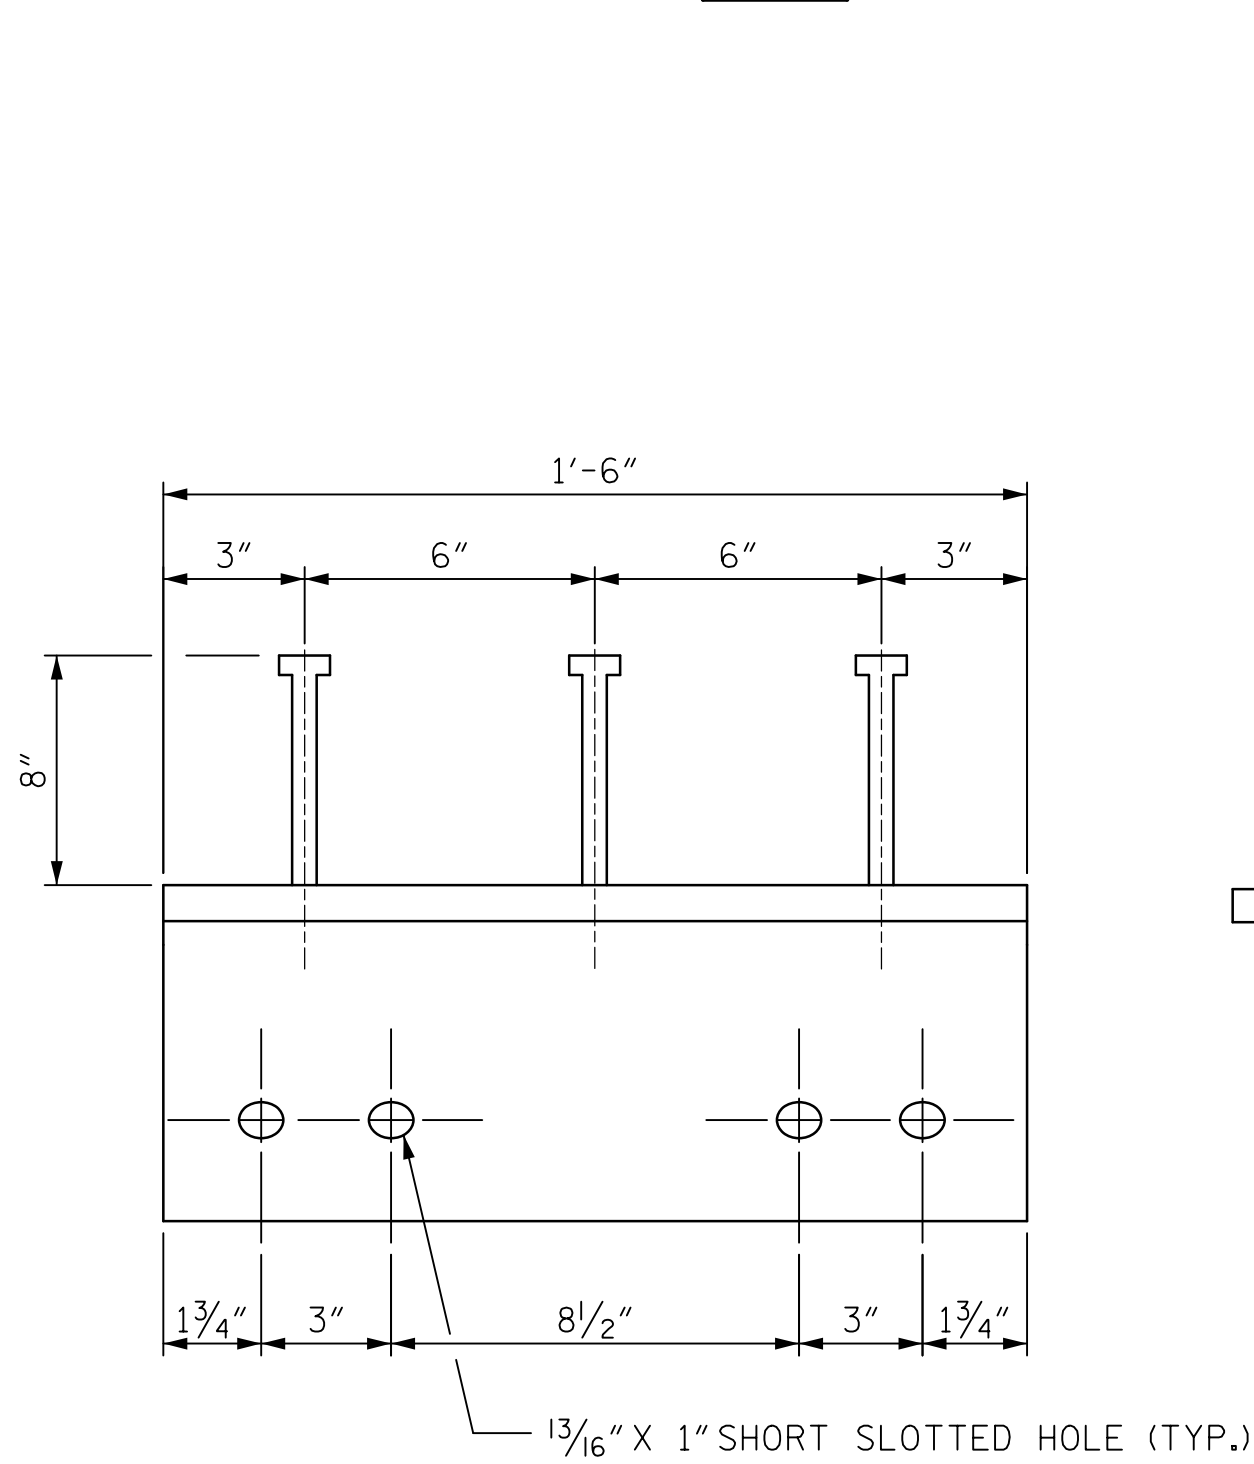
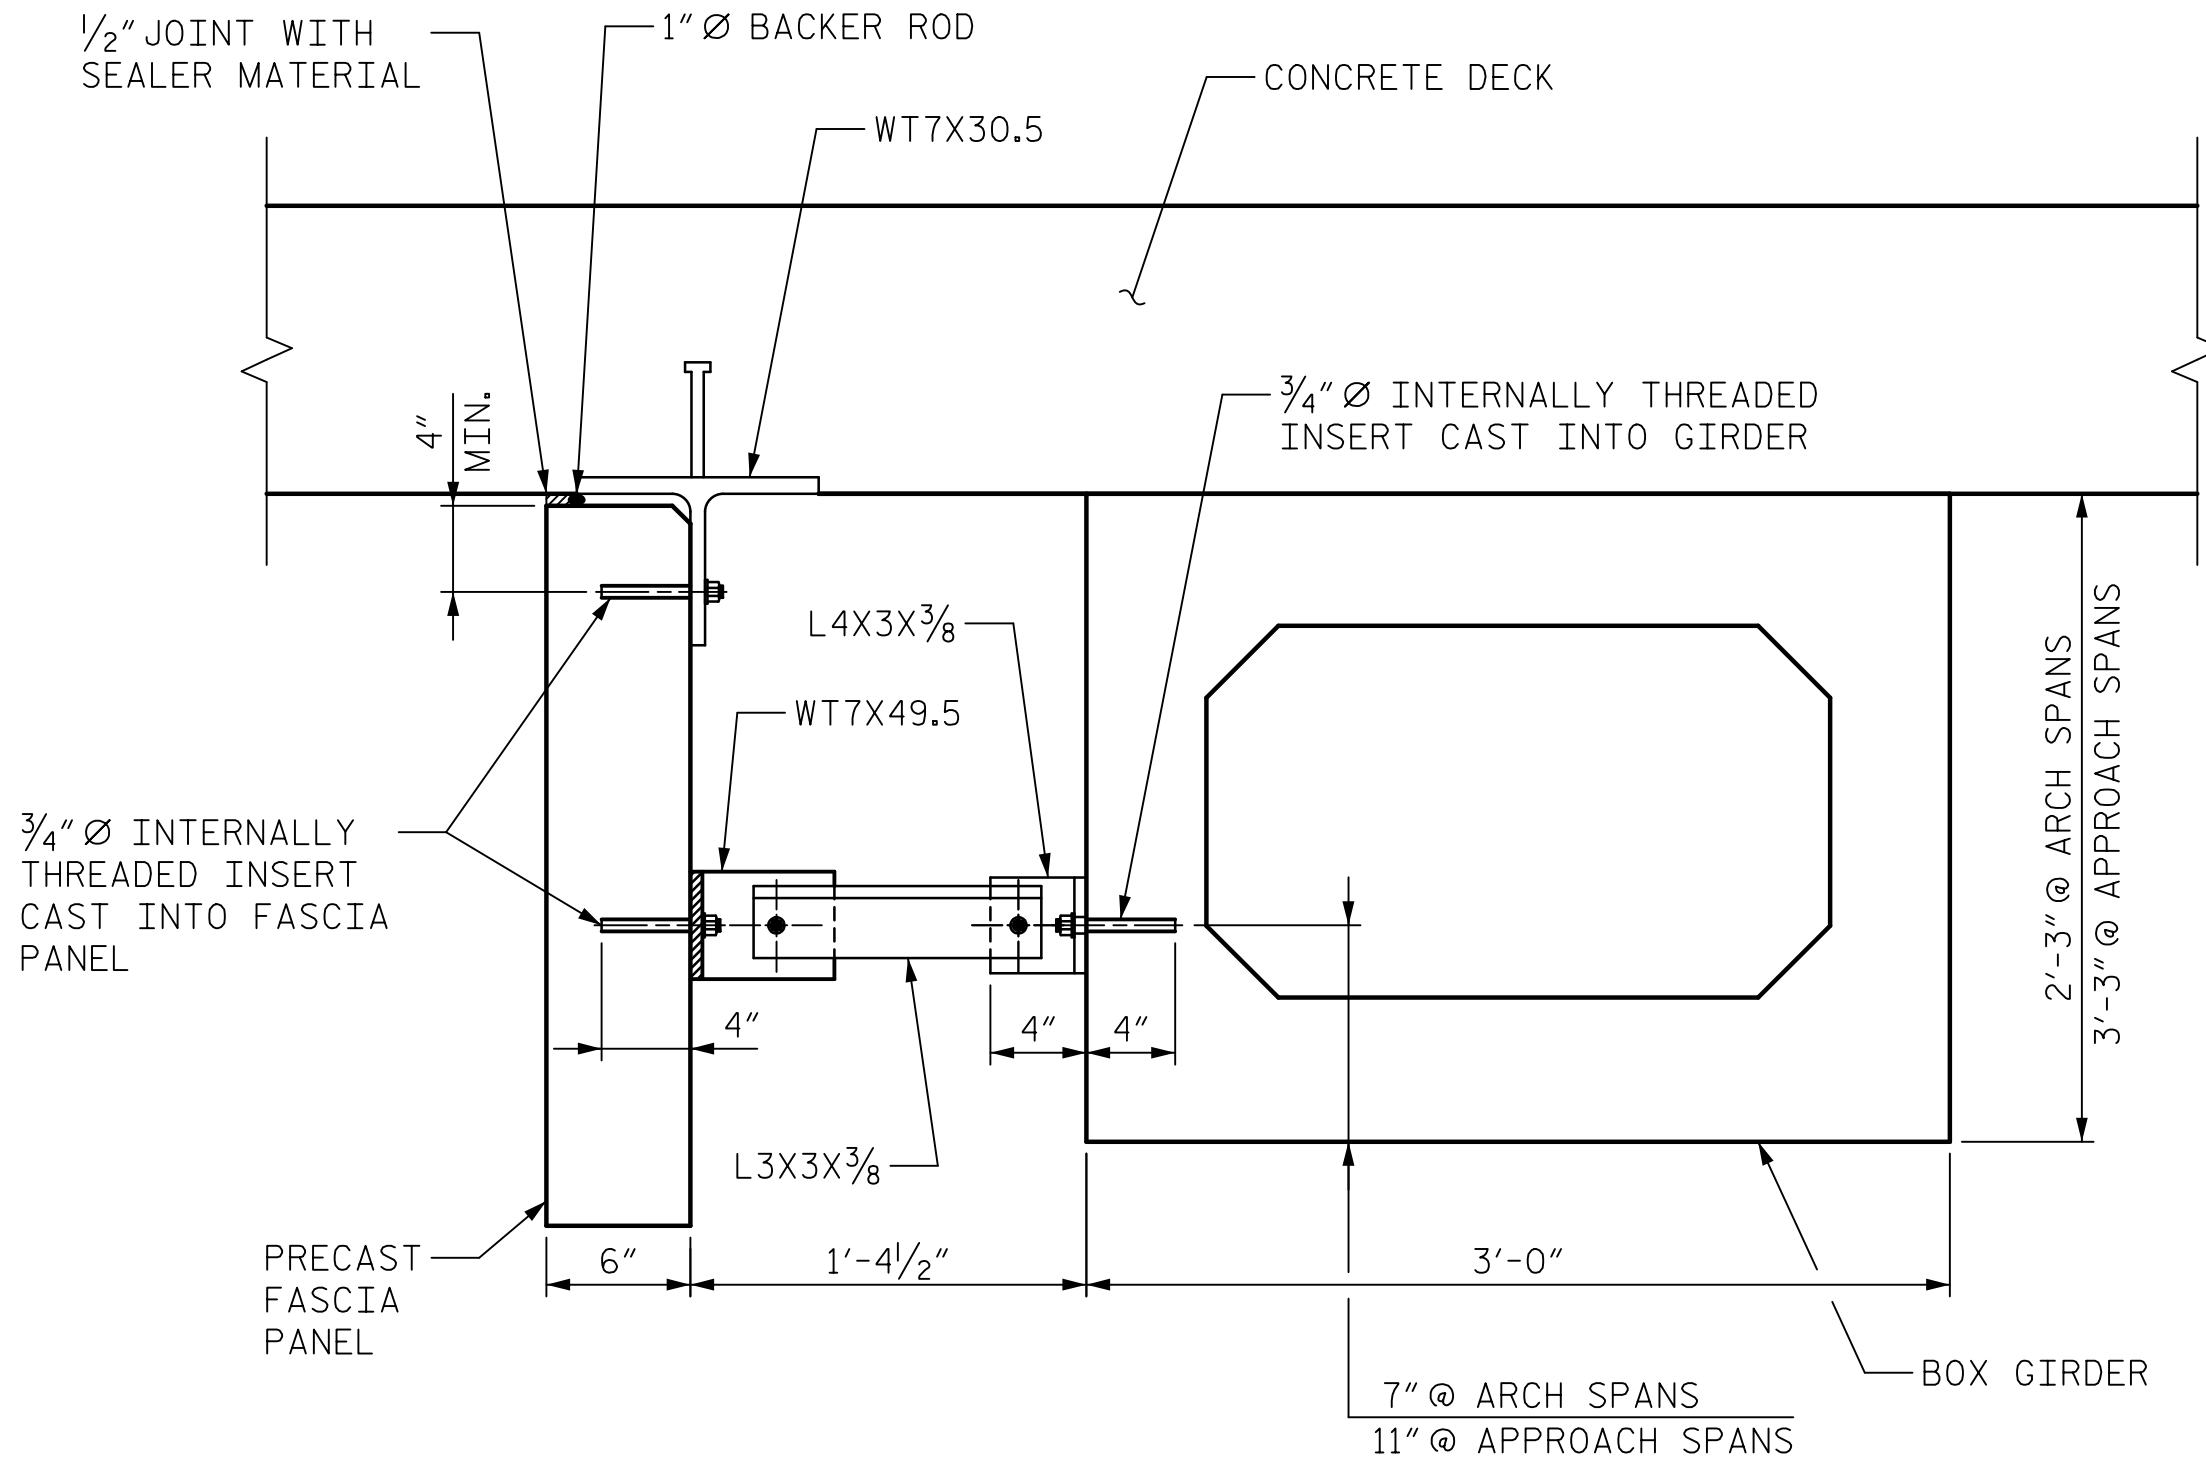
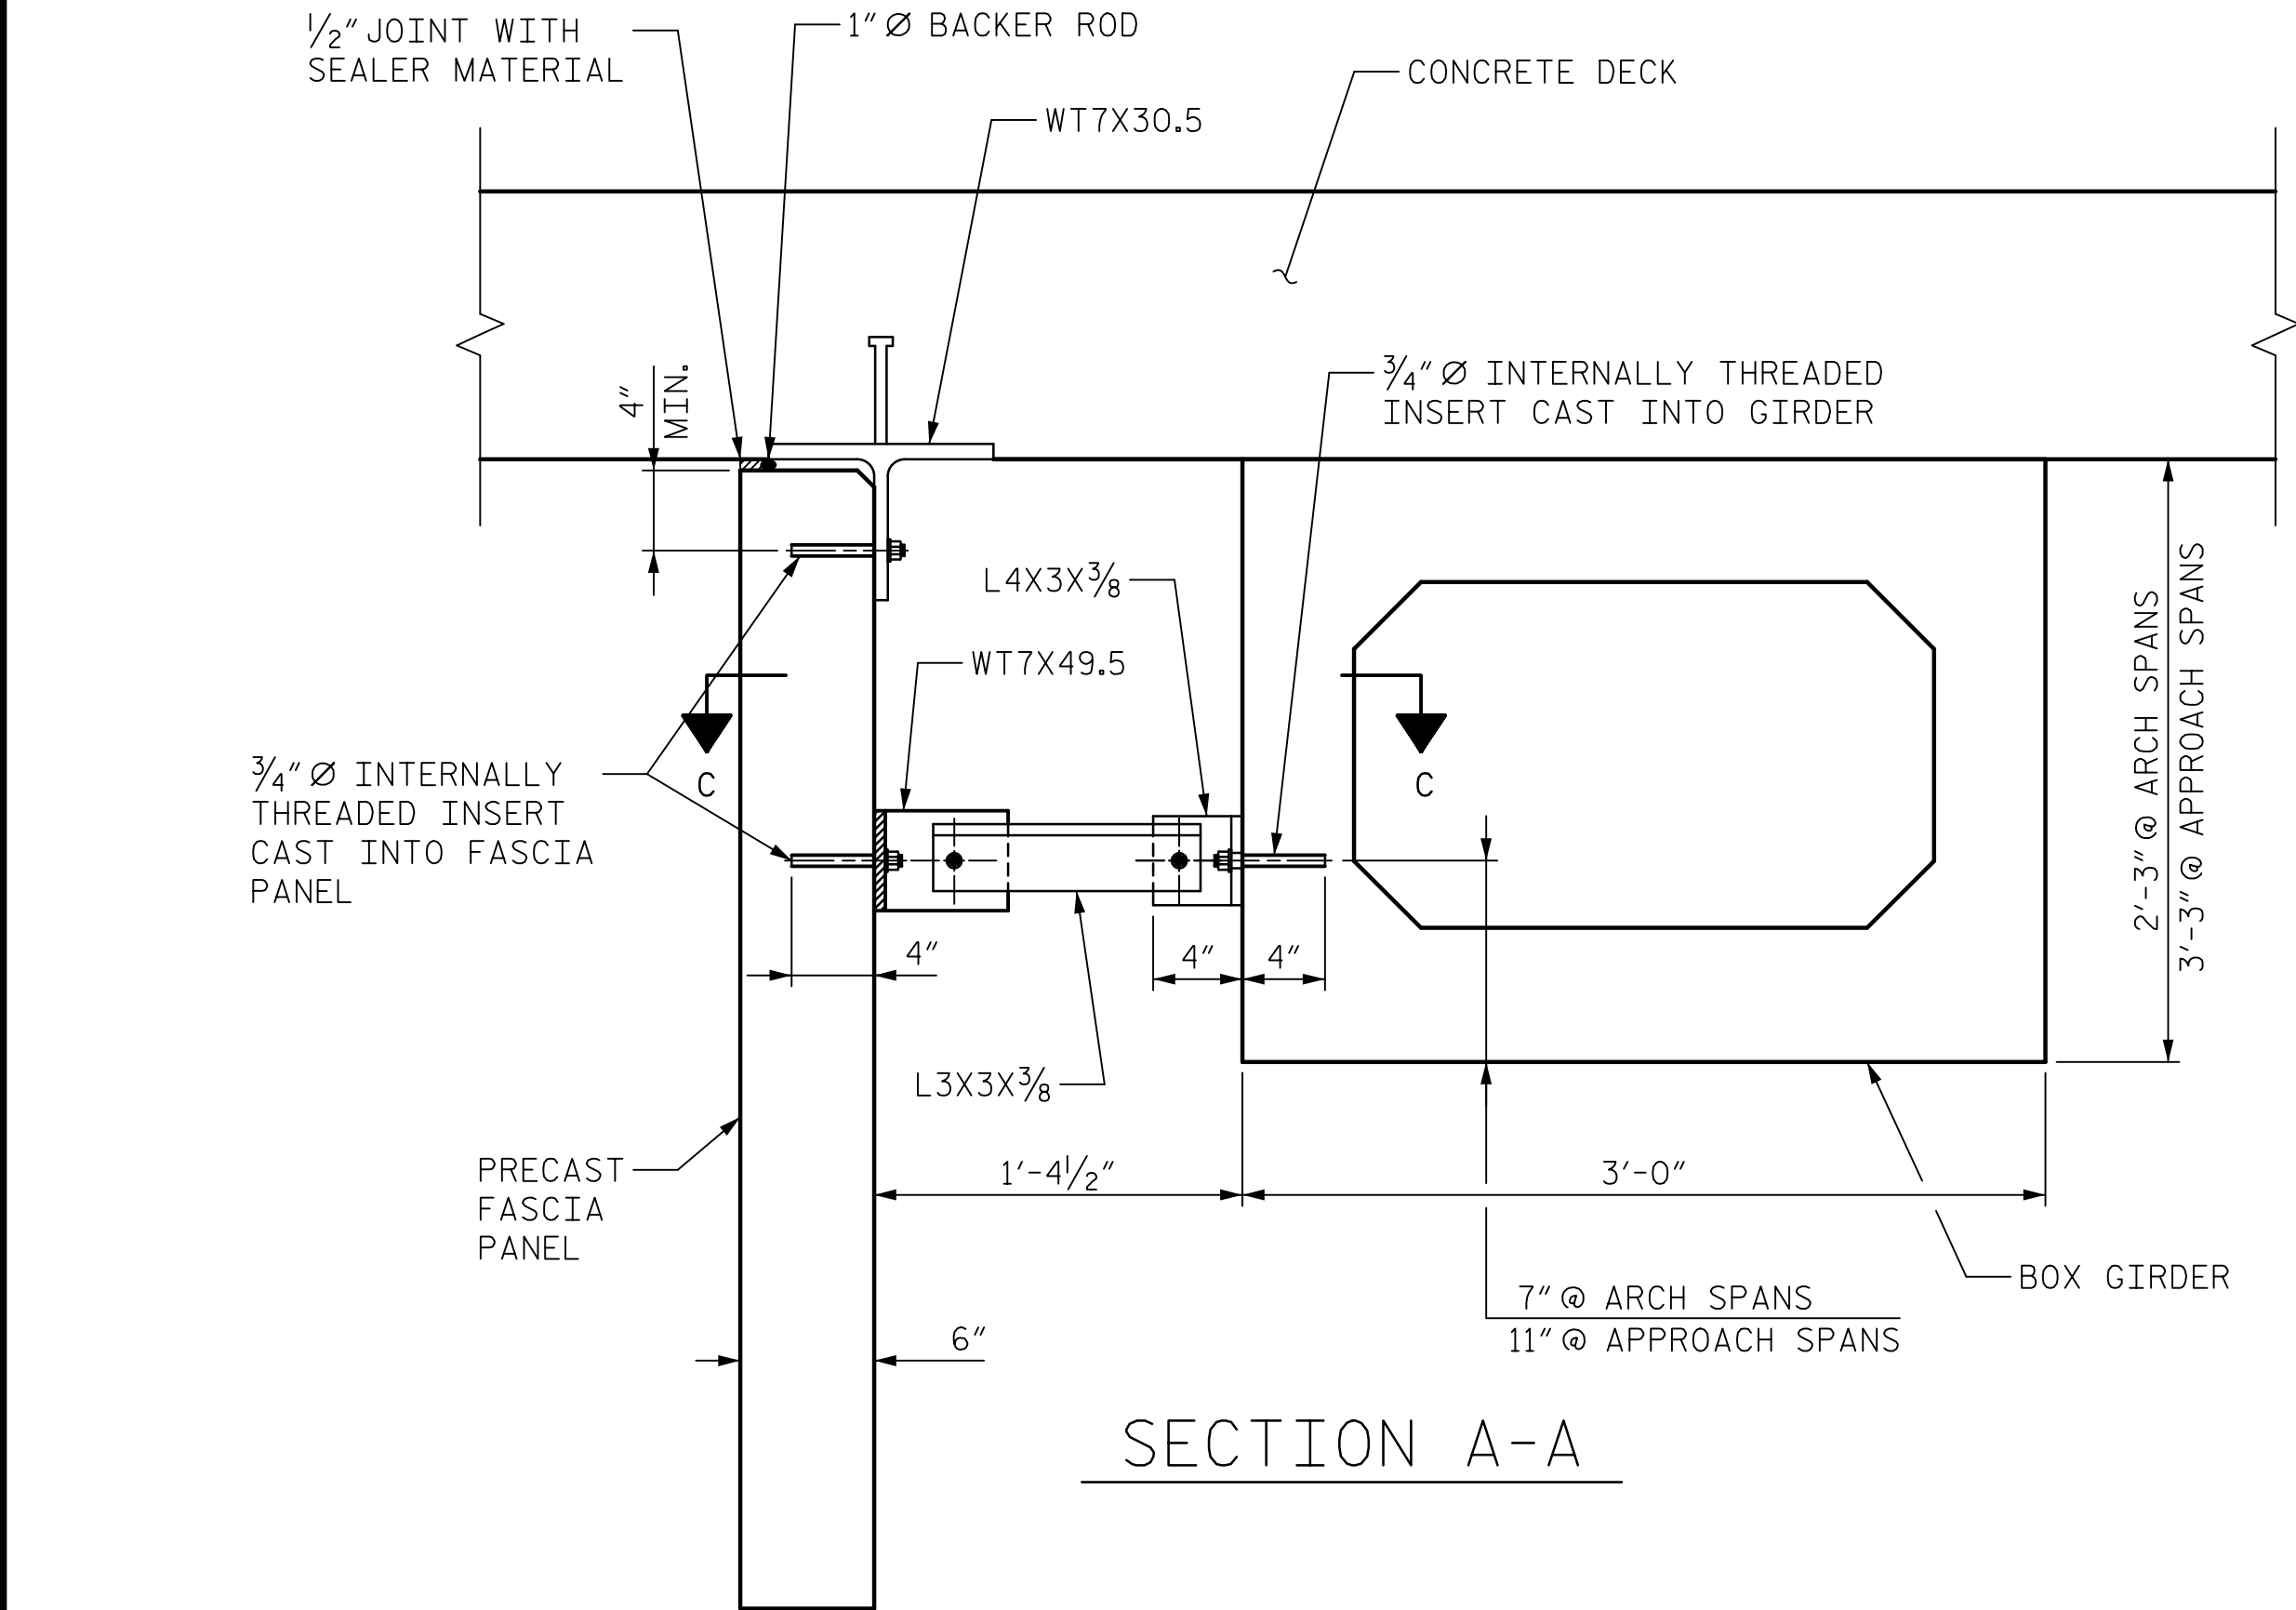


DATE: 8/28/2018
TIME: 2:55:53 PM



USER: \\USFAL31000\usacom\Draws\Proj\leas\60336253\900_Work\910_CAD\70_NCDOT_TIP\Structures\04_Drawings\401_IL\B4974_SML_PFP3.dgn
DGN: B4974_SML_PFP3.dgn

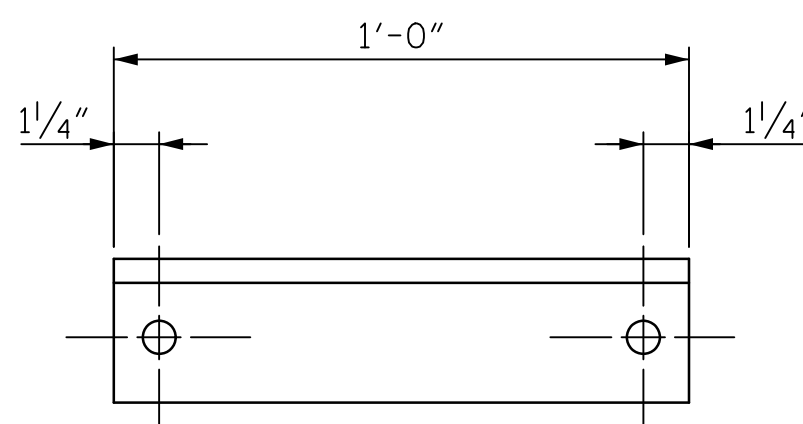


WT7X49.5

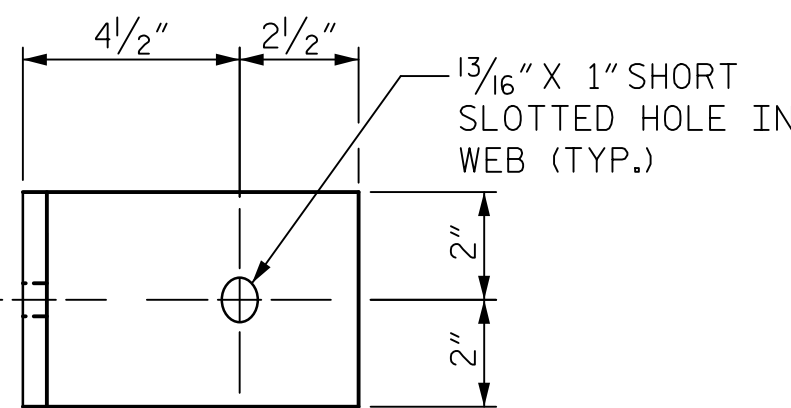

L3X3X3/8

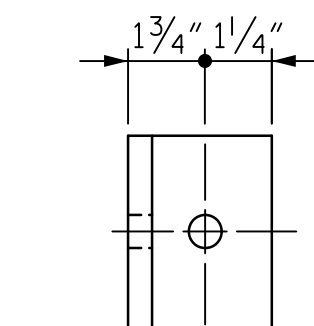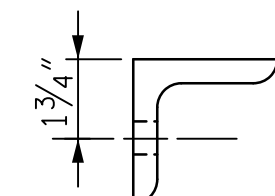


CONCRETE GIRDER FACE

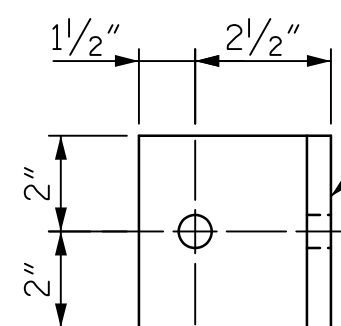

ANGLE FACE

L4X3X3/8

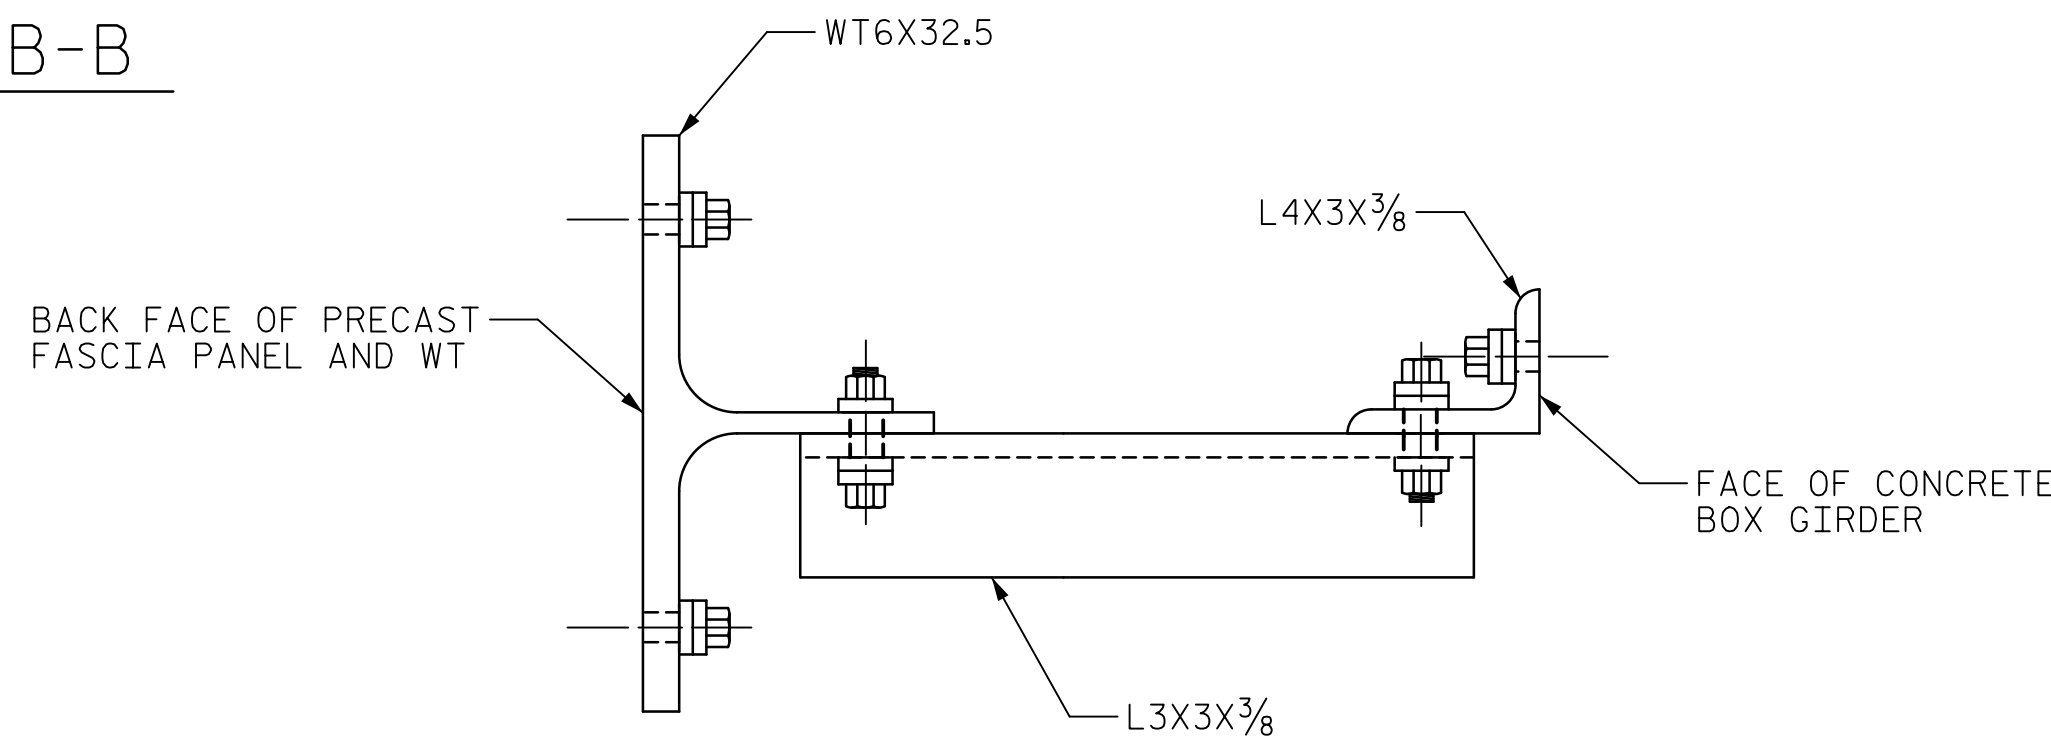

SECTION C-C

PROJECT NO. B-4974
STANLY/MONTGOMERY COUNTY
STATION: 339+86.39 -L-

SHEET 3 OF 3

DRAWN BY : H. ROSEMOND
CHECKED BY : M. TOM
DESIGNED BY : H. ROSEMOND
DESIGN CHECKED BY : G. HAMILTON
DATE : 04/2018
DATE : 04/2018
DATE : 04/2018
DATE : 04/2018

DOCUMENT NOT CONSIDERED
FINAL UNLESS ALL
SIGNATURES COMPLETED



STATE OF NORTH CAROLINA
DEPARTMENT OF TRANSPORTATION
RALEIGH
SUPERSTRUCTURE
PRECAST FASCIA PANEL
CONNECTION DETAILS

REVISIONS						SHEET NO. S-55
NO.	BY:	DATE:	NO.	BY:	DATE:	
1			3			TOTAL SHEETS 148
2			4			