



DATE: 8/29/2018
TIME: 1:32:22 PM


USER: N:\STAL3\p00\ncasomel.com\Draw\Proj\Draws\60336253\900_Work\910_CAD\70_NC001_T\PS\Structures\04_Drawings\401\JL_B4974_SML_BM.dgn
DGN: N:\STAL3\p00\ncasomel.com\Draw\Proj\Draws\60336253\900_Work\910_CAD\70_NC001_T\PS\Structures\04_Drawings\401\JL_B4974_SML_BM.dgn

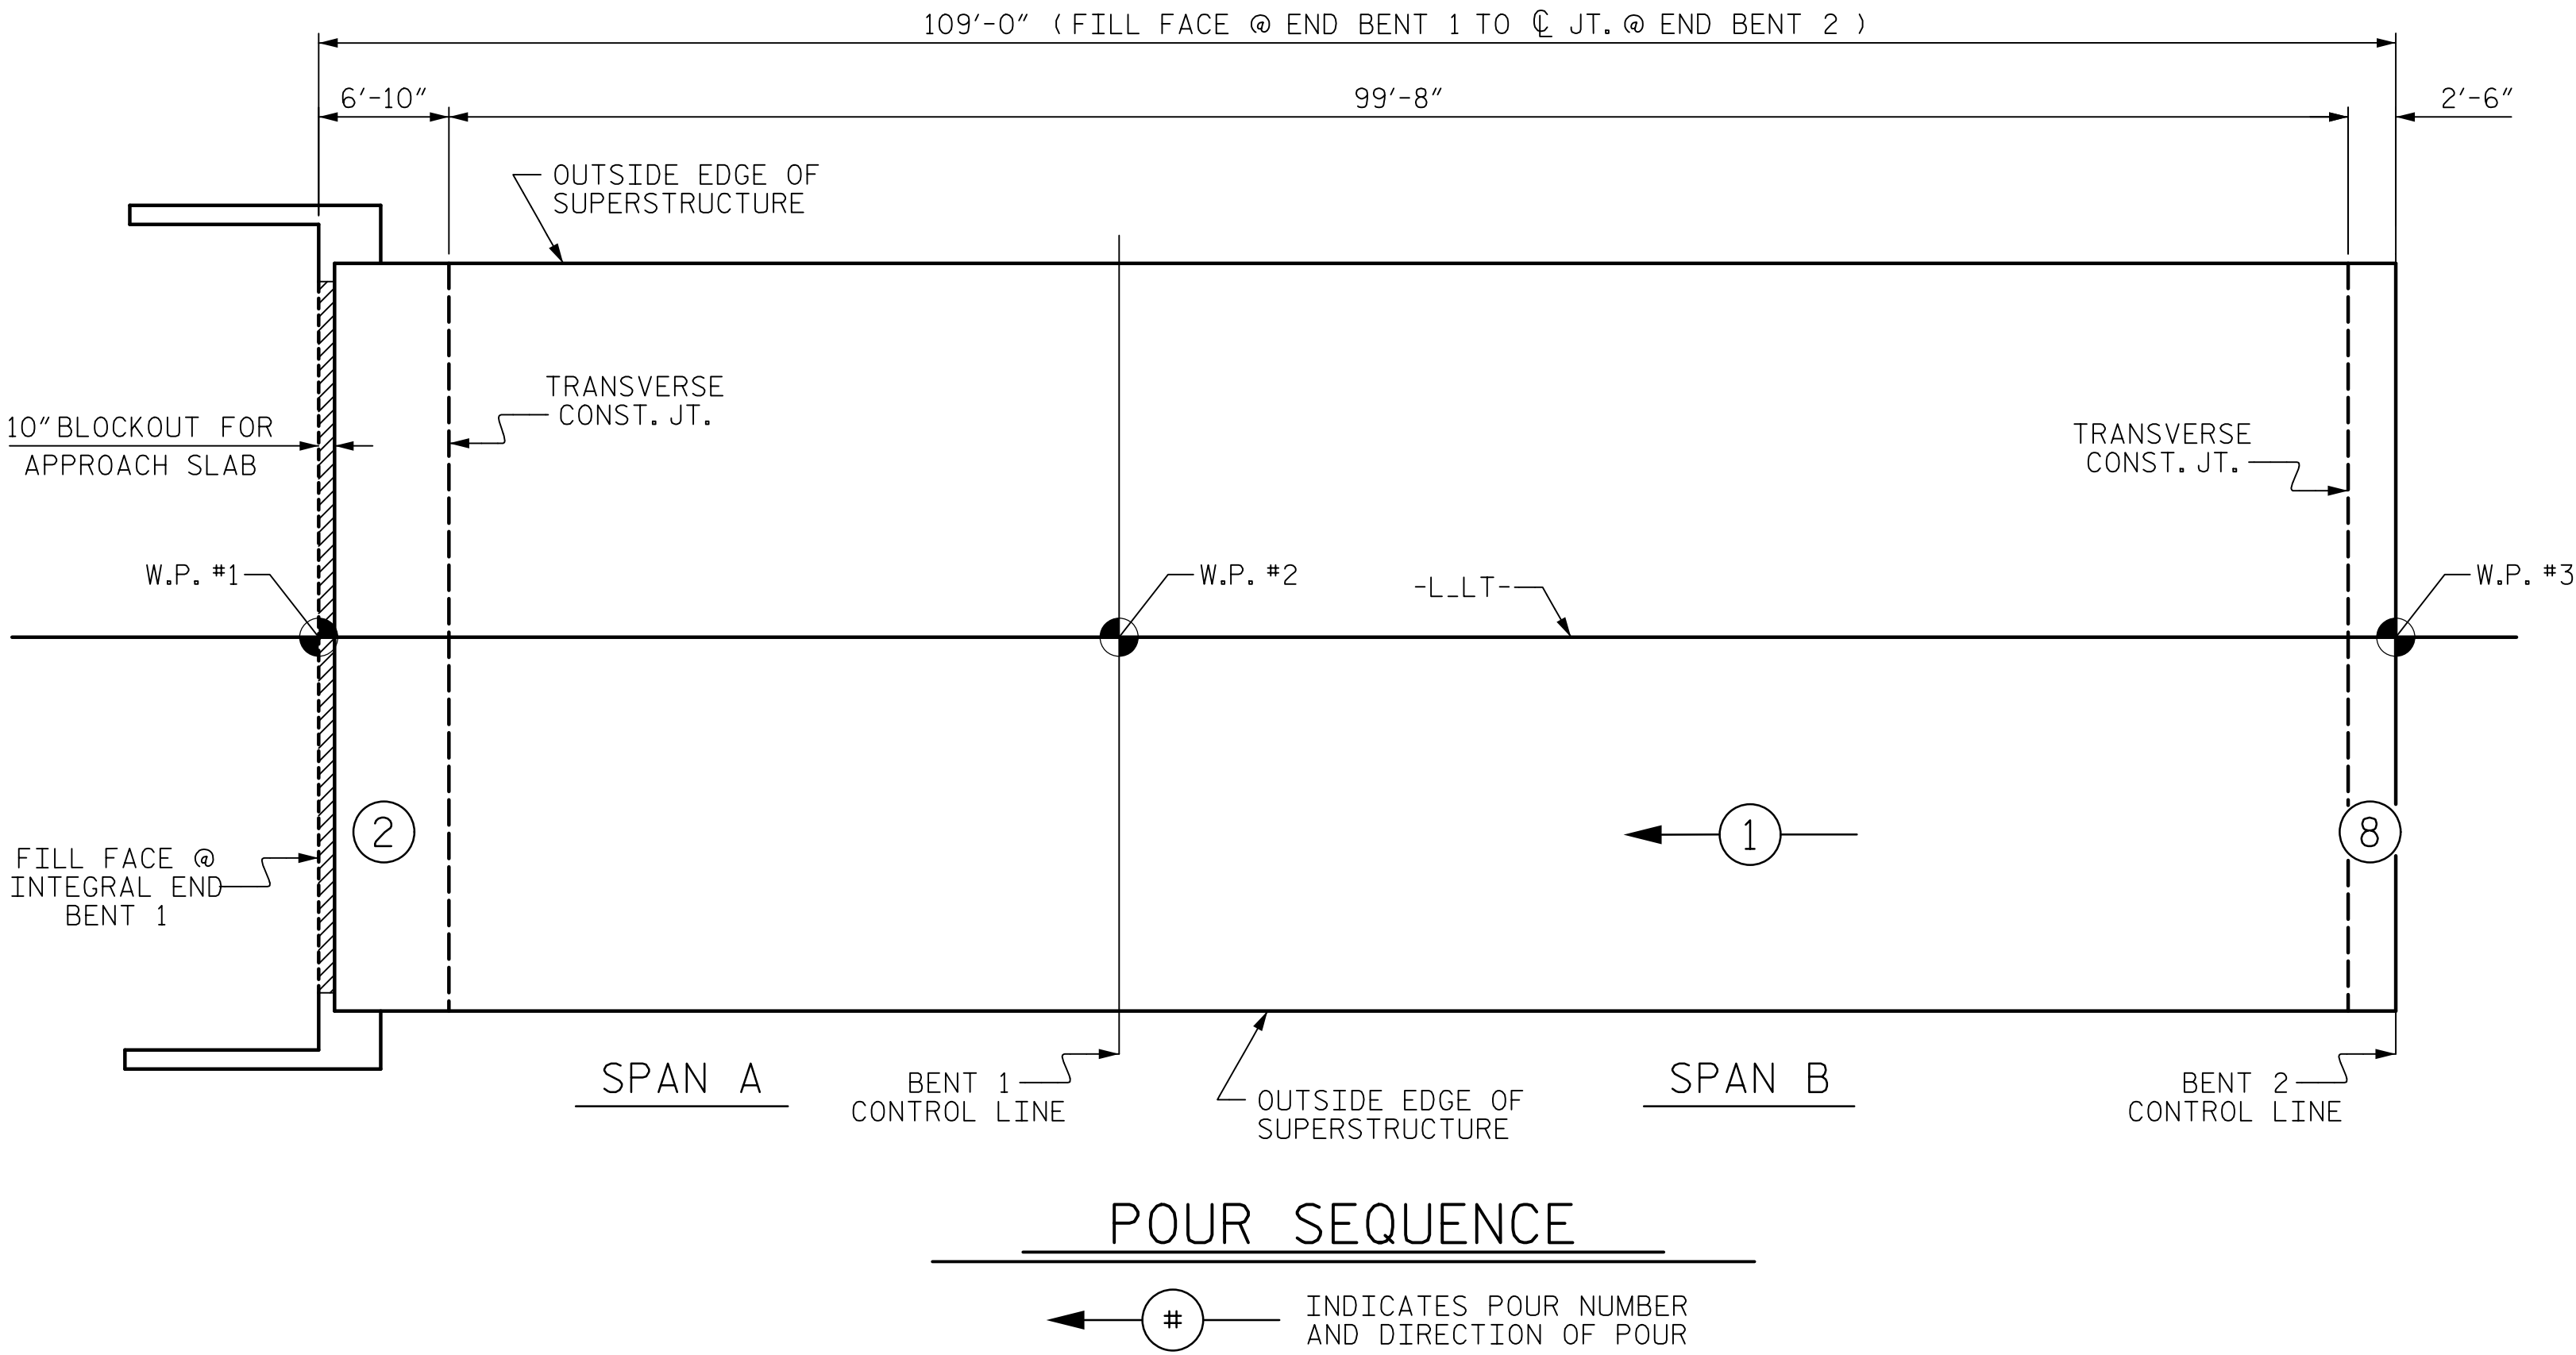

NOTE :
FOR QUANTITY BREAKDOWN, SEE
"BILL OF MATERIAL" SHEET

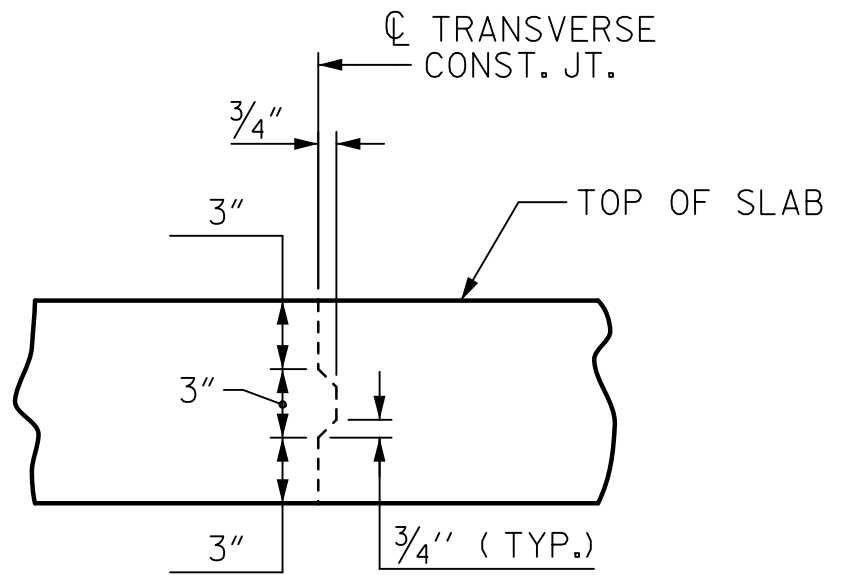


TRANSVERSE CONSTRUCTION JOINT DETAIL
NOTE: REINFORCING STEEL IN SLAB NOT SHOWN. LONGITUDINAL
REINFORCING STEEL SHALL BE CONTINUOUS THRU JOINT.

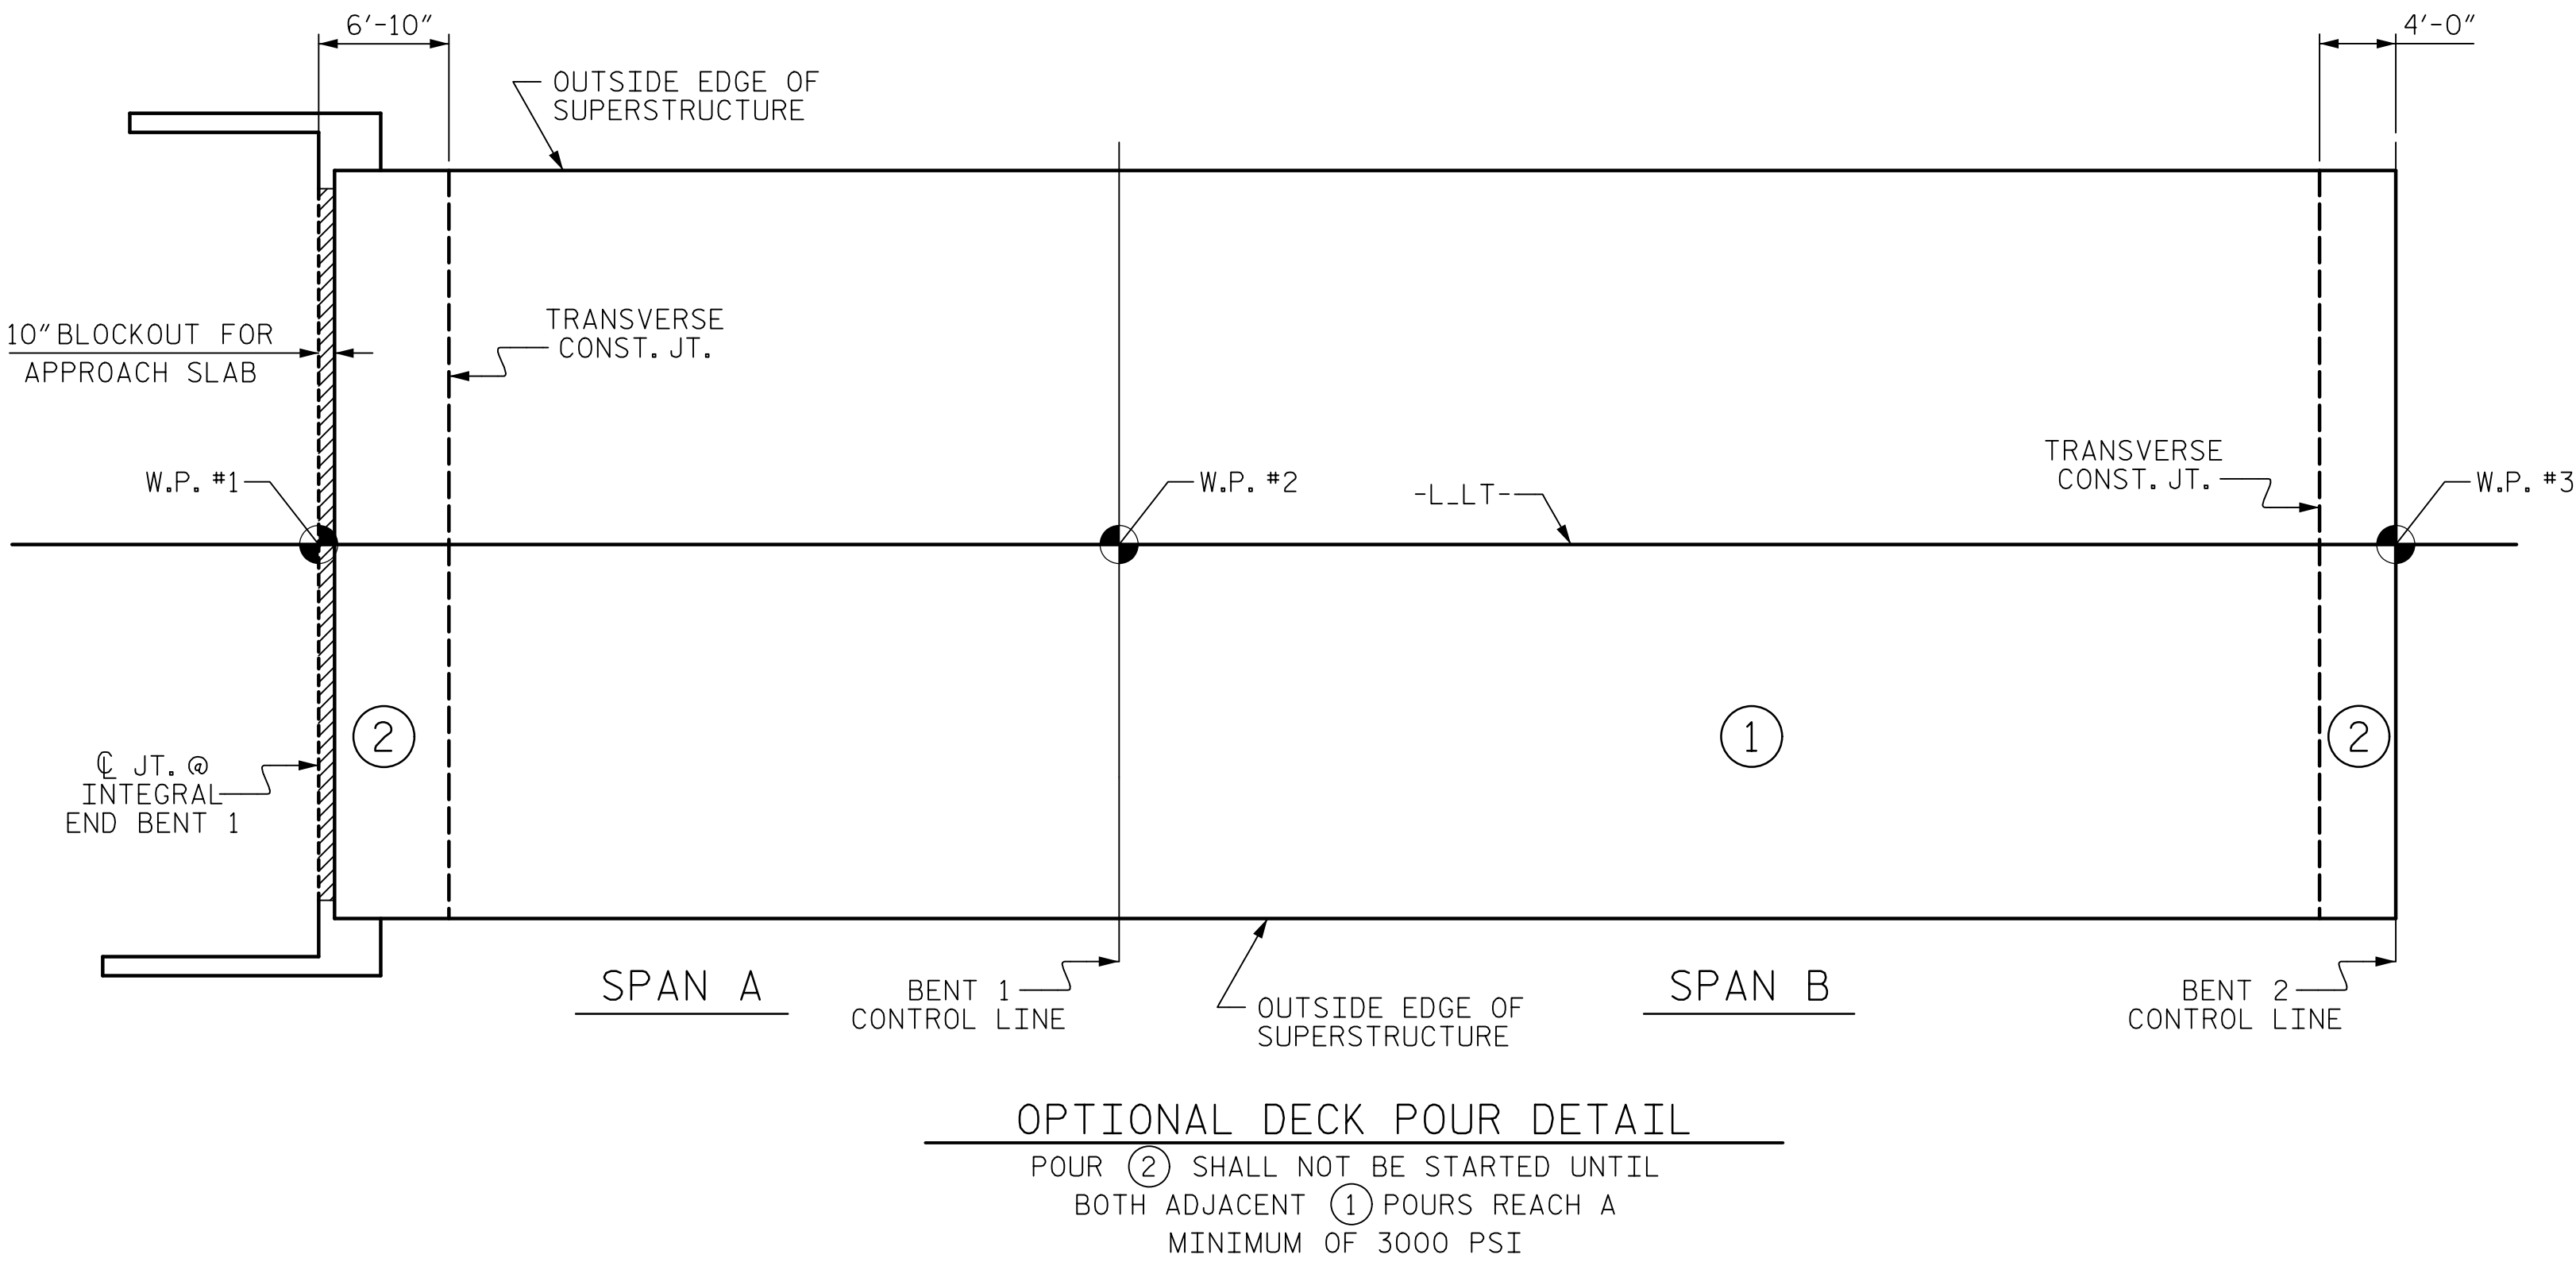

PROJECT NO. B-4974
STANLY/MONTGOMERY COUNTY
STATION: 339+86.39 -L-

SHEET 1 OF 4

AECOM
AECOM TECHNICAL SERVICES, INC.
701 CORPORATE CENTER DRIVE, SUITE 475
RALEIGH, NC 27607
(919) 854-6200 www.aecom.com
AECOM License No. F-0342

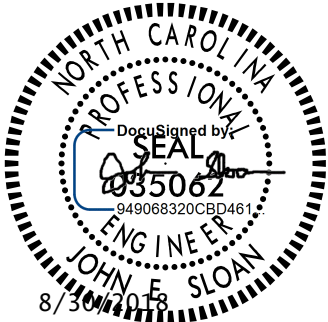

STATE OF NORTH CAROLINA
DEPARTMENT OF TRANSPORTATION
RALEIGH

SUPERSTRUCTURE

CONCRETE DECK
POURING SEQUENCE AT
APPROACH SPAN A & B

DRAWN BY : J.B. STUMP
CHECKED BY : M.K. TOM
DESIGNED BY : J.B. STUMP
DESIGN CHECKED BY : M.K. TOM
DATE : 9/2017
DATE : 10/2017
DATE : 9/2017
DATE : 10/2017

DOCUMENT NOT CONSIDERED
FINAL UNLESS ALL
SIGNATURES COMPLETED

REVISIONS						SHEET NO. S-56
NO.	BY:	DATE:	NO.	BY:	DATE:	
1			3			TOTAL SHEETS 148
2			4			