




DATE: 8/28/2018
TIME: 2:37:08 PM

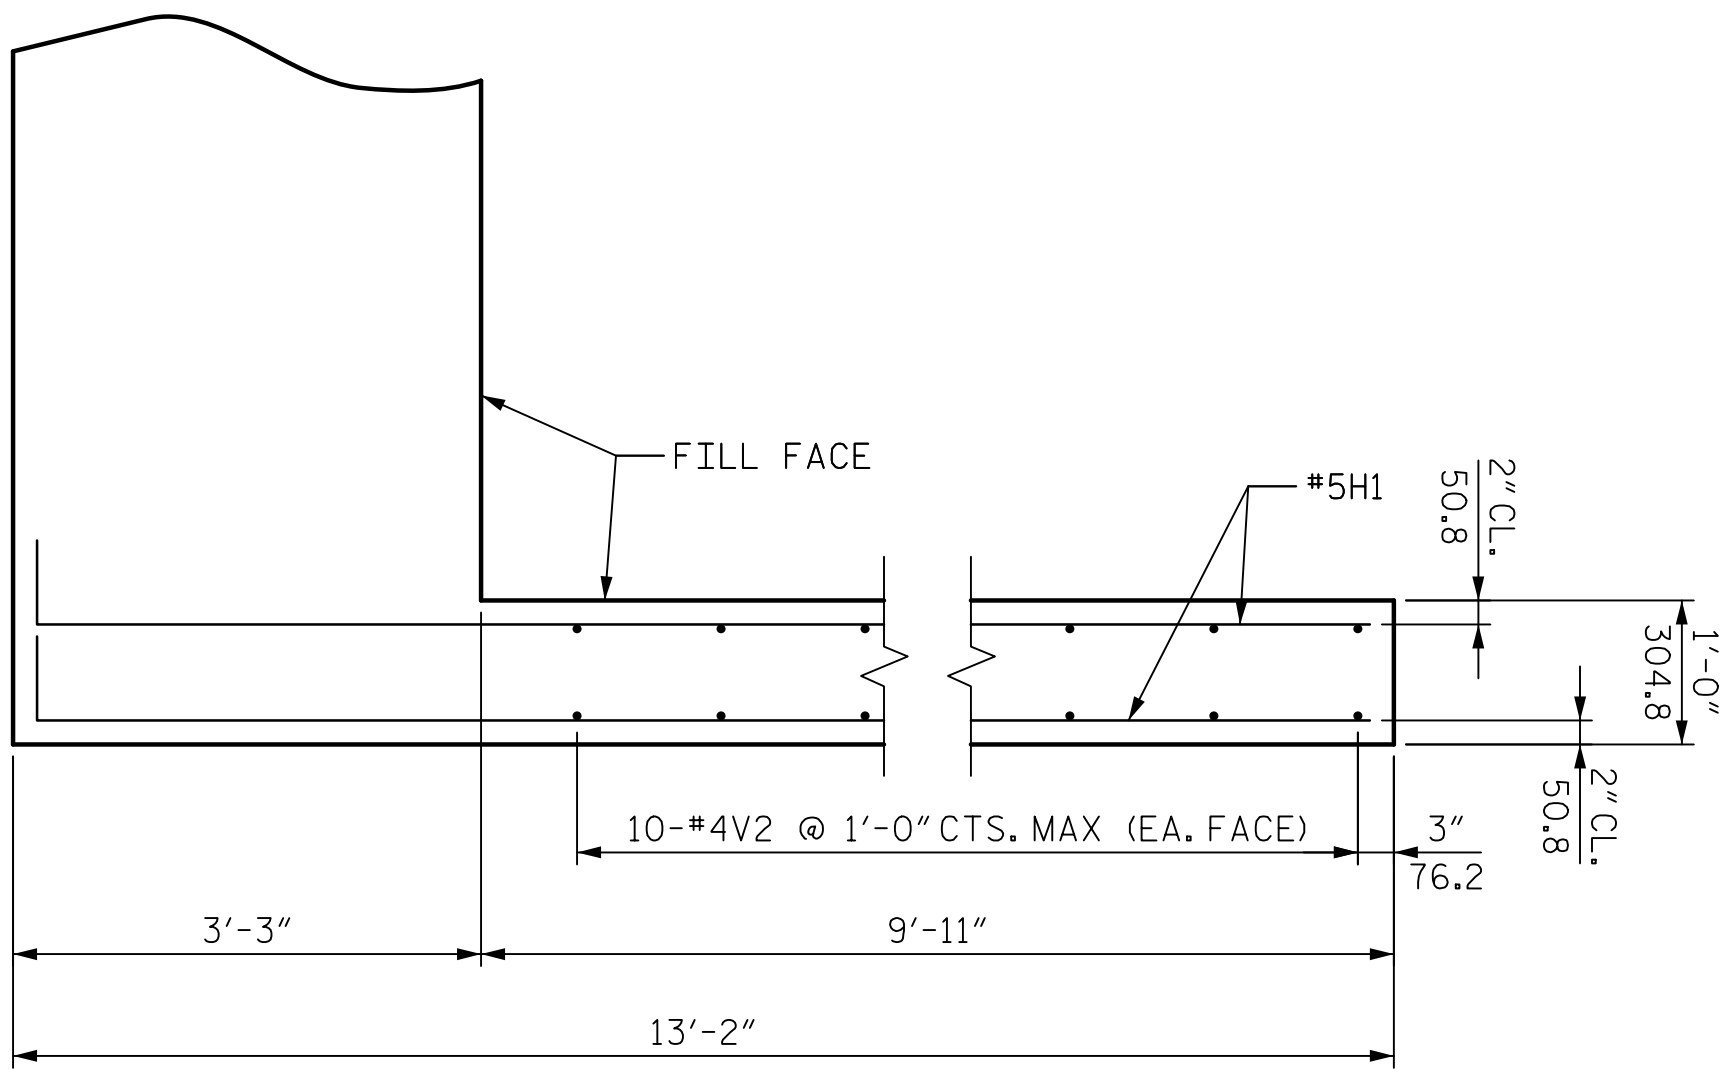


PLAN OF WING (W1)

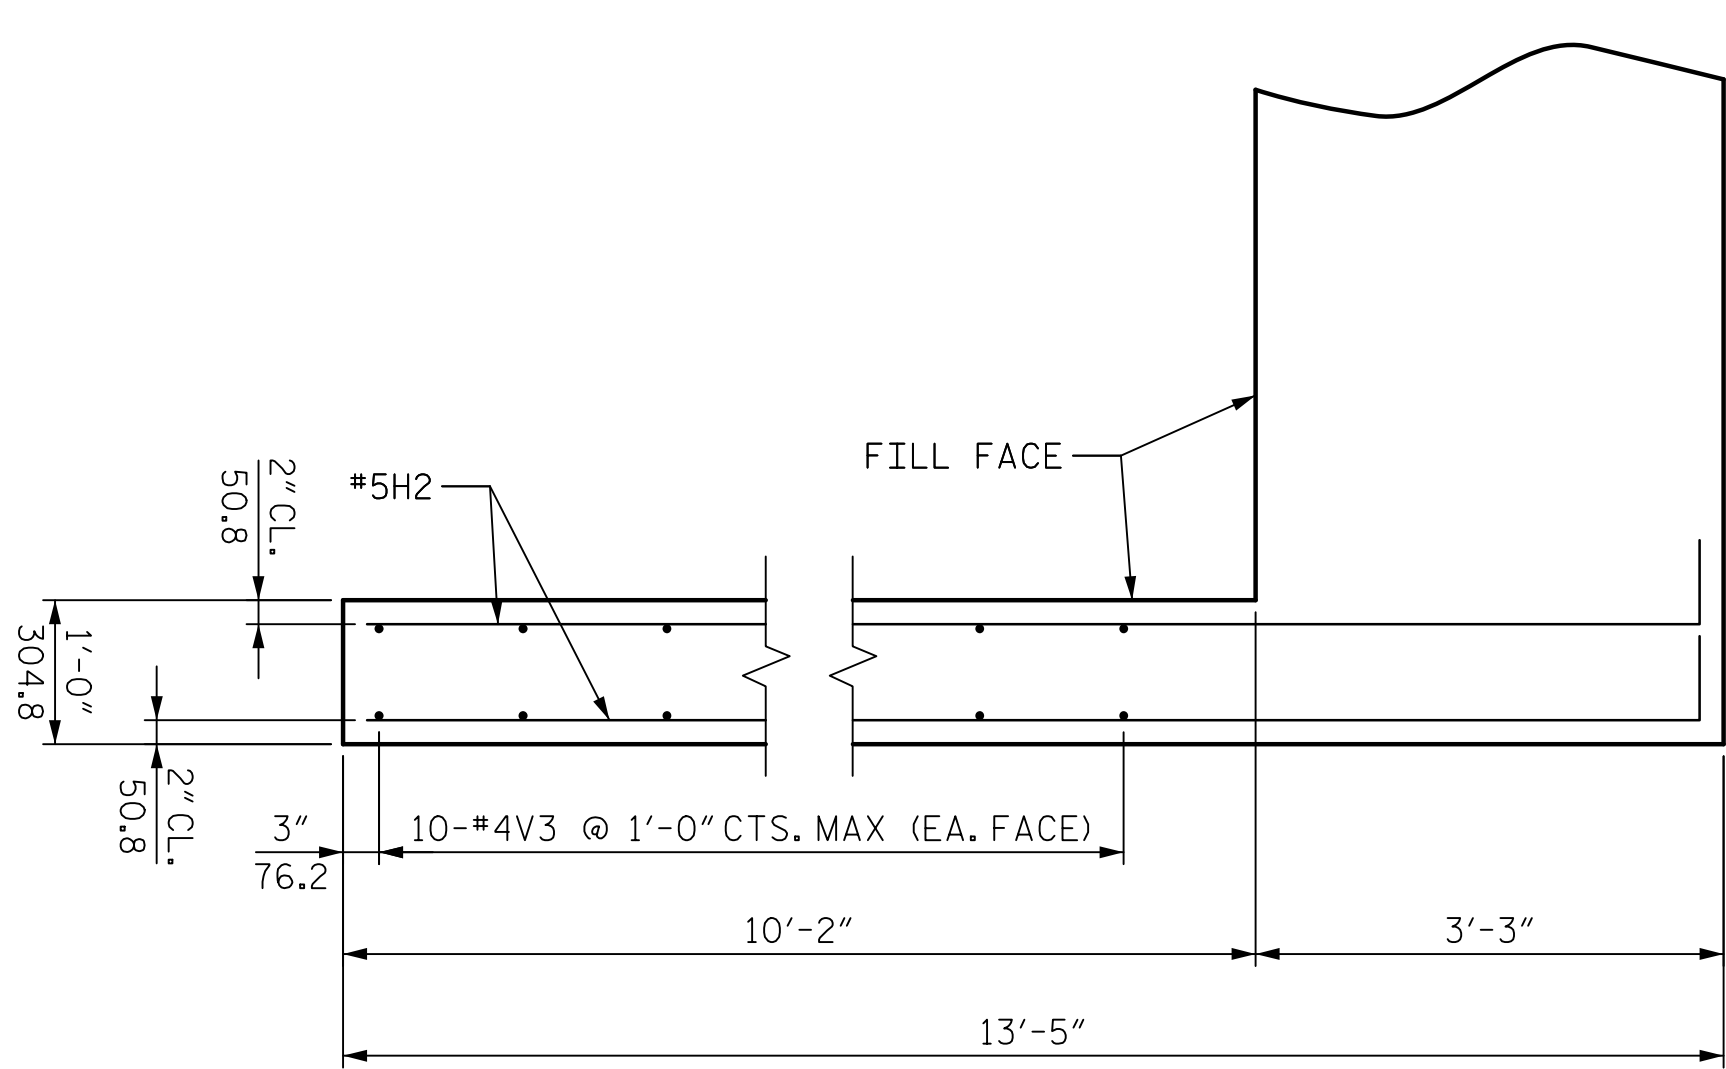


PLAN OF WING (W2)

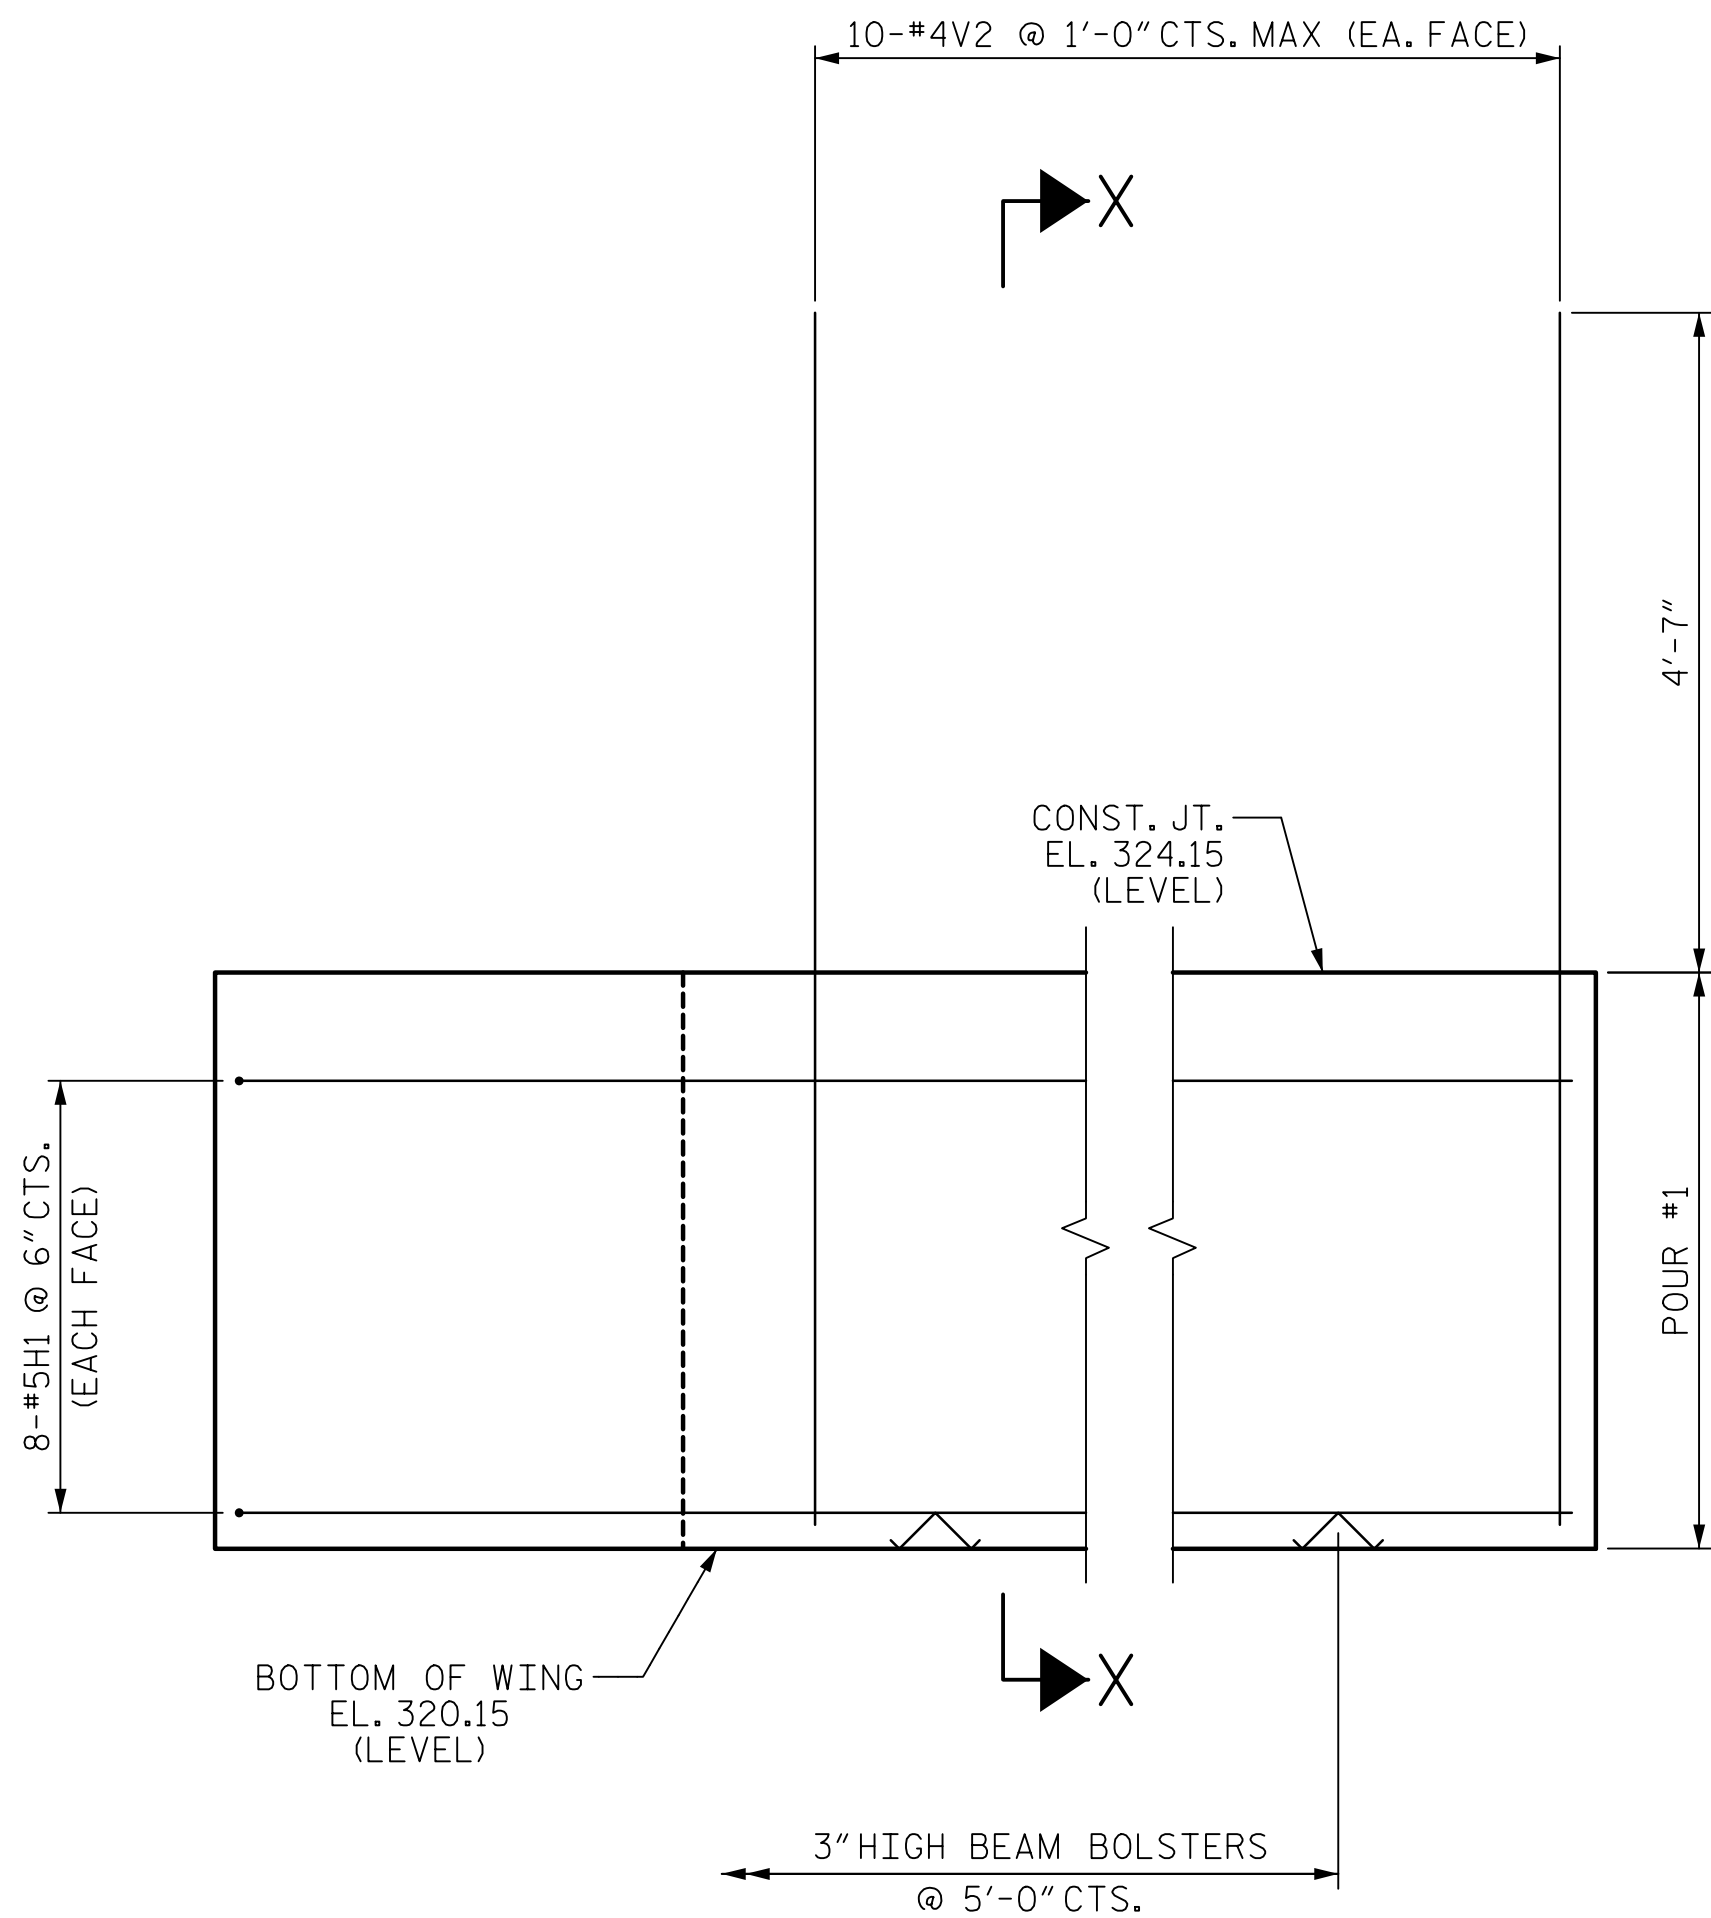


ELEVATION OF WING (W1)

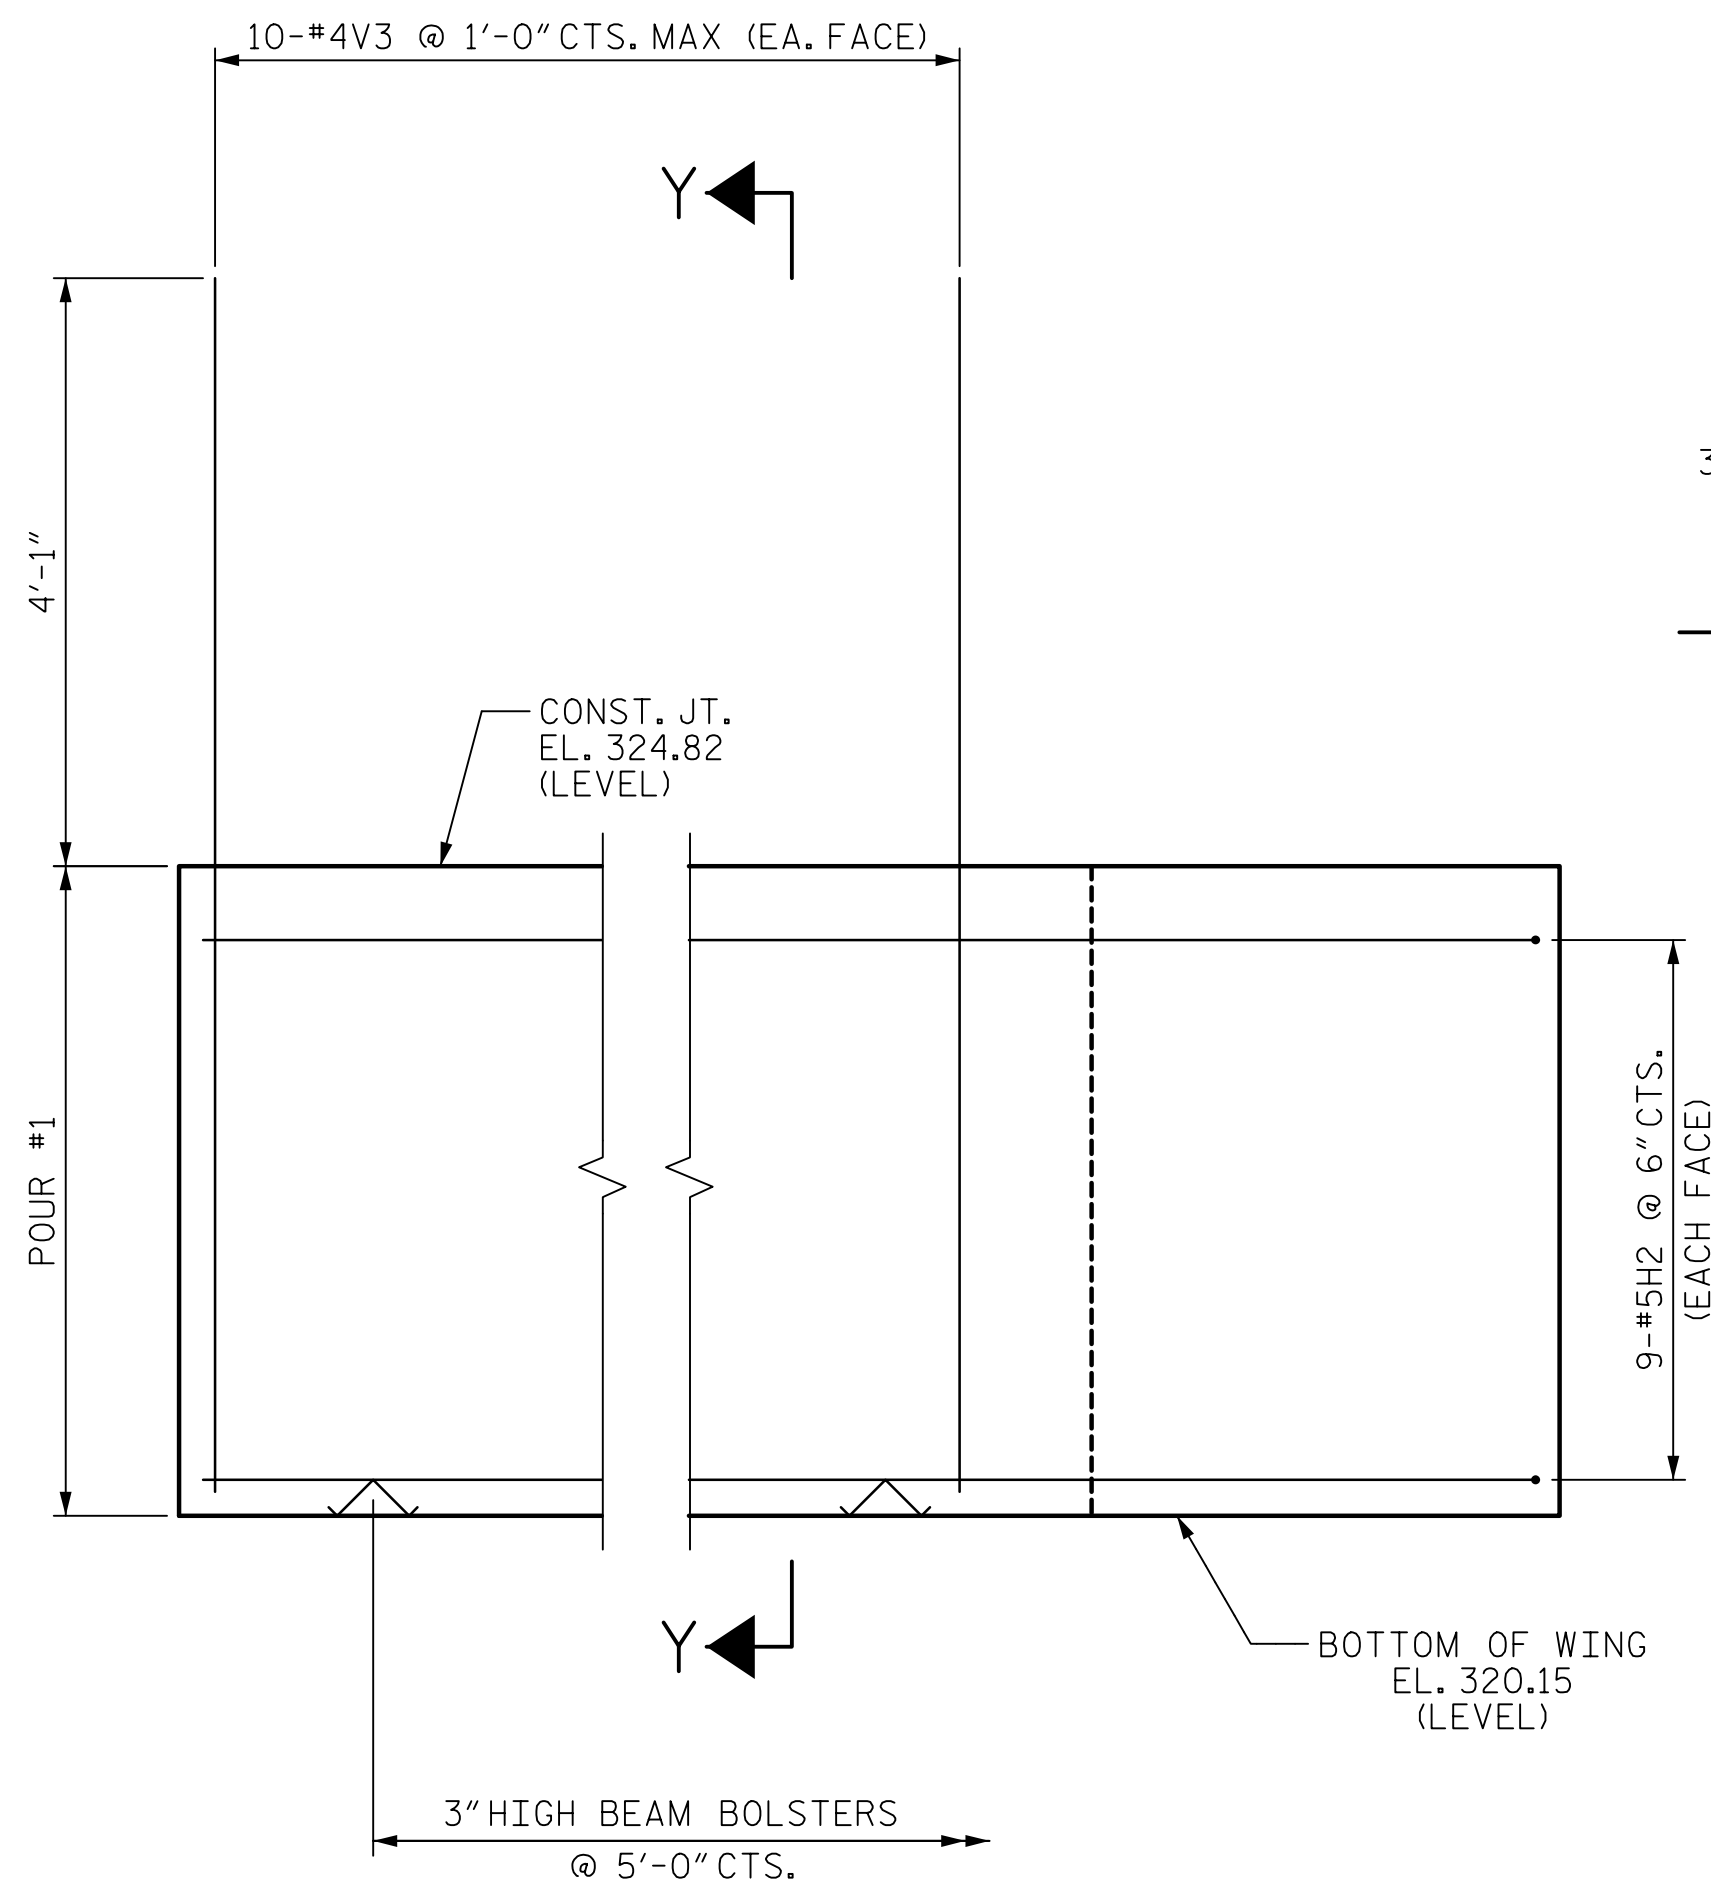

ELEVATION OF WING (W2)

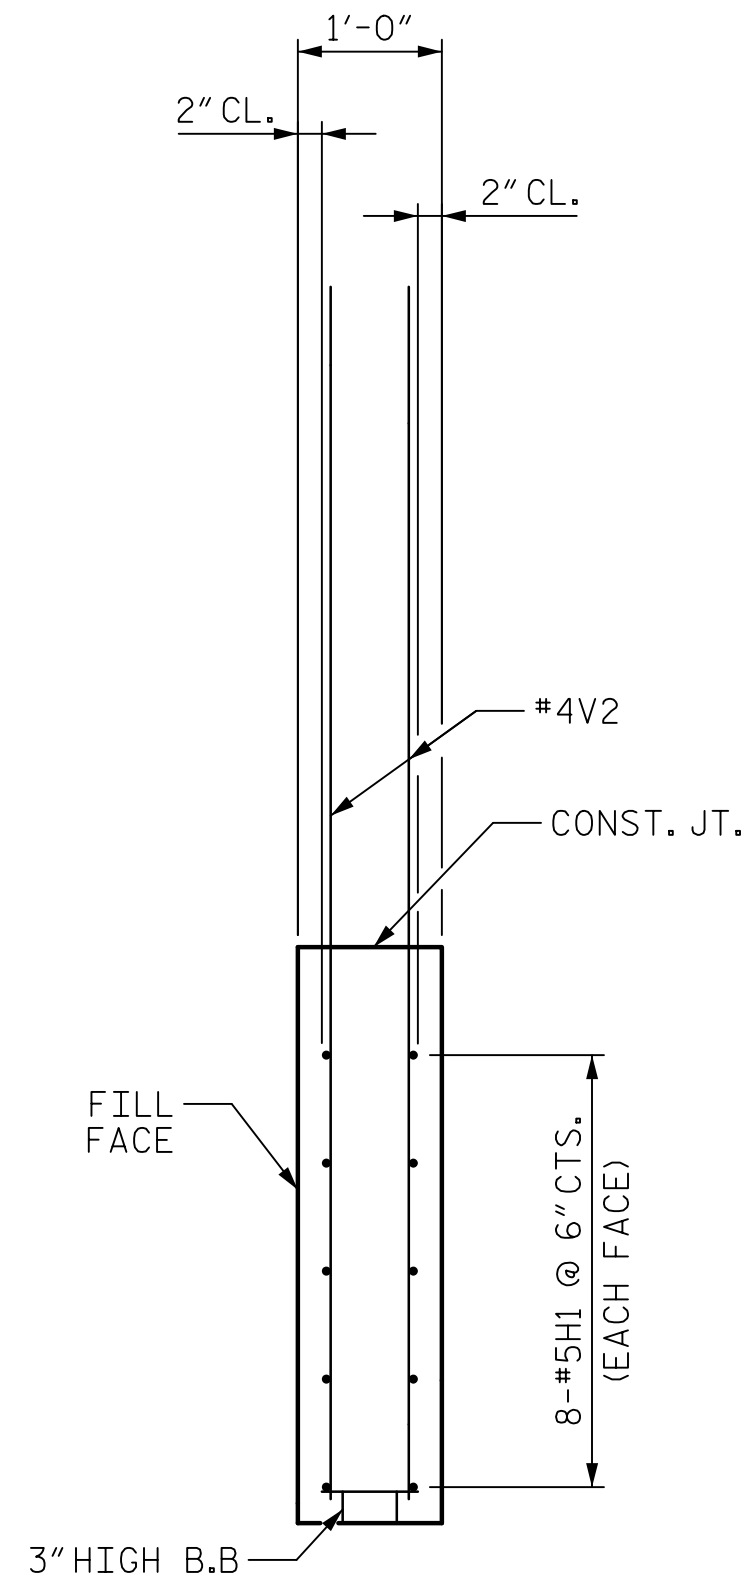

SECTION X-X

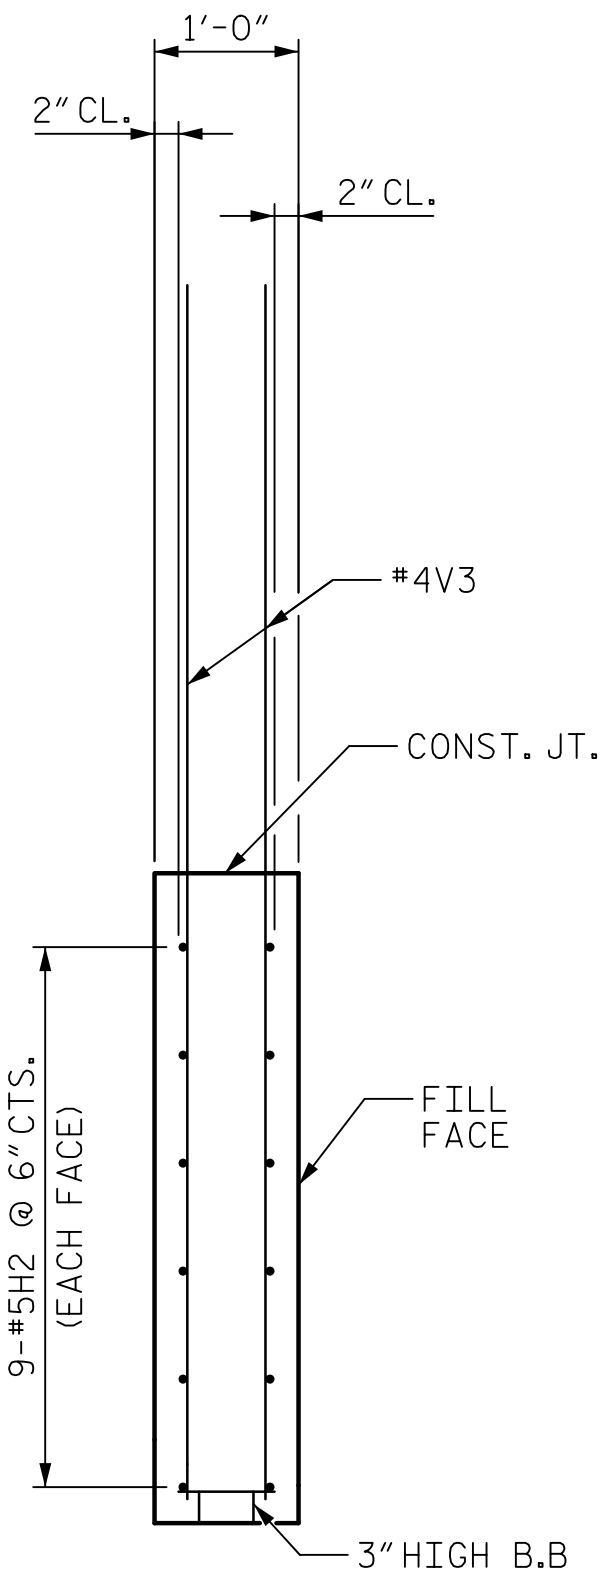


SECTION Y-Y

PROJECT NO. B-4974

STANLY/MONTGOMERY COUNTY

STATION: 339+86.39 -L-

SHEET 2 OF 3

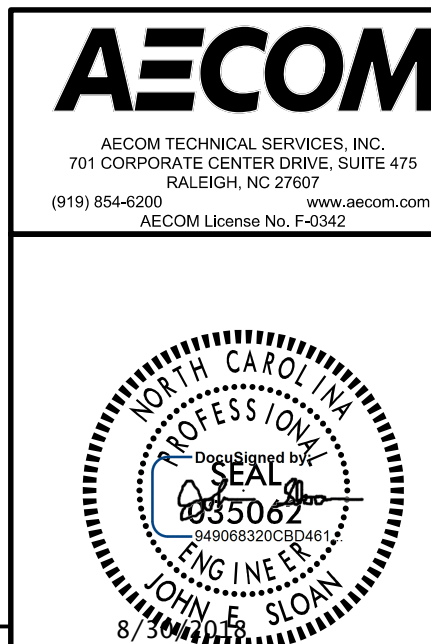

STATE OF NORTH CAROLINA
DEPARTMENT OF TRANSPORTATION
RALEIGH

SUBSTRUCTURE

INTEGRAL
END BENT 1

REVISIONS

NO.	BY:	DATE:	NO.	BY:	DATE:
1			3		
2			4		

SHEET NO.
S-62

TOTAL
SHEETS
148

DRAWN BY : T. STUMP
CHECKED BY : M. TOM
DESIGNED BY : K. DONALD
DESIGN CHECKED BY : M. TOM

DATE : 1/2018
DATE : 2/2018
DATE : 2/2018
DATE : 2/2018

DOCUMENT NOT CONSIDERED
FINAL UNLESS ALL
SIGNATURES COMPLETED

LOWER WINGS AT INTEGRAL END BENT 1

(FOR UPPER WING REINFORCING STEEL AND DETAILS, SEE PLAN OF SPANS DETAIL)