



DATE: 8/28/2018
TIME: 2:56:07 PM


USER: \\USFAL3P001\acesmml.com\Info\Proj\beirs\60336253\900_Work\910_CAD\70_NCDOT_TIP\Structures\04_Drawings\401_LB-4974_SMLB2.dgn
DGN: \\USFAL3P001\acesmml.com\Info\Proj\beirs\60336253\900_Work\910_CAD\70_NCDOT_TIP\Structures\04_Drawings\401_LB-4974_SMLB2.dgn

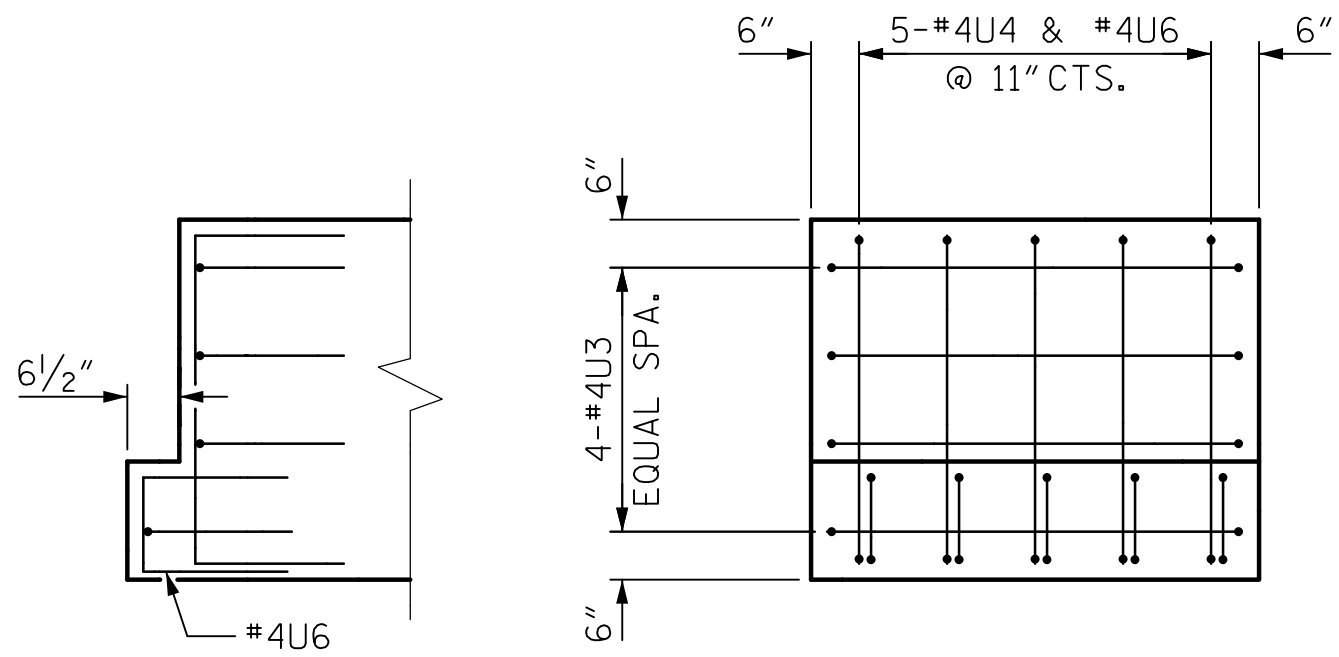


END VIEW
(LEFT END OF CAP)

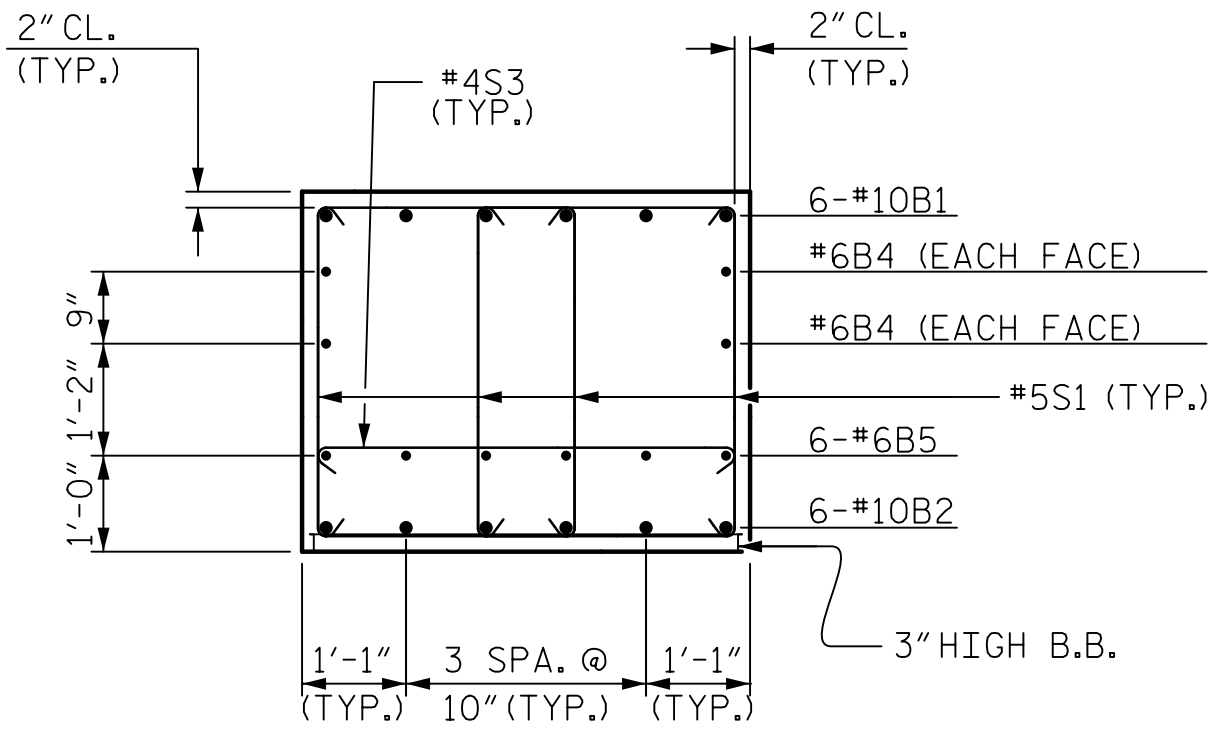


SECTION A-A

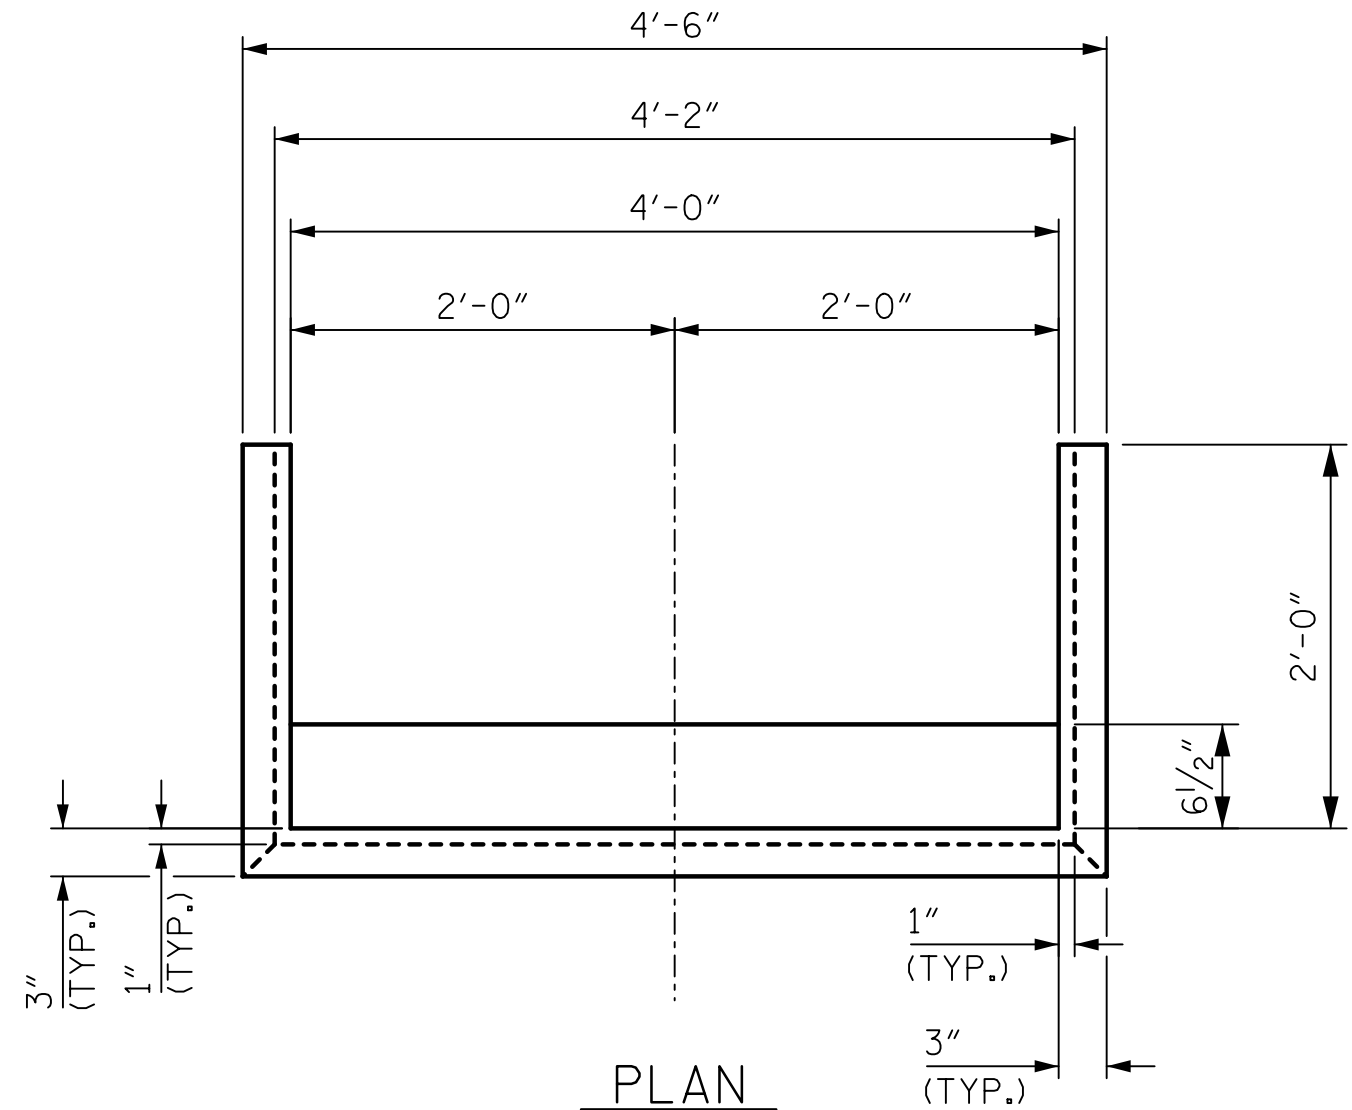


PLAN

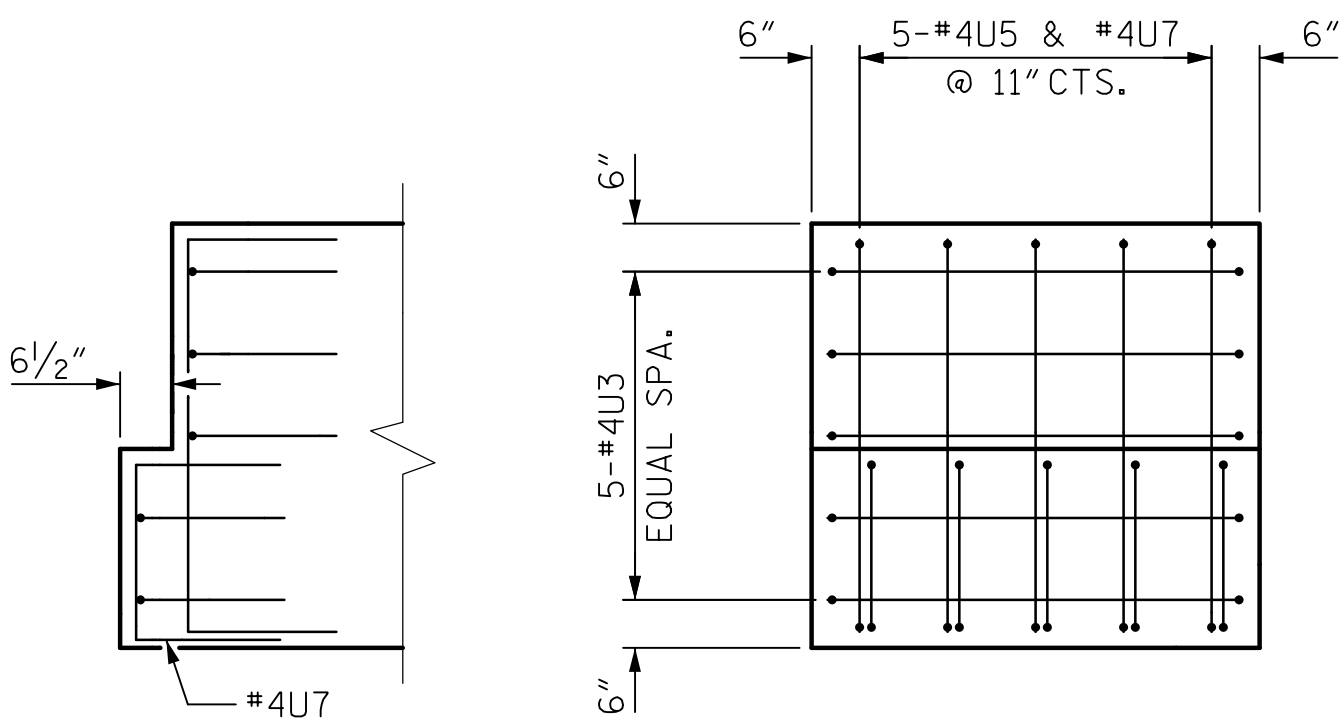

END VIEW
(RIGHT END OF CAP)

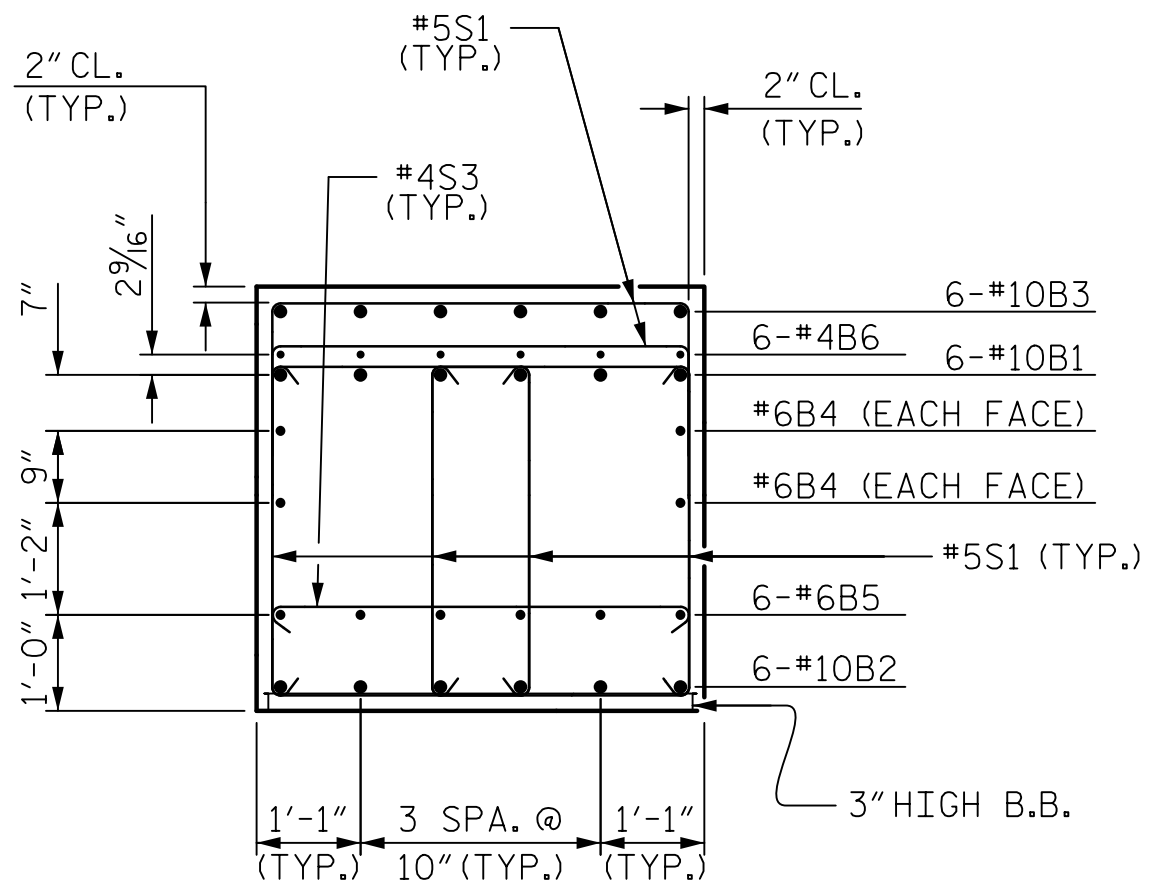


SECTION B-B

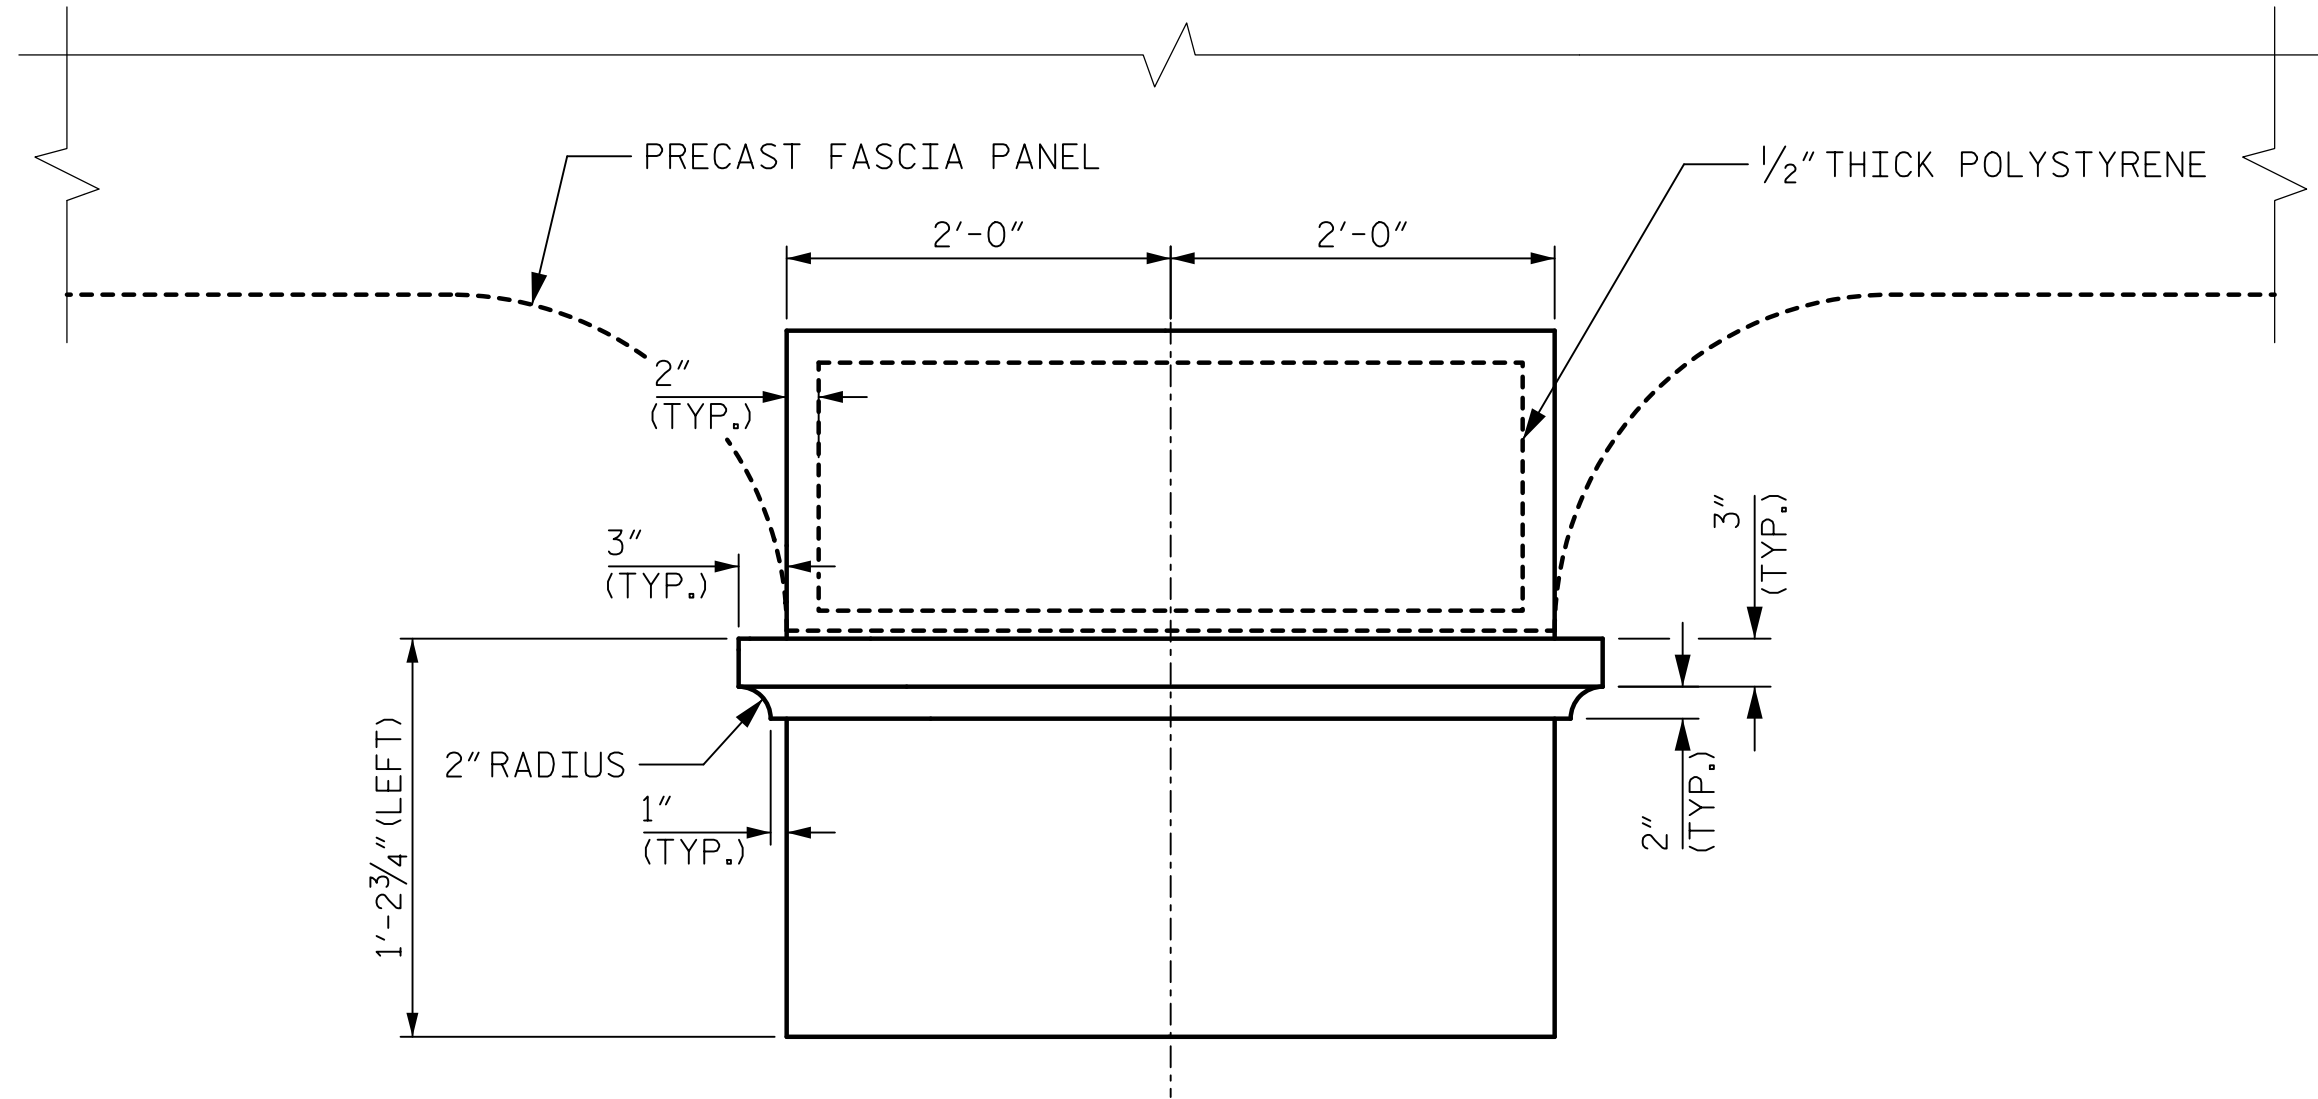


END ELEVATION

PIER CORBEL DETAILS

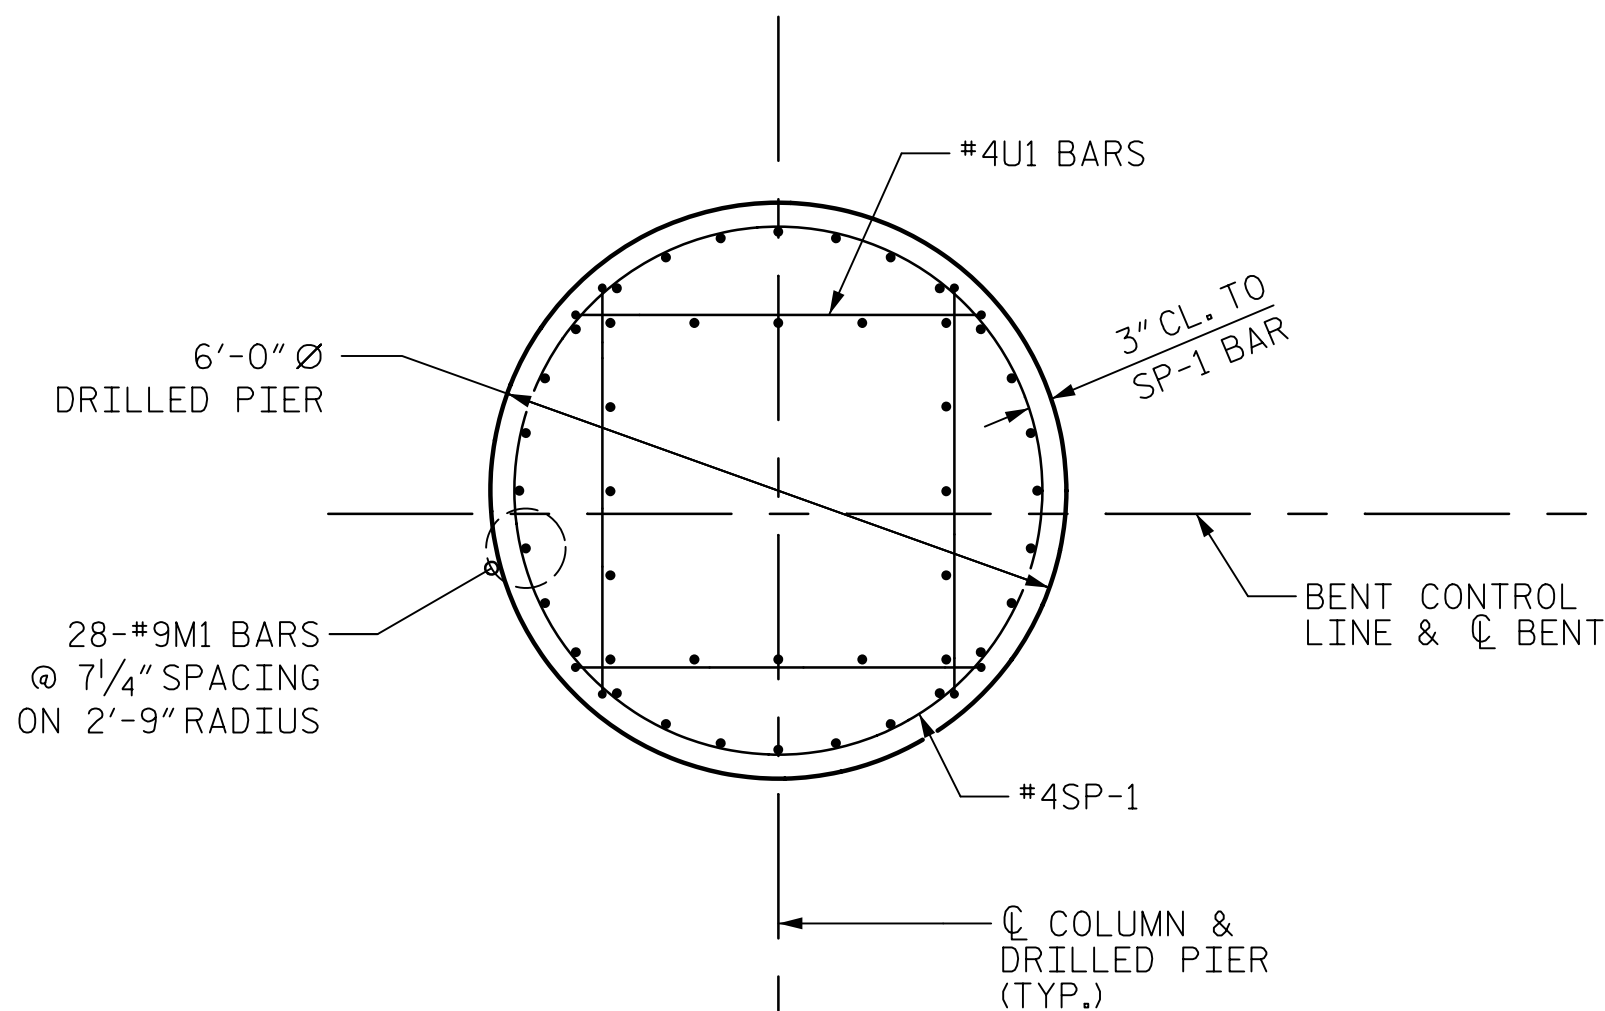

TYP. DRILLED PIER SECTION

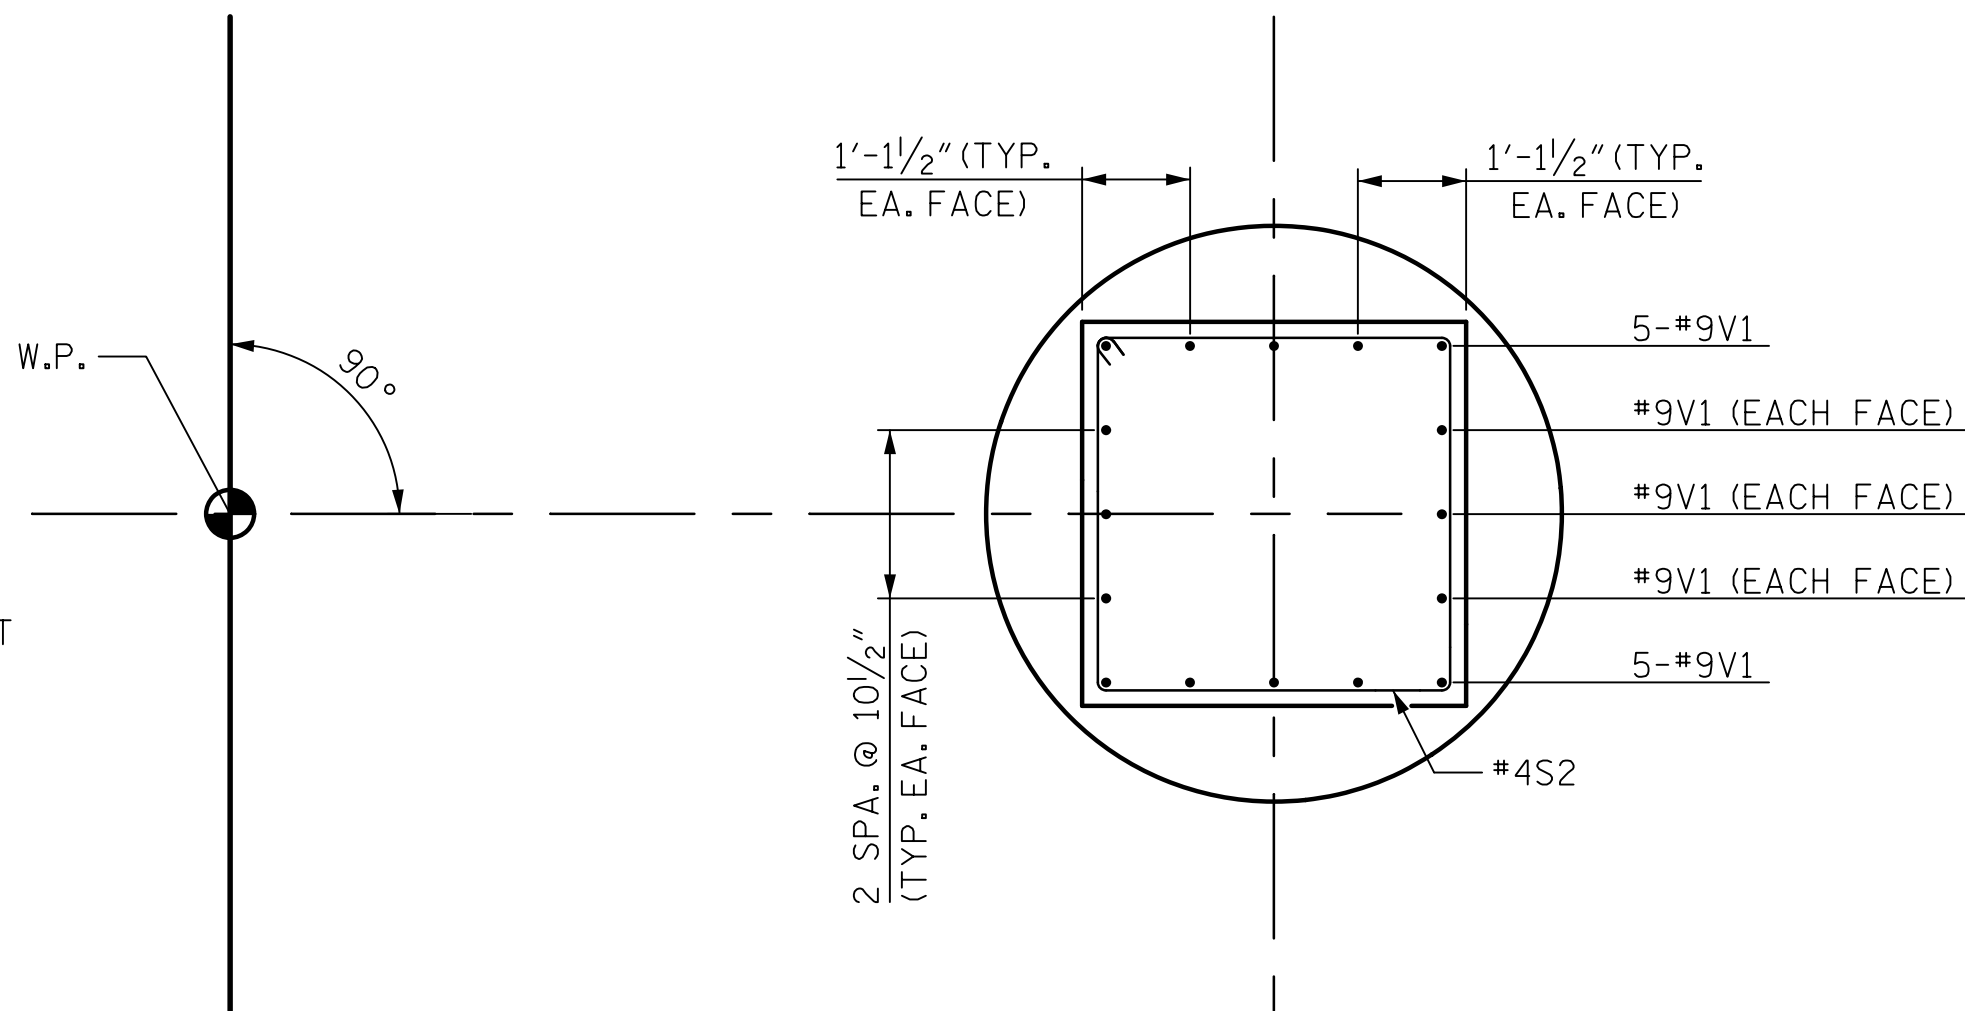


TYP. COLUMN SECTION

PLAN OF DRILLED PIERS & COLUMNS

PROJECT NO. B-4974
STANLY/MONTGOMERY COUNTY
STATION: 339+86.39 -L-

SHEET 2 OF 3

AECOM
AECOM TECHNICAL SERVICES, INC.
701 CORPORATE CENTER DRIVE, SUITE 475
RALEIGH, NC 27607
(919) 854-4200 www.aecom.com
AECOM License No. F-0342

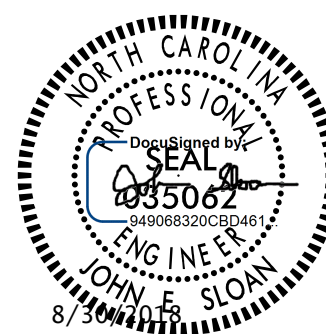

STATE OF NORTH CAROLINA
DEPARTMENT OF TRANSPORTATION
RALEIGH

SUBSTRUCTURE

BENTS 1, 7 & 8

DRAWN BY : T. STUMP
CHECKED BY : M. TOM
DESIGNED BY : K. DONALD
DESIGN CHECKED BY : M. TOM
DATE : 2/2018
DATE : 3/2018
DATE : 11/2017
DATE : 11/2017

DOCUMENT NOT CONSIDERED
FINAL UNLESS ALL
SIGNATURES COMPLETED

REVISIONS						SHEET NO. S-65
NO.	BY:	DATE:	NO.	BY:	DATE:	
1			3			TOTAL SHEETS 148
2			4			