




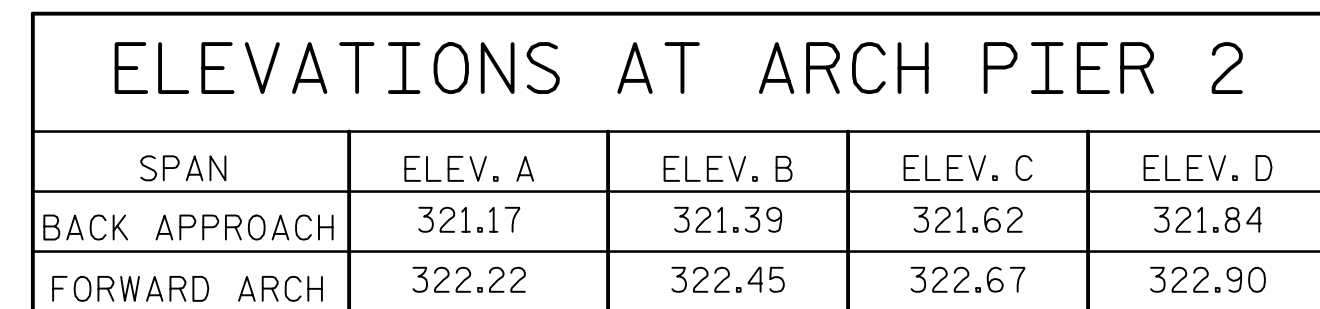

(SHOWING CAP AND PIER COLUMNS)

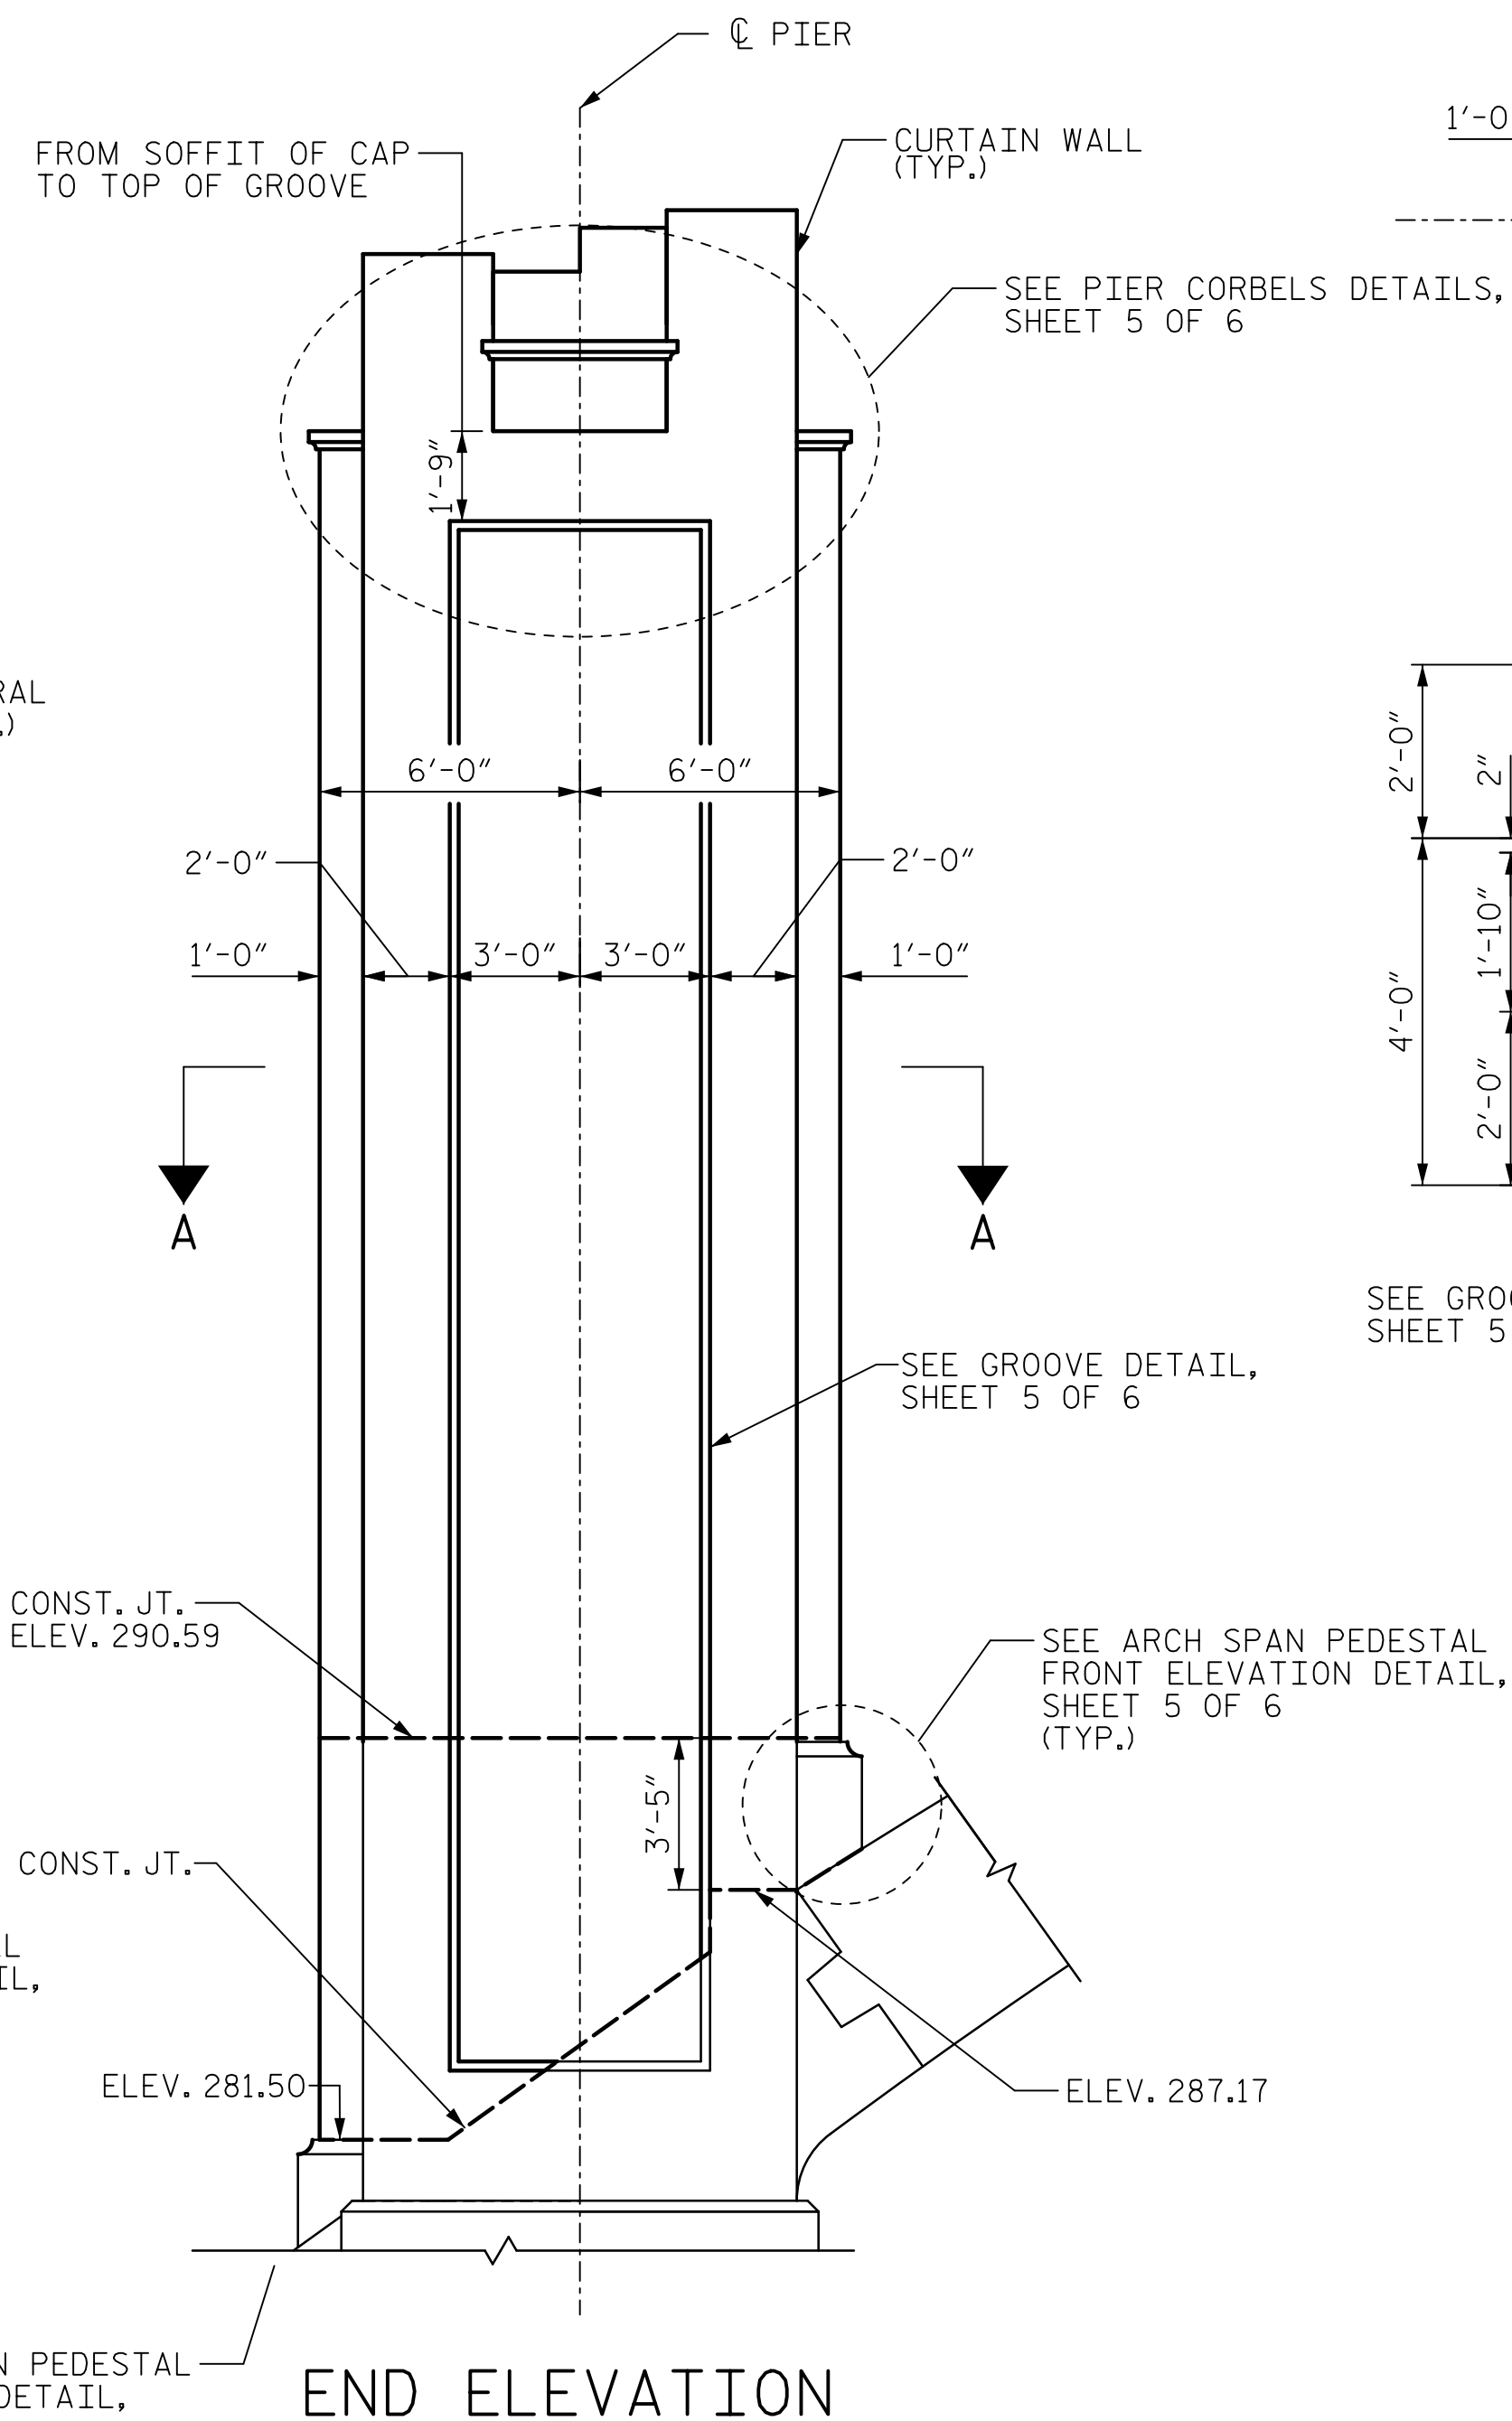


END ELEVATION

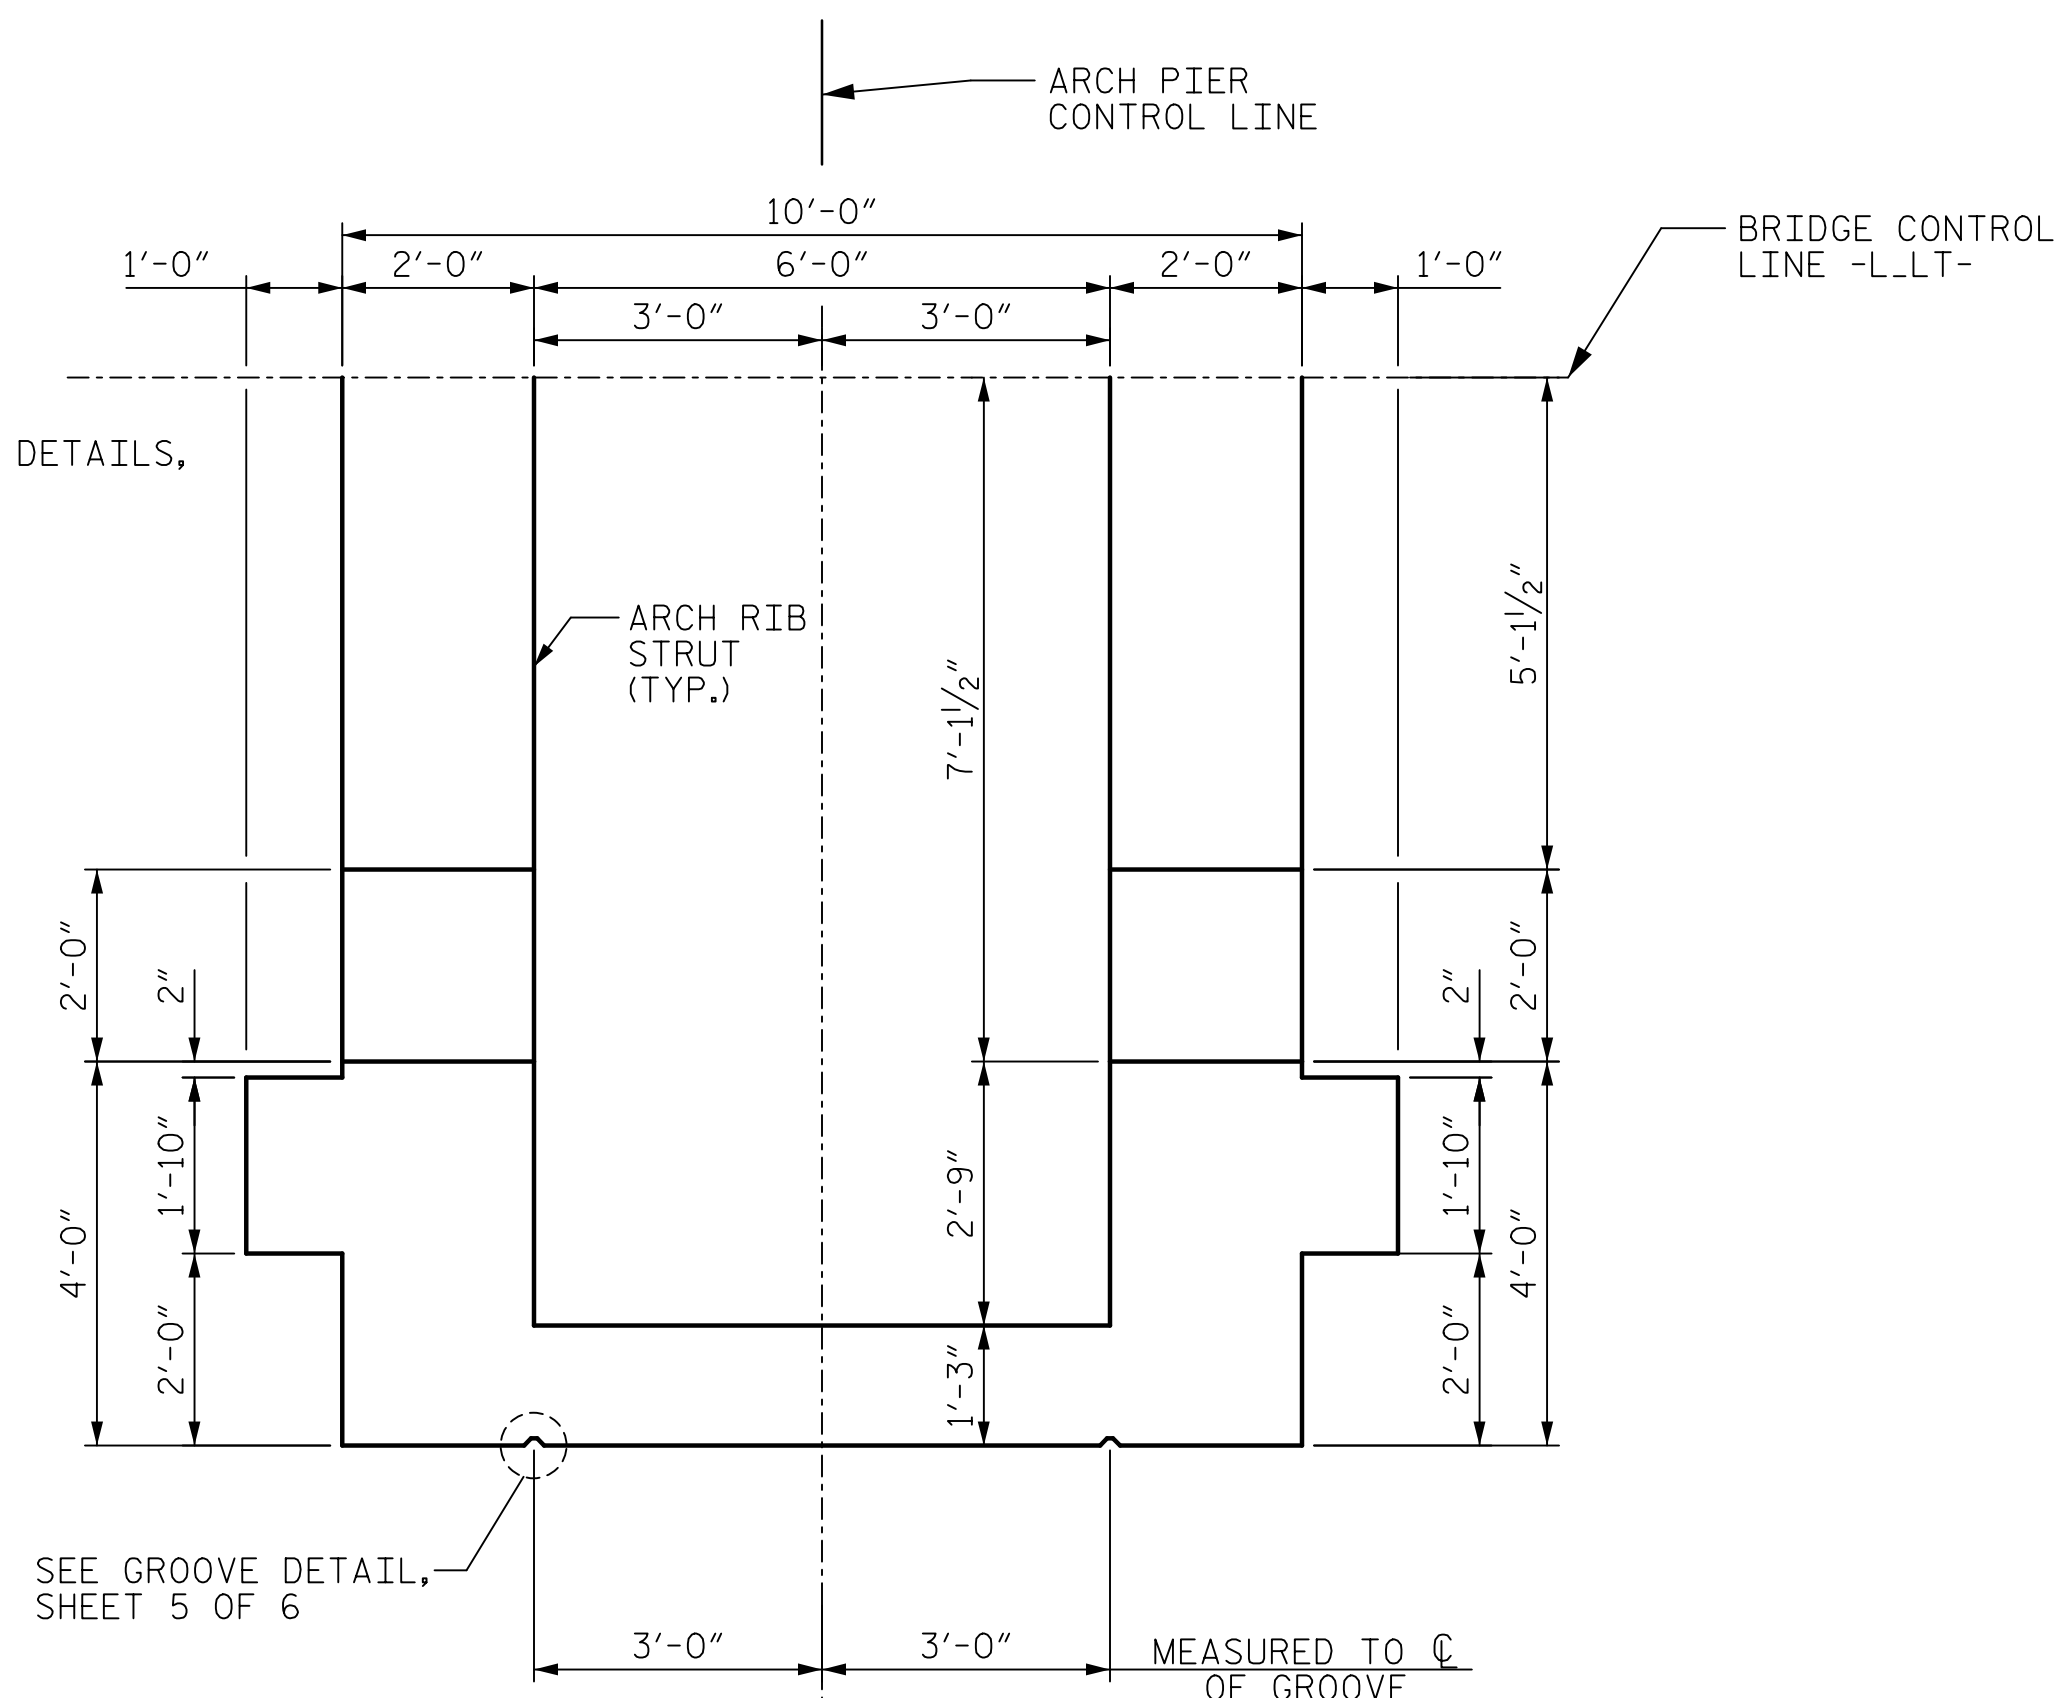

SECTION A-A

SHEET 1 OF 6

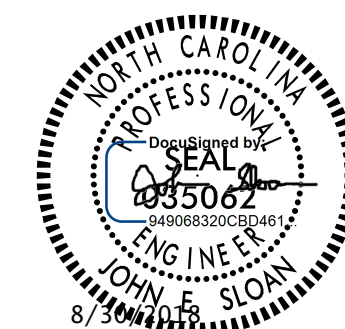

ARCH PIER 2

REVISIONS						SHEET NO. S-67
NO.	BY:	DATE:	NO.	BY:	DATE:	
1			3			TOTAL SHEETS 148
2			4			

DRAWN BY : K.M. DONALD DATE : 04/2018
 CHECKED BY : N.K. BROWN DATE : 05/2018
 DESIGNED BY : K.M. DONALD DATE : 04/2018
 DESIGN CHECKED BY : N.K. BROWN DATE : 05/2018

DOCUMENT NOT CONSIDERED
FINAL UNLESS ALL
SIGNATURES COMPLETED