



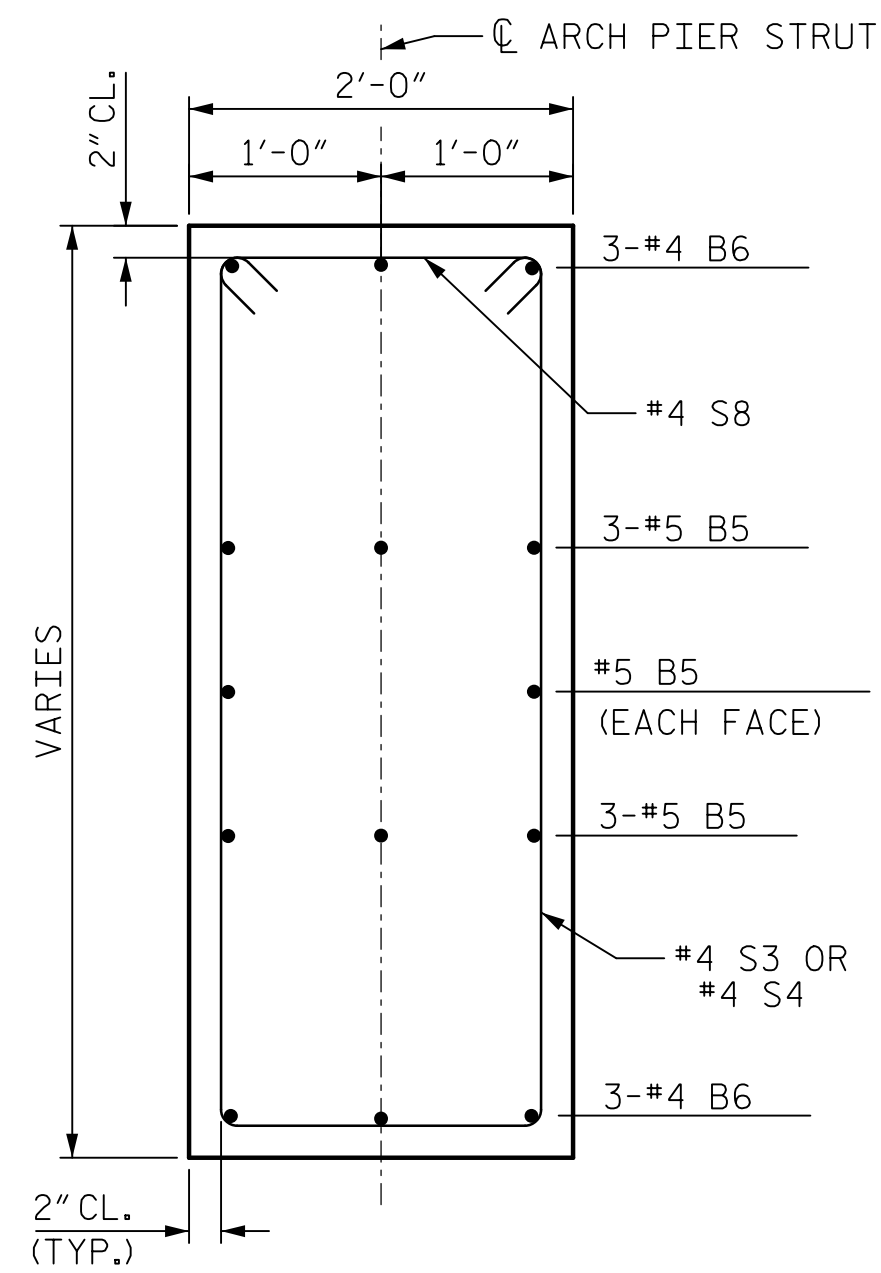


SECTION E-E

SECTION D-D

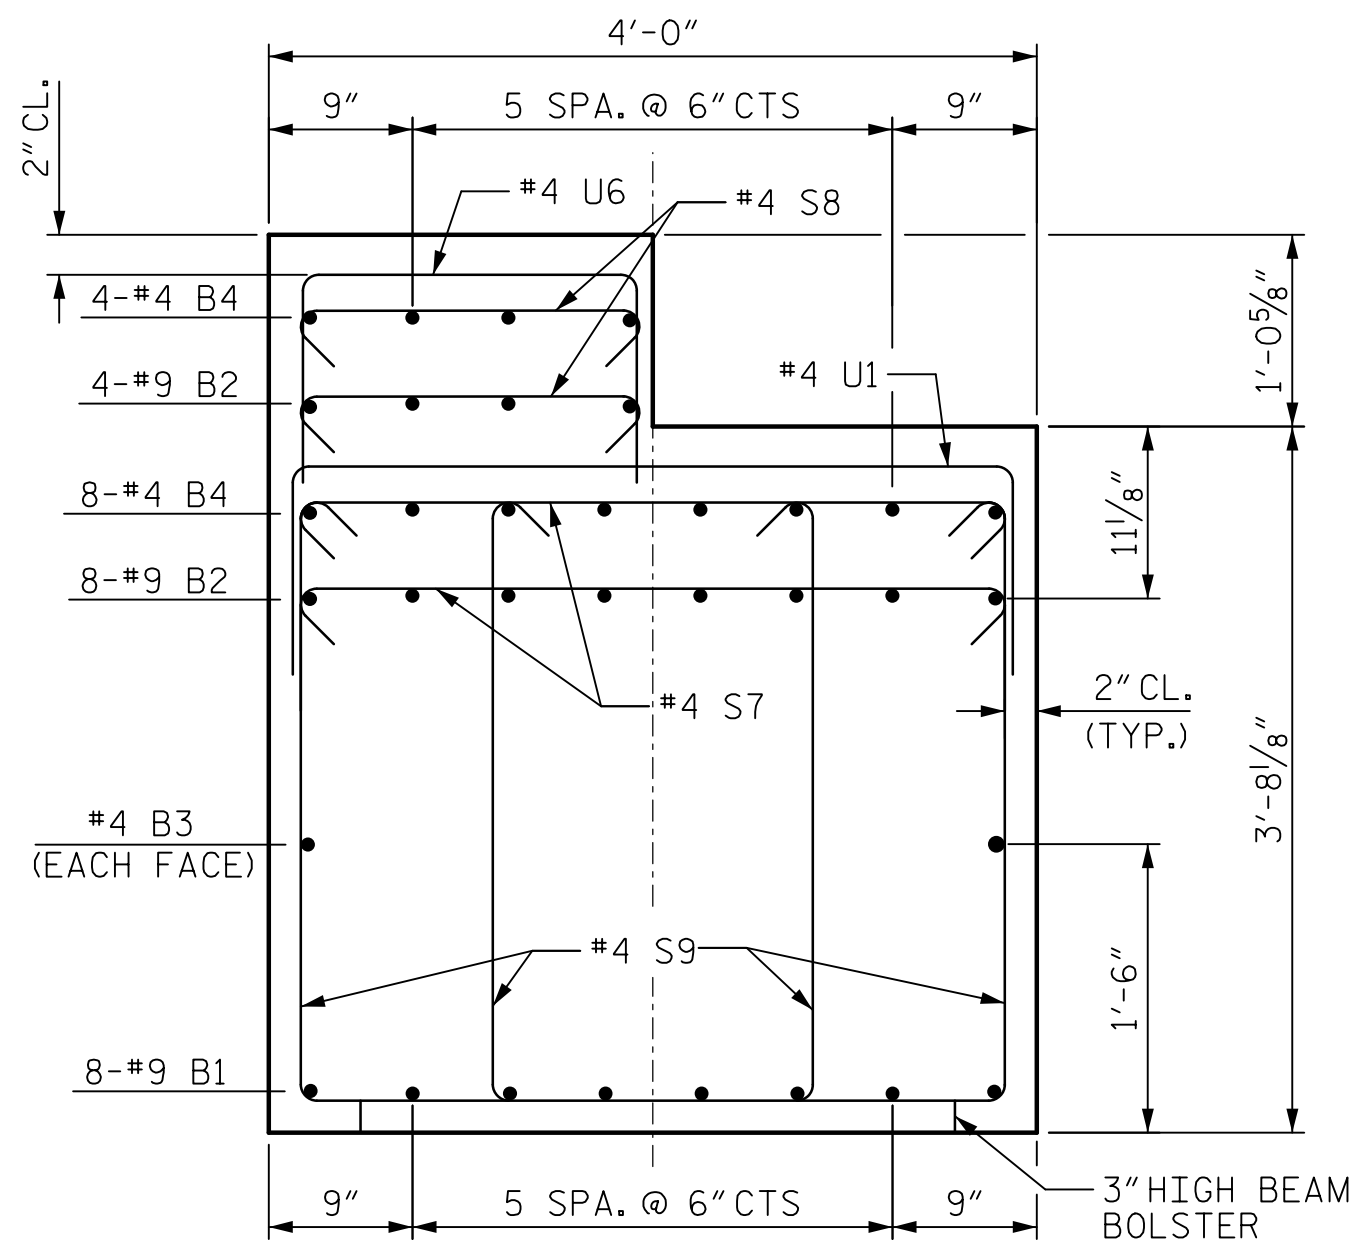


SECTION B-B


SECTION C-C

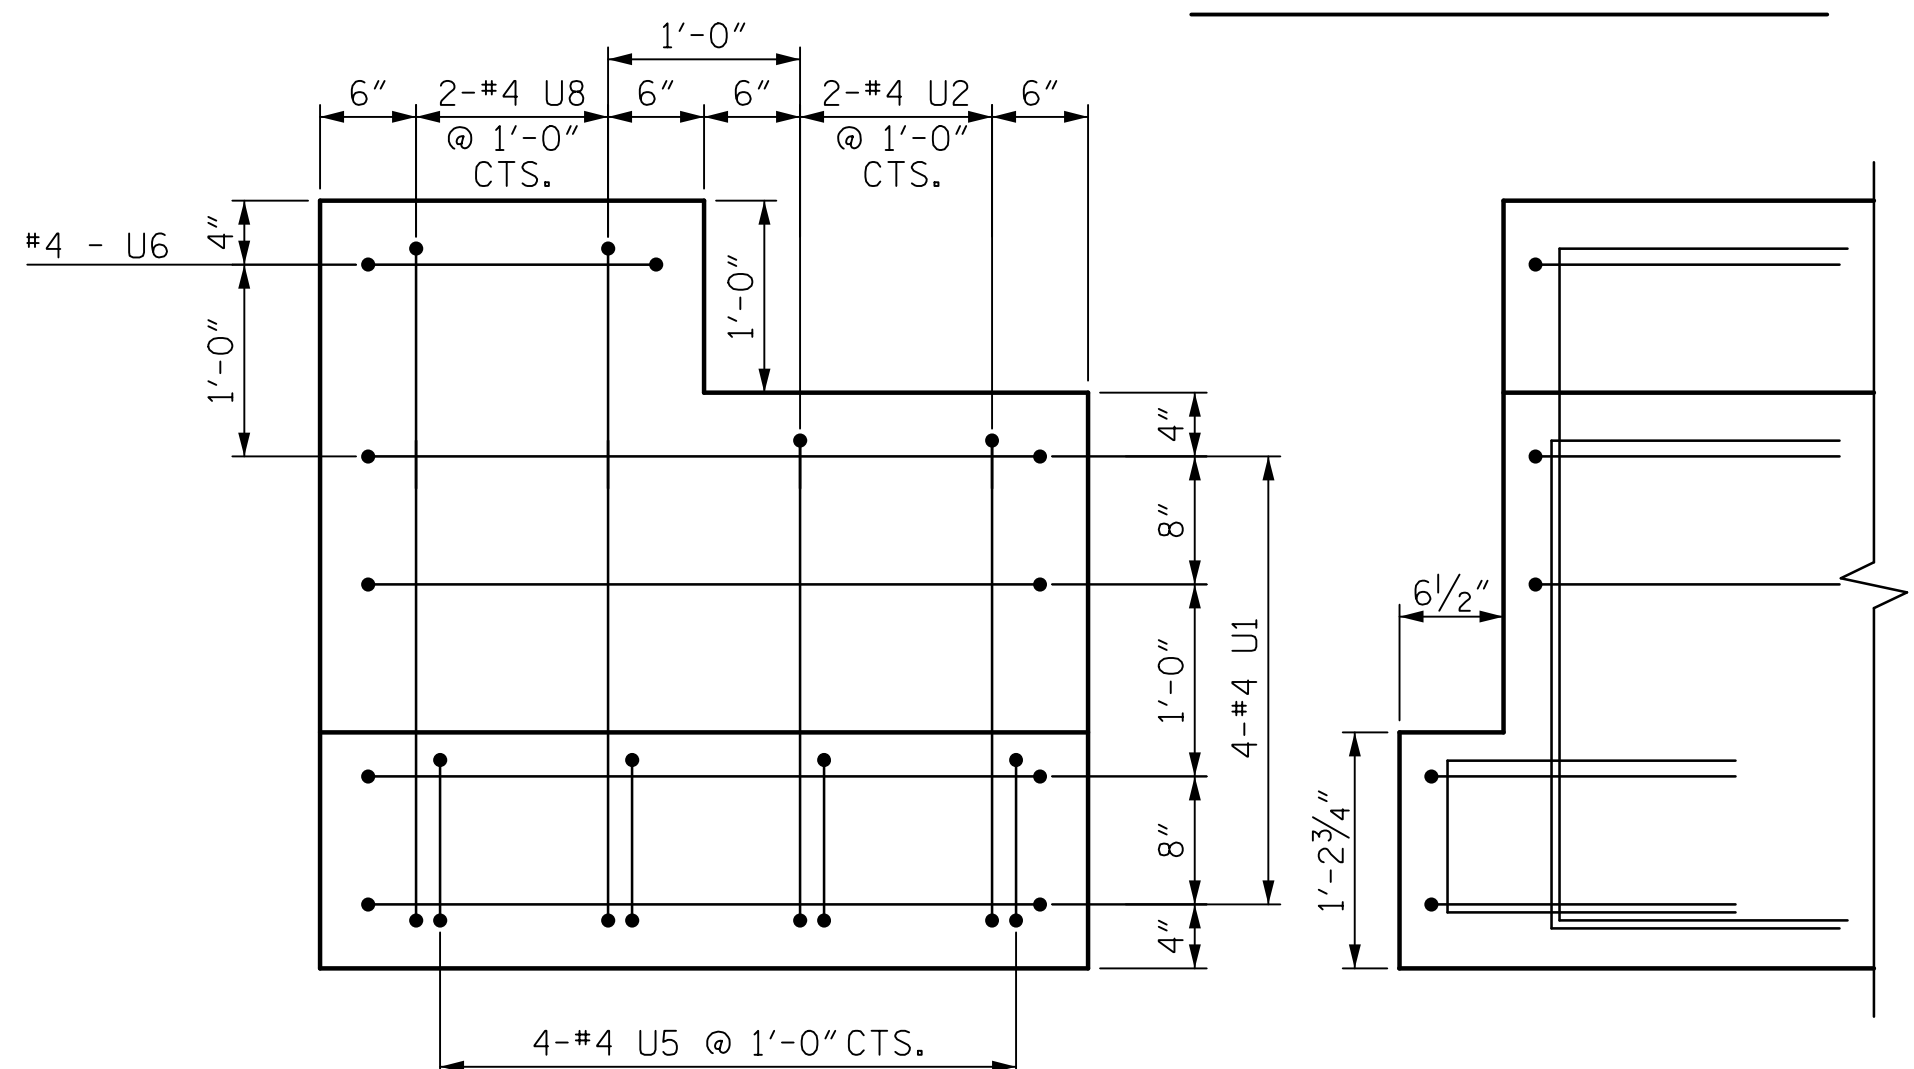

LEFT END ELEVATION

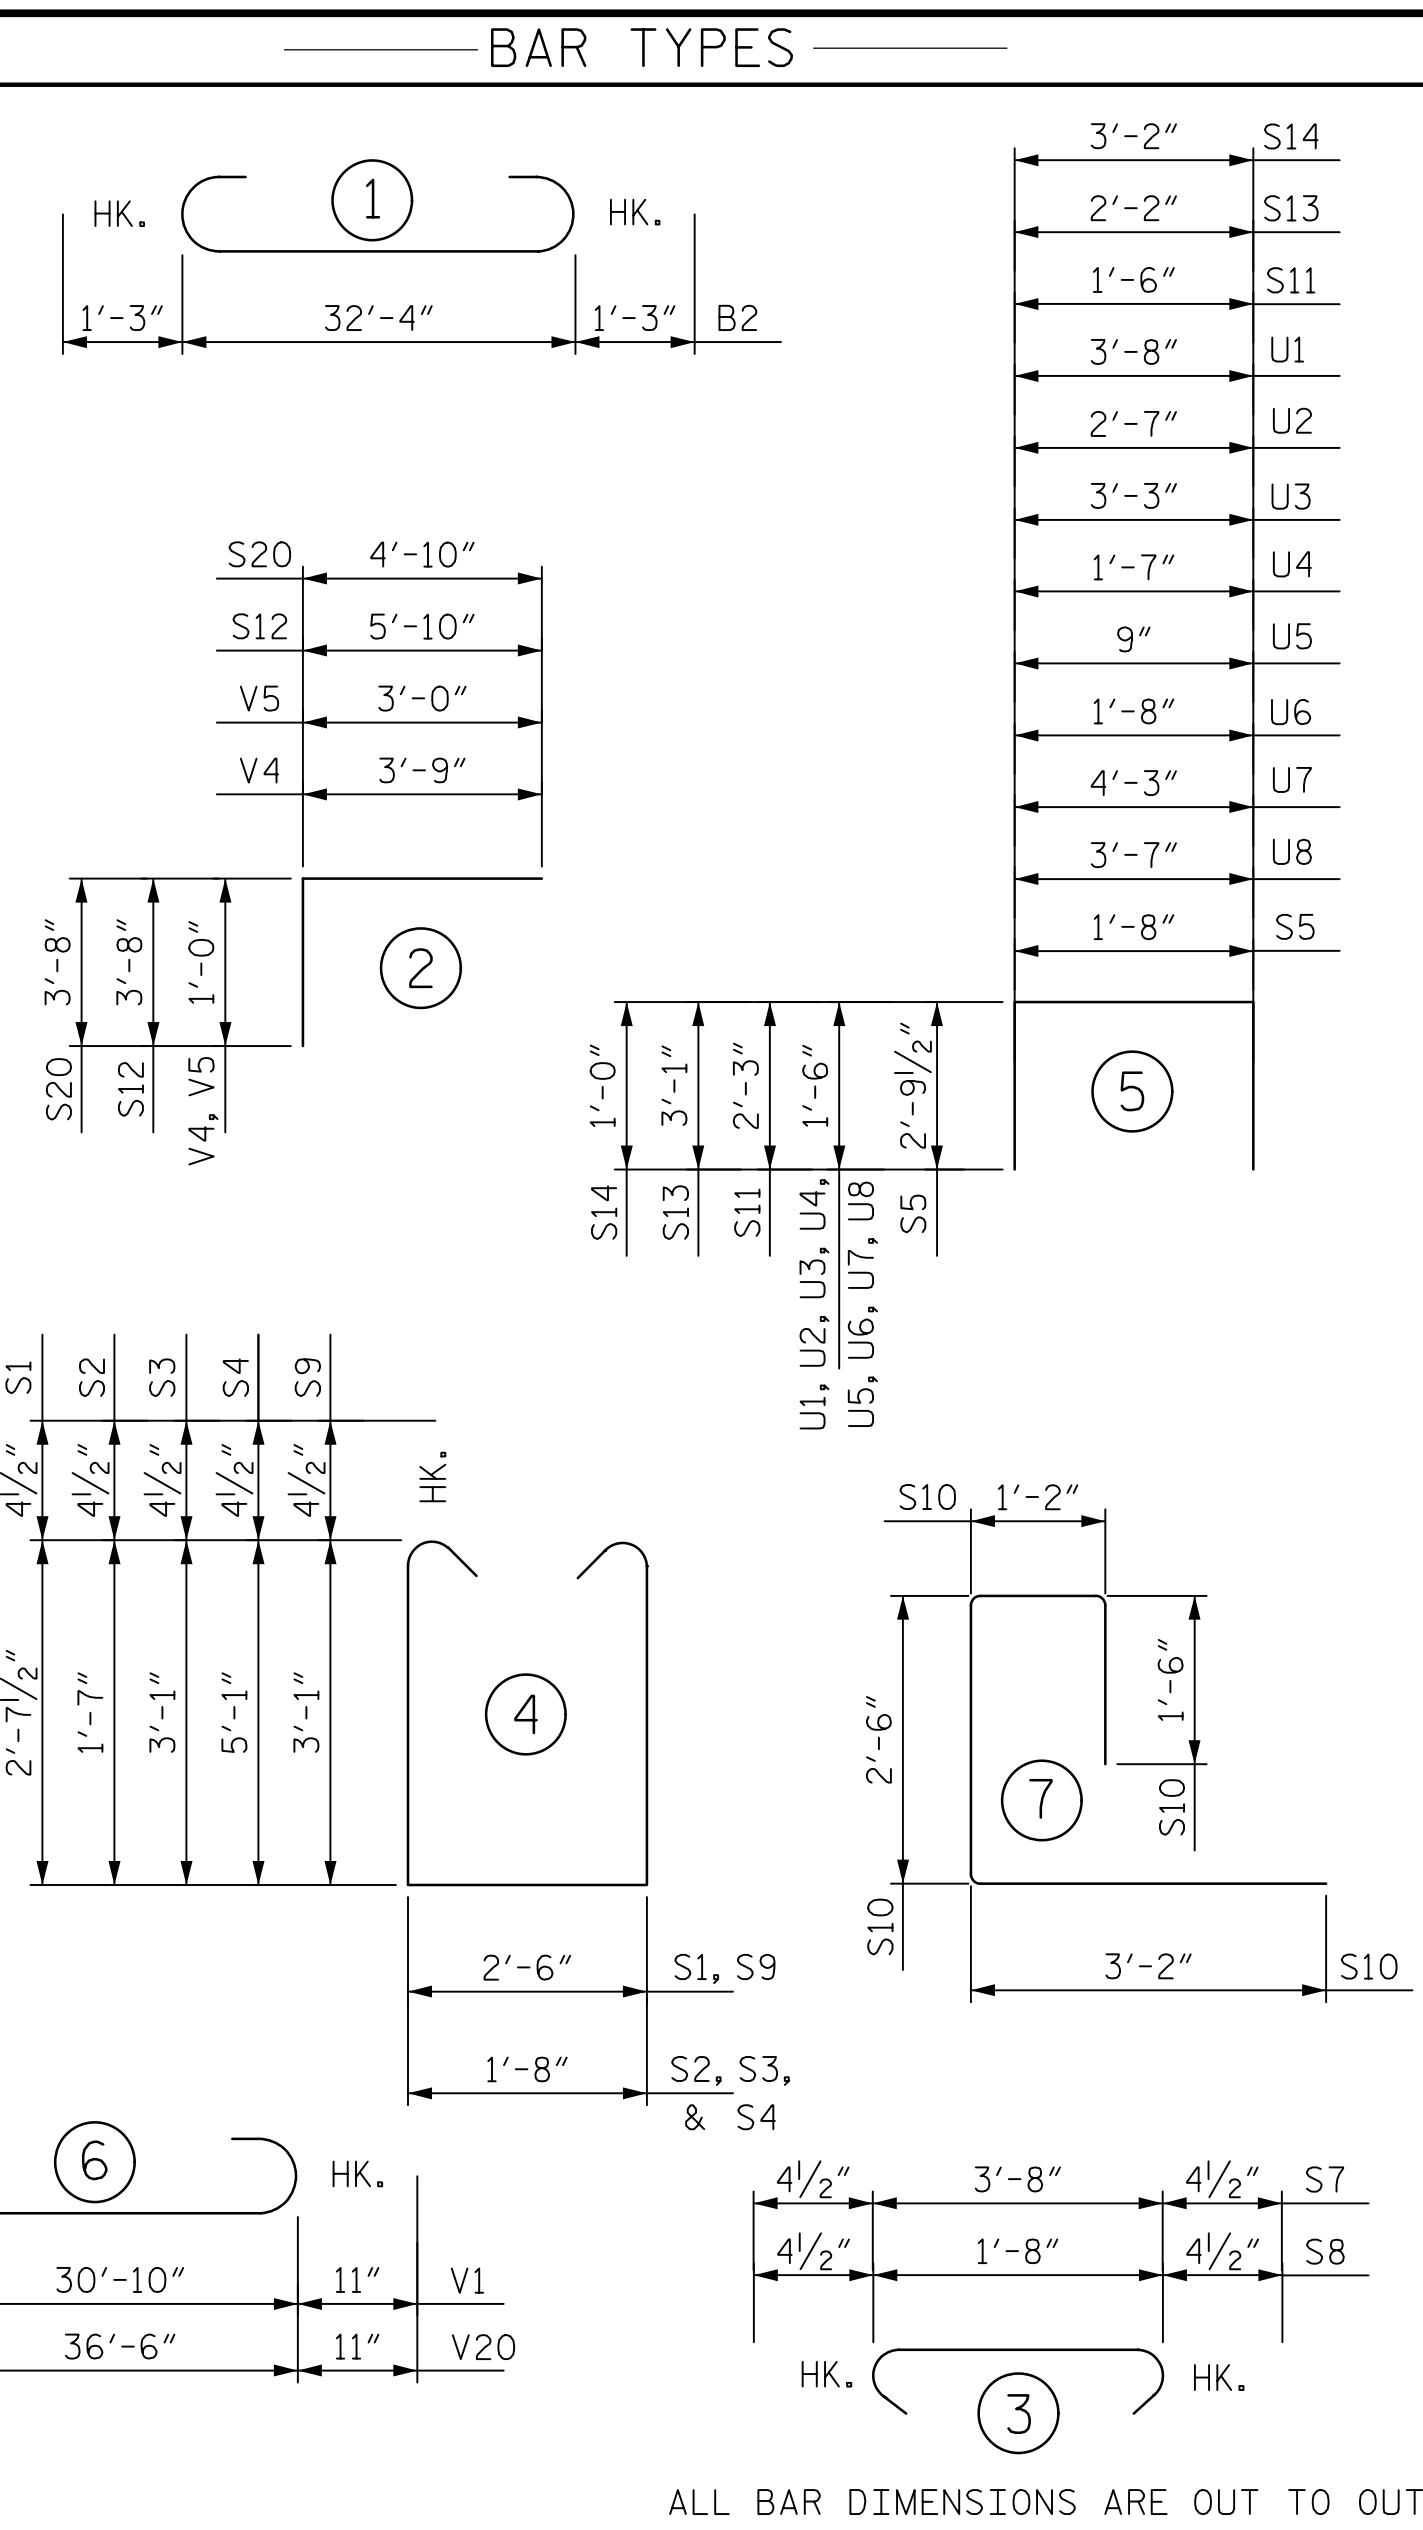

ALL BAR DIMENSIONS ARE OUT TO OUT

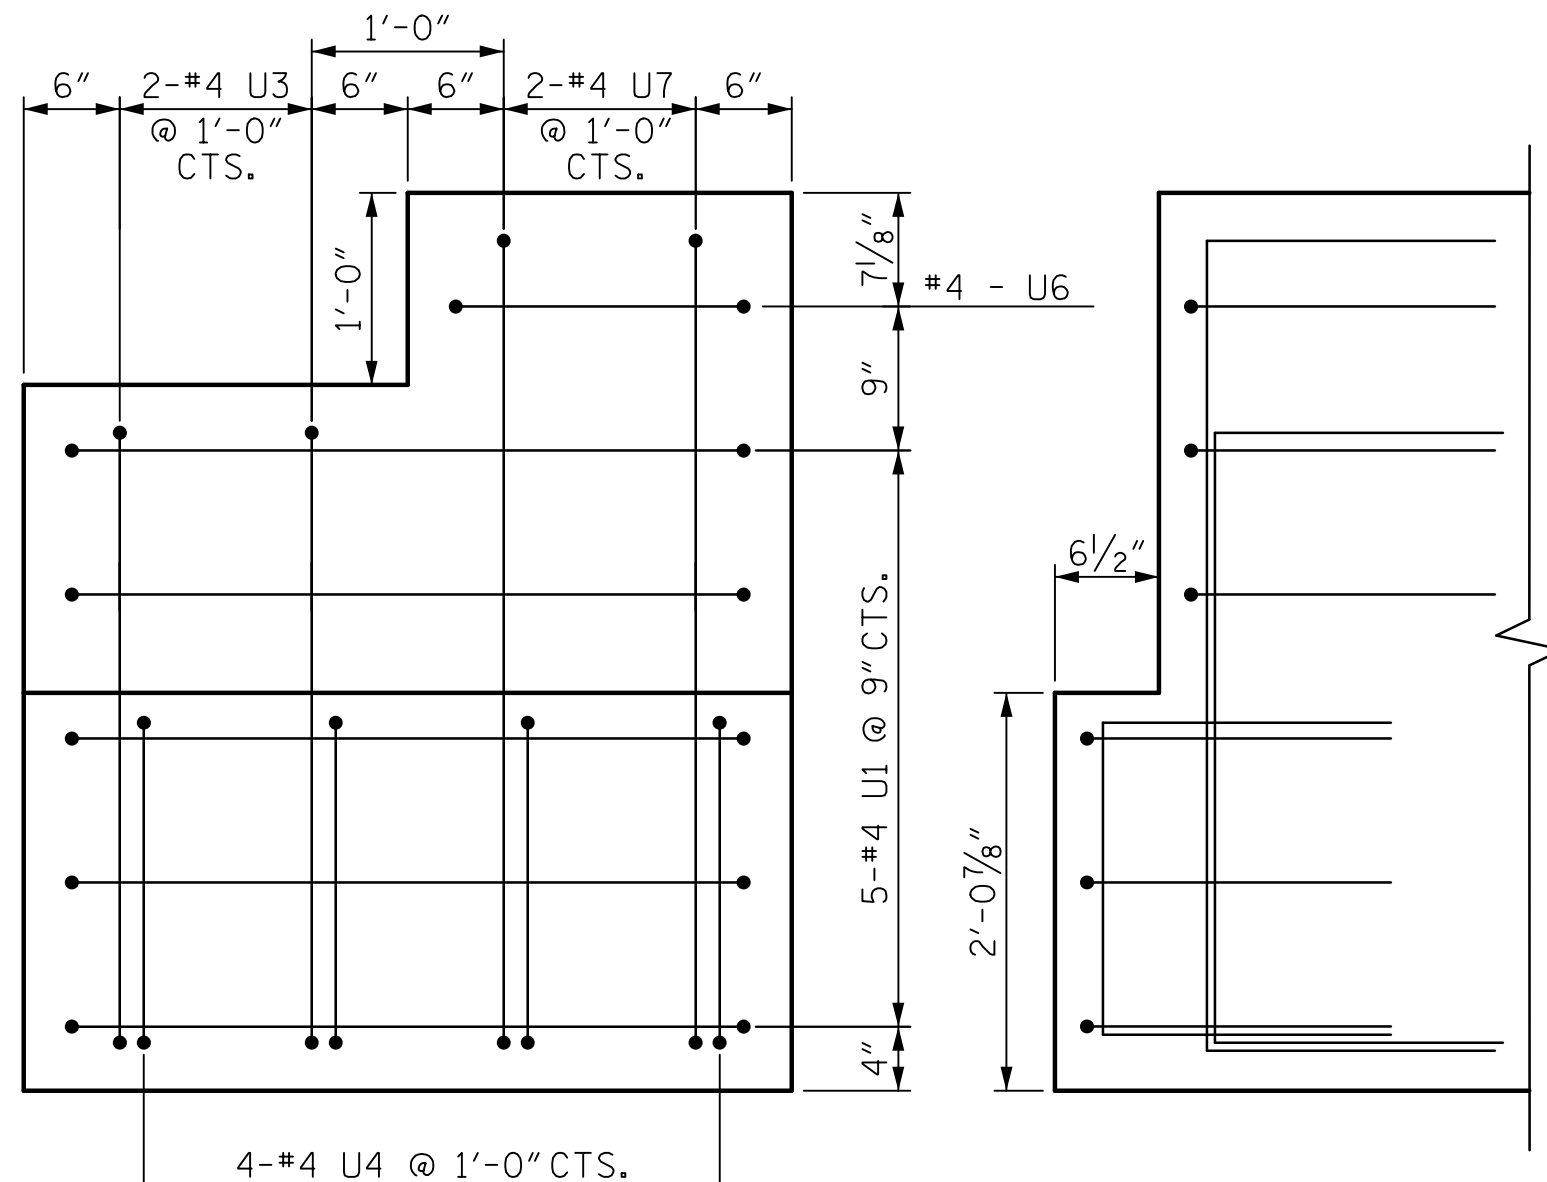

RIGHT END ELEVATION

DOCUMENT NOT CONSIDERED
FINAL UNLESS ALL
SIGNATURES COMPLETED

BILL OF MATERIAL

ARCH PIER 2

[illegible]

REINFORCING STEEL	PIER 2	12027 LBS.
-------------------	--------	------------

TOTAL CLASS A CONCRETE	92.4 C.Y.
------------------------	-----------

POUR 1 (BASE) 12.2 C.Y.

POUR 2 (COLUMNS) 50.5 C.Y.


POUR 3 (SUB CAP & STRUTS)	13.5 C.Y.
POUR 4 (CAP)	16.2 C.Y.

PROJECT NO. B-4974

STANLY/MONTGOMERY COUNTY

STATION: 339+86.39 -L-

SHEET 6 OF 6

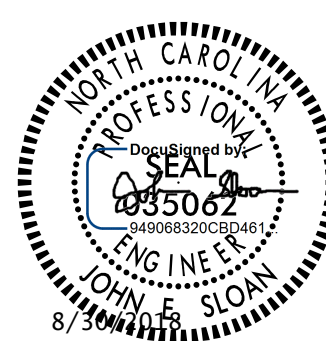

STATE OF NORTH CAROLINA
DEPARTMENT OF TRANSPORTATION
RALEIGH

SUBSTRUCTURE

ARCH PIERS 2
DETAILS

REVISIONS						SHEET NO. S-72
NO.	BY:	DATE:	NO.	BY:	DATE:	
1			3			TOTAL SHEETS 148
2			4			