
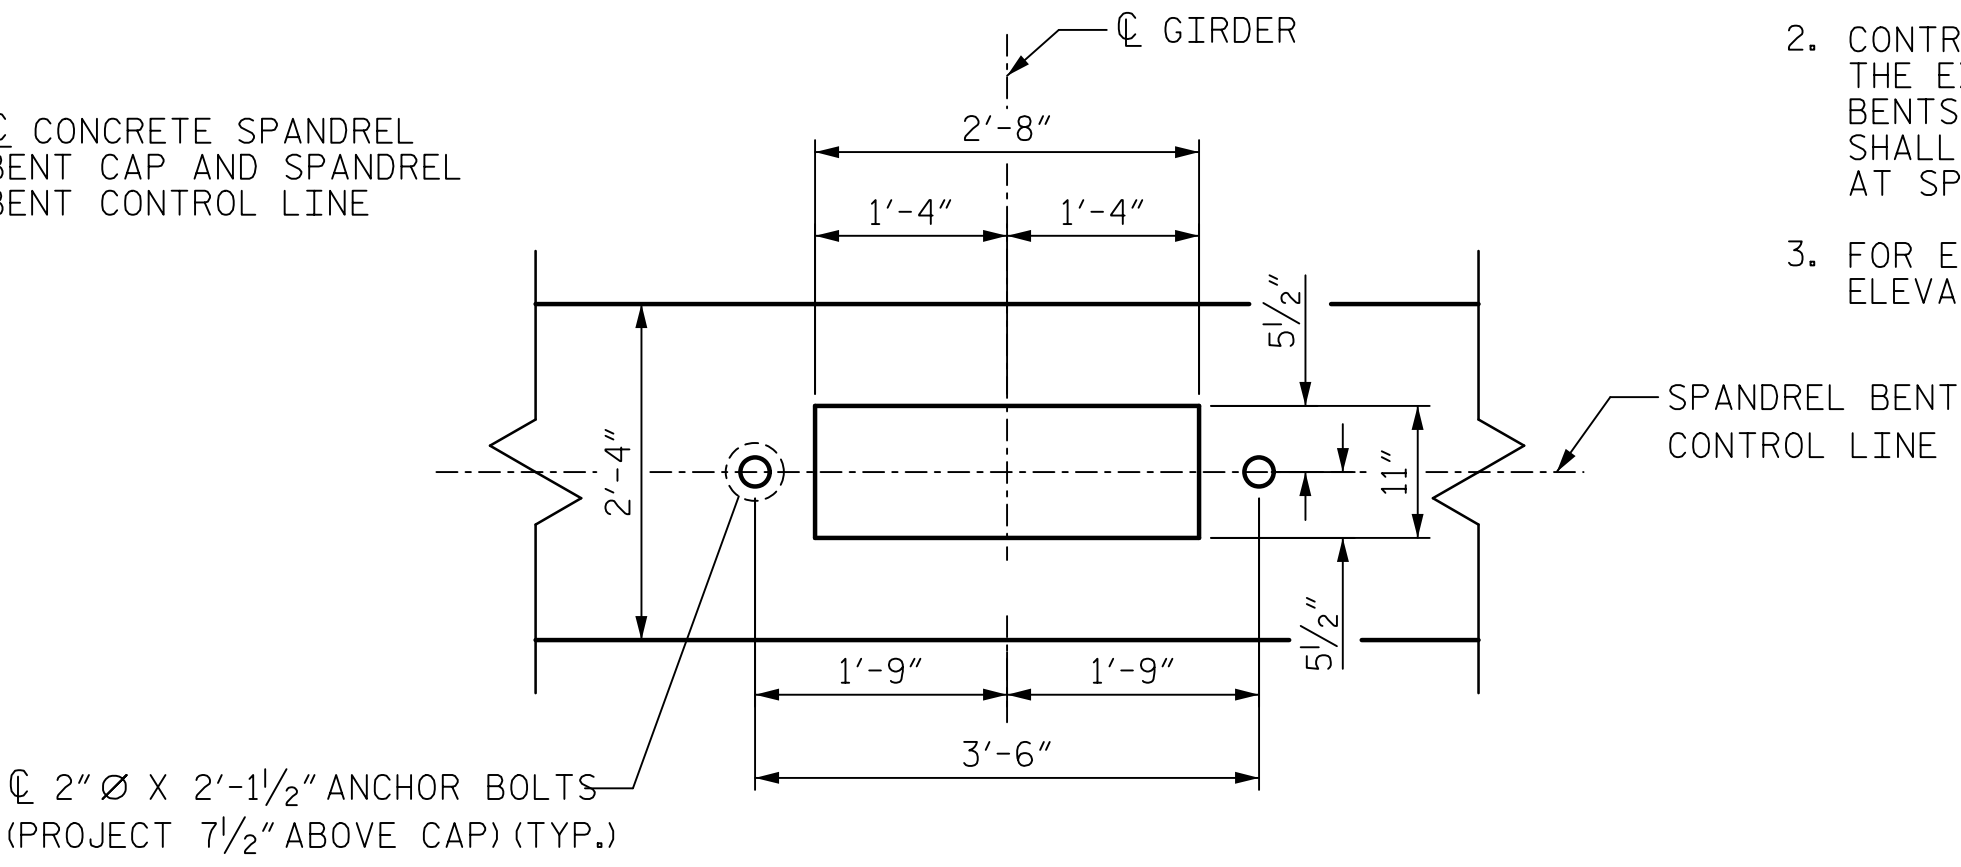





DATE: 9/28/2018
TIME: 2:41:12 PM

USER: \\USFAL3\p001\acesonnel\com\Carla\Proje\cars\60336253\900_Work\910_CAD\70_NCDOT\TIP\Structures\04_Drawings\401_IL\B4974_SML_SBL.dgn
DGN: \\USFAL3\p001\acesonnel\com\Carla\Proje\cars\60336253\900_Work\910_CAD\70_NCDOT\TIP\Structures\04_Drawings\401_IL\B4974_SML_SBL.dgn

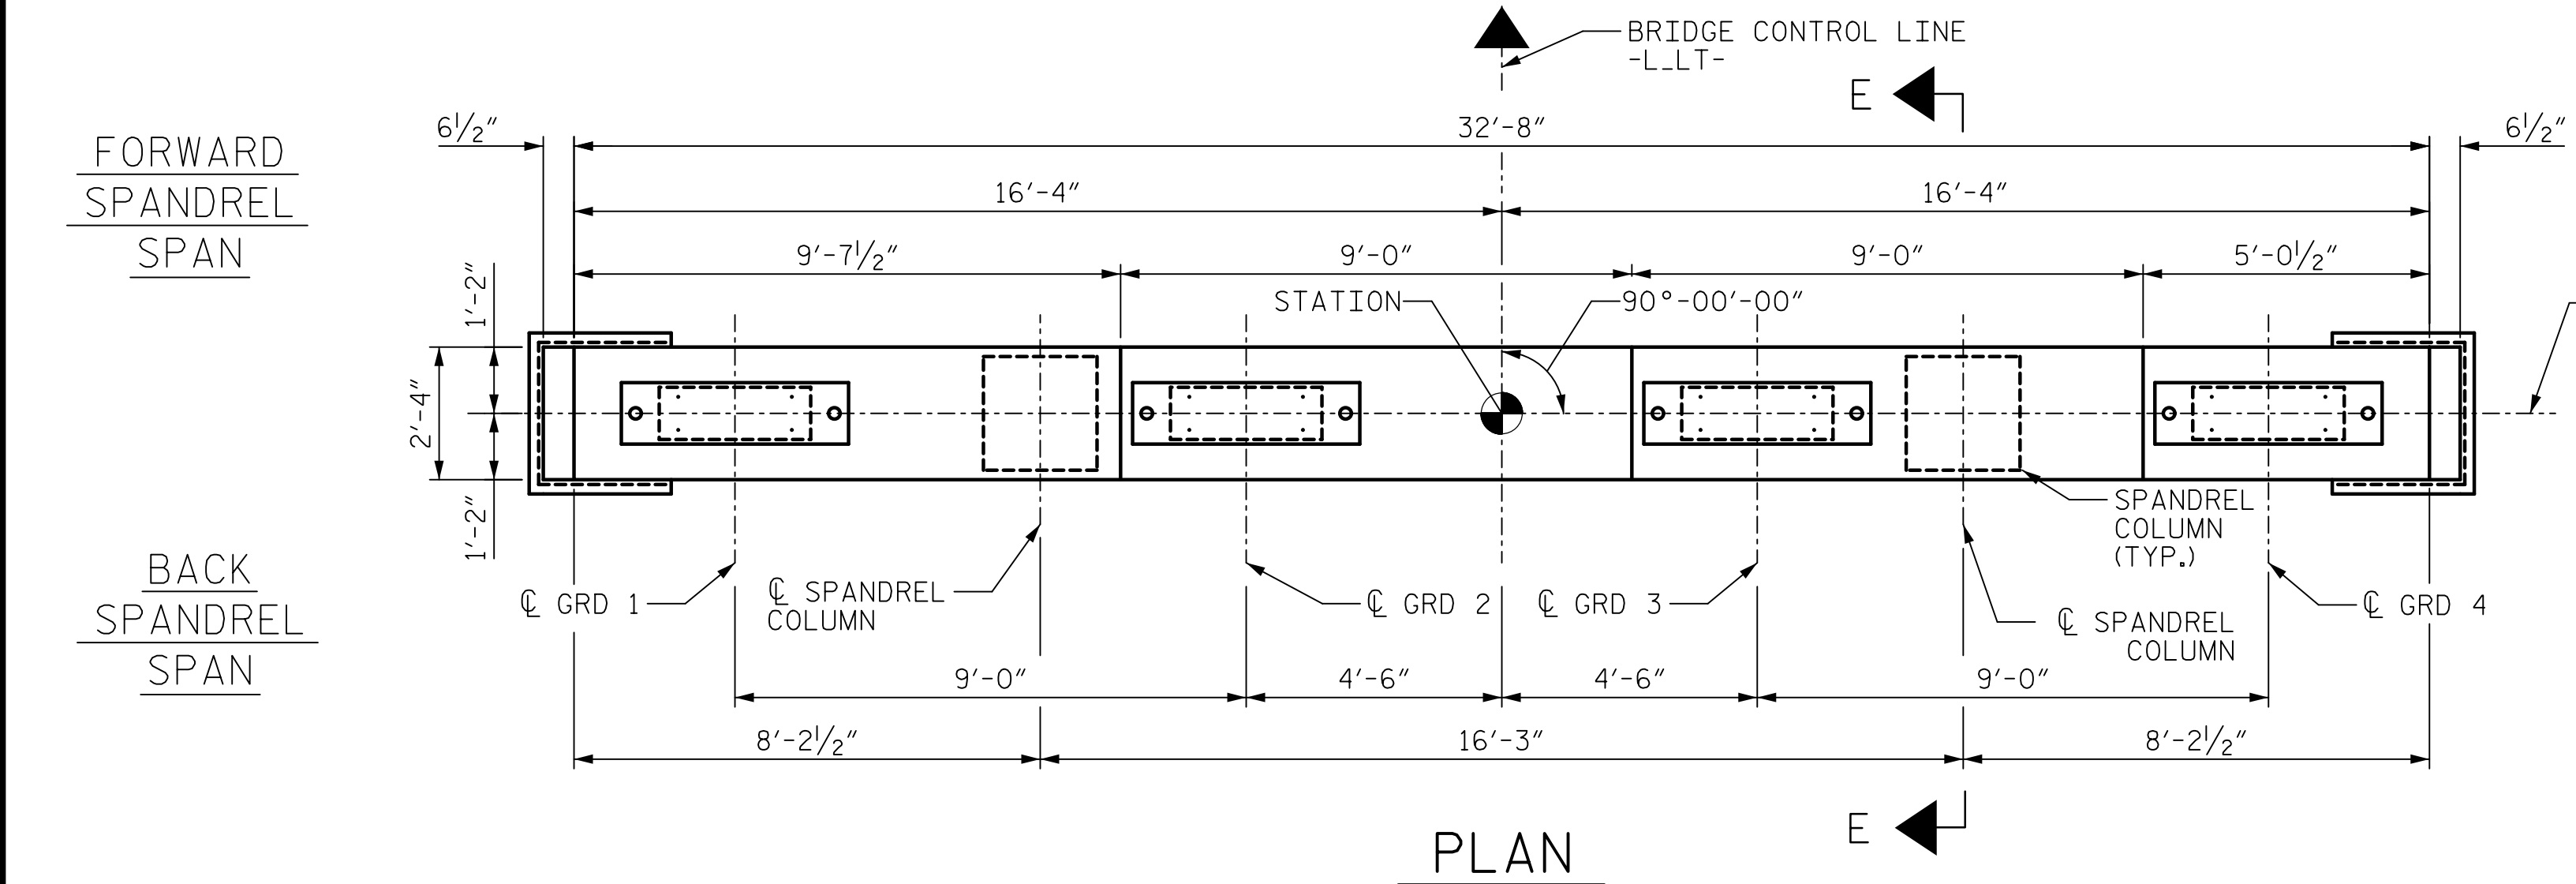

NOTES:

- ELEVATION AND END ELEVATION VIEWS SHOW SPANDREL BENTS 1 THRU 4 AND 8 THRU 11 COLUMNS AND PEDESTALS. FOR COLUMNS AND PEDESTALS OF SPANDREL BENTS 5 THRU 7 SEE SHEET 2 OF 6.
- CONTRACTOR SHALL PRESERVE AND RETAIN THE EXISTING PEDESTALS AT SPANDREL BENTS 1 THRU 4 AND 8 THRU 11. CONTRACTOR SHALL CONSTRUCT NEW SPANDREL PEDESTALS AT SPANDREL BENTS 5 AND 7.
- FOR ELEVATIONS, SEE "SPANDREL BENTS ELEVATIONS" SHEET.

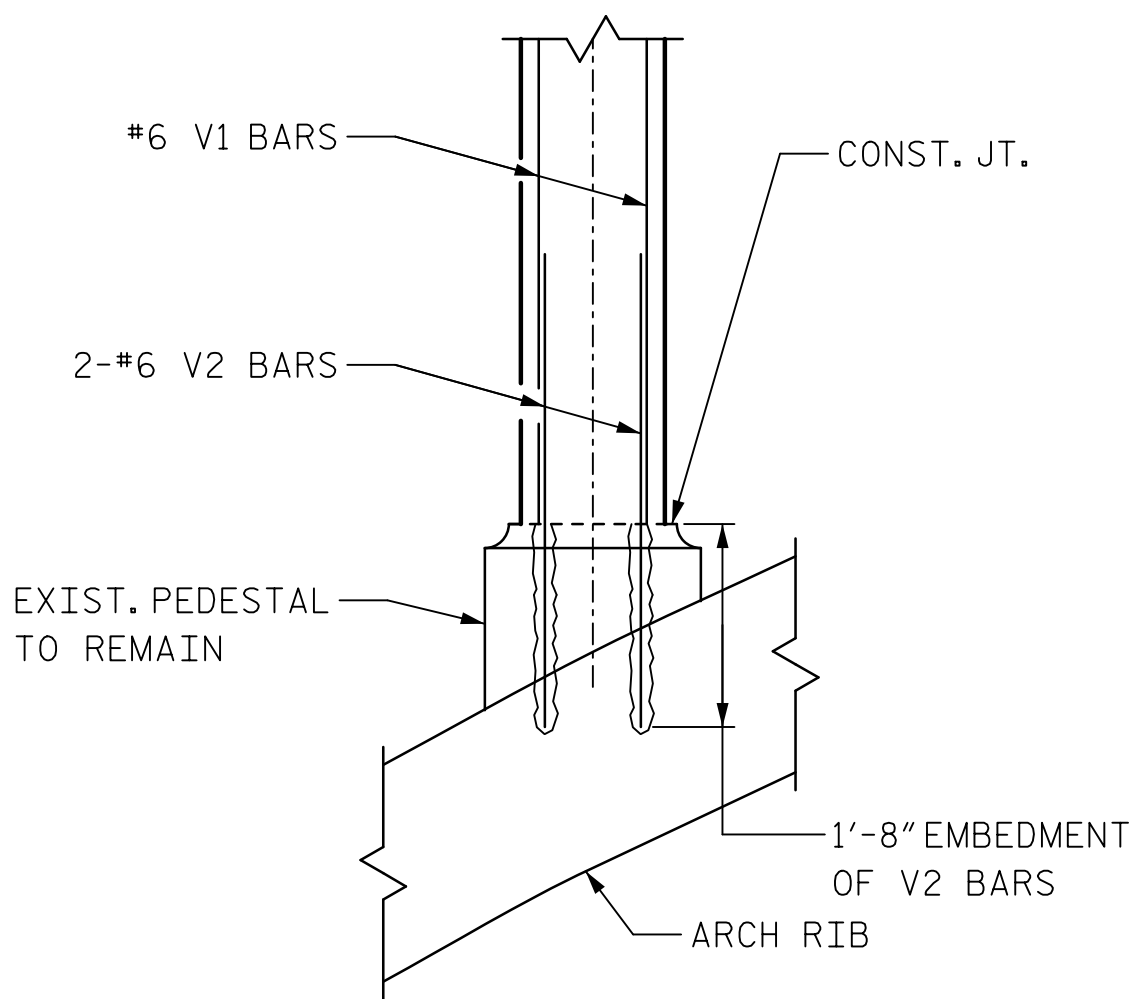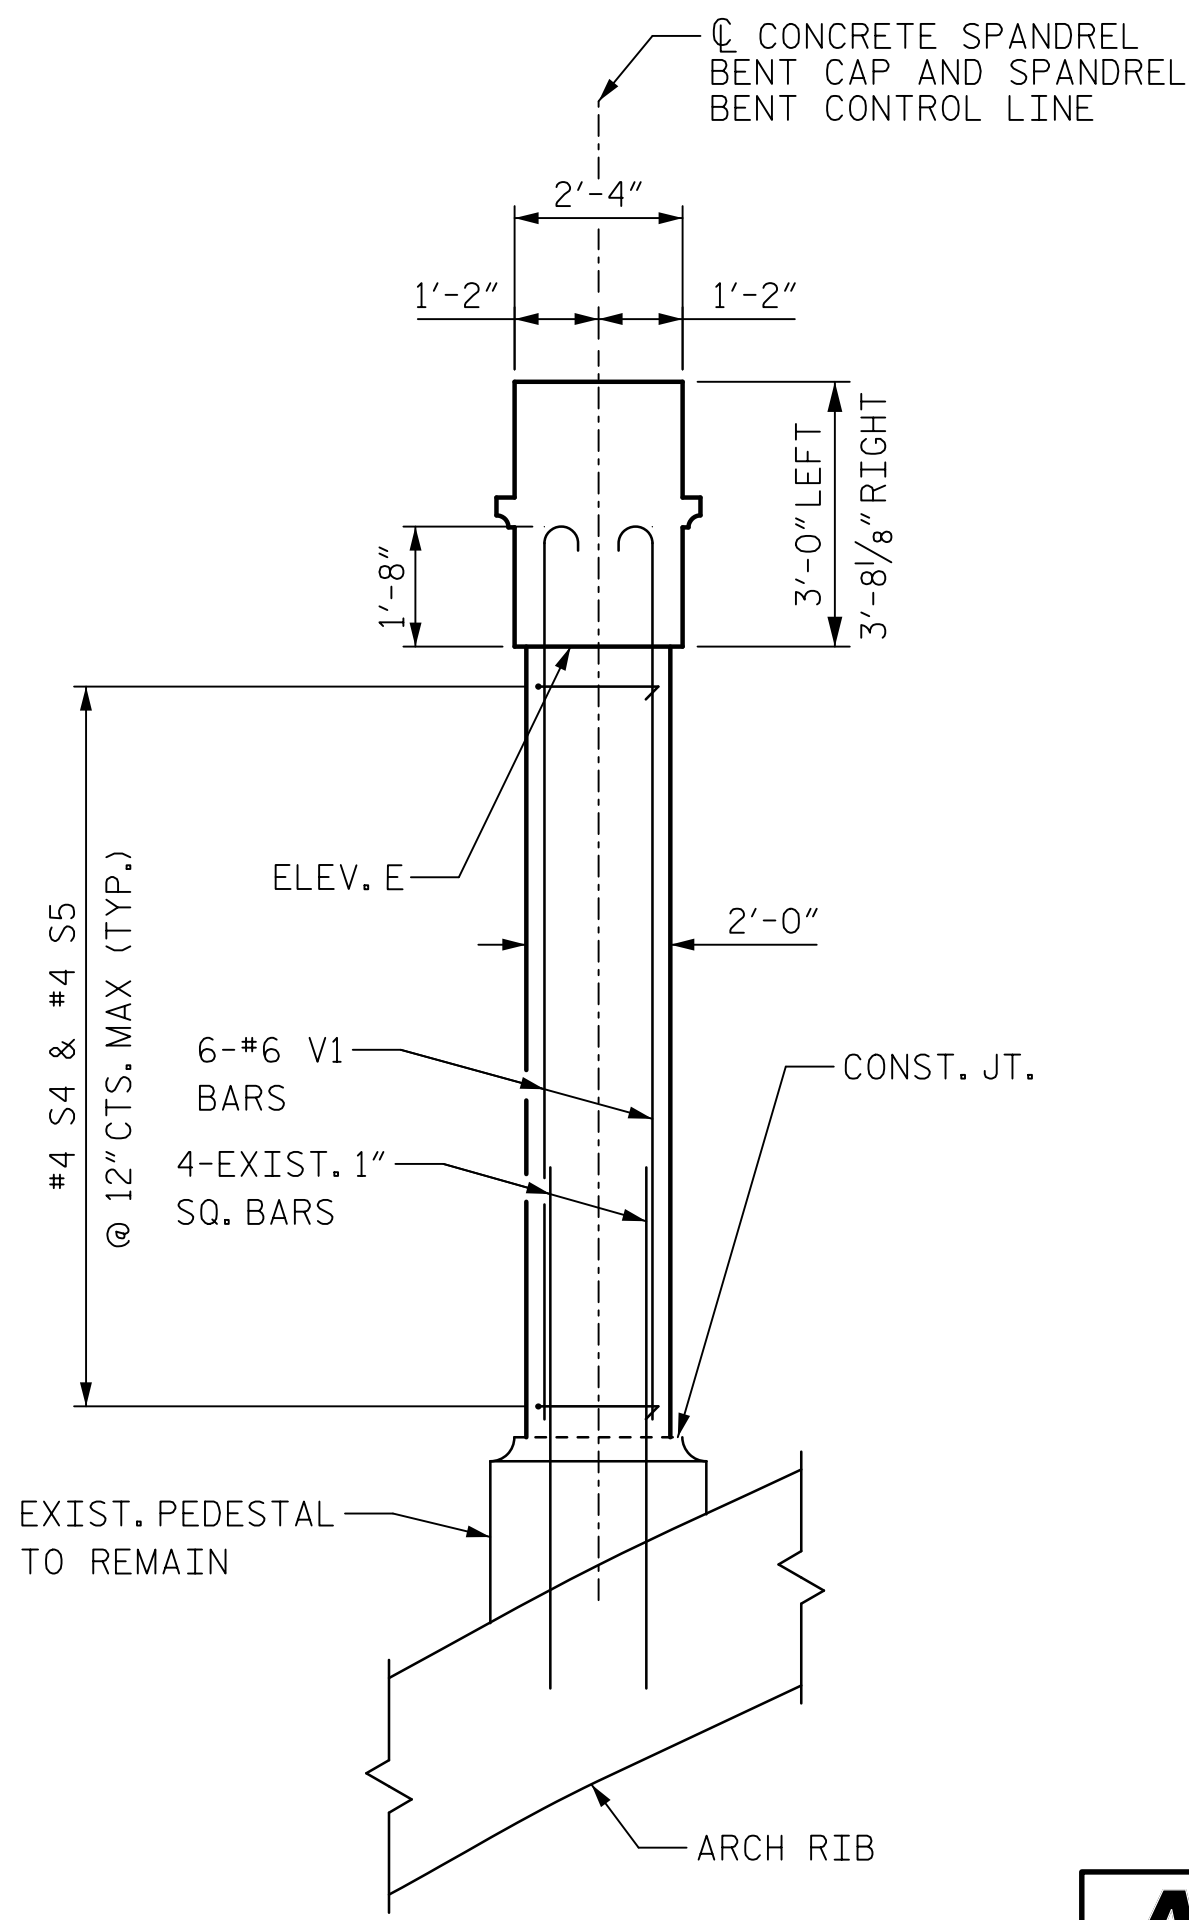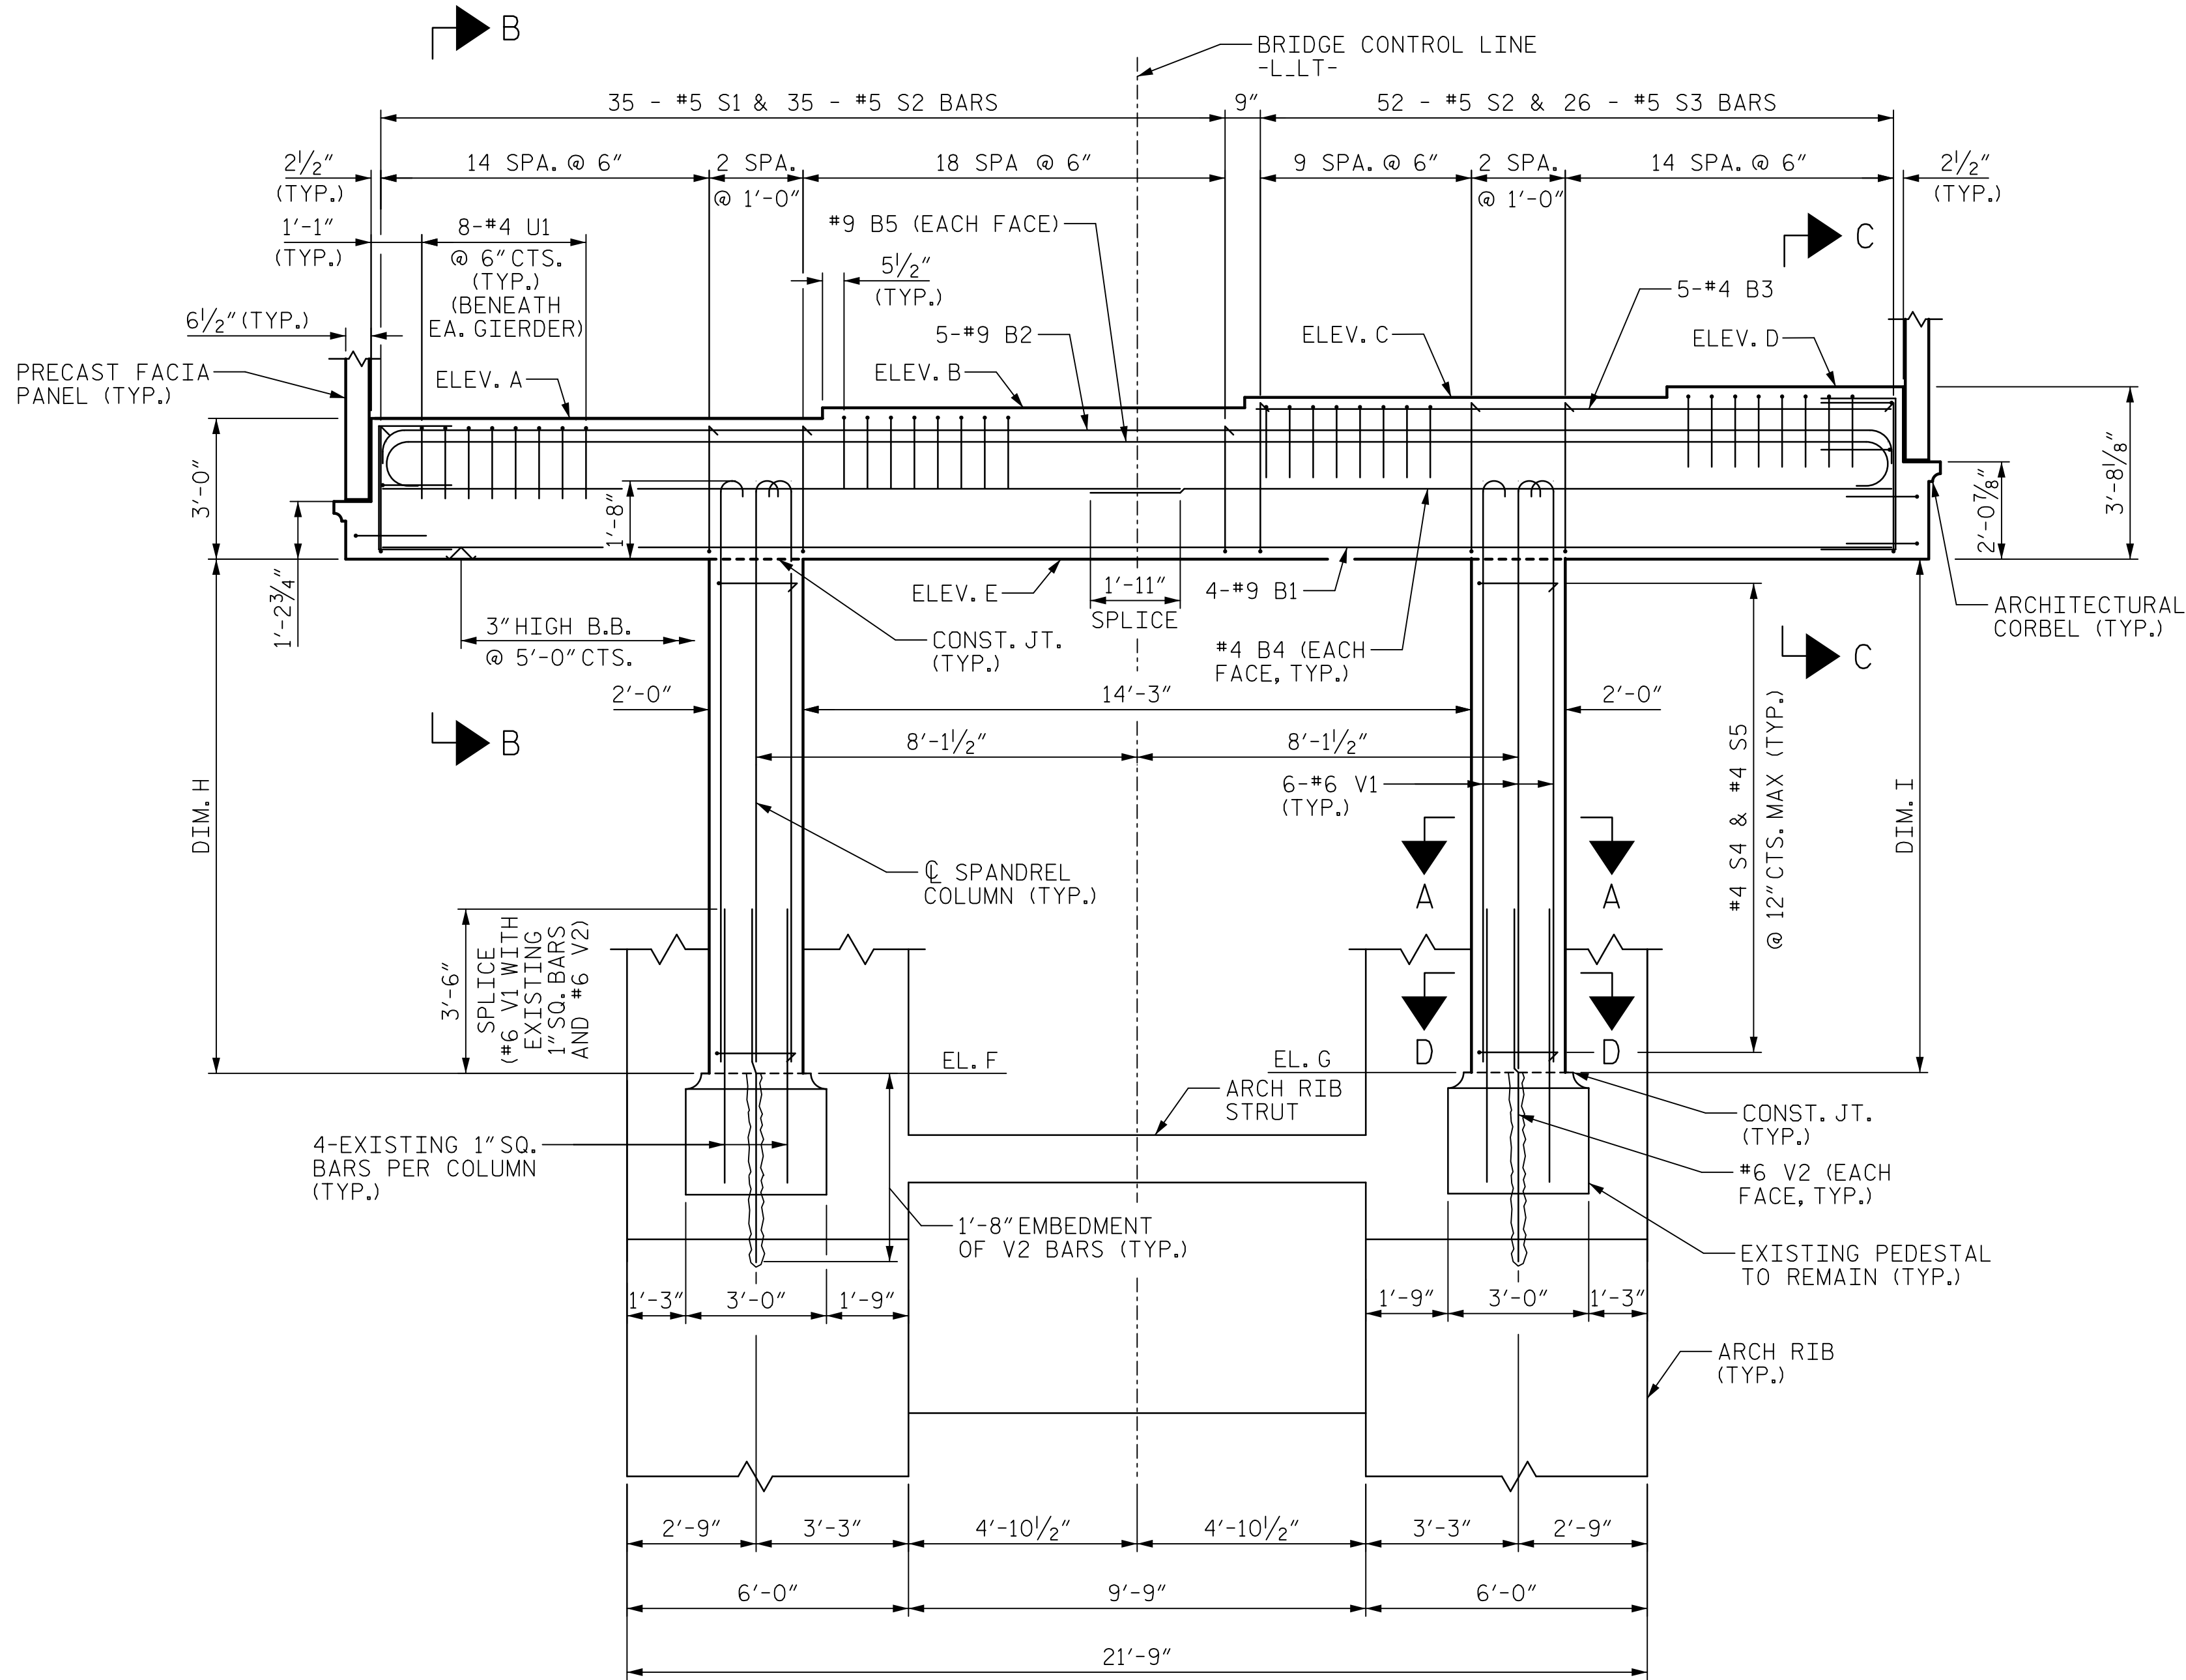

PROJECT NO. B-4974
STANLY/MONTGOMERY COUNTY
STATION: 339+86.39 -L-

SHEET 1 OF 6



STATE OF NORTH CAROLINA
DEPARTMENT OF TRANSPORTATION
RALEIGH
SUBSTRUCTURE
SPANDREL BENTS

DRAWN BY : K.M. DONALD
CHECKED BY : J.E. SLOAN
DESIGNED BY : D. RITACCO
DESIGN CHECKED BY : J.E. SLOAN
DATE : 9/20/17
DATE : 10/20/17
DATE : 11/20/17
DATE : 11/20/17

DOCUMENT NOT CONSIDERED
FINAL UNLESS ALL
SIGNATURES COMPLETED

REVISIONS						SHEET NO. S-85
NO.	BY:	DATE:	NO.	BY:	DATE:	
1			3			TOTAL SHEETS 148
2			4			