



DATE: 8/28/2018
TIME: 2:40:26 PM

USER: \\SFRAL3\p001\acesonnel\com\dwg\Proj\leirs\60336253\900_Work\A910_CAD\70_NC001_TIP\Structures\04_Drawings\40_LIT5_EH974_SKI_SB3.dgn
DGN: \\SFRAL3\p001\acesonnel\com\dwg\Proj\leirs\60336253\900_Work\A910_CAD\70_NC001_TIP\Structures\04_Drawings\40_LIT5_EH974_SKI_SB3.dgn

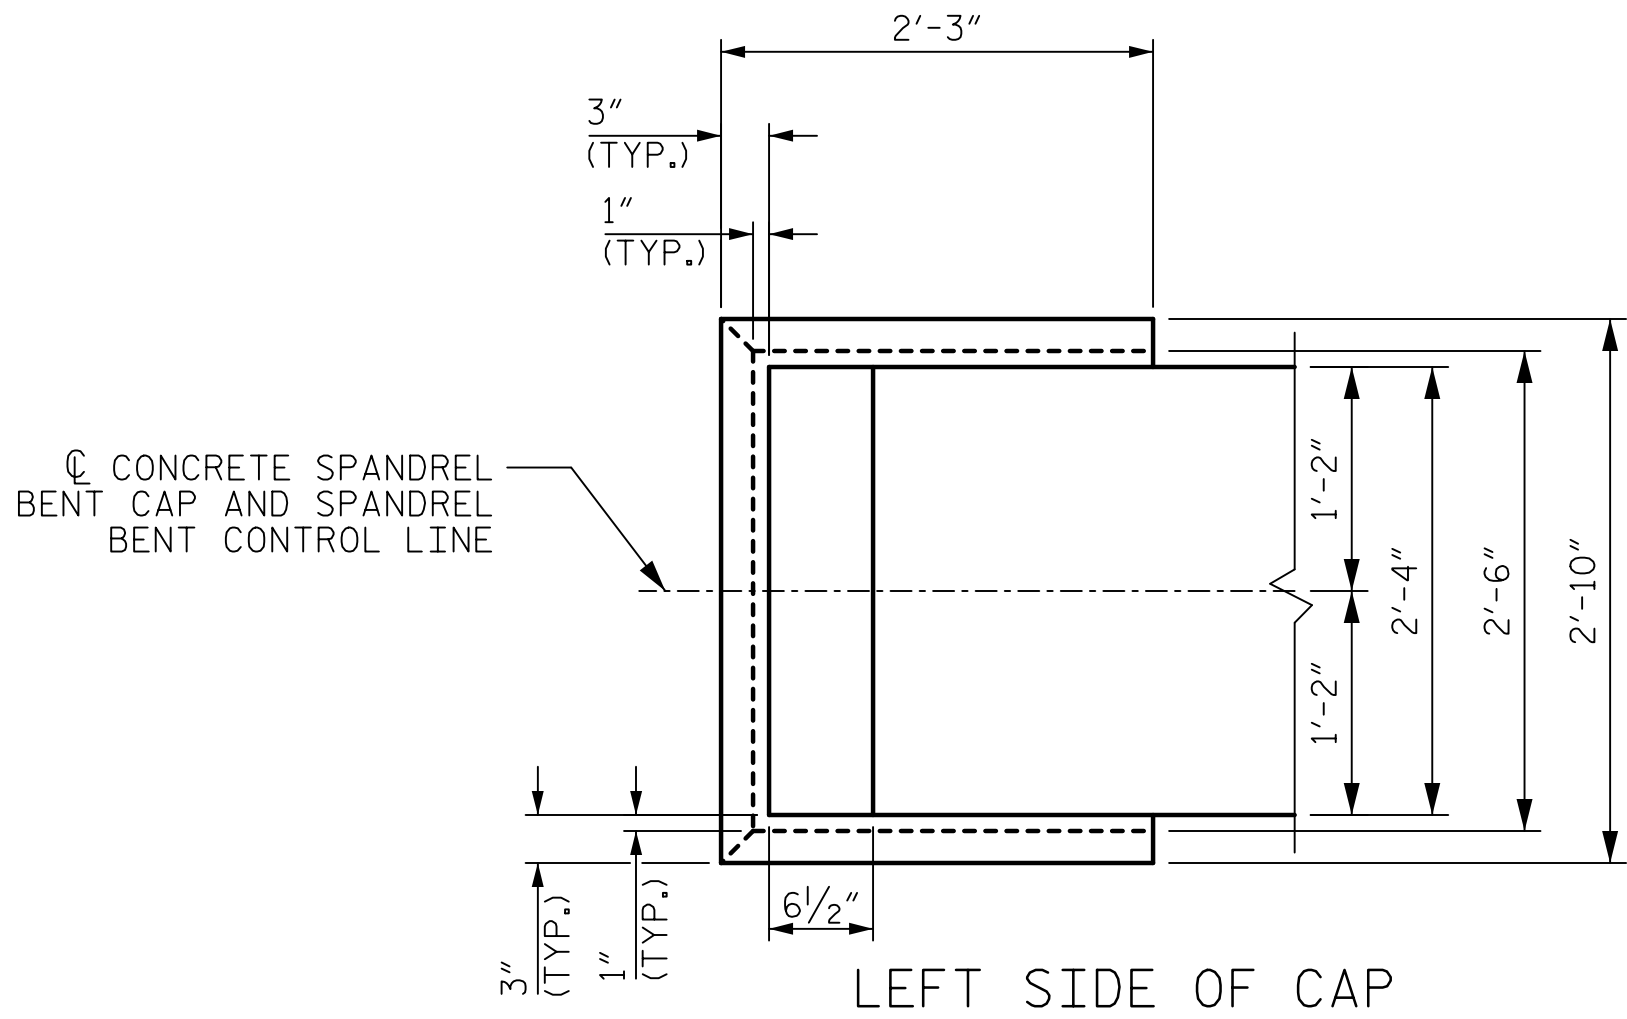


LEFT SIDE OF CAP

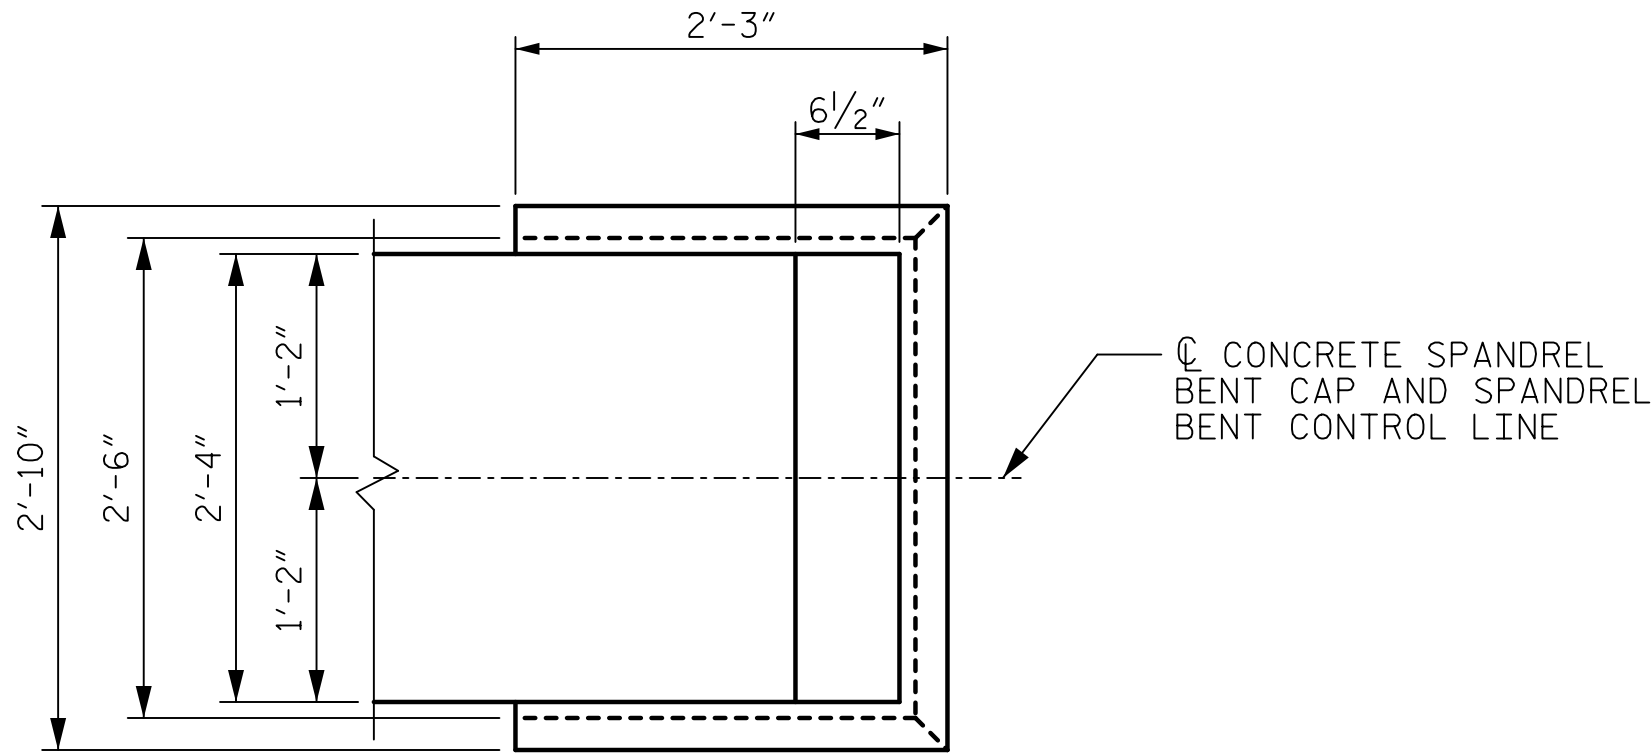


RIGHT SIDE OF CAP

PLAN

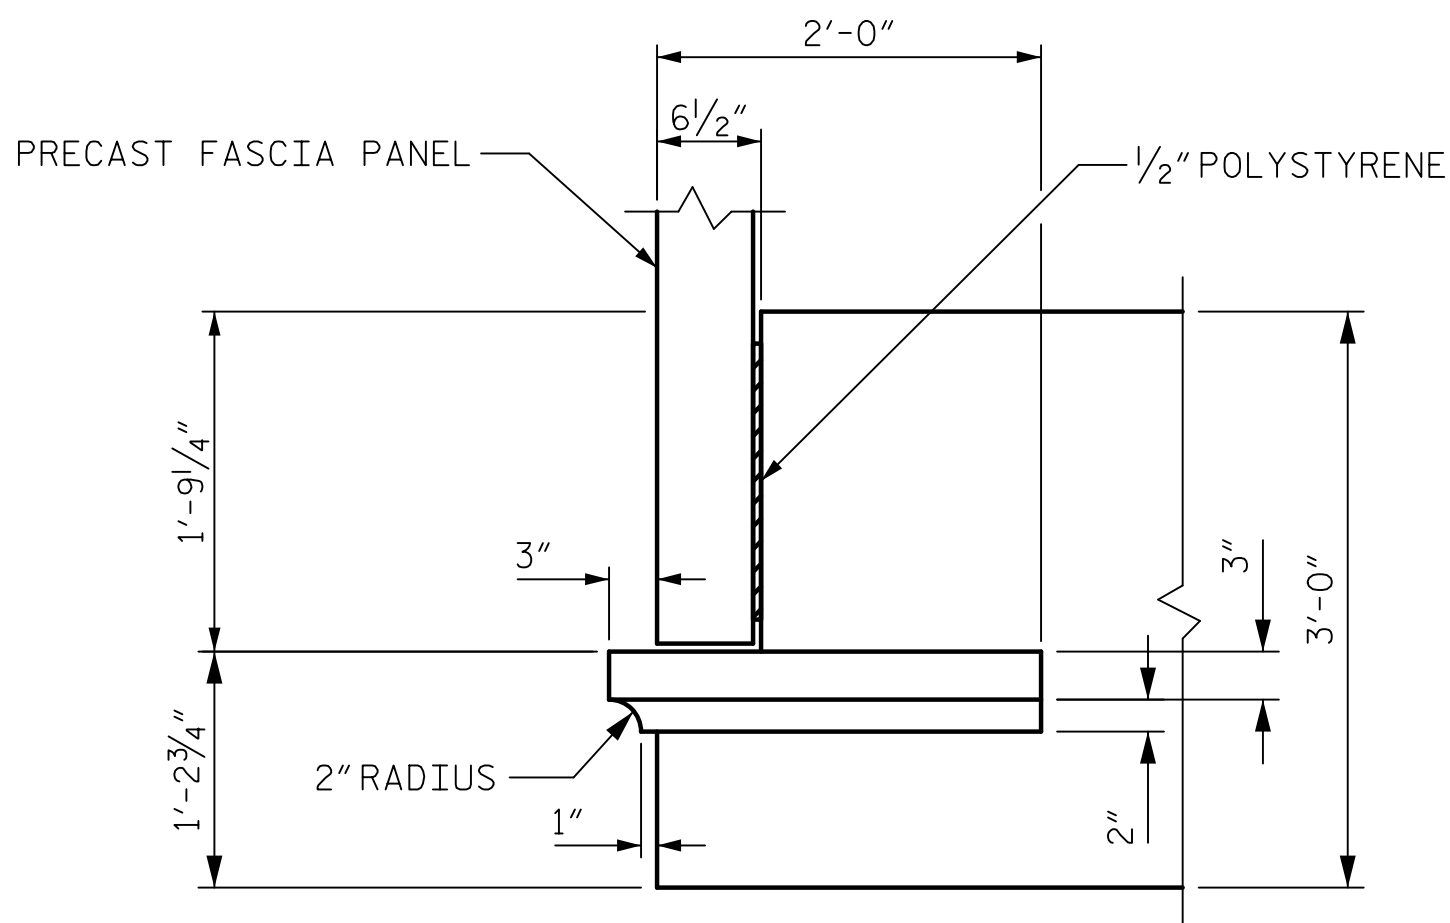


LEFT SIDE OF CAP

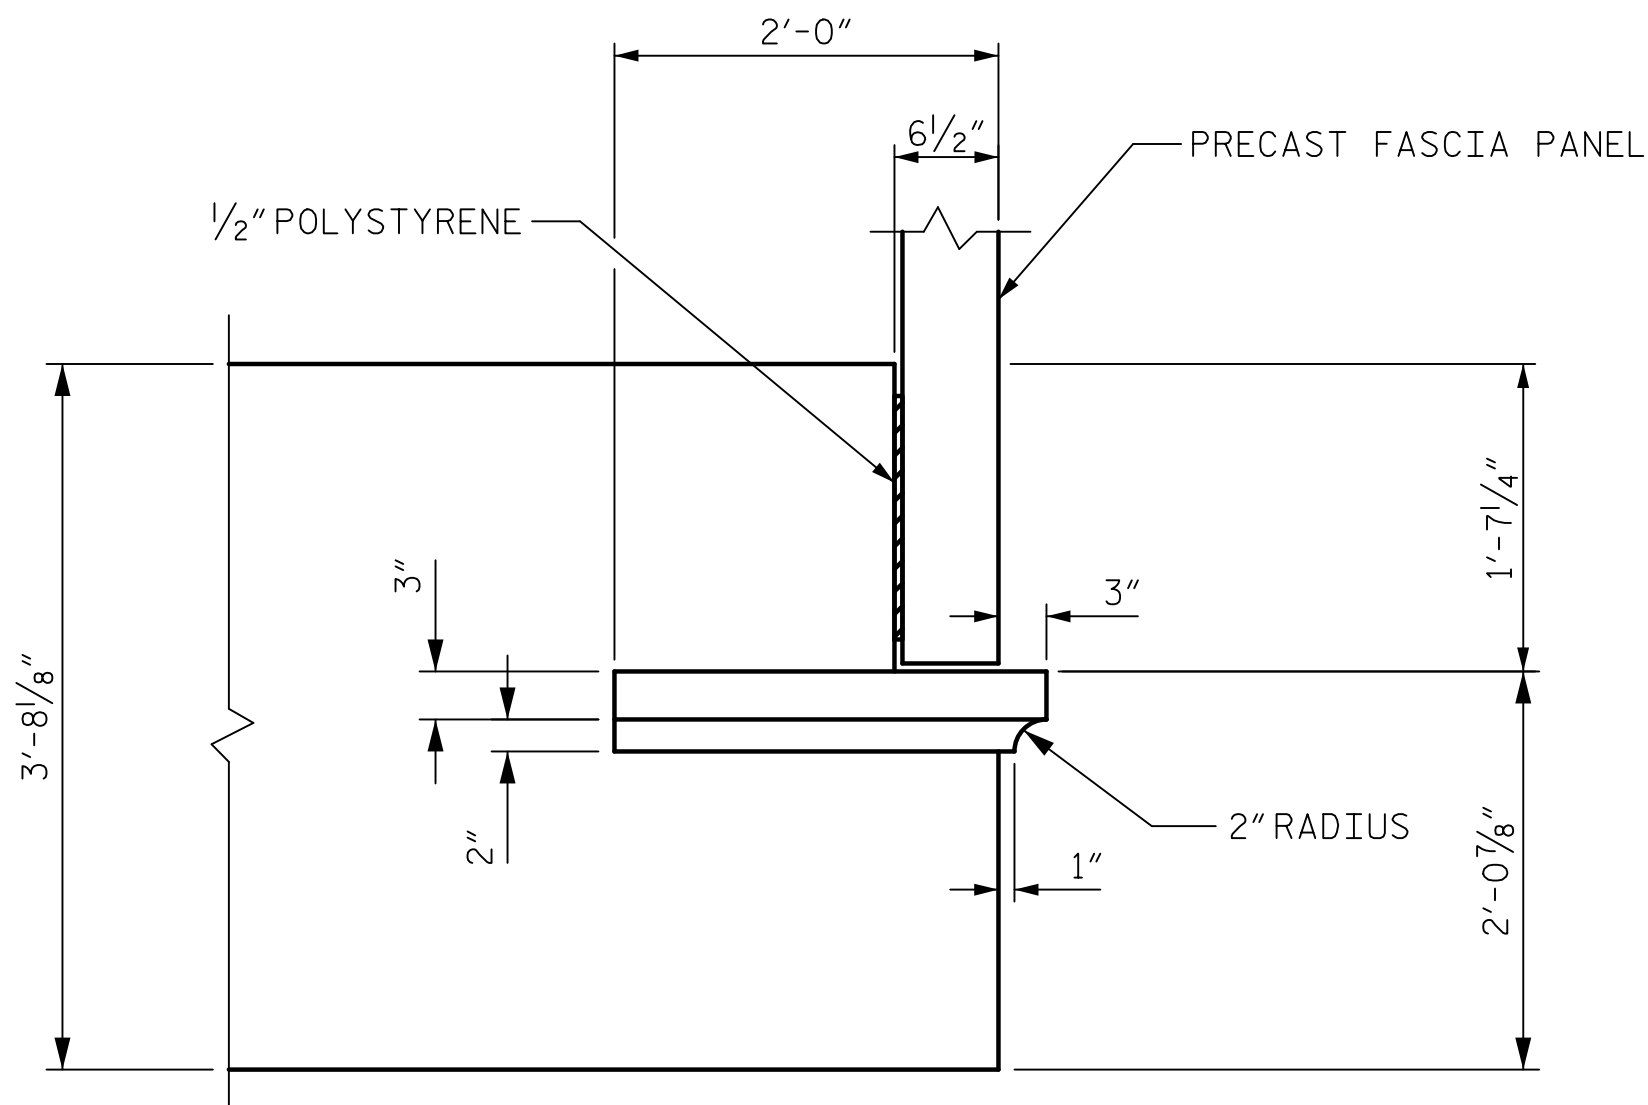

RIGHT SIDE OF CAP

ELEVATION

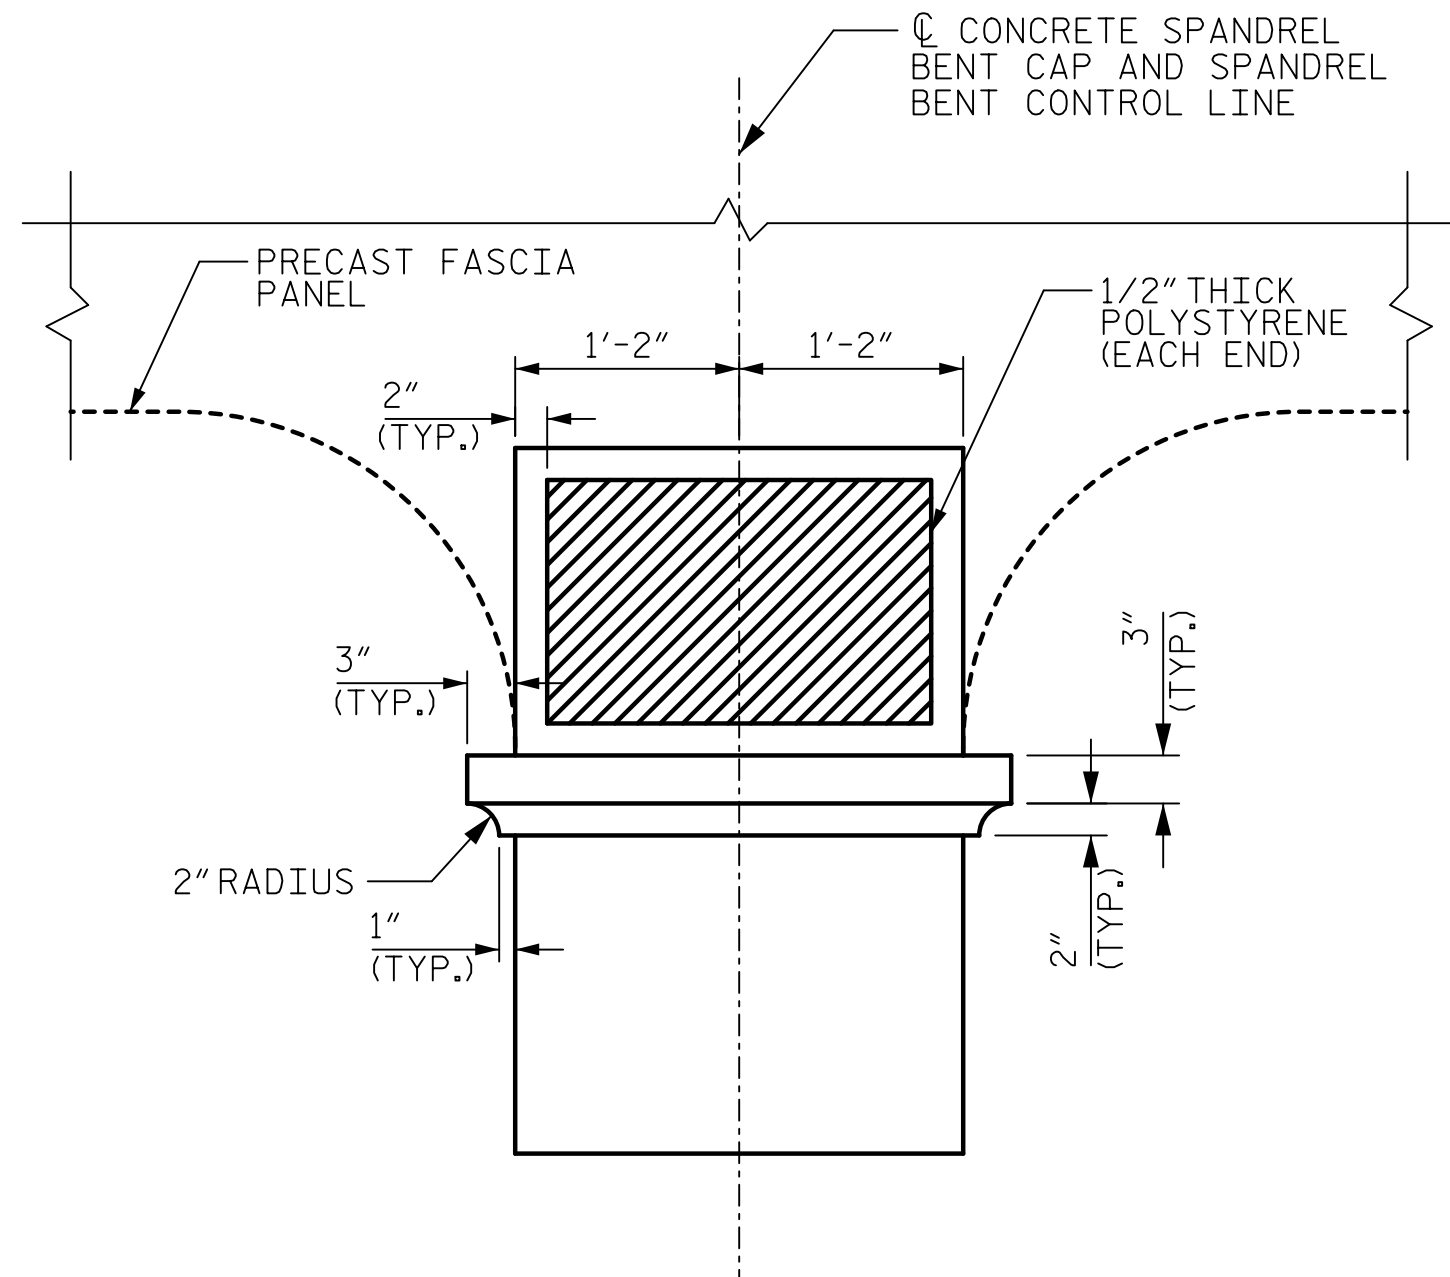

END OF CAP

ARCHITECTURAL CORBEL DETAILS

PROJECT NO. B-4974

STANLY/MONTGOMERY COUNTY

STATION: 339+86.39 -L-

SHEET 3 OF 6

DRAWN BY : T. STUMP	DATE : 10/2017
CHECKED BY : J.E. SLOAN	DATE : 10/2017
DESIGNED BY : T. STUMP	DATE : 11/2017
DESIGN CHECKED BY : J.E. SLOAN	DATE : 11/2017

DOCUMENT NOT CONSIDERED
FINAL UNLESS ALL
SIGNATURES COMPLETED



STATE OF NORTH CAROLINA
DEPARTMENT OF TRANSPORTATION
RALEIGH
SUBSTRUCTURE
SPANDREL BENTS

REVISIONS						SHEET NO. S-87
NO.	BY:	DATE:	NO.	BY:	DATE:	
1			3			TOTAL SHEETS 148
2			4			