



DATE: 8/28/2018
TIME: 2:44:44 PM


USER: \\USFAL31001\casomel.com\Draws\Proj\beas\60336253\900_Work\A910_CAD\70_NCDOT\TIPStructures\04_Drawings\401_719_B4974_SML_SB5.dgn
DGN: \\USFAL31001\casomel.com\Draws\Proj\beas\60336253\900_Work\A910_CAD\70_NCDOT\TIPStructures\04_Drawings\401_719_B4974_SML_SB5.dgn

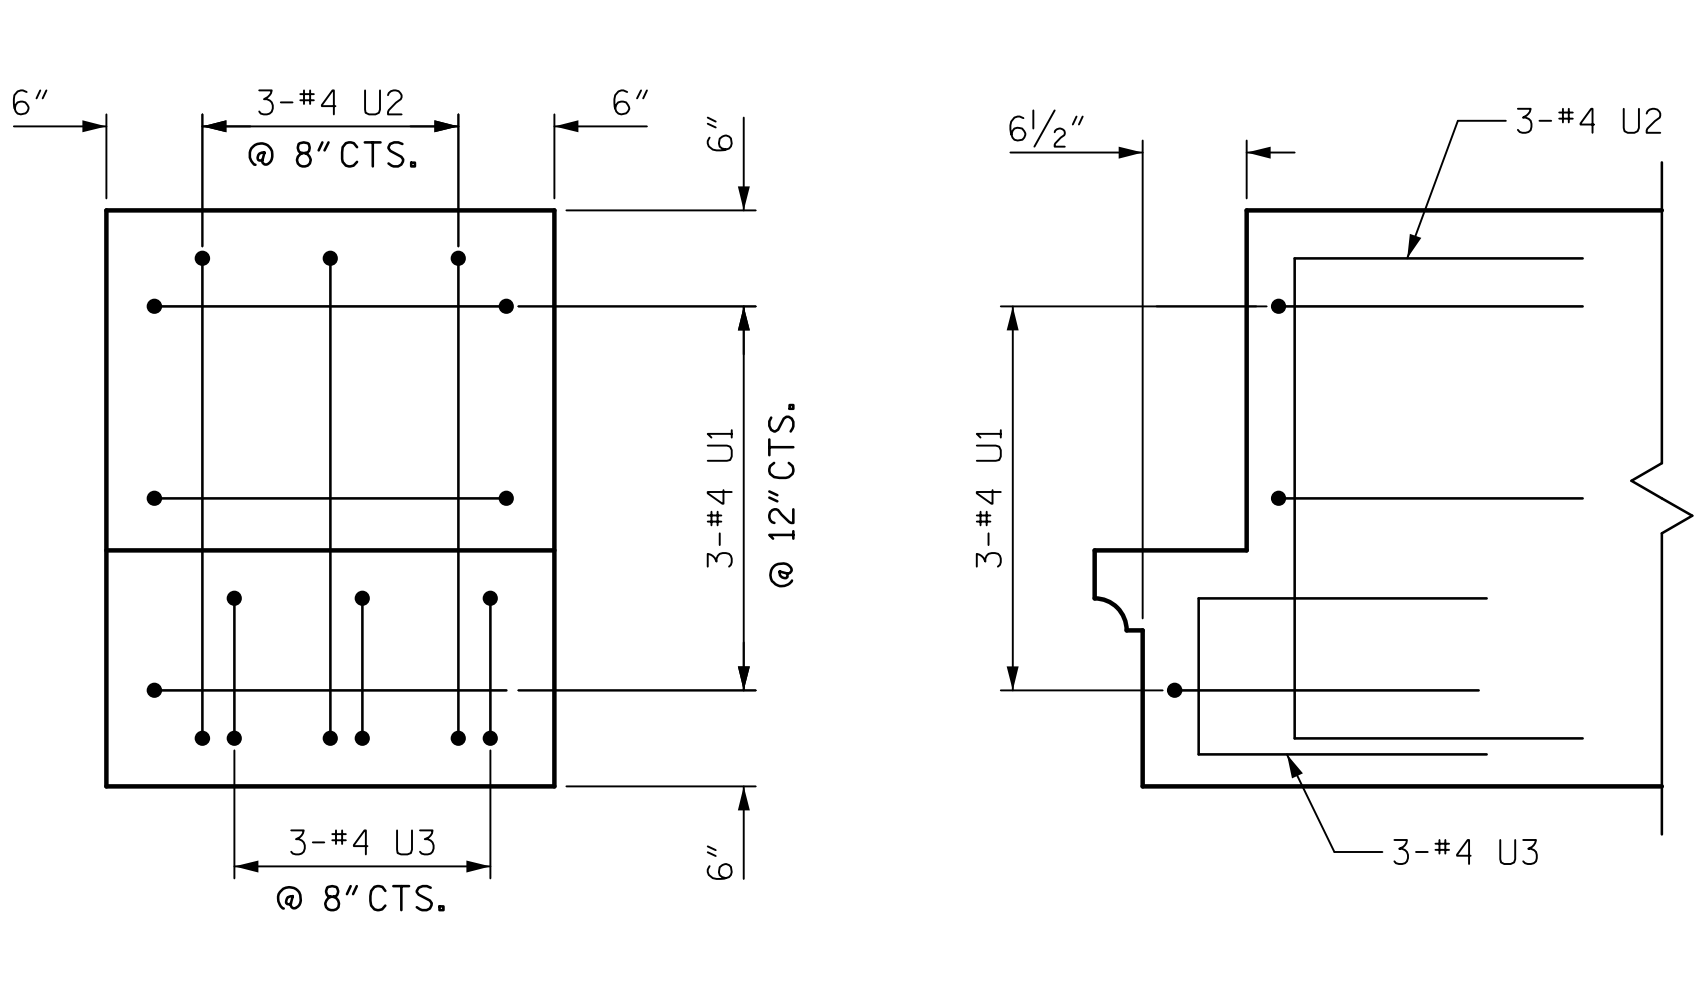


SECTION AT LEFT END OF CAP

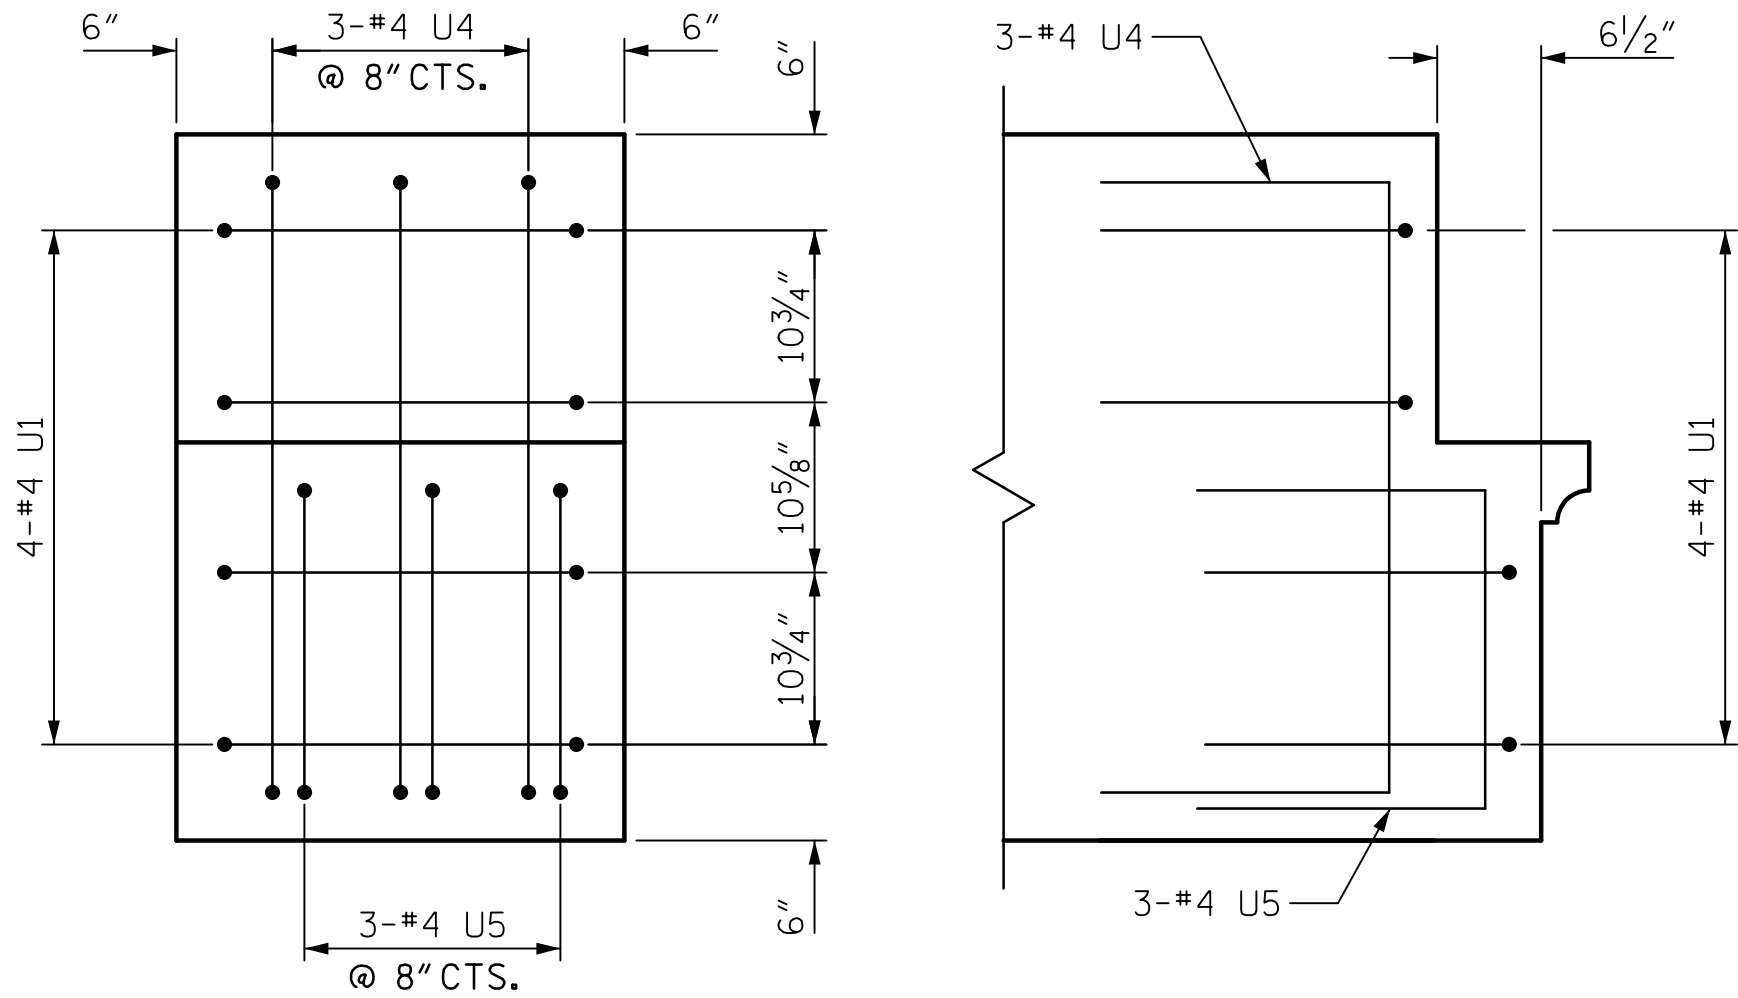

SECTION AT RIGHT END OF CAP

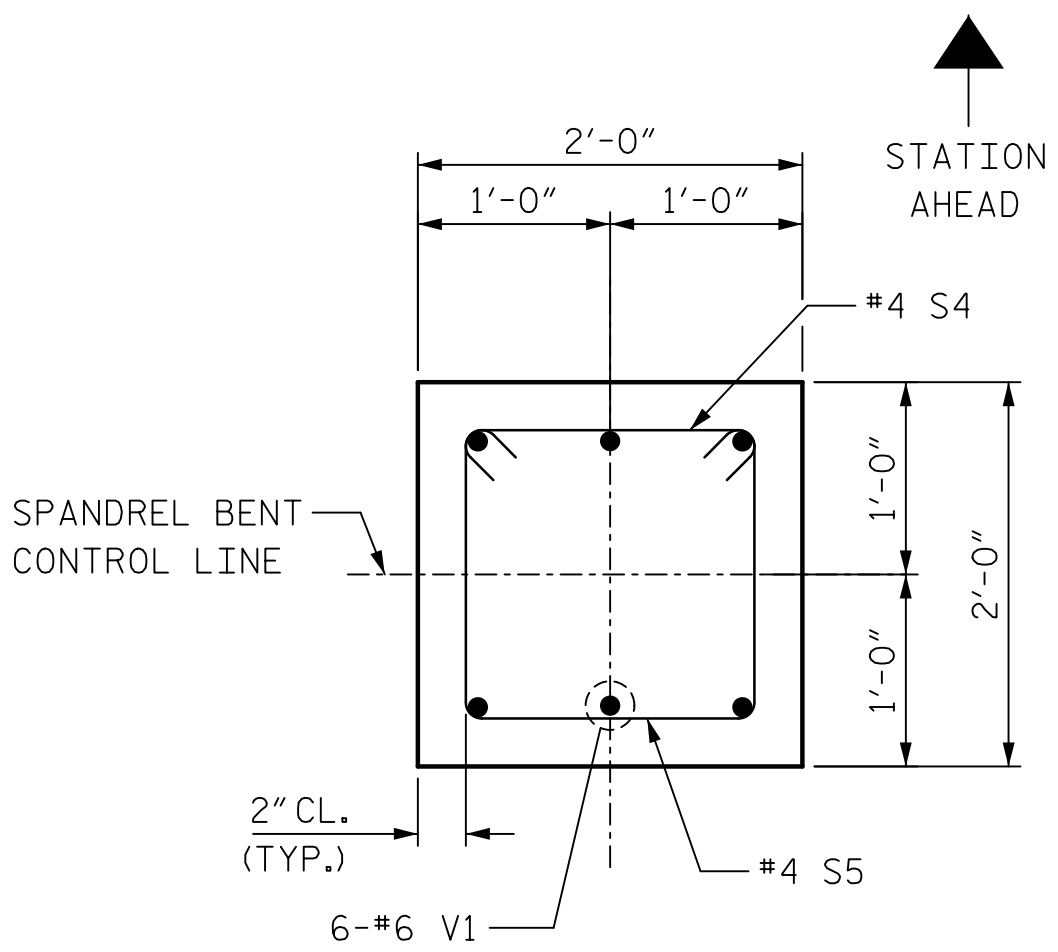


SECTION A-A

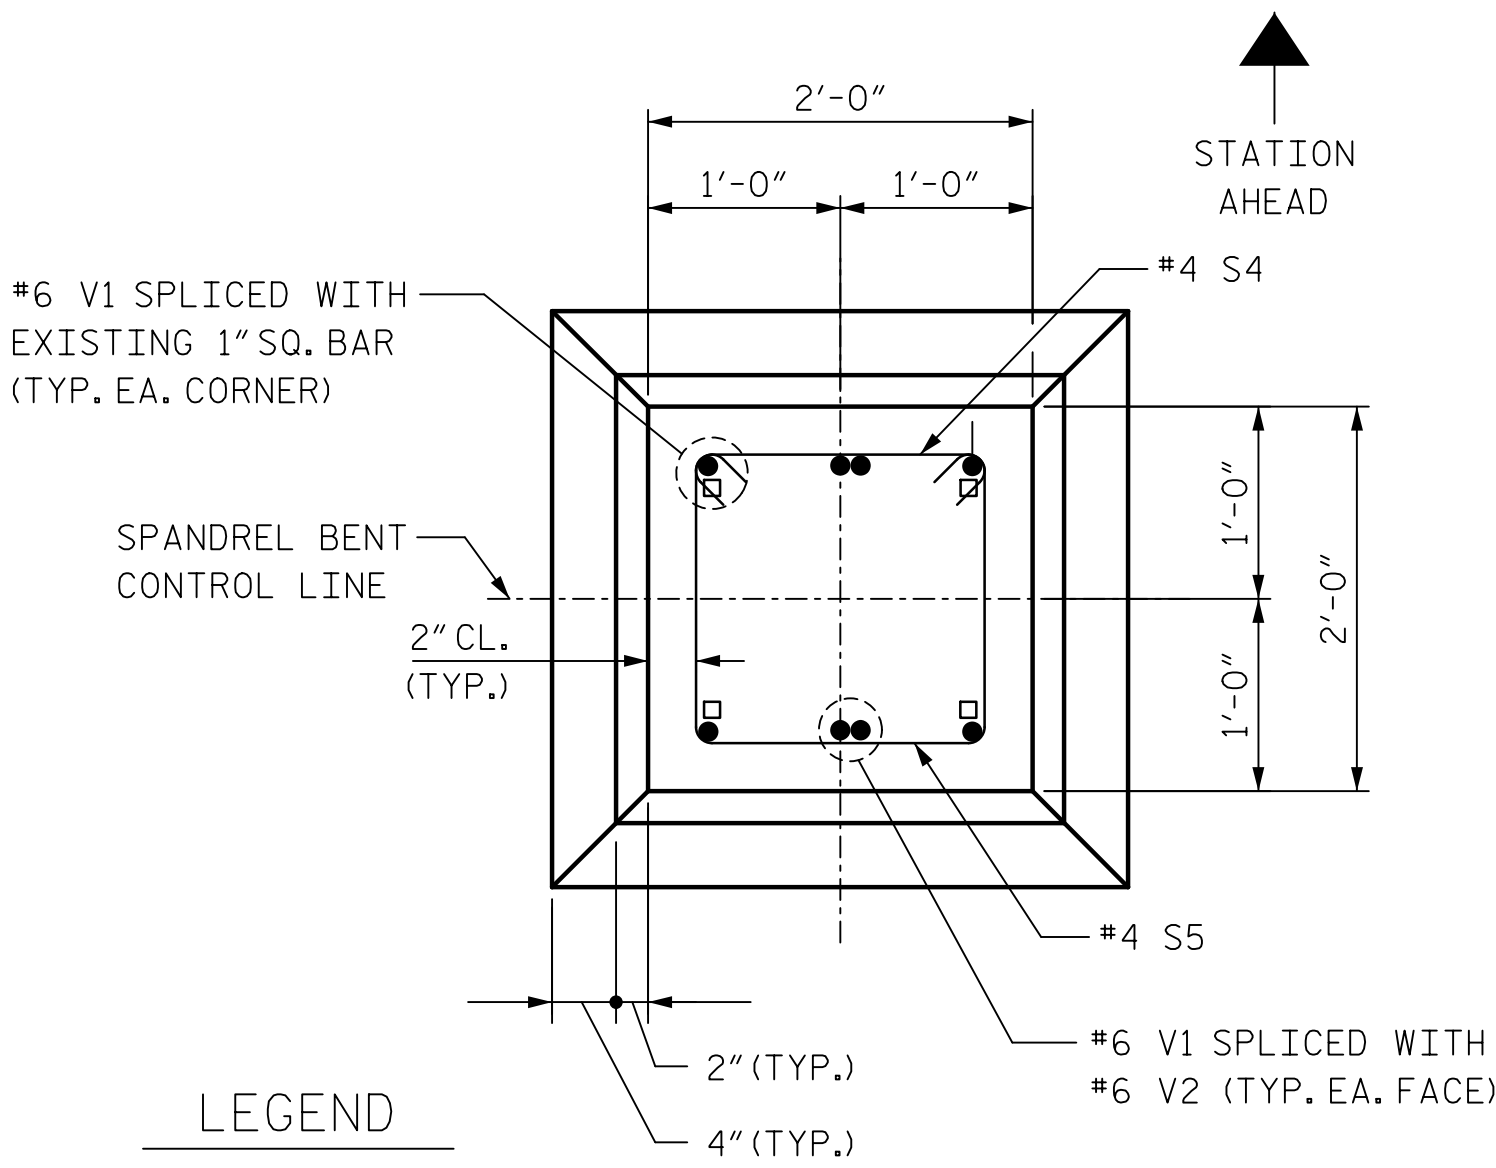


LEGEND

- EXISTING 1" SQ. BARS
- PROPOSED BARS

SECTION D-D

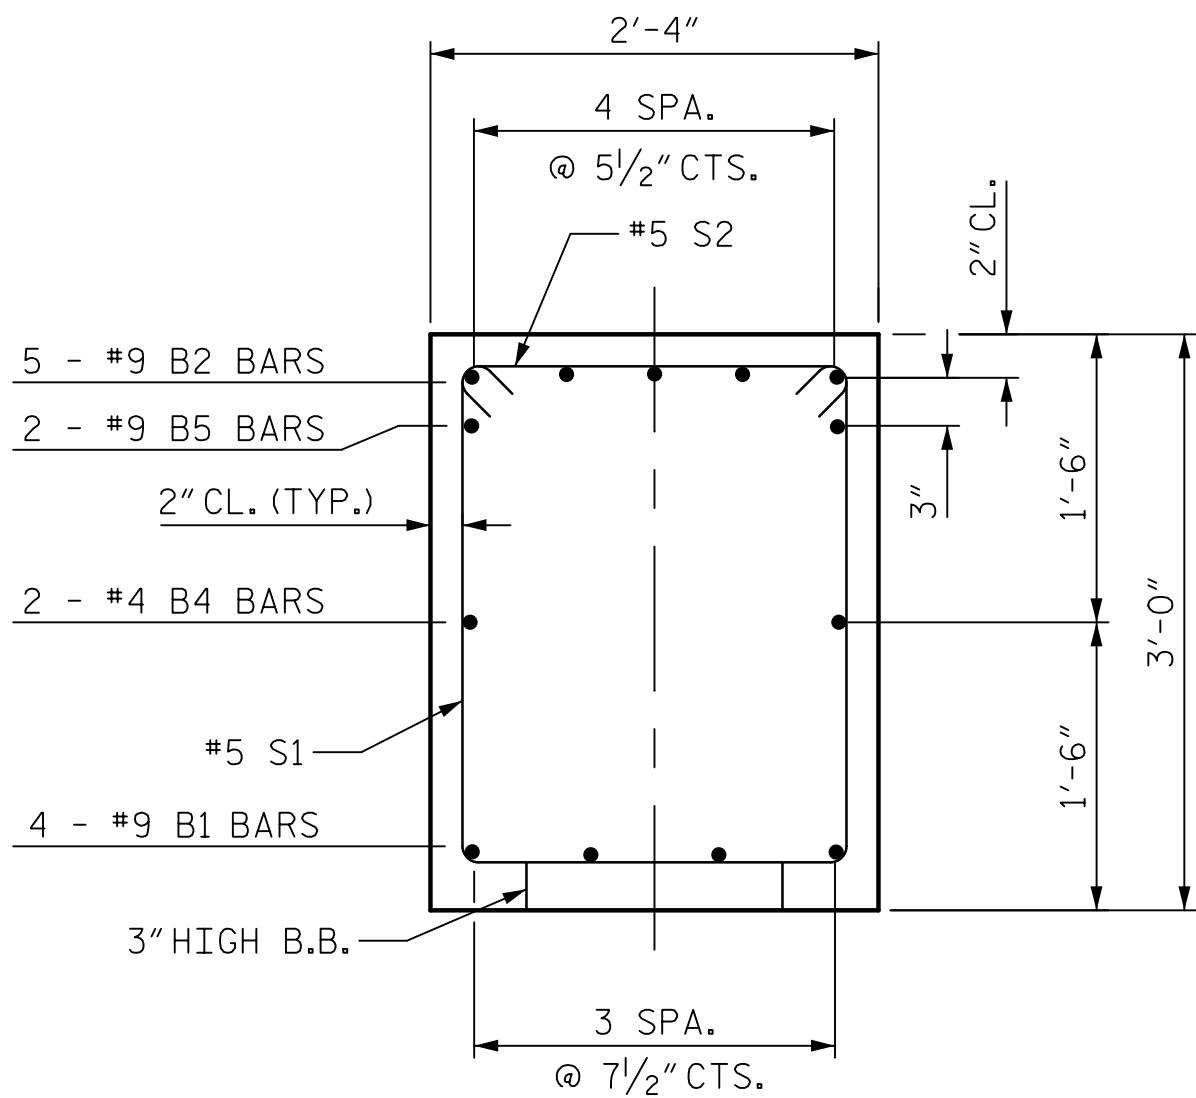

SECTION B-B

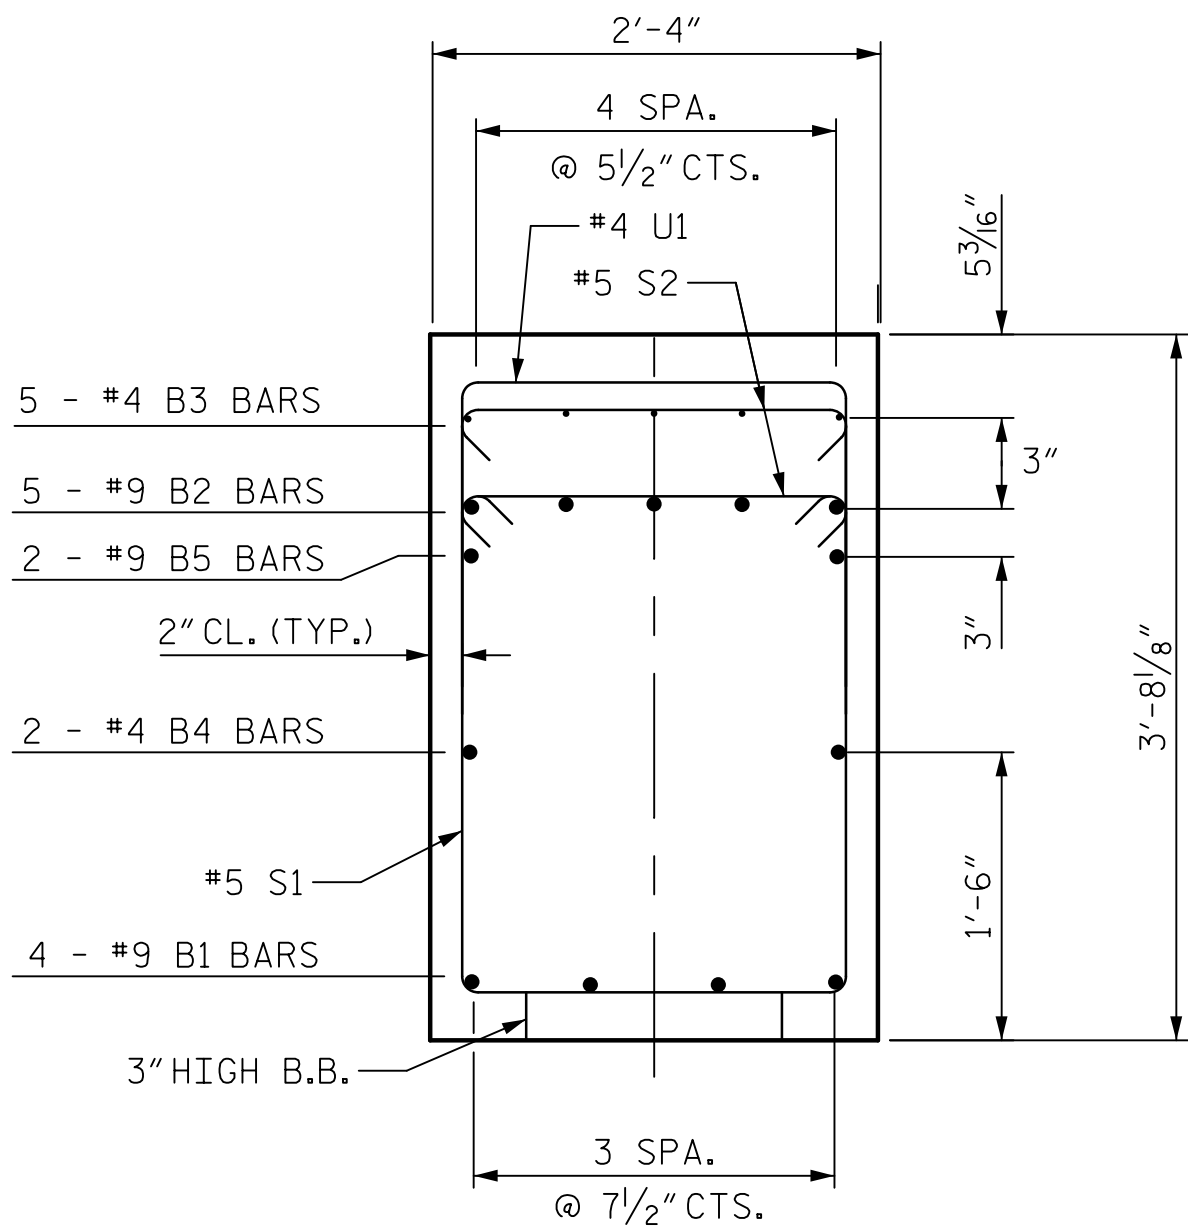

SECTION C-C


PROJECT NO. B-4974
STANLY/MONTGOMERY COUNTY
STATION: 339+86.39 -L-

SHEET 5 OF 6

DRAWN BY : K.M. DONALD DATE : 3/2018
CHECKED BY : J.E. SLOAN DATE : 3/2018
DESIGNED BY : D. RITACCO DATE : 3/2018
DESIGN CHECKED BY : N.K. BROWN DATE : 3/2018

DOCUMENT NOT CONSIDERED
FINAL UNLESS ALL
SIGNATURES COMPLETED

AECOM
AECOM TECHNICAL SERVICES, INC.
701 CORPORATE CENTER DRIVE, SUITE 475
RALEIGH, NC 27607
(919) 854-4200 www.aecom.com
AECOM License No. F-0342

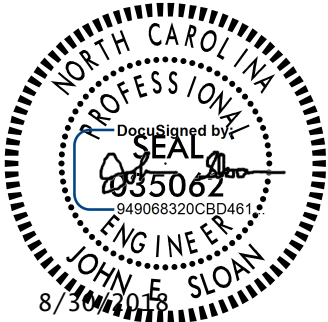

STATE OF NORTH CAROLINA
DEPARTMENT OF TRANSPORTATION
RALEIGH

SUBSTRUCTURE

SPANDREL BENTS
REINFORCING

REVISIONS						SHEET NO. S-89
NO.	BY:	DATE:	NO.	BY:	DATE:	
1			3			TOTAL SHEETS 148
2			4			