



DATE: 8/28/2018
TIME: 2:42:48 PM

USER: \\USFAL31001\casasnet\com\Draws\Proj\leas\60336253\900_Wor\A\910_CAD\70_NC\DOT_T\T\A\Structures\04_Drawings\401_191_LB4974_SML_RR2.dgn
DGN: \\USFAL31001\casasnet\com\Draws\Proj\leas\60336253\900_Wor\A\910_CAD\70_NC\DOT_T\T\A\Structures\04_Drawings\401_191_LB4974_SML_RR2.dgn

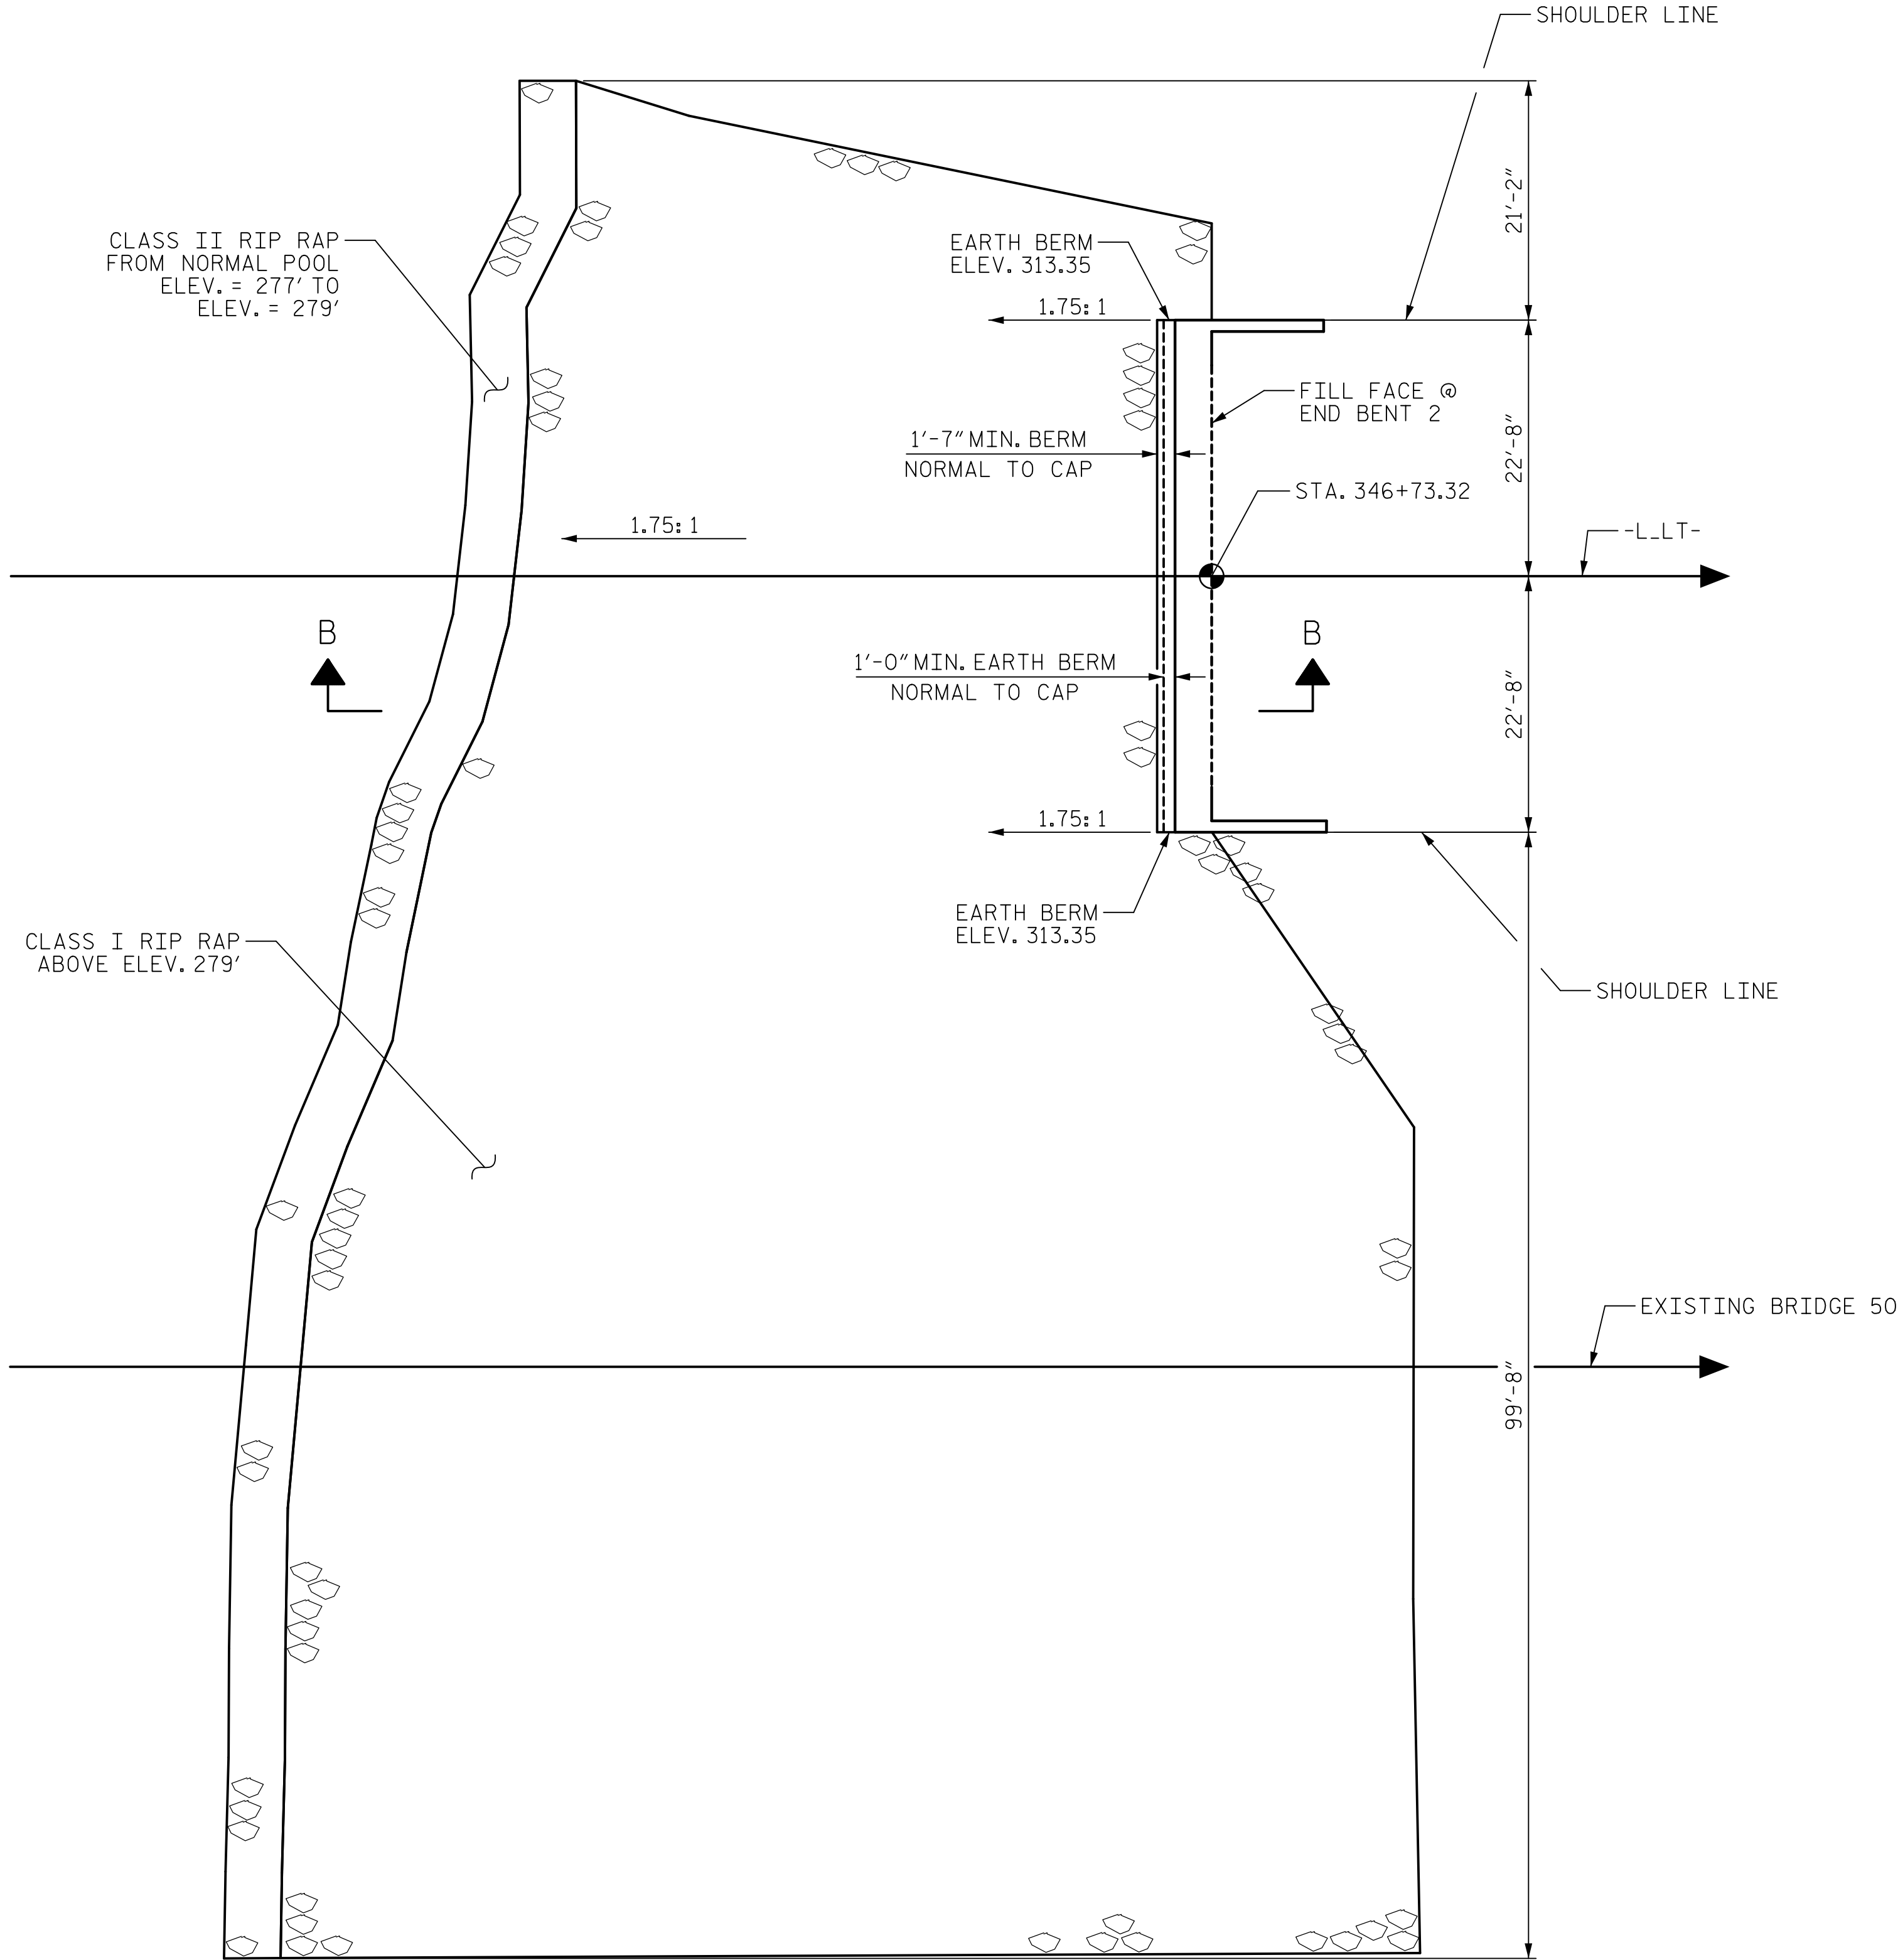


PLAN OF RIP RAP

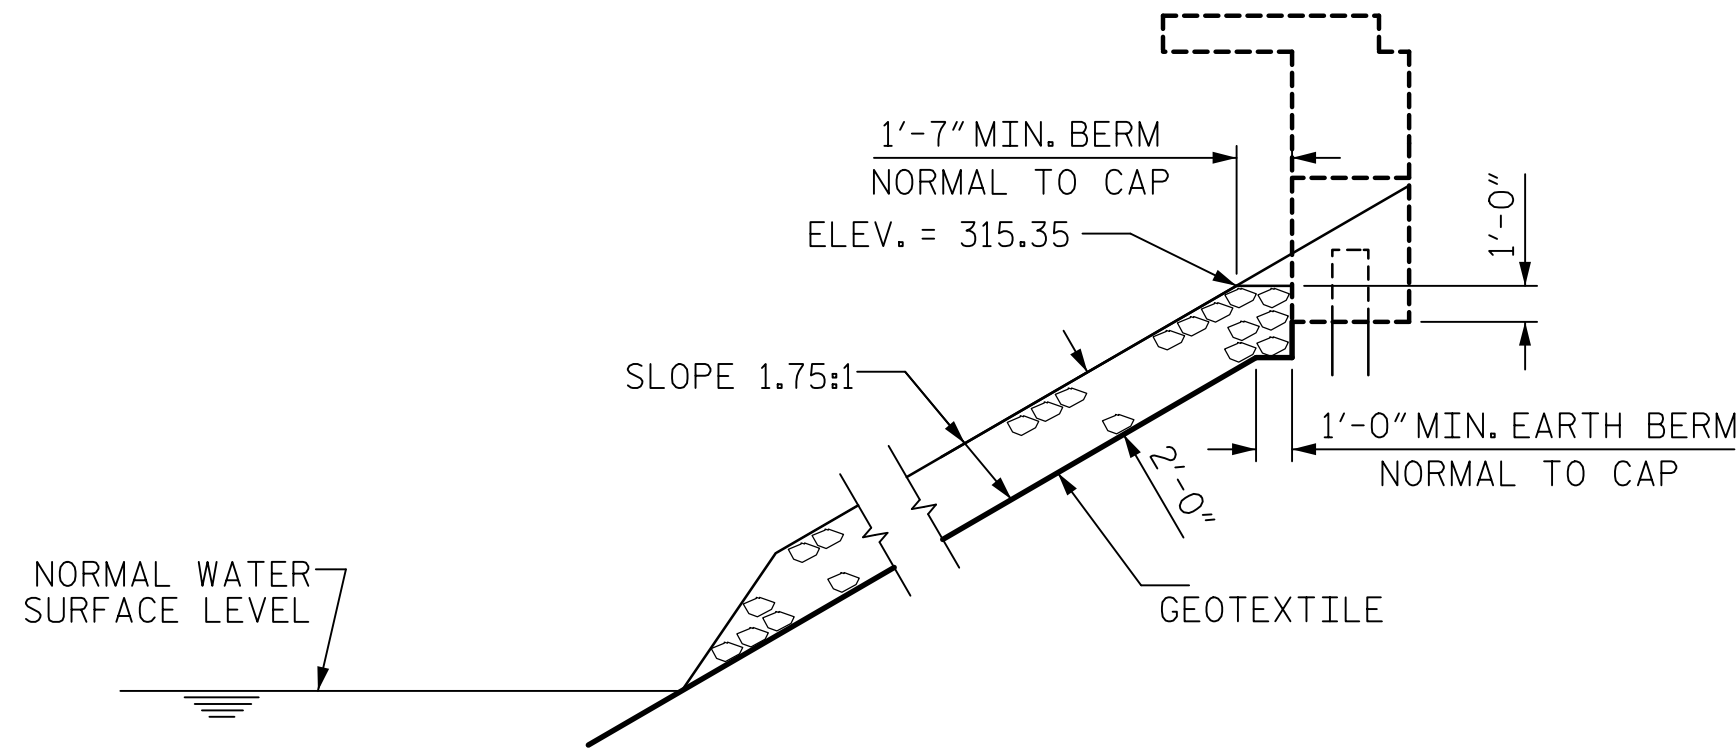

SECTION B-B

PROJECT NO. B-4974
STANLY/MONTGOMERY COUNTY
STATION: 339+86.39 -L-

SHEET 2 OF 2

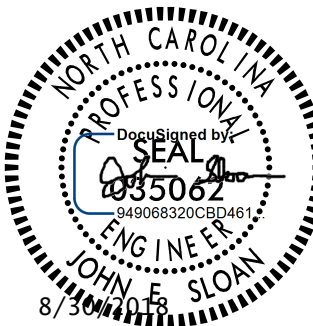

STATE OF NORTH CAROLINA
DEPARTMENT OF TRANSPORTATION
RALEIGH

RIP RAP DETAILS

DRAWN BY : H. ROSEMOND DATE : 4/2018
CHECKED BY : M. TOM DATE : 4/2018
DESIGNED BY : H. ROSEMOND DATE : 4/2018
DESIGN CHECKED BY : M. TOM DATE : 4/2018

DOCUMENT NOT CONSIDERED
FINAL UNLESS ALL
SIGNATURES COMPLETED

REVISIONS						SHEET NO. S-95
NO.	BY:	DATE:	NO.	BY:	DATE:	
1			3			TOTAL SHEETS 148
2			4			