
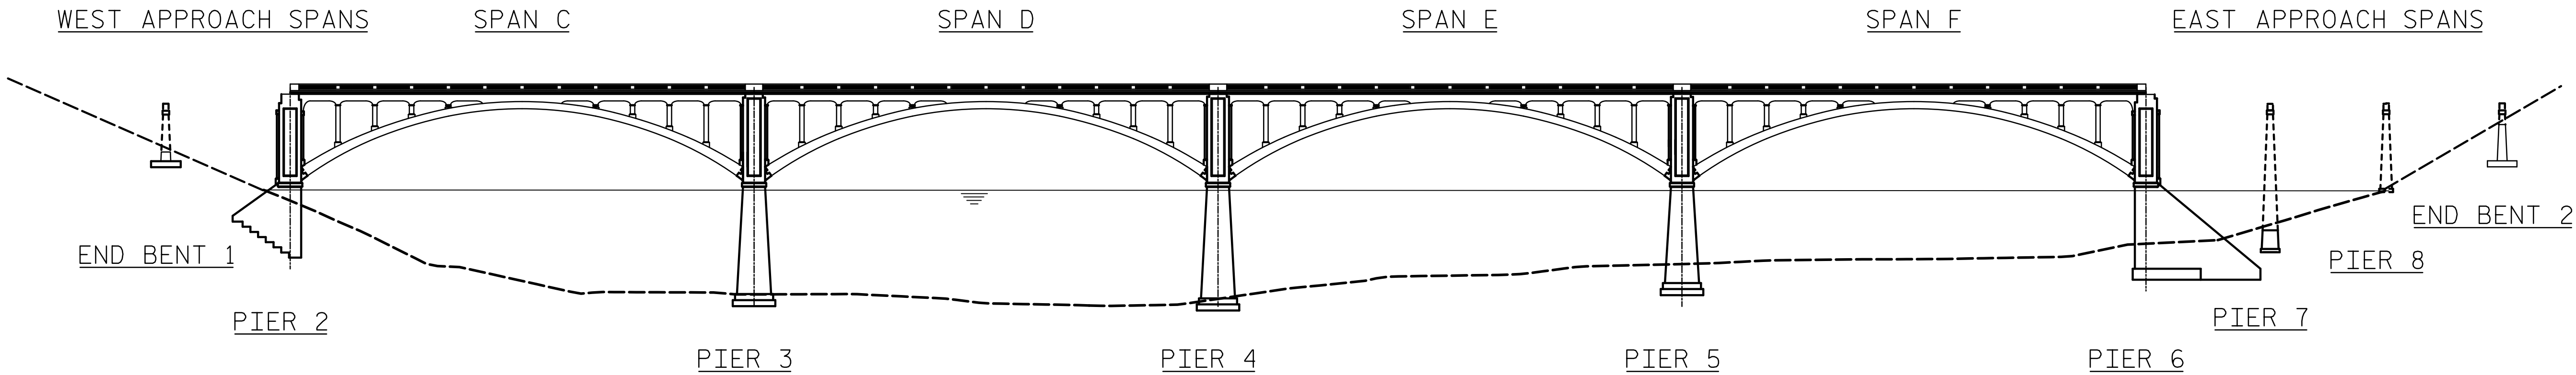


DATE: 8/28/2018  
TIME: 2:43:27 PM

USER: \\USFAL31000\casomel.com\Draws\Proj\leirs\60336253\900\_WorA\910\_CAD\70\_NCDOT\TIP\Structures\04\_Drawings\401\_99\_LH974\_SKU\_LDCS2.dgn  
DGN: \\USFAL31000\casomel.com\Draws\Proj\leirs\60336253\900\_WorA\910\_CAD\70\_NCDOT\TIP\Structures\04\_Drawings\401\_99\_LH974\_SKU\_LDCS2.dgn

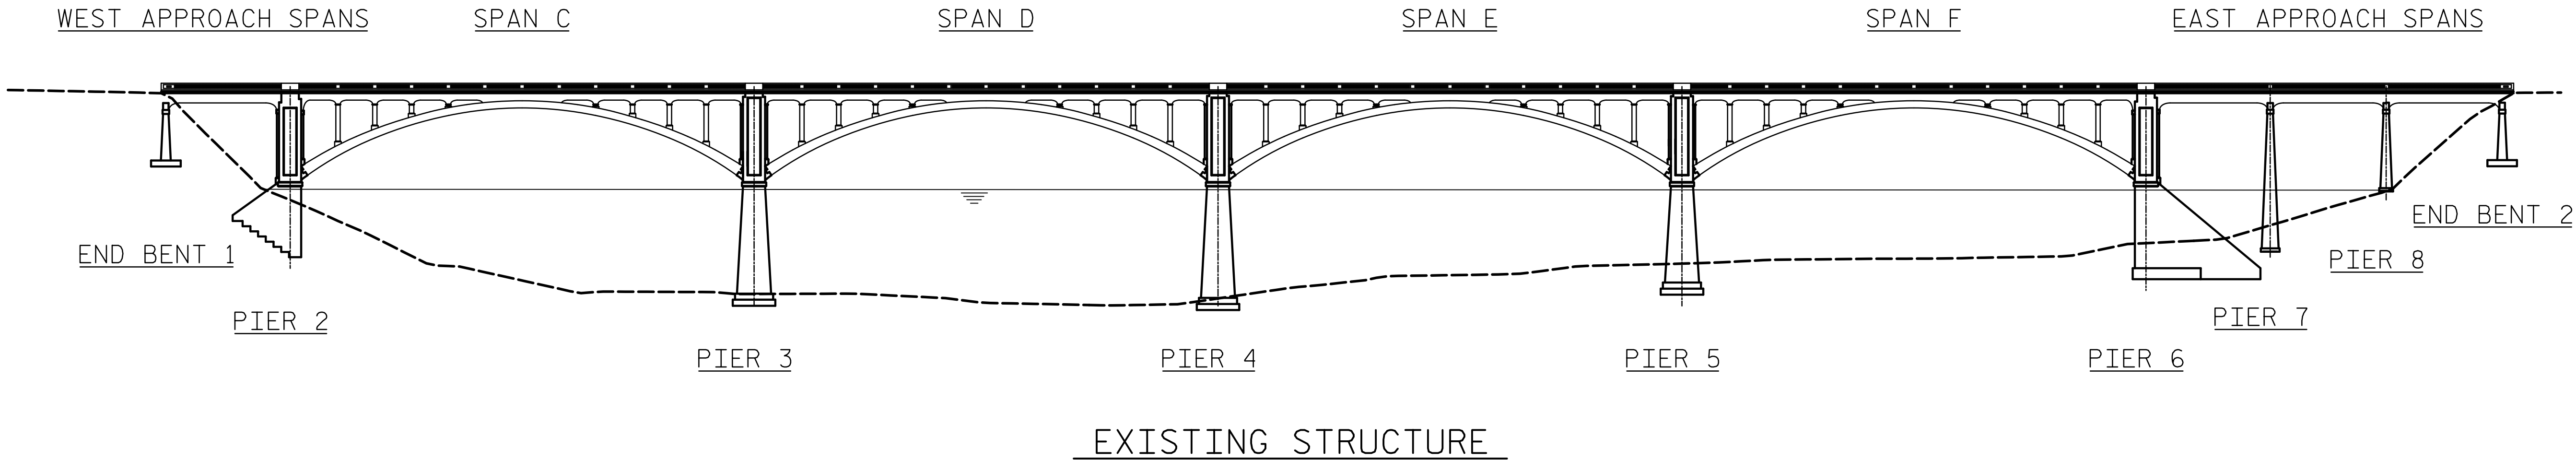

- CONSTRUCTION SEQUENCE 1**
1. DEMOLISH THE APPROACH SPANS, REMOVE EXISTING END BENT 1 AND EXISTING END BENT 2 TO AT LEAST ONE FOOT BELOW PROPOSED GRADE, REMOVE EXISTING PIER 7 TO AT LEAST ONE FOOT BELOW THE STREAM BED MUDLINE, REMOVE EXISTING PIER 8 COLUMNS AND FOOTINGS ENTIRELY.


PROJECT NO. B-4974  
STANLY/MONTGOMERY COUNTY  
STATION: 339+86.39 -L-

SHEET 2 OF 8

|                            |                |
|----------------------------|----------------|
| DRAWN BY : T. STUMP        | DATE : 10/2017 |
| CHECKED BY : J. SLOAN      | DATE : 10/2017 |
| DESIGNED BY : J. SLOAN     | DATE : 10/2017 |
| DESIGN CHECKED BY : M. TOM | DATE : 10/2017 |

DOCUMENT NOT CONSIDERED  
FINAL UNLESS ALL  
SIGNATURES COMPLETED

**AECOM**  
AECOM TECHNICAL SERVICES, INC.  
701 CORPORATE CENTER DRIVE, SUITE 475  
RALEIGH, NC 27607  
(919) 854-6200 www.aecom.com  
AECOM License No. F-0342

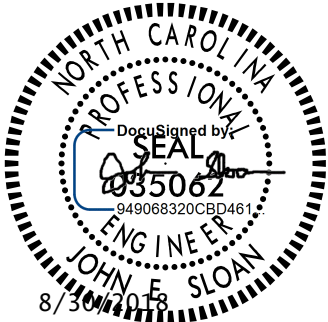

STATE OF NORTH CAROLINA  
DEPARTMENT OF TRANSPORTATION  
RALEIGH  
DEMOLITION & CONSTRUCTION  
SEQUENCE  
DEMOLITION  
AT APPROACH SPANS

| REVISIONS |     |       |     |     |       | SHEET NO.<br>S-99      |
|-----------|-----|-------|-----|-----|-------|------------------------|
| NO.       | BY: | DATE: | NO. | BY: | DATE: |                        |
| 1         |     |       | 3   |     |       | TOTAL<br>SHEETS<br>148 |
| 2         |     |       | 4   |     |       |                        |