



DATE: 8/28/2018
TIME: 2:43:45 PM
USER: \\SFRAL31001\casomel.com\Carla\Proj\leirs\60336253\900_Wor\A910 CAD\70_NCDOT\TIP\Structures\04 Drawings\401_203_B4974_SML DCS4.dgn
DGN:

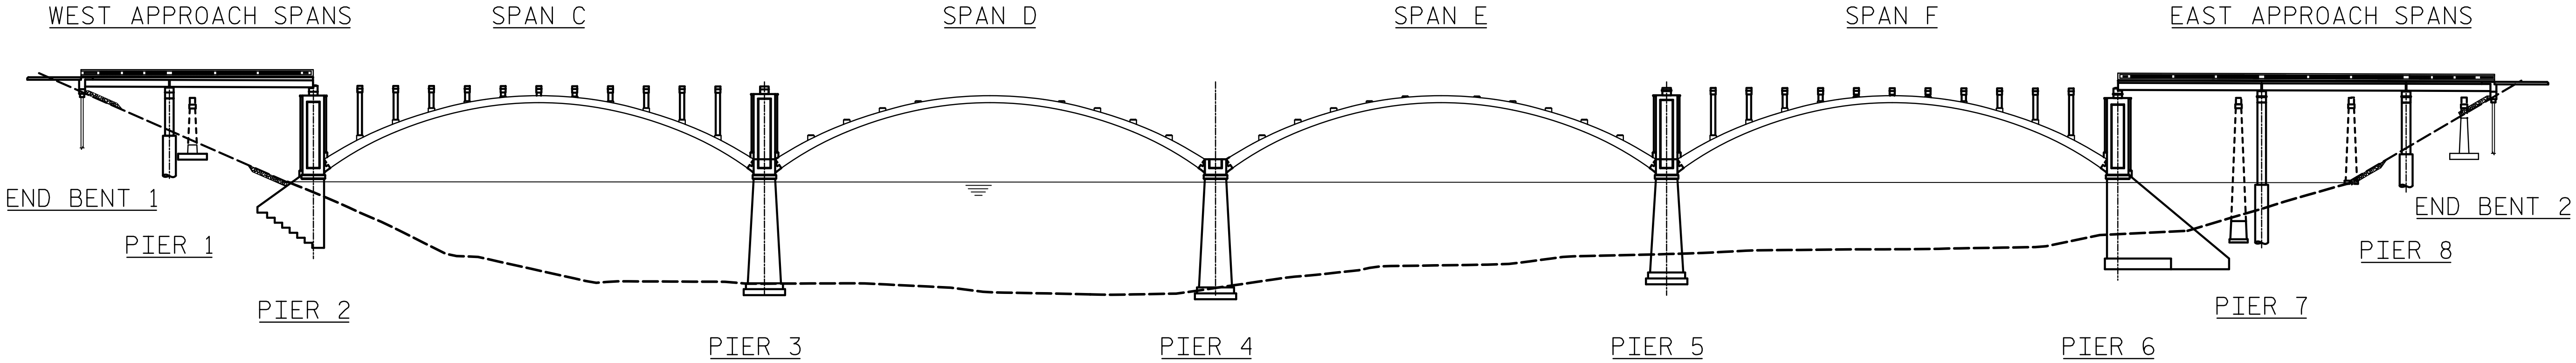

CONSTRUCTION SEQUENCE 4

5. RECONSTRUCT ARCH SPANS C AND F SPANDREL BENTS WHILE PERFORMING CONCRETE REPAIRS AT ARCH SPANS D AND E AND AT ARCH PIER 4.

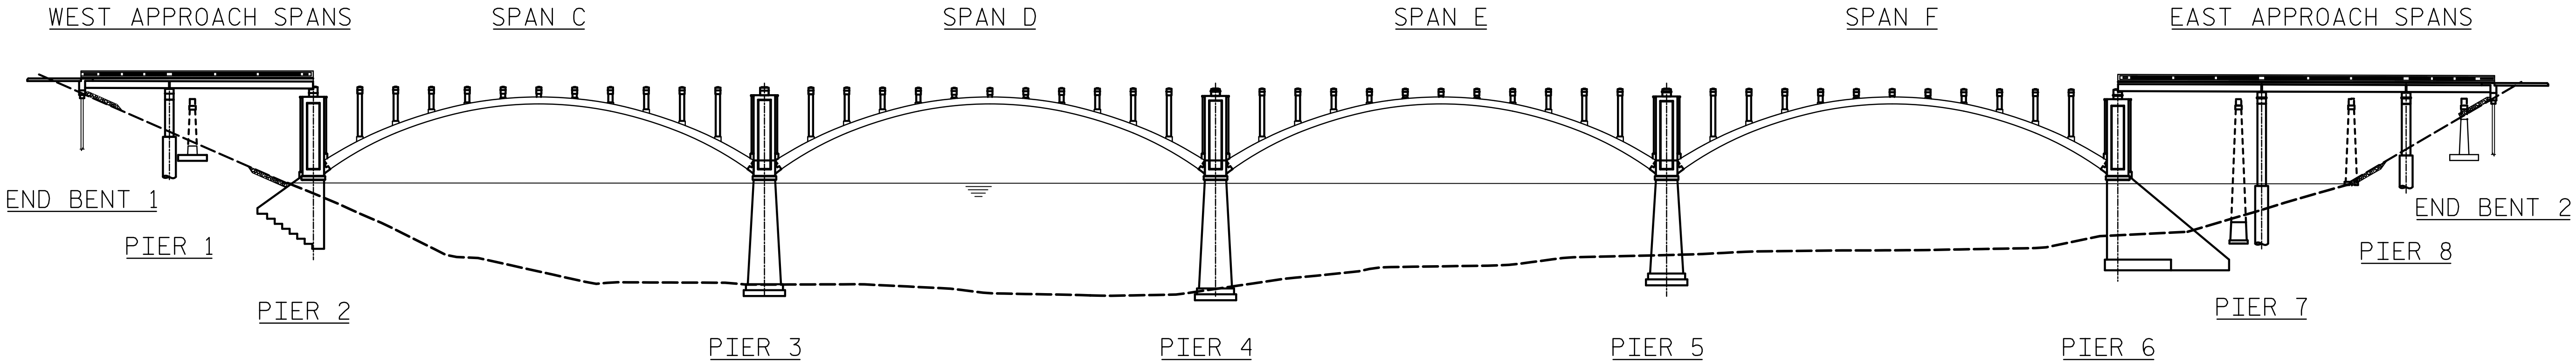

CONSTRUCTION SEQUENCE 5

6. RECONSTRUCT ARCH SPANS D AND E SPANDREL BENTS AND PIER 4.

PROJECT NO. B-4974

STANLY/MONTGOMERY COUNTY


STATION: 339+86.39 -L-

SHEET 4 OF 8

DRAWN BY : T. STUMP	DATE : 10/2017
CHECKED BY : J. SLOAN	DATE : 10/2017
DESIGNED BY : J. SLOAN	DATE : 10/2017
DESIGN CHECKED BY : M. TOM	DATE : 10/2017

DOCUMENT NOT CONSIDERED
FINAL UNLESS ALL
SIGNATURES COMPLETED

AECOM
AECOM TECHNICAL SERVICES, INC.
701 CORPORATE CENTER DRIVE, SUITE 475
RALEIGH, NC 27607
(919) 854-6200 www.aecom.com
AECOM License No. F-0342

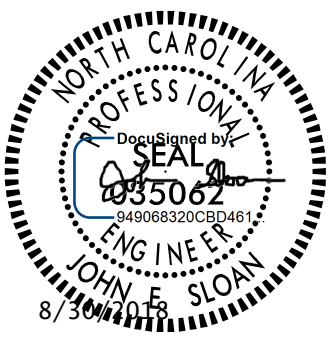

STATE OF NORTH CAROLINA
DEPARTMENT OF TRANSPORTATION
RALEIGH

DEMOLITION & CONSTRUCTION
SEQUENCE

CONSTRUCTION
AT ARCH SPANS

REVISIONS						SHEET NO. S-101
NO.	BY:	DATE:	NO.	BY:	DATE:	
1			3			TOTAL SHEETS 148
2			4			