



DATE: 8/28/2018
TIME: 2:43:56 PM
USER: N:\SFAL3\p00\ncasomel.com\Carla\Proj\Bent\60336253\900_Wor\A910_CAD\70_NC001_TIP\Structures\04_Drawings\401_205_B4974_S\ML_DCS5.dgn
DGN:

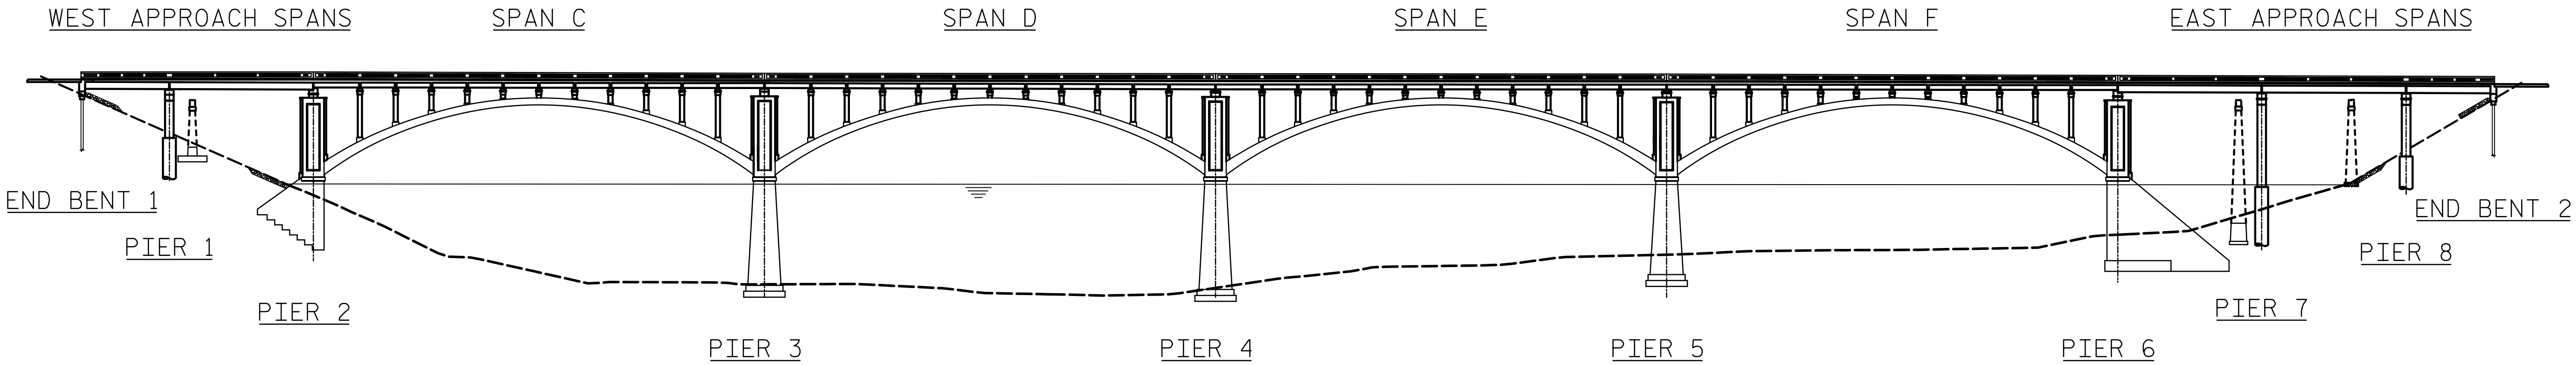

CONSTRUCTION SEQUENCE 6

7. PLACE ARCH SPANS C AND F BOX GIRDERS. PLACE ARCH SPANS D AND E BOX GIRDERS.
8. CONSTRUCT THE DECK AT ARCH SPANS C AND F.
9. CONSTRUCT THE DECK AT ARCH SPANS D AND E.
10. CONSTRUCT THE BARRIER RAIL AT ARCH SPANS C AND F.
11. CONSTRUCT THE BARRIER RAIL AT ARCH SPANS D AND E.

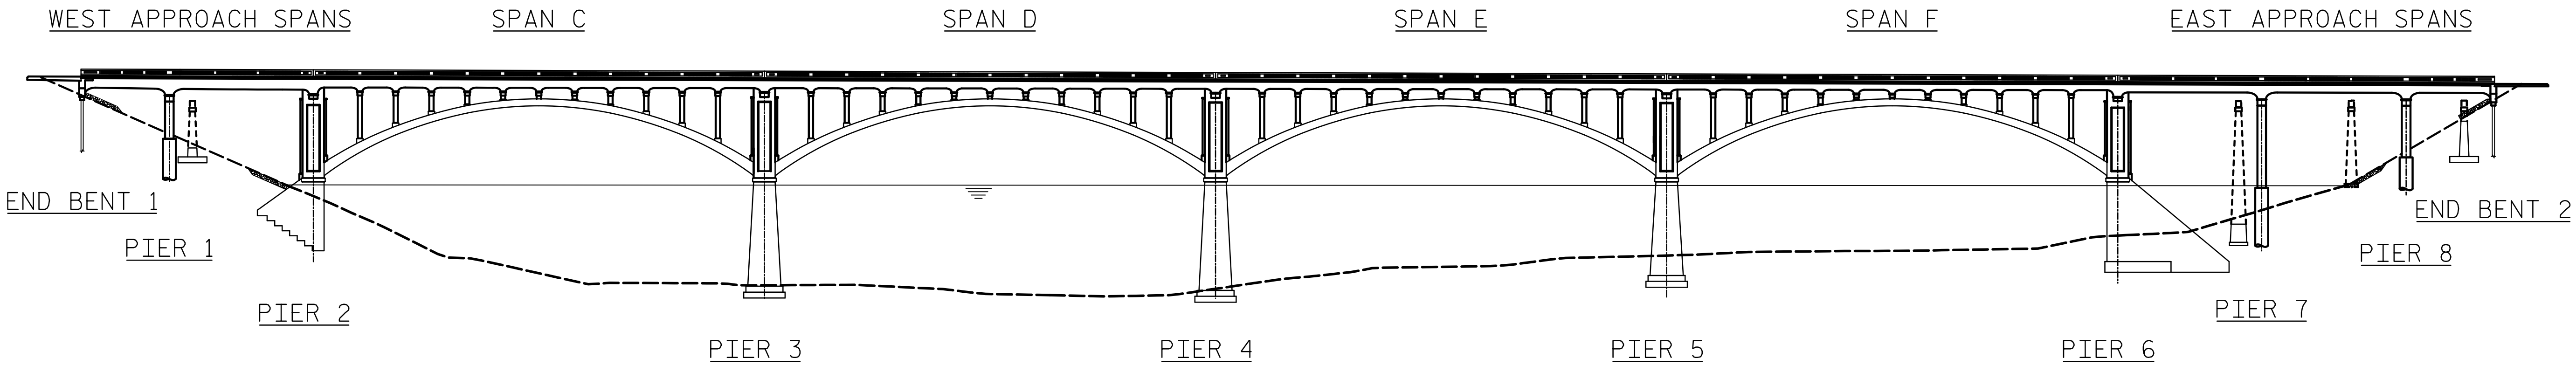

FINAL STAGE

11. INSTALL FASCIA PANELS ON EACH SIDE OF THE BRIDGE AND COAT THE STRUCTURE.


PROJECT NO. B-4974

STANLY/MONTGOMERY COUNTY

STATION: 339+86.39 -L-

SHEET 5 OF 8

AECOM
AECOM TECHNICAL SERVICES, INC.
701 CORPORATE CENTER DRIVE, SUITE 475
RALEIGH, NC 27607
(919) 854-6200 www.aecom.com
AECOM License No. F-0342

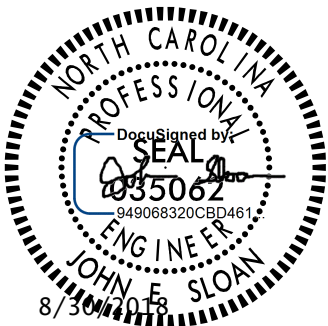

STATE OF NORTH CAROLINA
DEPARTMENT OF TRANSPORTATION
RALEIGH

DEMOLITION & CONSTRUCTION
SEQUENCE

CONSTRUCTION
AT ARCH SPANS

DRAWN BY : T. STUMP
CHECKED BY : J. SLOAN
DESIGNED BY : J. SLOAN
DESIGN CHECKED BY : M. TOM
DATE : 10/2017
DATE : 10/2017
DATE : 10/2017
DATE : 10/2017

DOCUMENT NOT CONSIDERED
FINAL UNLESS ALL
SIGNATURES COMPLETED

REVISIONS						SHEET NO. S-102
NO.	BY:	DATE:	NO.	BY:	DATE:	
1			3			TOTAL SHEETS 148
2			4			