



DATE: 8/28/2018
TIME: 2:44:28 PM


USER: \\USFAL31001\acesonnel\com\Drawings\401\213_BA974_SML_ORL.dgn
DGN: \\USFAL31001\acesonnel\com\Drawings\401\213_BA974_SML_ORL.dgn

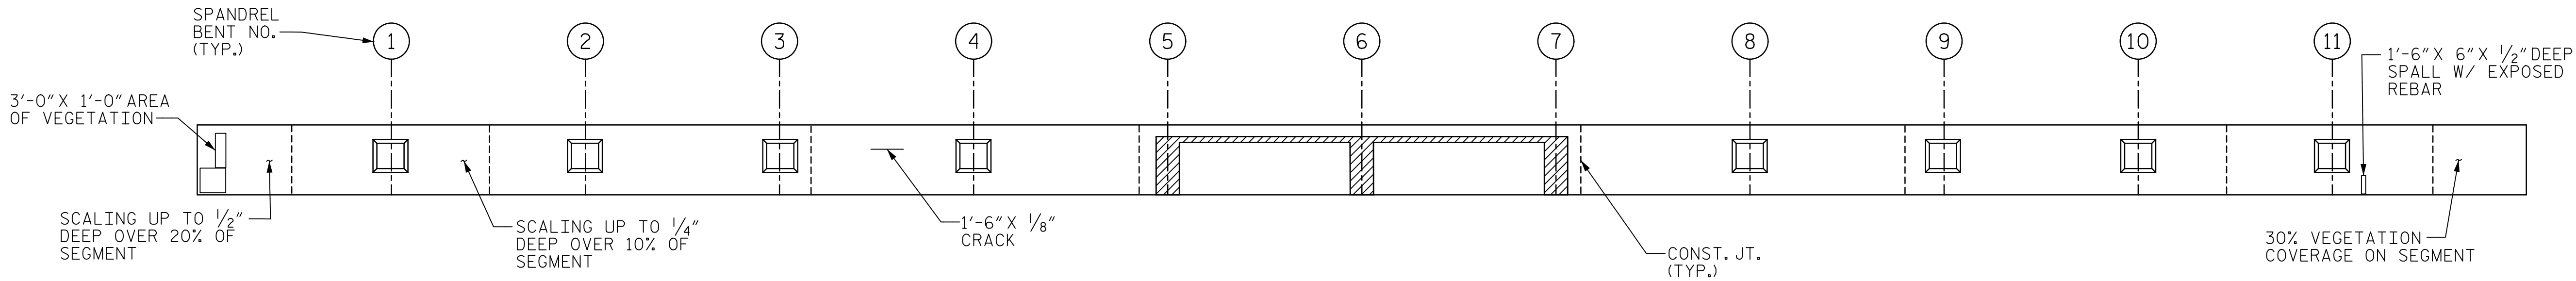

PLAN - NORTH RIB

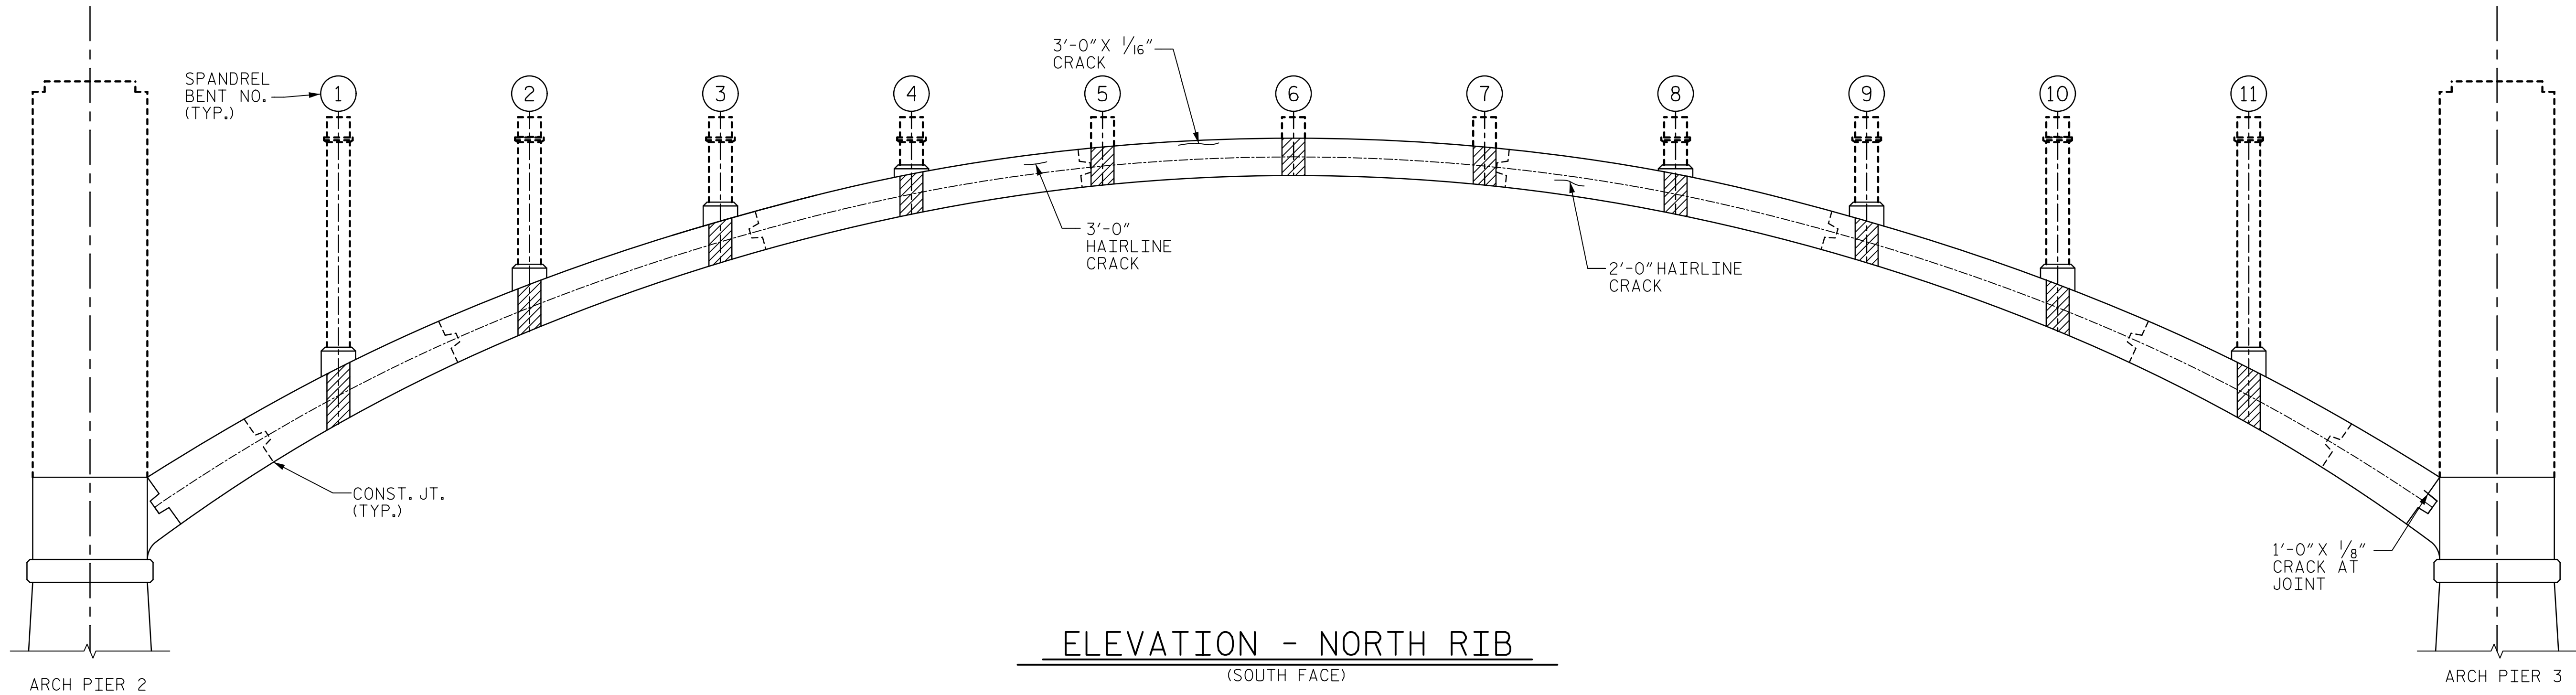

ELEVATION - NORTH RIB
(SOUTH FACE)

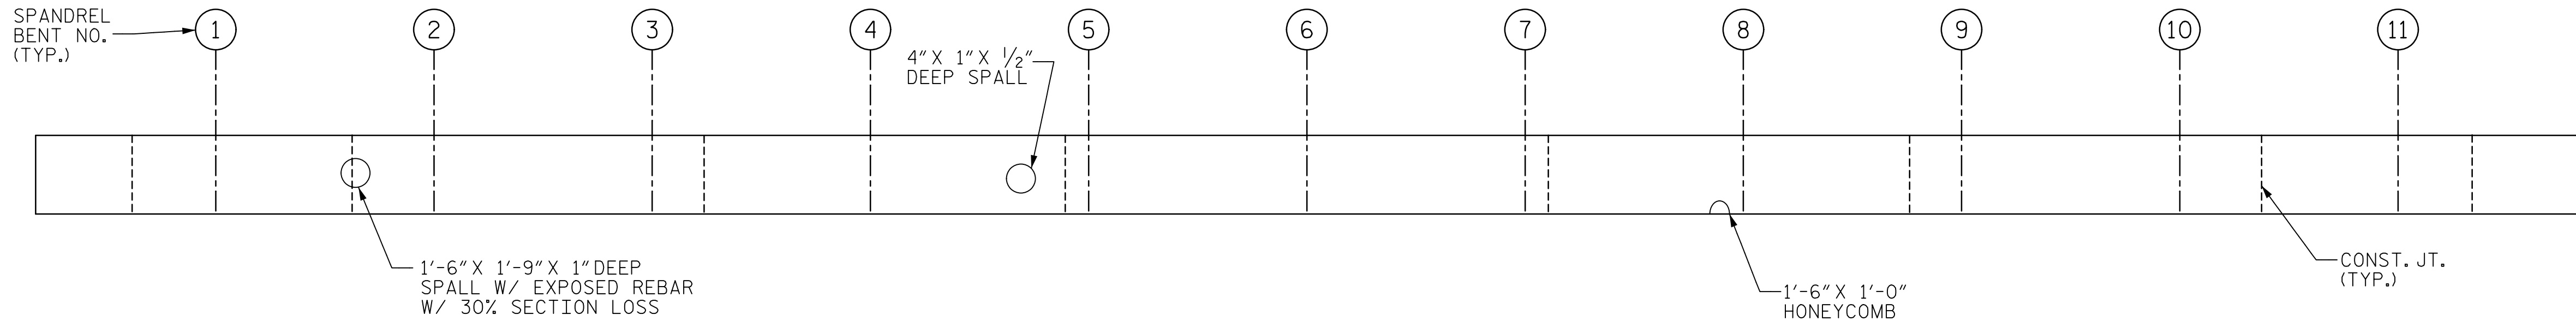


SOFFIT - NORTH RIB

LEGEND

- EXISTING TO REMAIN
- - - EXISTING TO BE REMOVED
- ▨ ARCH RIB STRUTS

PROJECT NO. B-4974
STANLY/MONTGOMERY COUNTY
STATION: 339+86.39 -L-

SHEET 1 OF 6

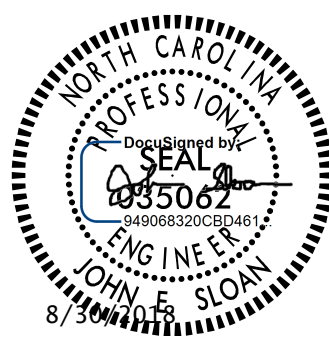

STATE OF NORTH CAROLINA
DEPARTMENT OF TRANSPORTATION
RALEIGH

REHABILITATION

ARCH SPAN C DEFECTS
NORTH RIB (1)

DRAWN BY : T. STUMP DATE : 2/2018
CHECKED BY : J. SLOAN DATE : 3/2018
DESIGNED BY : T. STUMP DATE : 2/2018
DESIGN CHECKED BY : J. SLOAN DATE : 3/2018

DOCUMENT NOT CONSIDERED
FINAL UNLESS ALL
SIGNATURES COMPLETED

REVISIONS						SHEET NO. S-106
NO.	BY:	DATE:	NO.	BY:	DATE:	
1			3			TOTAL SHEETS 148
2			4			