



DATE: 8/28/2018
TIME: 2:44:45 PM

USER: \\USFAL31000\usfalconnel.com\Drawings\401\217_B4974_SML_CR3.dgn
DGN: \\USFAL31000\usfalconnel.com\Drawings\401\217_B4974_SML_CR3.dgn

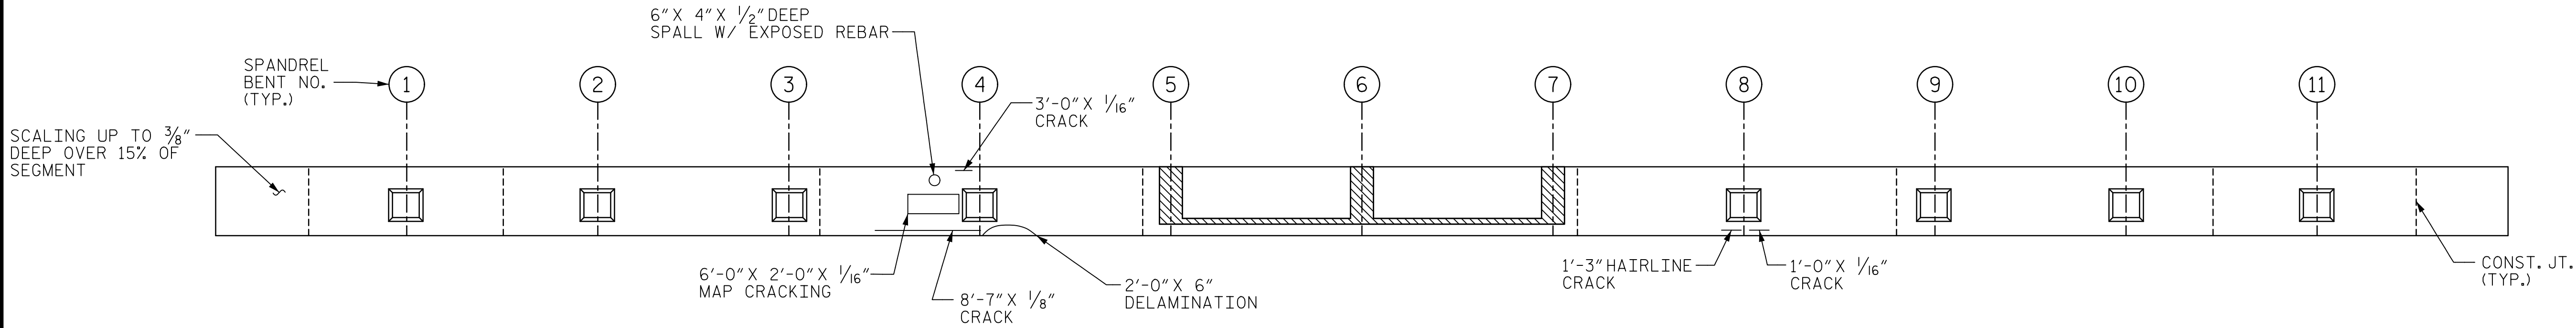


PLAN - SOUTH RIB

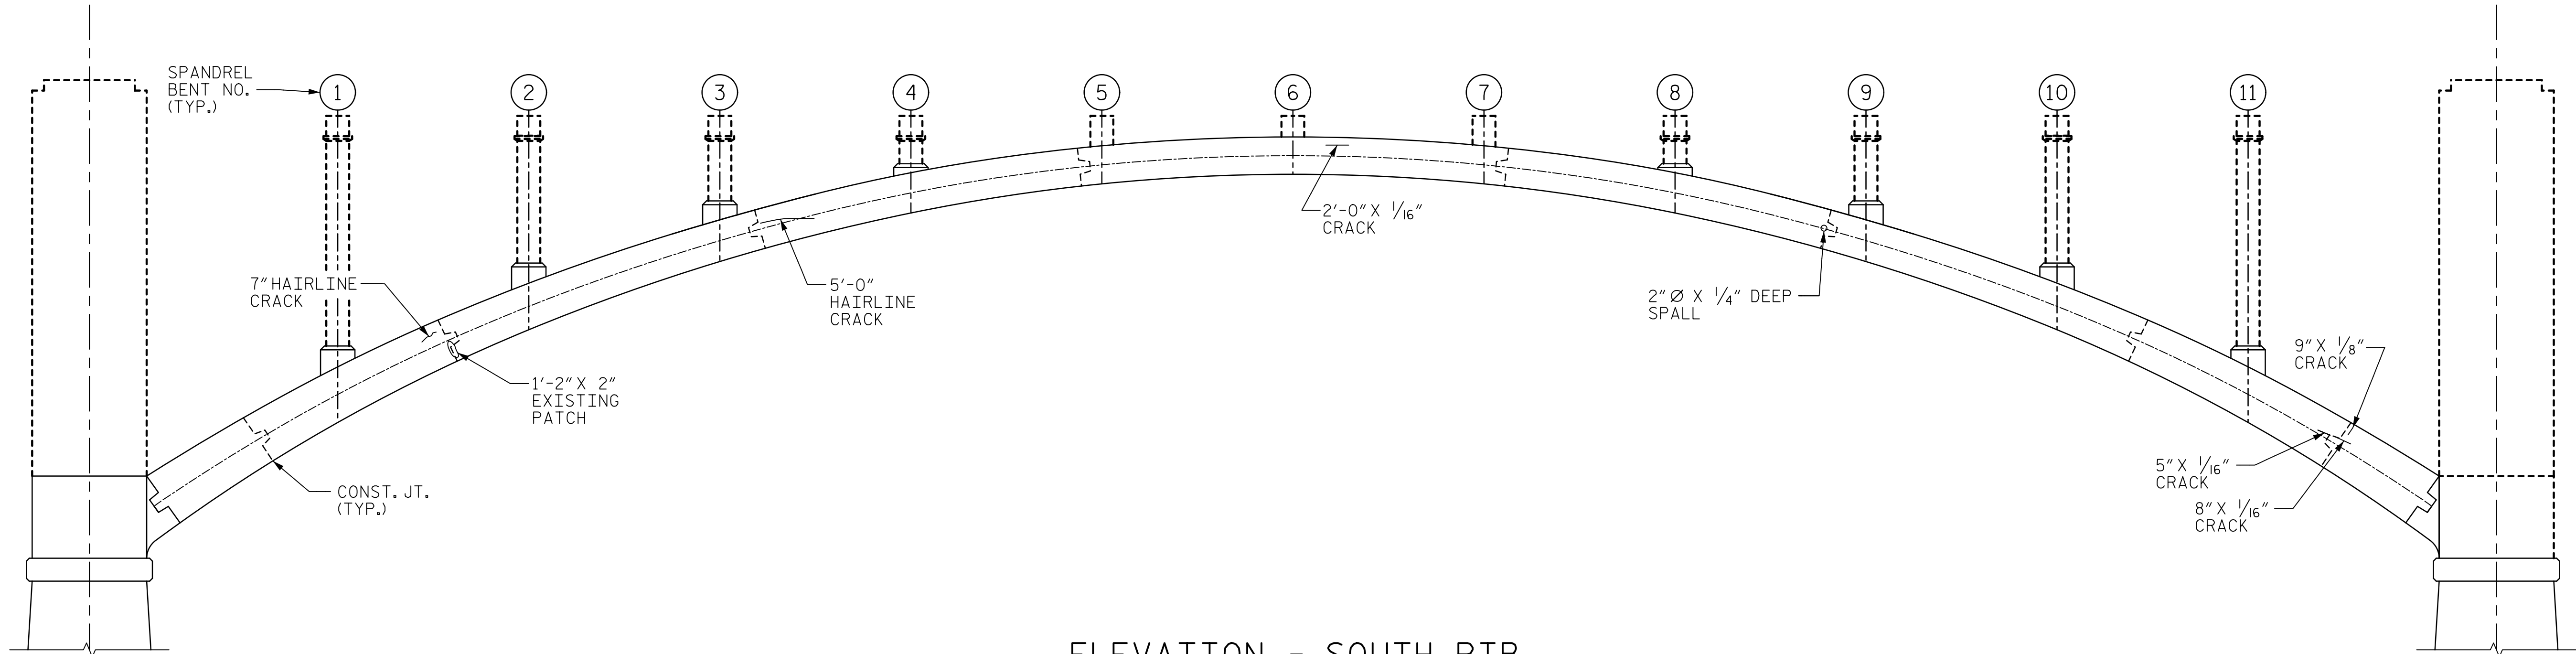

ELEVATION - SOUTH RIB

(SOUTH FACE)

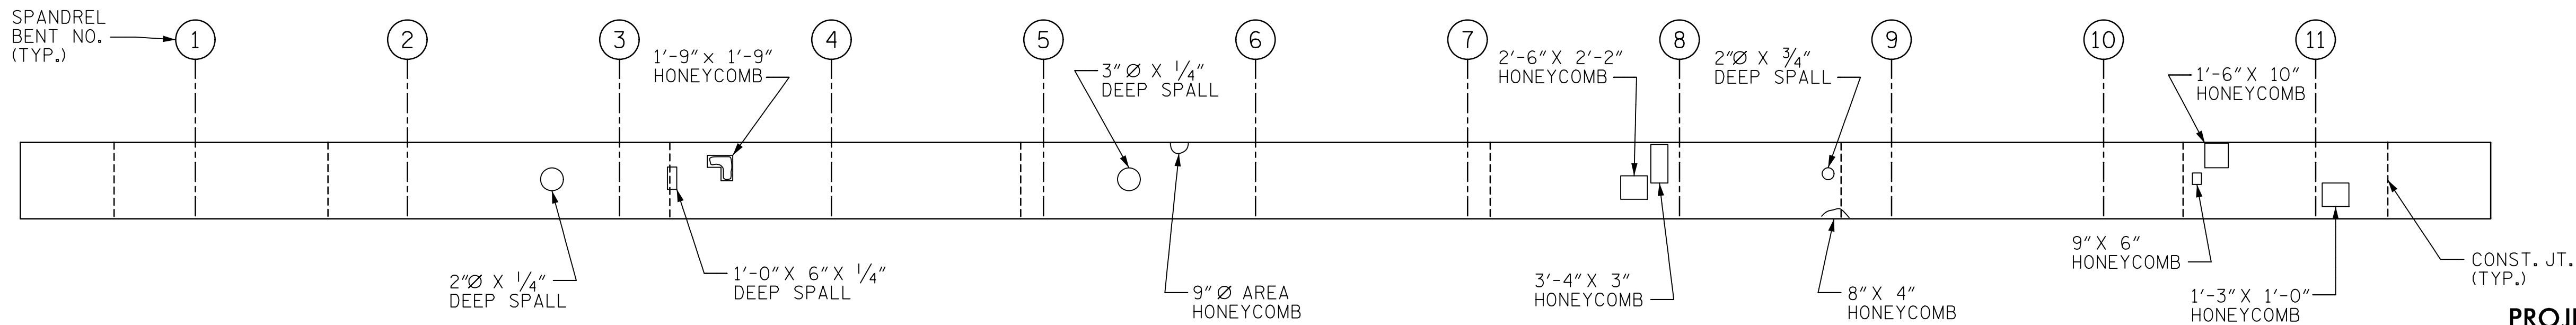

LEGEND

- EXISTING TO REMAIN
- - - EXISTING TO BE REMOVED
- ▨ ARCH RIB STRUTS

PROJECT NO. B-4974

STANLY/MONTGOMERY COUNTY

STATION: 339+86.39 -L-

SHEET 3 OF 6

DRAWN BY : T. STUMP	DATE : 2/2018
CHECKED BY : J. SLOAN	DATE : 3/2018
DESIGNED BY : T. STUMP	DATE : 2/2018
DESIGN CHECKED BY : J. SLOAN	DATE : 3/2018

DOCUMENT NOT CONSIDERED
FINAL UNLESS ALL
SIGNATURES COMPLETED



STATE OF NORTH CAROLINA
DEPARTMENT OF TRANSPORTATION
RALEIGH
REHABILITATION
ARCH SPAN C DEFECTS
SOUTH RIB (1)

REVISIONS						SHEET NO. S-108
NO.	BY:	DATE:	NO.	BY:	DATE:	
1			3			TOTAL SHEETS 148
2			4			