


DATE: 8/28/2018
TIME: 2:44:57 PM

USER: \\USFAL31001\acesonnel.com\Carla\Proj\Bears\60336253\900_Work\A910_CAD\70_NCDOT\TIP\Structures\04_Drawings\401_221_LB4974_SML_CRS.dgn
DGN: \\USFAL31001\acesonnel.com\Carla\Proj\Bears\60336253\900_Work\A910_CAD\70_NCDOT\TIP\Structures\04_Drawings\401_221_LB4974_SML_CRS.dgn

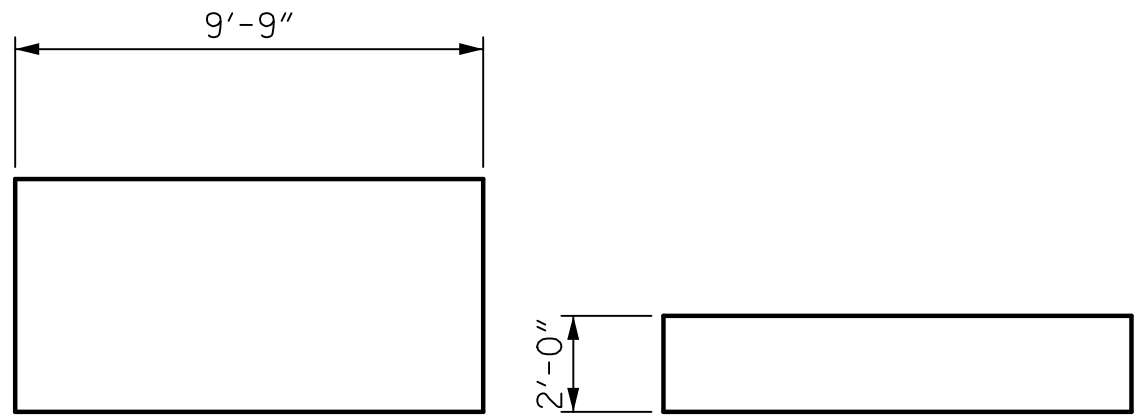


TOP

WEST FACE




SOFFIT

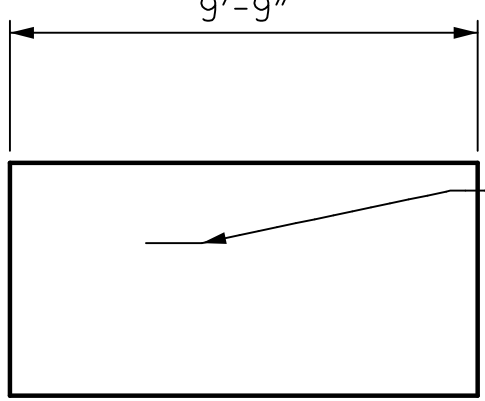

EAST FACE

BENT 1 STRUT

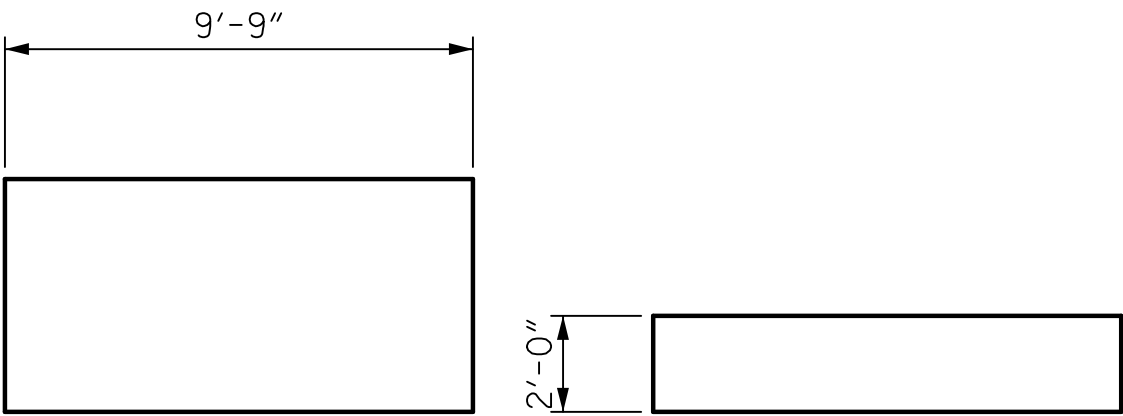


TOP

WEST FACE




SOFFIT

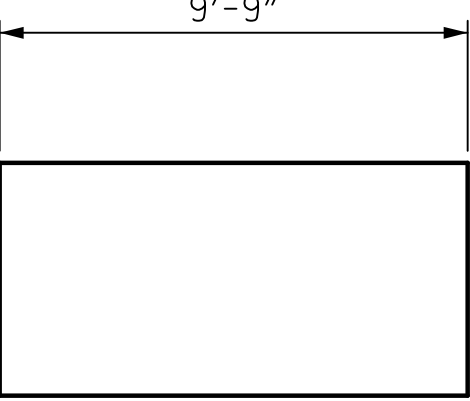

EAST FACE

BENT 2 STRUT

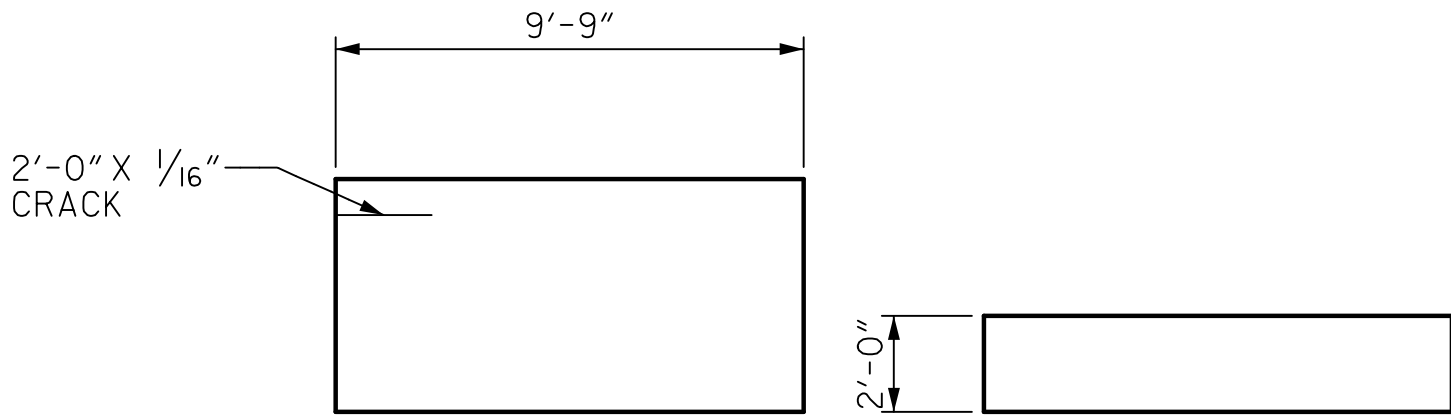


TOP

WEST FACE




SOFFIT

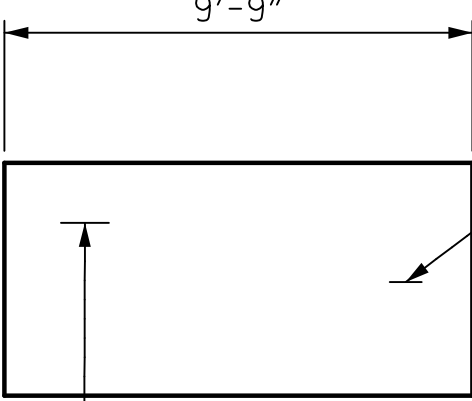

EAST FACE


BENT 3 STRUT

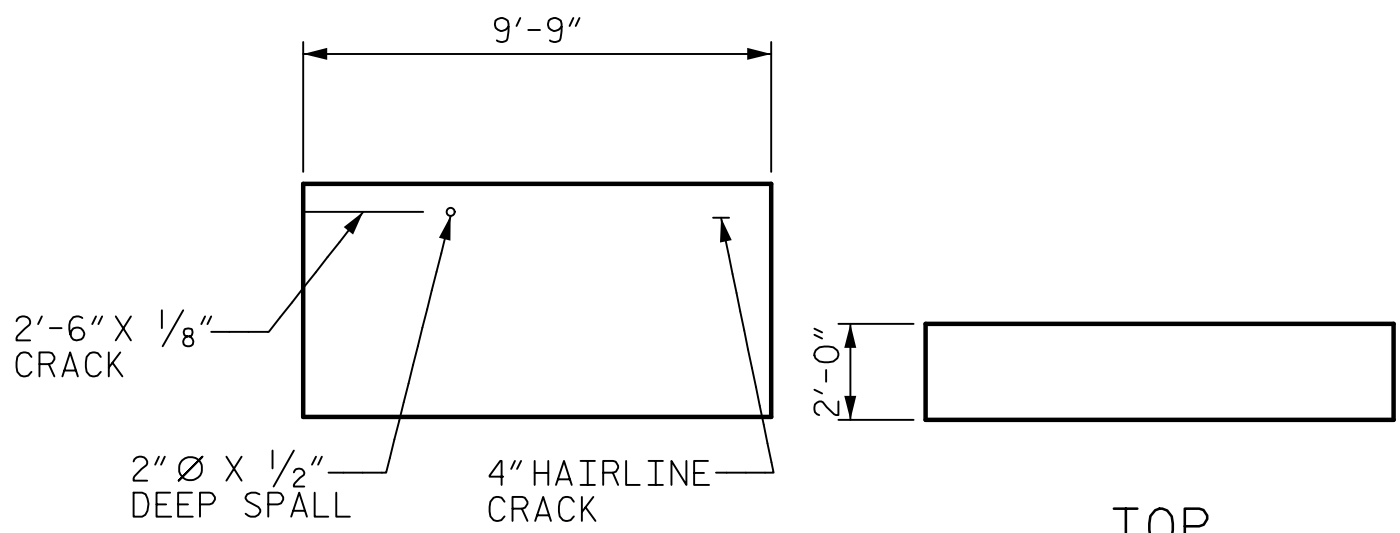

WEST FACE




SOFFIT

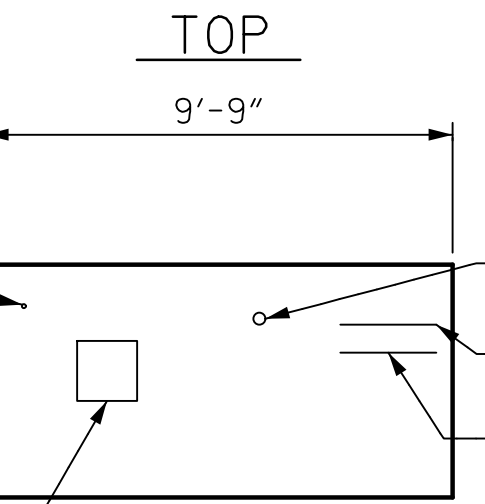

EAST FACE


BENT 4 STRUT

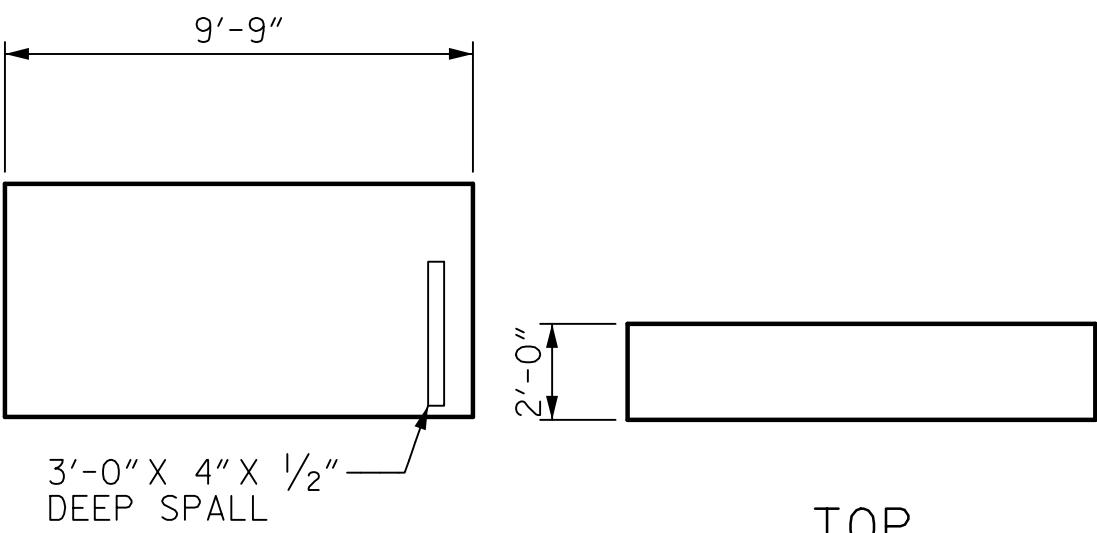

WEST FACE




SOFFIT

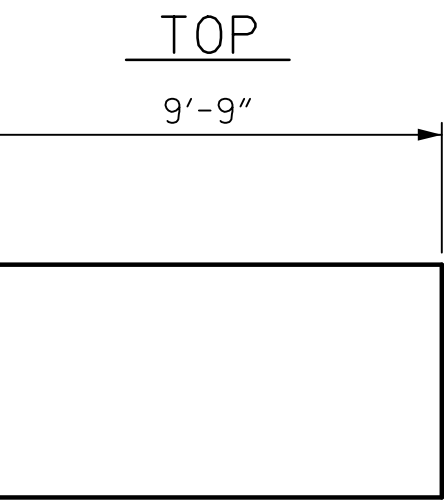

EAST FACE


BENT 5 STRUT

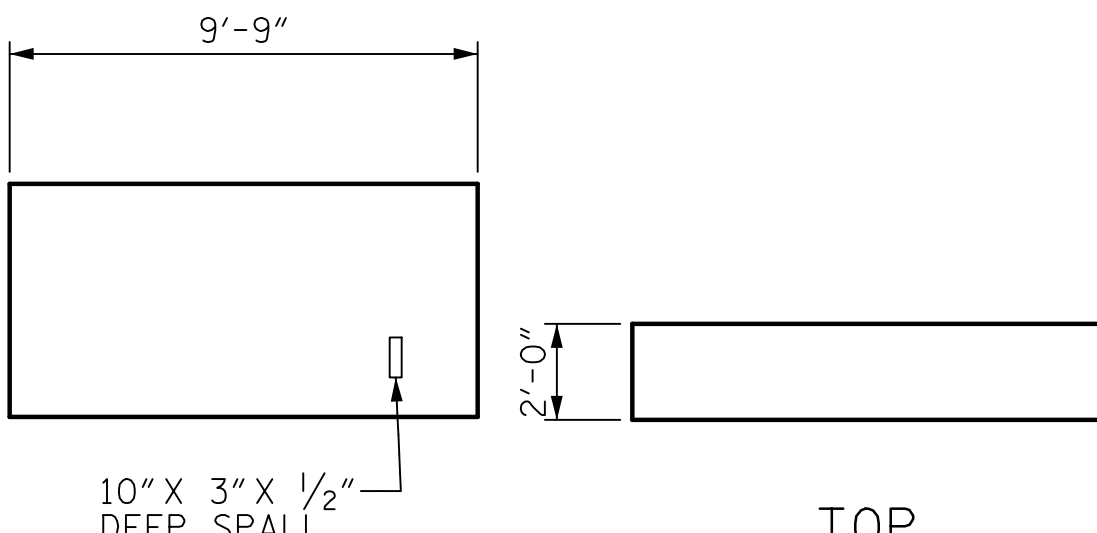

WEST FACE



SOFFIT

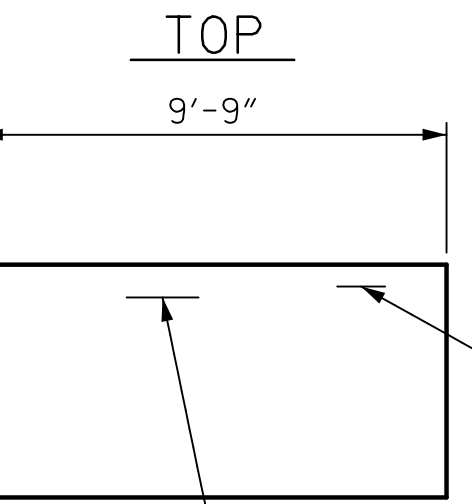

EAST FACE

BENT 6 STRUT

PROJECT NO. B-4974

STANLY/MONTGOMERY COUNTY


STATION: 339+86.39 -L-

SHEET 5 OF 6

DRAWN BY : T. STUMP	DATE : 2/2018
CHECKED BY : J. SLOAN	DATE : 3/2018
DESIGNED BY : T. STUMP	DATE : 2/2018
DESIGN CHECKED BY : J. SLOAN	DATE : 3/2018

DOCUMENT NOT CONSIDERED
FINAL UNLESS ALL
SIGNATURES COMPLETED

AECOM
AECOM TECHNICAL SERVICES, INC.
701 CORPORATE CENTER DRIVE, SUITE 475
RALEIGH, NC 27607
(919) 854-6200 www.aecom.com
AECOM License No. F-0342

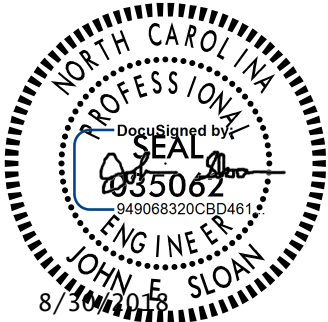

STATE OF NORTH CAROLINA
DEPARTMENT OF TRANSPORTATION
RALEIGH

REHABILITATION

ARCH SPAN C DEFECTS
ARCH RIB STRUTS (1)

REVISIONS						SHEET NO. S-110
NO.	BY:	DATE:	NO.	BY:	DATE:	
1			3			TOTAL SHEETS 148
2			4			