



DATE: 8/28/2018
TIME: 2:45:02 PM


USER: \\USFAL3\p001\casasnet\com\Drawings\Proj\Drawings\60336253\900_Work\910_CAD\70_NCDOT\TIP\Structures\04_Drawings\401_225_B4974_SML\CRF.dgn
DGN: \\USFAL3\p001\casasnet\com\Drawings\Proj\Drawings\60336253\900_Work\910_CAD\70_NCDOT\TIP\Structures\04_Drawings\401_225_B4974_SML\CRF.dgn

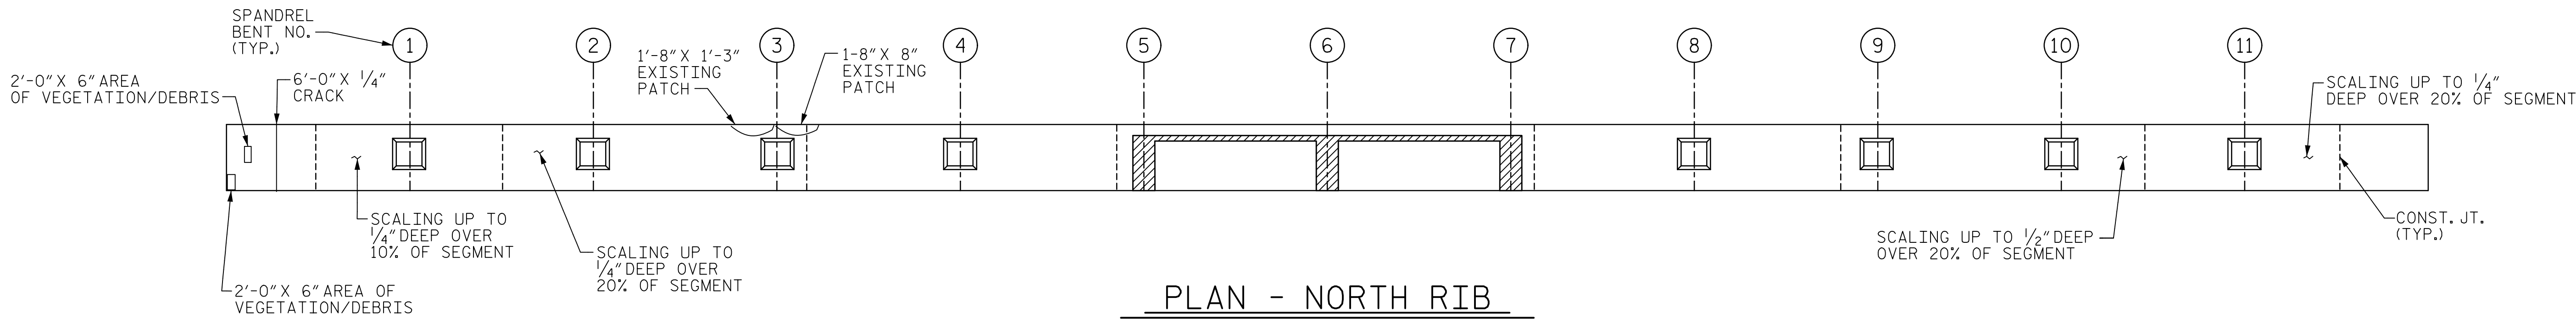

PLAN - NORTH RIB

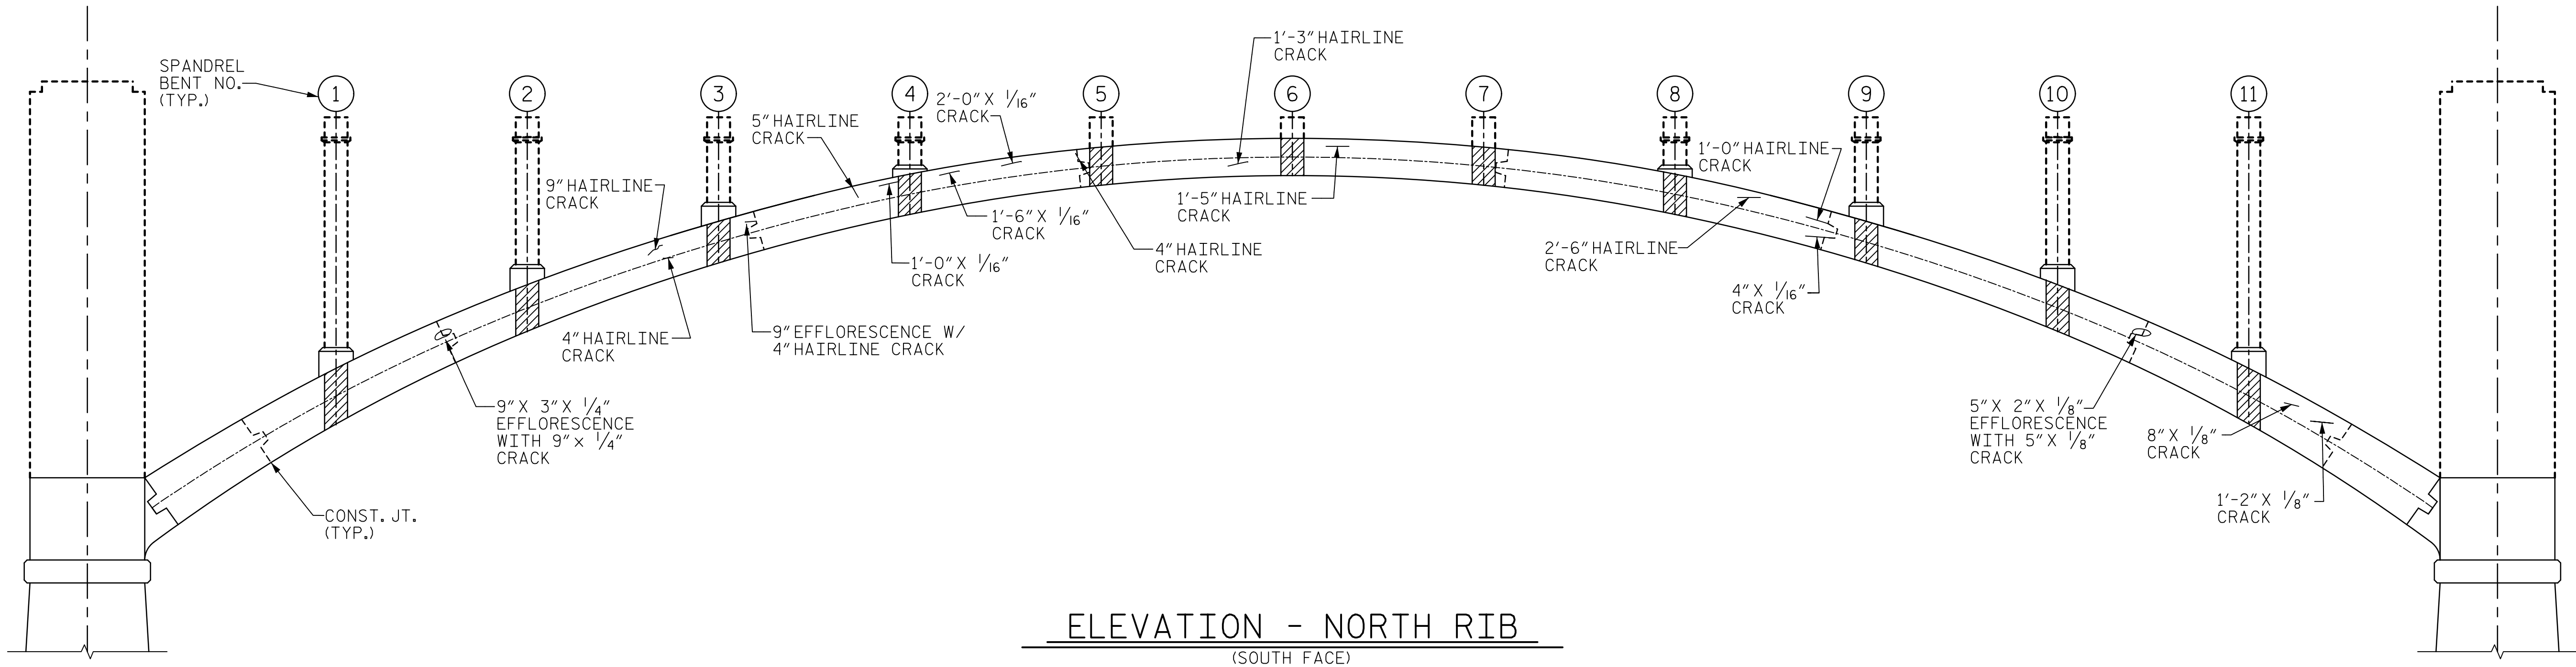

ELEVATION - NORTH RIB
(SOUTH FACE)

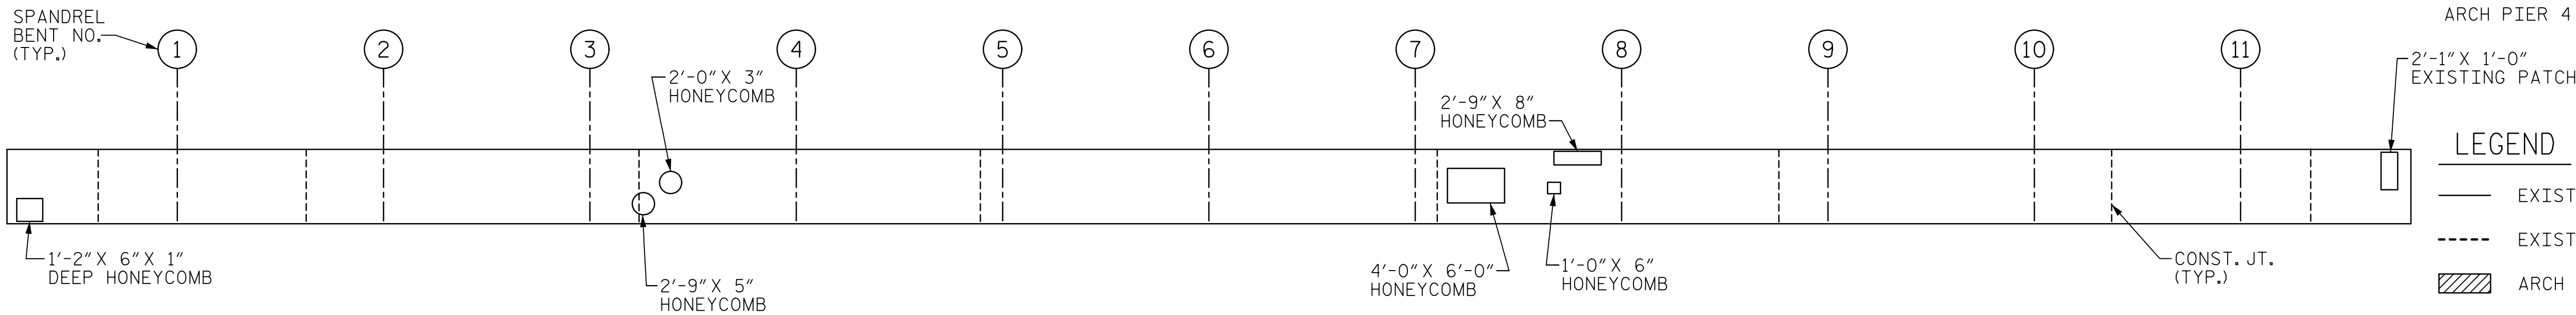

SOFFIT - NORTH RIB

LEGEND

- EXISTING TO REMAIN
- EXISTING TO BE REMOVED
- ARCH RIB STRUTS

PROJECT NO. B-4974
STANLY/MONTGOMERY COUNTY
STATION: 339+86.39 -L-

SHEET 1 OF 6

DRAWN BY : T. STUMP
CHECKED BY : J. SLOAN
DESIGNED BY : T. STUMP
DESIGN CHECKED BY : J. SLOAN
DATE : 2/2018
DATE : 3/2018
DATE : 2/2018
DATE : 3/2018

DOCUMENT NOT CONSIDERED
FINAL UNLESS ALL
SIGNATURES COMPLETED

AECOM
AECOM TECHNICAL SERVICES, INC.
701 CORPORATE CENTER DRIVE, SUITE 475
RALEIGH, NC 27607
(919) 854-6200
www.aecom.com
AECOM License No. F-0342

STATE OF NORTH CAROLINA
DEPARTMENT OF TRANSPORTATION
RALEIGH
REHABILITATION
ARCH SPAN D DEFECTS
NORTH RIB (1)

REVISIONS						SHEET NO.
NO.	BY:	DATE:	NO.	BY:	DATE:	S-112
1			3			TOTAL SHEETS
2			4			148