



DATE: 8/28/2018
TIME: 2:45:25 PM

USER: \\USFAL3\p001\acesonnel.com\Drawings\401\229\B4974_SML\DR04.dgn
DRAWN BY: T. STUMP
CHECKED BY: J. SLOAN
DESIGNED BY: T. STUMP
DESIGN CHECKED BY: J. SLOAN

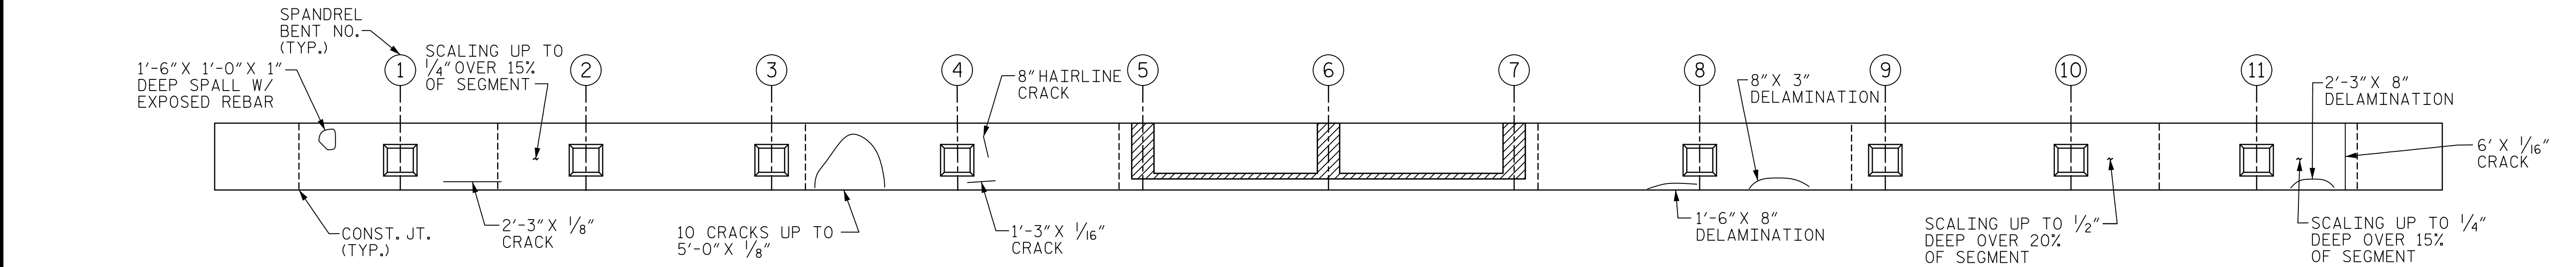


PLAN - SOUTH RIB

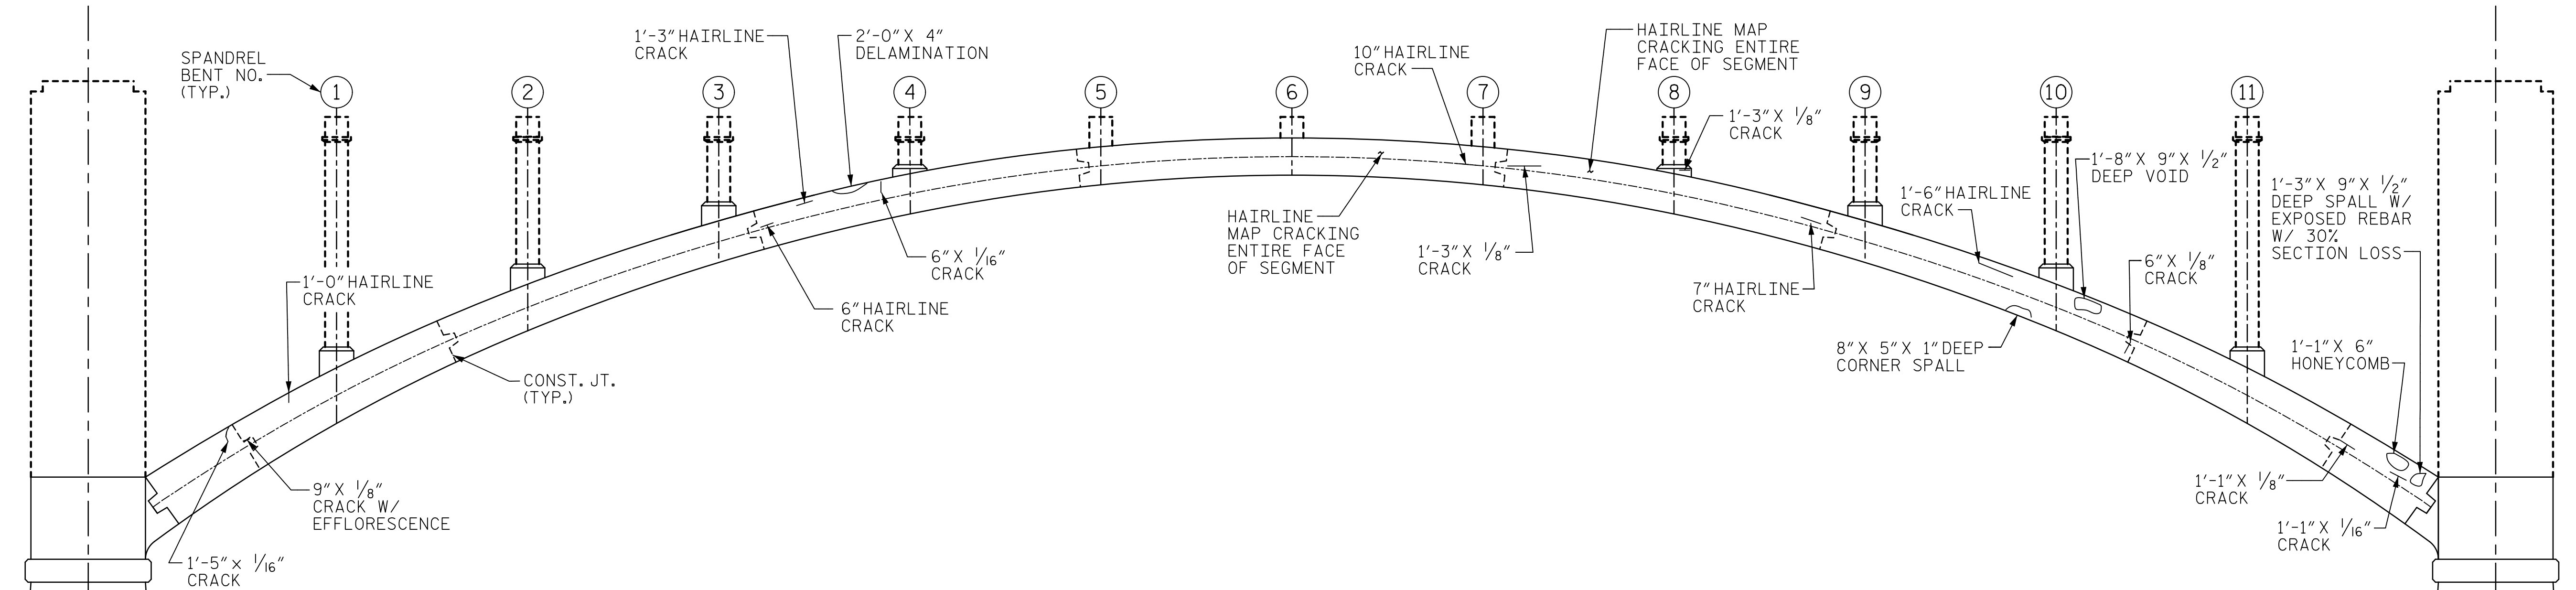

ELEVATION - SOUTH RIB

(SOUTH FACE)

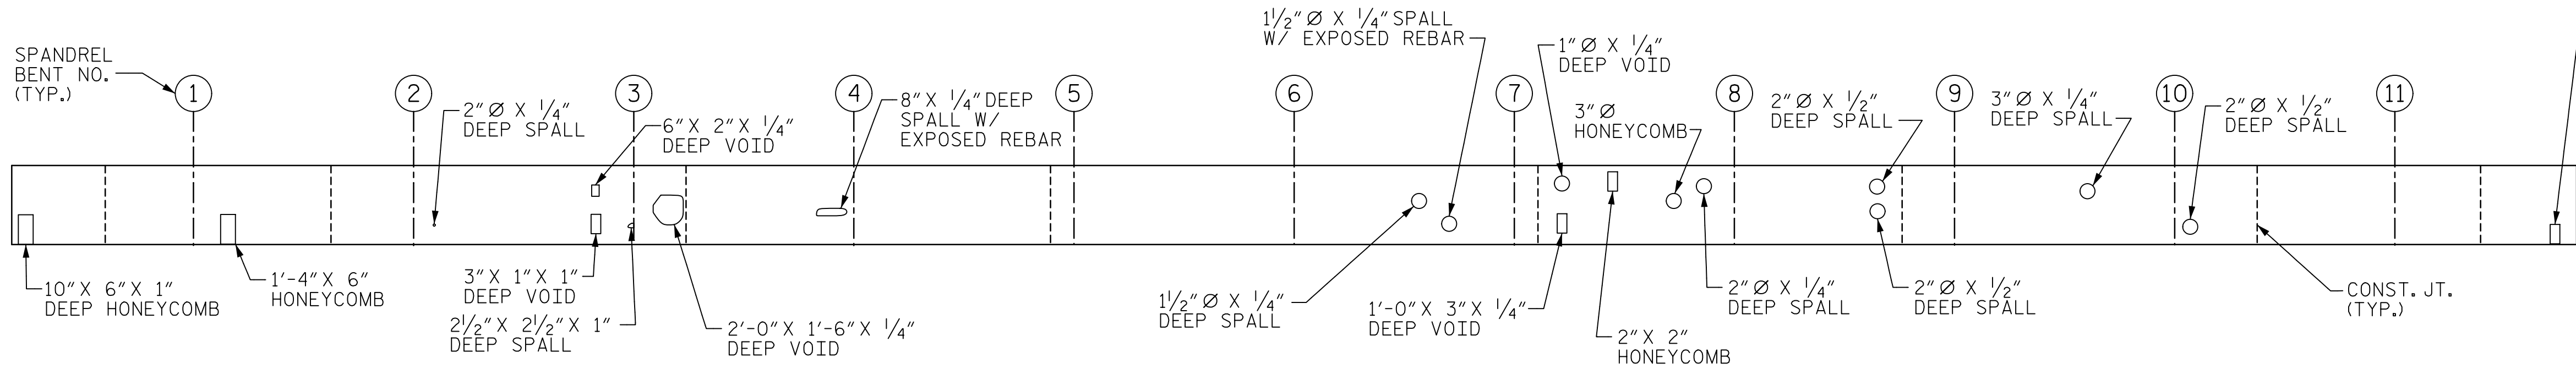

SOFFIT - SOUTH RIB

LEGEND

- EXISTING TO REMAIN
- EXISTING TO BE REMOVED
- ARCH RIB STRUTS

PROJECT NO. B-4974


STANLY/MONTGOMERY COUNTY

STATION: 339+86.39 -L-

SHEET 3 OF 6

AECOM

AECOM TECHNICAL SERVICES, INC.
701 CORPORATE CENTER DRIVE, SUITE 475
RALEIGH, NC 27607
(919) 854-6200
www.aecom.com
AECOM License No. F-0342

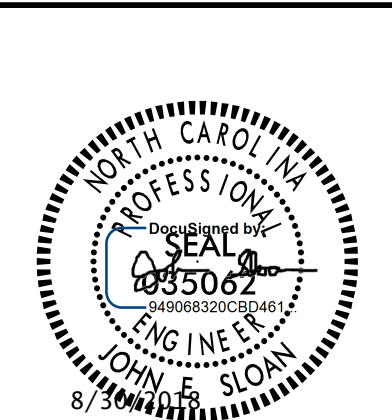

STATE OF NORTH CAROLINA
DEPARTMENT OF TRANSPORTATION
RALEIGH

REHABILITATION

ARCH SPAN D DEFECTS
SOUTH RIB (2)

DRAWN BY : T. STUMP	DATE : 2/2018
CHECKED BY : J. SLOAN	DATE : 3/2018
DESIGNED BY : T. STUMP	DATE : 2/2018
DESIGN CHECKED BY : J. SLOAN	DATE : 3/2018

DOCUMENT NOT CONSIDERED
FINAL UNLESS ALL
SIGNATURES COMPLETED

REVISIONS						SHEET NO. S-114
NO.	BY:	DATE:	NO.	BY:	DATE:	
1			3			TOTAL SHEETS 148
2			4			