



DATE: 8/28/2018
TIME: 2:45:44 PM


USER: \\USFAL31001\casomel.com\Data\Proj\beas\60536253\900_Work\910_CAD\70_NC\DOT_TIP\Structures\04_Drawings\401_233_B4974_SML\CR1.dgn
DON:

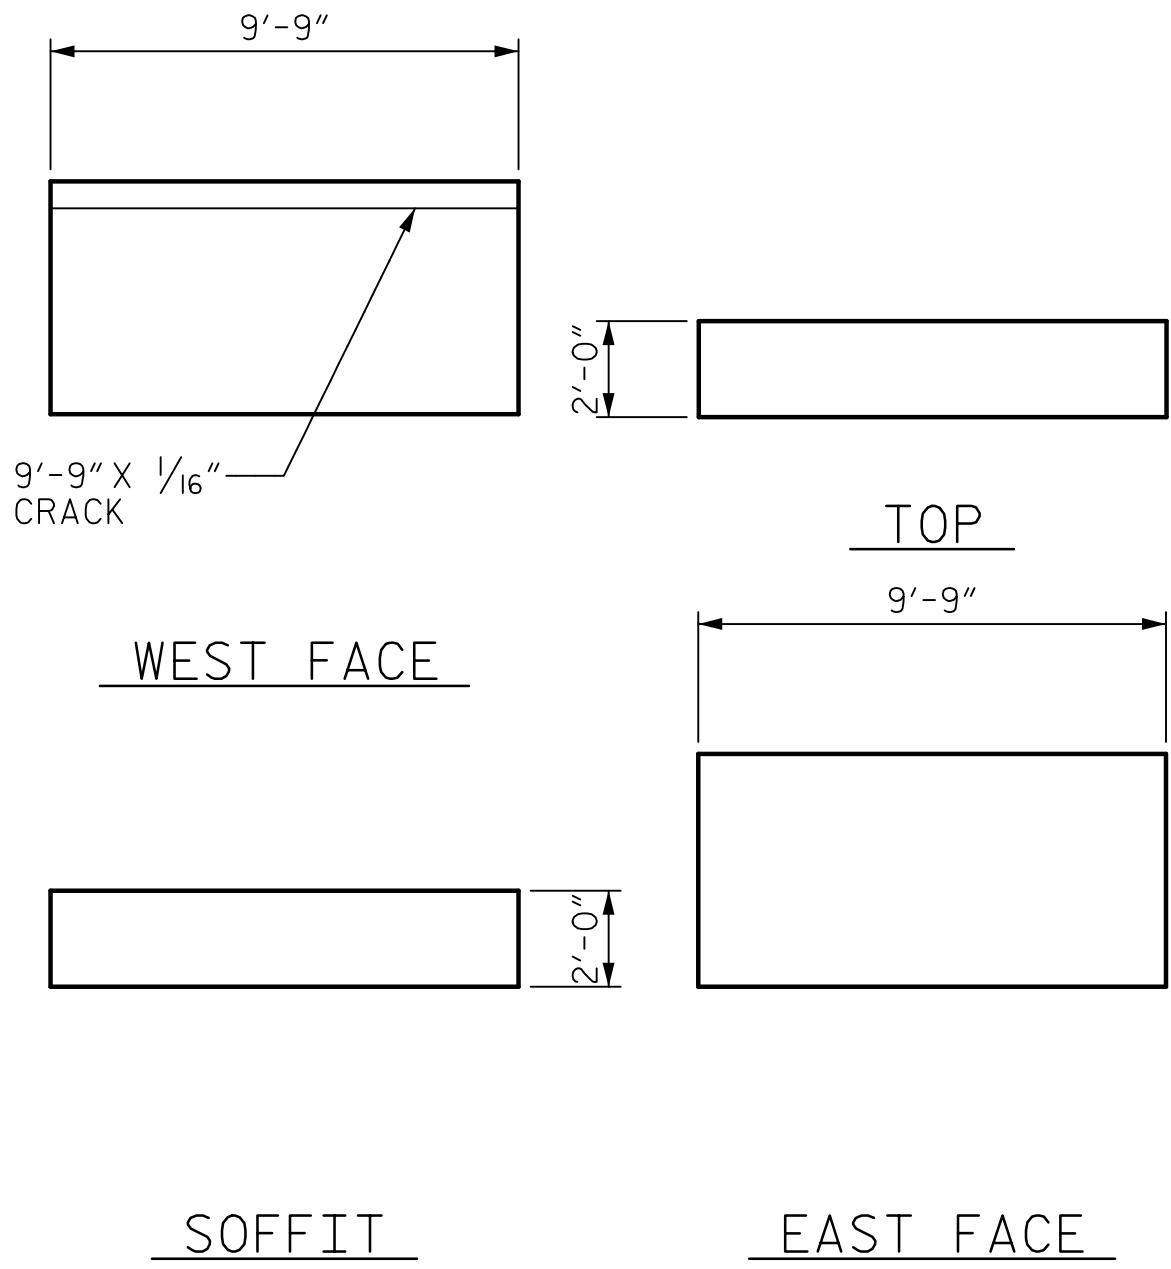


BENT 1 STRUT

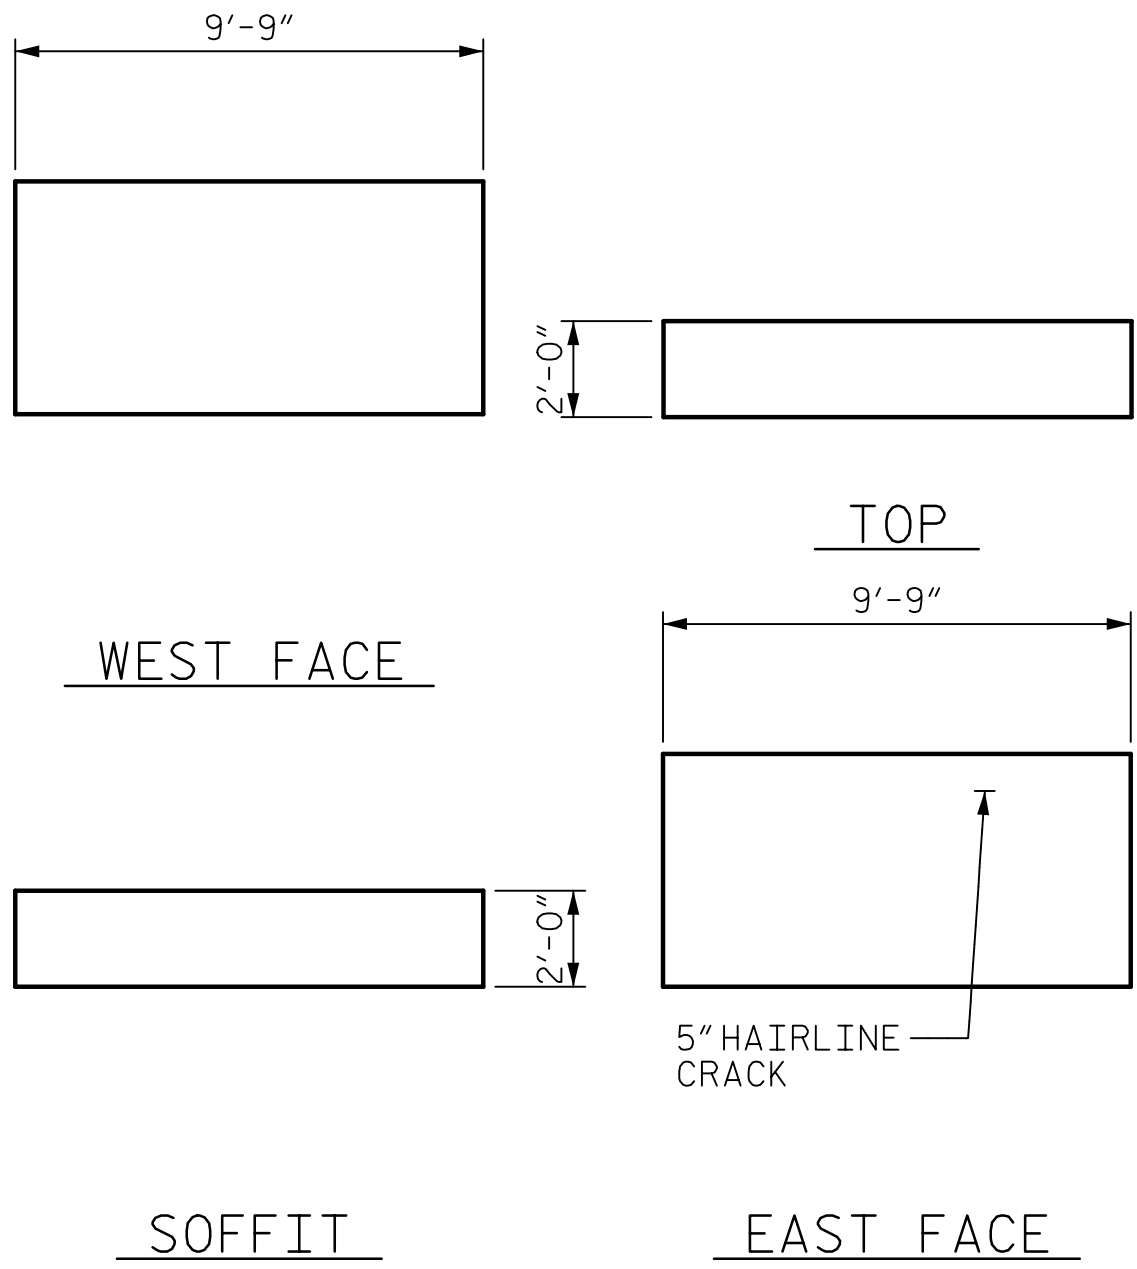


BENT 2 STRUT

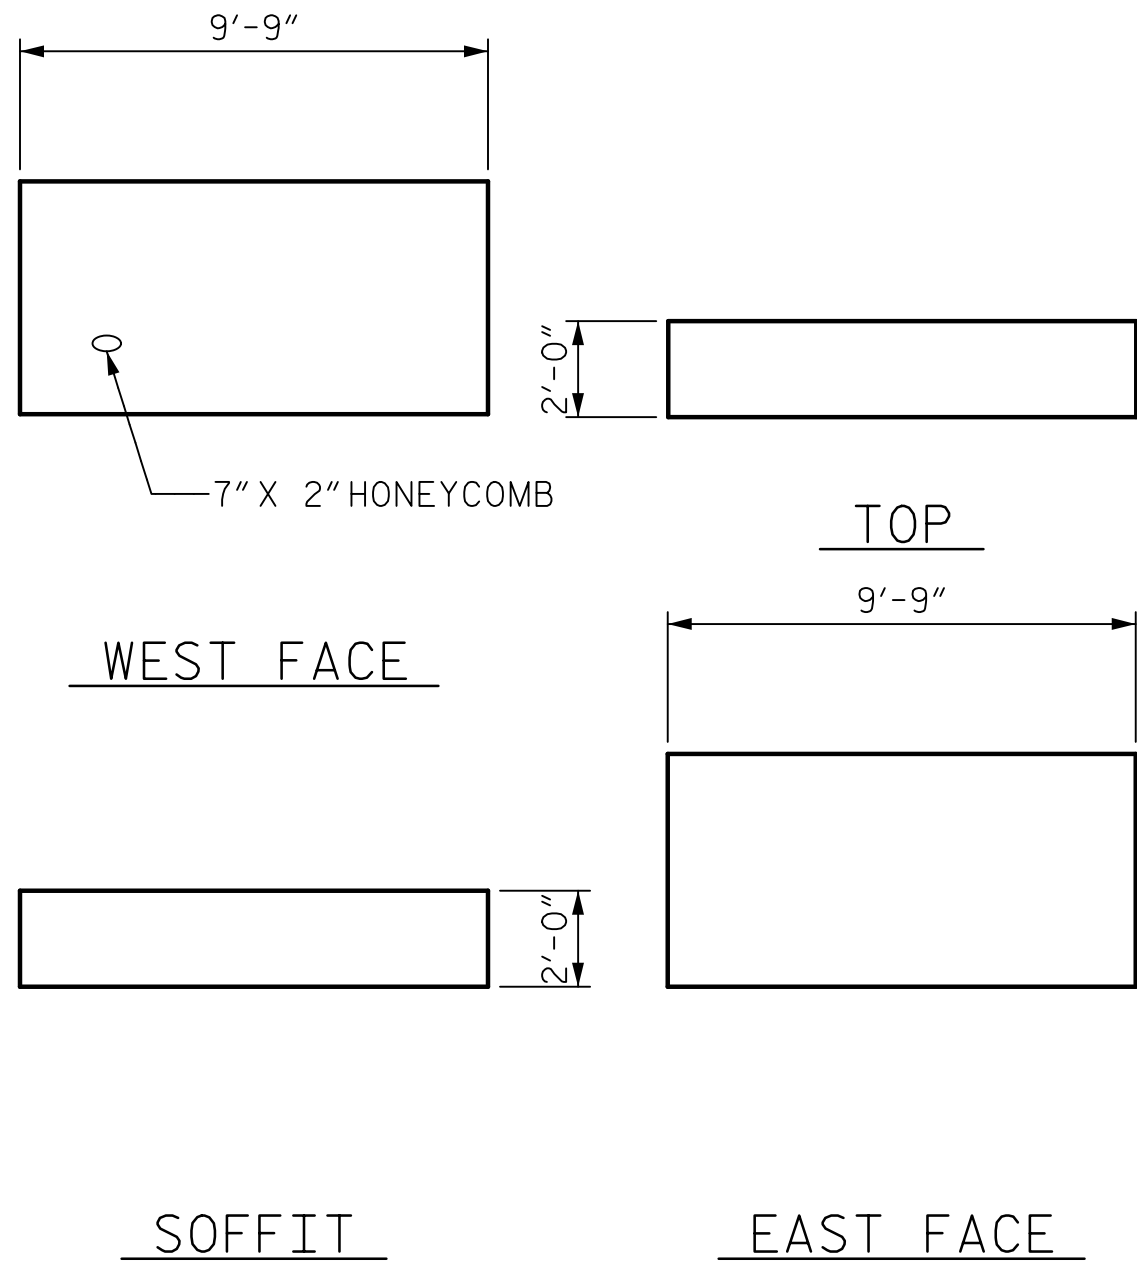


BENT 3 STRUT

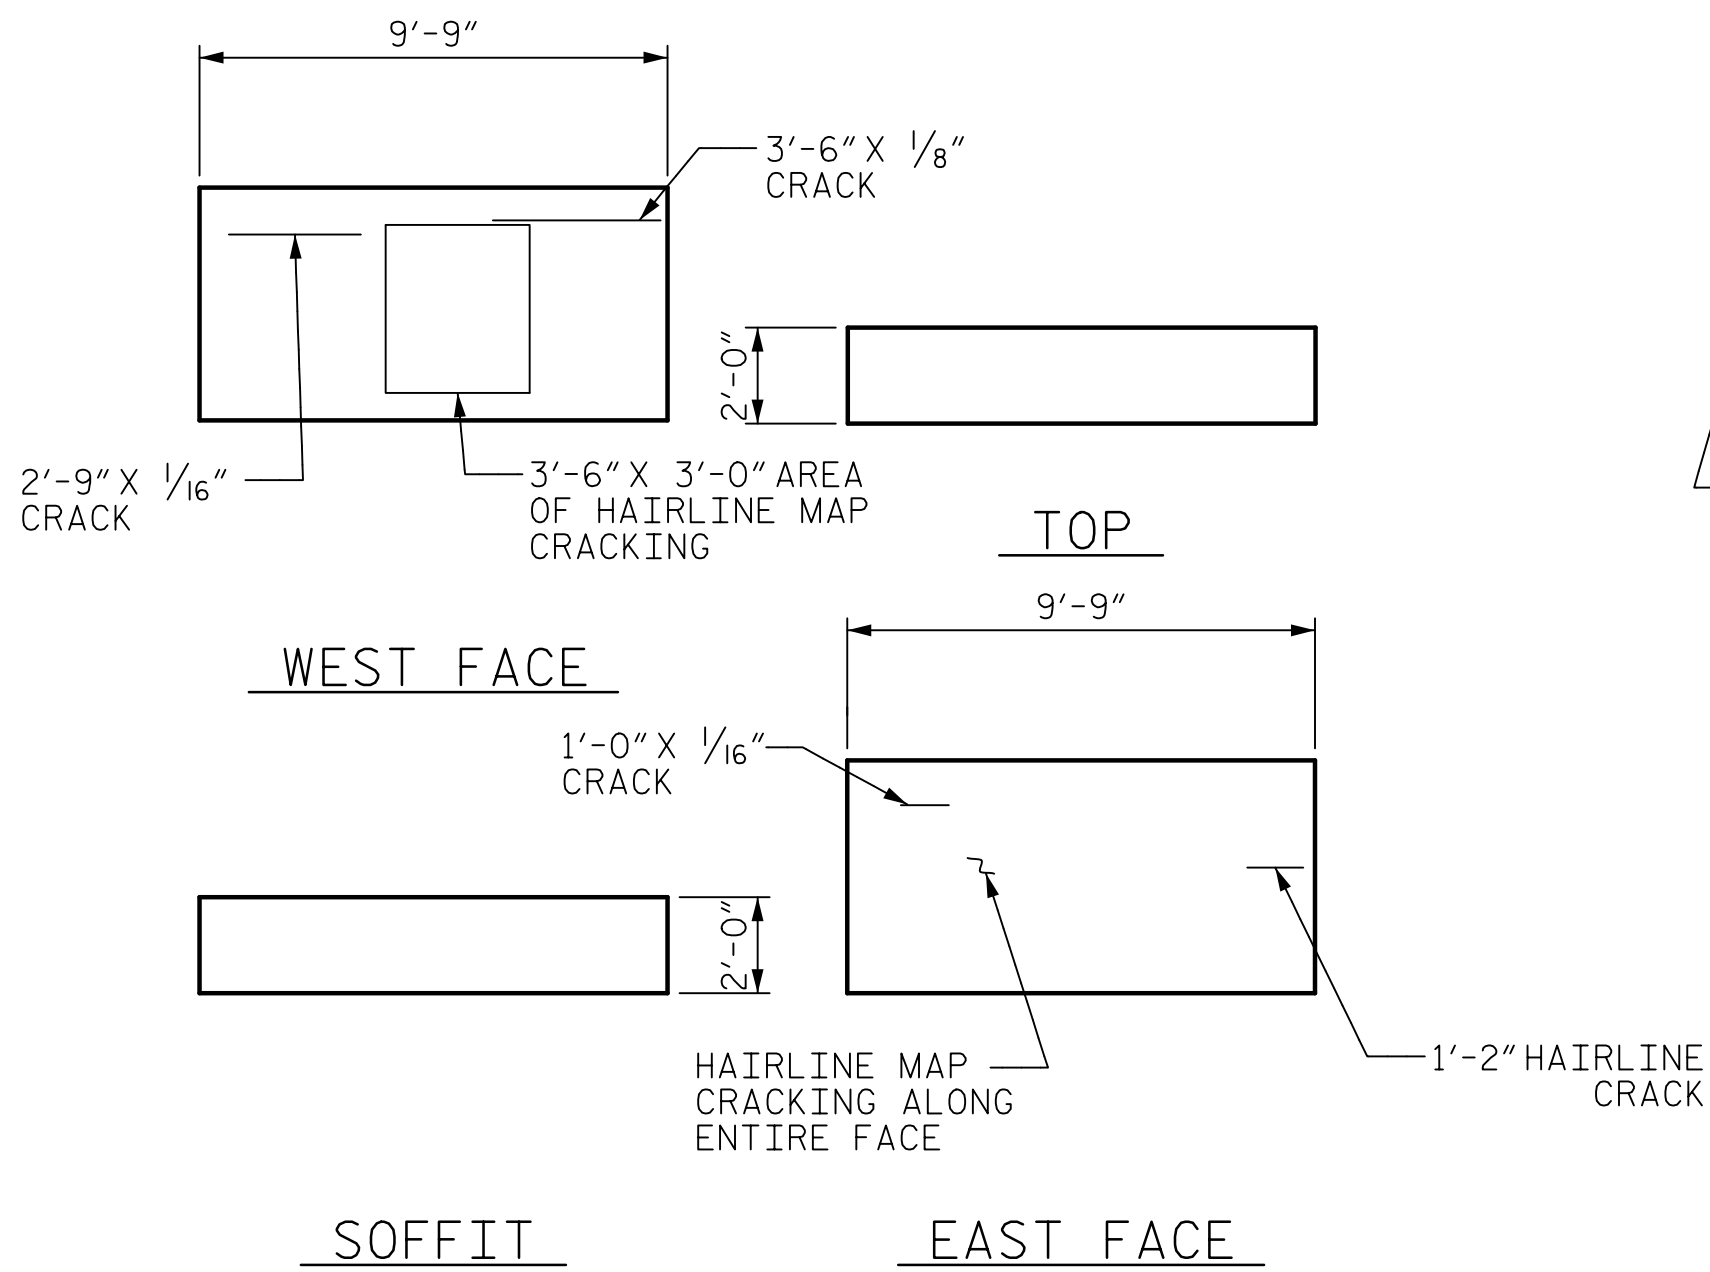

BENT 4 STRUT

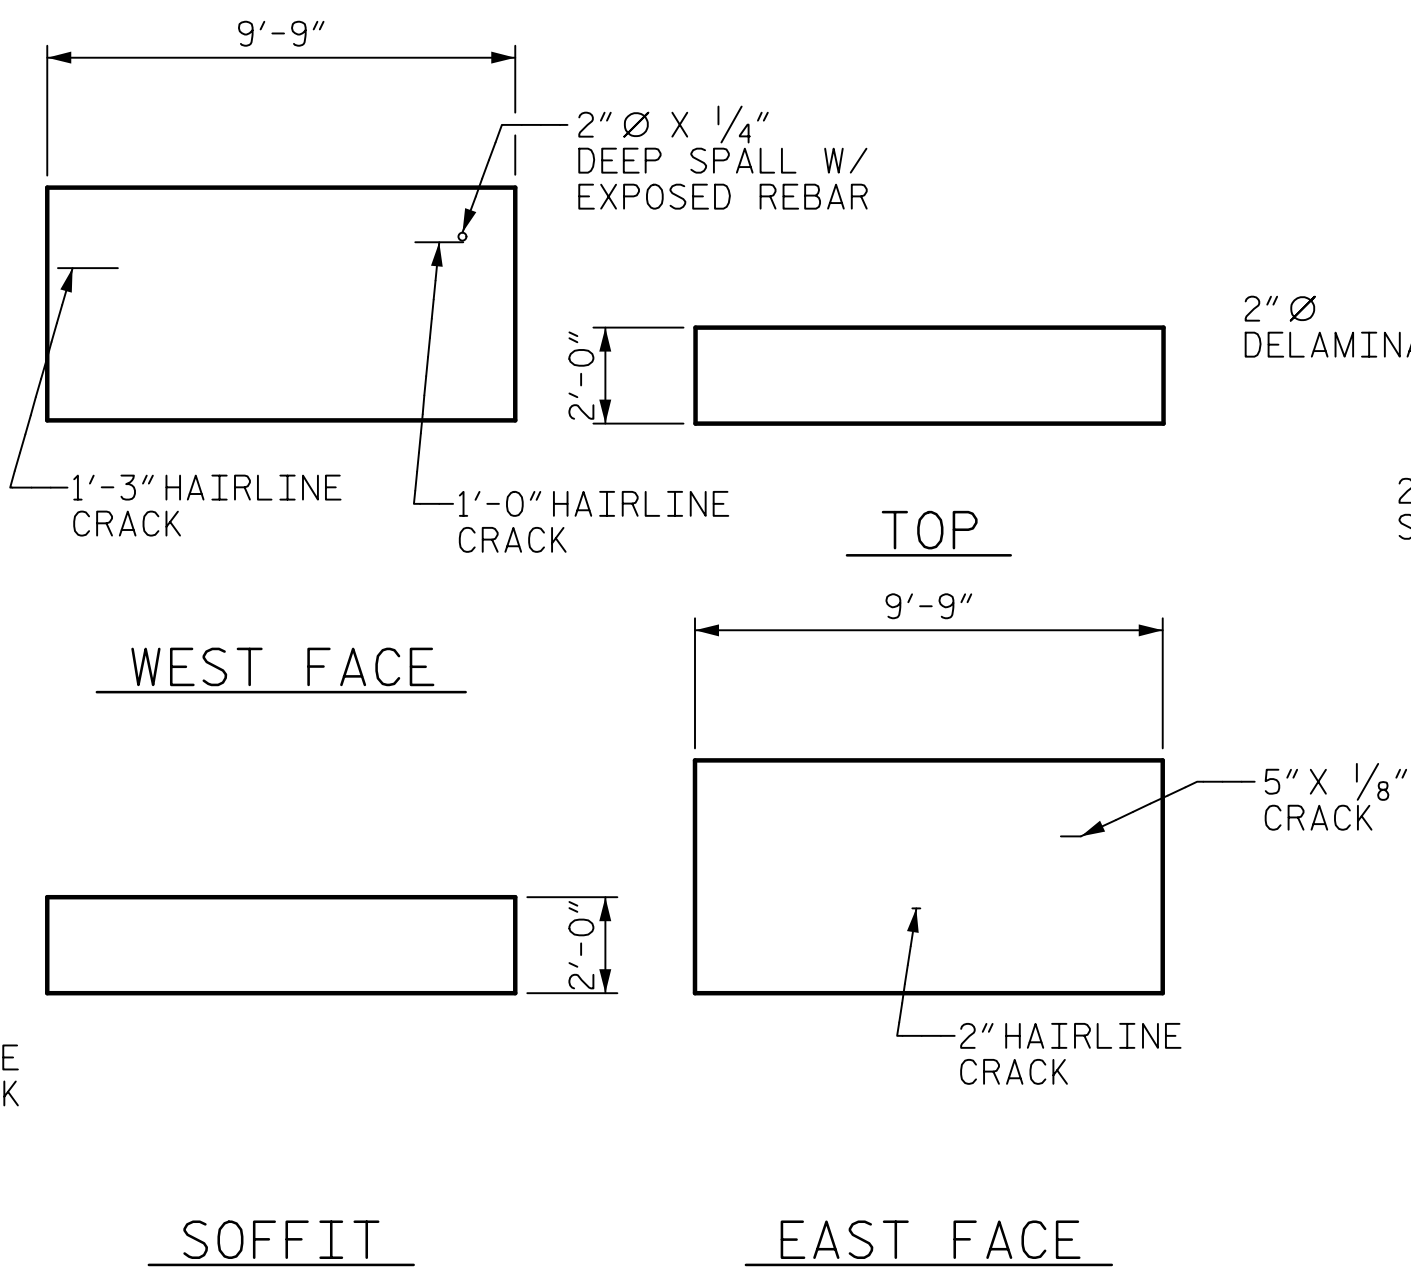

BENT 5 STRUT

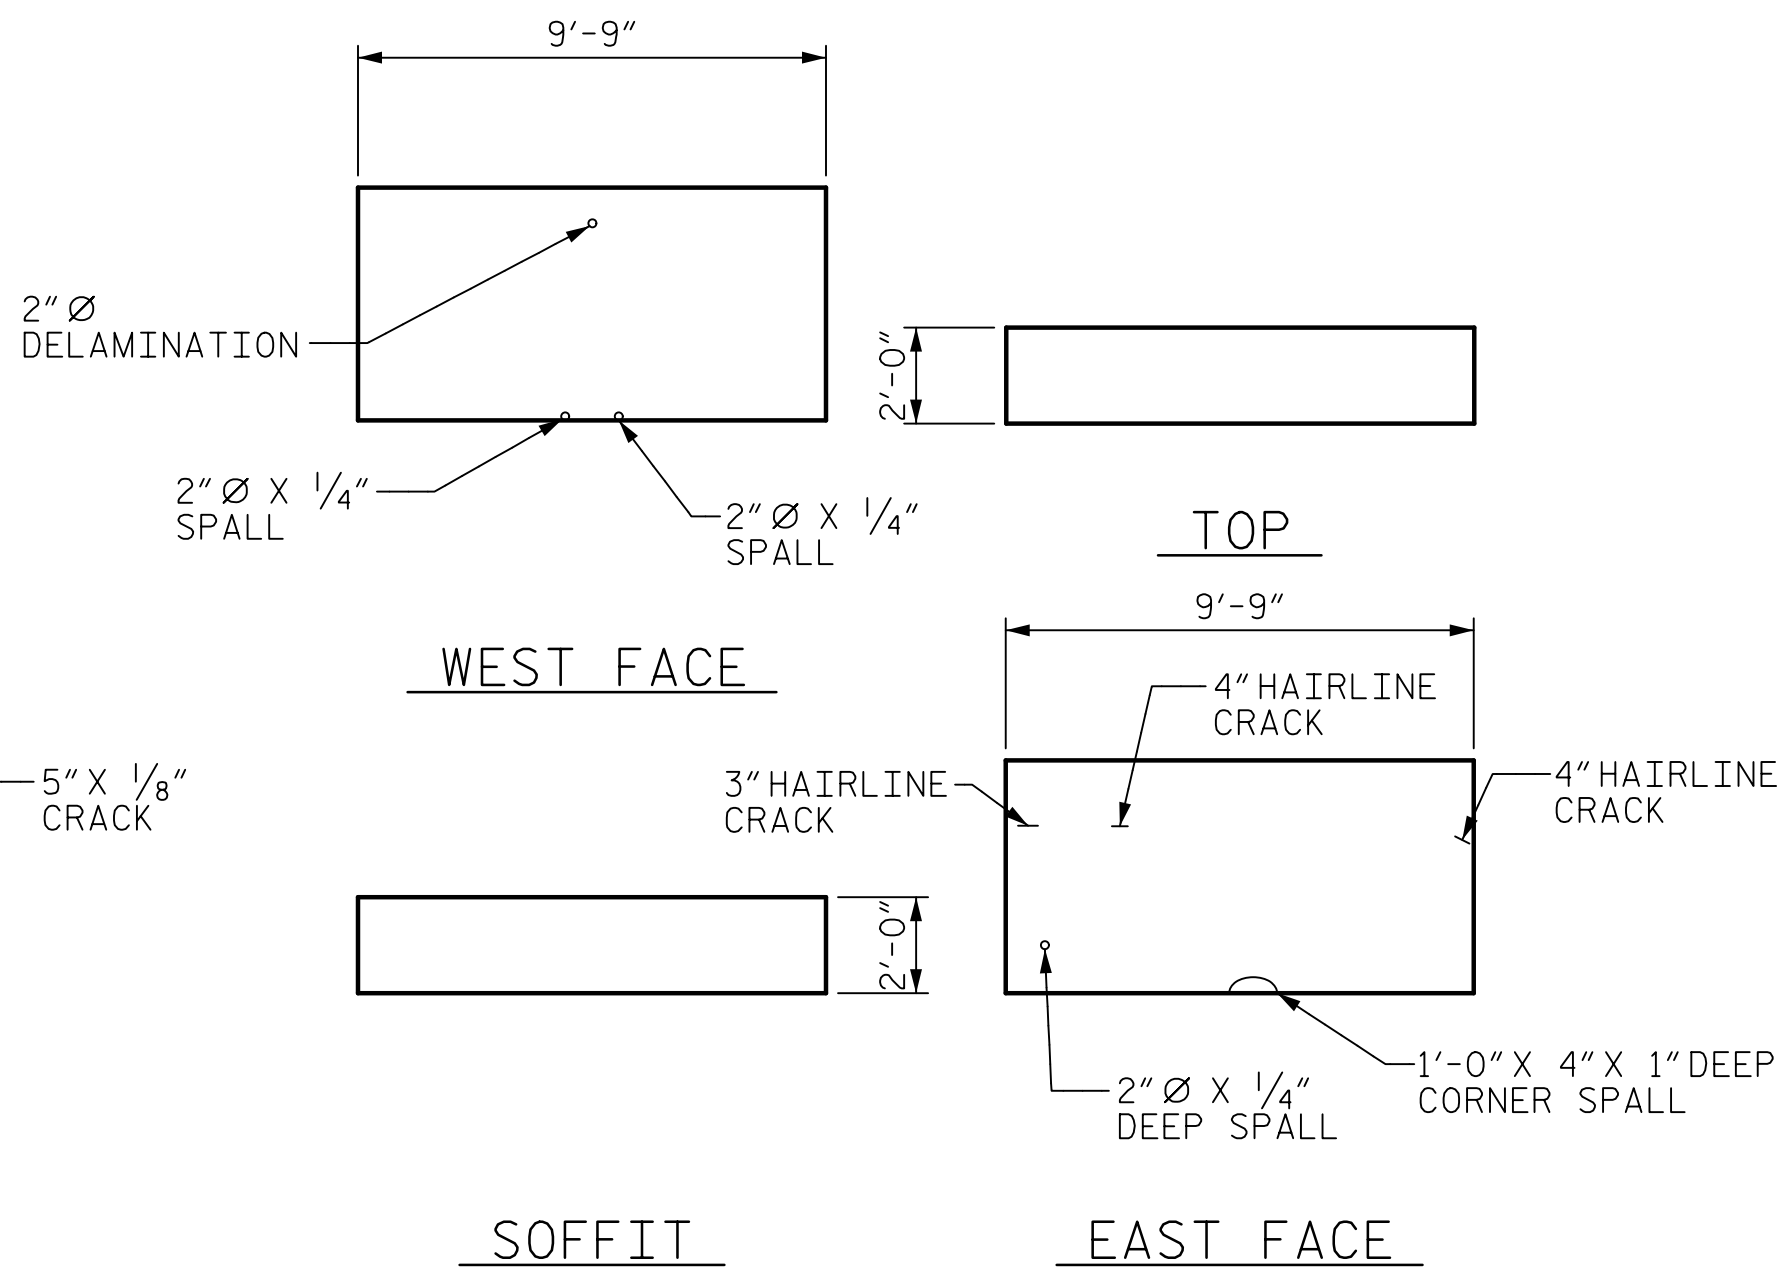

BENT 6 STRUT

PROJECT NO. B-4974
STANLY/MONTGOMERY COUNTY
STATION: 339+86.39 -L-

SHEET 5 OF 6

DRAWN BY : T. STUMP	DATE : 2/2018
CHECKED BY : J. SLOAN	DATE : 3/2018
DESIGNED BY : T. STUMP	DATE : 2/2018
DESIGN CHECKED BY : J. SLOAN	DATE : 3/2018

DOCUMENT NOT CONSIDERED
FINAL UNLESS ALL
SIGNATURES COMPLETED

AECOM
AECOM TECHNICAL SERVICES, INC.
701 CORPORATE CENTER DRIVE, SUITE 475
RALEIGH, NC 27607
(919) 854-6200 www.aecom.com
AECOM License No. F-0342

North Carolina
Professional Engineer
John E. Sloan
035062
8/30/2015

REVISIONS						SHEET NO. S-116 TOTAL SHEETS 148
NO.	BY:	DATE:	NO.	BY:	DATE:	
1			3			
2			4			

STATE OF NORTH CAROLINA
DEPARTMENT OF TRANSPORTATION
RALEIGH
REHABILITATION
ARCH SPAN D DEFECTS
ARCH RIB STRUTS (1)