
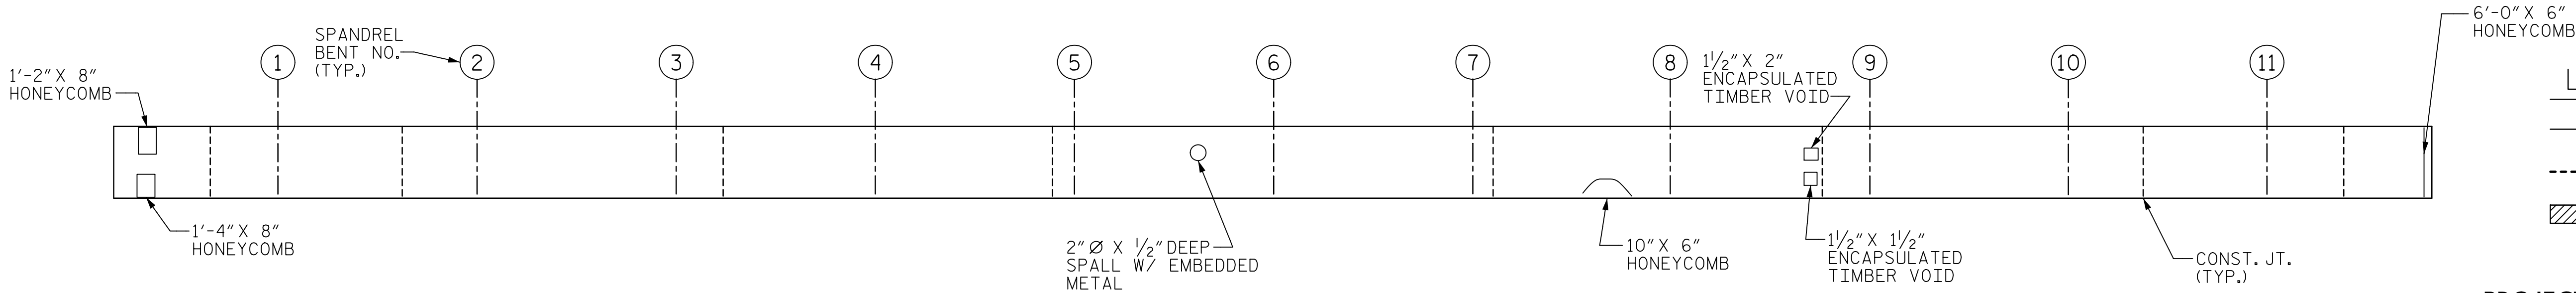
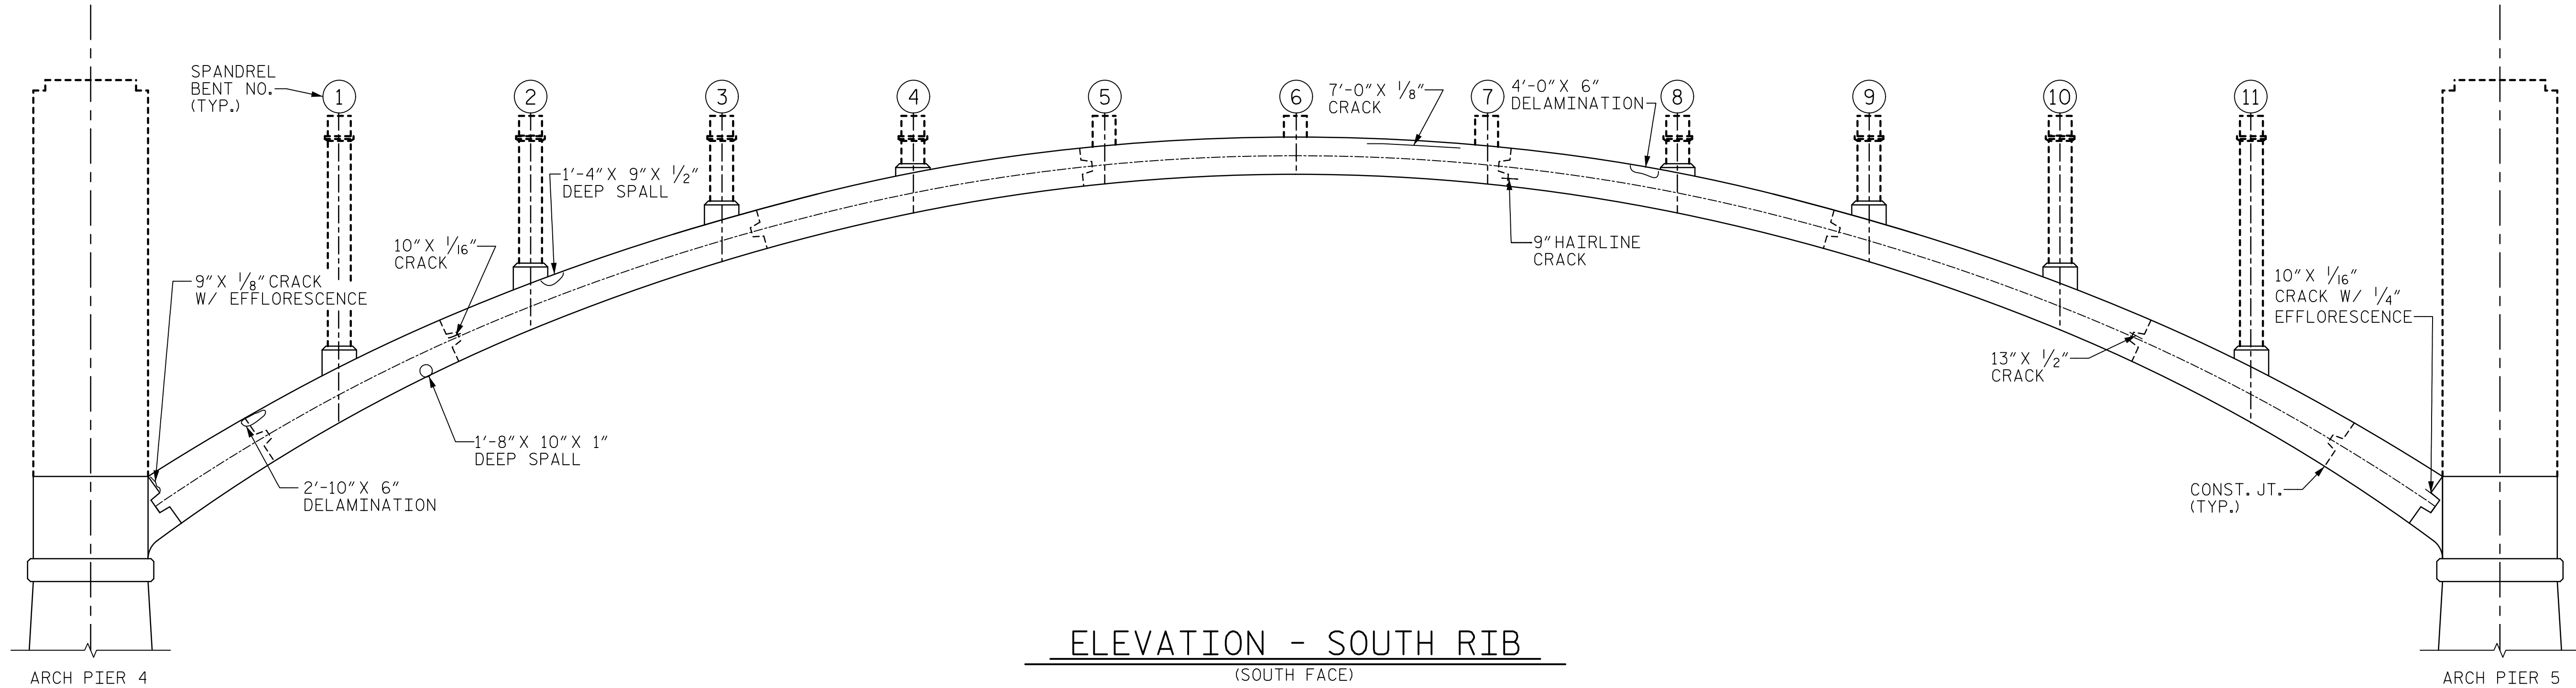


DATE: 8/28/2018
TIME: 2:46:57 PM

USER: \\USFAL31001\ncassimel.com\Drawings\401_241_B4974_SML_CRI15.dgn
DATE: 8/28/2018
TIME: 2:46:57 PM

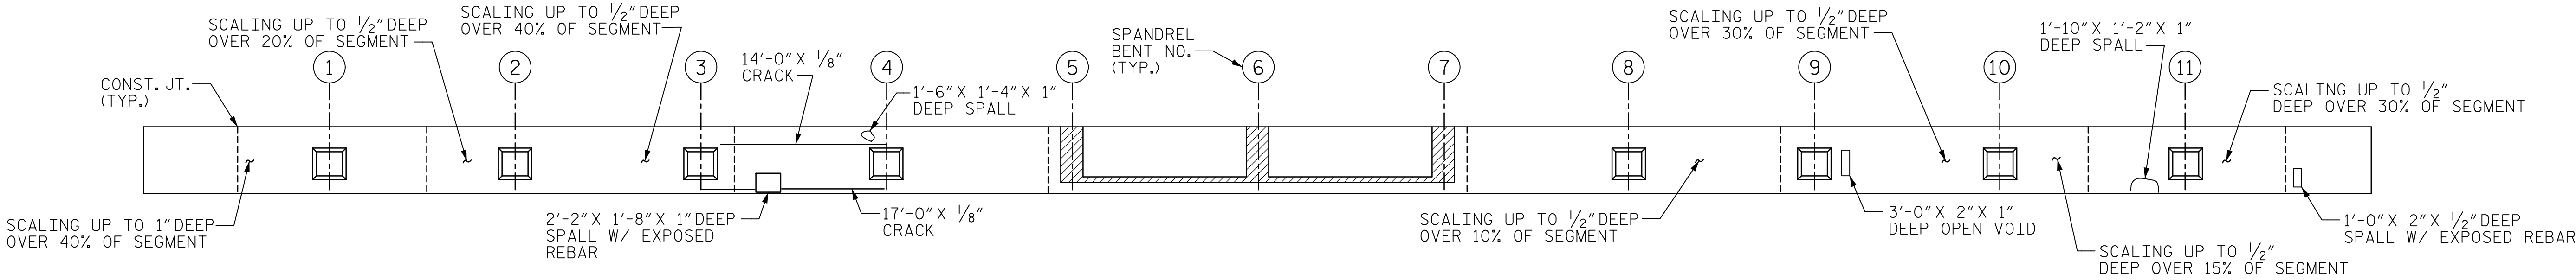

LEGEND

- EXISTING TO REMAIN
- - - EXISTING TO BE REMOVED
- /// ARCH RIB STRUTS


PROJECT NO. B-4974

STANLY/MONTGOMERY COUNTY

STATION: 339+86.39 -L-

SHEET 3 OF 6

AECOM
AECOM TECHNICAL SERVICES, INC.
701 CORPORATE CENTER DRIVE, SUITE 475
RALEIGH, NC 27607
(919) 854-6200 www.aecom.com
AECOM License No. F-0342

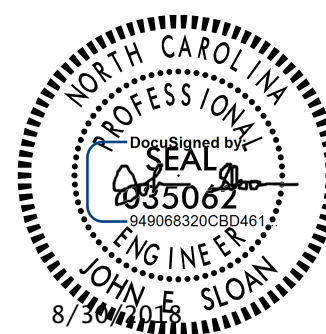

STATE OF NORTH CAROLINA
DEPARTMENT OF TRANSPORTATION
RALEIGH

REHABILITATION

ARCH SPAN E DEFECTS
SOUTH RIB (1)

DRAWN BY : T. STUMP
CHECKED BY : J. SLOAN
DESIGNED BY : T. STUMP
DESIGN CHECKED BY : J. SLOAN

DATE : 2/2018
DATE : 3/2018
DATE : 2/2018
DATE : 3/2018

DOCUMENT NOT CONSIDERED
FINAL UNLESS ALL
SIGNATURES COMPLETED

REVISIONS						SHEET NO. S-120
NO.	BY:	DATE:	NO.	BY:	DATE:	
1			3			TOTAL SHEETS 148
2			4			