

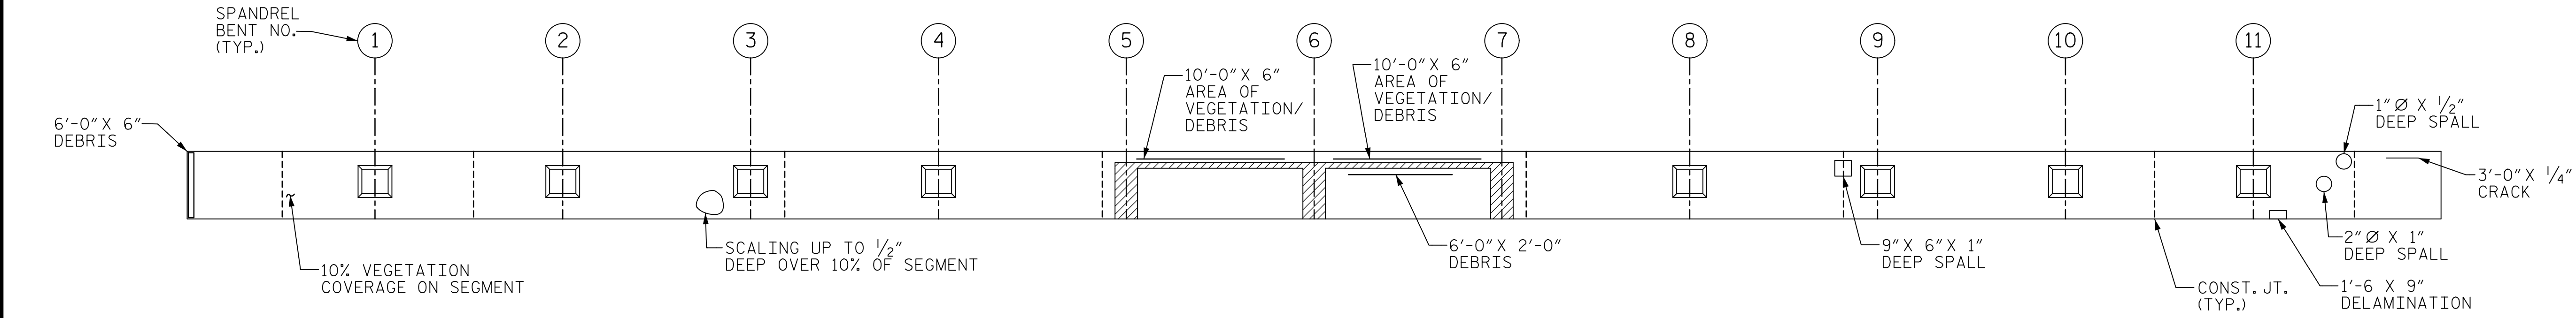


DATE: 8/28/2018
TIME: 2:46:45 PM

USER: \\USFAL31001\casasnel.com\Drawings\401\249_B4974_SML\CR18.dgn
DGN: \\USFAL31001\casasnel.com\Drawings\401\249_B4974_SML\CR18.dgn

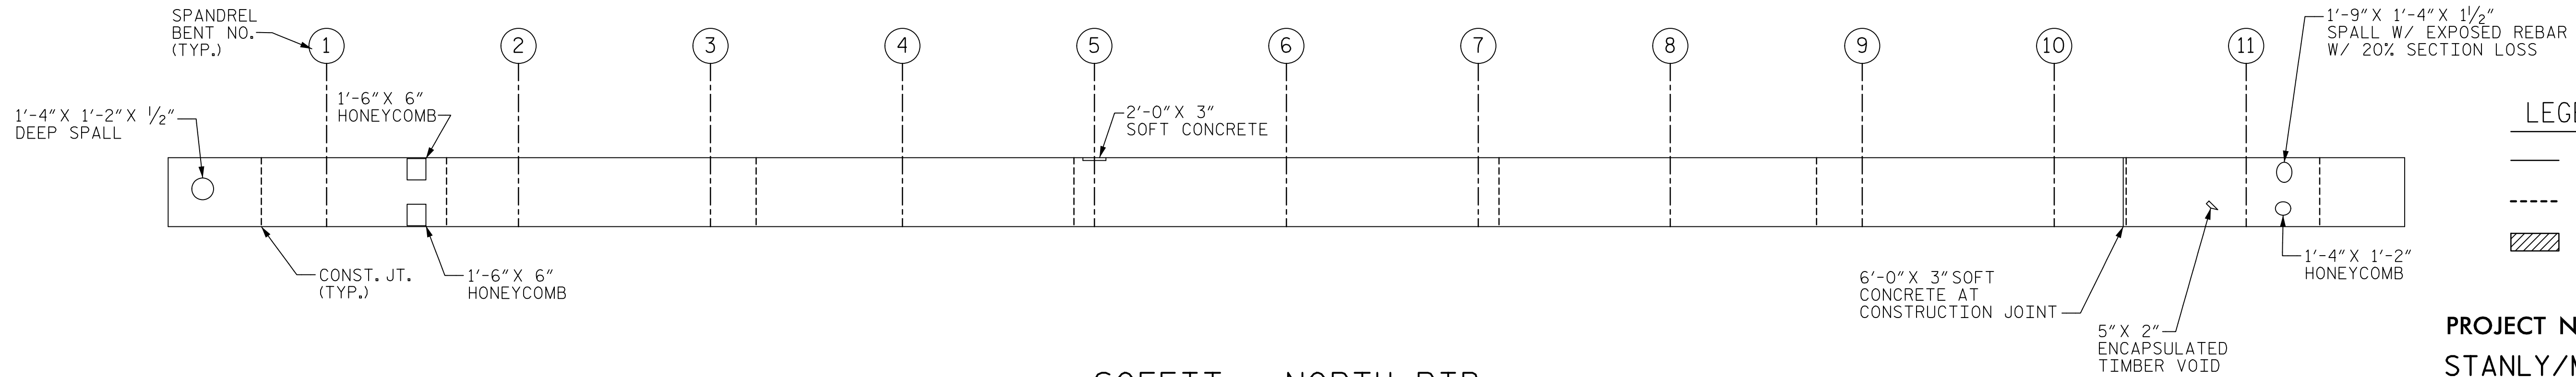

PLAN - NORTH RIB

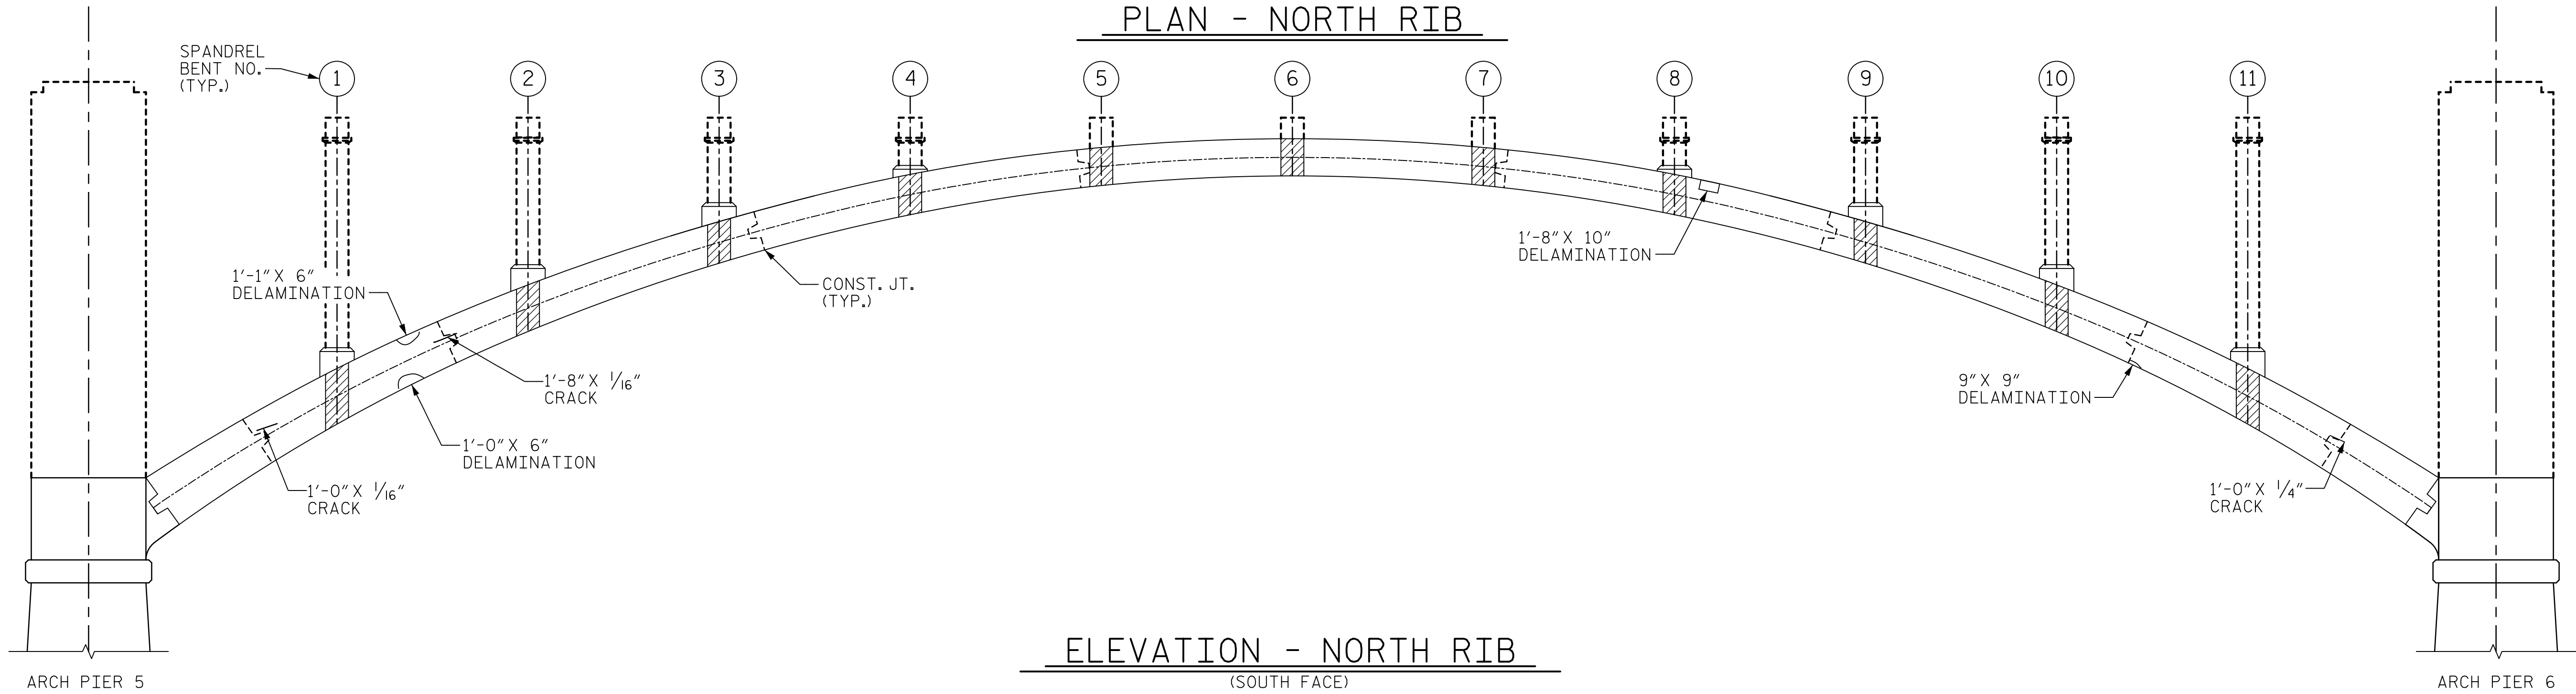

SOFFIT - NORTH RIB

LEGEND

- EXISTING TO REMAIN
- EXISTING TO BE REMOVED
- ARCH RIB STRUTS

PROJECT NO. B-4974
STANLY/MONTGOMERY COUNTY
STATION: 339+86.39 -L-

SHEET 1 OF 6

DRAWN BY : T. STUMP
CHECKED BY : J. SLOAN
DESIGNED BY : T. STUMP
DESIGN CHECKED BY : J. SLOAN

DATE : 2/2018
DATE : 3/2018
DATE : 2/2018
DATE : 3/2018

DOCUMENT NOT CONSIDERED
FINAL UNLESS ALL
SIGNATURES COMPLETED



STATE OF NORTH CAROLINA
DEPARTMENT OF TRANSPORTATION
RALEIGH

REHABILITATION

ARCH SPAN F DEFECTS
NORTH RIB (1)

REVISIONS						SHEET NO. S-124
NO.	BY:	DATE:	NO.	BY:	DATE:	
1			3			TOTAL SHEETS 148
2			4			