



PLAN - SOUTH RIB

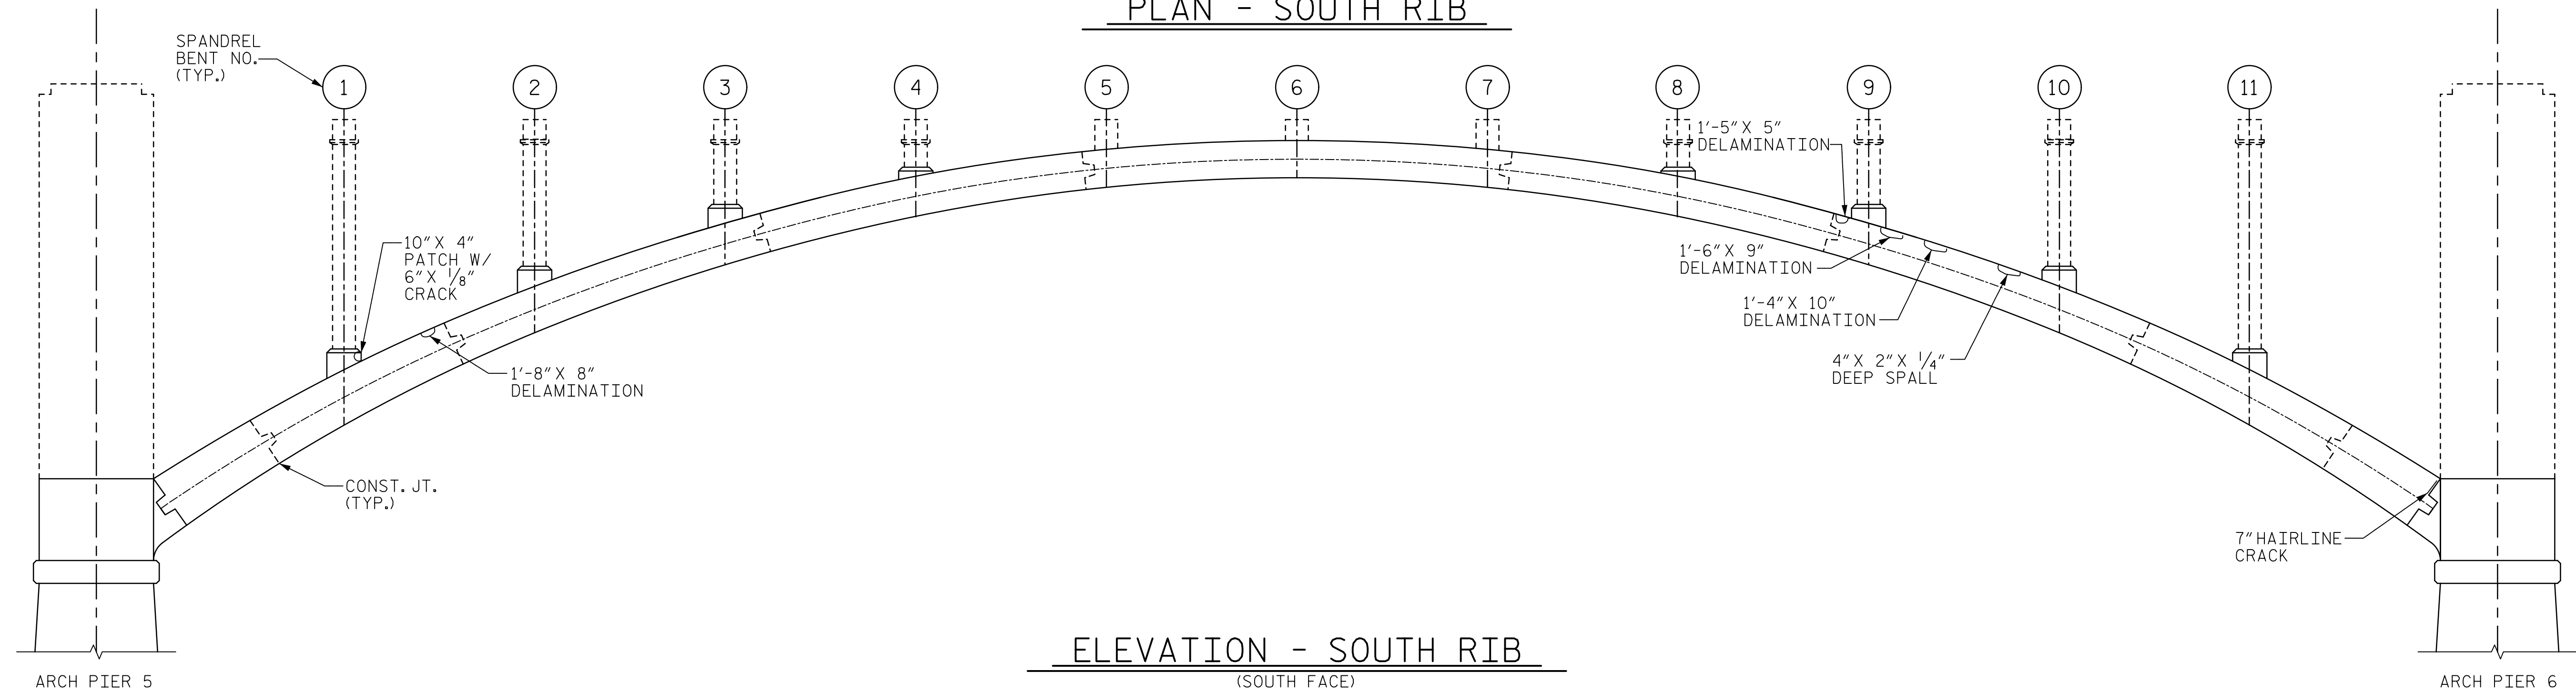

ELEVATION - SOUTH RIB

(SOUTH FACE)

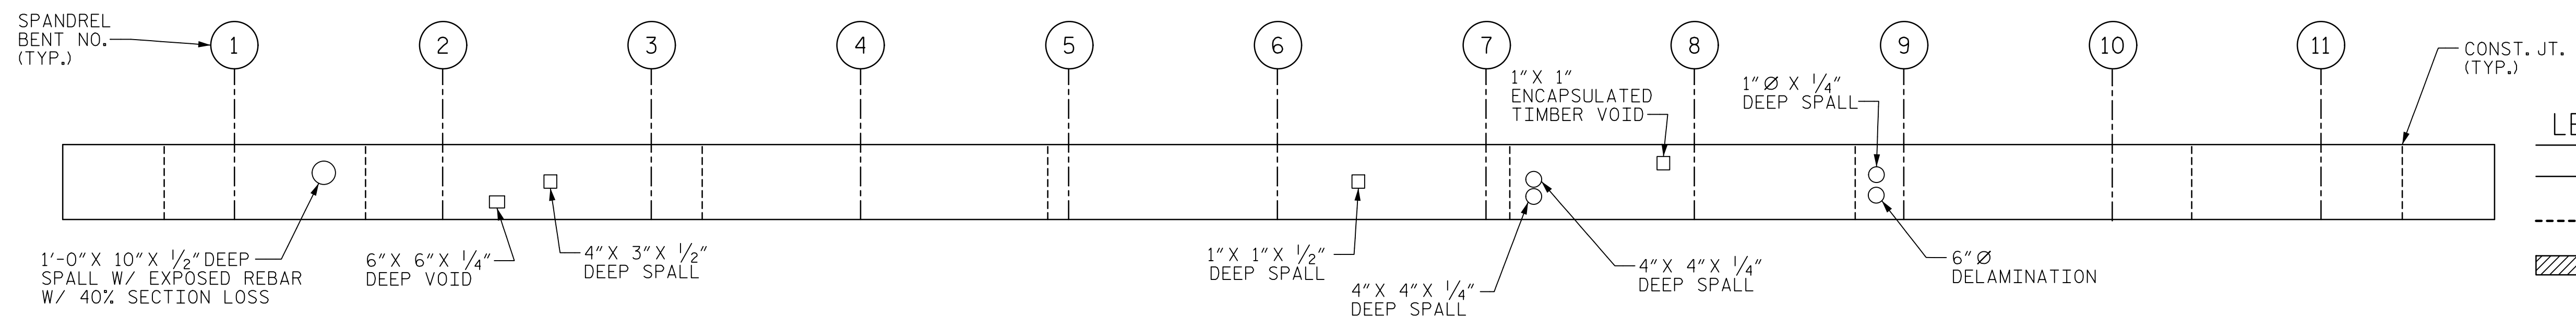

SOFFIT - SOUTH RIB

LEGEND

— EXISTING TO REMAIN

----- EXISTING TO BE REMOVED


 ARCH RIB STRUTS

PROJECT NO. B-4974

STANLY/MONTGOMERY COUNTY

STATION: 339+86.39 -L-

SHEET 3 OF 6

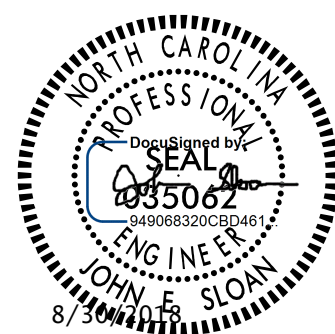

STATE OF NORTH CAROLINA
DEPARTMENT OF TRANSPORTATION
RALEIGH

REHABILITATION

ARCH SPAN F DEFECTS
SOUTH RIB (1)

DRAWN BY : T. STUMP DATE : 2/2018
 CHECKED BY : J. SLOAN DATE : 3/2018
 DESIGNED BY : T. STUMP DATE : 2/2018
 DESIGN CHECKED BY : J. SLOAN DATE : 3/2018

DOCUMENT NOT CONSIDERED
FINAL UNLESS ALL
SIGNATURES COMPLETED

REVISIONS						SHEET NO. S-126
NO.	BY:	DATE:	NO.	BY:	DATE:	
1			3			TOTAL SHEETS 148
2			4			