
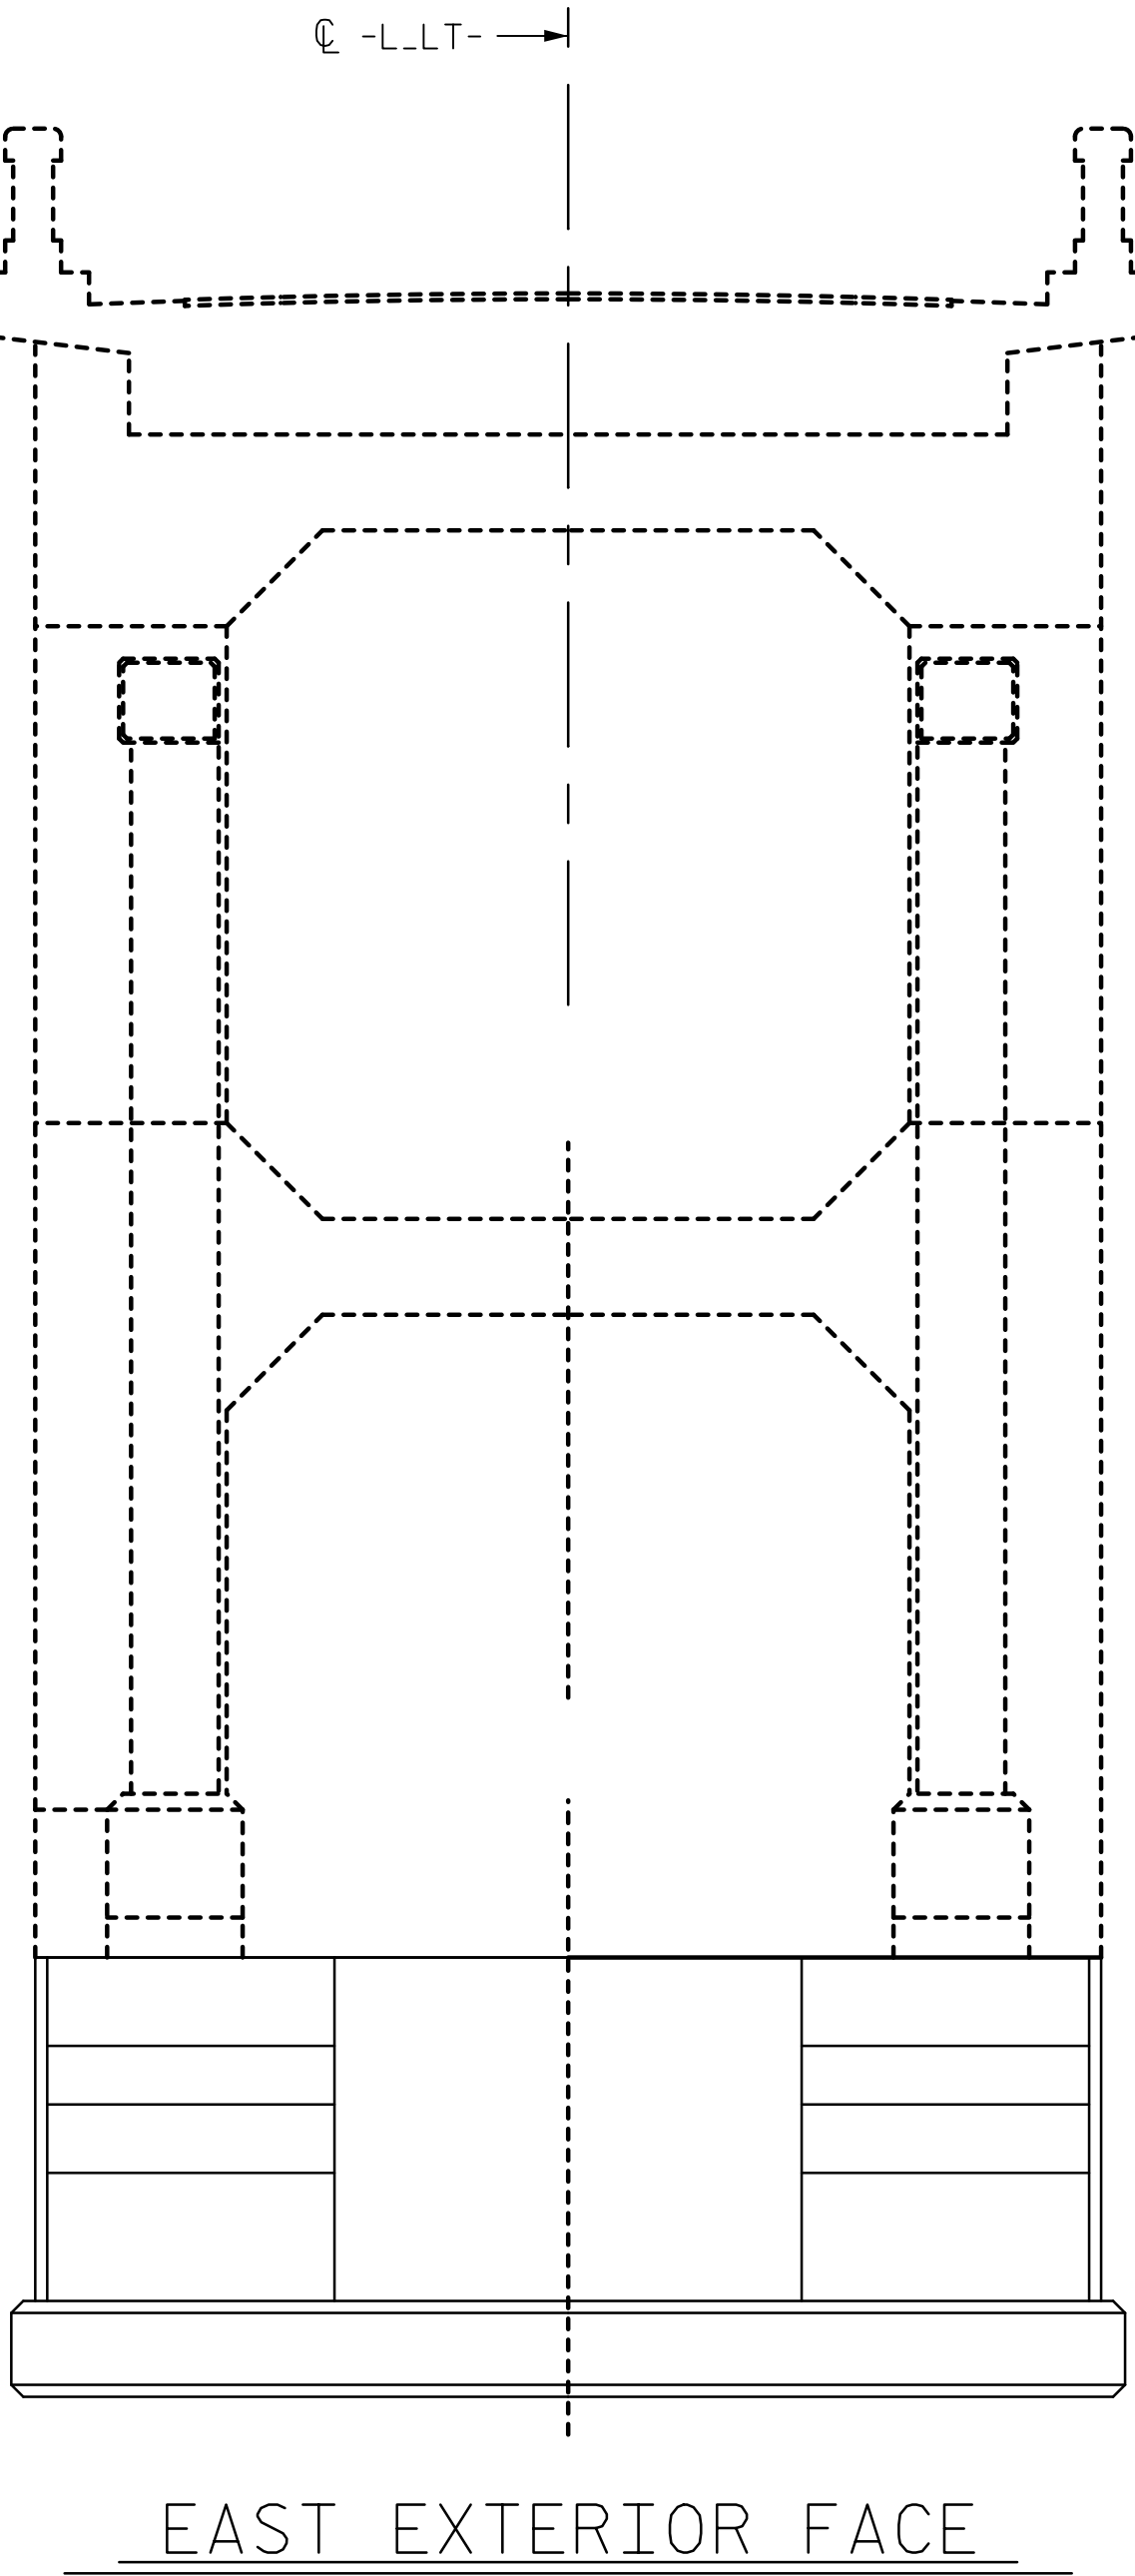


DATE: 8/29/2018
TIME: 2:47:44 PM

USER: \\USFAL31000\ncassimel.com\Carla\Proj\leirs\60536253\900_Wor\A910_CAD\70_NC001_TIF\Structures\04_Drawings\401_285_B4974_SML\CR27.dgn
DGN:

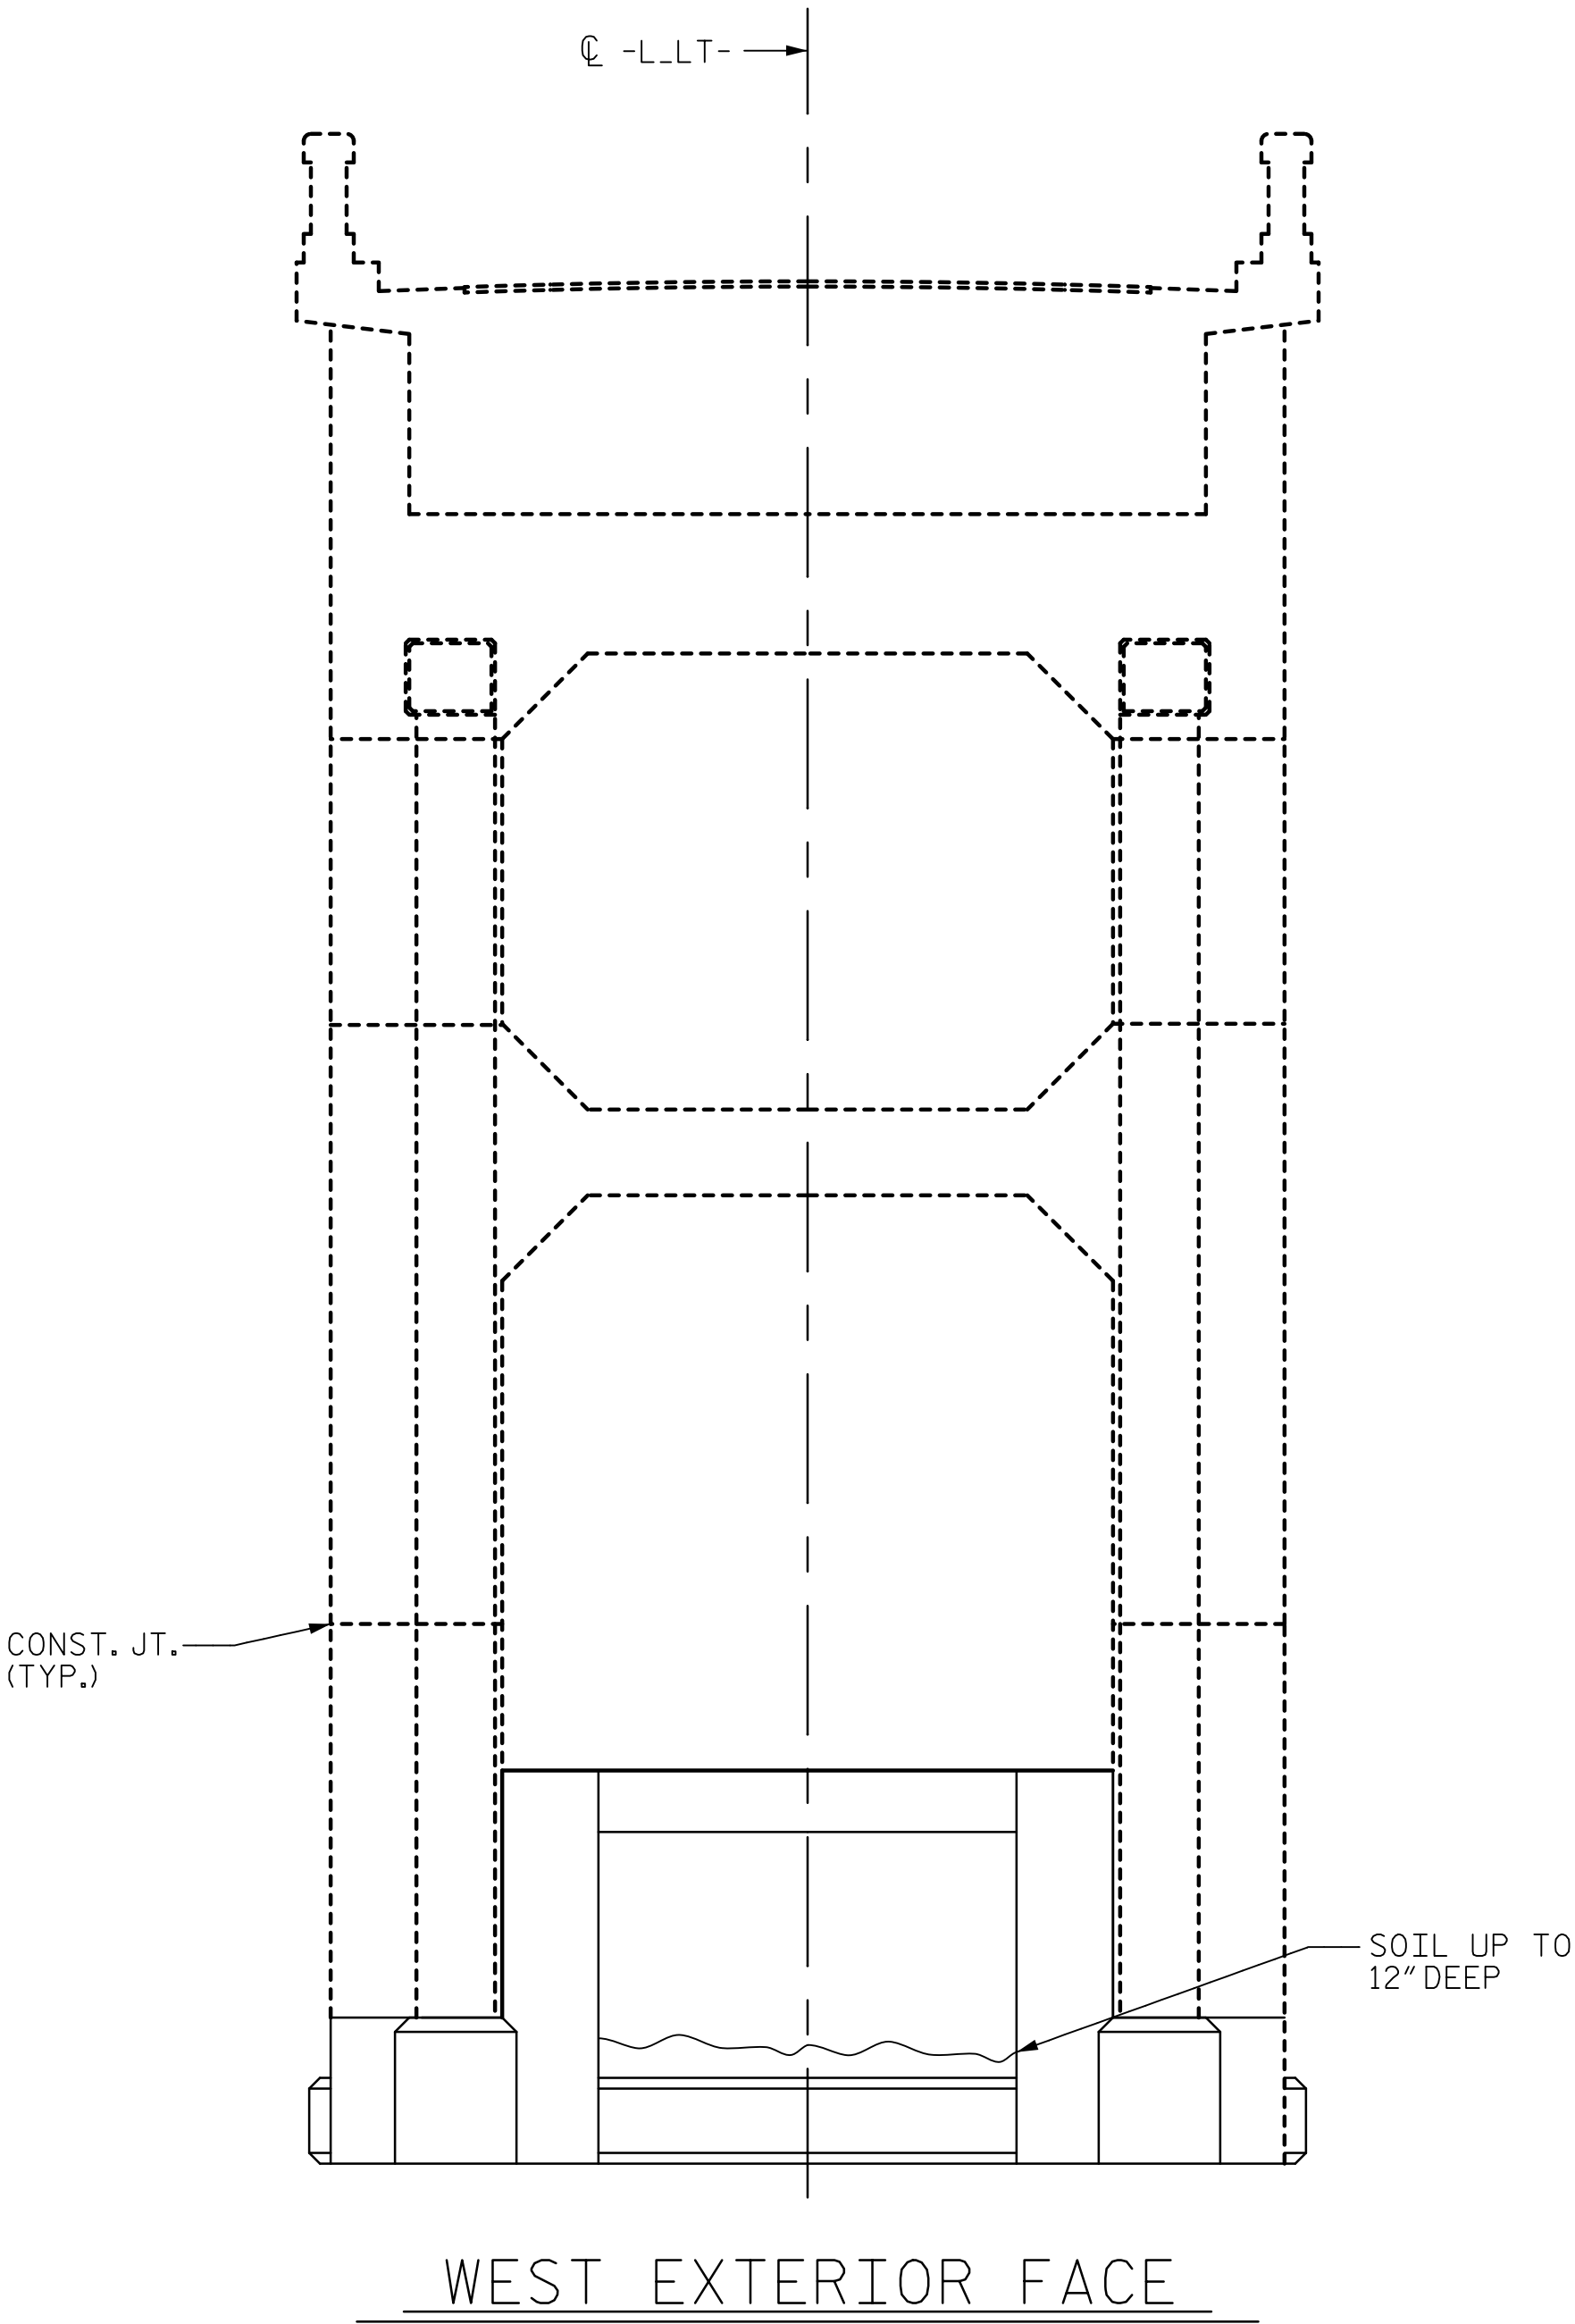


LEGEND

- EXISTING TO REMAIN
- EXISTING TO BE REMOVED

PROJECT NO. B-4974
STANLY/MONTGOMERY COUNTY
STATION: 339+86.39 -L-

SHEET 3 OF 3

AECOM
AECOM TECHNICAL SERVICES, INC.
701 CORPORATE CENTER DRIVE, SUITE 475
RALEIGH, NC 27607
(919) 854-6200 www.aecom.com
AECOM License No. F-0342

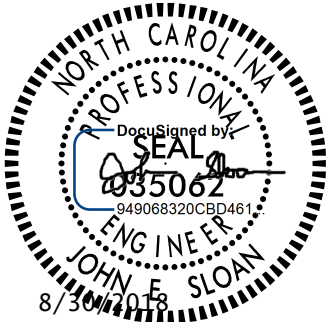

STATE OF NORTH CAROLINA
DEPARTMENT OF TRANSPORTATION
RALEIGH
REHABILITATION
PIER 2 DEFECTS (3)

DRAWN BY : T. STUMP	DATE : 2/2018
CHECKED BY : J. SLOAN	DATE : 3/2018
DESIGNED BY : T. STUMP	DATE : 2/2018
DESIGN CHECKED BY : J. SLOAN	DATE : 3/2018

DOCUMENT NOT CONSIDERED
FINAL UNLESS ALL
SIGNATURES COMPLETED

REVISIONS						SHEET NO. S-132
NO.	BY:	DATE:	NO.	BY:	DATE:	
1			3			TOTAL SHEETS 148
2			4			