



DATE: 8/28/2018
TIME: 2:47:52 PM

USER: \\SFRAL31001\casasnet\com\dwg\Proj\leirs\60336253\900_Wor\A910_CAD\70_NC\DOT_T\PI\Structures\04_Drawings\401_287_B4974_SML\CR282.dgn
DGN:

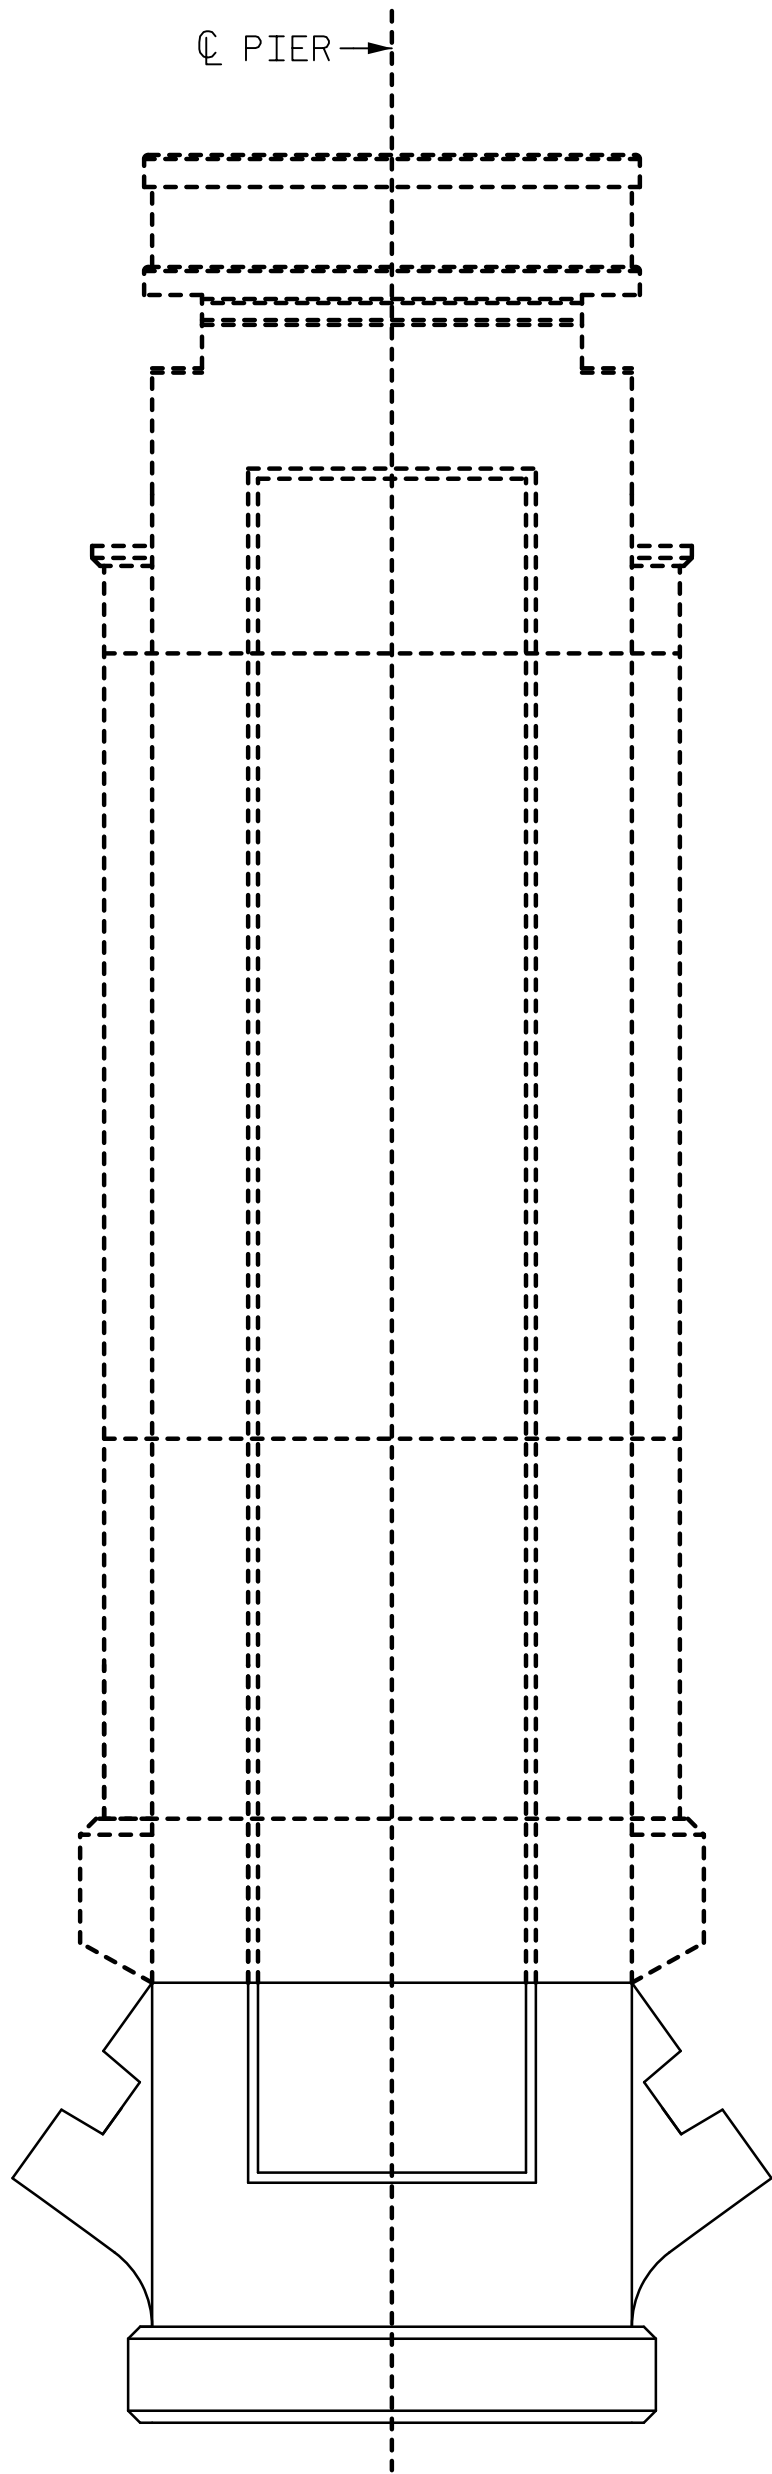

NORTH EXTERIOR FACE

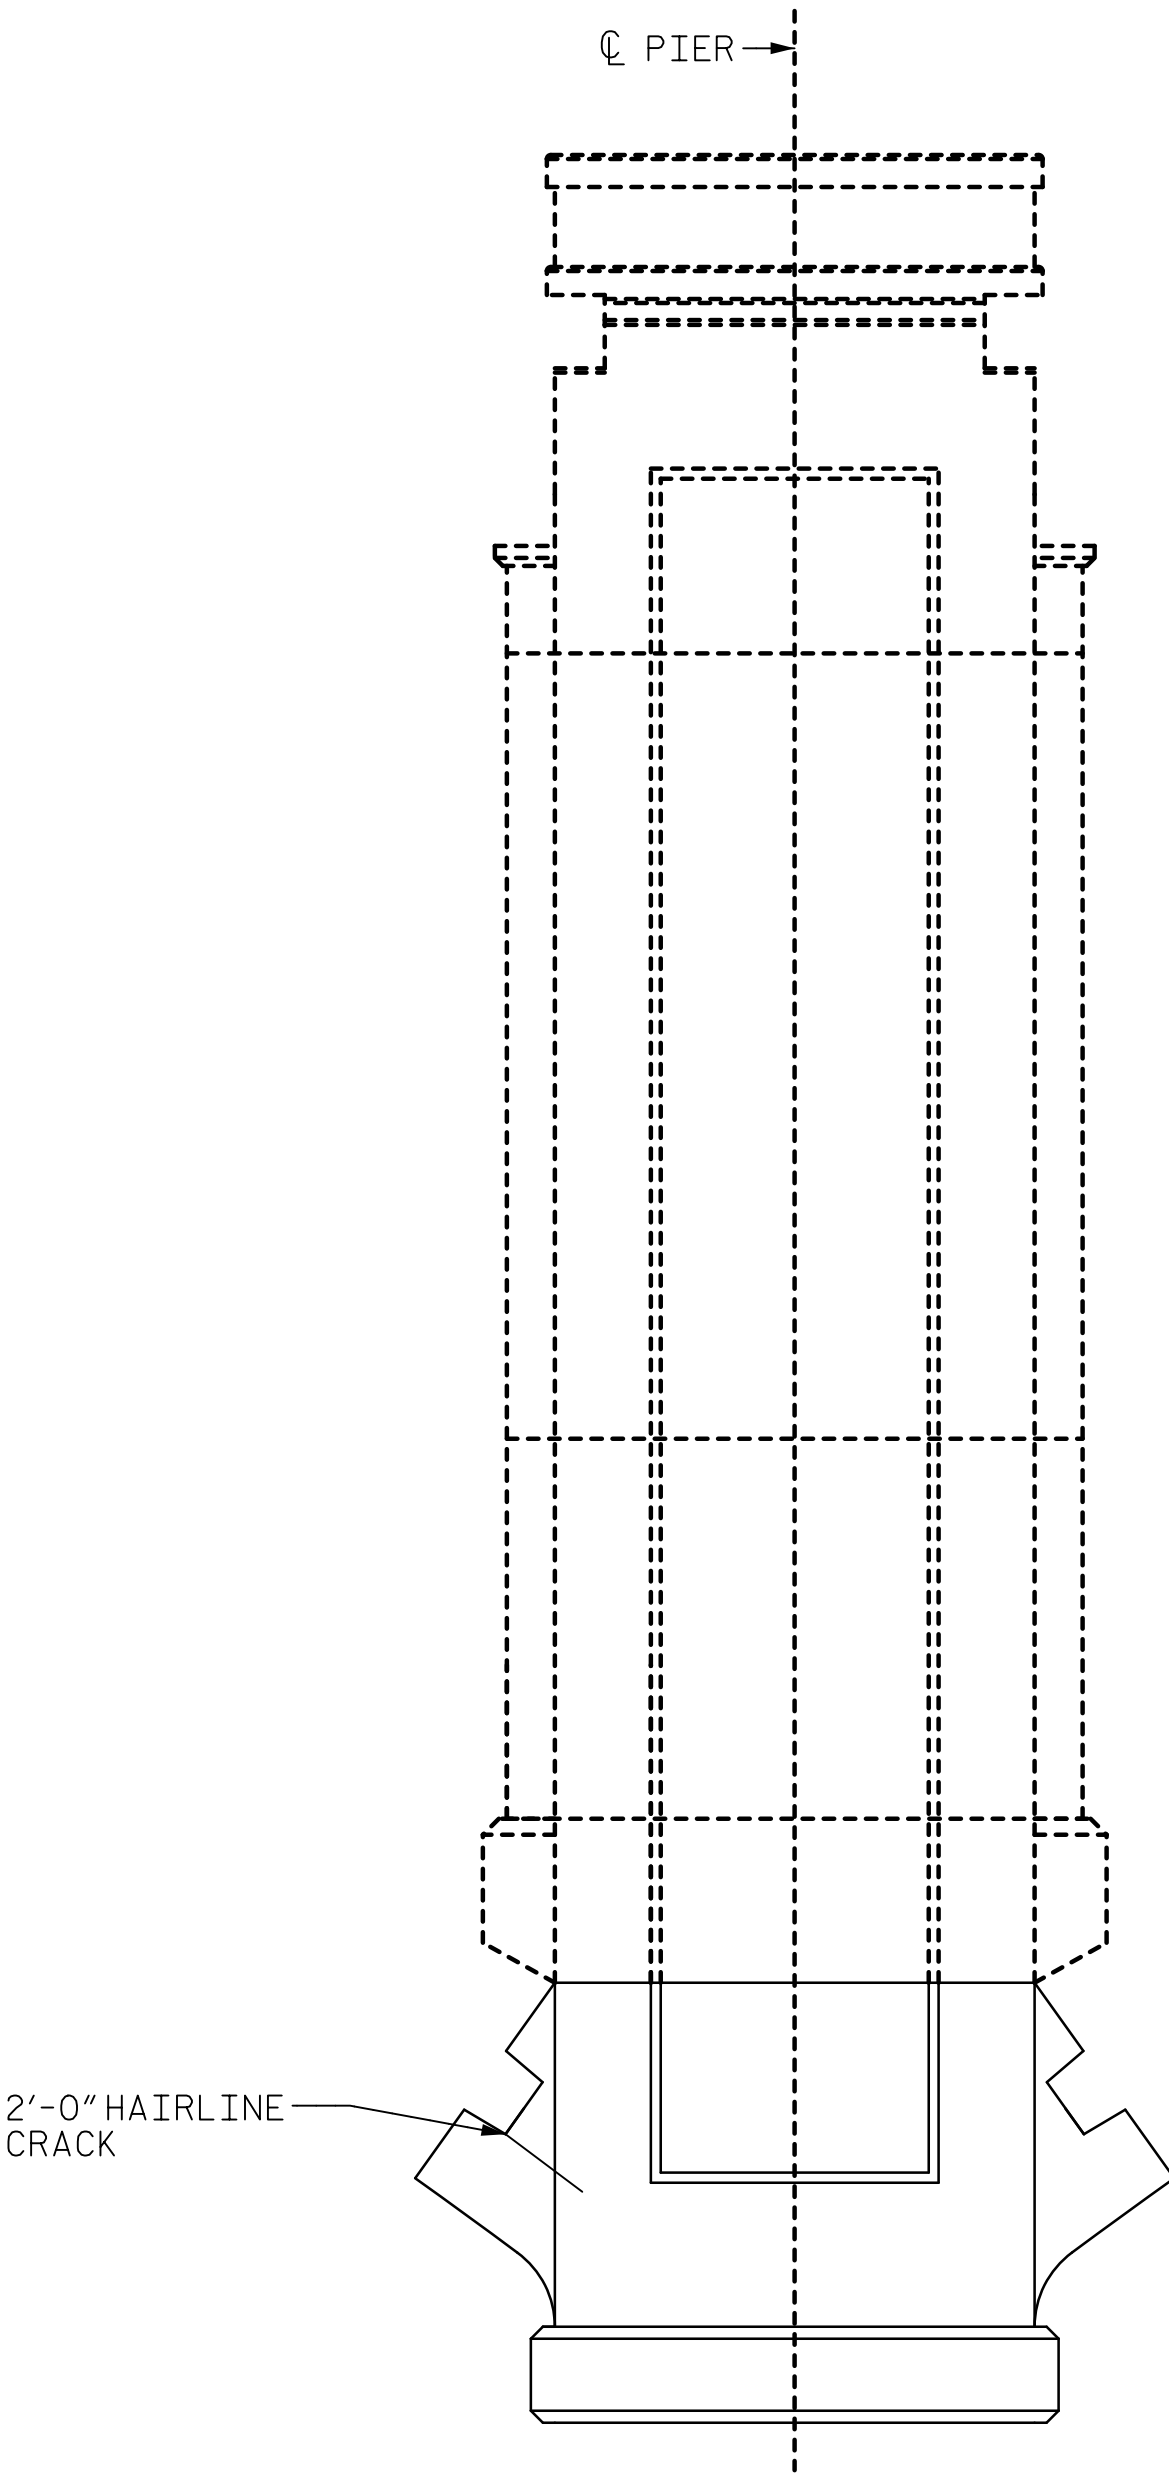

SOUTH EXTERIOR FACE

LEGEND

— EXISTING TO REMAIN

---- EXISTING TO BE REMOVED

PROJECT NO. B-4974


STANLY/MONTGOMERY COUNTY

STATION: 339+86.39 -L-

SHEET 1 OF 3

AECOM

AECOM TECHNICAL SERVICES, INC.
701 CORPORATE CENTER DRIVE, SUITE 475
RALEIGH, NC 27607
(919) 854-6200 www.aecom.com
AECOM License No. F-0342

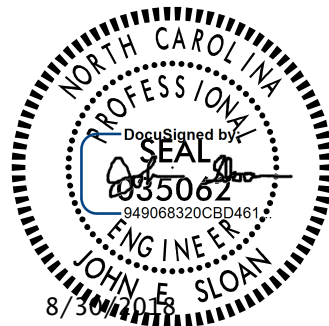

STATE OF NORTH CAROLINA
DEPARTMENT OF TRANSPORTATION
RALEIGH

REHABILITATION

PIER 3 DEFECTS (1)

DRAWN BY : T. STUMP	DATE : 2/2018
CHECKED BY : J. SLOAN	DATE : 3/2018
DESIGNED BY : T. STUMP	DATE : 2/2018
DESIGN CHECKED BY : J. SLOAN	DATE : 3/2018

DOCUMENT NOT CONSIDERED
FINAL UNLESS ALL
SIGNATURES COMPLETED

REVISIONS						SHEET NO.
NO.	BY:	DATE:	NO.	BY:	DATE:	S-133
1			3			TOTAL SHEETS 148
2			4			