



DATE: 8/28/2018
TIME: 2:47:55 PM


USER: \\USFAL31001\casasnet\com\dwg\Proj\leas\60336253\900_Wor\A910\CA070_NC001_TIF\Structures\04 Drawings\401_289_B4974_SML\CR29.dgn
DGN:

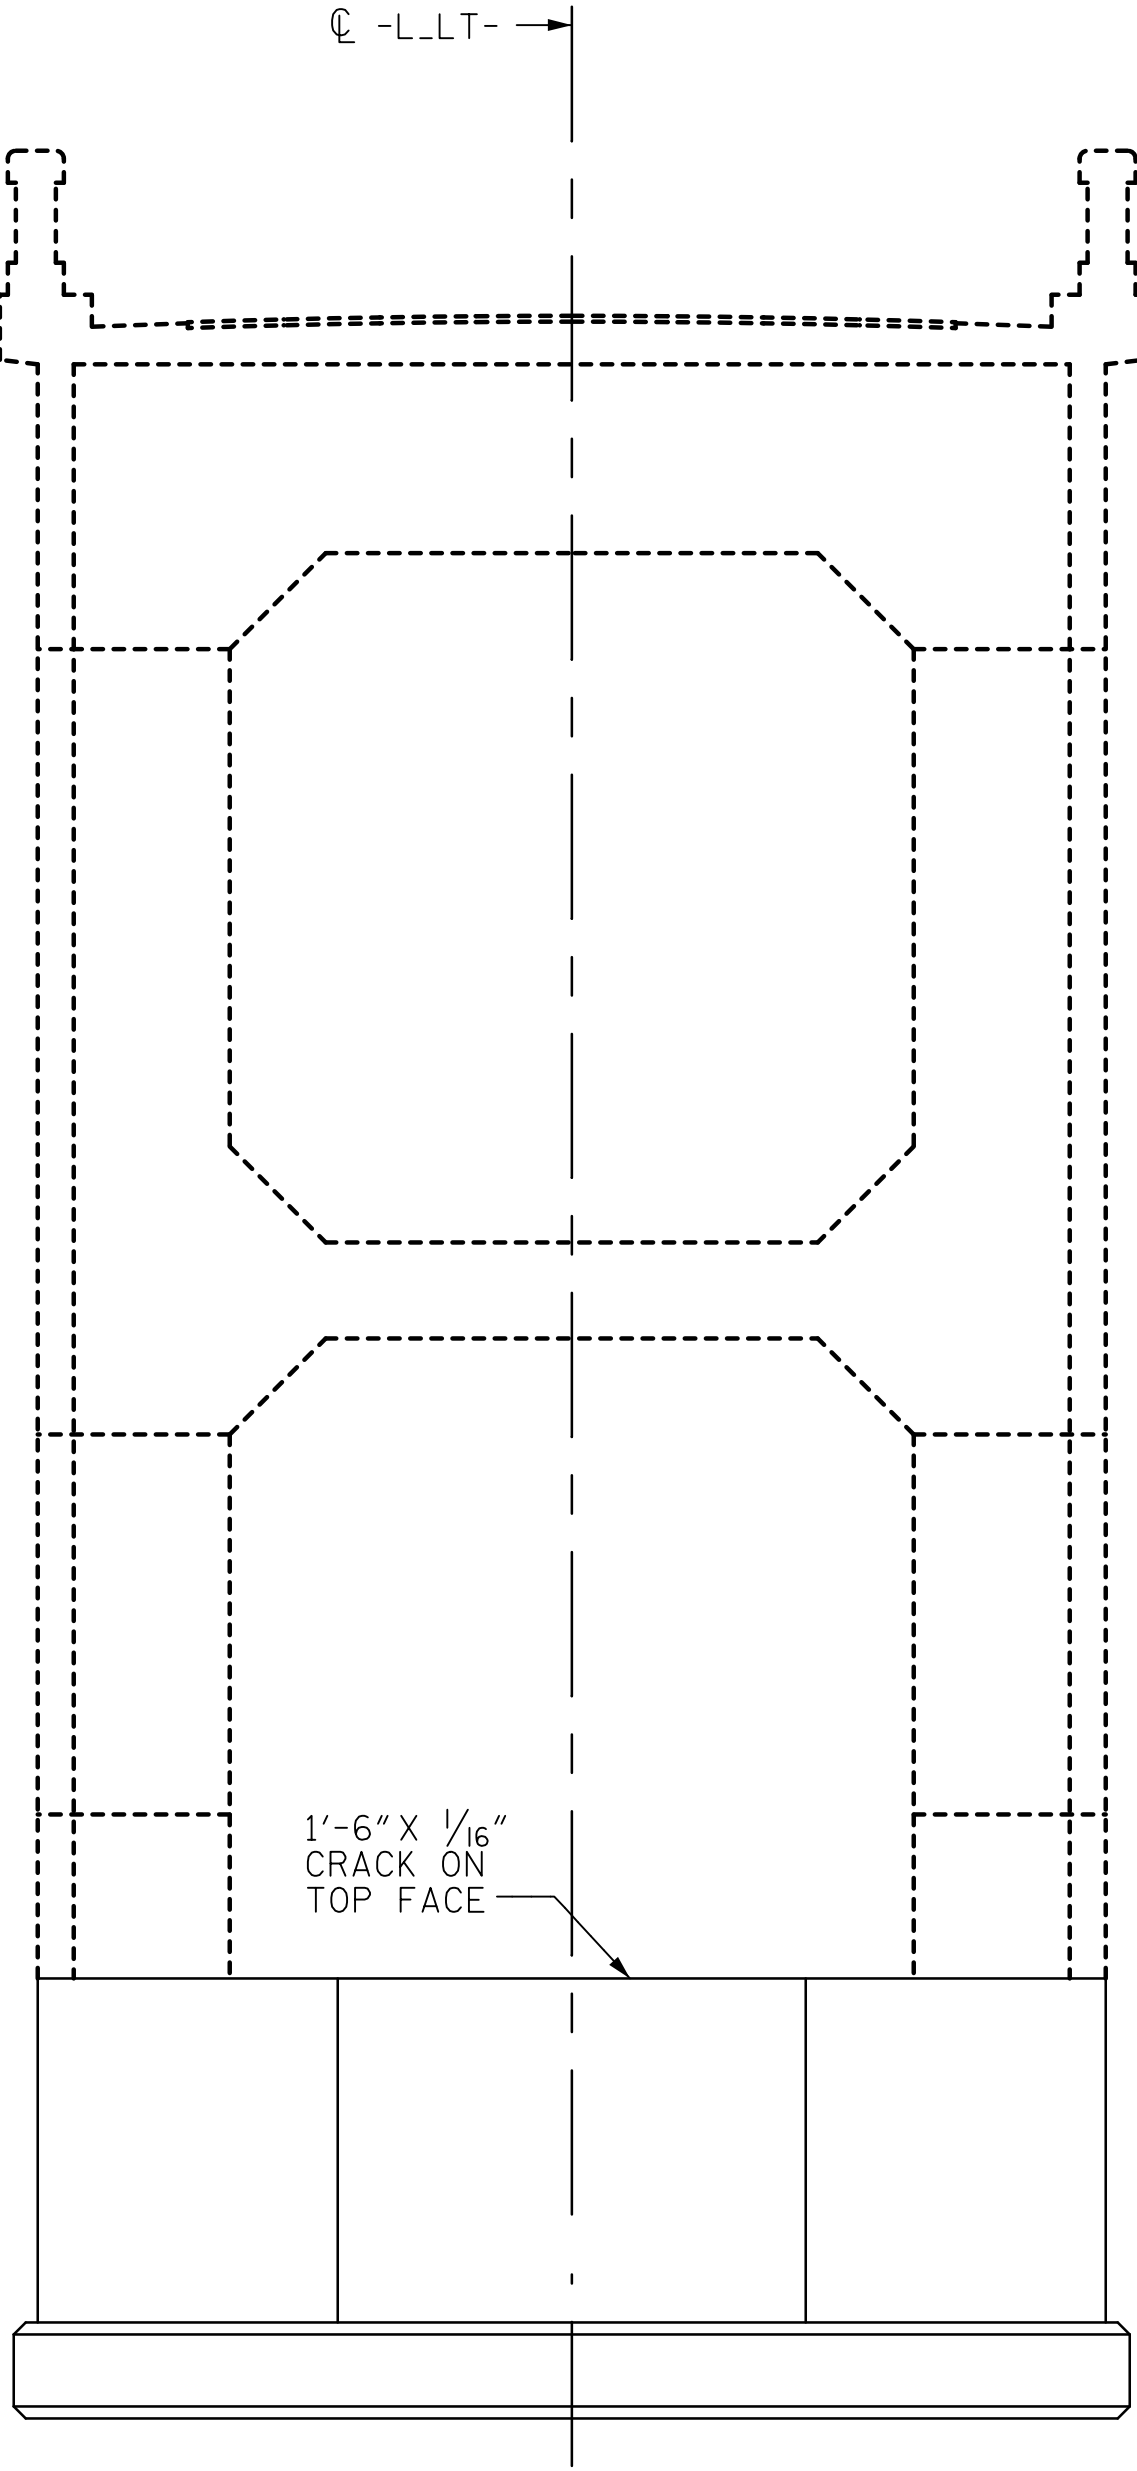


WEST INTERIOR FACE

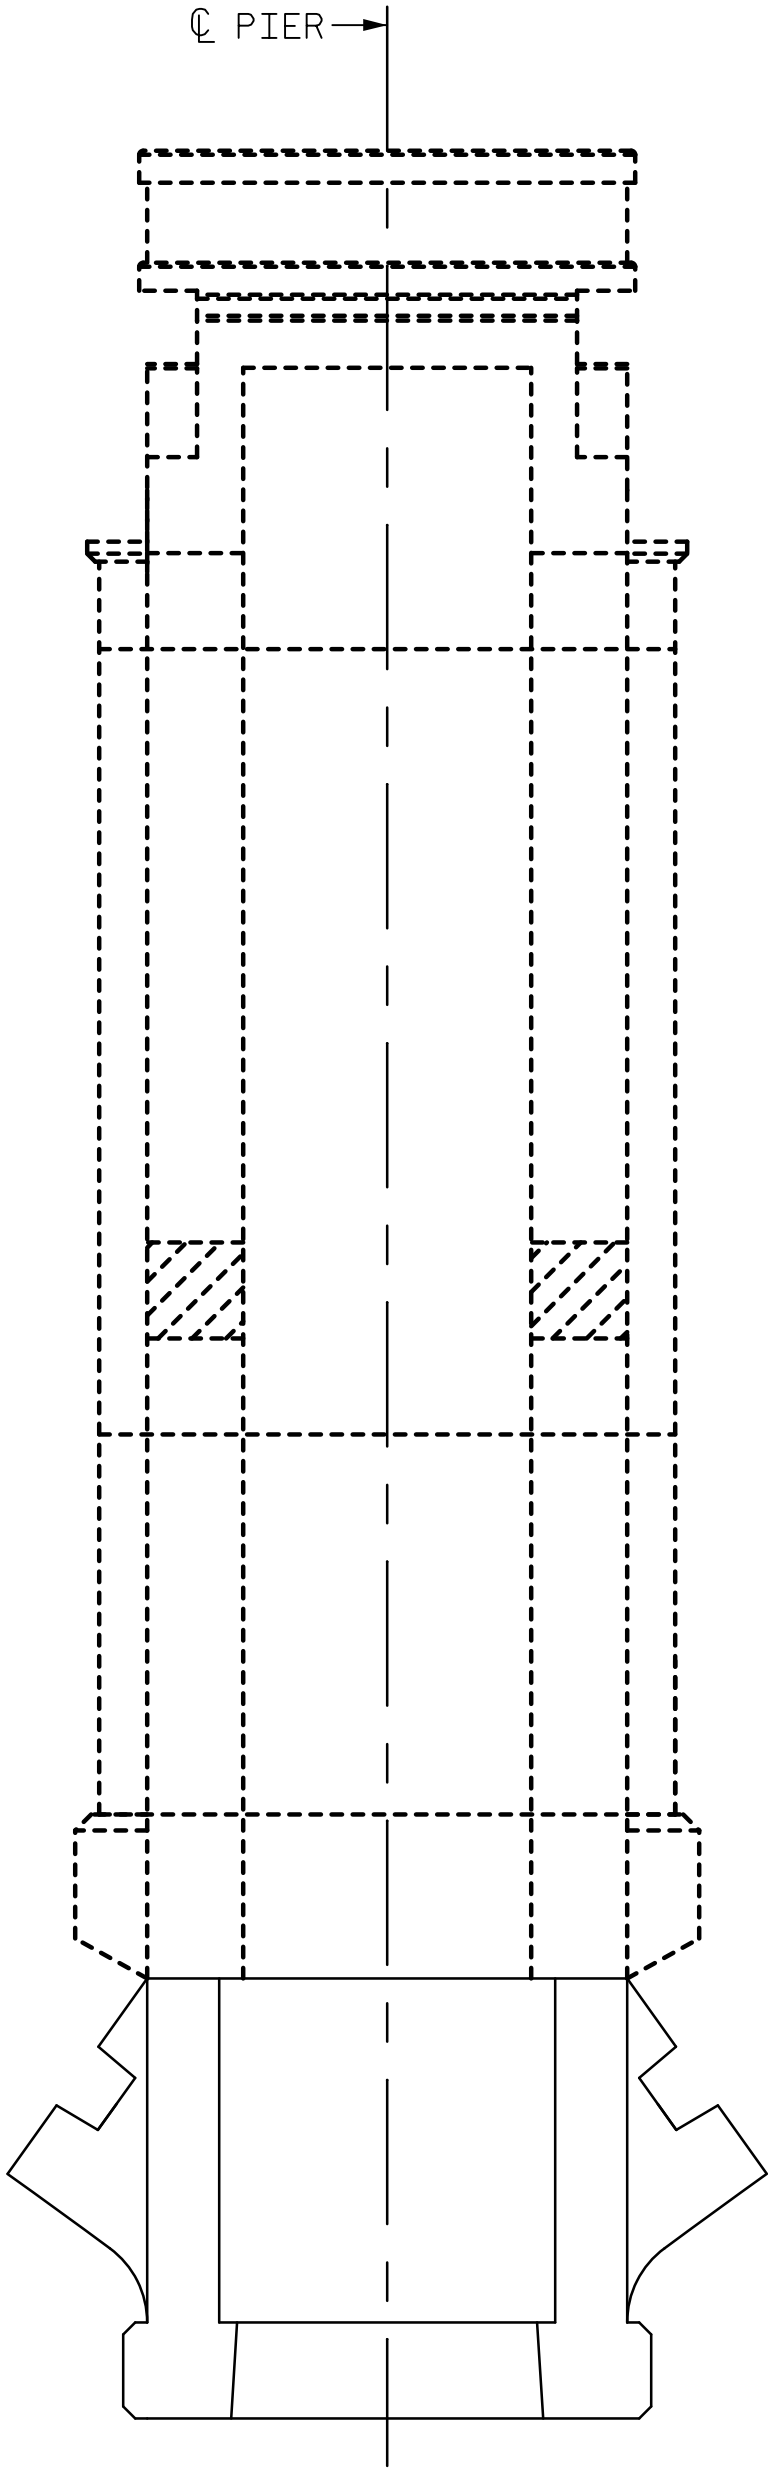

NORTH INTERIOR FACE

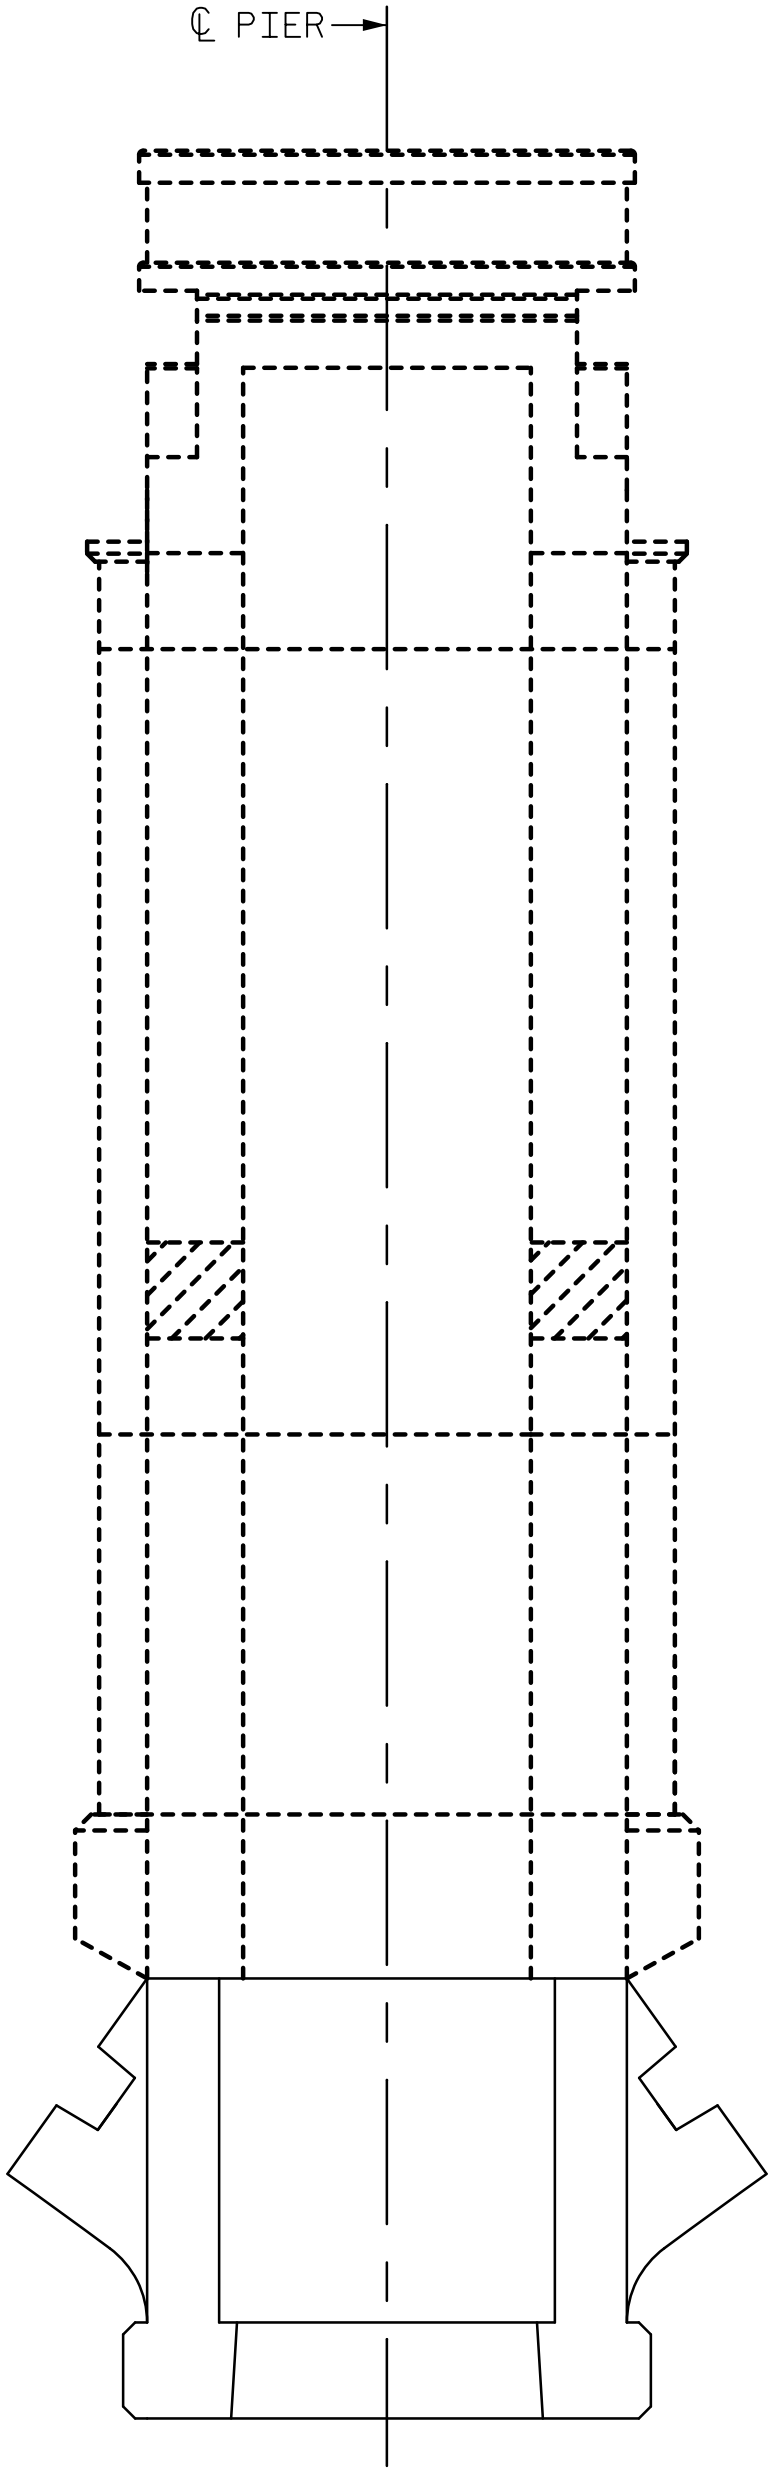

SOUTH INTERIOR FACE

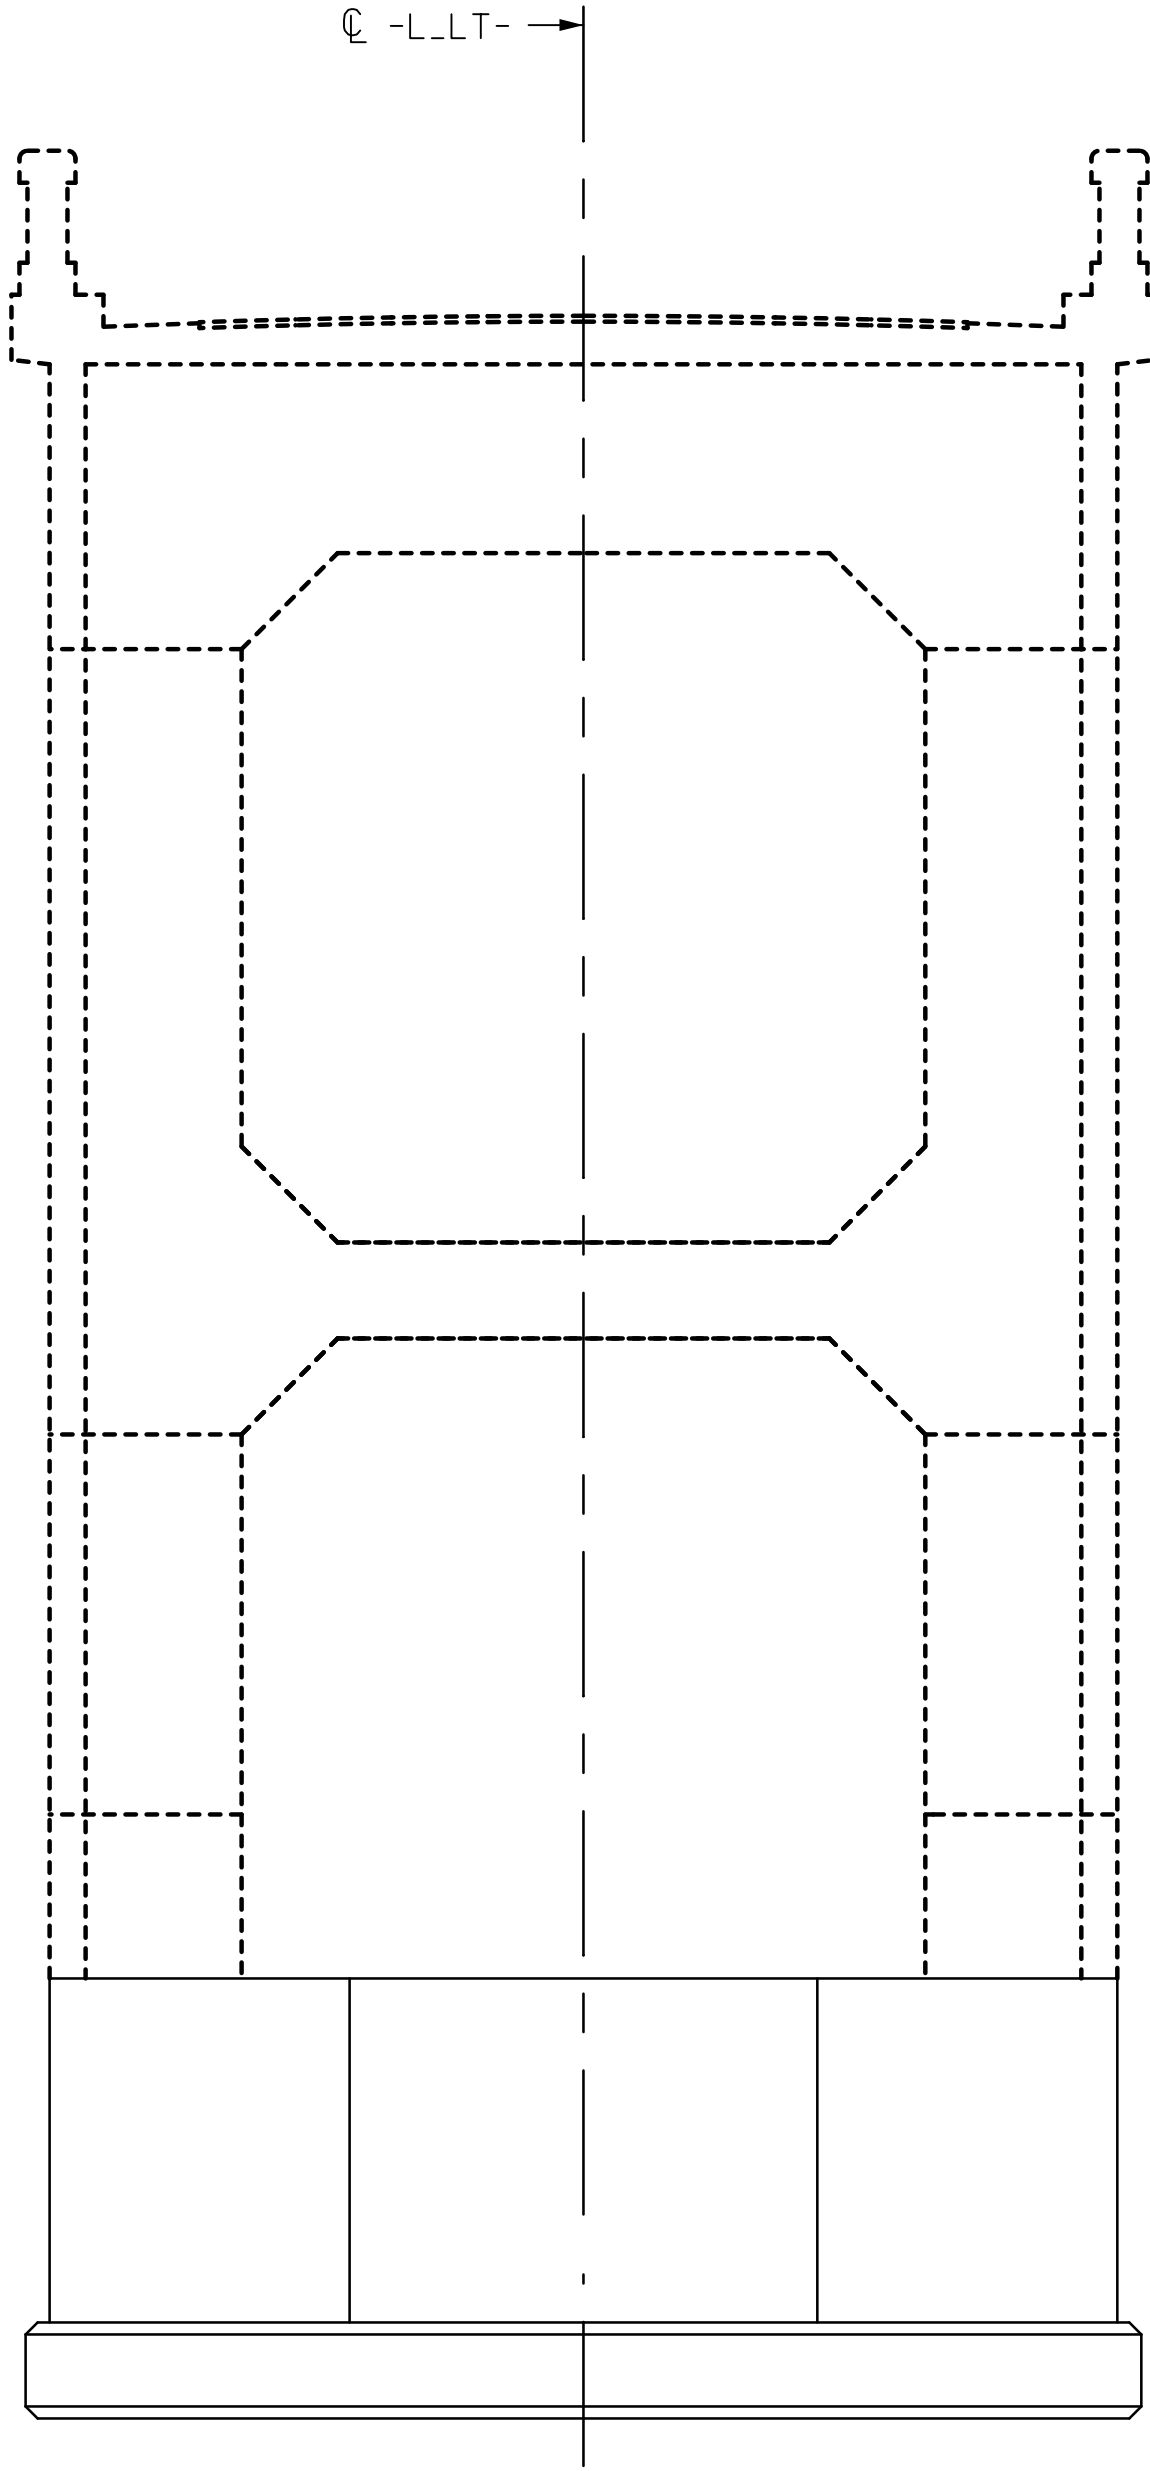

EAST INTERIOR FACE

LEGEND

- EXISTING TO REMAIN
- - - EXISTING TO BE REMOVED

PROJECT NO. B-4974
STANLY/MONTGOMERY COUNTY
STATION: 339+86.39 -L-


SHEET 2 OF 3

DRAWN BY : T. STUMP
CHECKED BY : J. SLOAN
DESIGNED BY : T. STUMP
DESIGN CHECKED BY : J. SLOAN

DATE : 2/2018
DATE : 3/2018
DATE : 2/2018
DATE : 3/2018

DOCUMENT NOT CONSIDERED
FINAL UNLESS ALL
SIGNATURES COMPLETED

AECOM
AECOM TECHNICAL SERVICES, INC.
701 CORPORATE CENTER DRIVE, SUITE 475
RALEIGH, NC 27607
(919) 854-6200 www.aecom.com
AECOM License No. F-0342

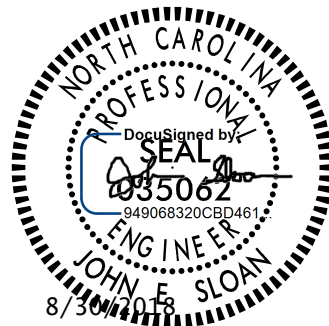

STATE OF NORTH CAROLINA
DEPARTMENT OF TRANSPORTATION
RALEIGH

REHABILITATION

PIER 3 DEFECTS (2)

REVISIONS

NO.	BY:	DATE:	NO.	BY:	DATE:
1			3		
2			4		

SHEET NO.
S-134
TOTAL
SHEETS
148