
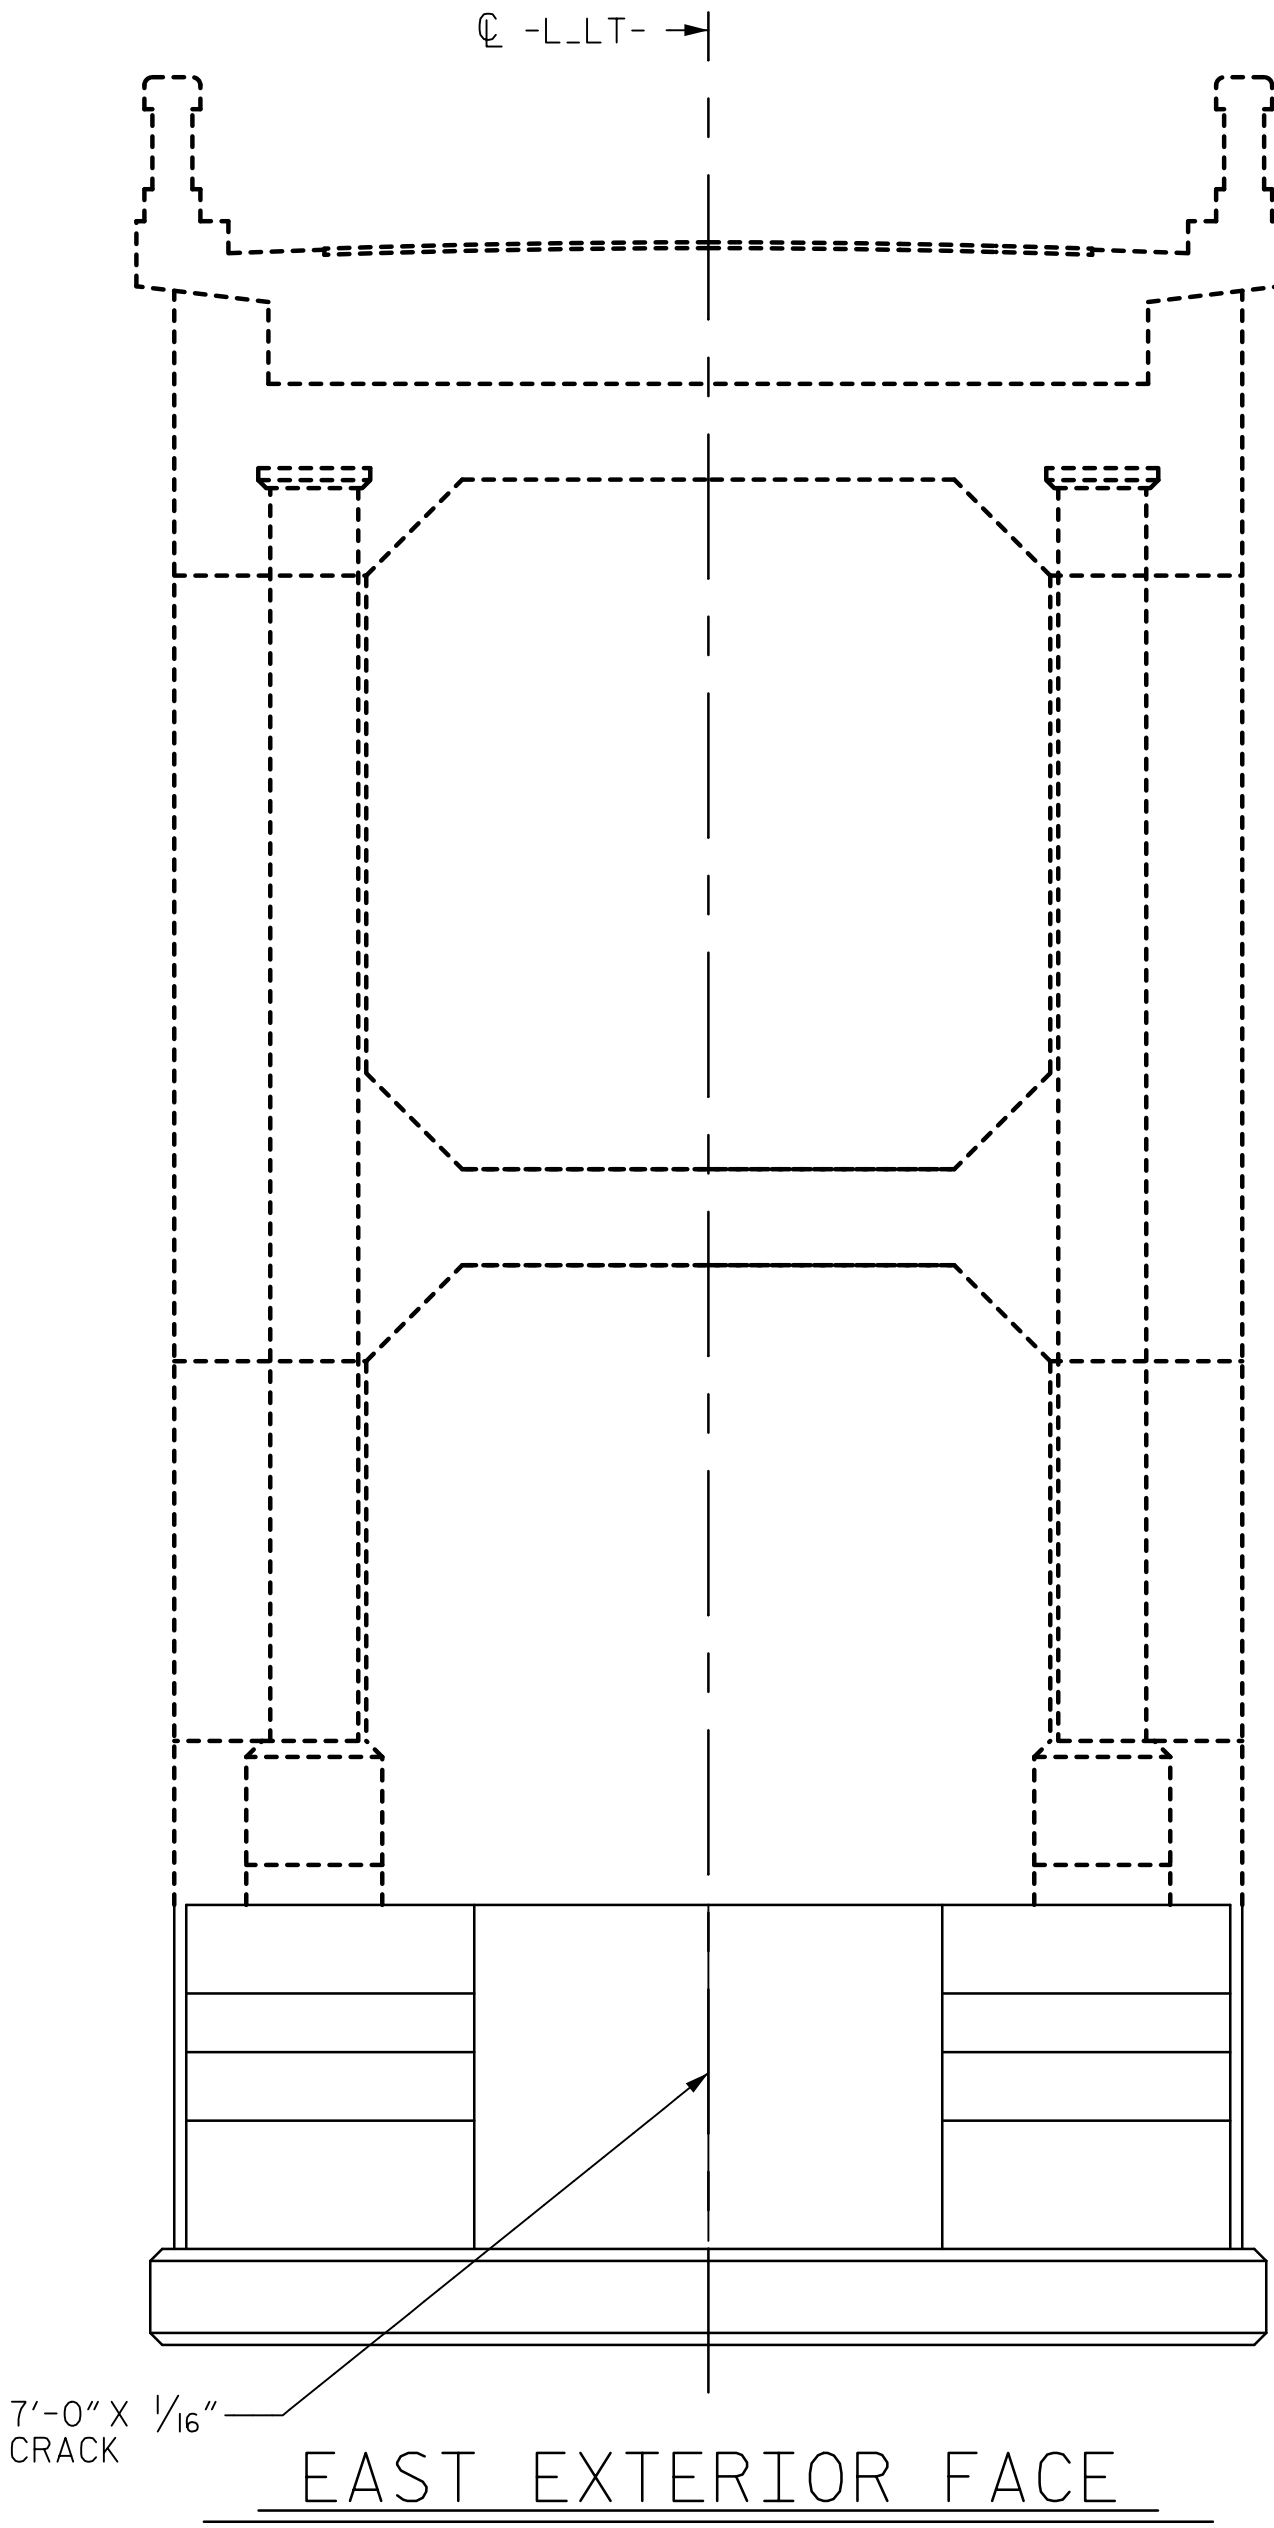


DATE: 8/28/2018
TIME: 2:48:07 PM

USER: \\SFRAL31001\ncasomel.com\DrawPro\jears\60336253\900_Work\910_CAD\70_NCDOT\TIP\Structures\04_Drawings\401_271_E4974_SKU_CR30.dgn
DGN: \\SFRAL31001\ncasomel.com\DrawPro\jears\60336253\900_Work\910_CAD\70_NCDOT\TIP\Structures\04_Drawings\401_271_E4974_SKU_CR30.dgn

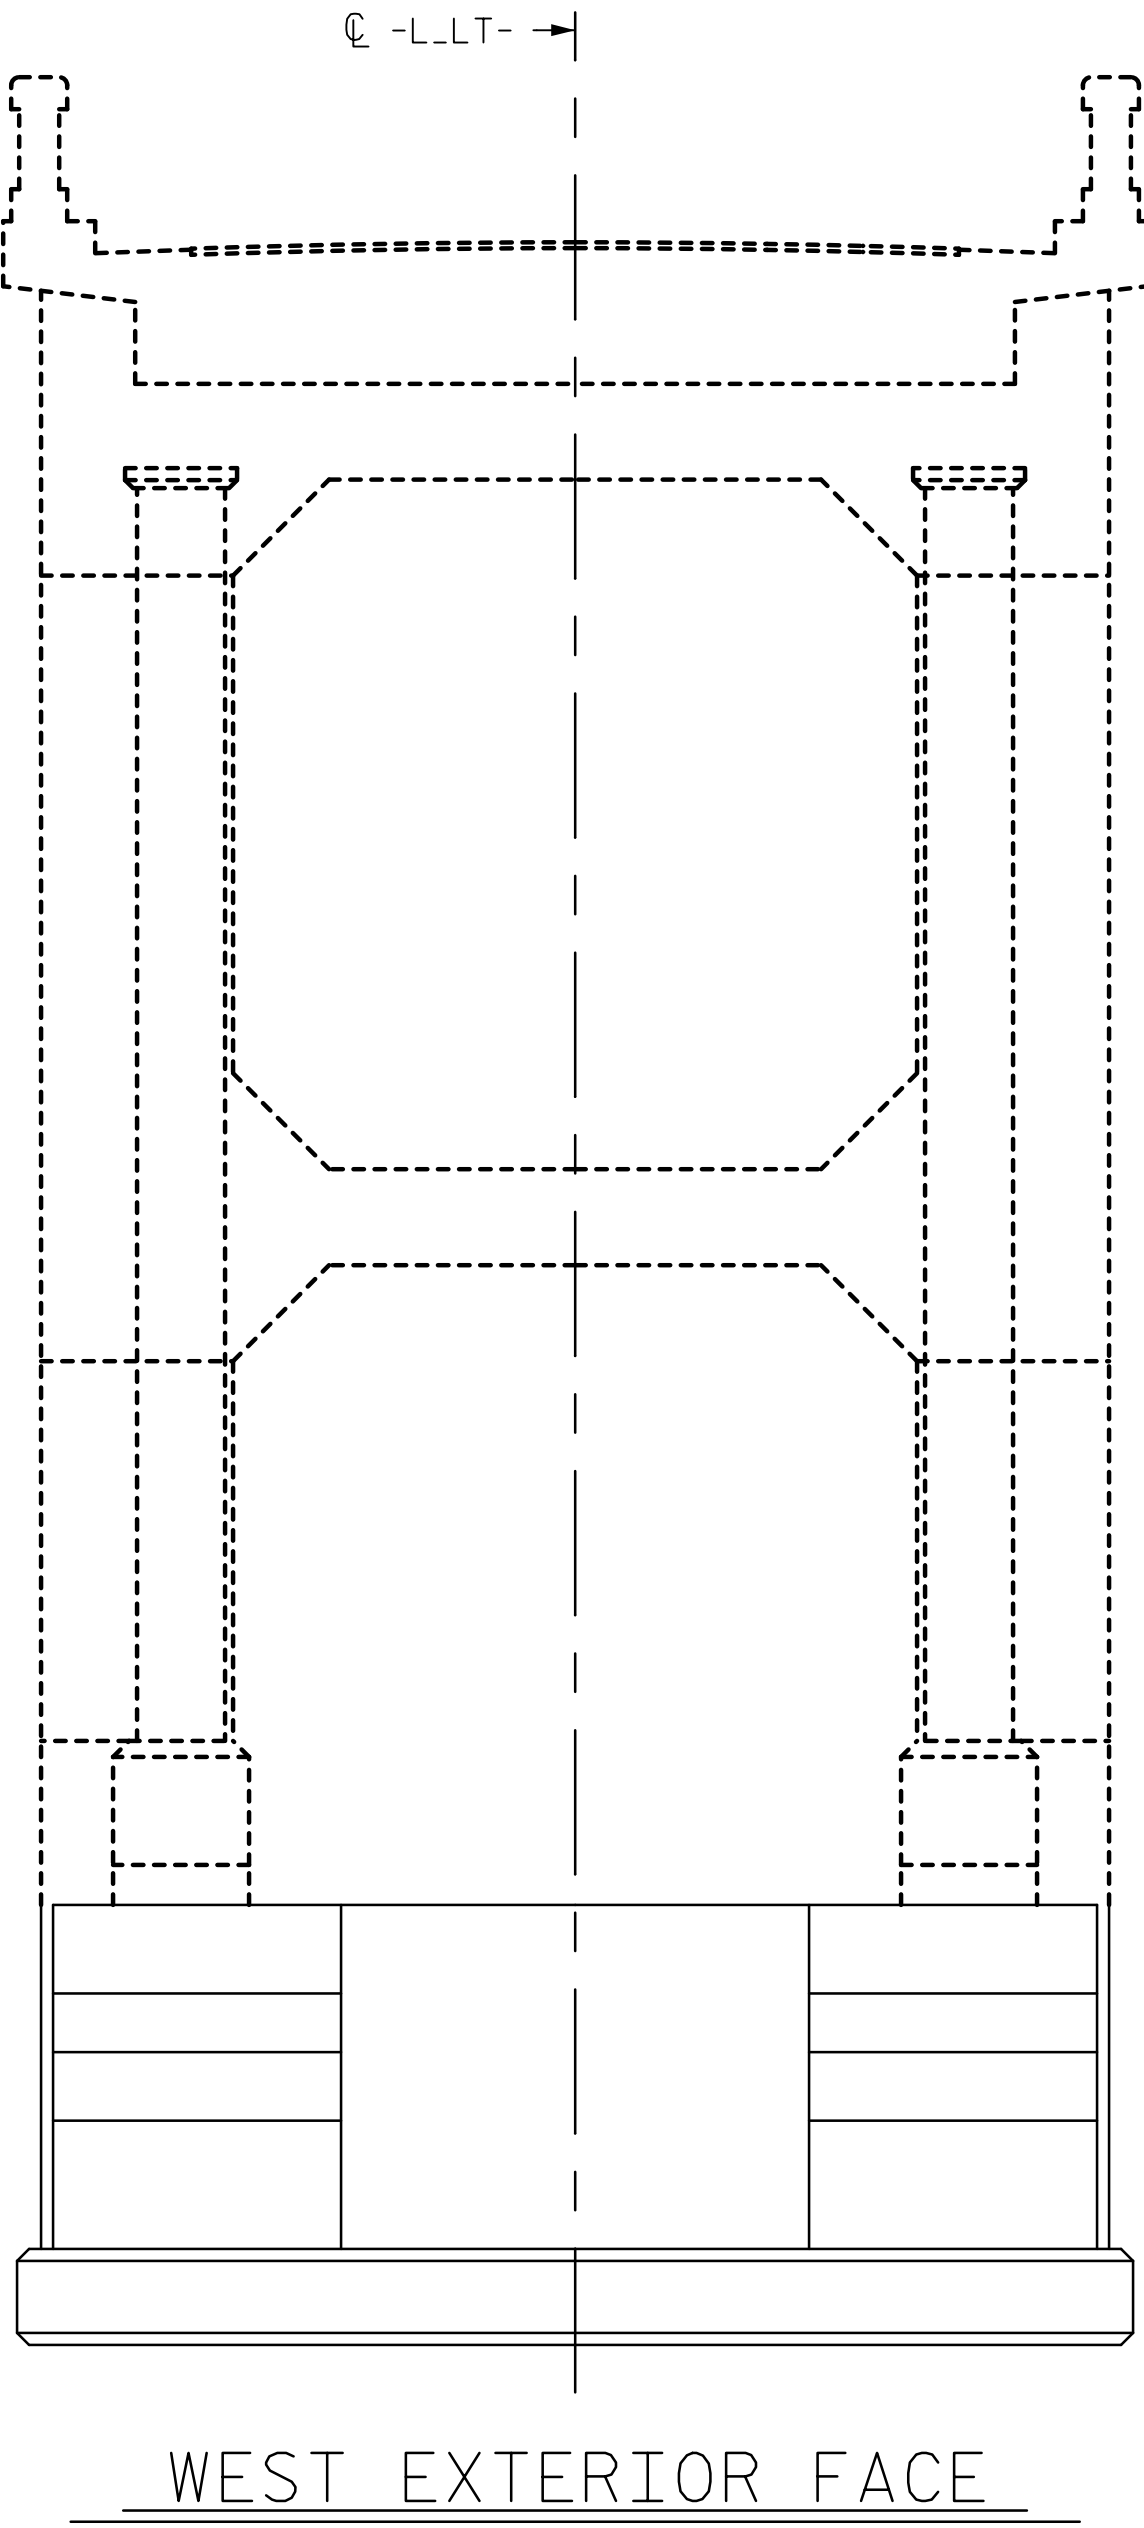

LEGEND

- EXISTING TO REMAIN
- EXISTING TO BE REMOVED


PROJECT NO. B-4974
STANLY/MONTGOMERY COUNTY
STATION: 339+86.39 -L-

SHEET 3 OF 3

DRAWN BY : T. STUMP	DATE : 2/2018
CHECKED BY : J. SLOAN	DATE : 3/2018
DESIGNED BY : T. STUMP	DATE : 2/2018
DESIGN CHECKED BY : J. SLOAN	DATE : 3/2018

DOCUMENT NOT CONSIDERED
FINAL UNLESS ALL
SIGNATURES COMPLETED

AECOM
AECOM TECHNICAL SERVICES, INC.
701 CORPORATE CENTER DRIVE, SUITE 475
RALEIGH, NC 27607
(919) 854-6200 www.aecom.com
AECOM License No. F-0342

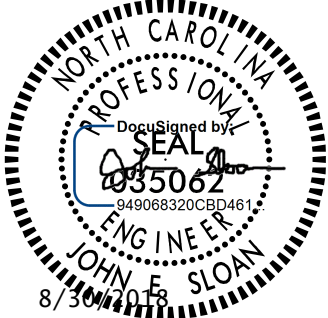

STATE OF NORTH CAROLINA
DEPARTMENT OF TRANSPORTATION
RALEIGH
REHABILITATION
PIER 3 DEFECTS (3)

REVISIONS						SHEET NO.
NO.	BY:	DATE:	NO.	BY:	DATE:	S-135
1			3			TOTAL SHEETS 148
2			4			