
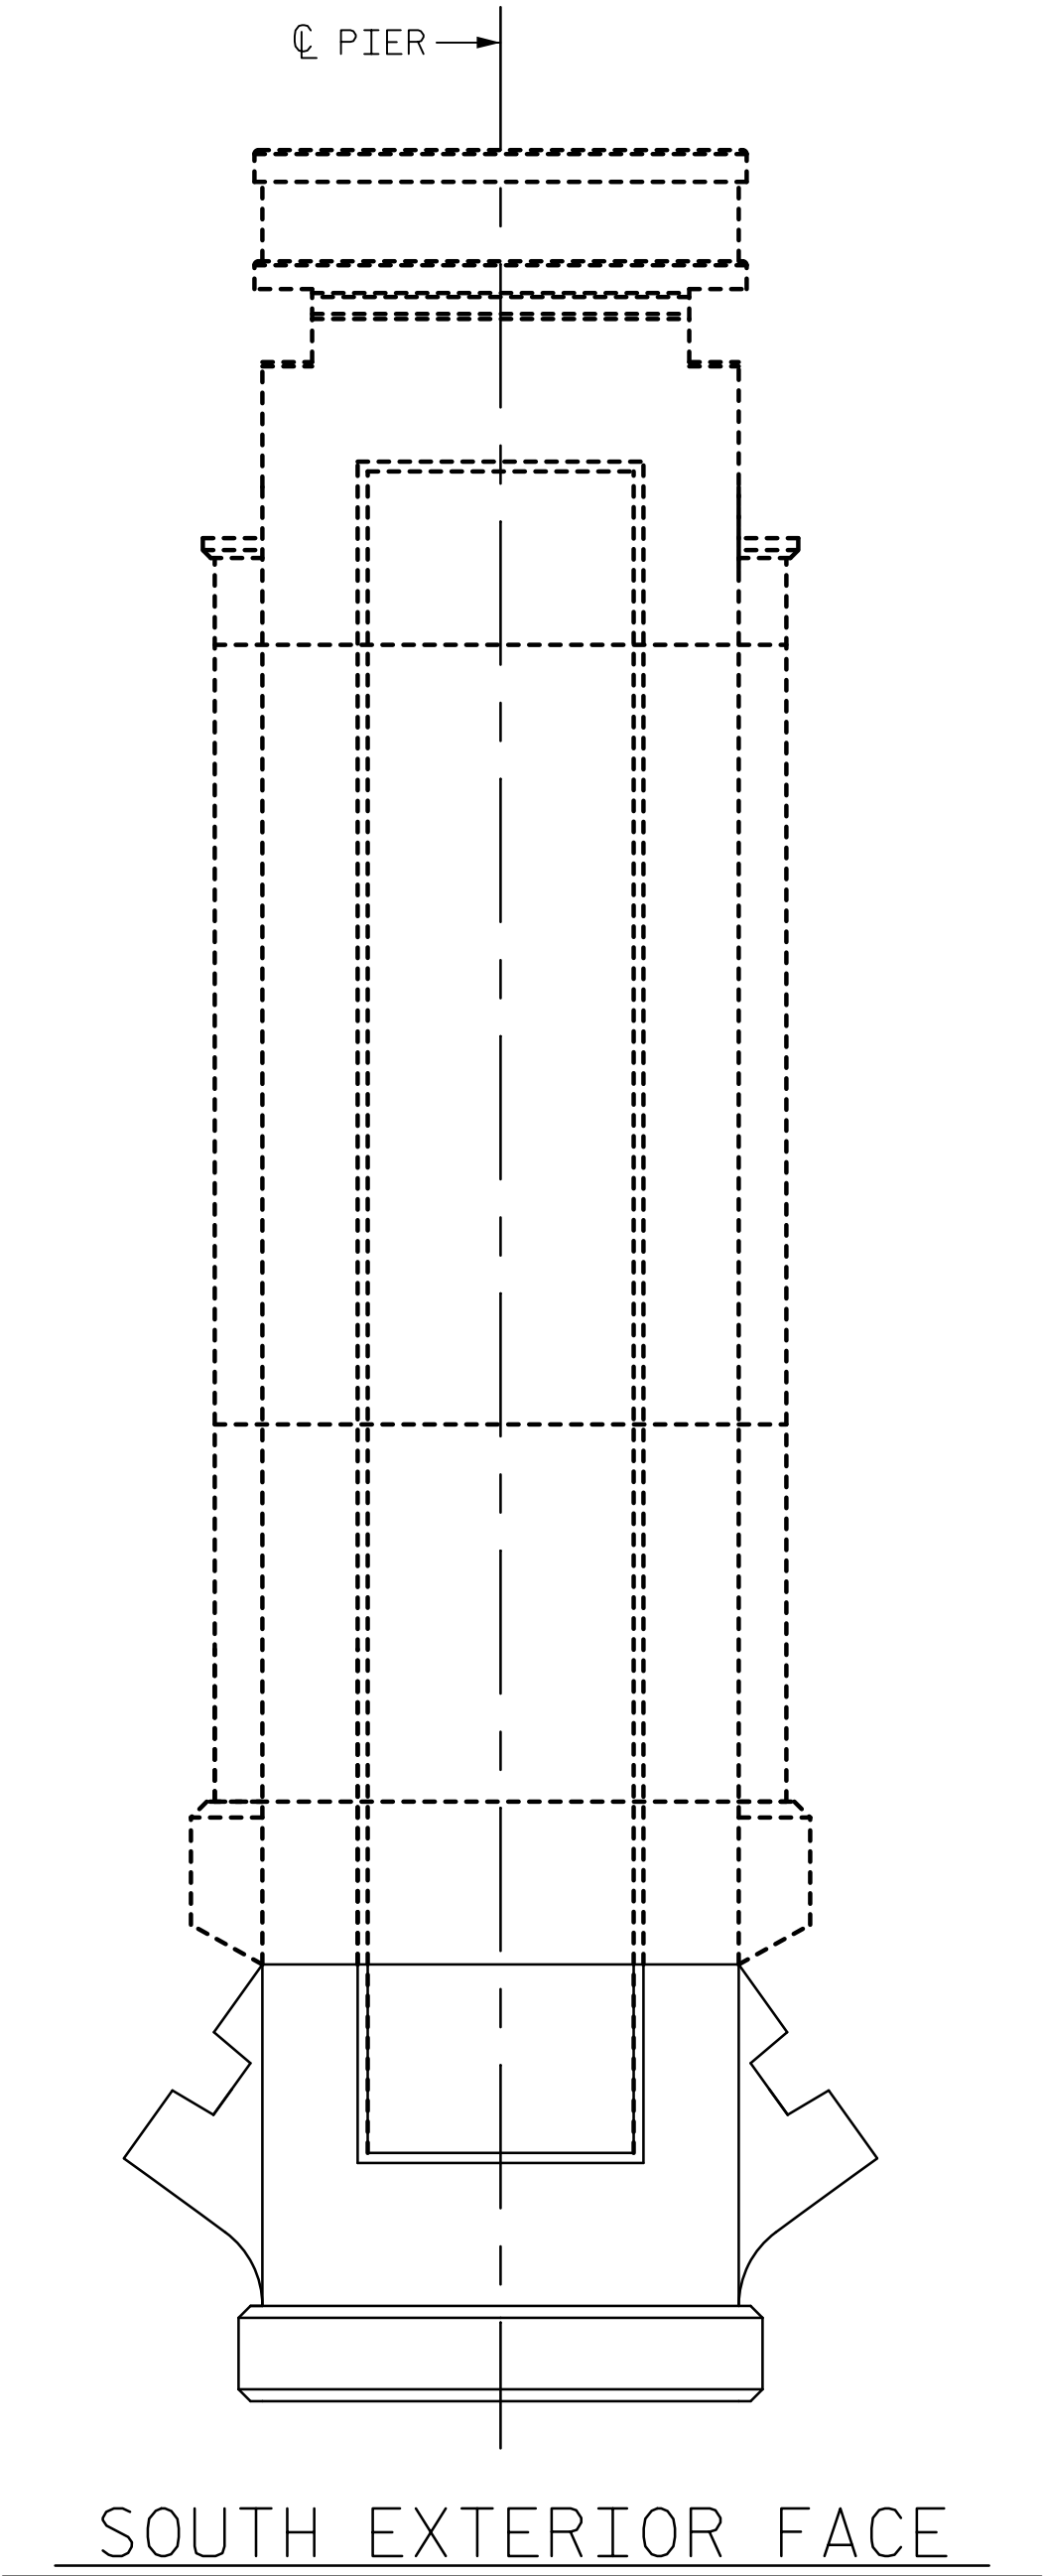


DATE: 8/28/2018
TIME: 2:48:47 PM

USER: \\USFAL31000\casosm\com\Carla\Proj\cars\60536253\900_Wor\A910 CAD\70_NCDOT\TIP\Structures\04 Drawings\401_273_B4974_SML\CR3.dgn
DGN: \\USFAL31000\casosm\com\Carla\Proj\cars\60536253\900_Wor\A910 CAD\70_NCDOT\TIP\Structures\04 Drawings\401_273_B4974_SML\CR3.dgn

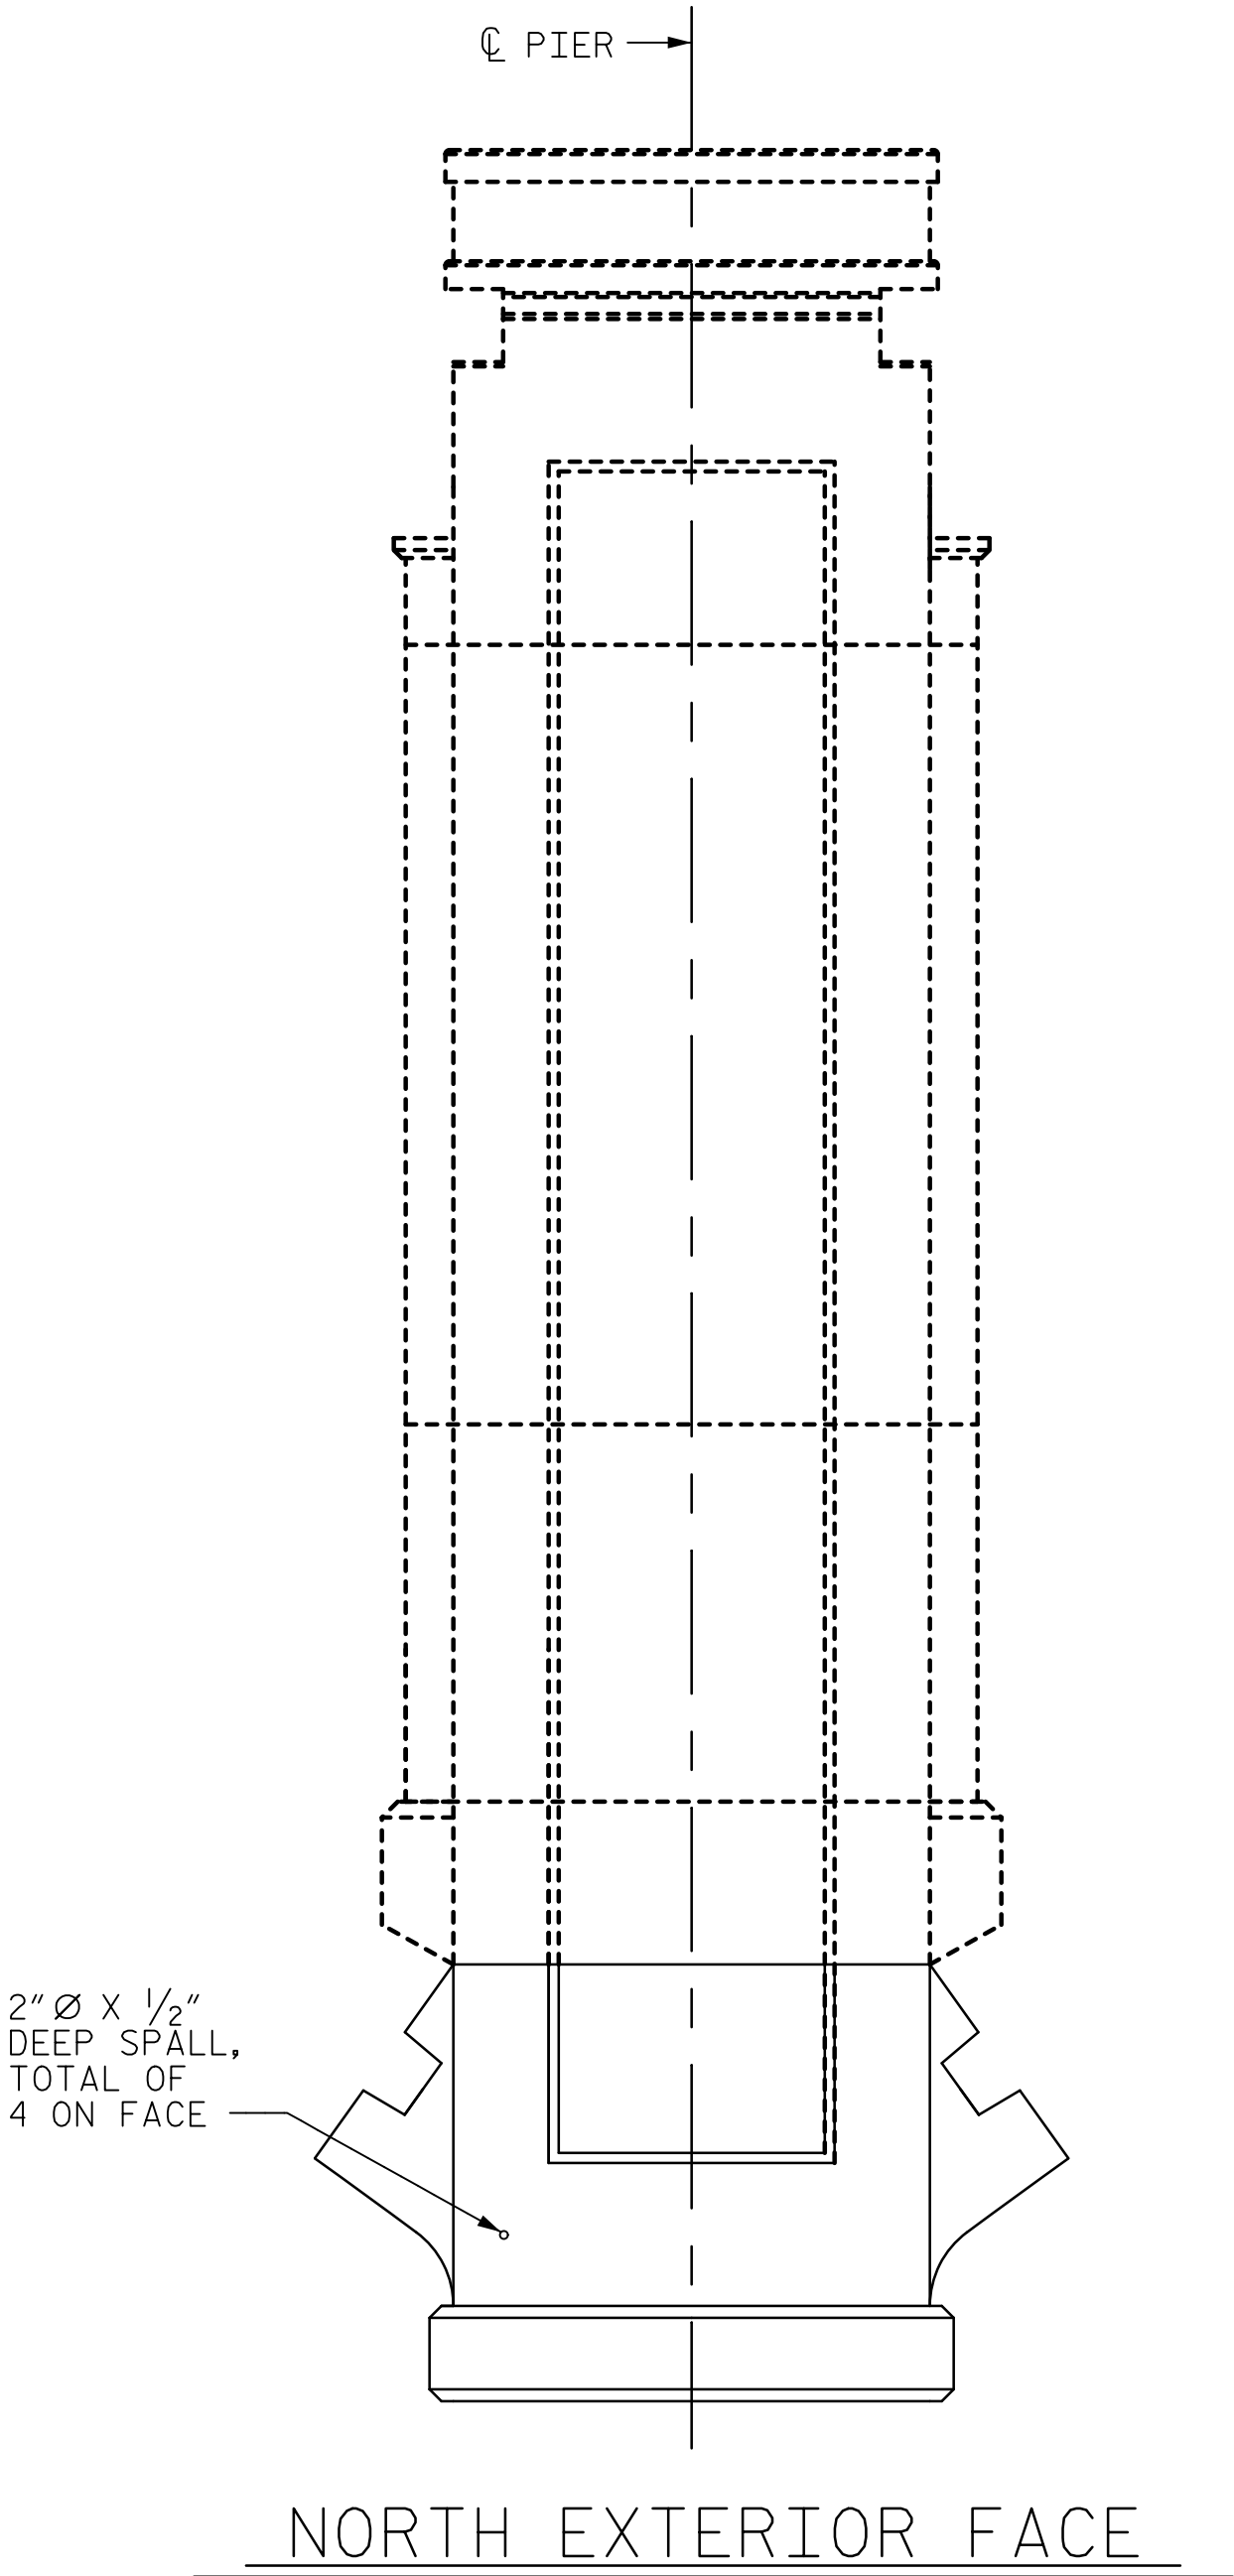

LEGEND


- EXISTING TO REMAIN
- EXISTING TO BE REMOVED

PROJECT NO. B-4974

STANLY/MONTGOMERY COUNTY

STATION: 339+86.39 -L-

SHEET 1 OF 3

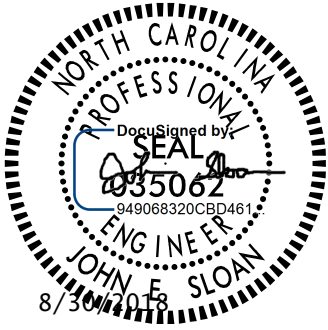

STATE OF NORTH CAROLINA
DEPARTMENT OF TRANSPORTATION
RALEIGH

REHABILITATION

PIER 4 DEFECTS (1)

DRAWN BY : T. STUMP	DATE : 2/2018
CHECKED BY : J. SLOAN	DATE : 3/2018
DESIGNED BY : T. STUMP	DATE : 2/2018
DESIGN CHECKED BY : J. SLOAN	DATE : 3/2018

DOCUMENT NOT CONSIDERED
FINAL UNLESS ALL
SIGNATURES COMPLETED

REVISIONS						SHEET NO.
NO.	BY:	DATE:	NO.	BY:	DATE:	S-136
1			3			TOTAL SHEETS 148
2			4			