



DATE: 8/28/2018
TIME: 2:48:25 PM

USER: \\SFA\31p001\casasnet\com\dwg\Proj\leirs\60336253\900_Wor\A910_CAD\70_NC\DOT_TIP\Structures\04_Drawings\401_27T_B4974_SML\CR33.dgn
DGN: \\SFA\31p001\casasnet\com\dwg\Proj\leirs\60336253\900_Wor\A910_CAD\70_NC\DOT_TIP\Structures\04_Drawings\401_27T_B4974_SML\CR33.dgn

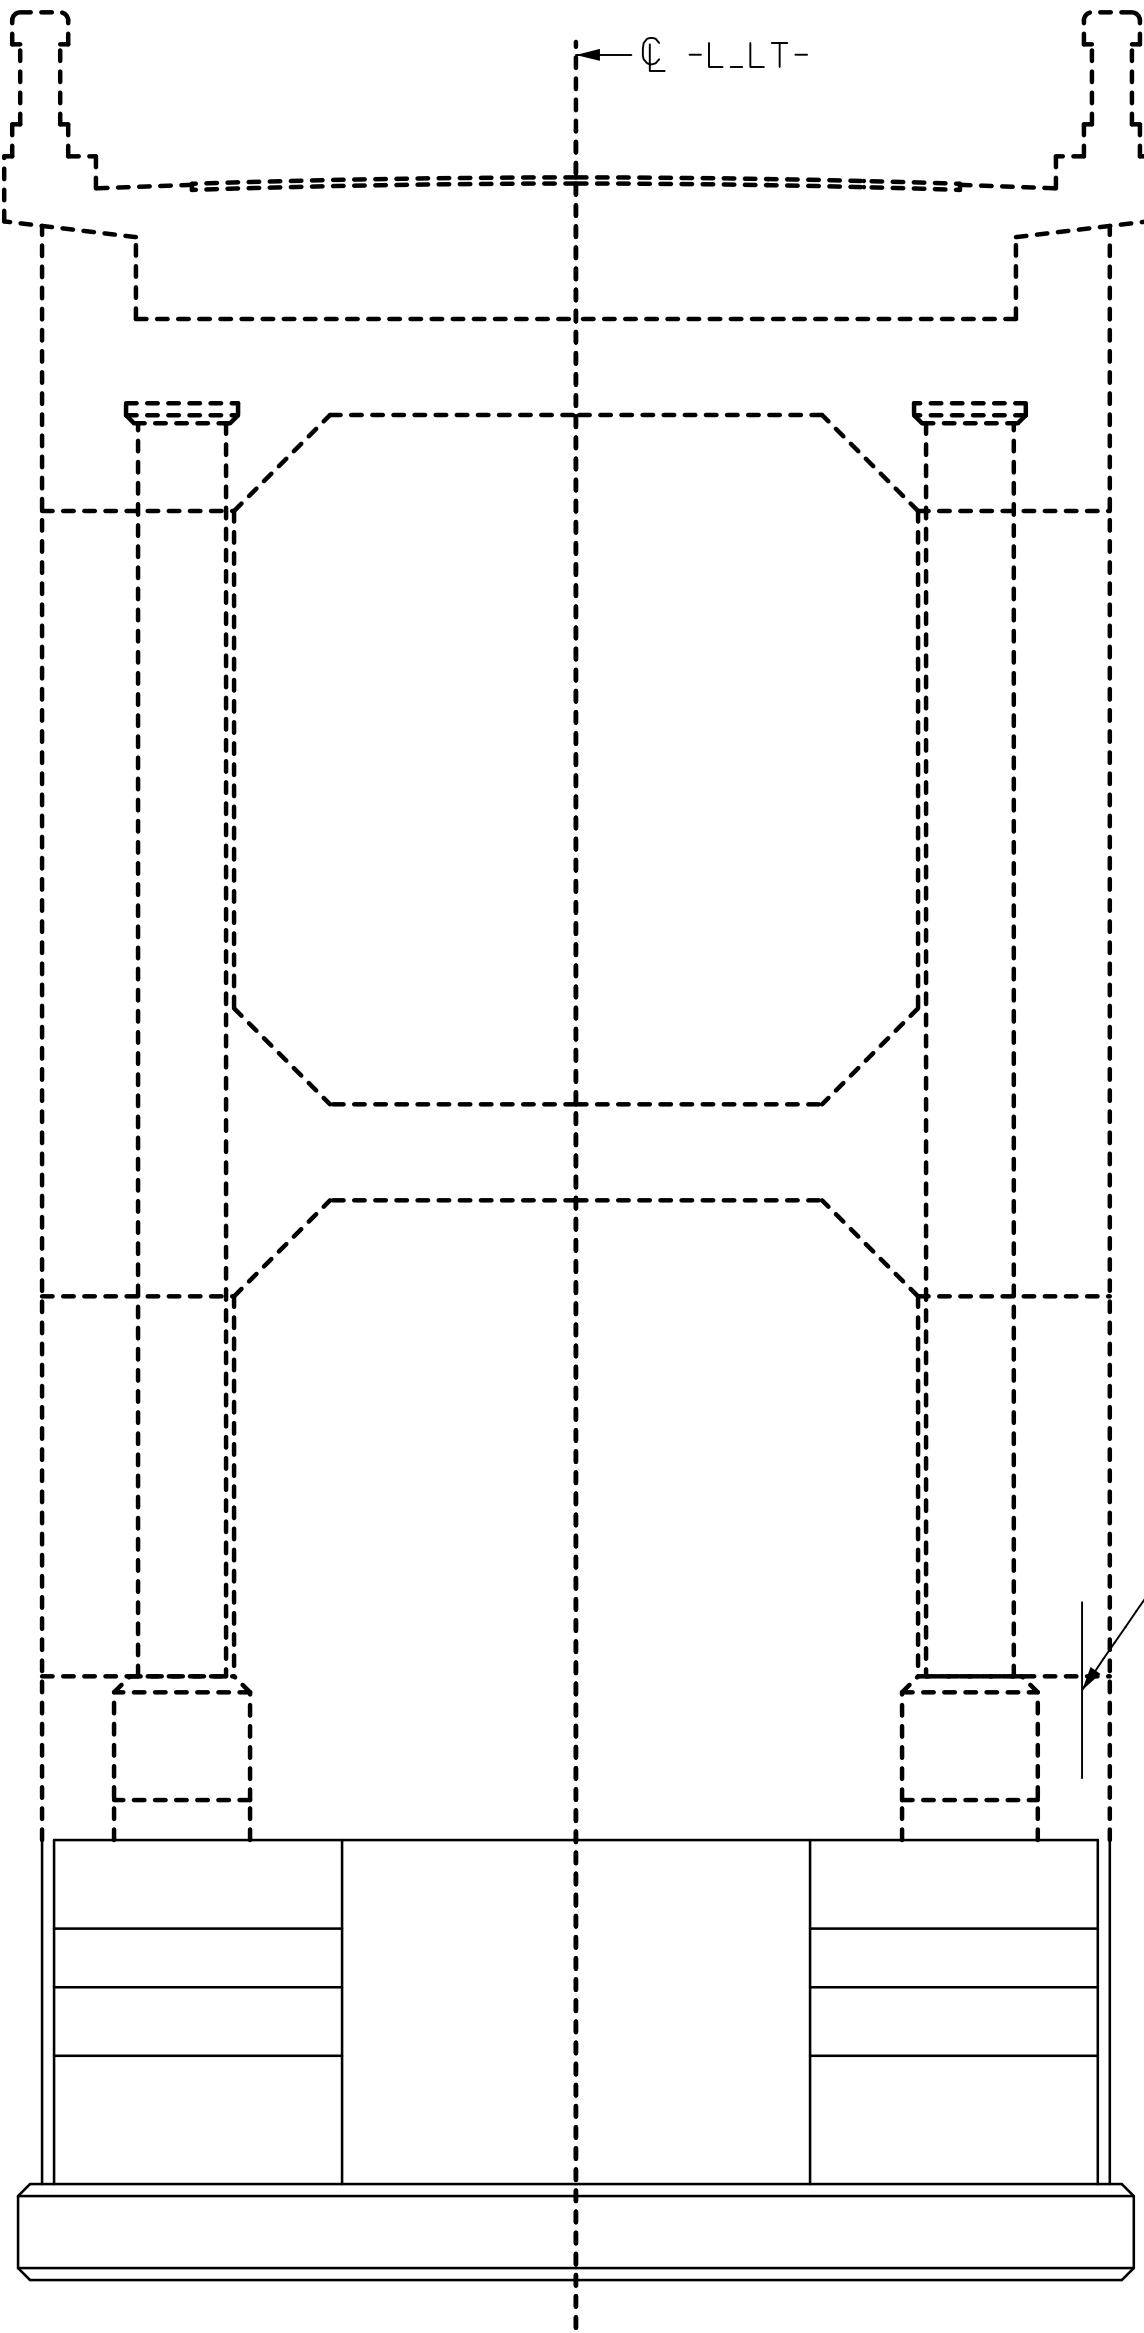

WEST EXTERIOR FACE

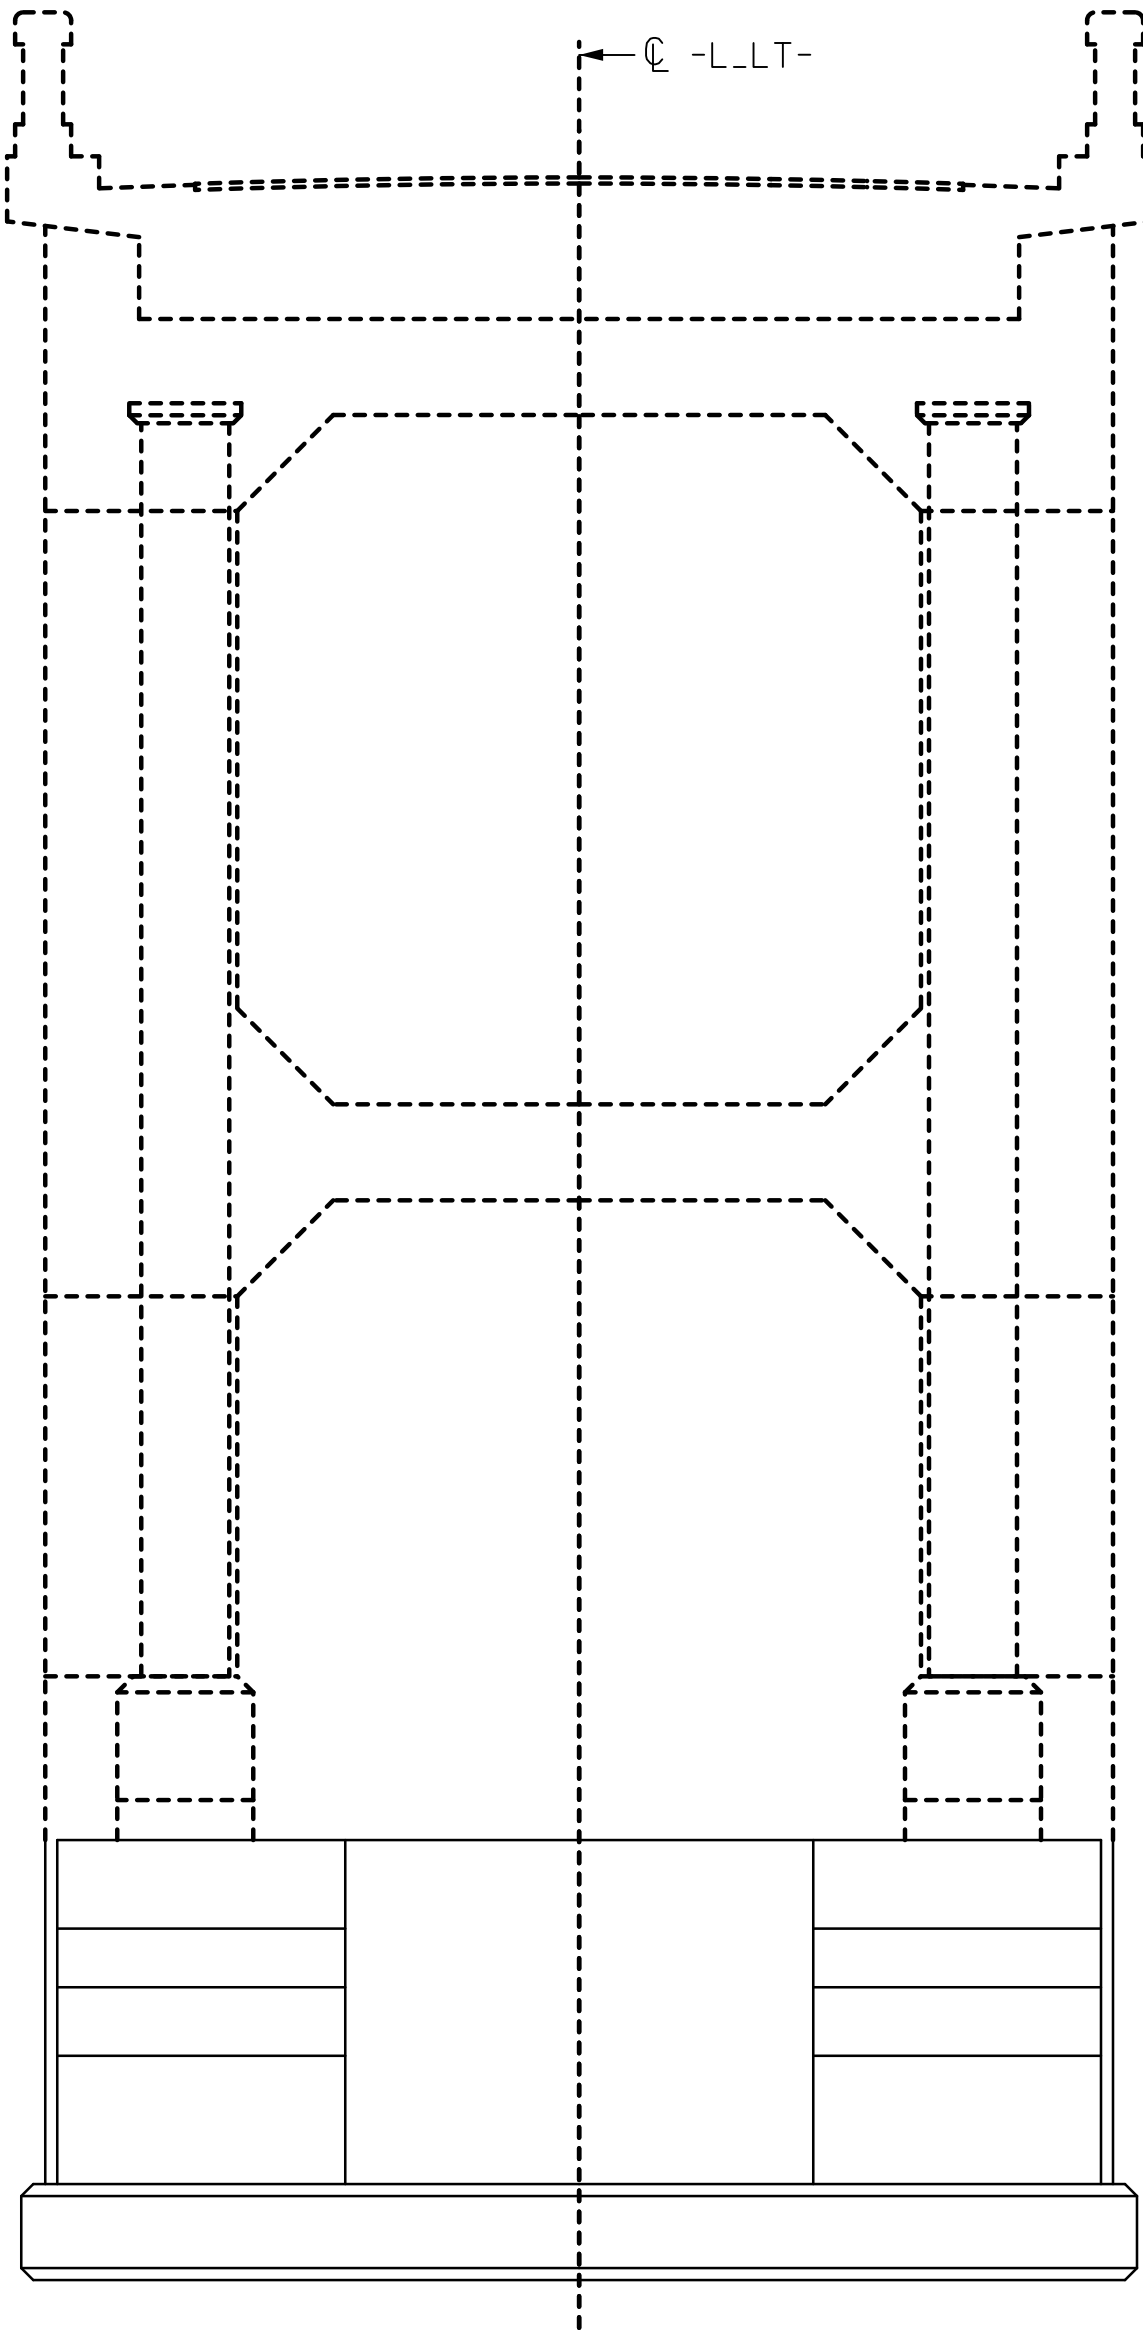


EAST EXTERIOR FACE

LEGEND

- EXISTING TO REMAIN
- - - - EXISTING TO BE REMOVED

PROJECT NO. B-4974
STANLY/MONTGOMERY COUNTY
STATION: 339+86.39 -L-

SHEET 3 OF 3

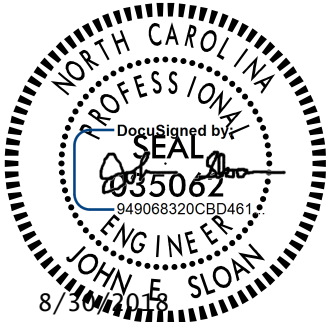

STATE OF NORTH CAROLINA
DEPARTMENT OF TRANSPORTATION
RALEIGH
REHABILITATION
PIER 4 DEFECTS (3)

DRAWN BY : T. STUMP	DATE : 2/2018
CHECKED BY : J. SLOAN	DATE : 3/2018
DESIGNED BY : T. STUMP	DATE : 2/2018
DESIGN CHECKED BY : J. SLOAN	DATE : 3/2018

DOCUMENT NOT CONSIDERED
FINAL UNLESS ALL
SIGNATURES COMPLETED

REVISIONS						SHEET NO. S-138
NO.	BY:	DATE:	NO.	BY:	DATE:	
1			3			TOTAL SHEETS 148
2			4			