



DATE: 8/28/2018
TIME: 2:48:43 PM


USER: \\USFAL31001\acesonnel\com\dwg\Proj\Bears\60336253\900_Wor\A910\CA070_NCDOT_TIP\Structures\04_Drawings\401_281_B4974_SML_C1R35.dgn
DGN:

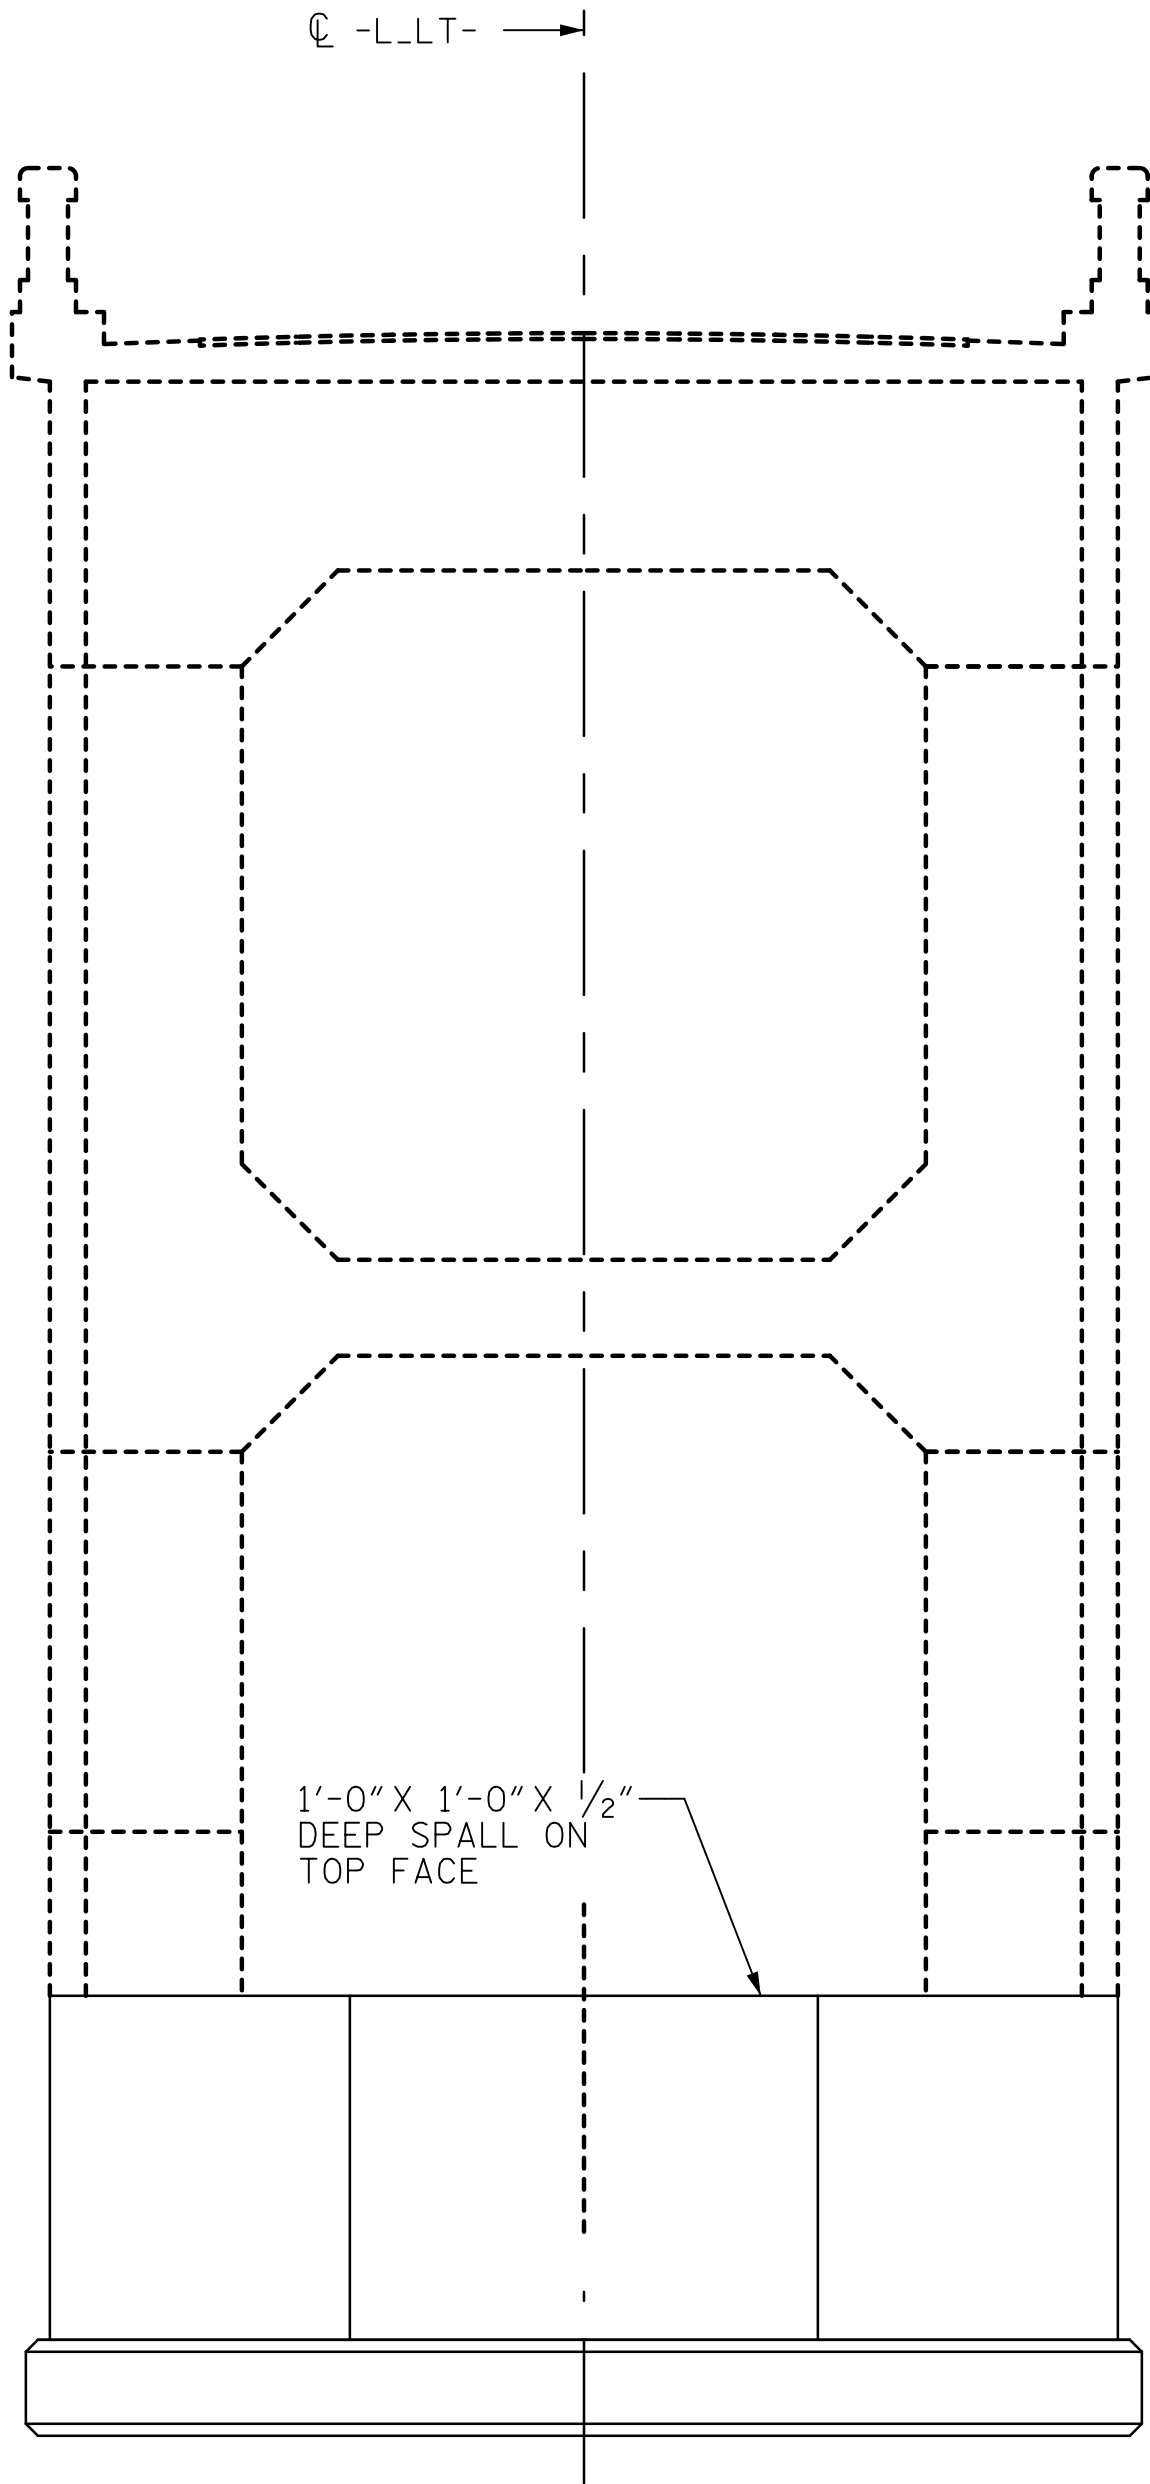


WEST INTERIOR FACE

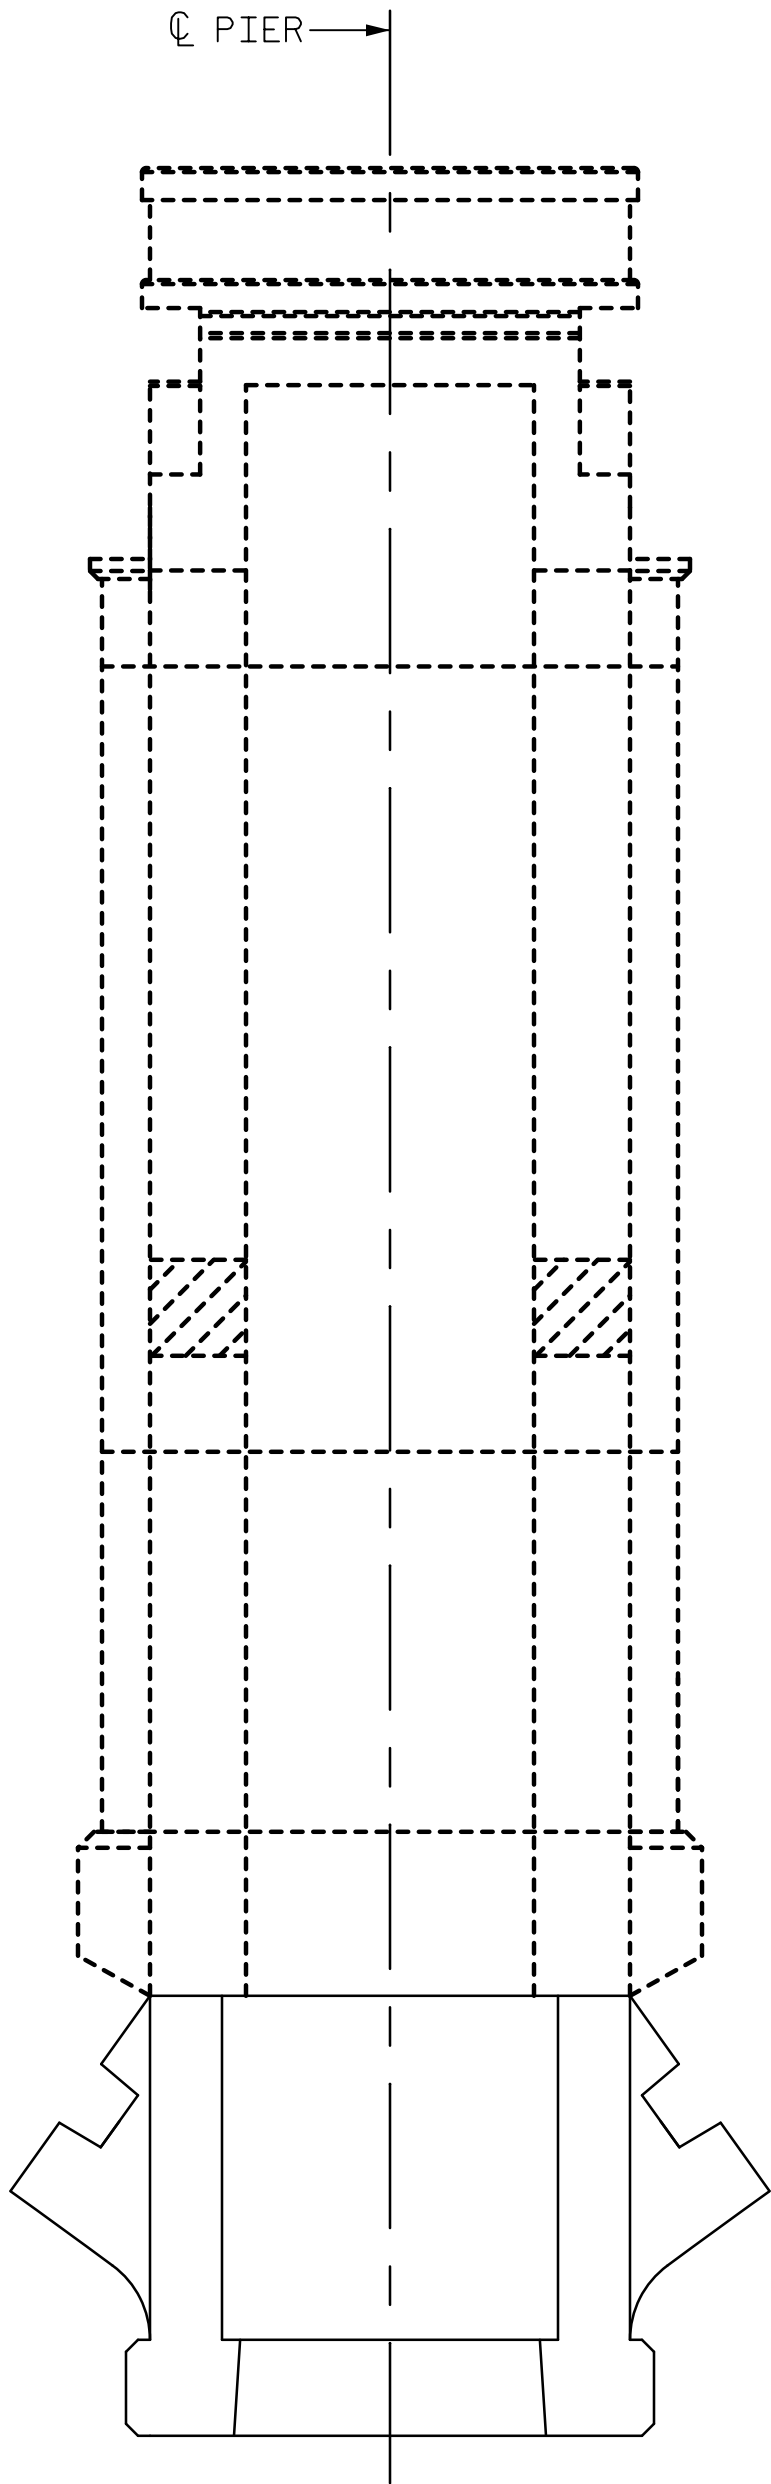

NORTH INTERIOR FACE

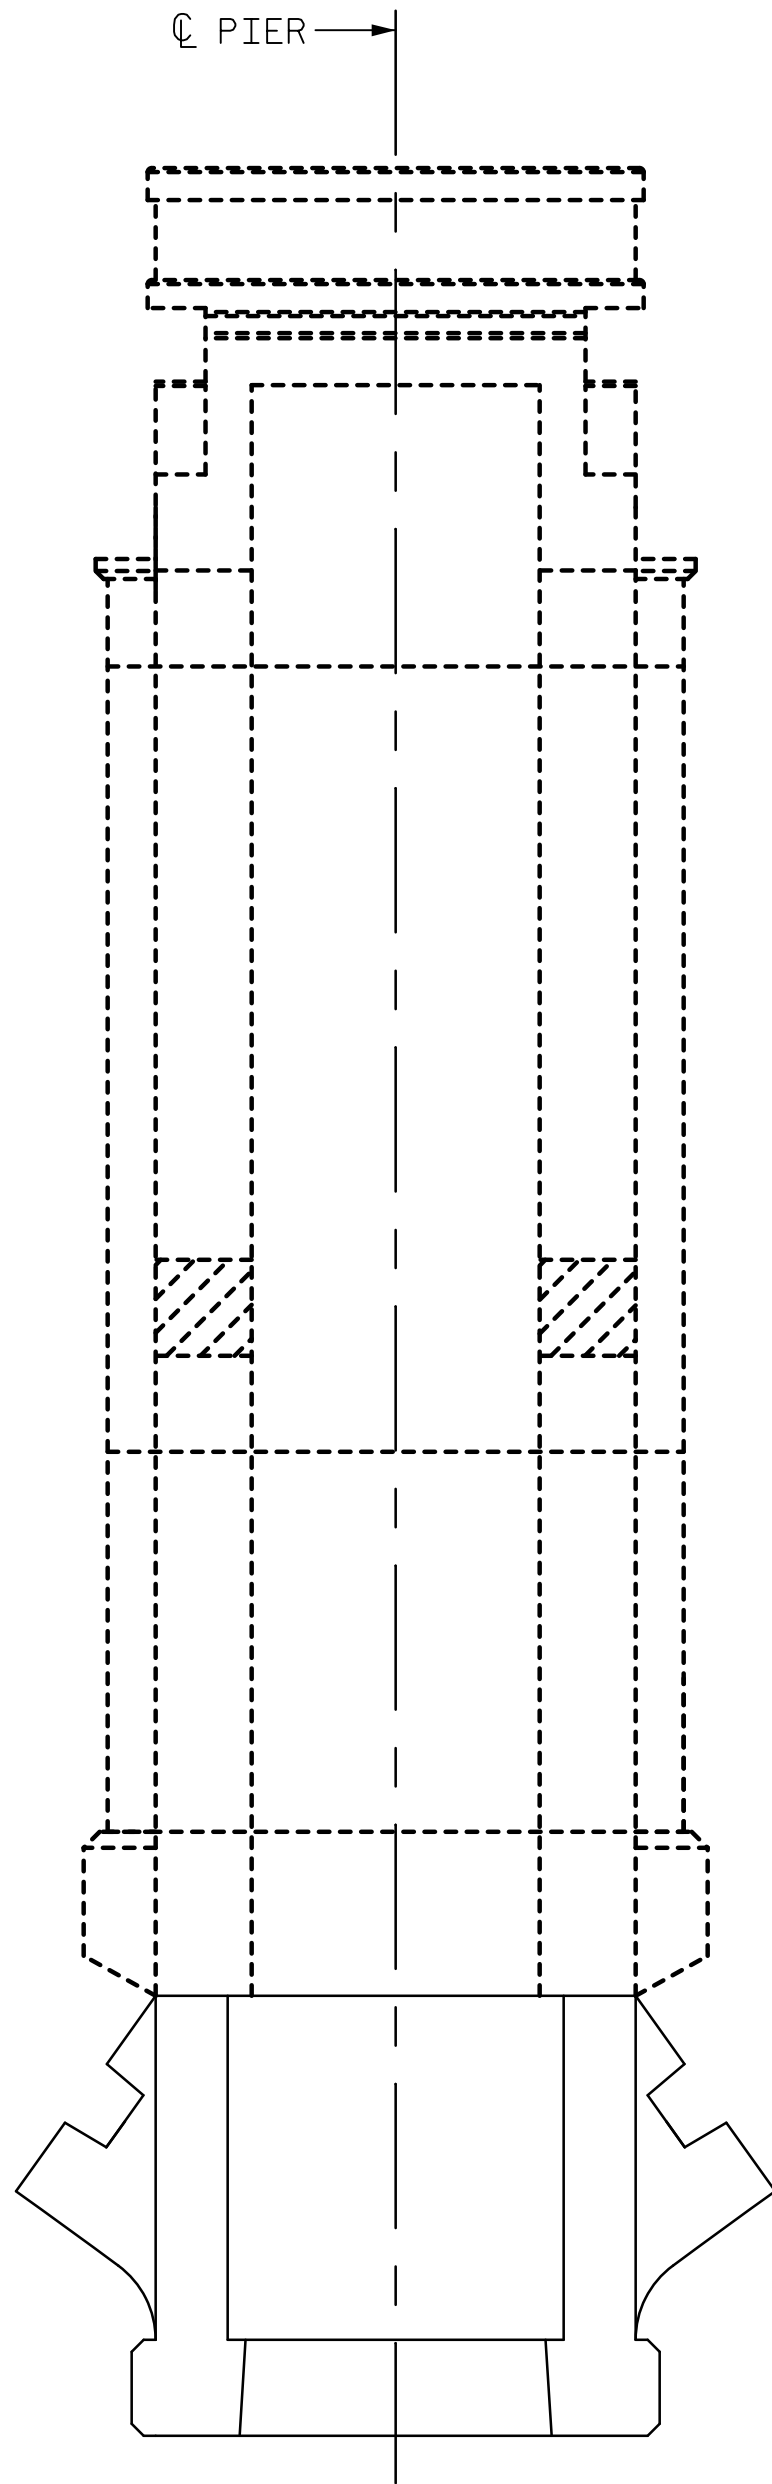

SOUTH INTERIOR FACE

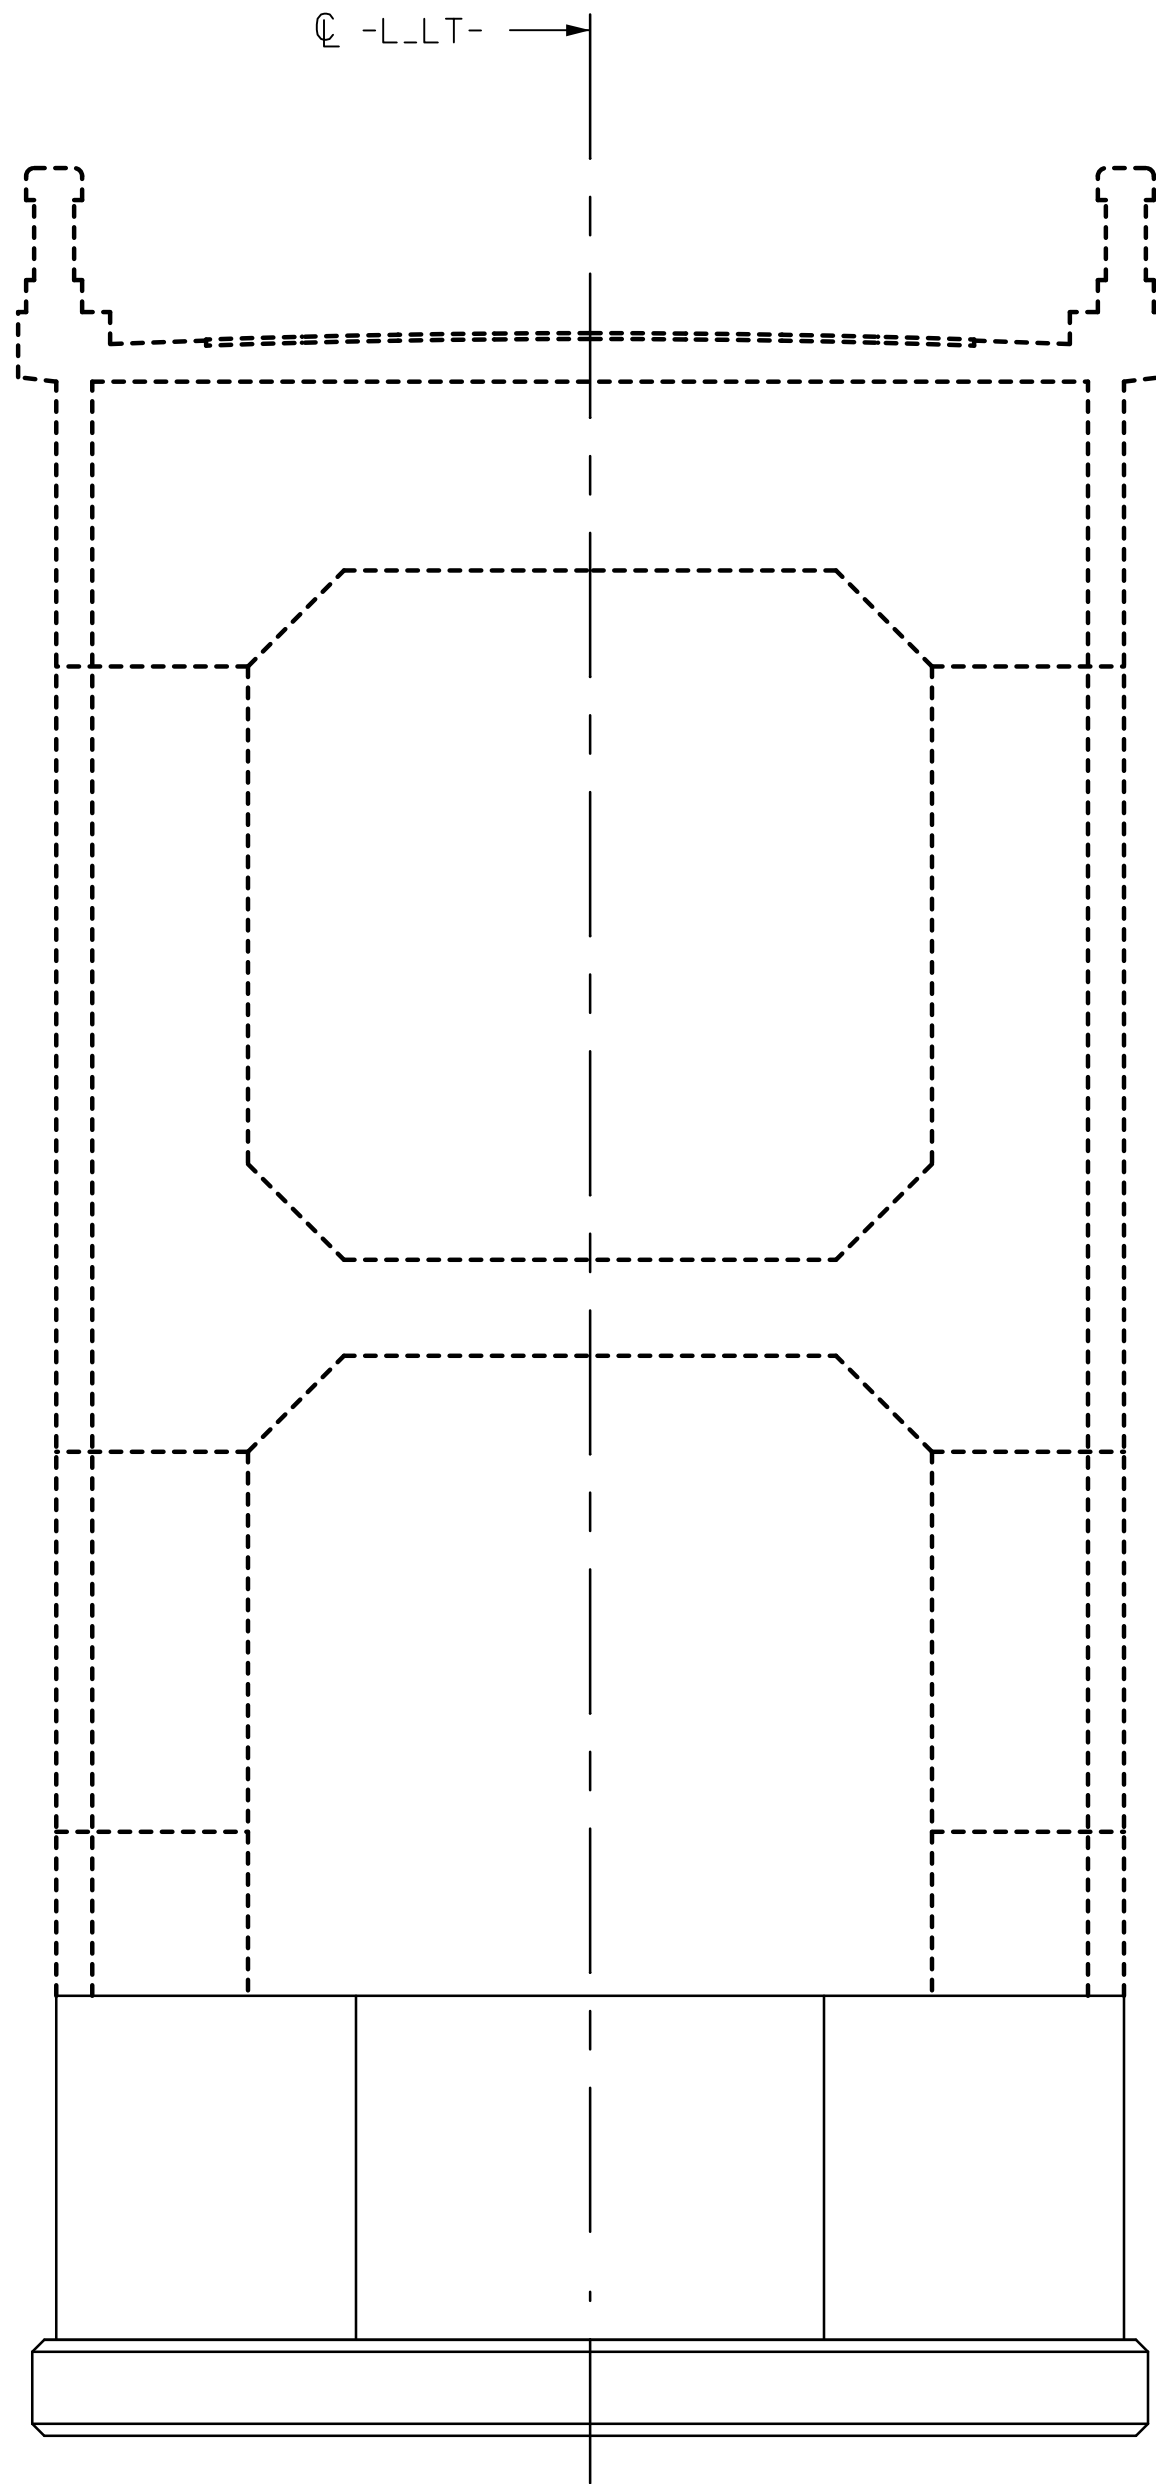

EAST INTERIOR FACE

LEGEND

- EXISTING TO REMAIN
- - - EXISTING TO BE REMOVED

PROJECT NO. B-4974
STANLY/MONTGOMERY COUNTY
STATION: 339+86.39 -L-

SHEET 2 OF 3

DRAWN BY : T. STUMP	DATE : 2/2018
CHECKED BY : J. SLOAN	DATE : 3/2018
DESIGNED BY : T. STUMP	DATE : 2/2018
DESIGN CHECKED BY : J. SLOAN	DATE : 3/2018

DOCUMENT NOT CONSIDERED
FINAL UNLESS ALL
SIGNATURES COMPLETED



STATE OF NORTH CAROLINA
DEPARTMENT OF TRANSPORTATION
RALEIGH
REHABILITATION
PIER 5 DEFECTS (2)

REVISIONS						SHEET NO. S-140
NO.	BY:	DATE:	NO.	BY:	DATE:	
1			3			TOTAL SHEETS 148
2			4			