
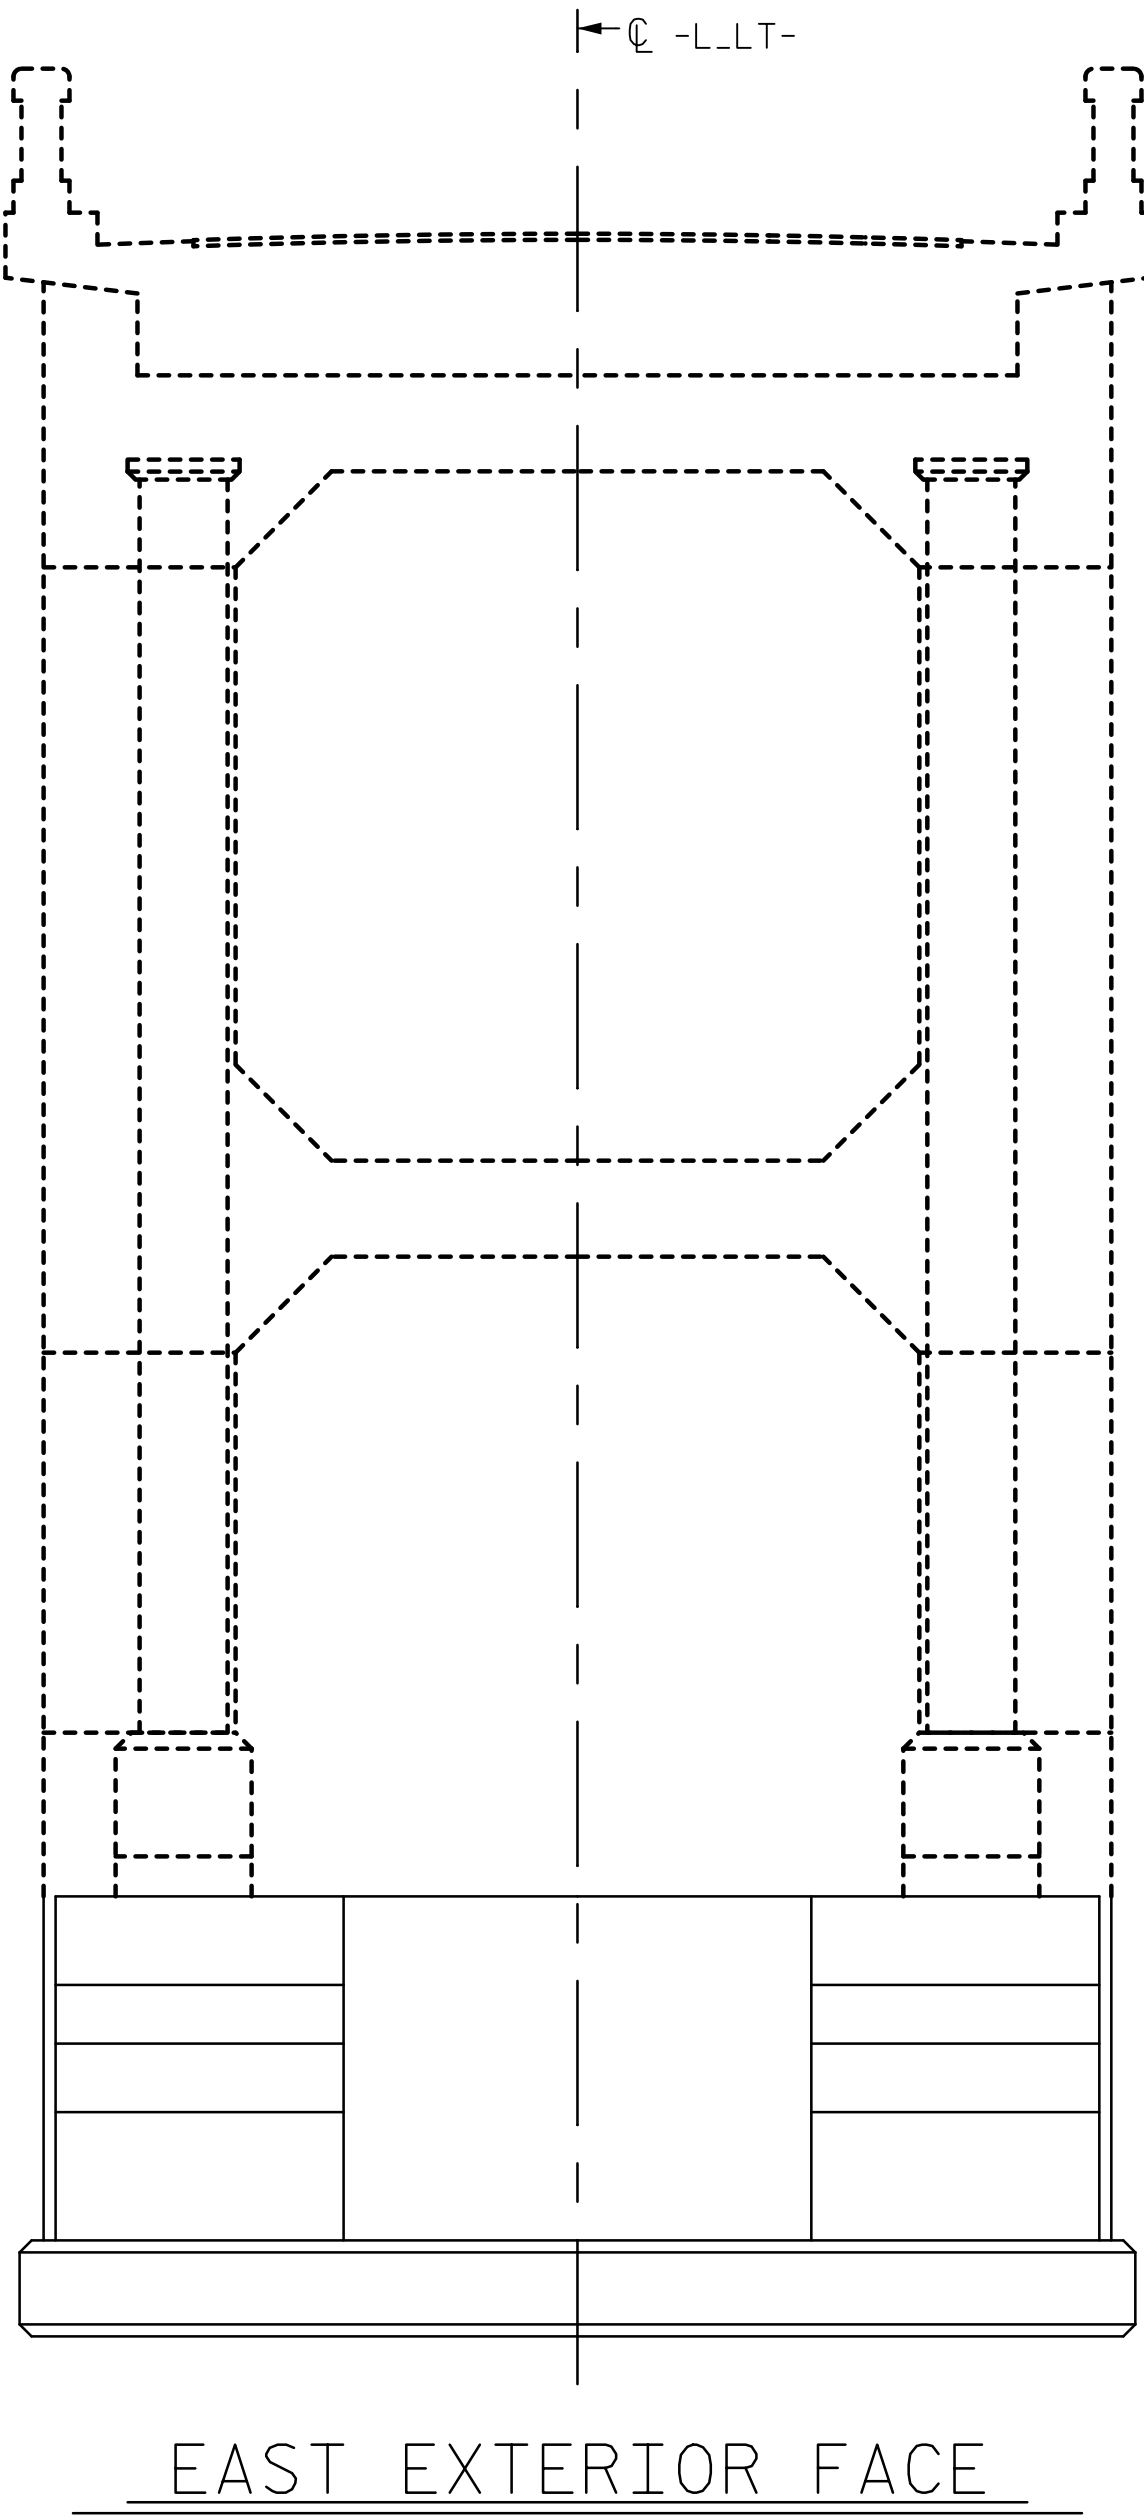


DATE: 8/28/2018
TIME: 2:48:55 PM

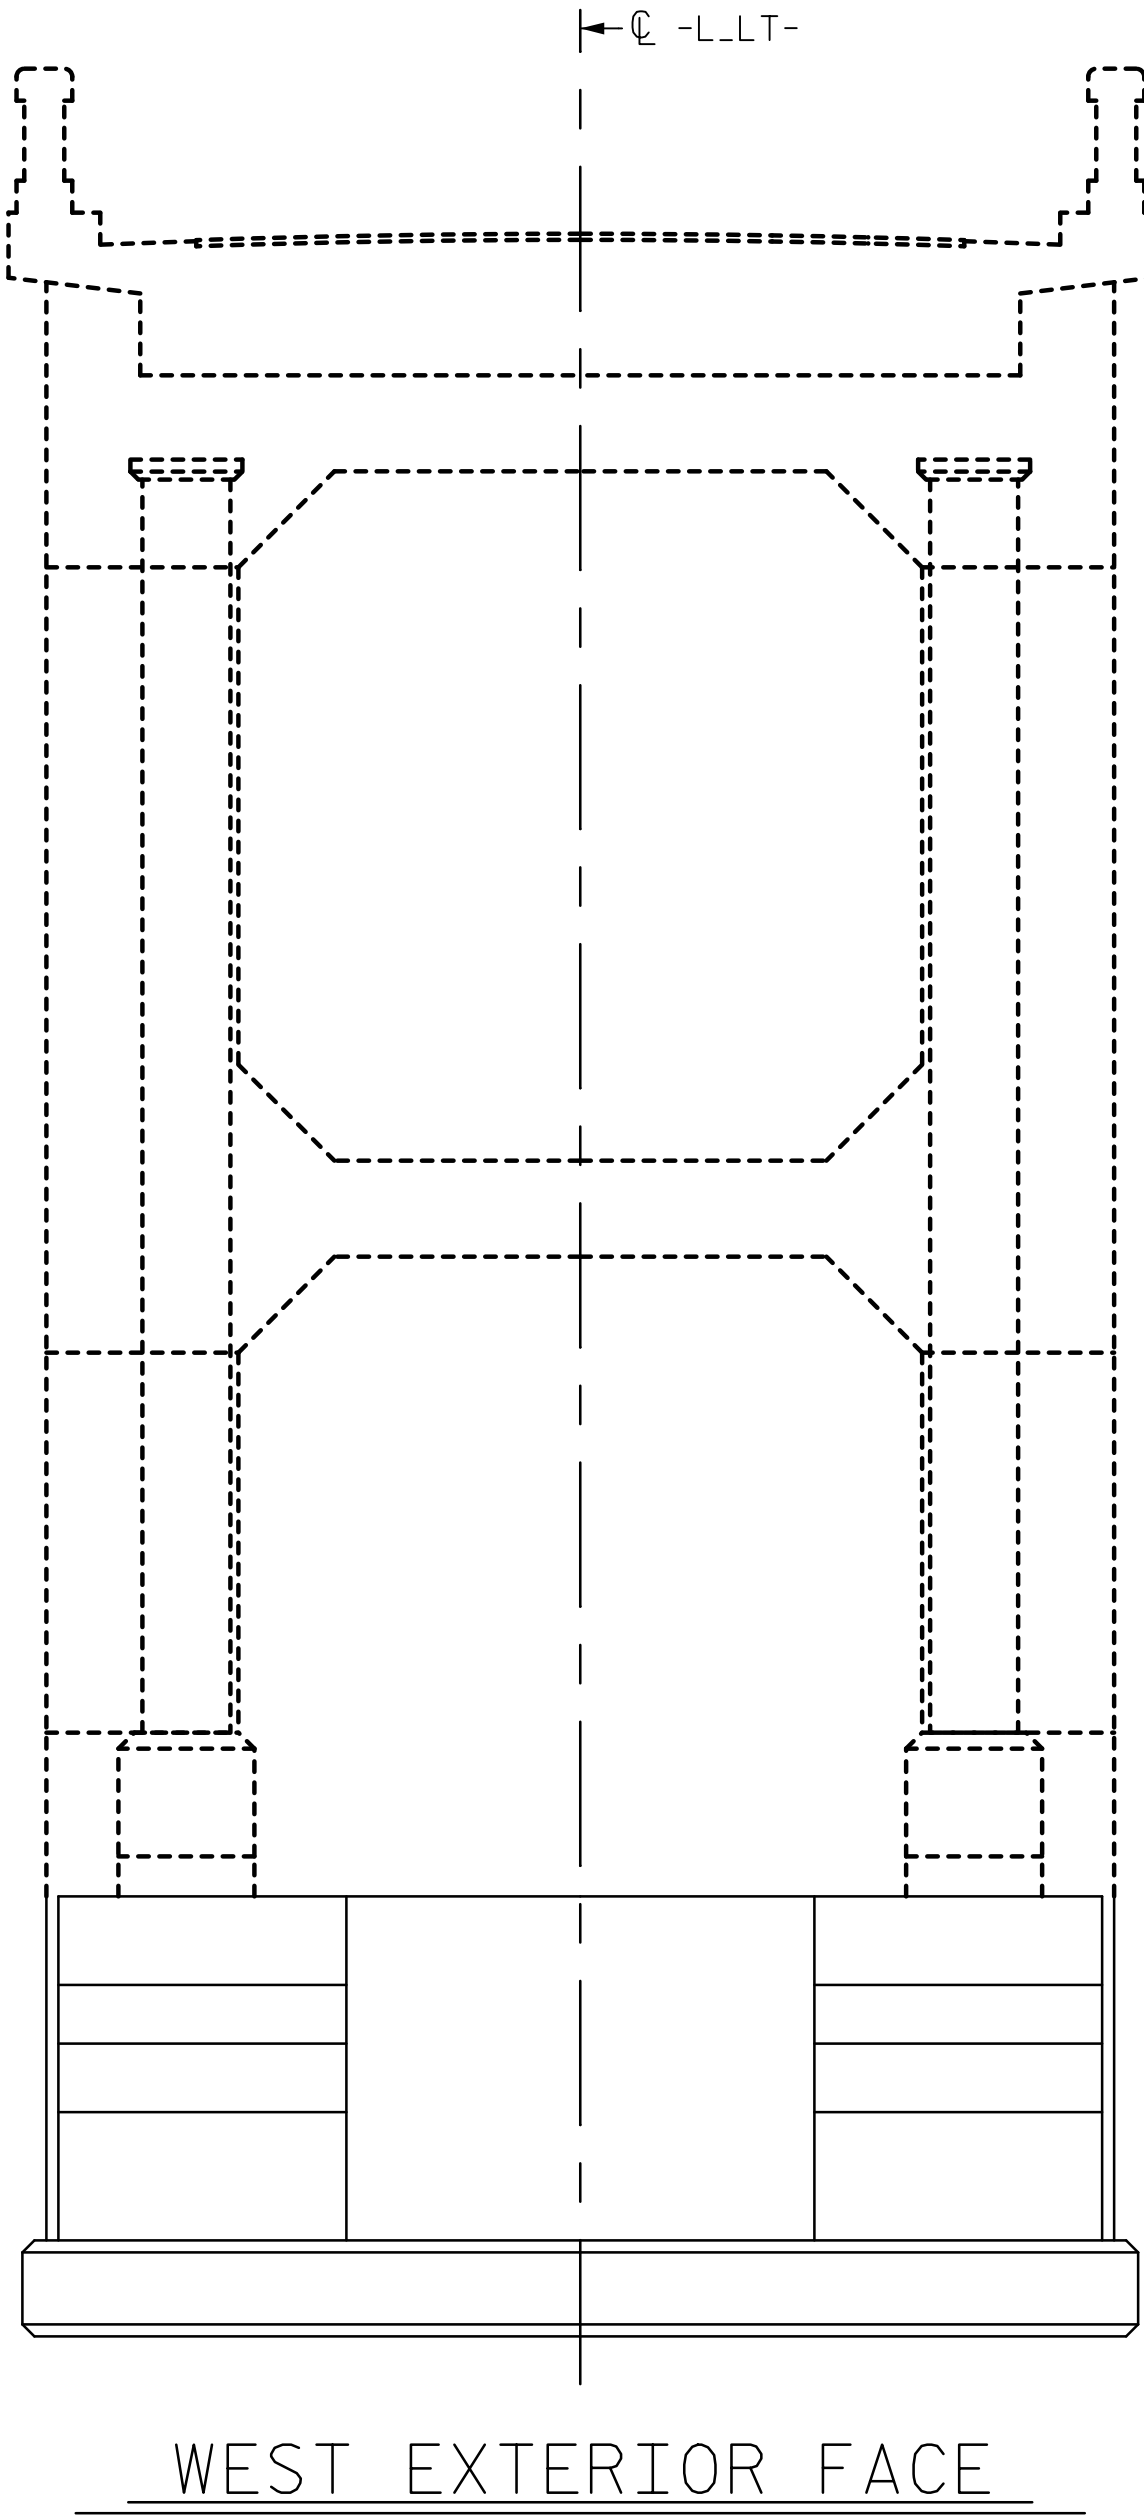


LEGEND

- EXISTING TO REMAIN
- - - - EXISTING TO BE REMOVED

PROJECT NO. B-4974
STANLY/MONTGOMERY COUNTY
STATION: 339+86.39 -L-

SHEET 3 OF 3

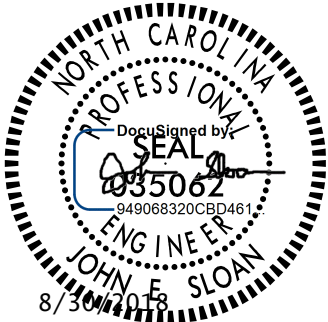

STATE OF NORTH CAROLINA
DEPARTMENT OF TRANSPORTATION
RALEIGH
REHABILITATION
PIER 5 DEFECTS (3)

DRAWN BY : T. STUMP
CHECKED BY : J. SLOAN
DESIGNED BY : T. STUMP
DESIGN CHECKED BY : J. SLOAN
DATE : 2/2018
DATE : 3/2018
DATE : 2/2018
DATE : 3/2018

DOCUMENT NOT CONSIDERED
FINAL UNLESS ALL
SIGNATURES COMPLETED

REVISIONS						SHEET NO. S-141
NO.	BY:	DATE:	NO.	BY:	DATE:	
1			3			TOTAL SHEETS 148
2			4			