
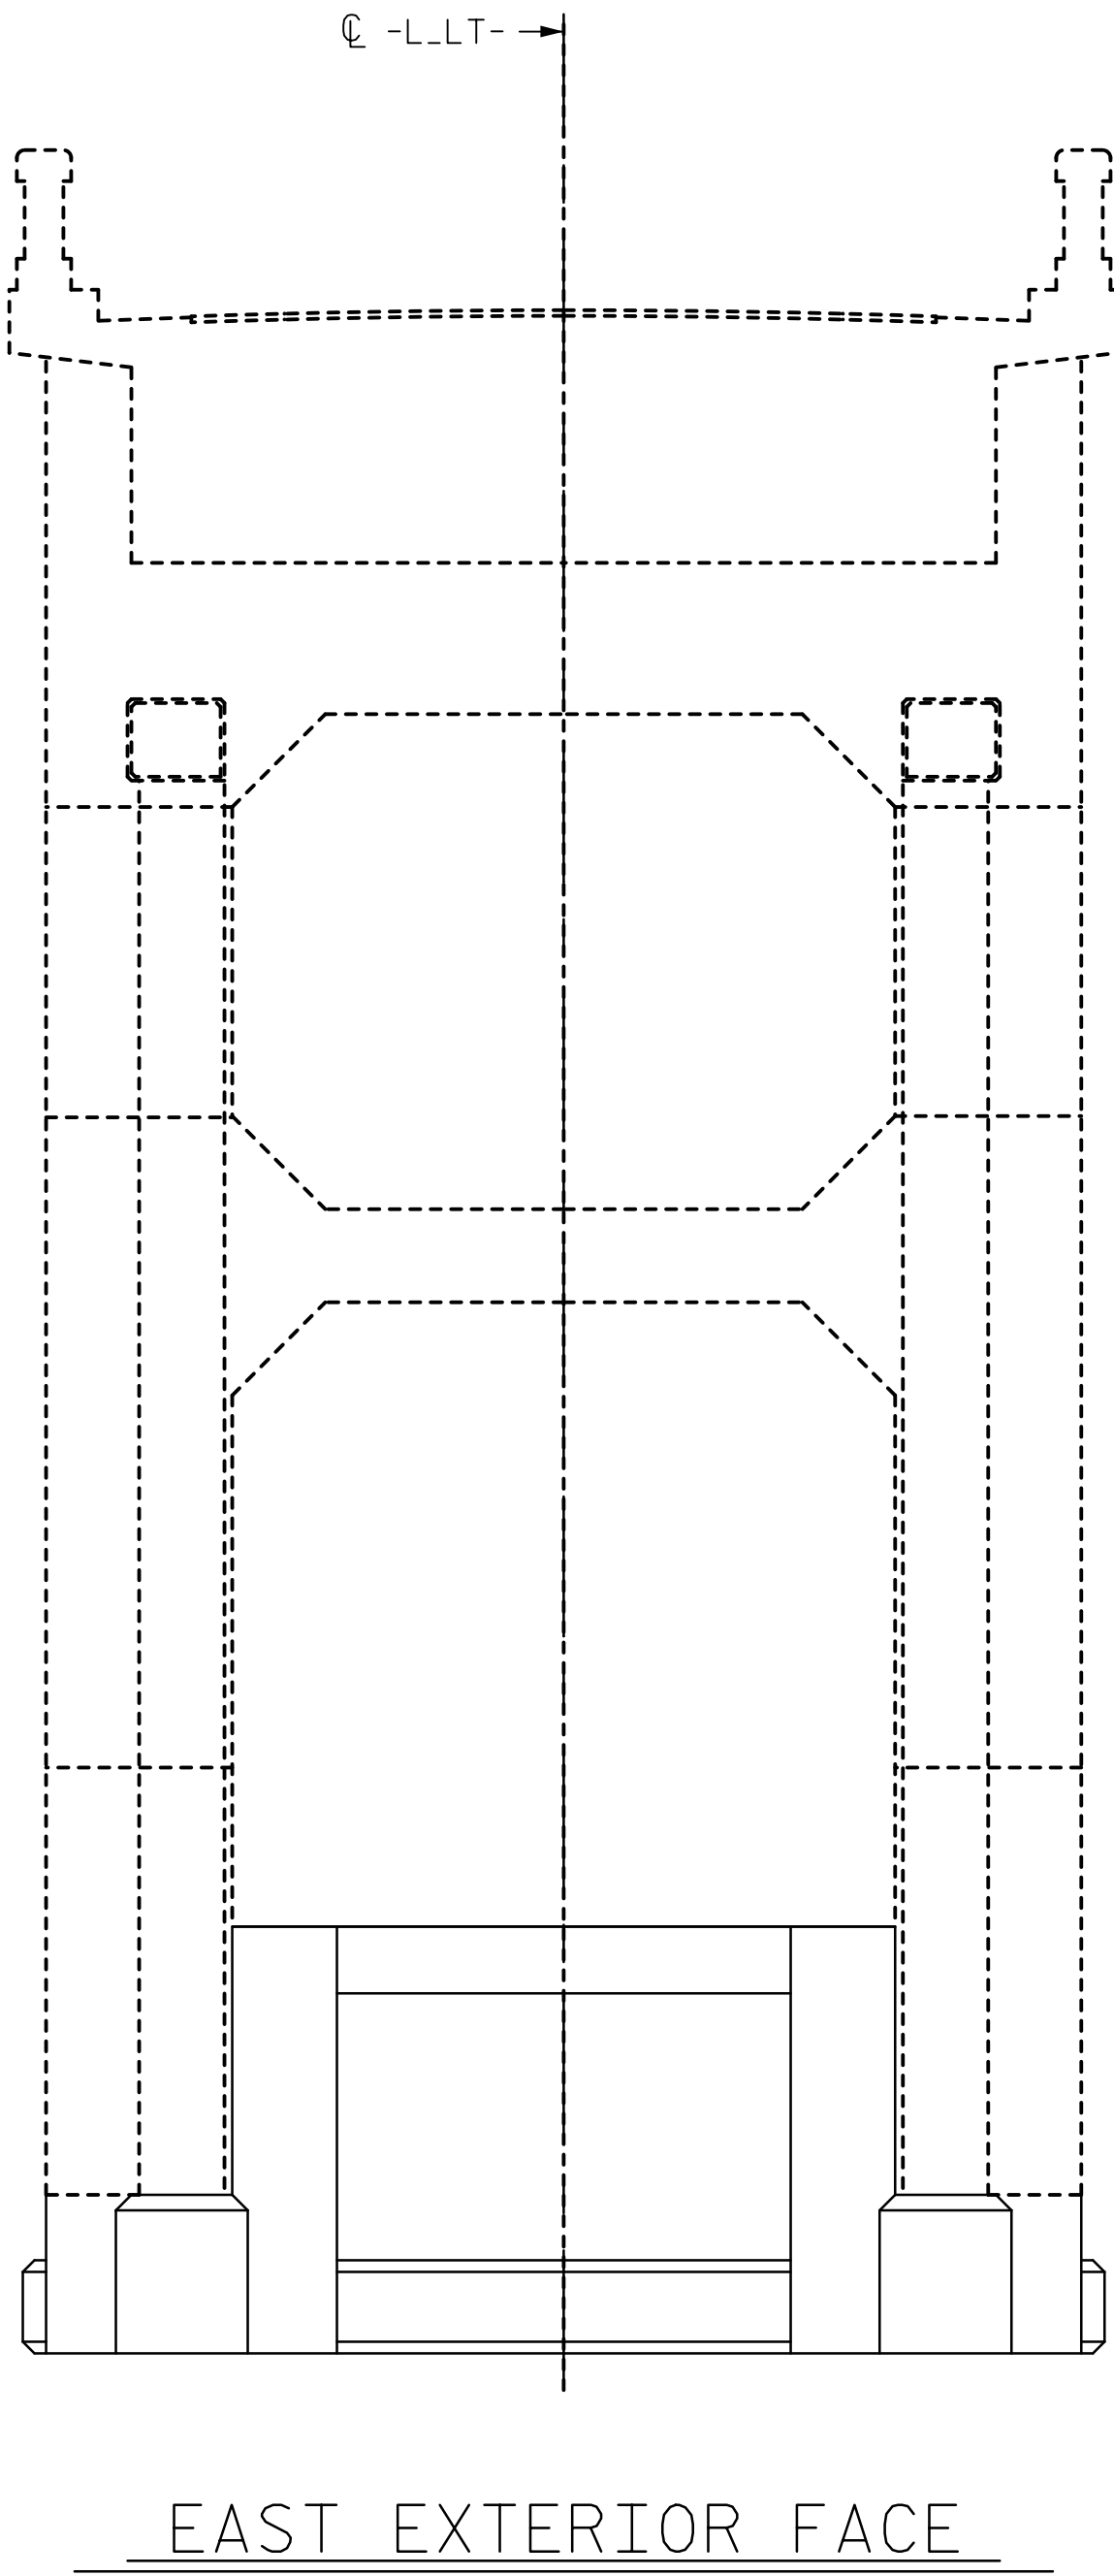


DATE: 8/28/2018
TIME: 2:45:12 PM

USER: \\SFA\31p001\casasnet\com\dwg\Proj\leirs\60336253\900_Work\A910_CAD\70_NC001_TIF\Structures\04 Drawings\401_289_B4974_SML CR39.dgn
DGN:

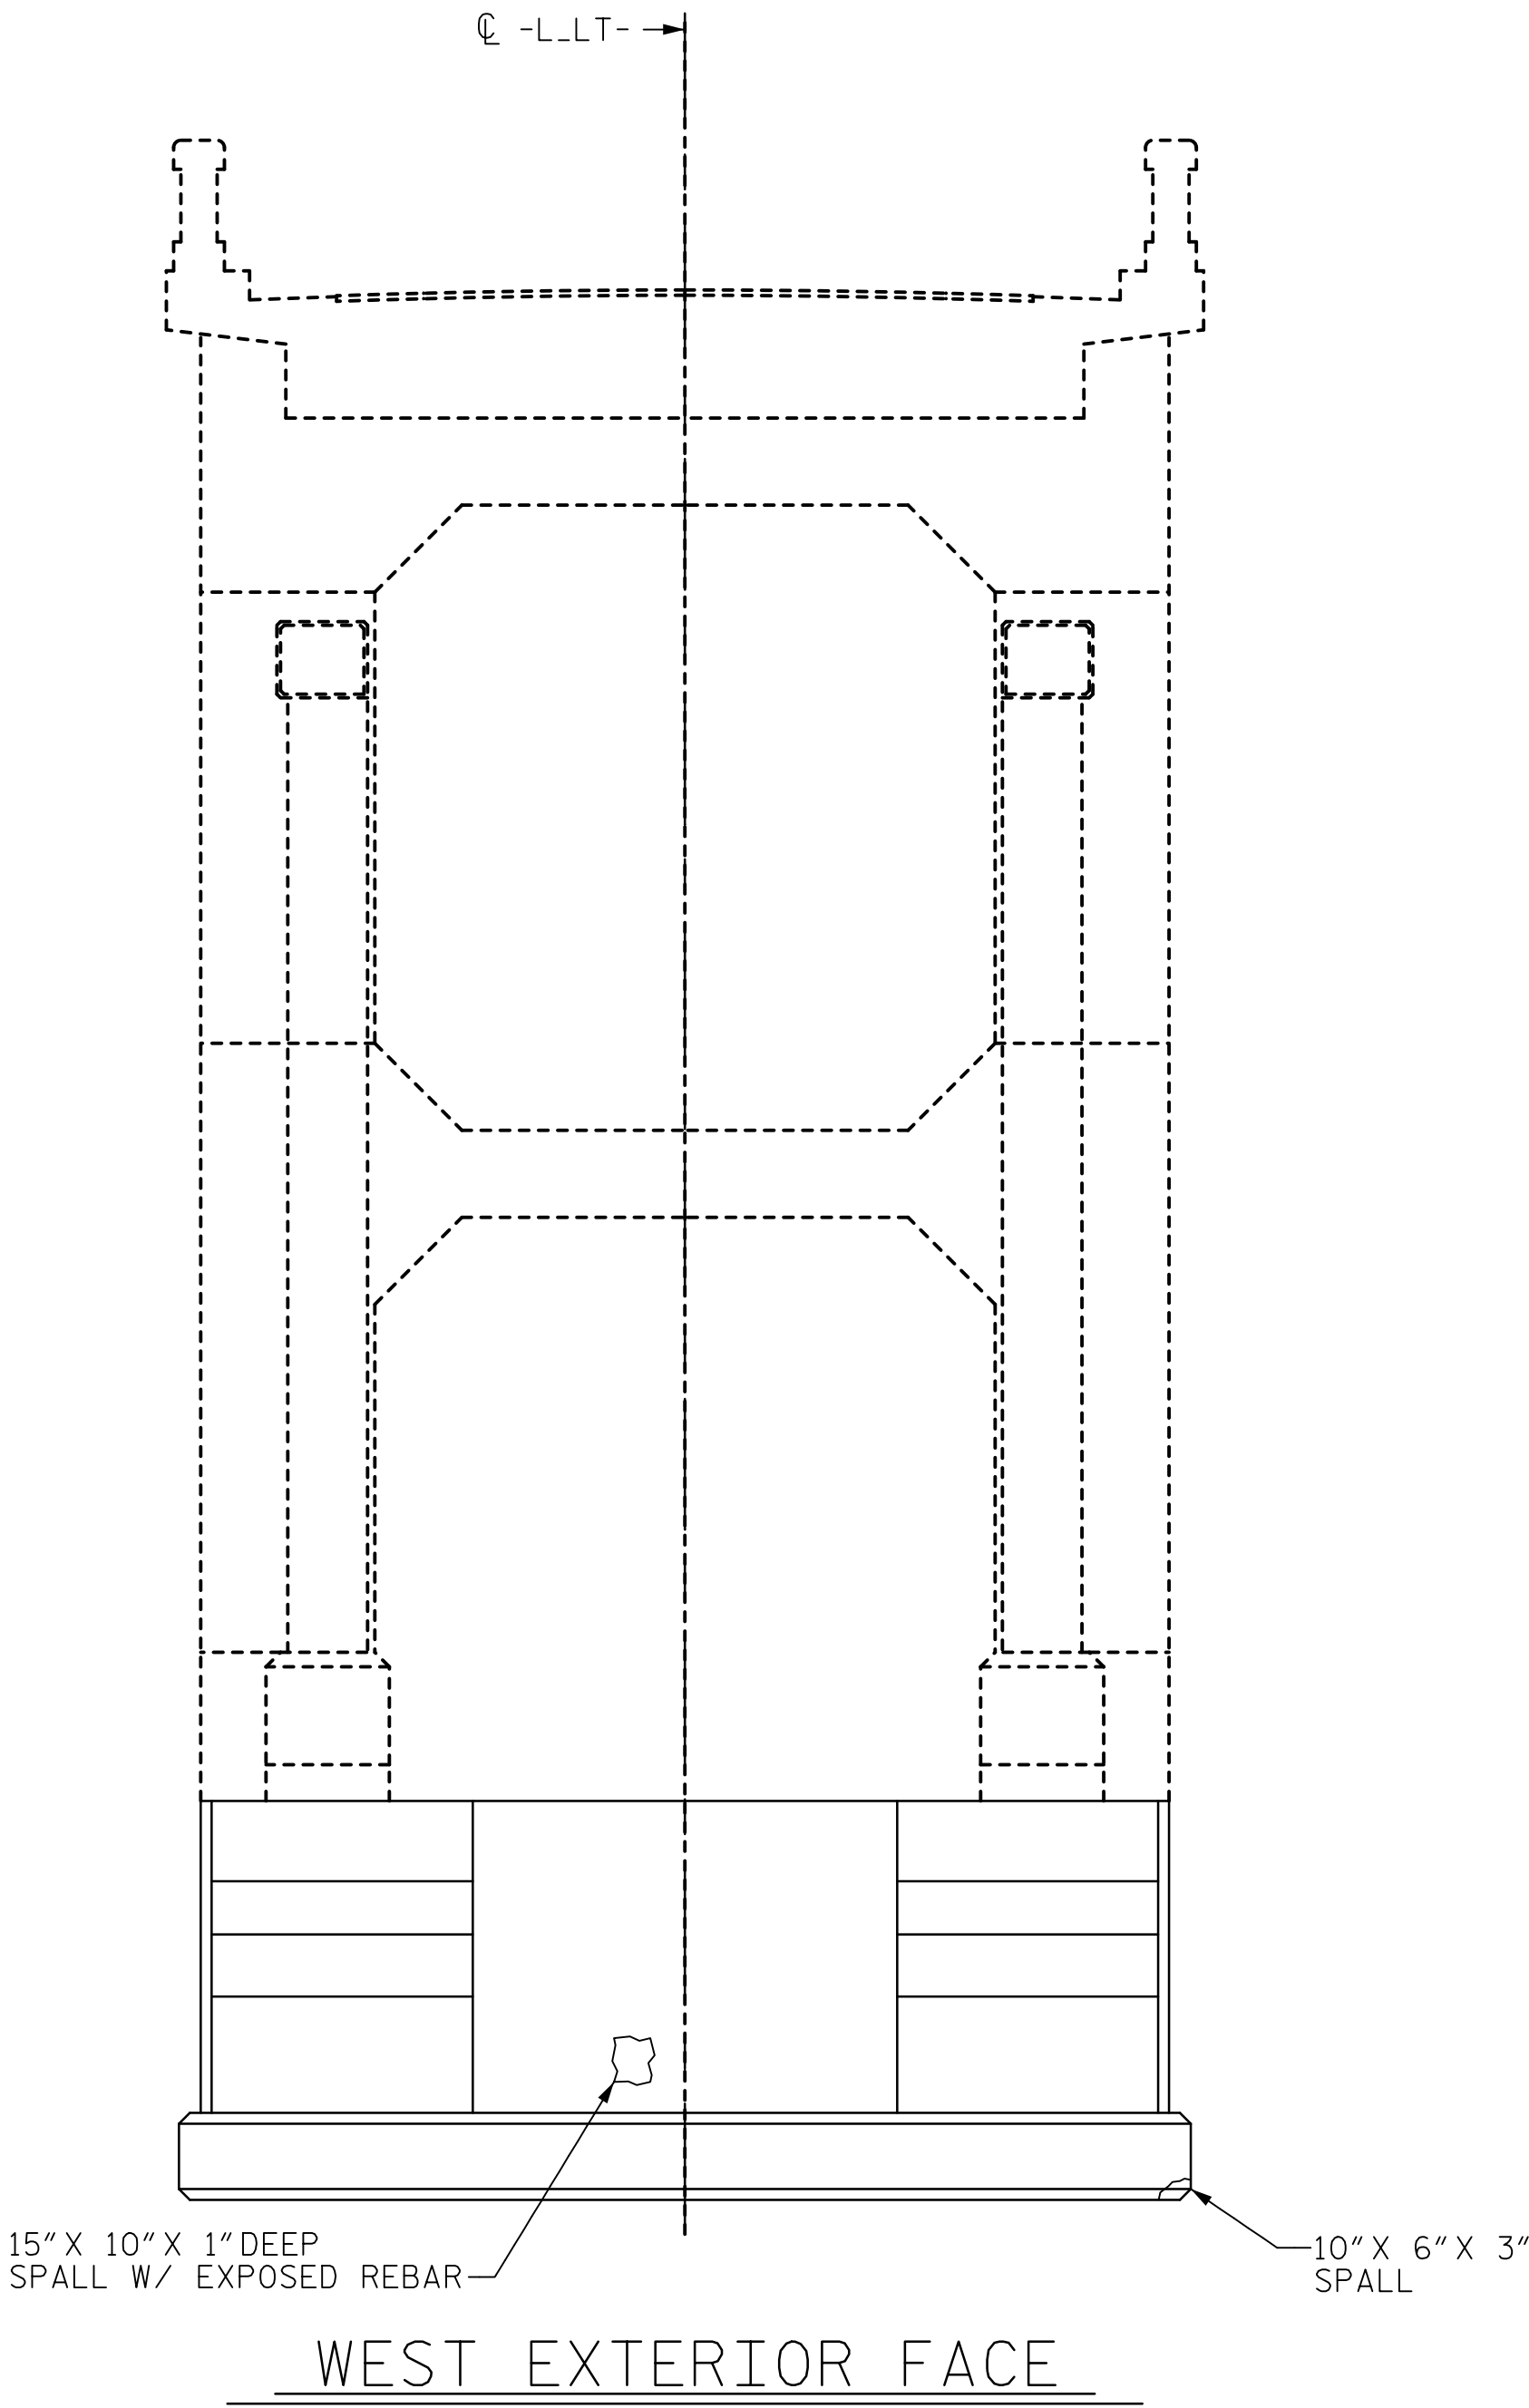

LEGEND


- EXISTING TO REMAIN
- EXISTING TO BE REMOVED

PROJECT NO. B-4974

STANLY/MONTGOMERY COUNTY

STATION: 339+86.39 -L-

SHEET 3 OF 3

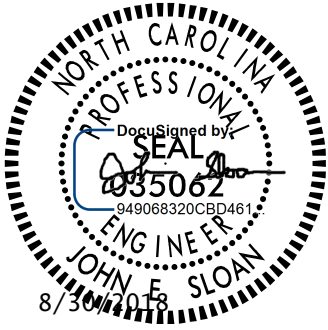

STATE OF NORTH CAROLINA
DEPARTMENT OF TRANSPORTATION
RALEIGH

REHABILITATION

PIER 6 DEFECTS (3)

DRAWN BY : T. STUMP	DATE : 2/2018
CHECKED BY : J. SLOAN	DATE : 3/2018
DESIGNED BY : T. STUMP	DATE : 2/2018
DESIGN CHECKED BY : J. SLOAN	DATE : 3/2018

DOCUMENT NOT CONSIDERED
FINAL UNLESS ALL
SIGNATURES COMPLETED

REVISIONS						SHEET NO.
NO.	BY:	DATE:	NO.	BY:	DATE:	S-144
1			3			TOTAL SHEETS 148
2			4			