



DATE: 8/28/2018
TIME: 2:46:25 PM


USER: N:\SFAL3\p00\ncasomel.com\Drawings\401\293_B4974_SML\CP4.dgn
DGN: N:\SFAL3\p00\ncasomel.com\Drawings\401\293_B4974_SML\CP4.dgn

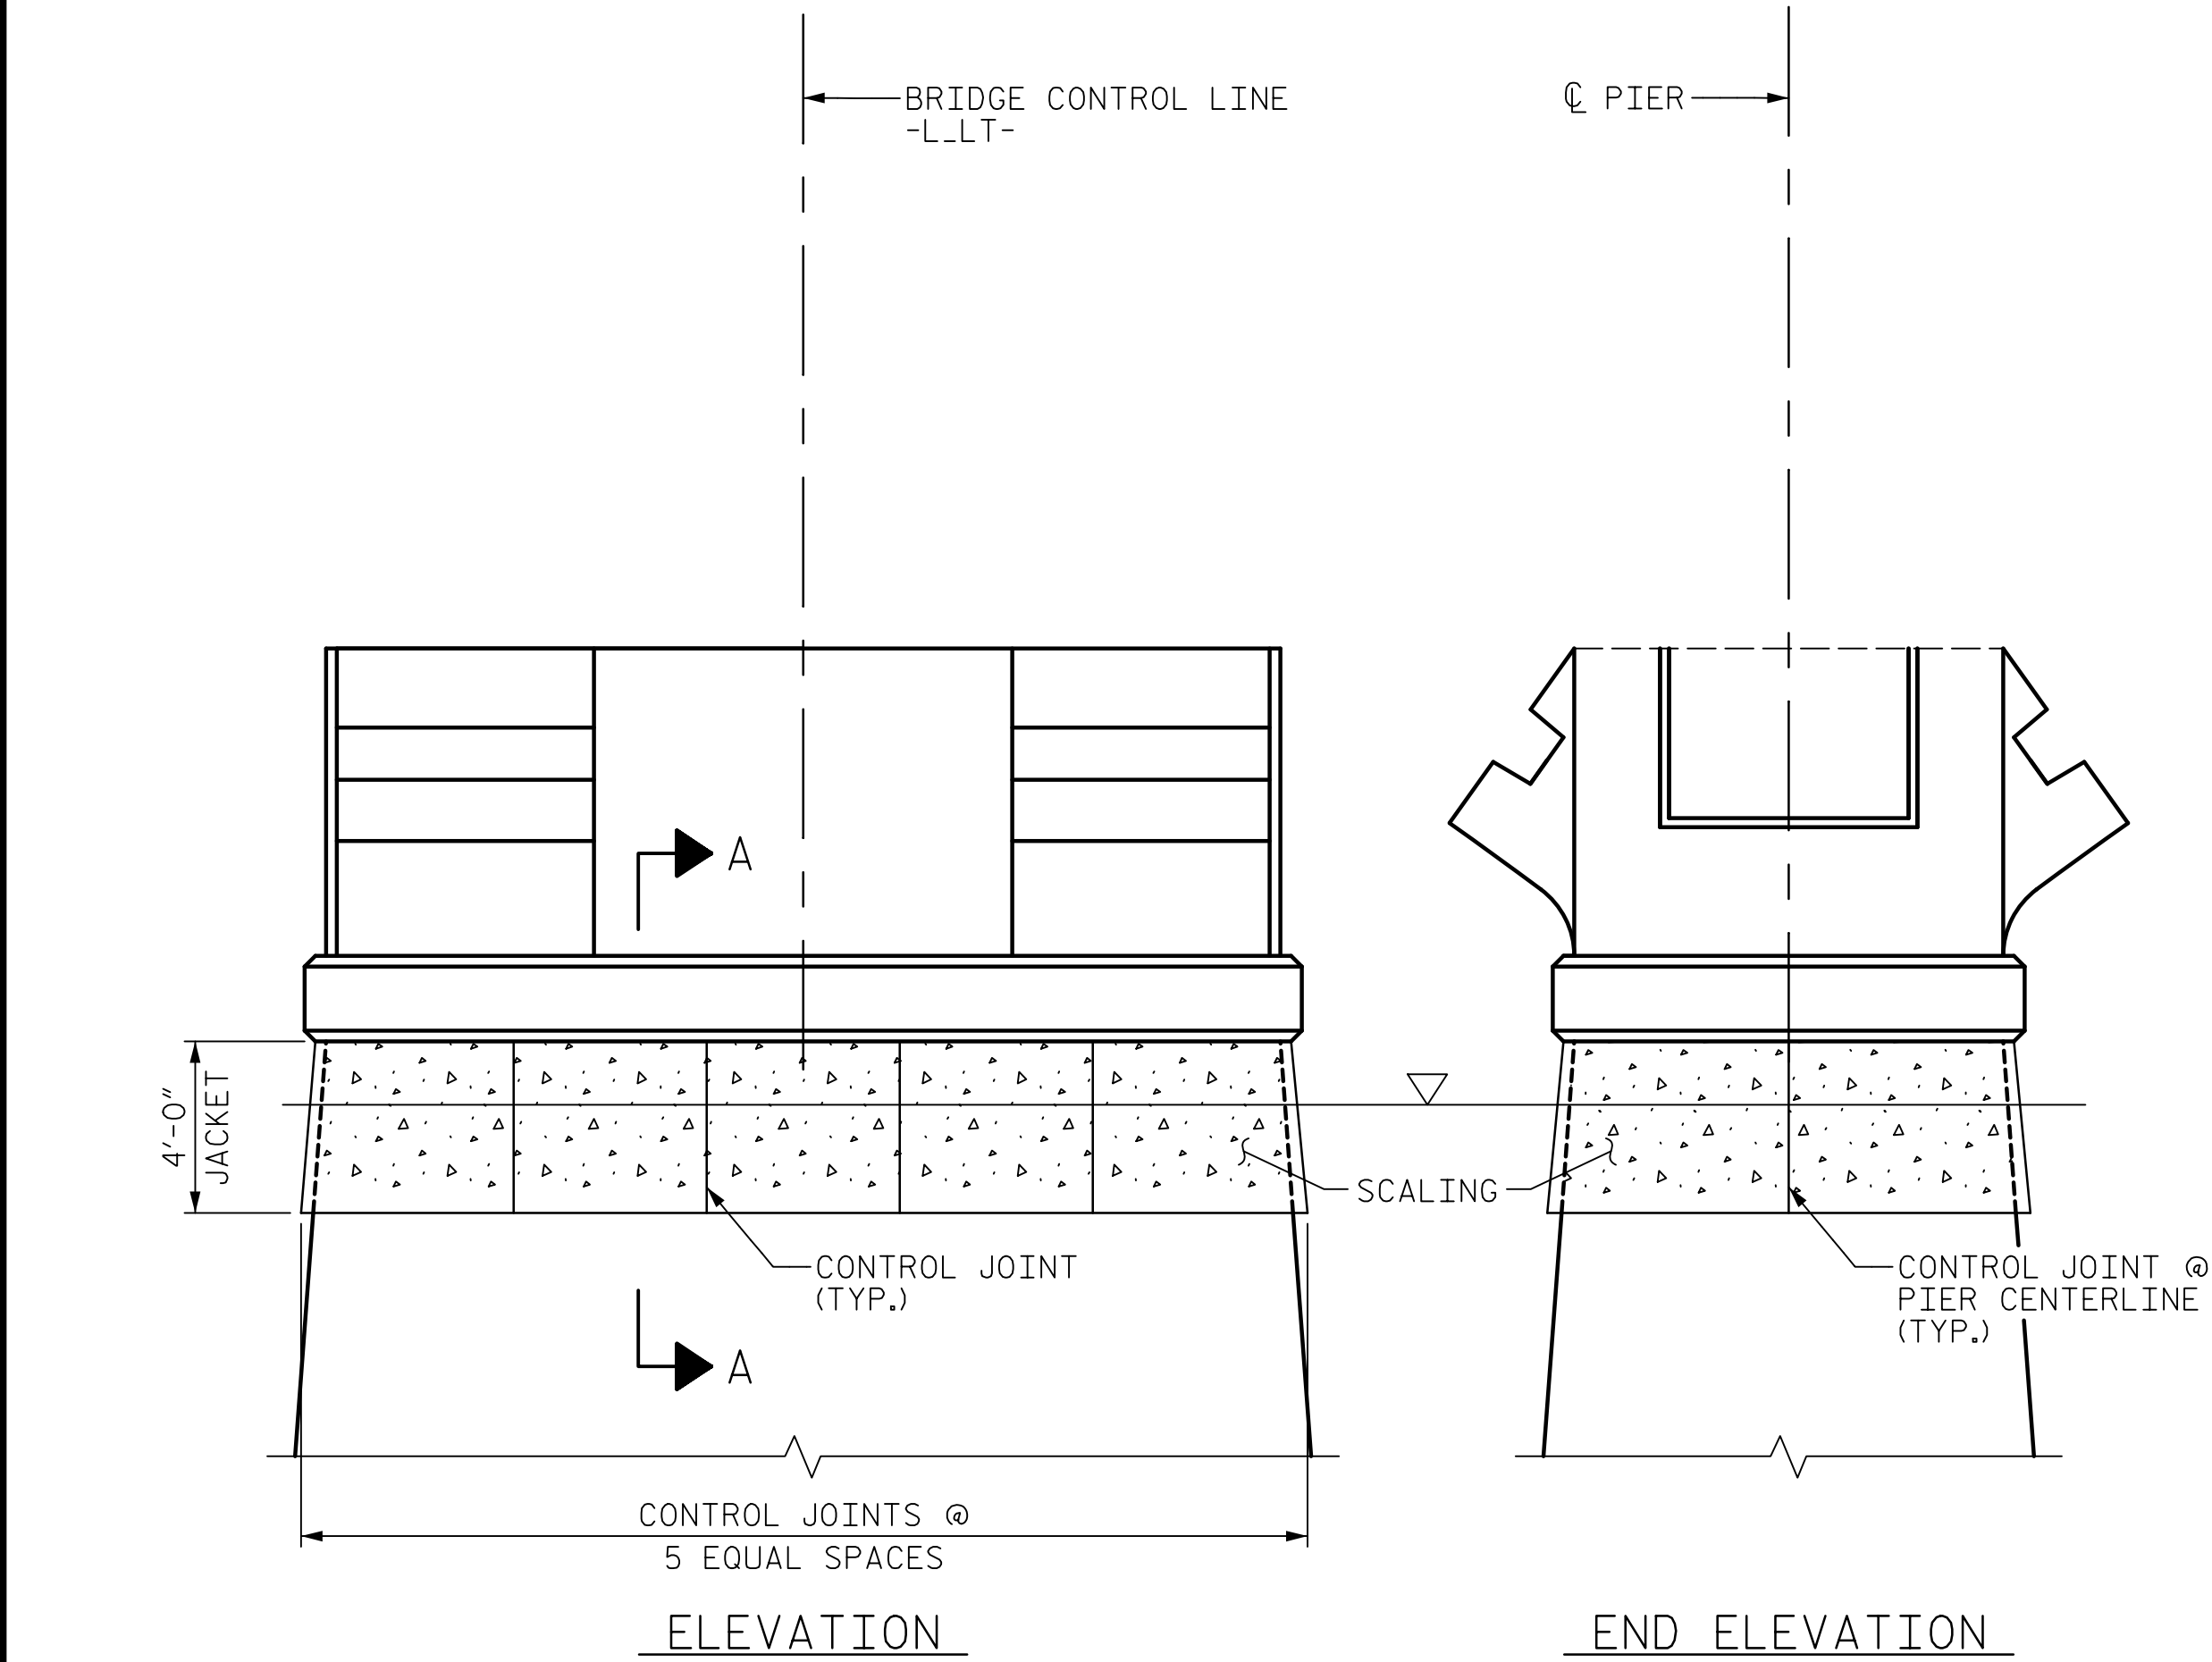


ARCH PIERS 3-5

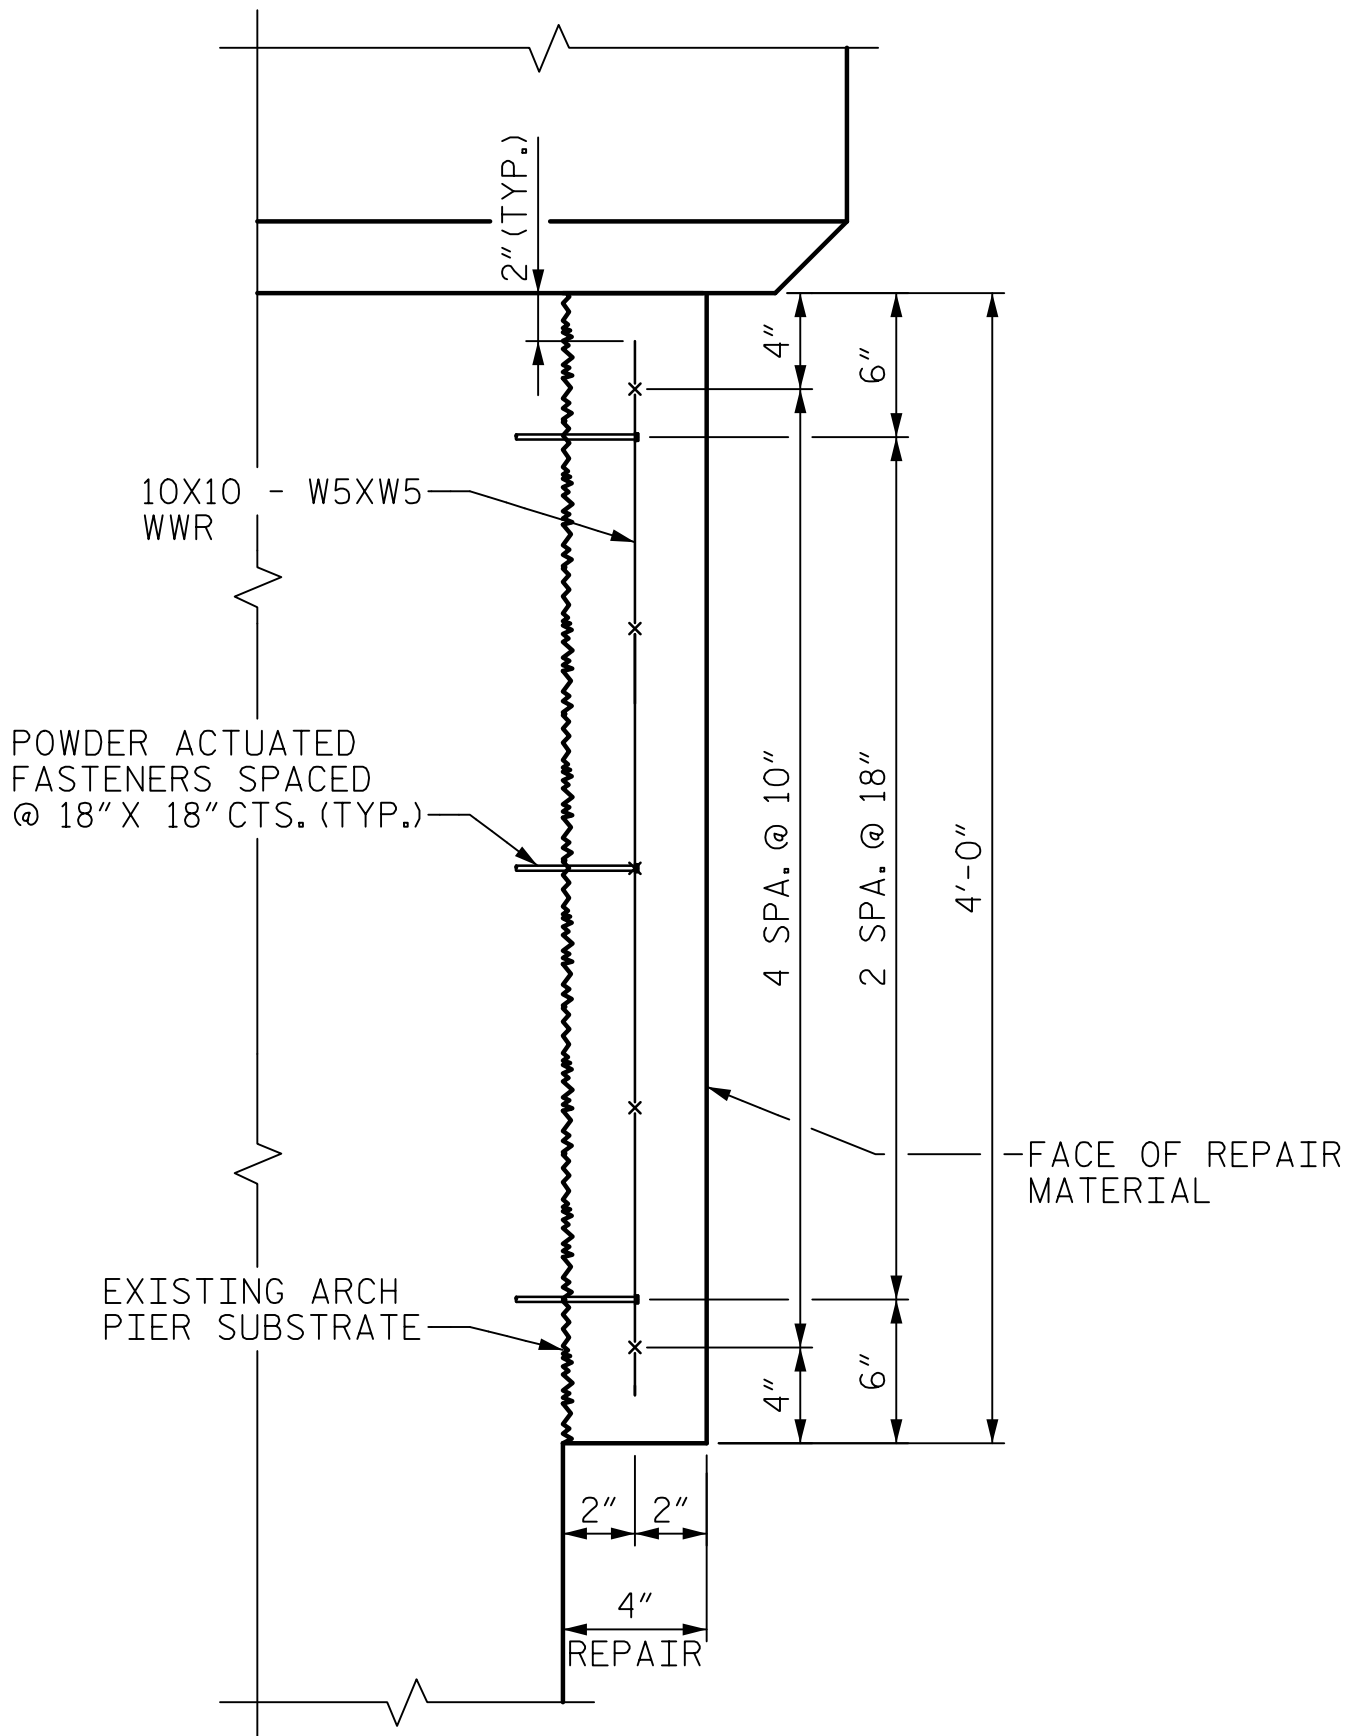

SECTION A-A

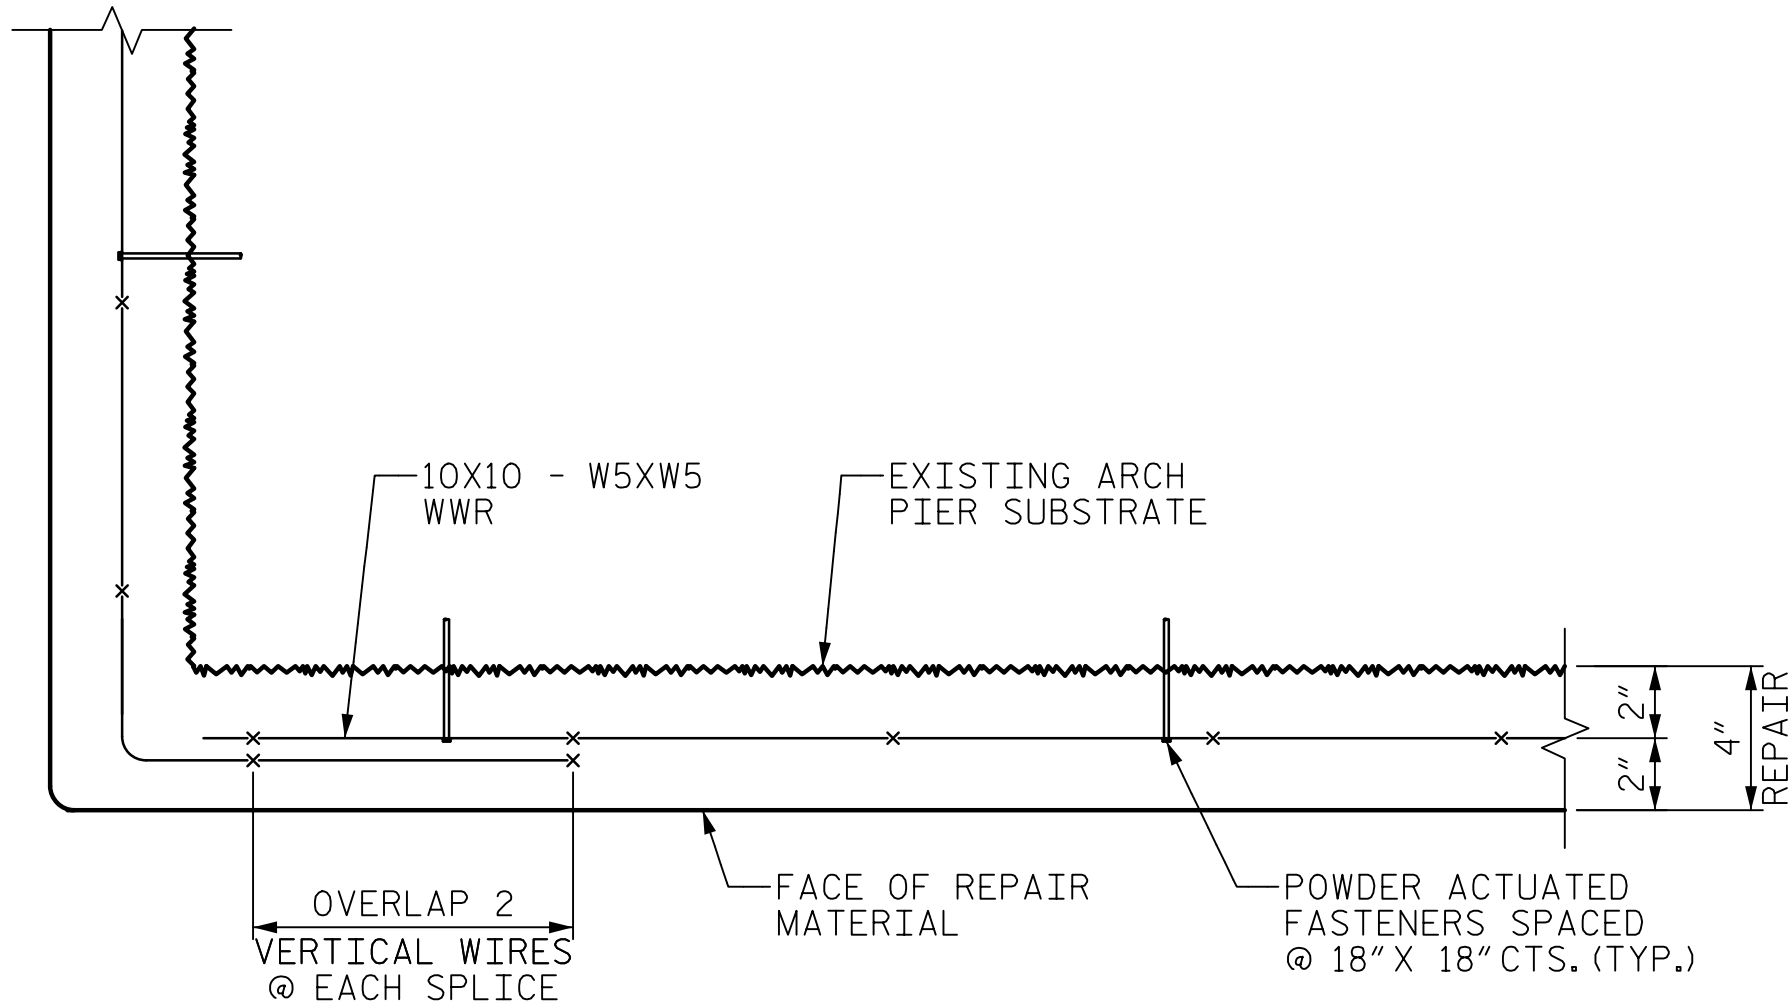

PLAN VIEW OF UNDERWATER REPAIR

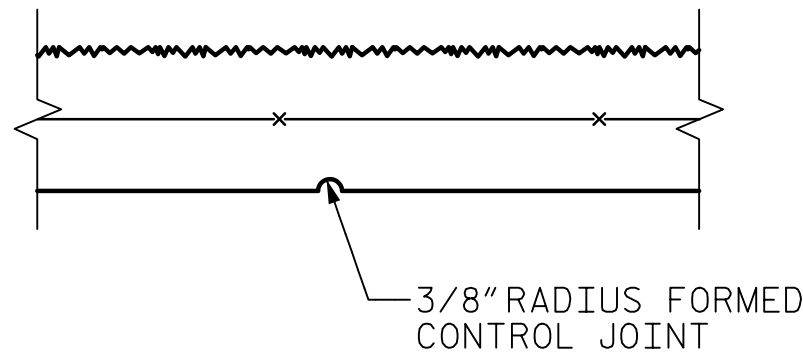


CONTROL JOINT PLAN VIEW

QUANTITIES	
REINFORCING STEEL	592 LBS.
UNDERWATER REPAIRS	438 C.F.

PROJECT NO. B-4974
STANLY/MONTGOMERY COUNTY
STATION: 339+86.39 -L-

SHEET 1 OF 3

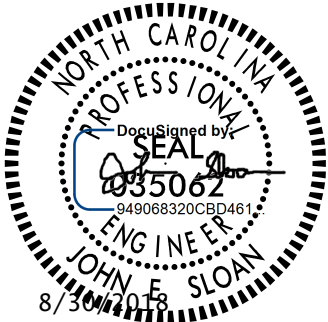

STATE OF NORTH CAROLINA
DEPARTMENT OF TRANSPORTATION
RALEIGH

REHABILITATION

ARCH PIER
UNDERWATER REPAIR

DRAWN BY : M. TOM	DATE : 3/2018
CHECKED BY : J. SLOAN	DATE : 4/2018
DESIGNED BY : M. TOM	DATE : 3/2018
DESIGN CHECKED BY : J. SLOAN	DATE : 4/2018

DOCUMENT NOT CONSIDERED
FINAL UNLESS ALL
SIGNATURES COMPLETED

REVISIONS						SHEET NO. S-146
NO.	BY:	DATE:	NO.	BY:	DATE:	
1			3			TOTAL SHEETS 148
2			4			