


CONTRACT NO: DO 00007 TIP PROJECT: B-4700S


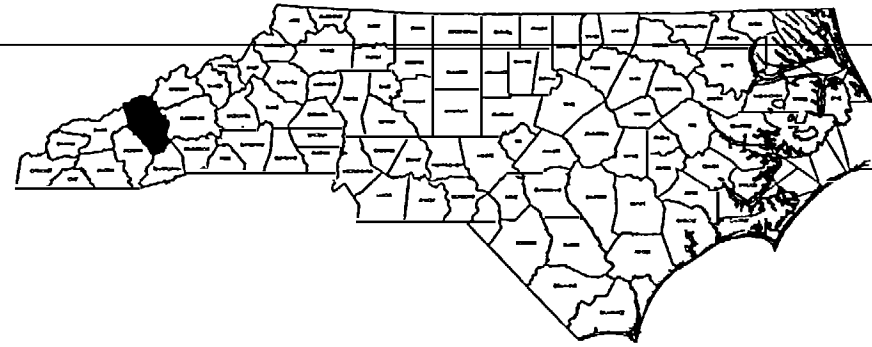


STATE OF NORTH CAROLINA
DIVISION OF HIGHWAYS

HAYWOOD COUNTY

LOCATION: I-40, OVER SR 1338 AT
JONATHAN CREEK
TYPE OF WORK: BRIDGE DECK
PRESERVATION - LATEX MODIFIED CONCRETE OVERLAY.

STATE	STATE PROJECT REFERENCE NO.	PART NO.	TOTAL PARTS
N.C.	B-4700S	1	
STATE PROJECT NO.	F.A. PROJ. NO.	DESCRIPTION	
36727.1.1	BRNHS-000S(504)	PE	
36727.3.18	BRNHS-000S(370)	CONSTR	

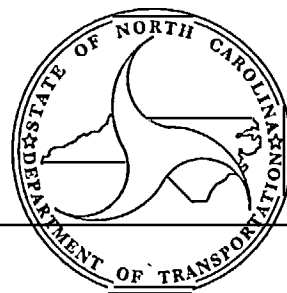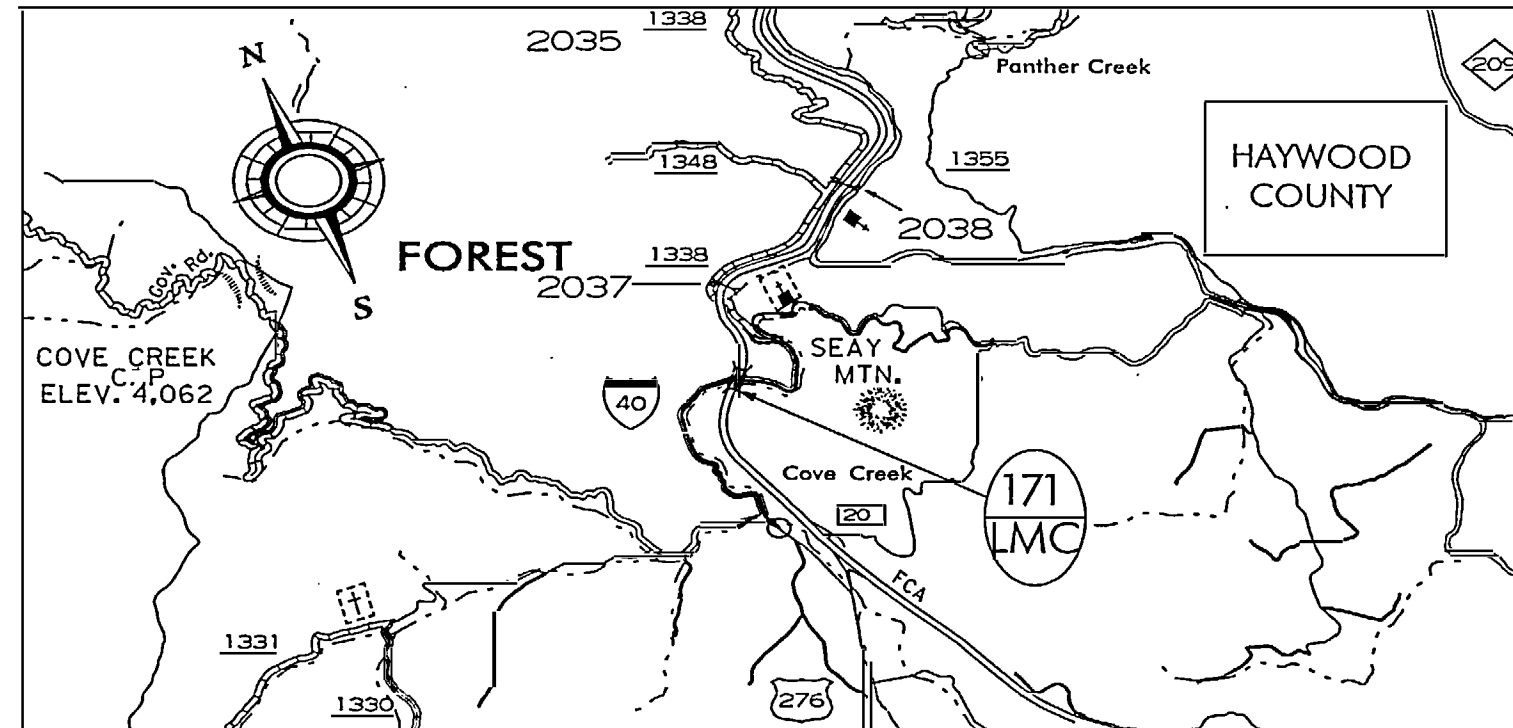

KEY:



LATEX MODIFIED CONCRETE OVERLAY.

Prepared in the Office of:
BRIDGE MANAGEMENT UNIT
NORTH CAROLINA DEPARTMENT OF TRANSPORTATION


2006 STANDARD SPECIFICATIONS

LETTING DATE:
NOVEMBER 30, 2009


DAN HOLDERMAN, PE

STATE BRIDGE
MANAGEMENT ENGINEER


MIKE SUMMERS
BRIDGE MANAGEMENT
PROJECT MANAGER

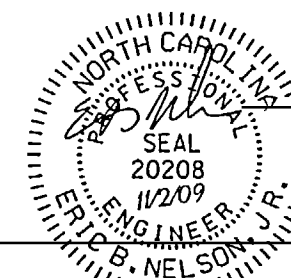

RICK NELSON, PE
DESIGN ENGINEER

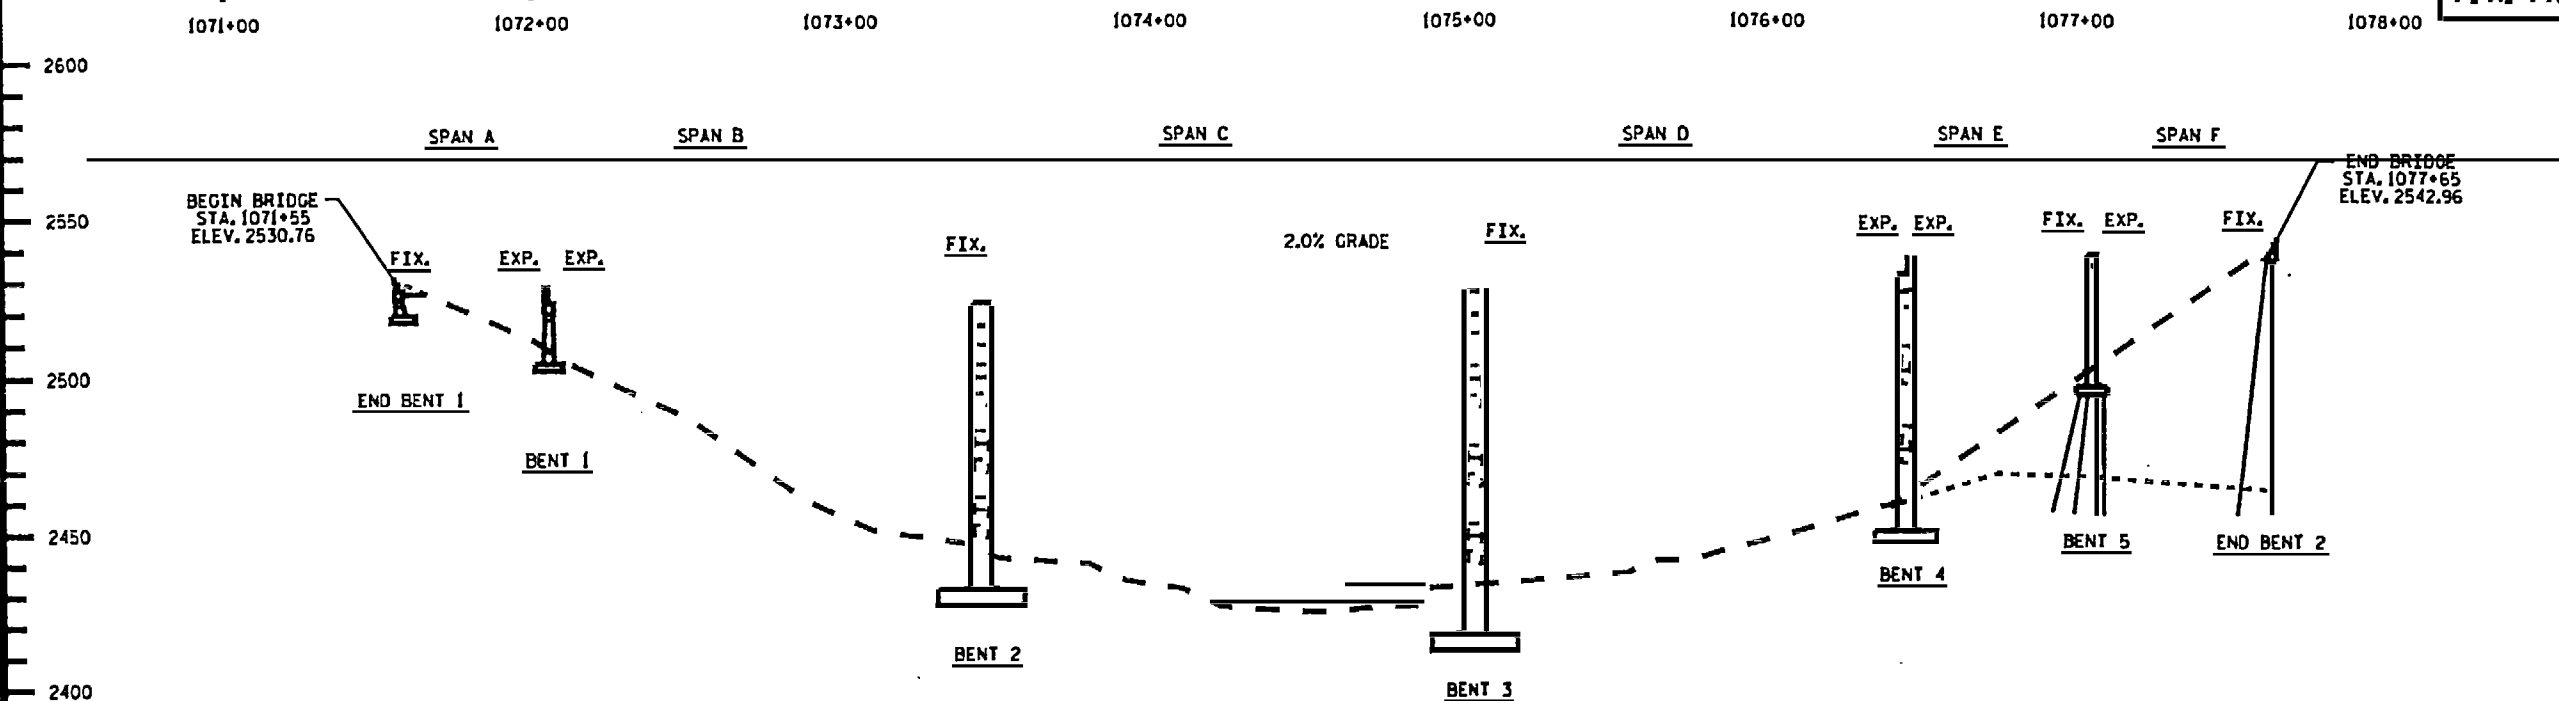

SECTION ALONG C OF BRIDGE

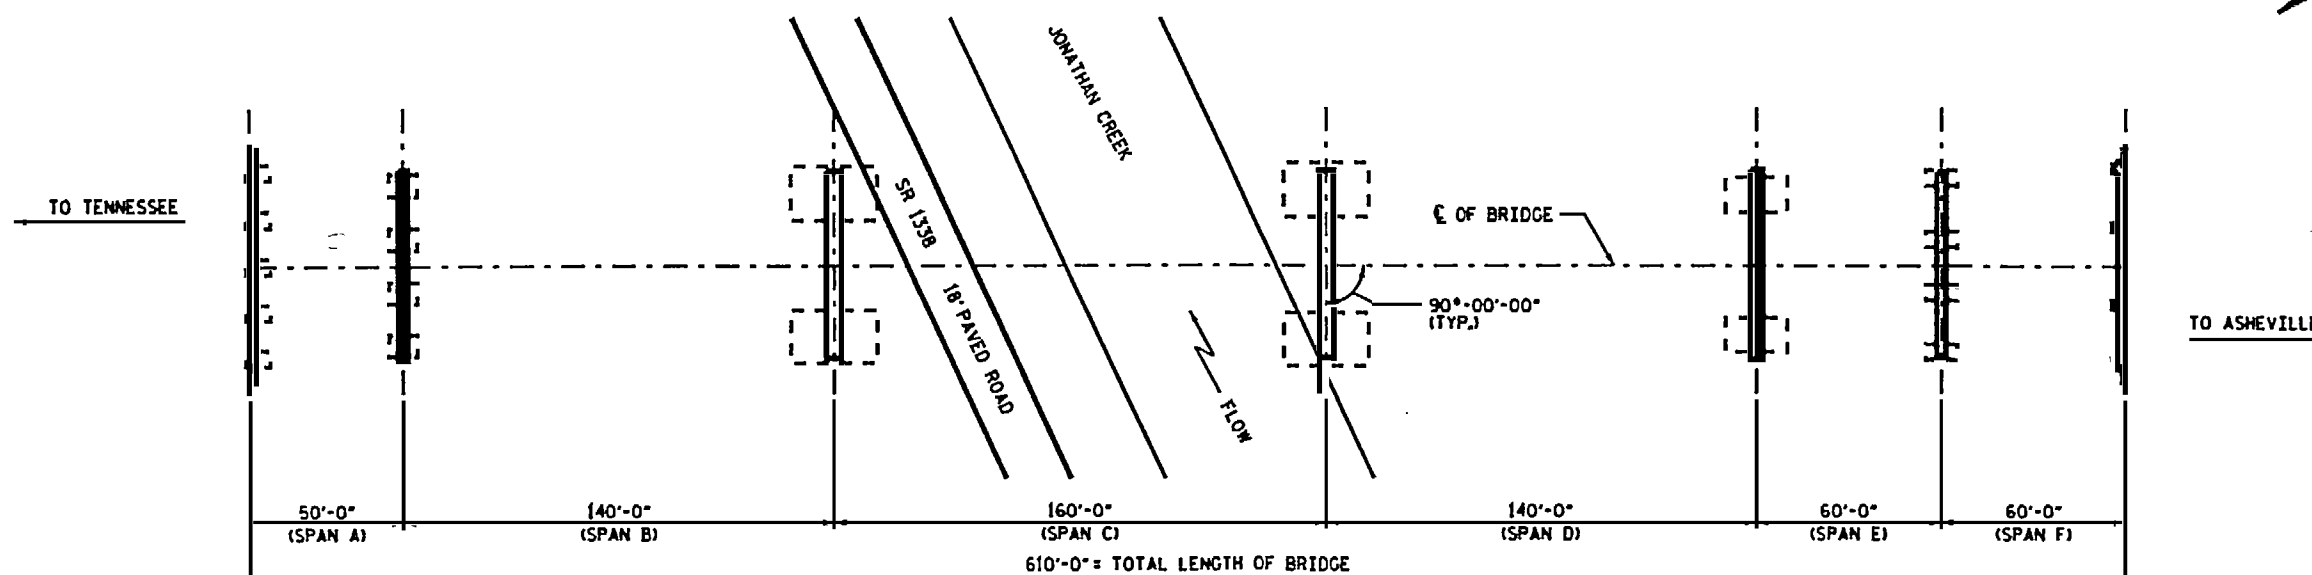

PLAN

TOTAL BILL OF MATERIAL

SCARIFYING BRIDGE DECK	CLASS I* SURFACE PREPARATION	CLASS II* SURFACE PREPARATION	CLASS III* SURFACE PREPARATION	HYDRO- DEMOLITION OF BRIDGE DECK	CLASS AA* CONCRETE	LATEX MODIFIED CONCRETE OVERLAY	PLACING AND FINISHING LATEX MODIFIED CONCRETE	EVAZOTE JOINT SEALS	GROOVING BRIDGE FLOORS	PAVEMENT MARKINGS (POLYUREA)	ASPHALT CONCRETE SURFACE COURSE TYPE
SO. YDS.	SO. YDS.	SO. YDS.	SO. YDS.	SO. YDS.	CU. YDS.	CU. YDS.	SO. YDS.	LUMP SUM	SO. FT.	LIN. FEET	TONS
4425 ●●	930	2100	770	3800	150	370	3800	LUMP SUM	30480	2750	52

● QUANTITIES ARE SHOWN FOR INFORMATIONAL PURPOSES ONLY.


●● INCLUDES APPROACH ROADWAY MILLING.

DRAWN BY: M.A. ALLEN DATE: 10-09
CHECKED BY: B.C. HANKS DATE: 10-09

PROJECT NO. B-4700S
HAYWOOD COUNTY
STATION 1074+60 -L-

REHABILITATION OF BRIDGE NO. 171

STATE OF NORTH CAROLINA DEPARTMENT OF TRANSPORTATION RALEIGH					
GENERAL DRAWING BRIDGE ON I-40 OVER S.R. 1338 AND JONATHAN CREEK					
REVISIONS					
NO.	BY	DATE	NO.	BY	DATE
1			2		
3			4		
SHEET NO. S-1					9

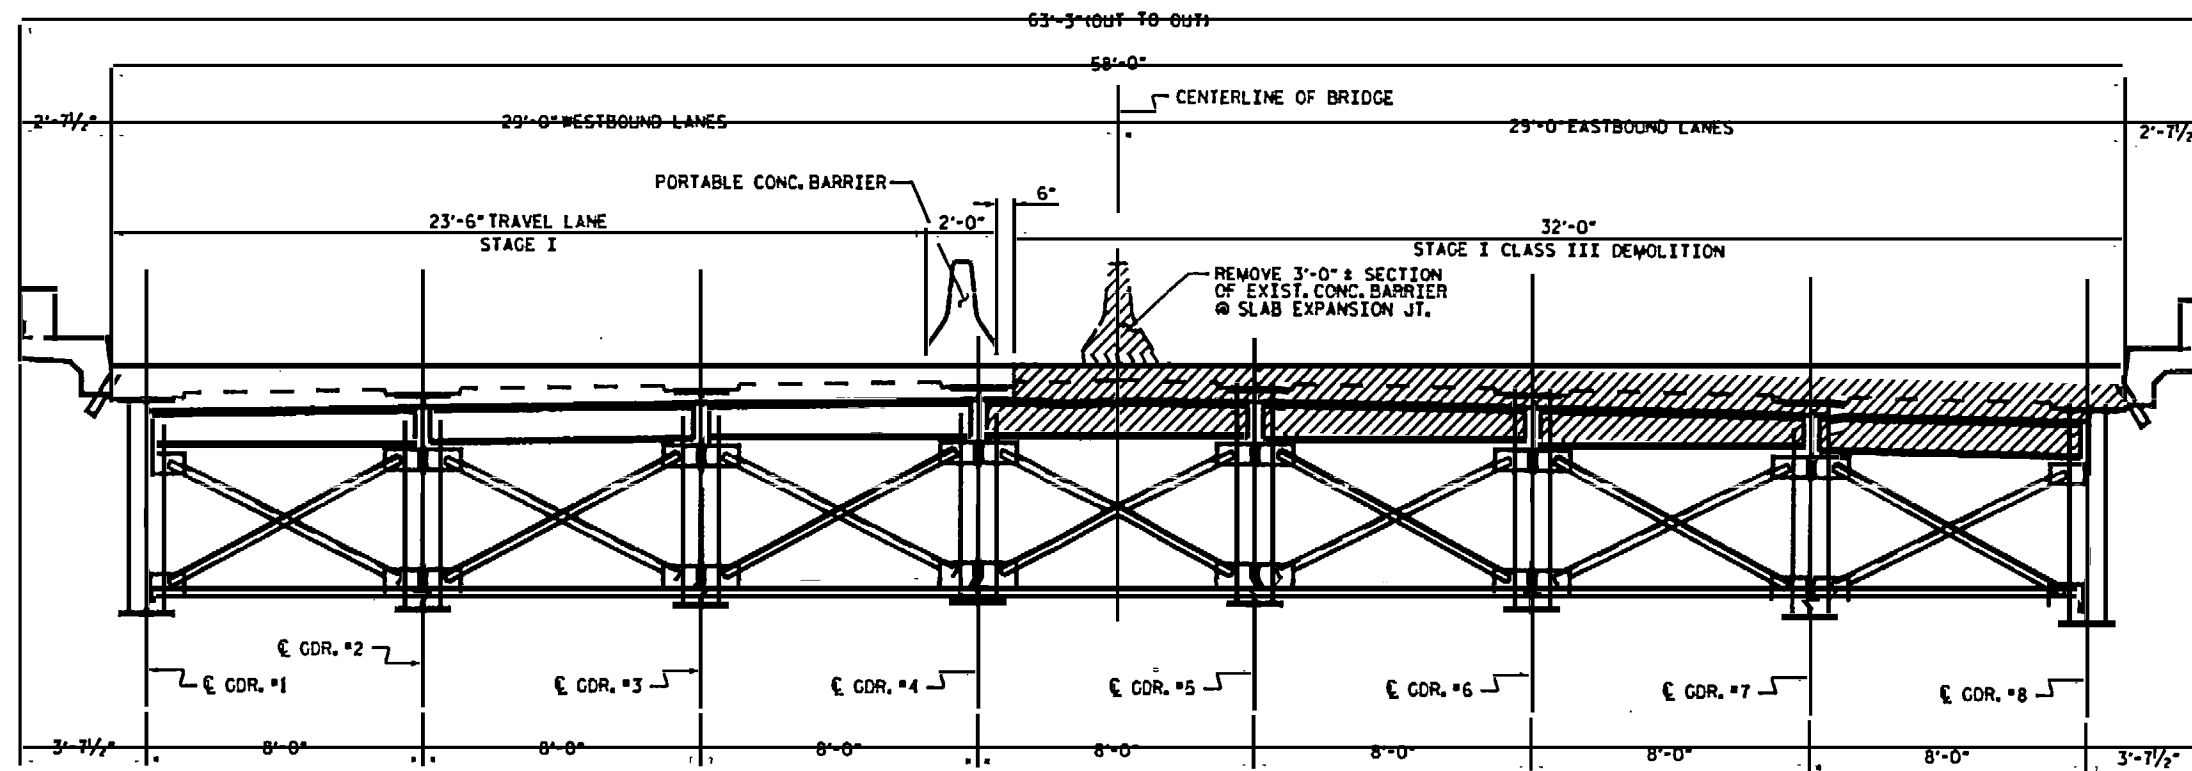


DIAPHRAGMS AT SLAB EXPANSION JOINTS
TYPICAL SECTION - STAGE I
 LOOKING EASTBOUND

NOTES:

THE COST OF LABOR, MATERIALS, TOOLS, EQUIPMENT AND INCIDENTALS NECESSARY TO REMOVE THE EXISTING CONCRETE DIAPHRAGMS, MEDIAN BARRIER AND CHANNELS SHALL BE INCLUDED IN THE BID PRICE FOR "HYDRO-DEMOLITION OF BRIDGE DECK".

MEDIAN BARRIER AND DECK REMOVAL AT THE SLAB EXPANSION JOINTS SHALL BE PERFORMED BY FIRST INTRODUCING A PARTIAL DEPTH SAWCUT (1 1/2" MAX DEPTH) FOLLOWED BY CONCRETE REMOVAL WITH A CHIPPING HAMMER IN THE RANGE OF 35 LBS. CARE SHALL BE TAKEN SO AS TO PREVENT DAMAGE TO EXISTING DECK REINFORCING STEEL AND EXISTING GIRDERS.

INASMUCH AS THE PAINT SYSTEM ON THE EXISTING STRUCTURAL STEEL CONTAINS LEAD, THE CONTRACTOR'S ATTENTION IS DIRECTED TO ARTICLE 107-1 OF THE STANDARD SPECIFICATIONS. ANY COSTS RESULTING FROM COMPLIANCE WITH APPLICABLE STATE OR FEDERAL REGULATIONS PERTAINING TO HANDLING OF MATERIALS CONTAINING LEAD BASED PAINT SHALL BE INCLUDED IN THE BID PRICE FOR "HYDRO-DEMOLITION OF BRIDGE DECK".

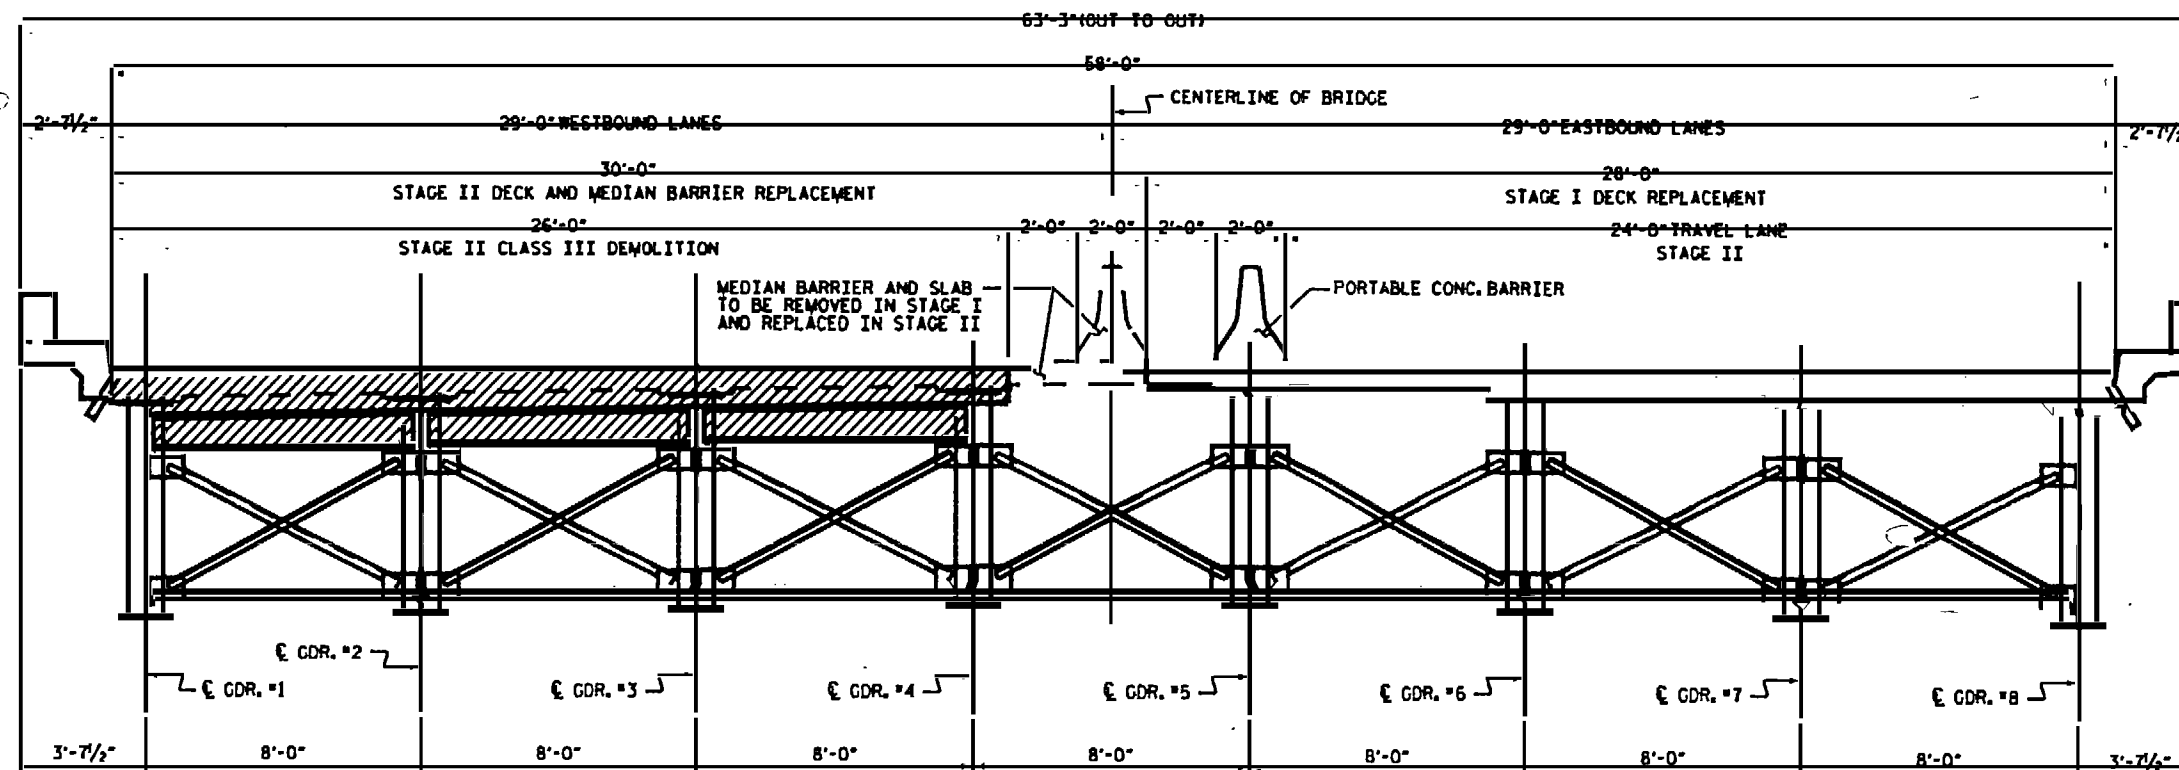

DIAPHRAGMS AT SLAB EXPANSION JOINTS
TYPICAL SECTION - STAGE II
 LOOKING EASTBOUND

PROJECT NO. B-4700S
HAYWOOD COUNTY
 STATION 1074+60 -L-


SHEET 1 OF 2

STATE OF NORTH CAROLINA
 DEPARTMENT OF TRANSPORTATION
 Raleigh


TYPICAL SECTION
JOINT REPLACEMENT

DRAWN BY: M.A. ALLEN DATE: 10-09
 CHECKED BY: B.C. HANKS DATE: 10-09

REVISIONS						SHEET NO.
NO.	BY	DATE	NO.	BY	DATE	
1			2			5-2
2			3			9

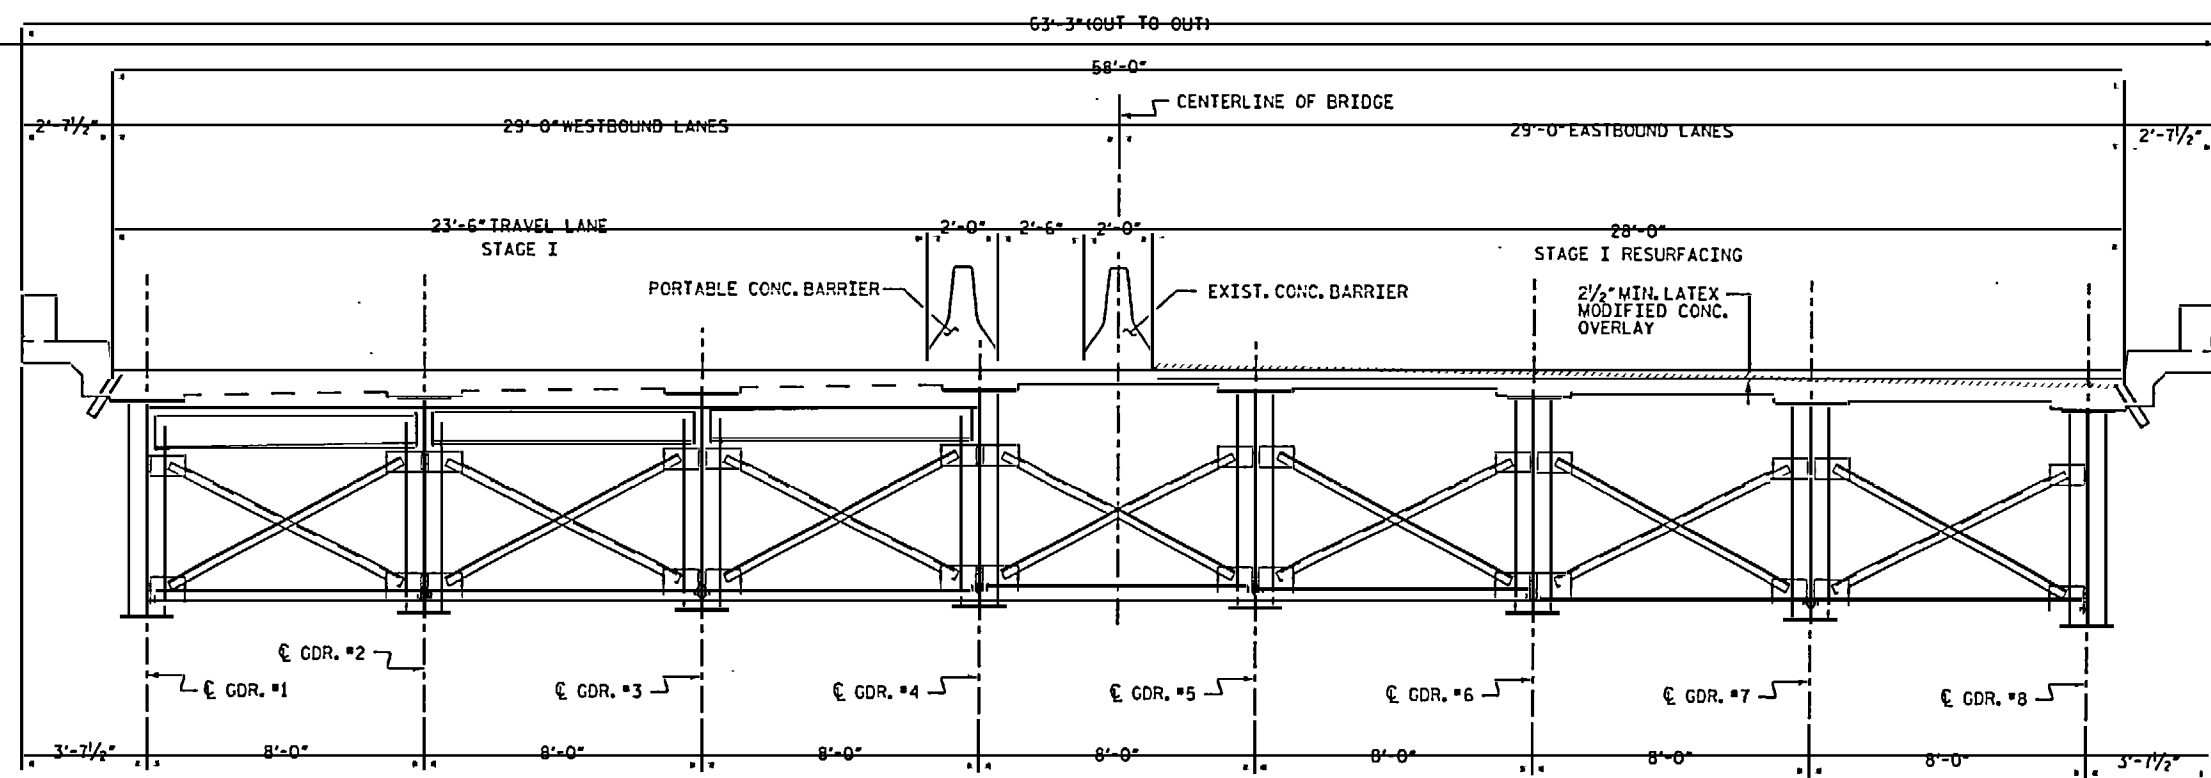

DIAPHRAGMS AT SLAB EXPANSION JOINTS
TYPICAL SECTION - STAGE I
LOOKING EASTBOUND

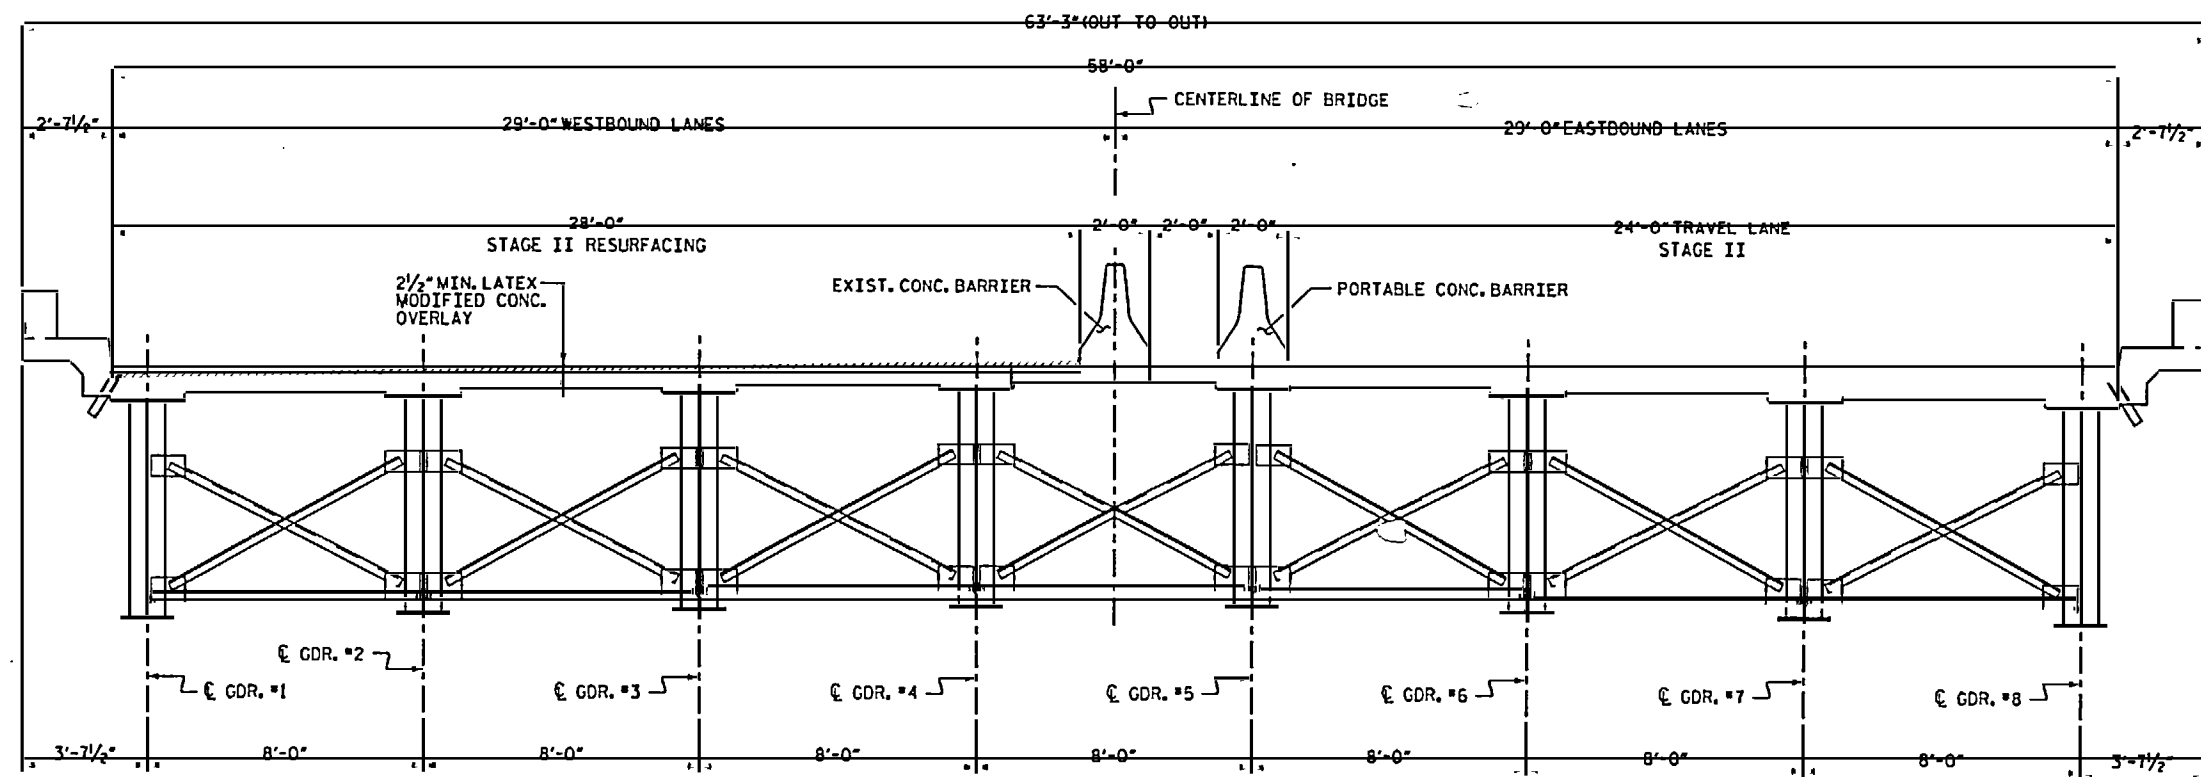

DIAPHRAGMS AT SLAB EXPANSION JOINTS
TYPICAL SECTION - STAGE II
LOOKING EASTBOUND

PROJECT NO. B-4700S
HAYWOOD COUNTY
STATION: 1074+60 -L-


SHEET 2 OF 2

STATE OF NORTH CAROLINA
DEPARTMENT OF TRANSPORTATION
RALEIGH


TYPICAL SECTION
RESURFACING

DRAWN BY: M.A. ALLEN DATE: 10-09
CHECKED BY: B.C. HANKS DATE: 10-09

REVISIONS						SHEET NO.
NO.	BY	DATE	NO.	BY	DATE	
1			3			S-3
2			4			TOTAL SHEETS 9

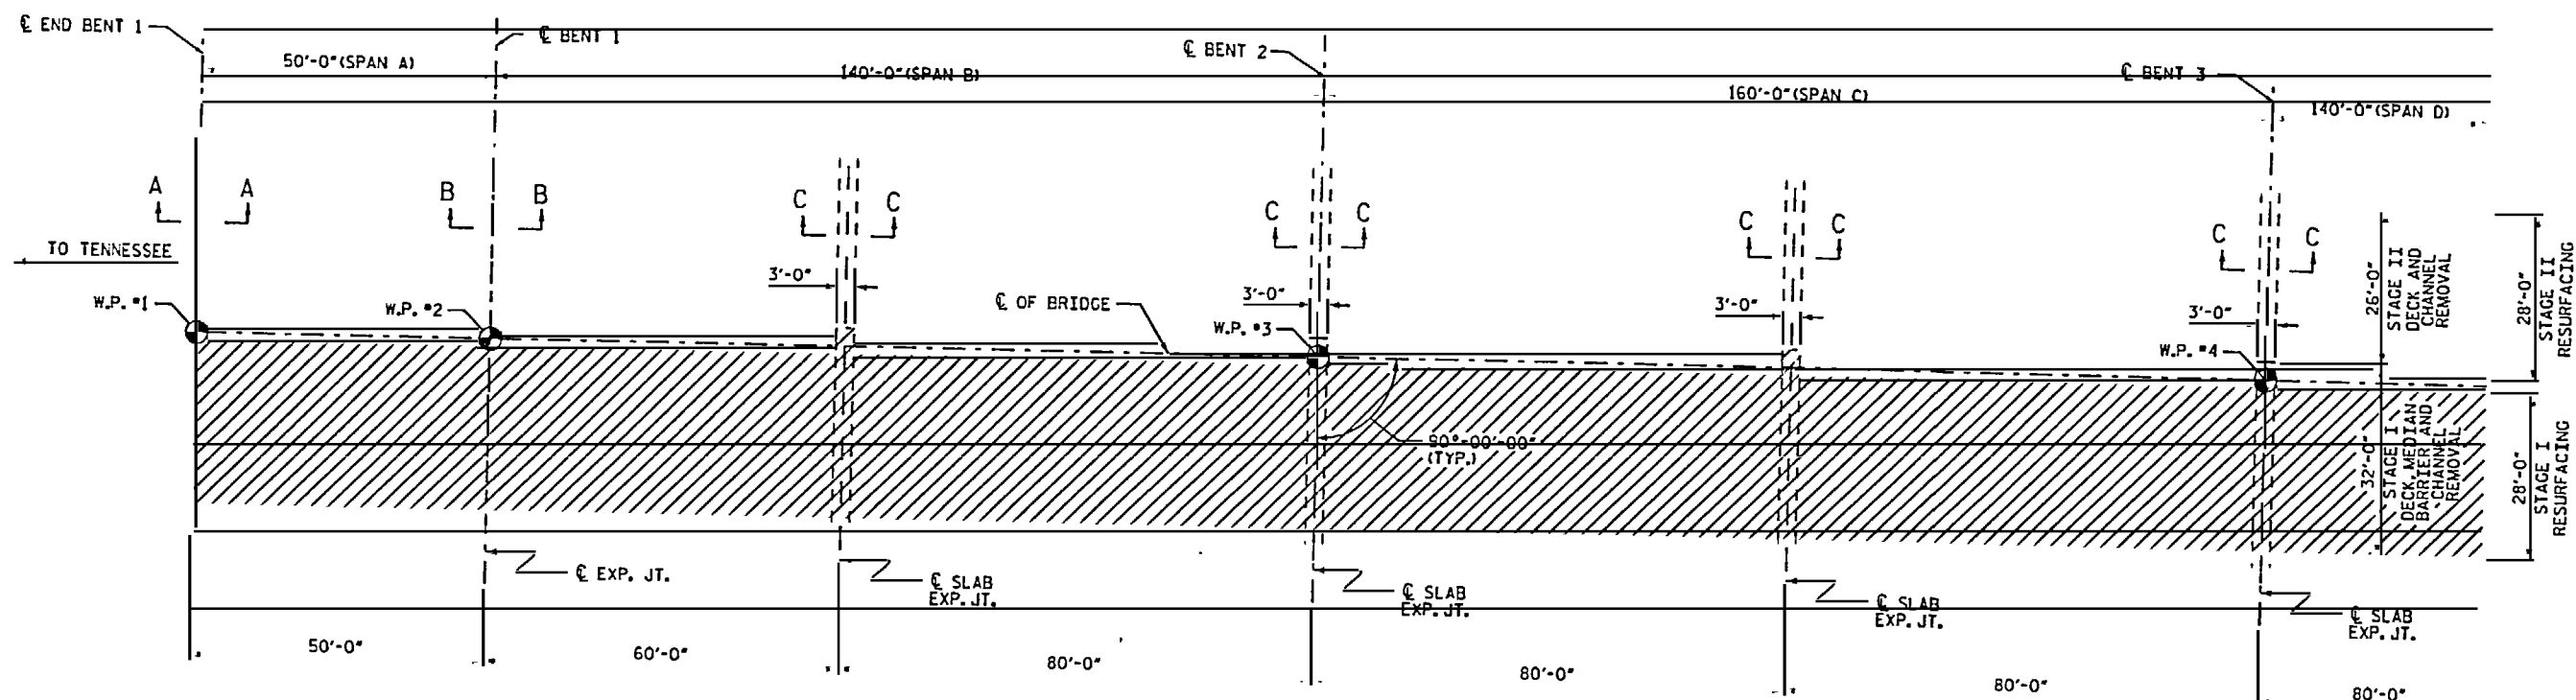

PLAN OF SPANS

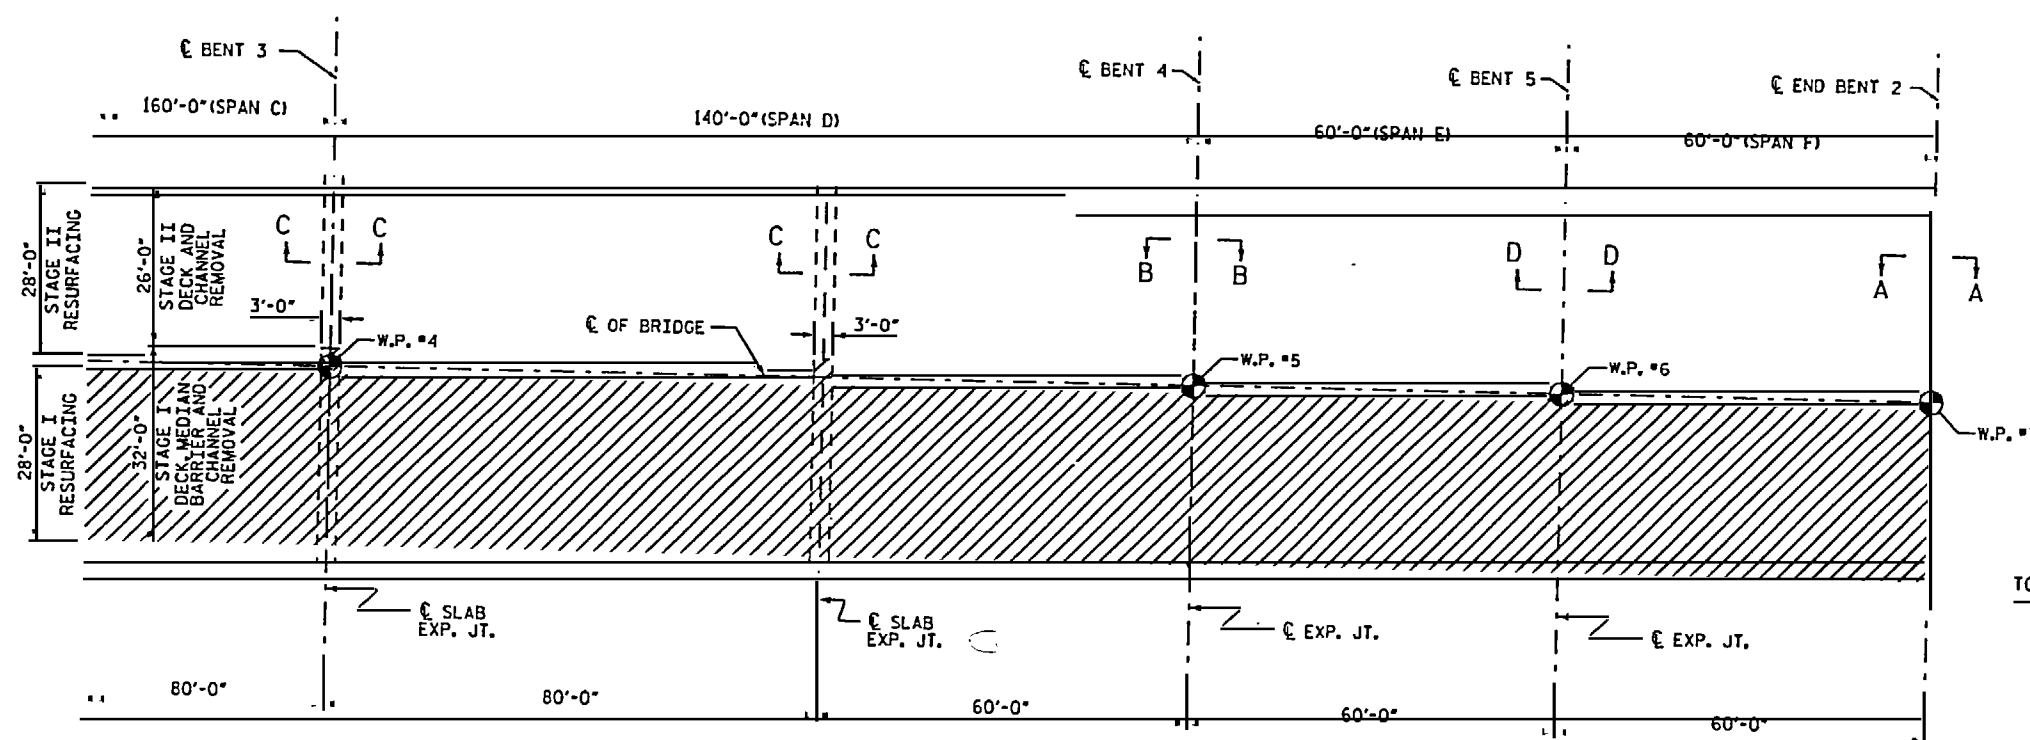

PLAN OF SPANS

NOTES:

- FOR HYDRO-DEMOLITION OF BRIDGE DECK, SEE SPECIAL PROVISIONS.
- THE CONTRACTOR MUST COLLECT, TREAT AND DISPOSE OF RUN-OFF WATER FROM THE HYDRO-DEMOLITION PROCESS, SEE "HYDRO-DEMOLITION OF BRIDGE DECK" SPECIAL PROVISION.
- THE BOUNDARIES OF AREAS IDENTIFIED FOR CLASS III SURFACE PREPARATION ARE APPROXIMATE, THE CONTRACTOR SHALL PROVIDE A METHOD OF HANDLING UNEXPECTED BLOW THROUGH OF THE DECK, SEE "TYP. "BLOW THRU" CONTAINMENT AND FORMWORK" DETAIL.
- FOR ELASTOMERIC CONCRETE FOR JOINT REPAIR, SEE SPECIAL PROVISIONS.
- LATEX MODIFIED CONCRETE SHALL BE LATEX MODIFIED CONCRETE-VERY EARLY STRENGTH.
- FOR LATEX MODIFIED CONCRETE-VERY EARLY STRENGTH, SEE SPECIAL PROVISIONS.
- FOR GROOVING BRIDGE FLOORS INFORMATION, SEE "LATEX MODIFIED CONCRETE-VERY EARLY STRENGTH" SPECIAL PROVISION.
- FOR SUBMITTAL OF WORKING DRAWINGS, SEE SPECIAL PROVISIONS.
- FOR FALSEWORK AND FORMWORK, SEE SPECIAL PROVISIONS.

TO ASHEVILLE







PROJECT NO. B-4700S
HAYWOOD COUNTY
STATION: 1074+60 -L-

STATE OF NORTH CAROLINA
DEPARTMENT OF TRANSPORTATION
RALEIGH
PLAN OF SPANS
FOR DECK REPAIR

STAGE I 
STAGE II 

DRAWN BY: M.A. ALLEN DATE: 10-09
CHECKED BY: B.C. HANKS DATE: 10-09

REVISIONS						SHEET NO.
NO.	BY	DATE	NO.	BY	DATE	
1			3			S-4
2			4			
TOTAL SHEETS						9

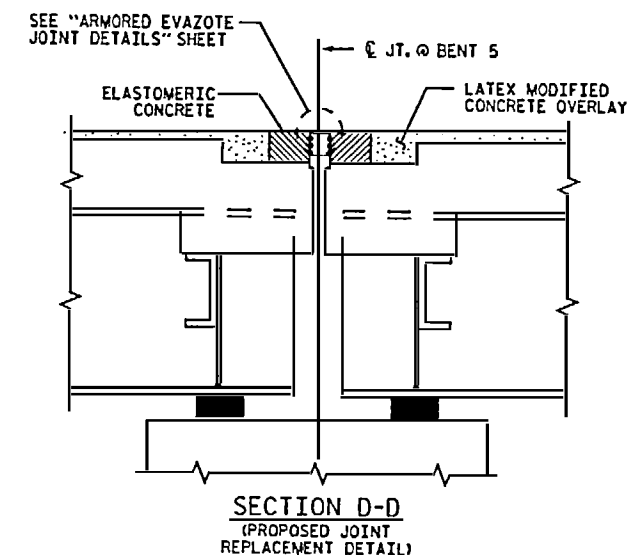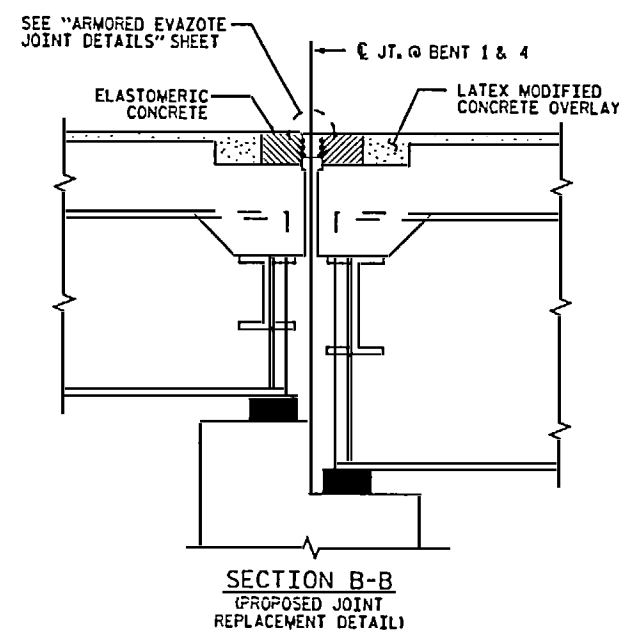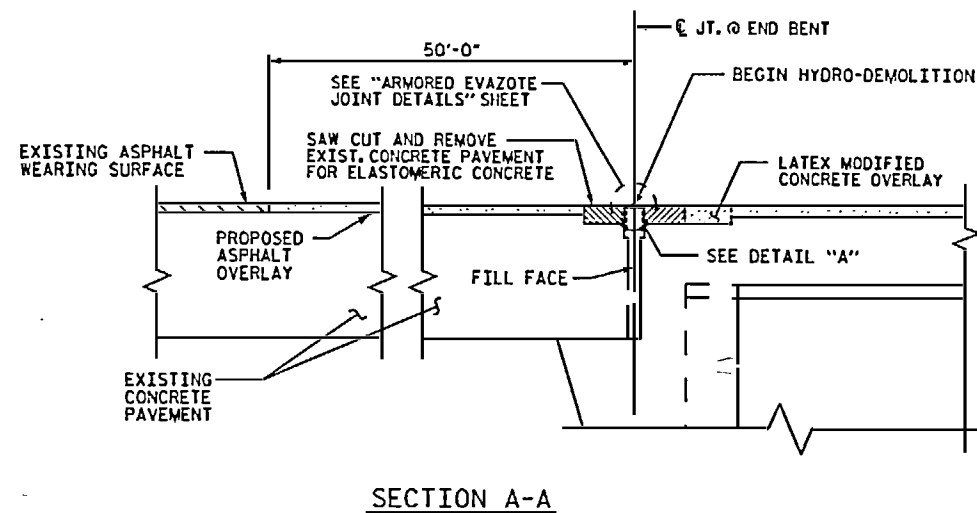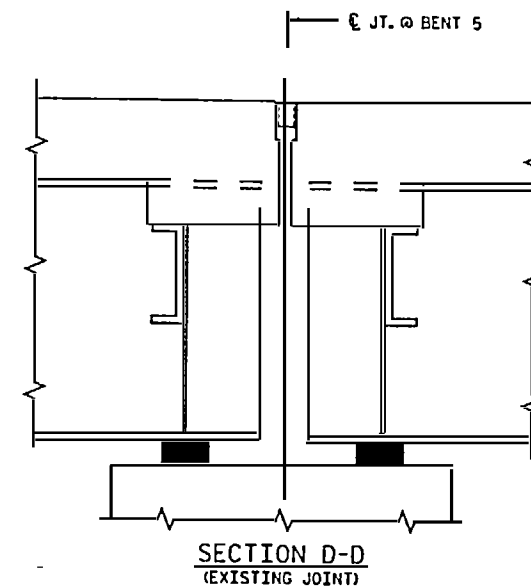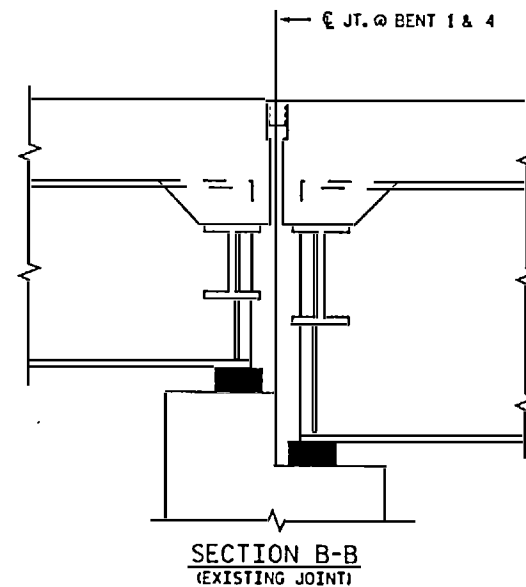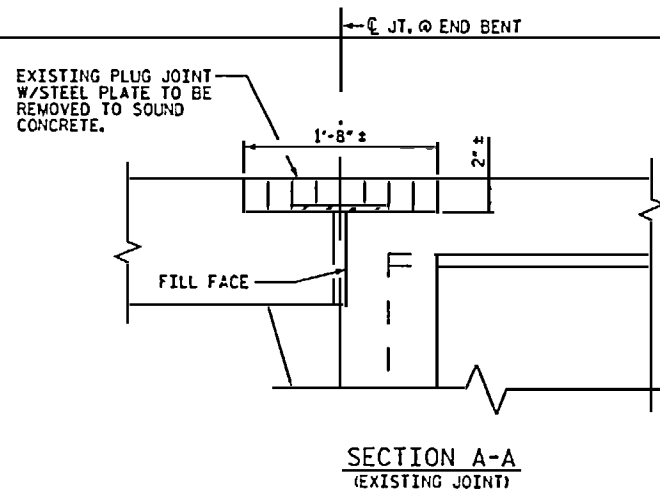

PROJECT NO. B-4700S
HAYWOOD COUNTY
 STATION: 1074+60 -L-

SHEET 1 OF 2

STATE OF NORTH CAROLINA
 DEPARTMENT OF TRANSPORTATION
 RALEIGH

SUPERSTRUCTURE
 JOINT AND SLAB
 REPAIR DETAILS

DRAWN BY: M.A. ALLEN DATE: 10-09
 CHECKED BY: B.C. HANKS DATE: 10-09

REVISIONS						SHEET NO.
NO.	BY	DATE	NO.	BY	DATE	
1			3			S-5
2			4			TOTAL SHEETS 9

NOTES

ANGLES SHALL CONFORM TO AASHTO M270 GRADE 36 STEEL OR APPROVED EQUAL. ALL STUD ANCHORS SHALL CONFORM TO AASHTO M169 GRADES 1010 THRU 1020 OR APPROVED EQUAL.

STUD ANCHORS SHALL BE SHOP WELDED AND ALL HOLES SHALL BE SHOP DRILLED AS SHOWN ON THE PLANS. STUD ANCHORS SHALL BE ELECTRIC ARC END WELDED WITH COMPLETE FUSION.

UPON COMPLETION OF SHOP FABRICATION, THE ENTIRE ANCHOR ASSEMBLY SHALL BE METALLIZED. THE 1/2" Ø STUD ANCHORS AND ANCHOR TABS NEED NOT BE METALLIZED. SEE SPECIAL PROVISION FOR THERMAL SPRAYED COATINGS (METALLIZATION).

ANCHOR ASSEMBLY SHALL BE MADE CONTINUOUS THE LENGTH OF THE JOINT FROM GUTTER TO GUTTER. FOR FIELD SPLICES AT ALL CROWN BREAK POINTS, THE ENDS OF THE STEEL ANGLES SHALL BE CUT PARALLEL TO THE BRIDGE CENTERLINE. FINISHED FIELD WELDS SHALL BE GRIND SMOOTH AND COATED WITH A MINIMUM THICKNESS OF 4 DRY MILS OF ZINC-RICH PAINT IN ACCORDANCE WITH THE STANDARD SPECIFICATIONS.

ANCHOR ASSEMBLY SEGMENTS SHALL NOT BE LESS THAN 12 FEET NOR MORE THAN 20 FEET IN LENGTH. SHORTER SEGMENTS MAY BE USED AT THE EDGE OF ROADWAY OR AT POINTS OF STAGED CONSTRUCTION.


THE ANCHOR ASSEMBLY SHALL BE SECURED AND LEVELLED AS SHOWN IN THE "ARMORED JOINT ANCHOR ASSEMBLY DETAILS". NO SUBMITTALS ARE REQUIRED FOR 3/8" Ø EXPANSION ANCHORS, NUTS OR WASHERS. THE CONTRACTOR MAY SUBMIT FOR APPROVAL AN ALTERNATE METHOD OF ALIGNING AND LEVELING THE ANGLES. THE ALTERNATE METHOD SHALL NOT INCLUDE ANY WELDING TO THE OUTSIDE FACE OF THE ANGLES.

AFTER THE ELASTOMERIC CONCRETE HAS BEEN CAST ON BOTH SIDES OF THE JOINT, REMOVE ANY EXCESS CONCRETE THAT COMES THROUGH THE WEEP HOLES AND THOROUGHLY CLEAN THE ANGLES. ANY DAMAGED STEEL SHALL BE COATED WITH A MINIMUM OF 4 MILS OF ZINC-RICH PAINT IN ACCORDANCE WITH THE STANDARD SPECIFICATIONS.

SEE SPECIAL PROVISIONS FOR EVAZOTE JOINT SEALS.


SEE SPECIAL PROVISIONS FOR ELASTOMERIC CONCRETE.

** AFTER THE CLASS I OR CLASS II SURFACE PREPARATION AT THE AREAS REQUIRING EVAZOTE JOINT SEALS IS COMPLETE, ADHESIVE ANCHORAGE MAY BE REQUIRED TO INSTALL THE 3/8" Ø EXP. ANCHORS. IF ADHESIVE ANCHORAGE IS REQUIRED SEE SPECIAL PROVISIONS FOR "ADHESIVELY ANCHORED ANCHOR BOLTS OR DOWELS". THE PULL OUT STRENGTH OF THE 3/8" Ø EXP. ANCHORS SHALL BE 20 KIPS.

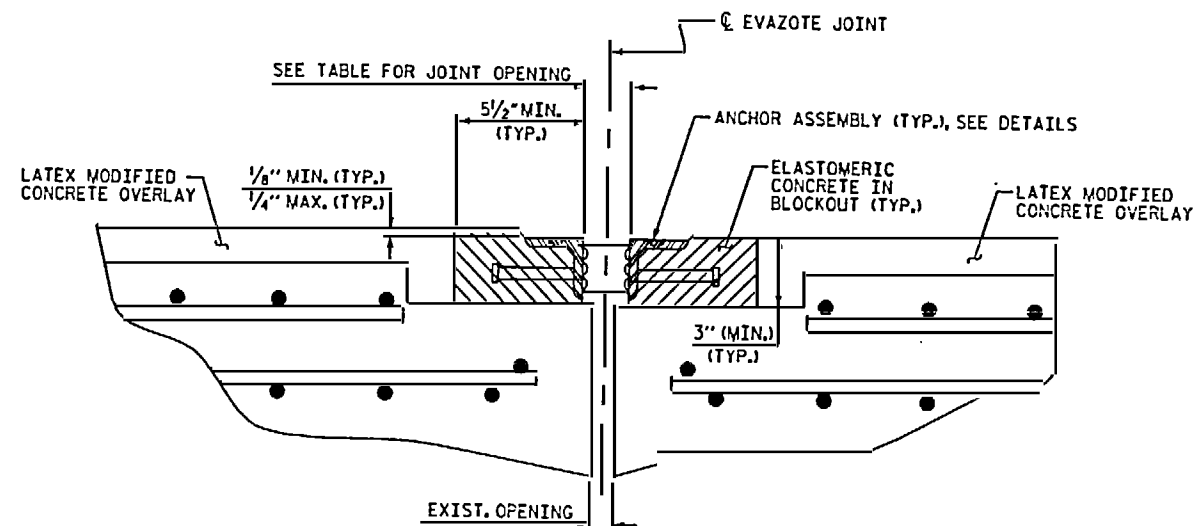



ARMORED JOINT DETAILS

SECTION NORMAL TO JOINT AT BENT

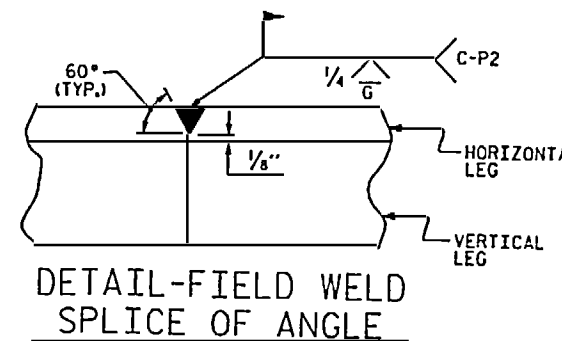

BILL OF MATERIAL		
BENT NO.	ELASTOMERIC CONCRETE * (CU. FT.)	TOTAL LENGTH OF ANGLE (FT)
EB1	12.8	112'-0"
B1	12.8	112'-0"
B4	12.8	112'-0"
B5	12.8	112'-0"
EB2	12.8	112'-0"


* BASED ON THE MINIMUM BLOCKOUT SHOWN.

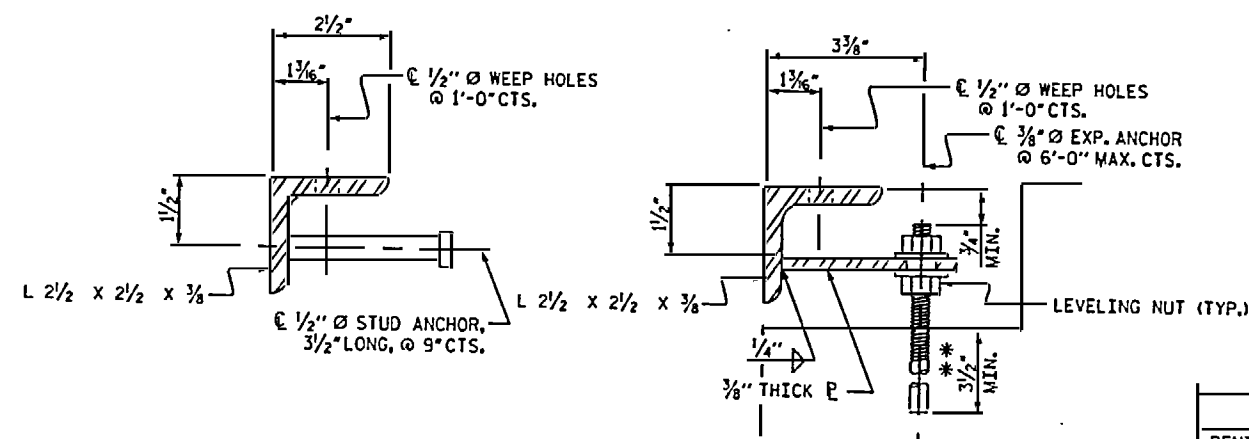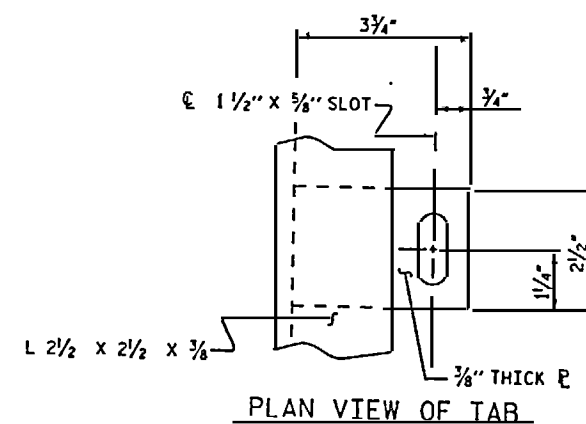

SECTION VIEW OF STUD

SECTION VIEW OF TAB

ARMORED JOINT ANCHOR ASSEMBLY DETAILS

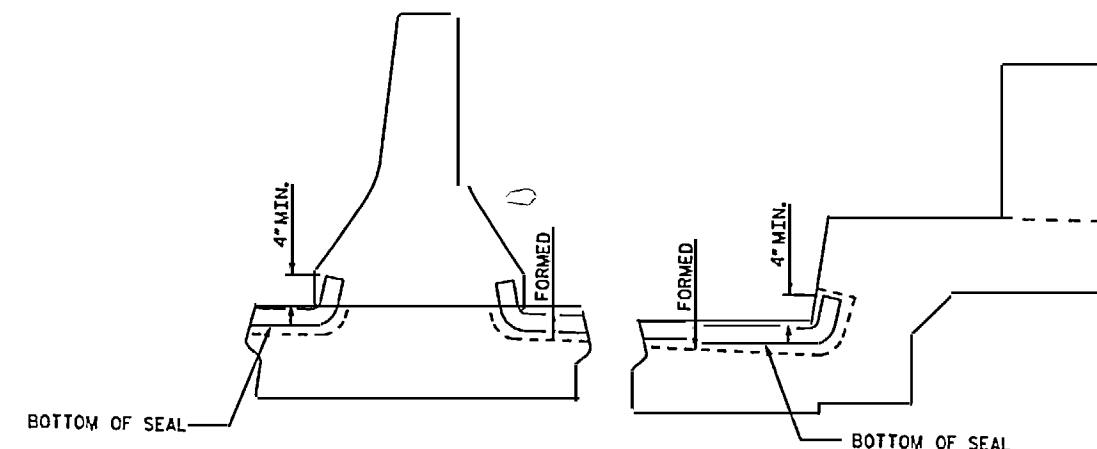

EVAZOTE JT. IN RAILS

MOVEMENT AND SETTING AT EVAZOTE JOINT						
BENT NO.	SKEW ANGLE	NOMINAL UNCOMPRESSED SEAL WIDTH	TOTAL MOVEMENT (ALONG & RDWY)	PERPENDICULAR JOINT OPENING AT 45° F	PERPENDICULAR JOINT OPENING AT 60° F	PERPENDICULAR JOINT OPENING AT 90° F
EB1	90°	2 1/2"	0"	1 1/8"	1 1/8"	1 1/8"
B1	90°	3 1/8"	2"	2 1/8"	2 1/8"	2"
B4	90°	3 1/8"	2"	2 1/8"	2 1/8"	2"
B5	90°	2 1/2"	3/8"	1 1/8"	1 1/8"	1 1/8"
EB2	90°	2 1/2"	0"	1 1/8"	1 1/8"	1 1/8"

TOTAL MOVEMENT IS CALCULATED ALONG THE CENTERLINE OF ROADWAY. JOINT OPENINGS ARE MEASURED PERPENDICULAR TO THE JOINT.


PROJECT NO. B-4700S
HAYWOOD COUNTY
 STATION: 1074+60 -L-

STATE OF NORTH CAROLINA
 DEPARTMENT OF TRANSPORTATION
 RALEIGH


ARMORED EVAZOTE JOINT DETAILS

ASSEMBLED BY: M.A. ALLEN DATE: 10-09
 CHECKED BY: B.C. HANKS DATE: 10-09
 DRAWN BY: EEM 1/96 REV. 7/10/08 LES/RDR
 CHECKED BY: RGW 1/96 REV. 5/17/03RR RMW/JTE
 REV. 5/1/06 TLA/CW

REVISIONS						SHEET NO.
NO.	BY	DATE	NO.	BY	DATE	
1			3			5-7
2			4			TOTAL SHEETS 9

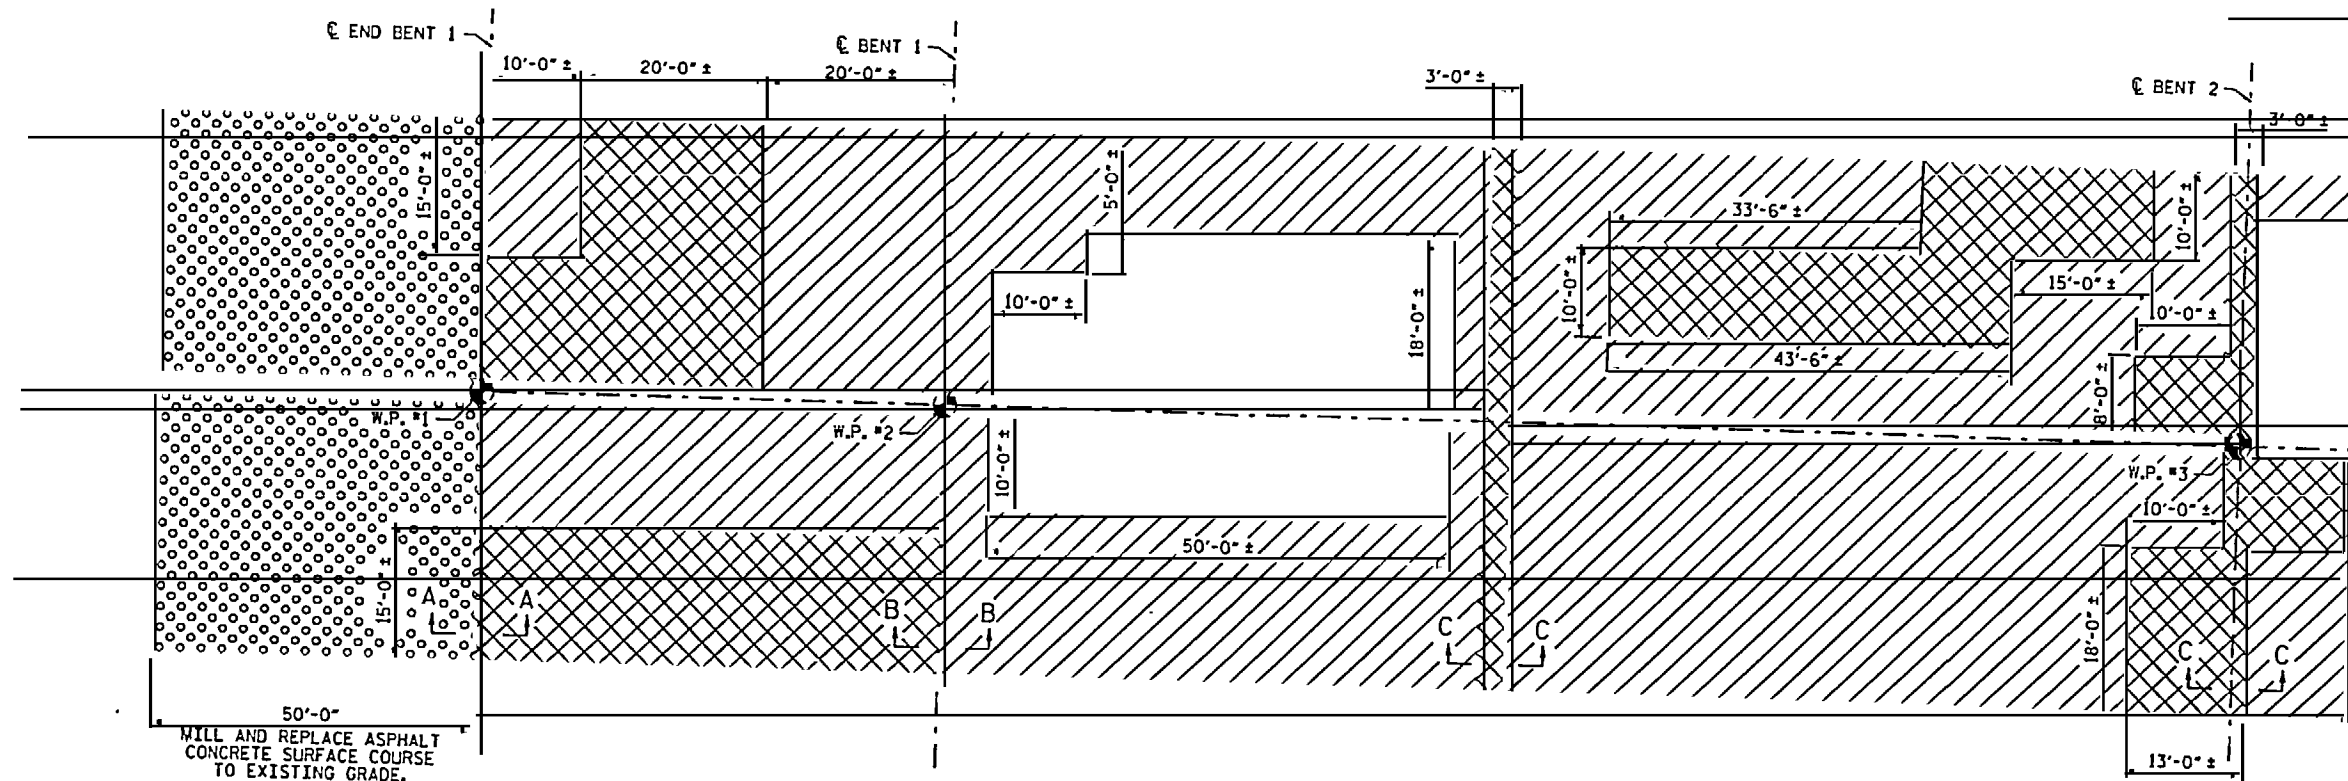

PLAN OF SPANS

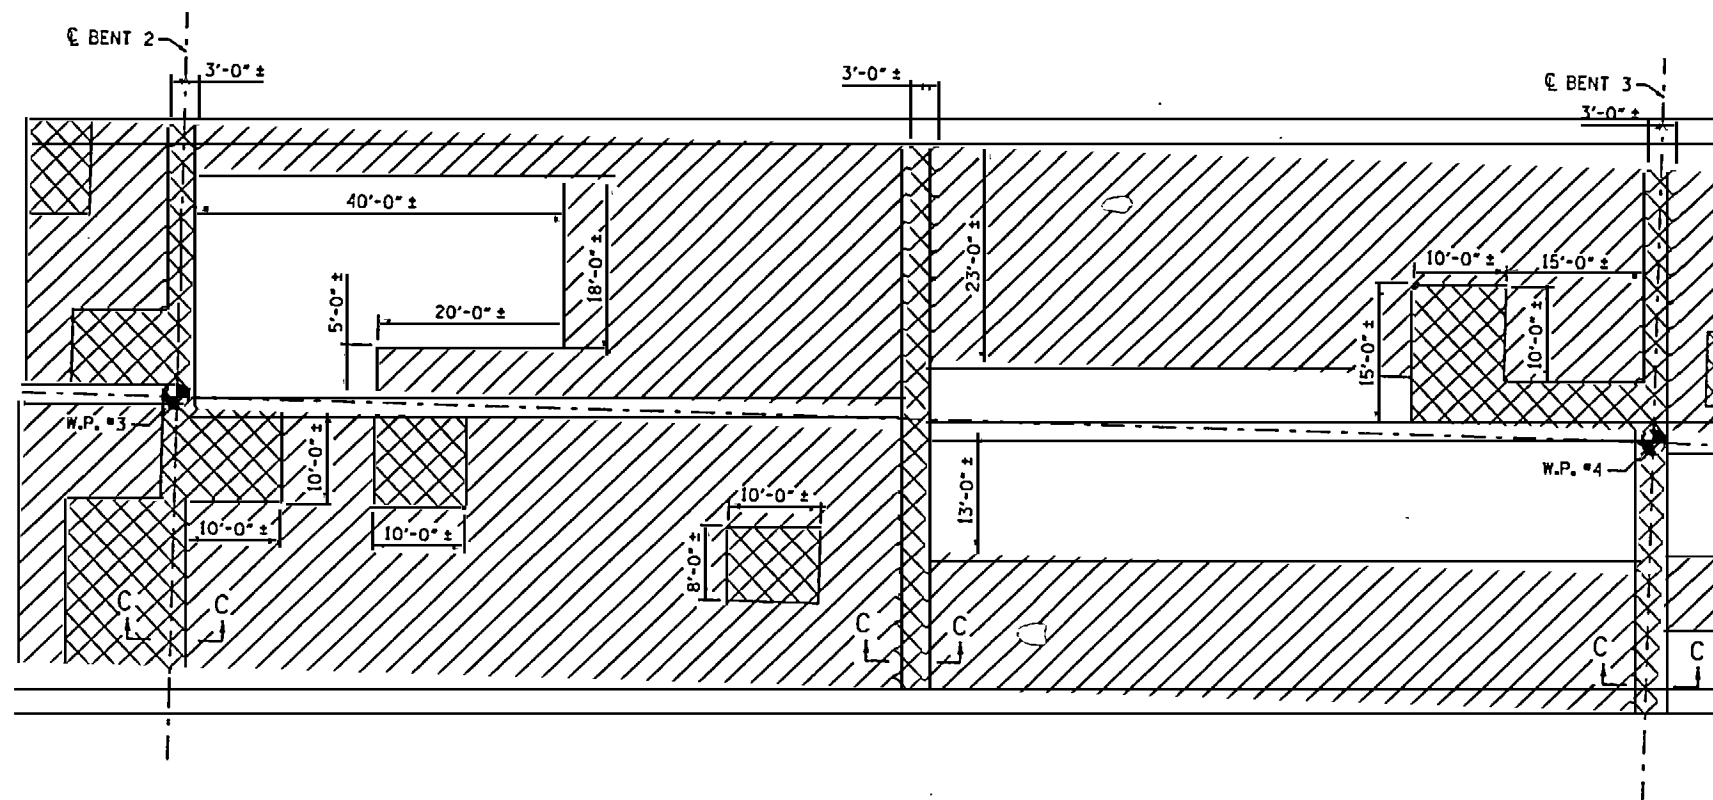


PLAN OF SPANS


CLASS II
CLASS III

PROJECT NO. B-4700S
HAYWOOD COUNTY
STATION: 1074+60 -L-
SHEET 1 OF 2

STATE OF NORTH CAROLINA
DEPARTMENT OF TRANSPORTATION
RALEIGH
PLAN OF SPANS
FOR DECK REPAIR

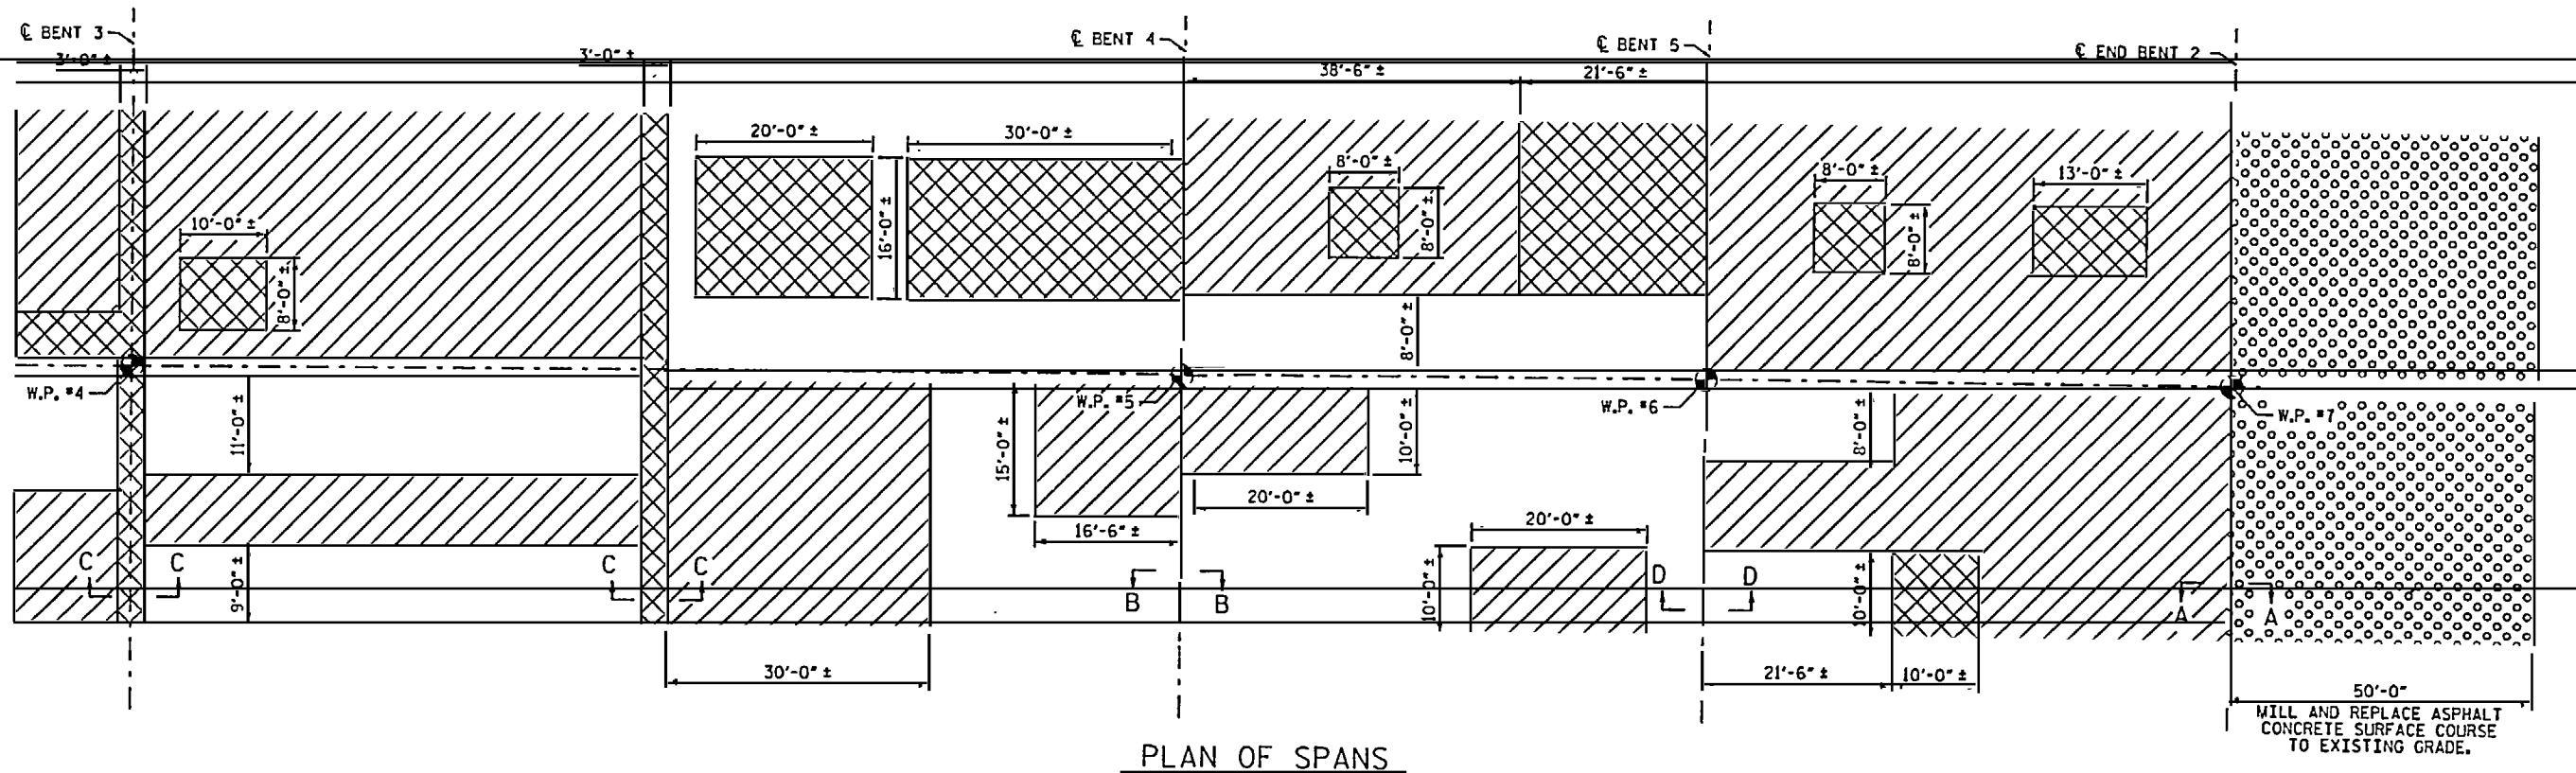

CLASS II CLASS III

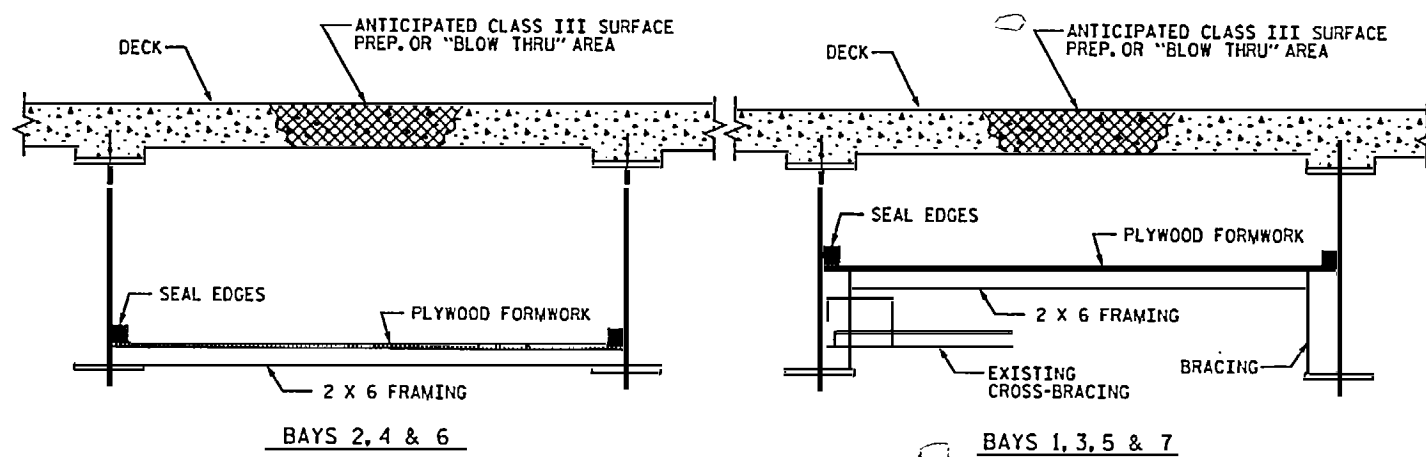


TYP. "BLOW THRU" CONTAINMENT AND FORMWORK


A METHOD TO CAPTURE WATER AND DEBRIS FROM BLOW THRU DURING HYDRO-DEMOLITION SHALL BE INSTALLED IN AREAS INDICATED AS CLASS III SURFACE PREPARATION.

SUBMIT DETAILS OF PROPOSED FORMWORK FOR APPROVAL PRIOR TO BEGINNING WORK.

COSTS FOR INSTALLING AND REMOVING FORMWORK SHALL BE INCIDENTAL TO THE PRICE PER SQ. YARD OF HYDRO-DEMOLITION.

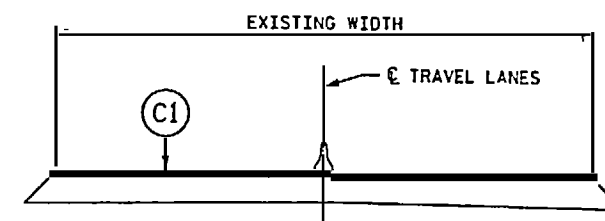


TYPICAL ROADWAY SECTION

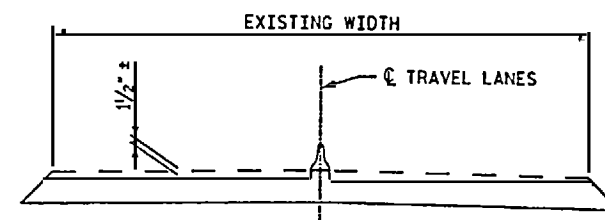

TYPICAL ROADWAY MILLING SECTION

C1 PROP. APPROX. 1 1/2" ± ASPHALT CONCRETE SURFACE COURSE, TYPE SF9.5A, AT AN AVERAGE RATE OF 165 LBS. PER SQ. YD.

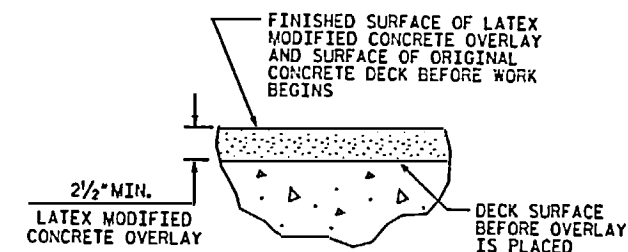

DETAIL FOR LATEX MODIFIED CONCRETE OVERLAY

PROJECT NO. B-4700S
HAYWOOD COUNTY
STATION: 1074+60 -L-

SHEET 2 OF 2

STATE OF NORTH CAROLINA
DEPARTMENT OF TRANSPORTATION
RALEIGH
PLAN OF SPANS
FOR DECK REPAIR

DRAWN BY: M.A. ALLEN DATE: 10-09
CHECKED BY: B.C. HANKS DATE: 10-09

REVISIONS						SHEET NO.
NO.	BY	DATE	NO.	BY	DATE	
1			3			S-9
2			4			

TOTAL
SHEETS
9

11/4/2009 10:14:09 AM \\na\TrafficControl\TCP\B-47005 Haywood IT\PLAN_SHEETS\B-47005.tcp.psh.dgn
OK: [unclear]

TIP NO.: B-4700S

WBS 36727.3.18

STATE OF NORTH CAROLINA
DIVISION OF HIGHWAYS

PLAN FOR PROPOSED
TRAFFIC CONTROL, MARKING & DELINEATION
HAYWOOD COUNTY

LOCATION: BRIDGE 171 ON I-40 OVER SR 1338 WHITE OAK RD.

TYPE OF WORK: TRAFFIC CONTROL FOR BRIDGE DECK PRESERVATION

ROADWAY STANDARD DRAWINGS

THE FOLLOWING ROADWAY STANDARDS AS APPEAR IN "ROADWAY STANDARD DRAWINGS" -
PROJECT SERVICES UNIT - N.C. DEPARTMENT OF TRANSPORTATION - RALEIGH, N.C.,
DATED JULY 2006 ARE APPLICABLE TO THIS PROJECT AND BY REFERENCE HEREBY ARE
CONSIDERED A PART OF THESE PLANS:

STD. NO.	TITLE
1110.01	STATIONARY WORK ZONE SIGNS
1145.01	BARRICADES
1160.01	TEMPORARY CRASH CUSHION
1170.01	PORTABLE CONCRETE BARRIER
1205.01	PAVEMENT MARKINGS - LINE TYPES & OFFSETS
1205.02	PAVEMENT MARKINGS - 2 LANE & MULTILANE ROADWAYS

INDEX OF SHEETS

SHEET NO.	TITLE
TCP-1	LIST OF APPLICABLE ROADWAY STANDARD DRAWINGS, LEGEND, & INDEX OF SHEETS
TCP-2	GENERAL NOTES, PHASING, VICINITY MAP
TCP-3	PHASE I I-40 EASTBOUND DECK PRESERVATION
TCP-4	PHASE II I-40 WESTBOUND DECK PRESERVATION

STATE PROJECT REFERENCE NO.	SHEET NO.
B-4700S	TCP-1

LEGEND


GENERAL

- DIRECTION OF TRAFFIC FLOW
- NORTH ARROW
- EXISTING PAVEMENT
- WORK AREA

TRAFFIC CONTROL DEVICES

- TYPE III BARRICADE
- CONE
- DRUM
- SKINNY DRUM
- FLASHING ARROW PANEL (TYPE G)
- STATIONARY SIGN
- PORTABLE SIGN
- STATIONARY OR PORTABLE SIGN
- TEMPORARY CRASH CUSHION
- CHANGEABLE MESSAGE SIGN
- TRUCK MOUNTED IMPACT ATTENUATOR (TMIA)
- LAW ENFORCEMENT
- FLAGGER
- PORTABLE CONCRETE BARRIER

APPROVED: DATE:	PLAN PREPARED BY:	 Stantec Stantec Consulting Services Inc. Suite 300, 801 Jones Franklin Road Raleigh, NC 27608 Tel. 919 851 6666 Fax. 919 851 7224 www.stantec.com
	BETSY L. WATSON, PE	TRAFFIC CONTROL ENGINEER
	GEORGE KARAGEORGE	TRAFFIC CONTROL DESIGNER

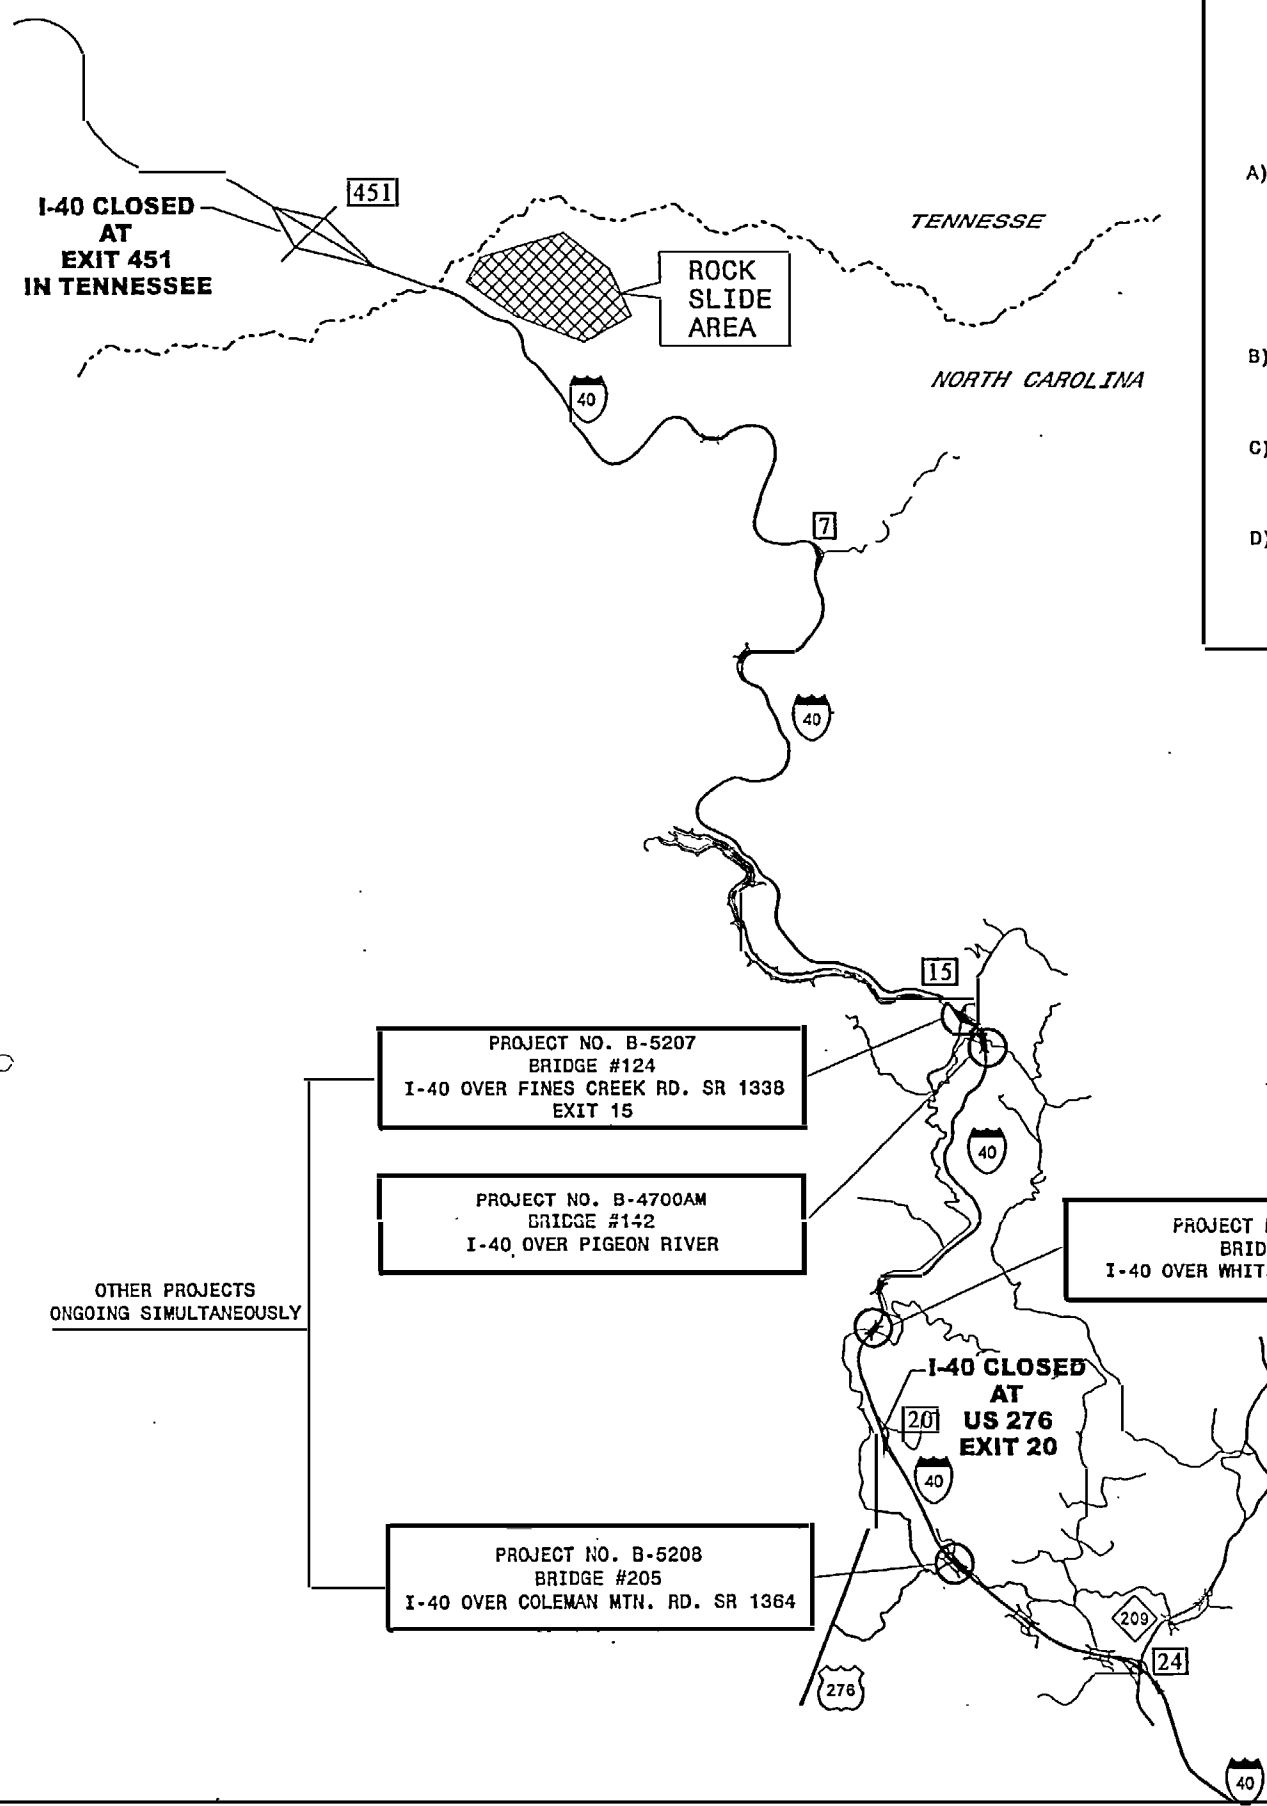

GENERAL NOTES

PROJECT REFERENCE NO.	SHEET NO.
B-4700S	TCP-2

THE FOLLOWING GENERAL NOTES APPLY AT ALL TIMES FOR THE DURATION OF THE CONSTRUCTION PROJECT EXCEPT WHEN OTHERWISE NOTED IN THE PLAN OR DIRECTED BY THE ENGINEER.

- A) INTERSTATE 40 THROUGH THE AREA OF THIS PROJECT IS CLOSED TO PUBLIC THROUGH TRAFFIC DUE TO ROCK SLIDE INCIDENT NEAR THE TENNESSEE BORDER. CONSTRUCTION VEHICLES WILL BE USING I-40 TO ACCESS THE ROCK SLIDE AREA FOR CLEAN-UP. IN ADDITION, LOCAL TRAFFIC WILL BE USING ONE SIDE OF I-40 FOR ACCESS TO EXITS 15 AND 7 AS DESCRIBED IN THE PHASING.
- B) THIS PROJECT IS LET TO CONTRACT SIMULTANEOUSLY WITH OTHER PROJECTS IN THE AREA WHILE I-40 IS CLOSED TO PUBLIC TRAVEL.
- C) COORDINATE WITH THE CONTRACTOR(S) OF THE OTHER ONGOING BRIDGE PRESERVATION PROJECTS AND THE CONTRACTOR OF THE ROCK SLIDE CLEAN-UP.
- D) UPON COMPLETION OF THE BRIDGE DECK OVERLAYS REPLACE THE EXISTING PAVEMENT MARKINGS ON I-40 WITH POLYUREA MARKINGS.

CHANGES MAY BE REQUIRED WHEN PHYSICAL DIMENSIONS IN THE DETAIL DRAWINGS, STANDARD DETAILS, AND ROADWAY DETAILS ARE NOT ATTAINABLE TO MEET FIELD CONDITIONS OR RESULT IN DUPLICATE OR UNDESIRABLE OVERLAPPING OF DEVICES. MODIFICATION MAY INCLUDE: MOVING, SUPPLEMENTING, COVERING, OR REMOVAL OF DEVICES AS DIRECTED BY THE ENGINEER.

TRAFFIC BARRIER

- E) INSTALL TEMPORARY BARRIER ACCORDING TO THE STRUCTURE PLANS AND TRAFFIC CONTROL PLANS, OR AS DIRECTED BY THE ENGINEER.

INSTALL OR REMOVE TEMPORARY BARRIER IN A CONTINUOUS OPERATION UNTIL INSTALLATION OR REMOVAL IS COMPLETE. USE FLAGGERS TO DIRECT TRAFFIC DURING INSTALLATION AND REMOVAL.

PROTECT THE APPROACH END OF MOVABLE/PORTABLE CONCRETE BARRIER AT ALL TIMES DURING THE INSTALLATION AND REMOVAL OF THE BARRIER BY EITHER A TRUCK MOUNTED IMPACT ATTENUATOR (MAXIMUM 72 HOURS) OR A TEMPORARY CRASH CUSHION.

TRAFFIC CONTROL PHASING

PHASE I (SEE SHEET TCP-3)

STEP 1:
THE CONTRACTOR OF BRIDGE NO. 124/205 AT FINES CREEK RD./US 276 WILL INSTALL TRAFFIC CONTROL DEVICES AND PLACE I-40 TRAFFIC ON THE EASTBOUND SIDE IN A TWO-LANE TWO-WAY PATTERN.

COORDINATE WITH ADJACENT PROJECT CONTRACTORS BEFORE BEGINNING ANY WORK.

STEP 2:

WITH I-40 CLOSED TO PUBLIC THROUGH TRAFFIC AND WITH CONSTRUCTION/LOCAL TRAFFIC USING I-40 WESTBOUND SIDE, INSTALL PORTABLE CONCRETE BARRIER AND CRASH CUSHIONS AND CONSTRUCT BRIDGE #171 DECK PRESERVATION ON THE I-40 EASTBOUND SIDE.

STEP 3:

UPON COMPLETION OF BRIDGE #171 DECK PRESERVATION ON THE EASTBOUND SIDE OF I-40, COORDINATE WITH THE ADJACENT PROJECT CONTRACTORS OF BRIDGE NOS 124 AND 142. ENSURE THE I-40 EASTBOUND DECK PRESERVATION FOR ALL THREE BRIDGES #124, #142 AND #171 IS COMPLETE BEFORE BEGINNING THE I-40 WESTBOUND SIDE IN PHASE II.


PHASE II (SEE SHEET TCP-4)

STEP 1:
UPON COMPLETION OF THE DECK PRESERVATION FOR THE I-40 EASTBOUND SIDE FOR BRIDGE NOS 124, 142 AND 171, COORDINATE BEGINNING THE WESTBOUND SIDE WITH THE OTHER CONTRACTORS. THE CONTRACTOR OF BRIDGE #124/205 WILL REVISE TRAFFIC CONTROL DEVICES AND SWITCH I-40 LOCAL/CONSTRUCTION TRAFFIC TO THE I-40 EASTBOUND SIDE IN A TWO-LANE TWO-WAY TRAFFIC PATTERN.

STEP 2:
WITH LOCAL/CONSTRUCTION TRAFFIC OPERATING ON THE I-40 EASTBOUND SIDE, INSTALL PORTABLE CONCRETE BARRIER AND CRASH CUSHIONS AND CONSTRUCT BRIDGE #171 DECK PRESERVATION ON THE I-40 WESTBOUND SIDE.

 Stantec Stantec Consulting Services Inc. 3000 JAMES HENRY ROAD RALEIGH, NC 27608 TEL: 919.851.8800 FAX: 919.851.7024 www.stantec.com	SEAL 	GENERAL NOTES TRAFFIC CONTROL PHASING							
		SCALE: NONE DATE: OCT. 2009 DWG. BY: GK DESIGN BY: GK REVIEW BY: BLW	REVISIONS <table><tr><th>NO.</th><th>DESCRIPTION</th></tr><tr><td> </td><td> </td></tr><tr><td> </td><td> </td></tr><tr><td> </td><td> </td></tr></table>	NO.	DESCRIPTION				
NO.	DESCRIPTION								

11/4/2009 11:44:09 AM haywood 171\PLAN SHEETS\B-4700S.tcp.pah.02.dgn

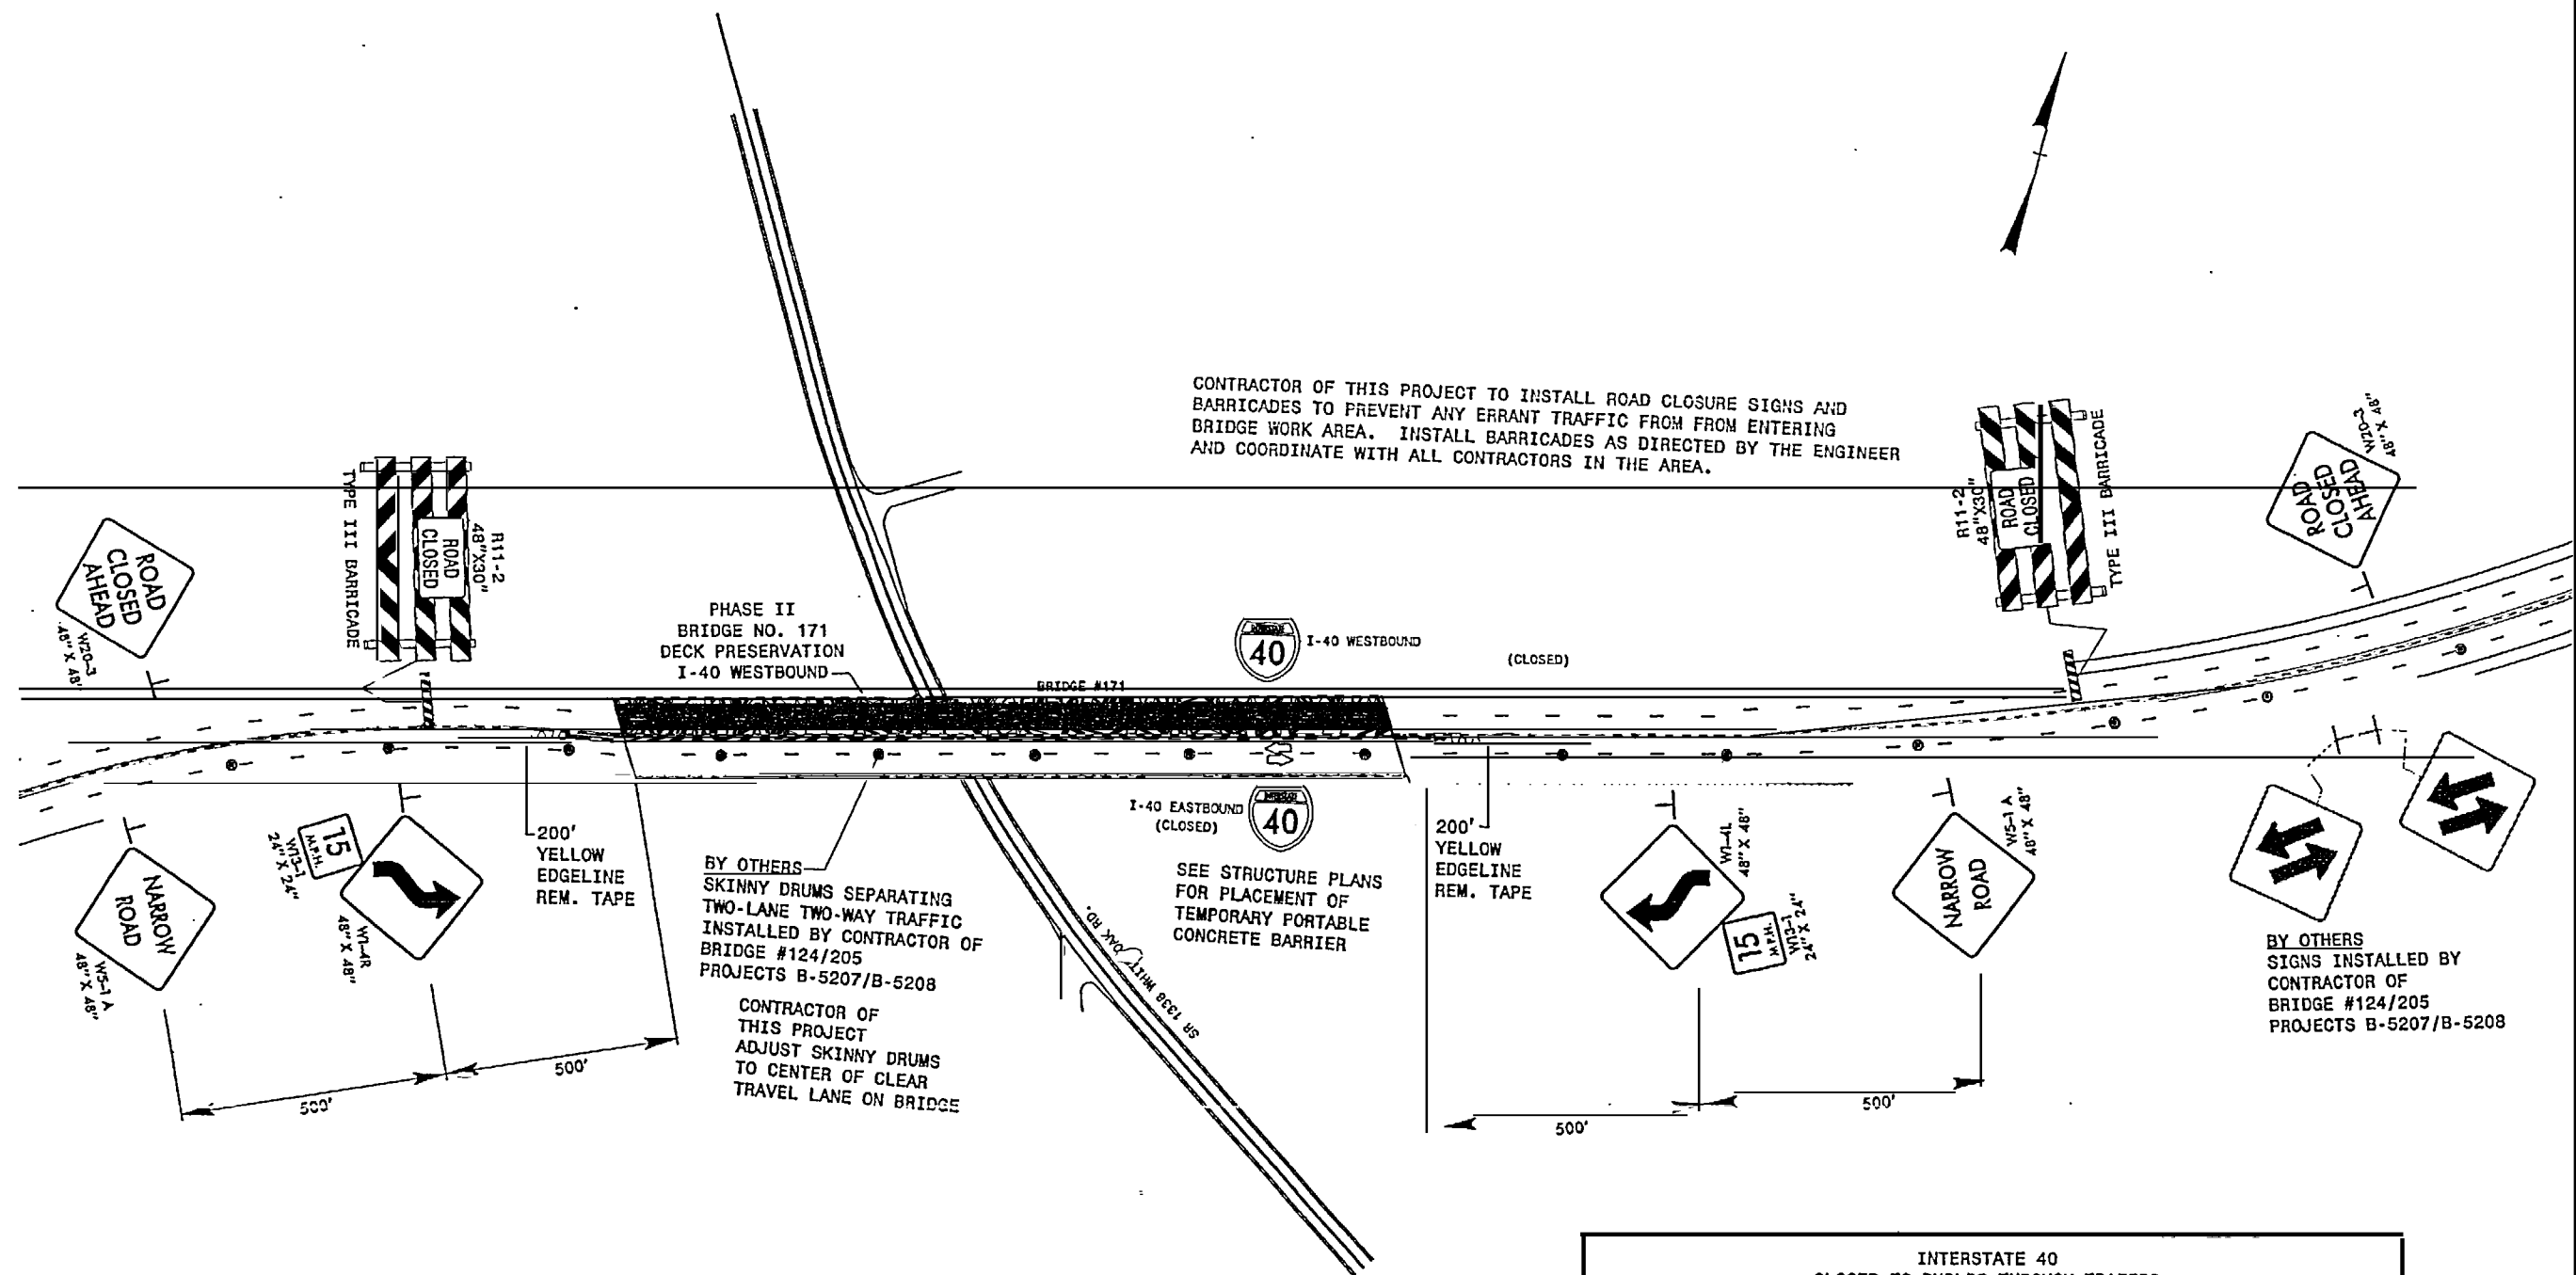

INTERSTATE 40
CLOSED TO PUBLIC THROUGH TRAFFIC
DUE TO ROCK SLIDE INCIDENT

PHASE II BRIDGE NO. 171 DECK PRESERVATION OF I-40 WESTBOUND SIDE.
I-40 EASTBOUND LANES OPEN ONLY TO CONSTRUCTION VEHICLES
FOR ACCESS TO ROCK SLIDE AREA AND LOCAL TRAFFIC ACCESSING EXITS 15 AND 7.

11/4/2009
Control\TCP-B-4700S_Haywood 171\PLAN.SHEETS\B-4700S_tcp.psh.04.dgn
ggarabito

 Stantec Stantec Consulting Services Inc. Suite 300, 801 Jones Franklin Road Raleigh, NC 27608 Tel. 919.251.6866 Fax. 919.251.7024 www.stantec.com	SEAL 11/4/09 SIGNATURE DATE	PHASE II BRIDGE #171 I-40 WESTBOUND DECK PRESERVATION						
	NONE DATE: OCT. 2009 DWS BY: GK DESIGN BY: GK REVIEWED BY: BLW	 REVISIONS <table border="1"> <tr> <th>NO.</th> <th>DATE</th> <th>DESCRIPTION</th> </tr> <tr> <td> </td> <td> </td> <td> </td> </tr> </table>		NO.	DATE	DESCRIPTION		
NO.	DATE	DESCRIPTION						