


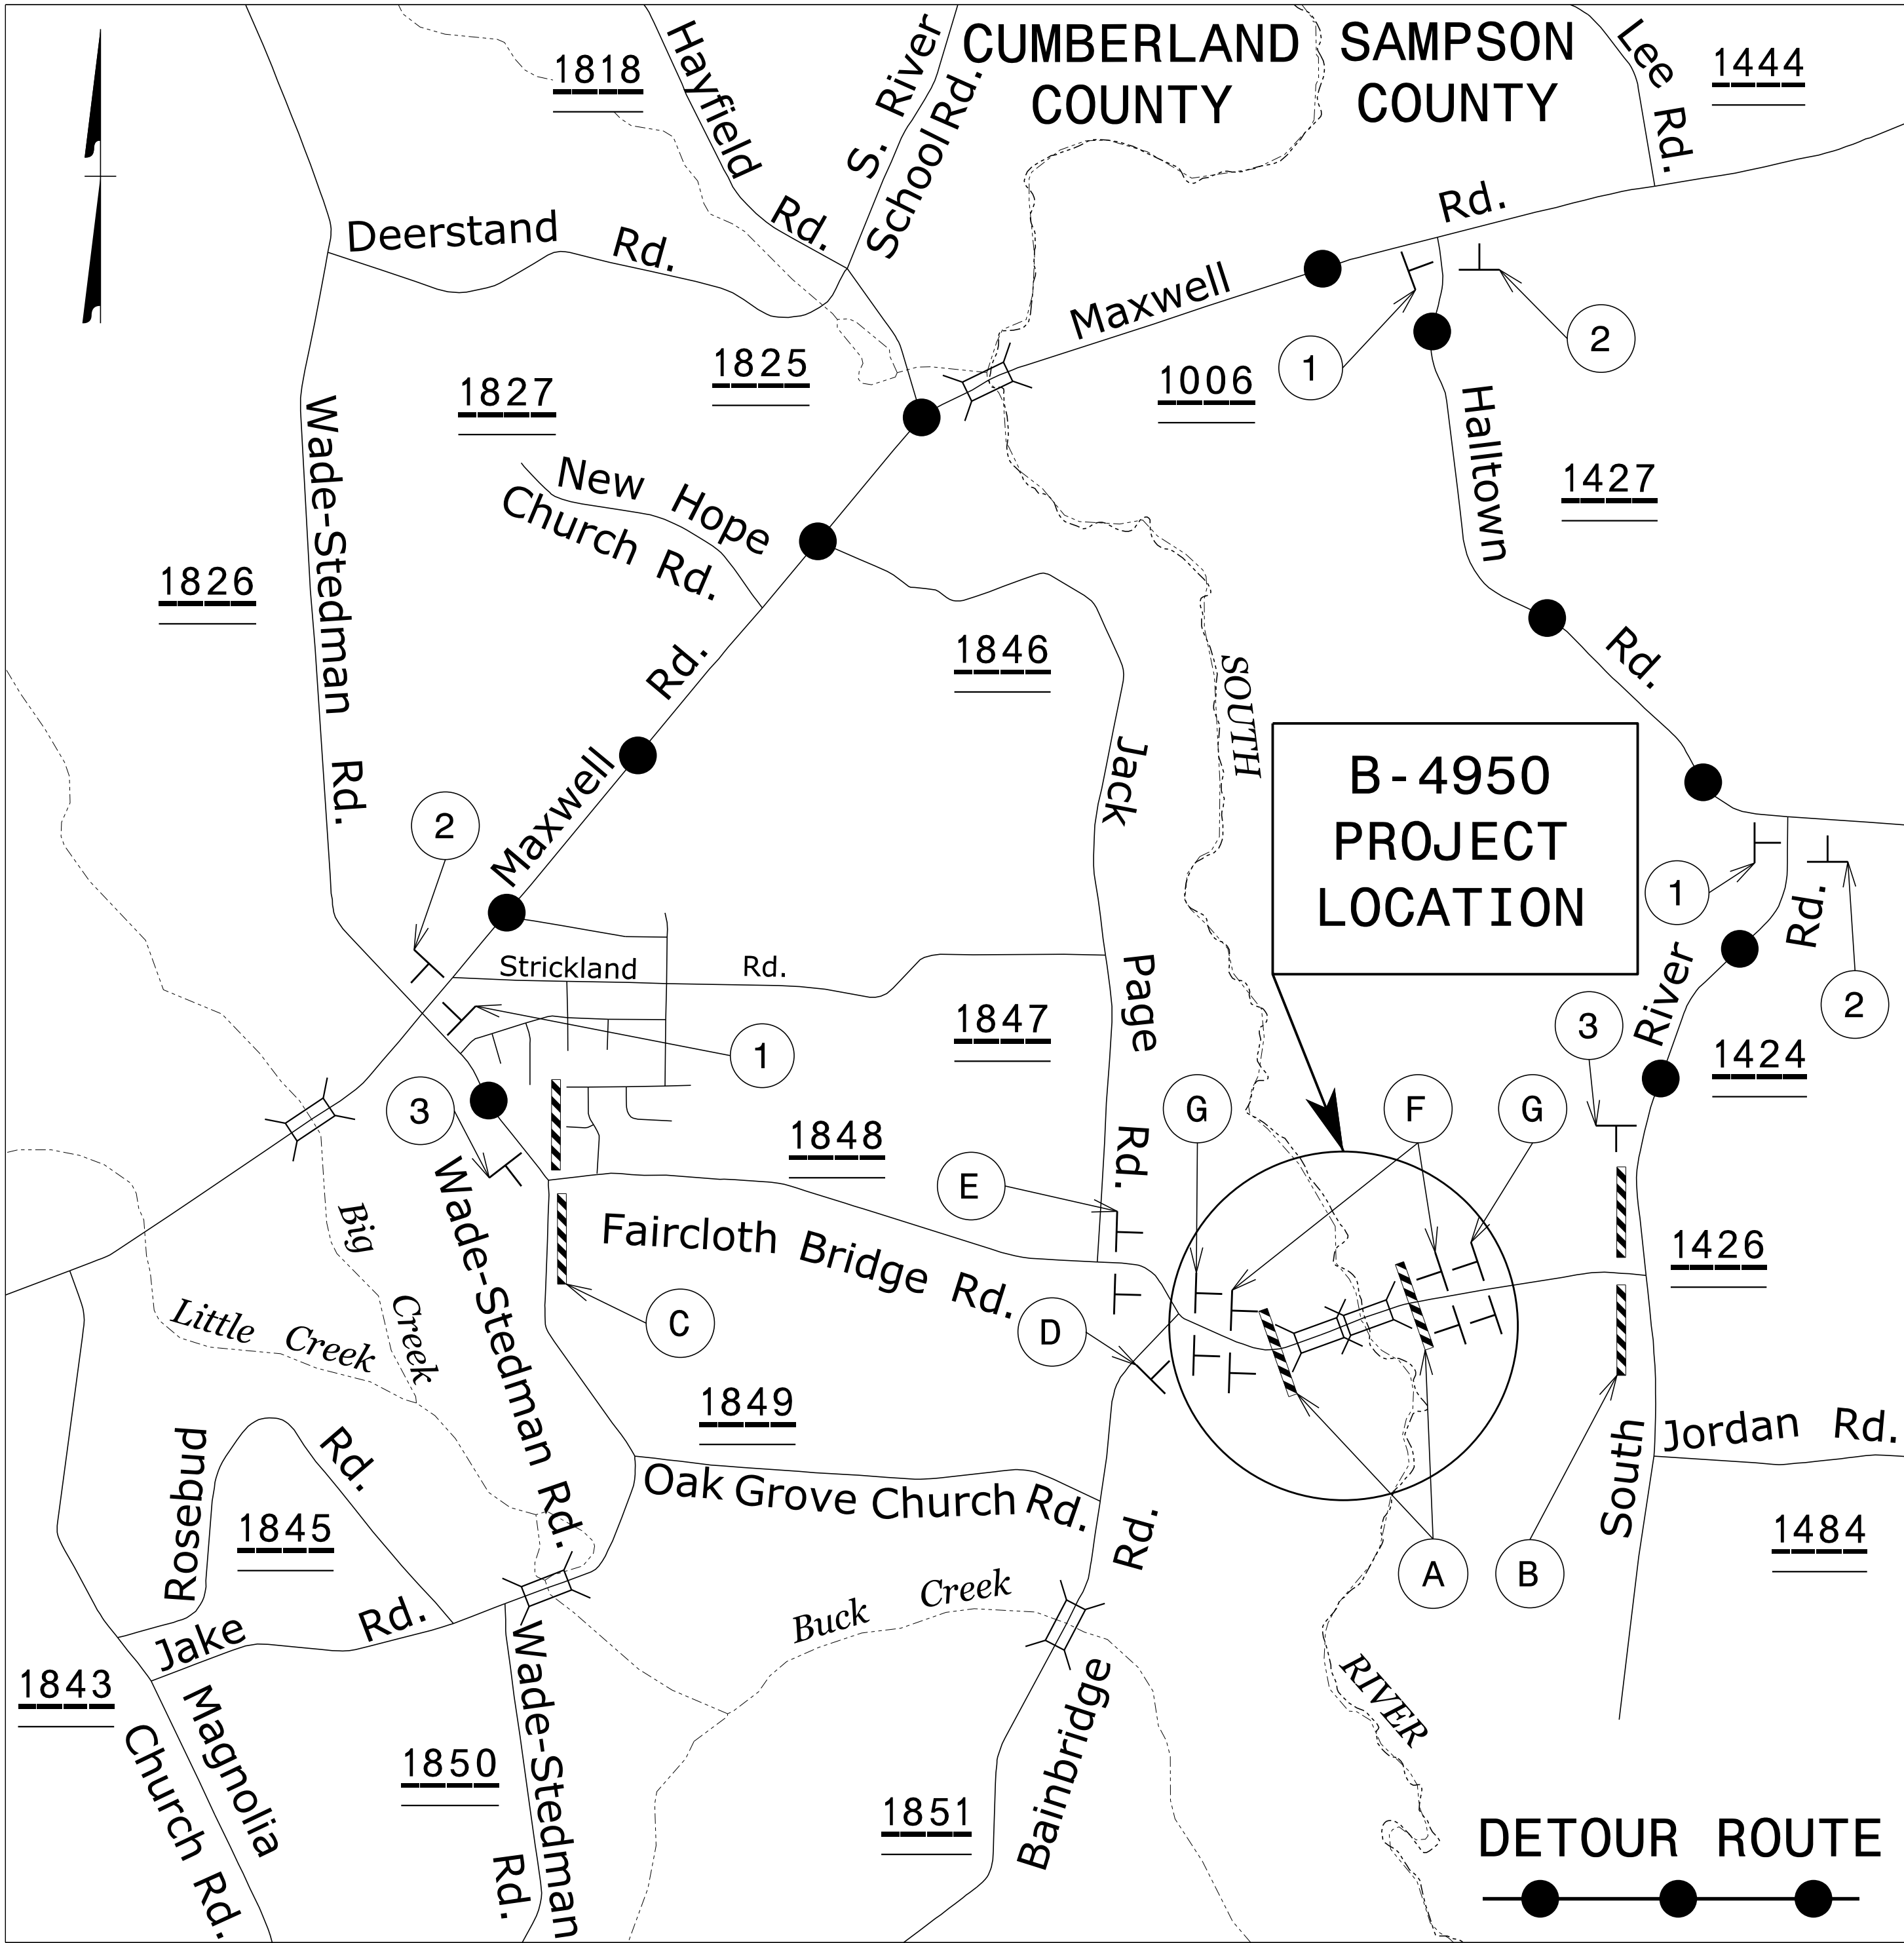

LEGEND






TRAFFIC CONTROL DEVICES

 BARRICADE (TYPE III)


TEMPORARY SIGNING

 STATIONARY SIGN

NOTES:
TRAFFIC CONTROL DEVICES (A) THROUGH (G) SHALL BE INSTALLED ACCORDING TO RSD 1101.03, SHEET 1 OF 9.
TRAFFIC CONTROL DEVICES (1) THROUGH (3) SHALL BE INSTALLED AS SHOWN ON PLAN OR AS DIRECTED BY THE ENGINEER.

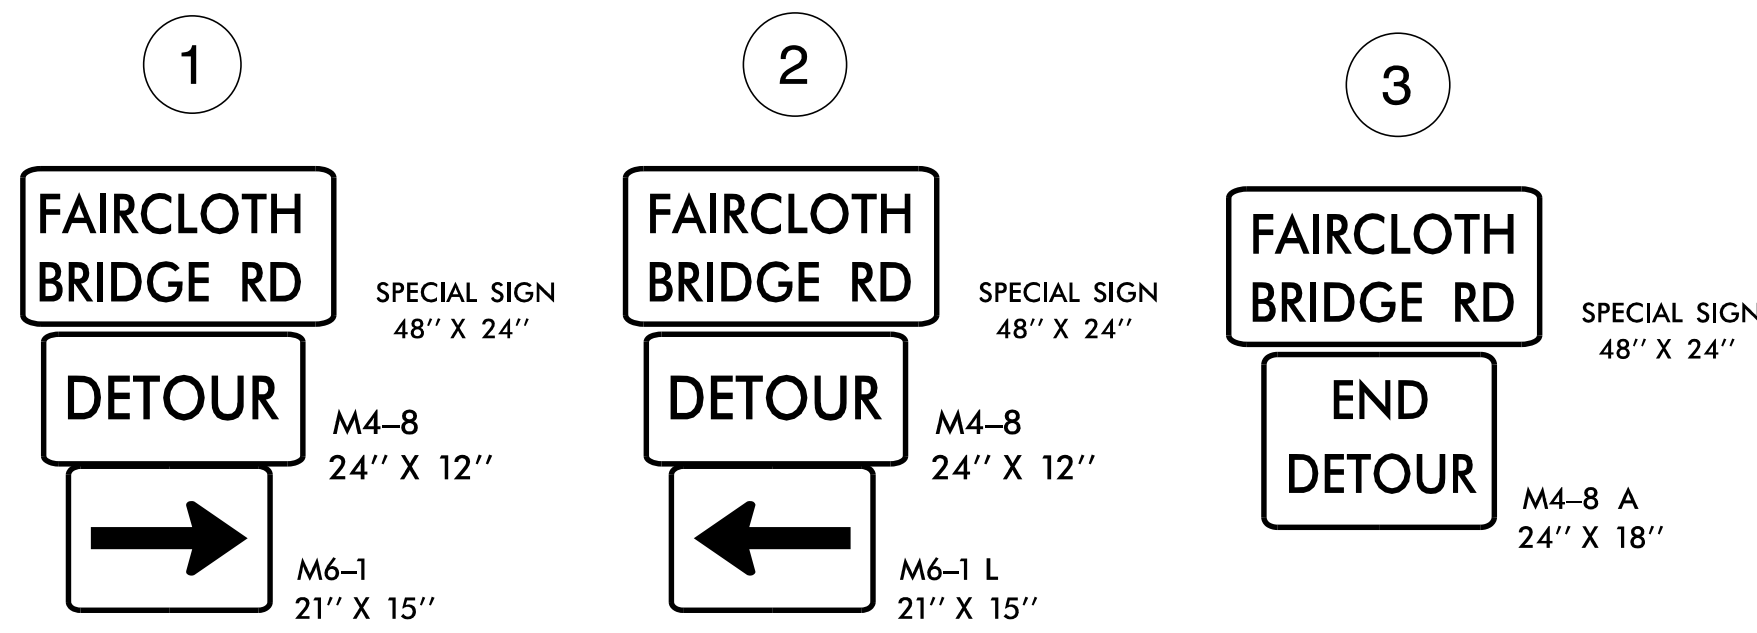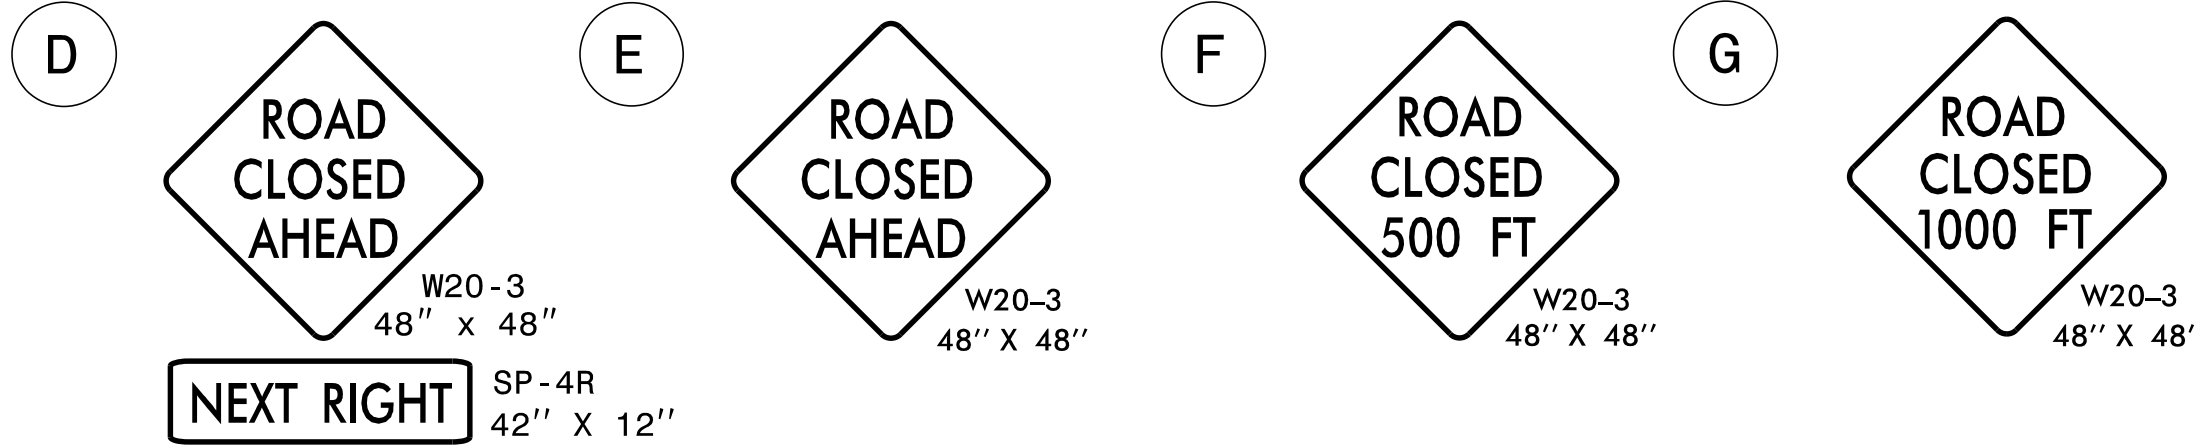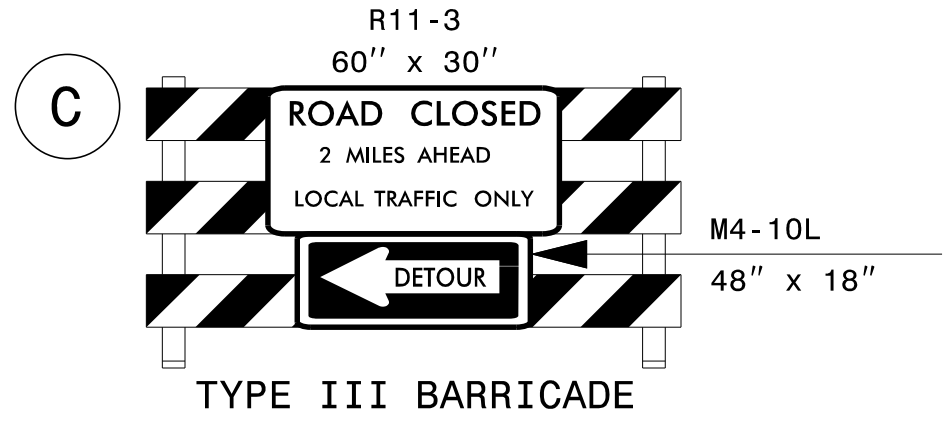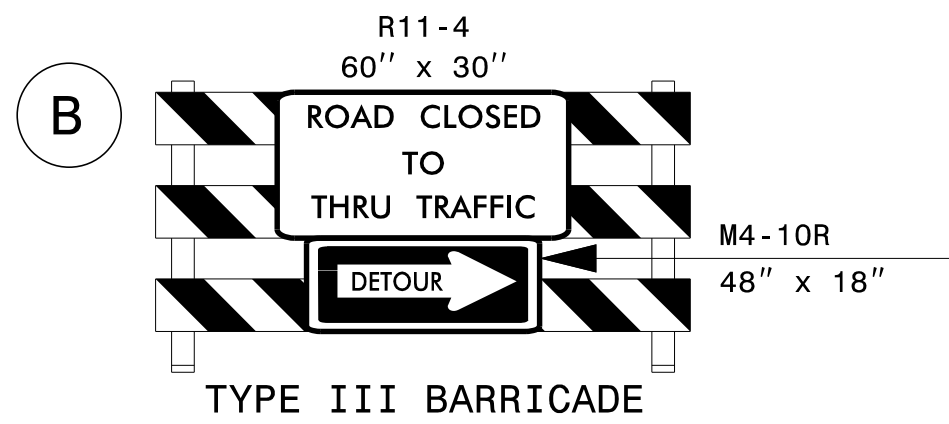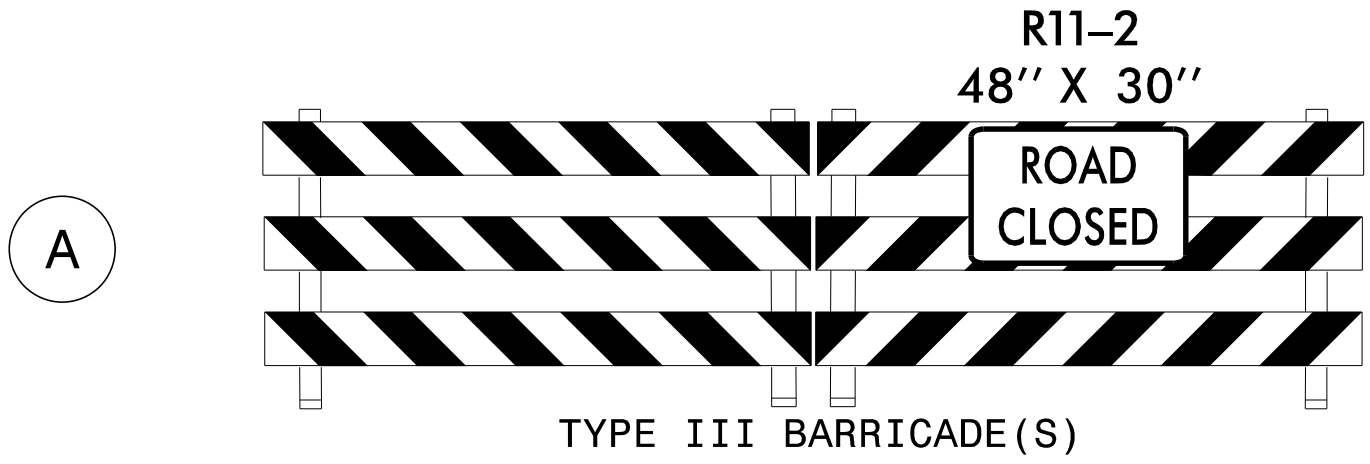

DETOUR ROUTE

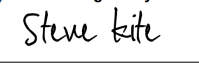
APPROVED: 

DATE: 2/20/2017

SEAL 022104

JOHN S. KITE, P.E.

DOCUMENT NOT CONSIDERED FINAL UNLESS ALL SIGNATURES COMPLETED

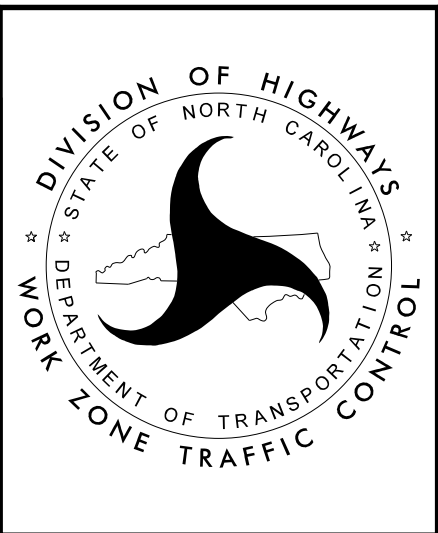

OFF-SITE DETOUR ROUTE AND BARRICADE PLACEMENT