

2/16/2017 P:\TIPProjects-B4950\Traffic\Signing\CADD\Signing Layout Plans\B4950\_Sgn\_SGN.dgn  
User:ericward

CONTRACT: C203904 T.I.P.: B-4950

STATE OF NORTH CAROLINA  
DEPARTMENT OF TRANSPORTATION

SIGNING PLAN  
CUMBERLAND AND SAMPSON COUNTIES

LOCATION: REPLACE BRIDGES 171 AND 172 OVER SOUTH RIVER ON SR 1851/SR 1426 (FAIRCLOTH BRIDGE ROAD)

TIP NO.  
B-4950

SHEET NO.  
SIGN-1

APPROVED:

DocuSigned by

Ayman Alqudwah

F32A2C5CAF9B5472

DATE:

2/16/2017

SEAL

NORTH CAROLINA

PROFESSIONAL

SEAL

028387

ENGINEER

AYMAN I. ALQUDWAH

DOCUMENT NOT CONSIDERED FINAL

UNLESS ALL SIGNATURES COMPLETED

SUMMARY OF QUANTITIES

| ITEM NO.   |           | ITEM DESCRIPTION                   | QUANTITY | UNIT |
|------------|-----------|------------------------------------|----------|------|
| DESC. NO.  | SECT. NO. |                                    |          |      |
| 4155000000 | 907       | DISPOSAL OF SIGN SYSTEM, U-CHANNEL | 12       | EA.  |


PROJECT NOTES

1 DISPOSAL OF SIGN SYSTEM, U-CHANNEL

GENERAL NOTES


- SIGNING PLANS DO NOT INCLUDE TEMPORARY CONSTRUCTION SIGNING. SEE TRAFFIC CONTROL PLANS
- ALL EXISTING SIGNS ON "U" CHANNEL POST WITHIN THE PROJECT LIMITS SHALL BE REMOVED AND DISPOSED OF UNLESS OTHERWISE NOTED ON PLANS.
- SEE ROADWAY PLANS FOR GUARD/GUIDE RAIL DETAILS.

SIGN DETAIL

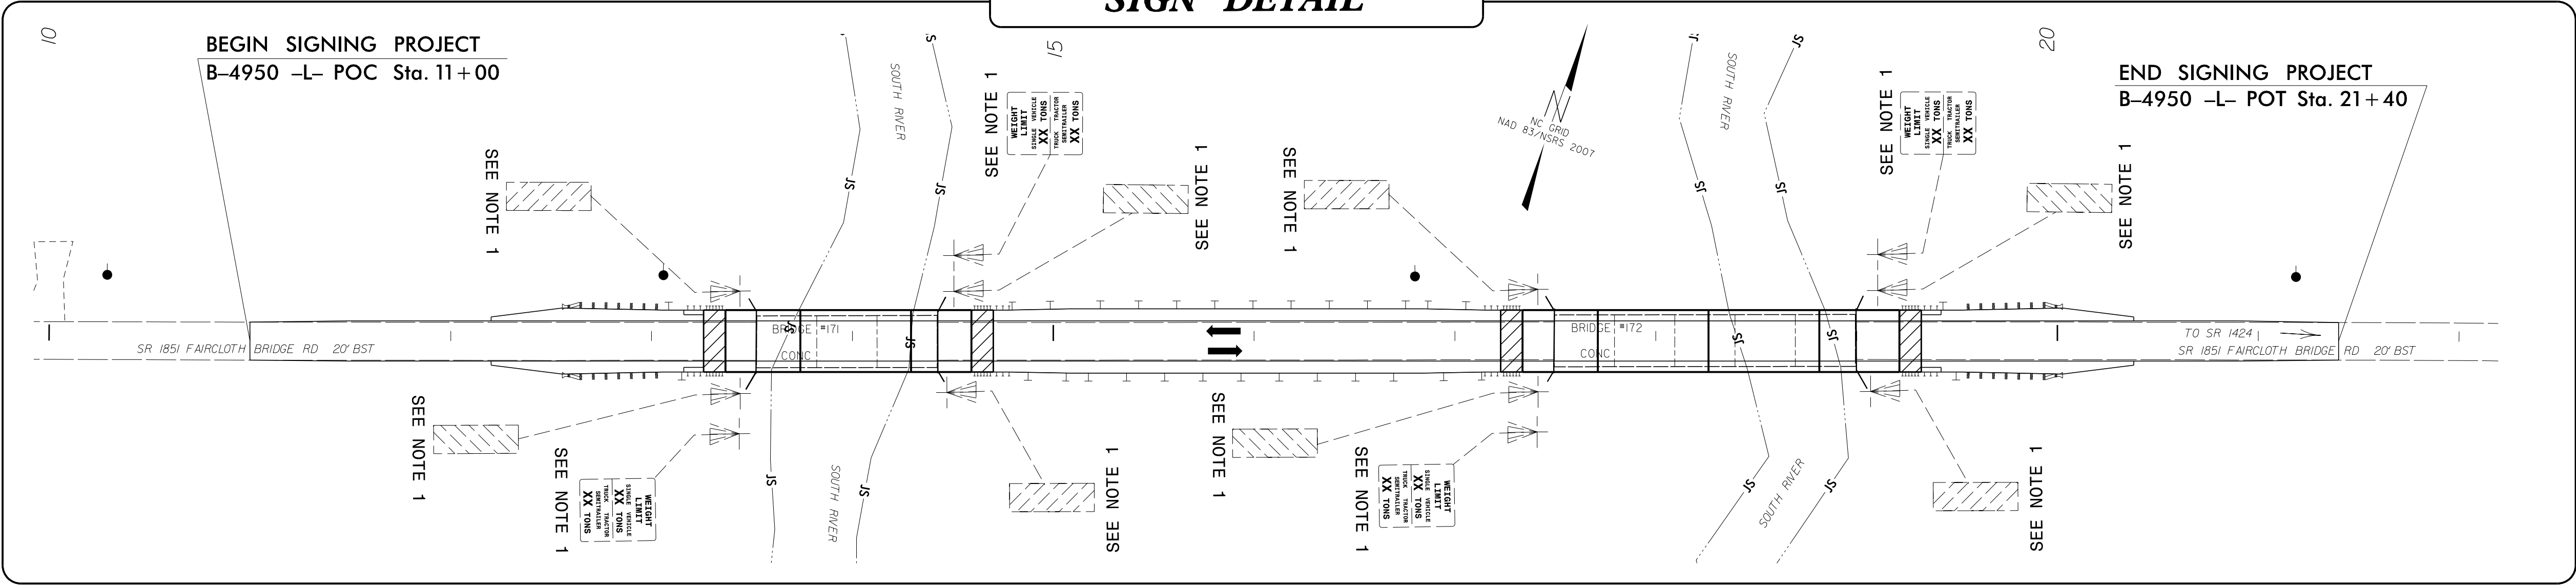

PLAN PREPARED BY: N.C.D.O.T. SIGNING AND DELINEATION UNIT

AYMAN ALQUDWAH, P.E. SIGNING & DELINEATION REGIONAL ENGINEER  
ERIC E WARD SIGNING & DELINEATION PROJECT DESIGN ENGINEER

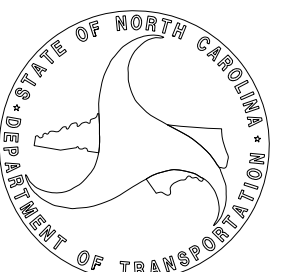

INDEX

| SHEET NO. | DESCRIPTION                     |
|-----------|---------------------------------|
| SIGN-1    | TITLE SHEET, SIGN DETAIL, NOTES |