


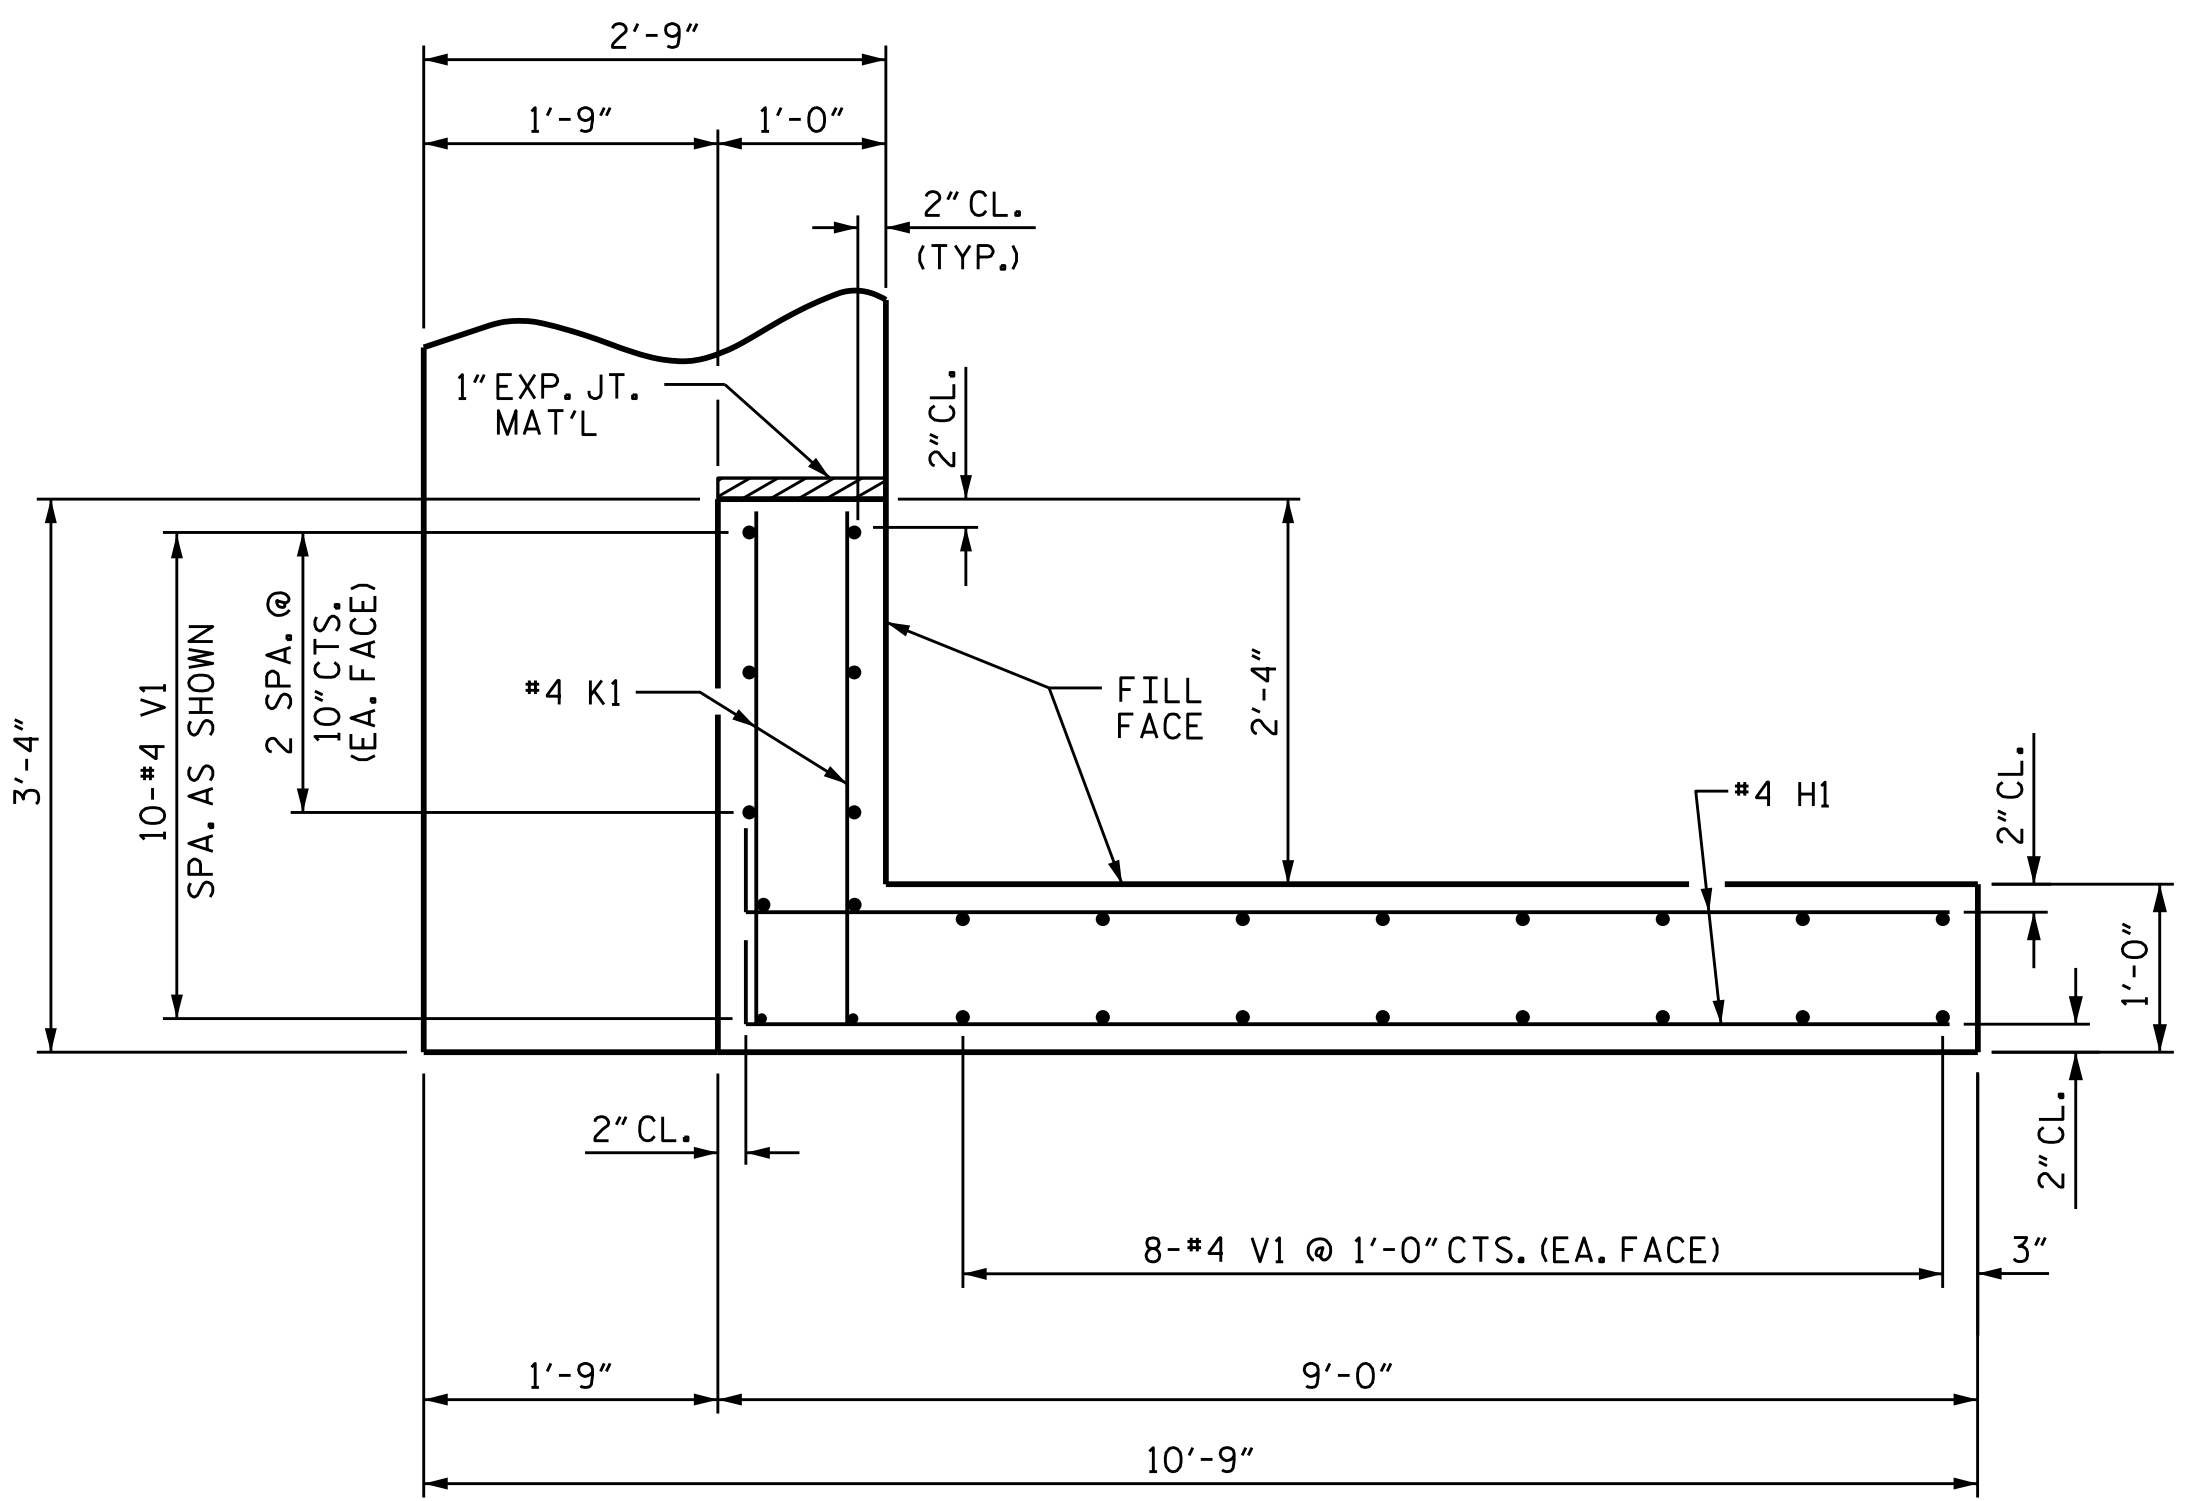


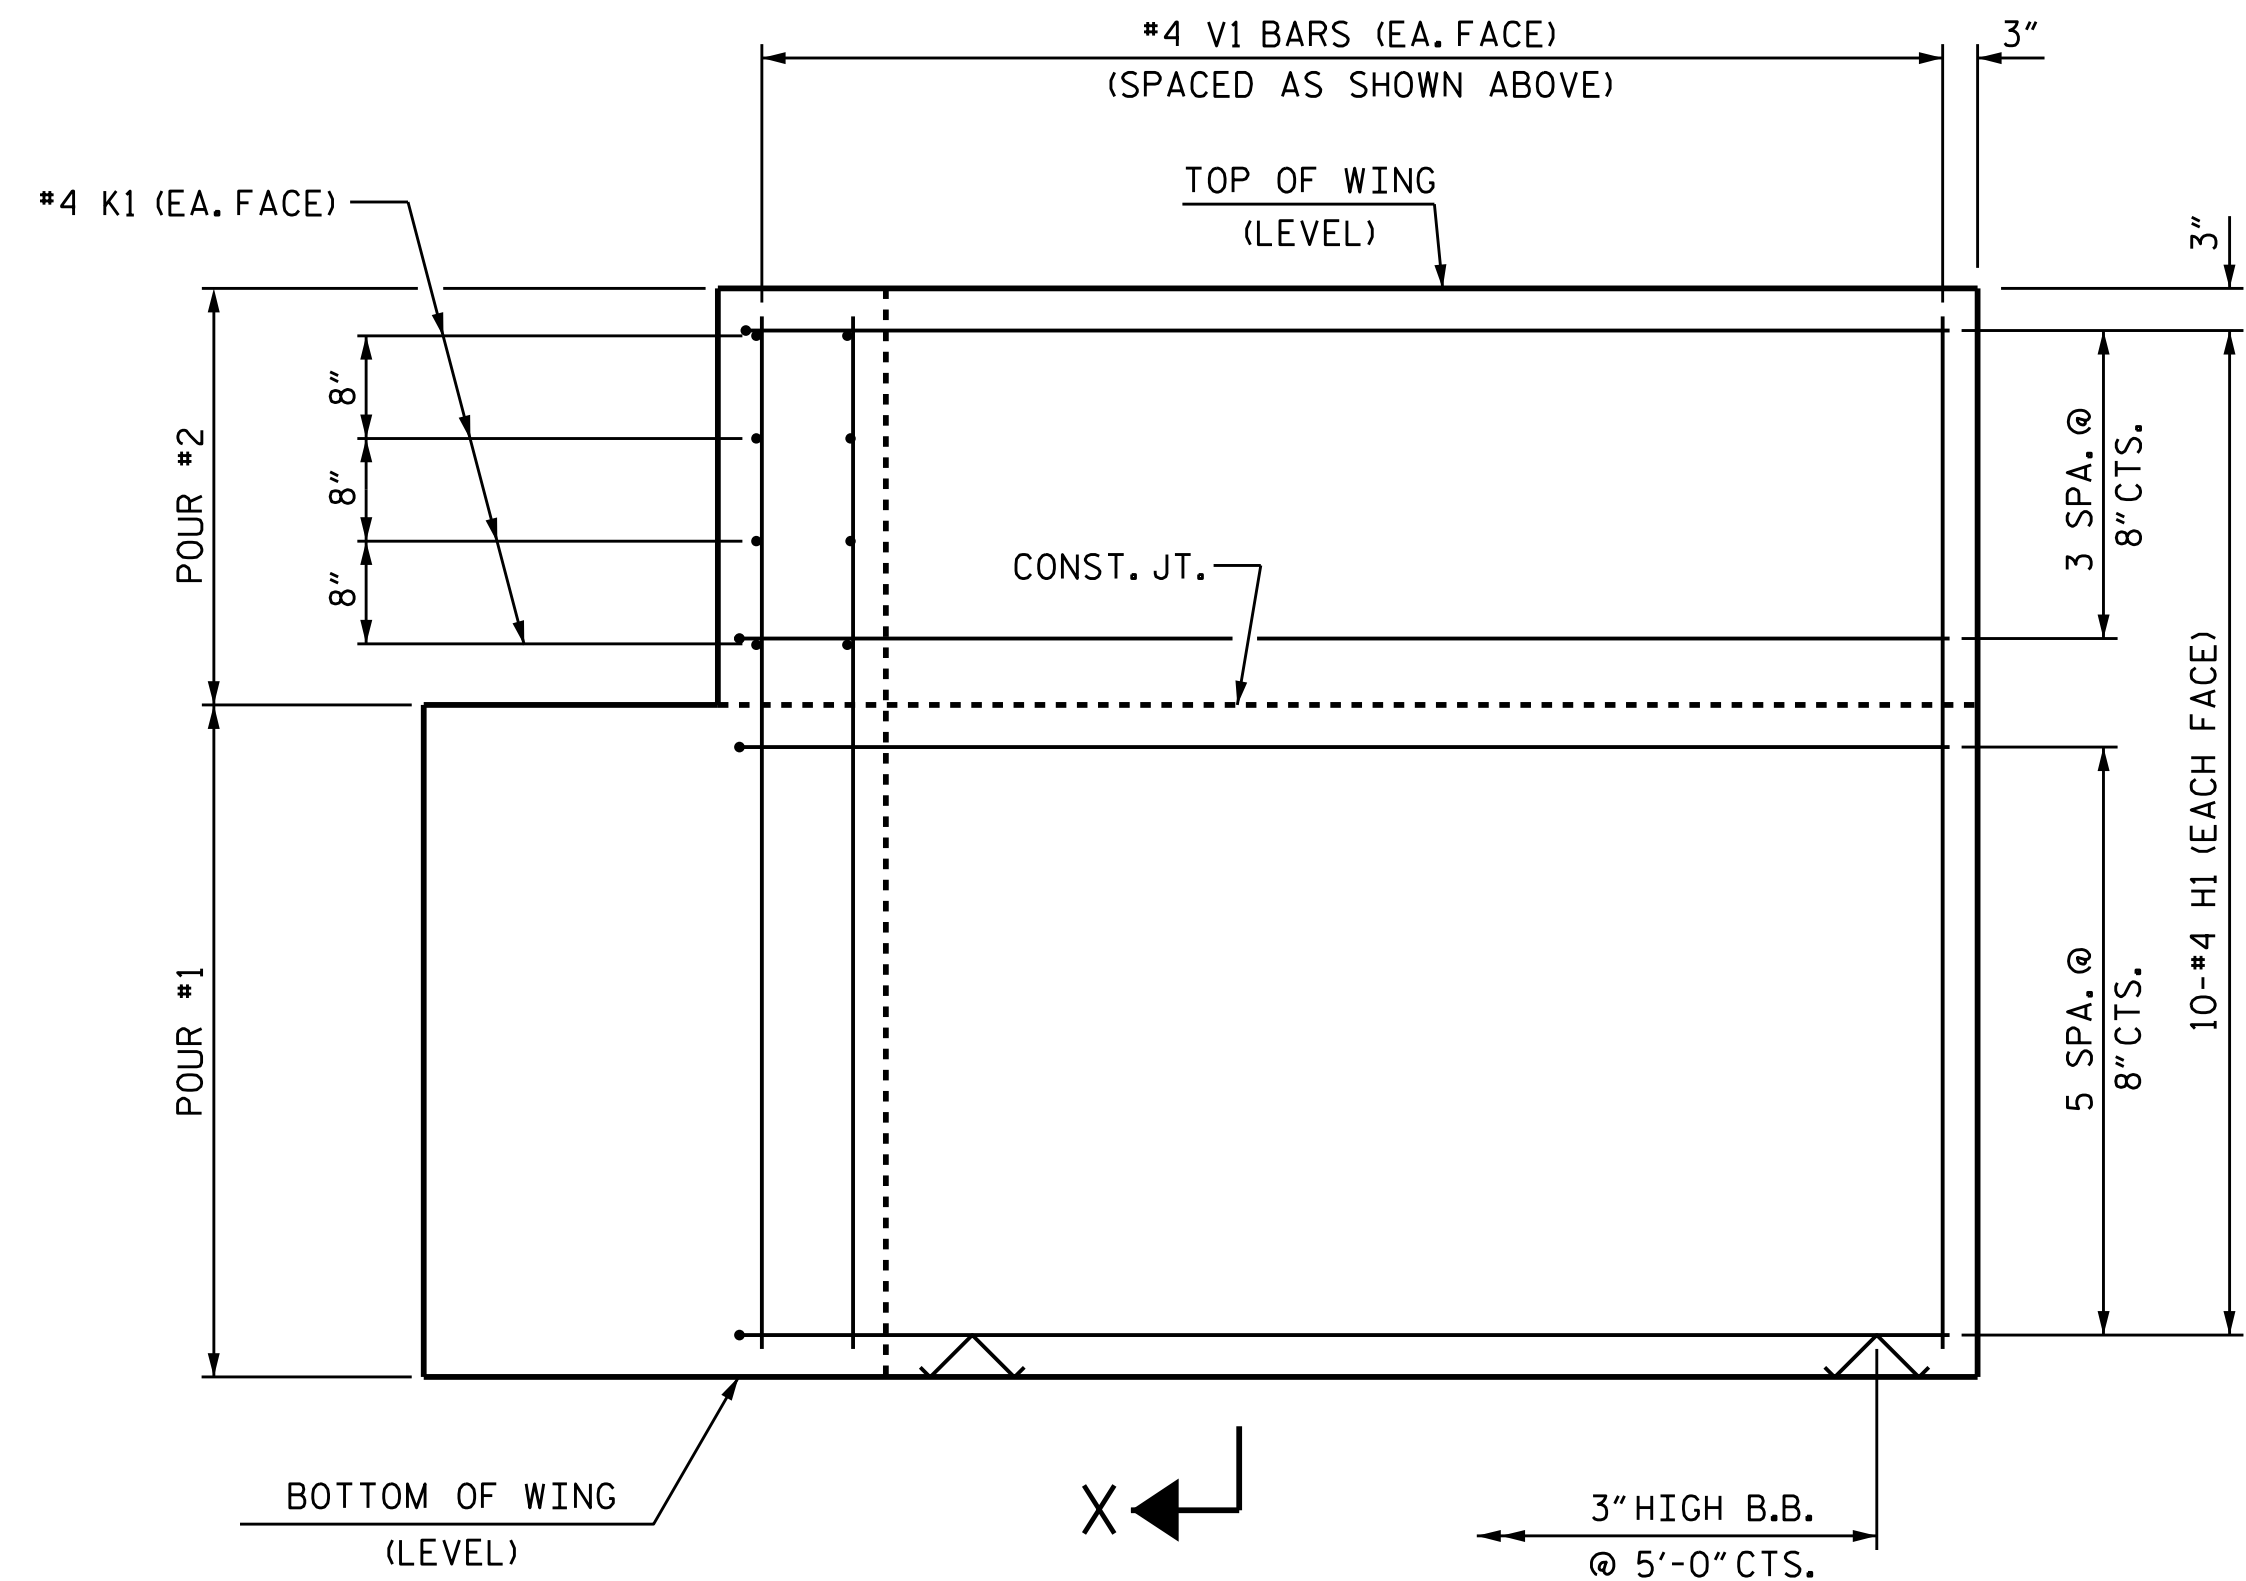


PLAN OF WING (W1)

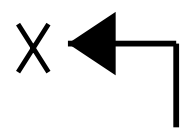


ELEVATION OF WING (W1)

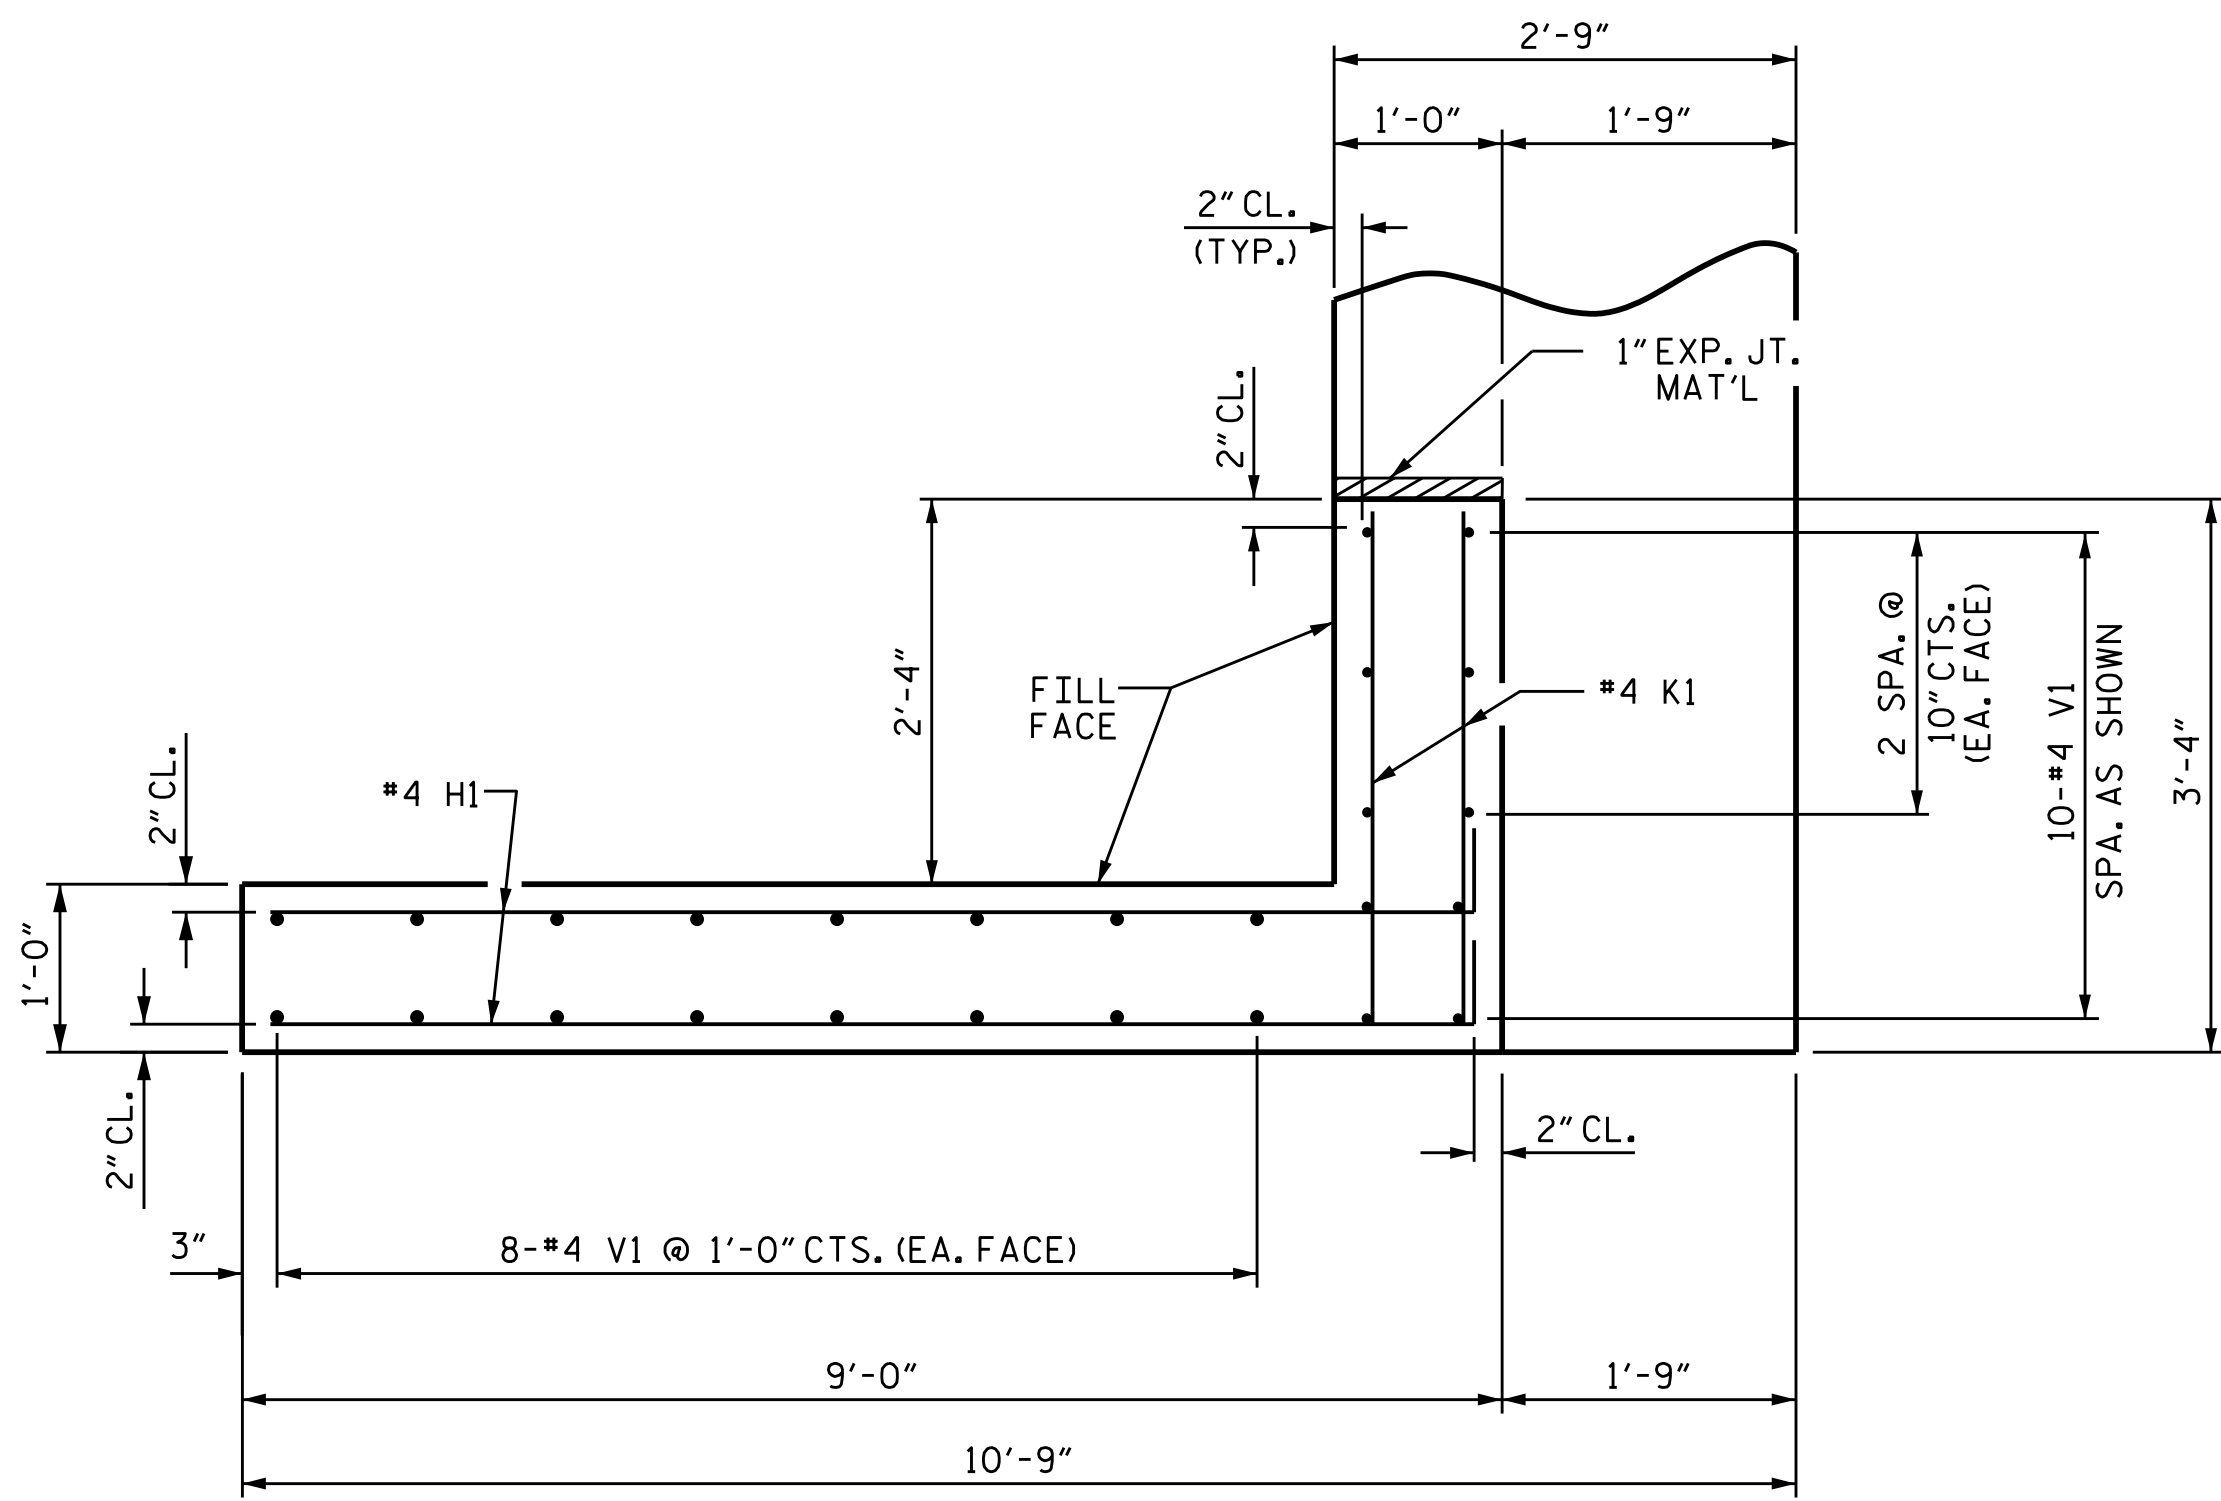


PLAN OF WING (W2)

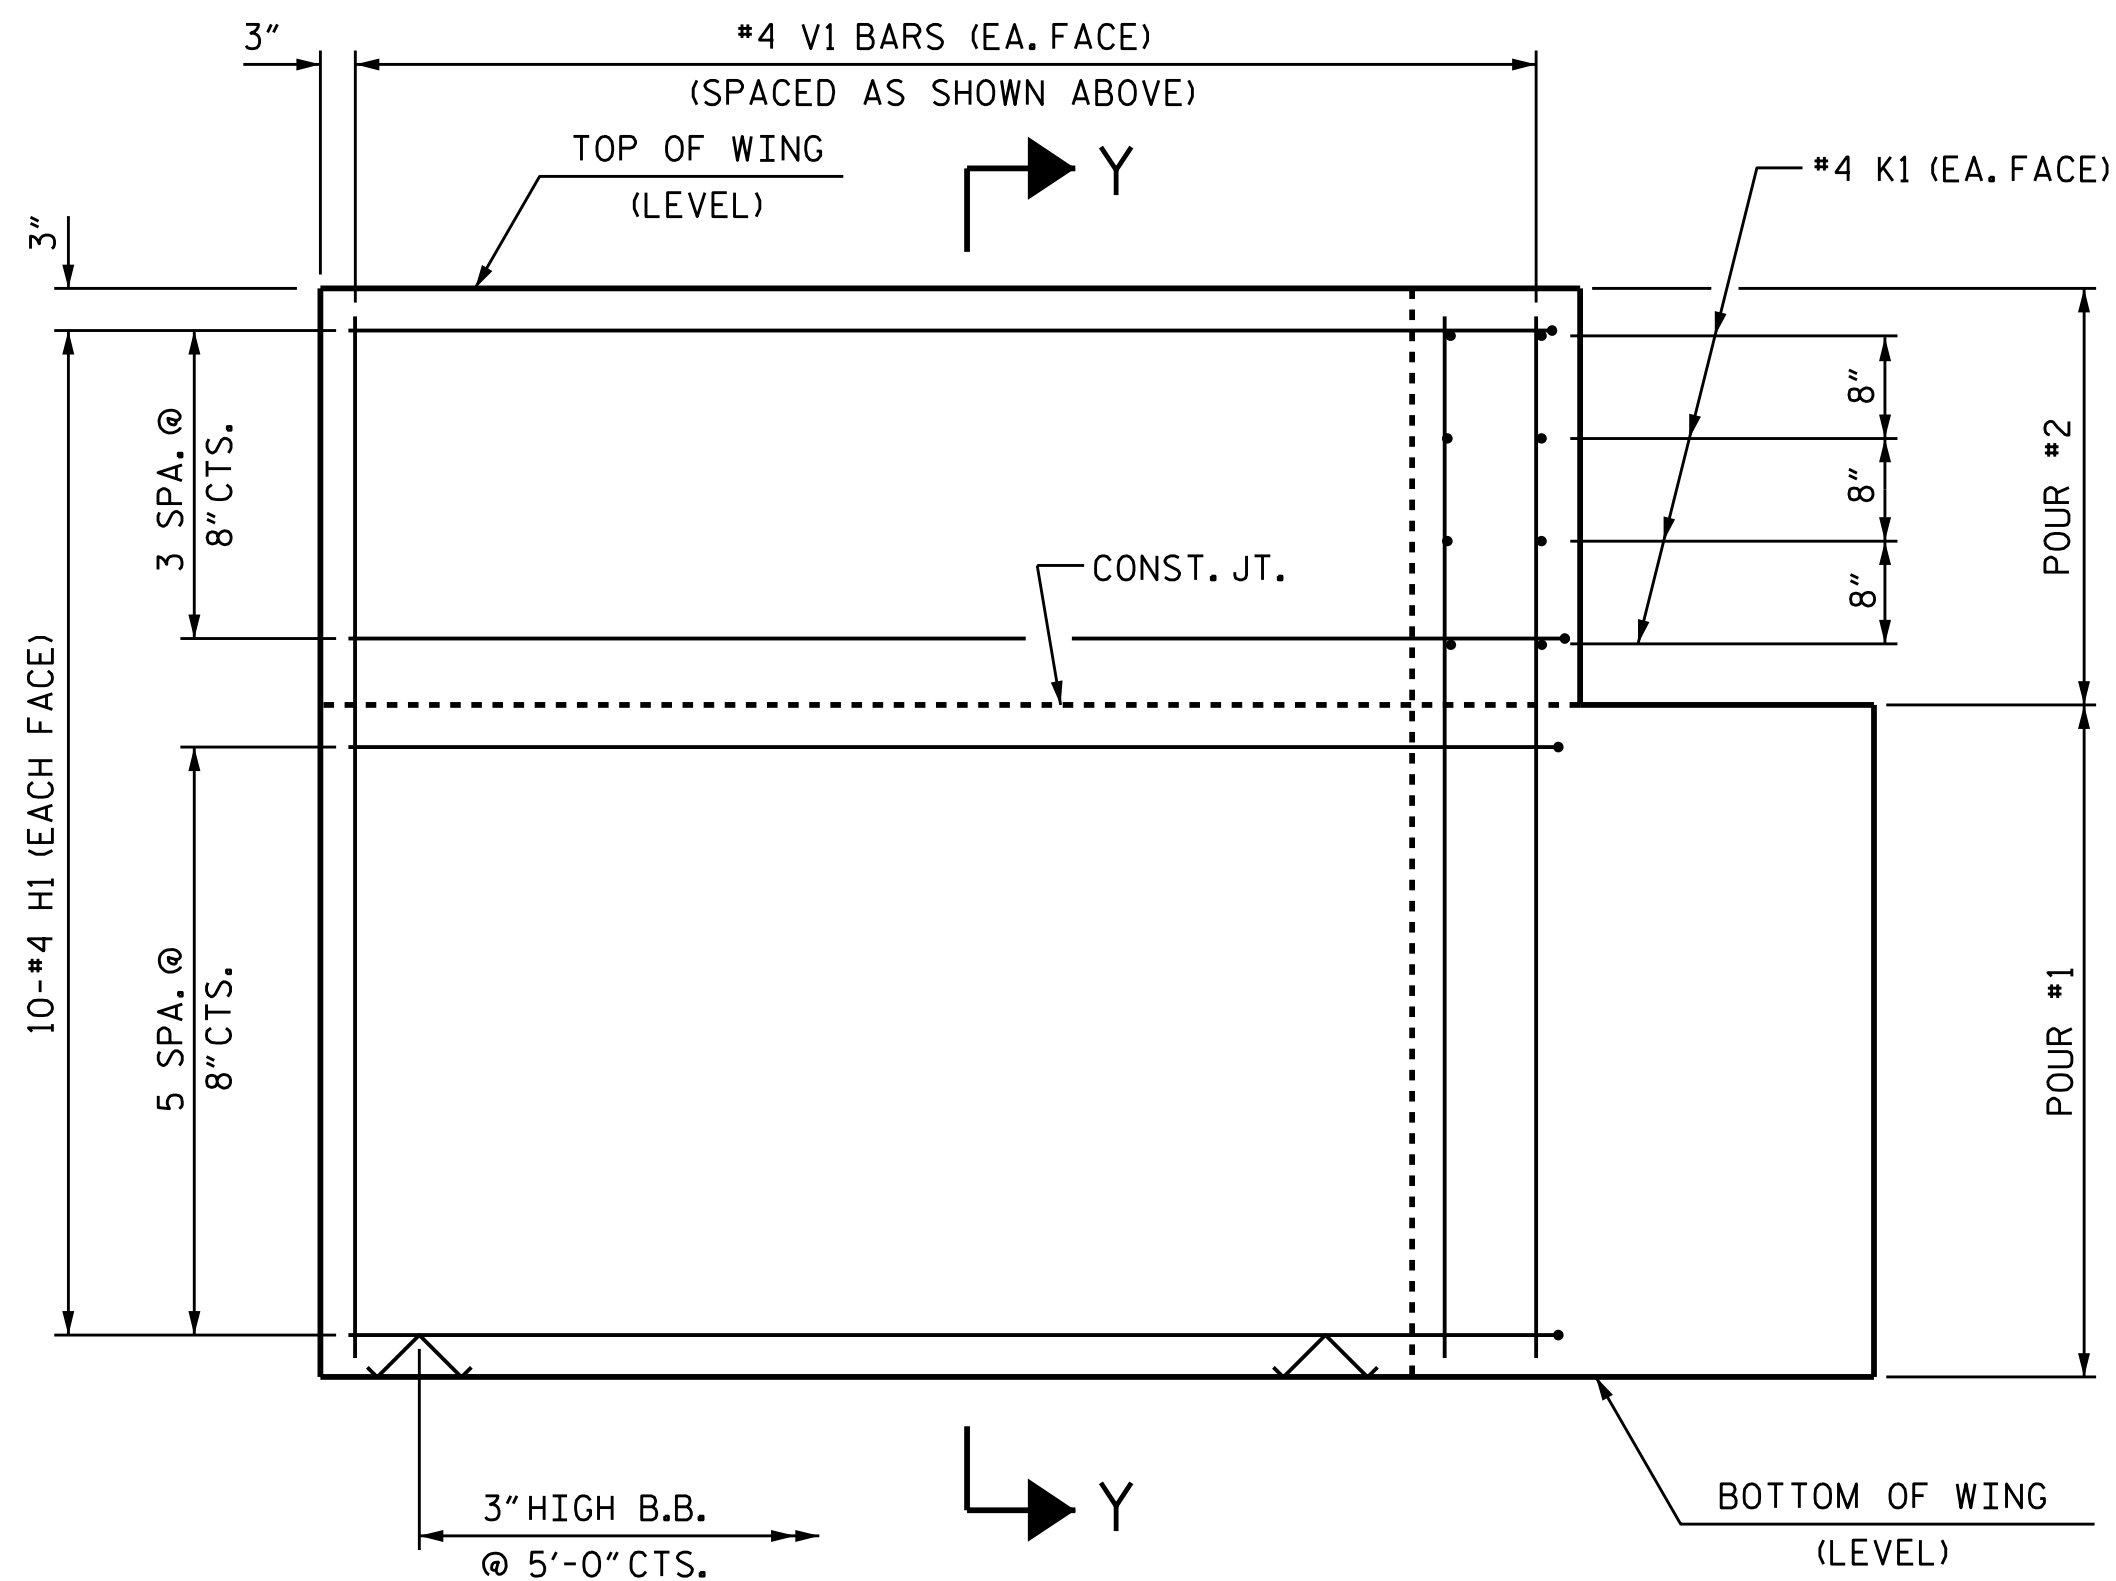

ELEVATION OF WING (W2)

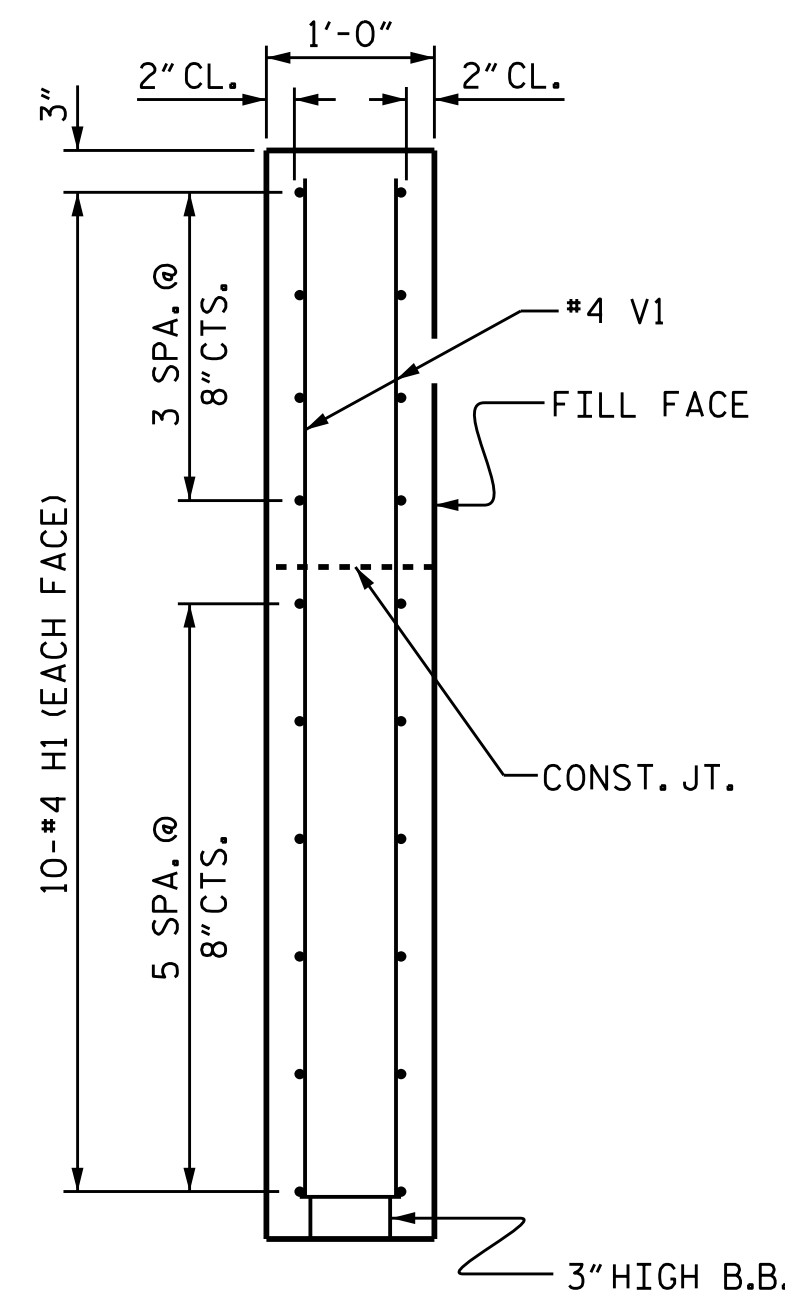

SECTION X-X

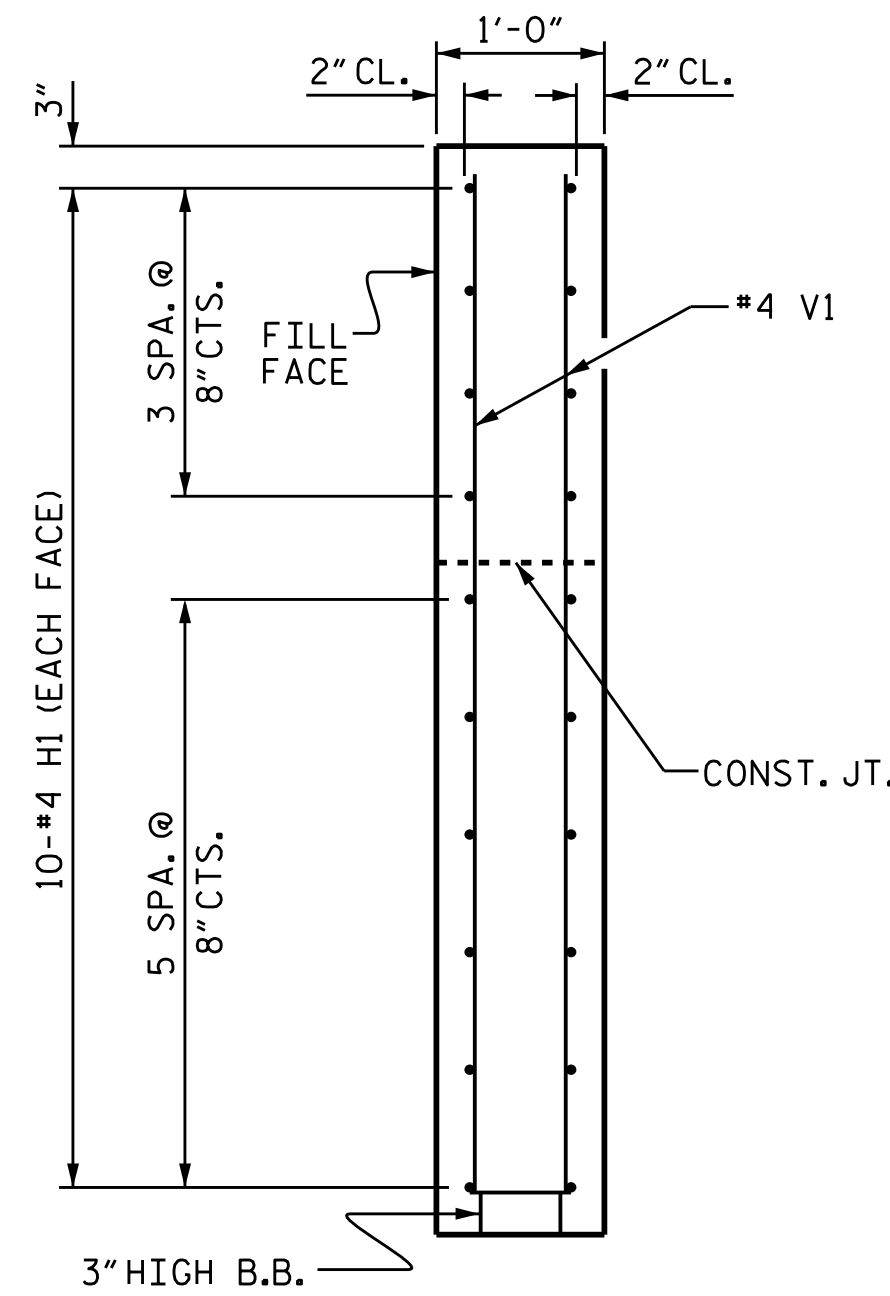

SECTION Y-Y

PROJECT NO. B-4950
CUMBERLAND COUNTY
STATION: 13+98.00 -L-

SHEET 3 OF 4

ASSEMBLED BY : J.M. KEPICH	DATE : 11/16
CHECKED BY : L.M. SAMPLES	DATE : 11/16
DRAWN BY : WJH 12/11	REV. 4/15
CHECKED BY : AAC 12/11	MAA/TMG

*****SYSTEM*****
*****DCN*****
*****USERNAME*****



ms consultants, inc.
920 Main Campus Drive
Suite 430
Raleigh, NC 27606
NC License Number : C-3239



DOCUMENT NOT CONSIDERED
FINAL UNLESS ALL
SIGNATURES COMPLETED

REVISIONS						SHEET NO.
NO.	BY:	DATE:	NO.	BY:	DATE:	
1			3			S1-17
2			4			
TOTAL SHEETS 24						

STR. 1 STD. NO. EB_33_90S4