
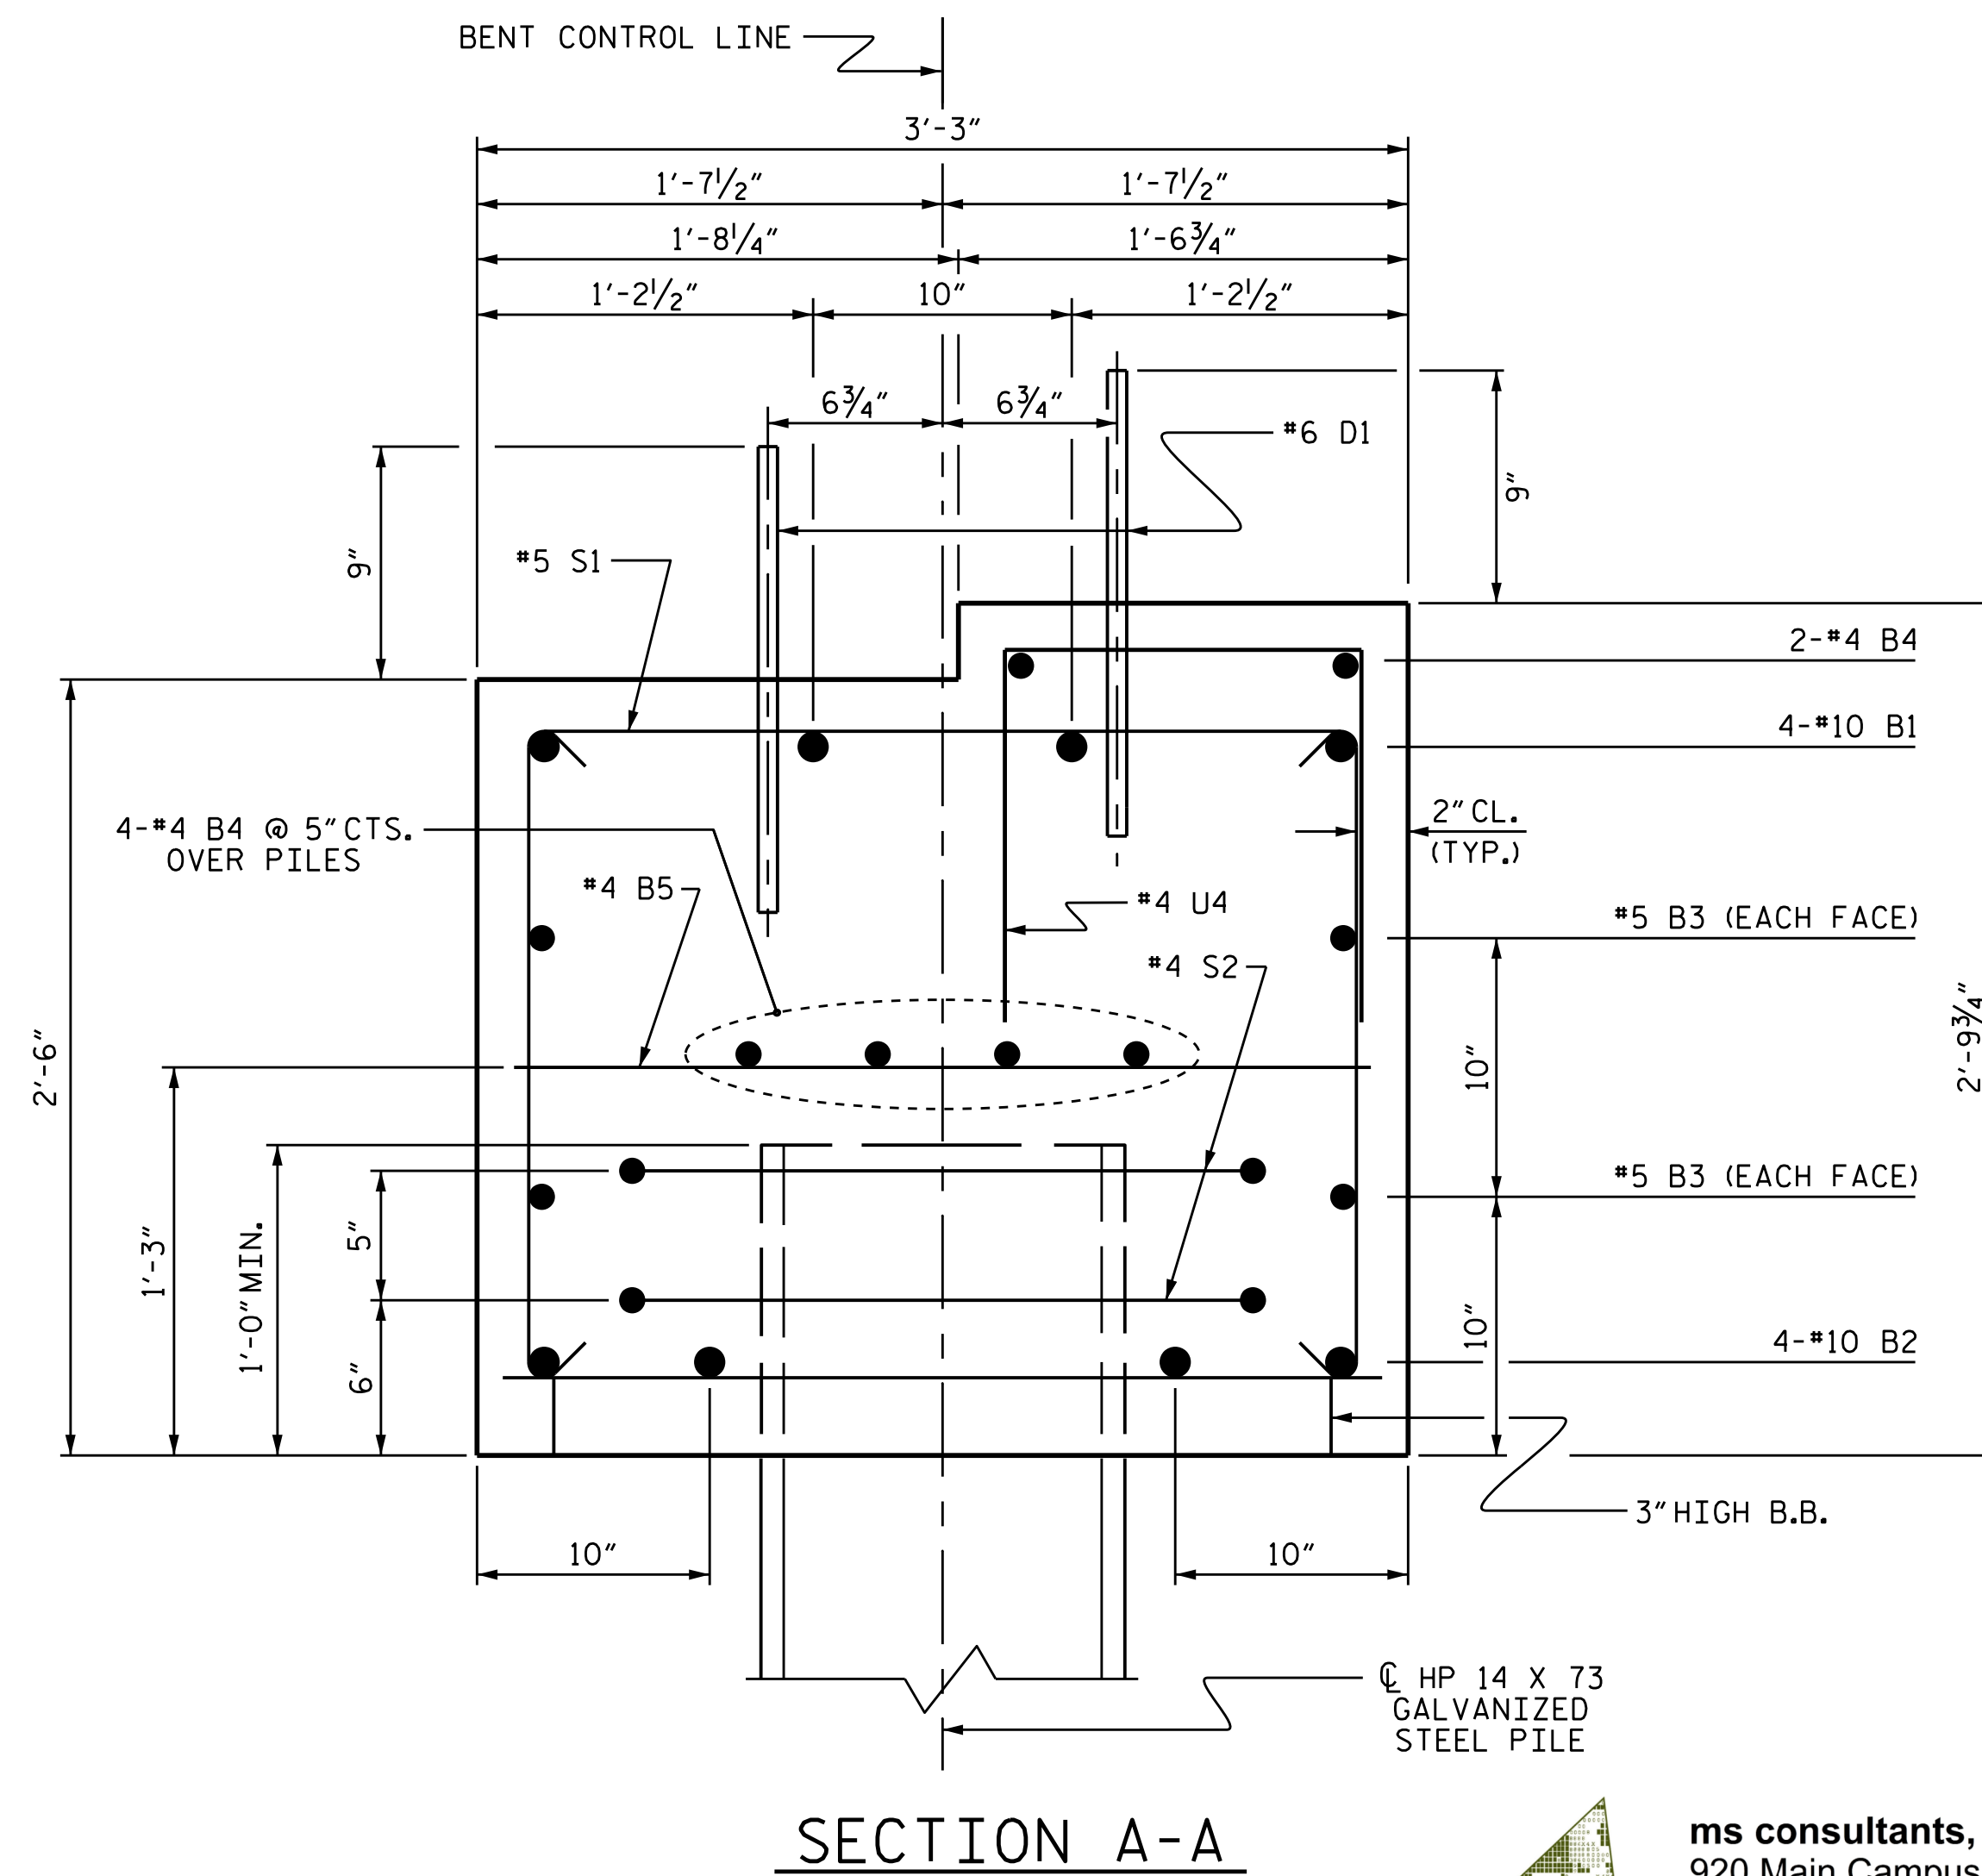
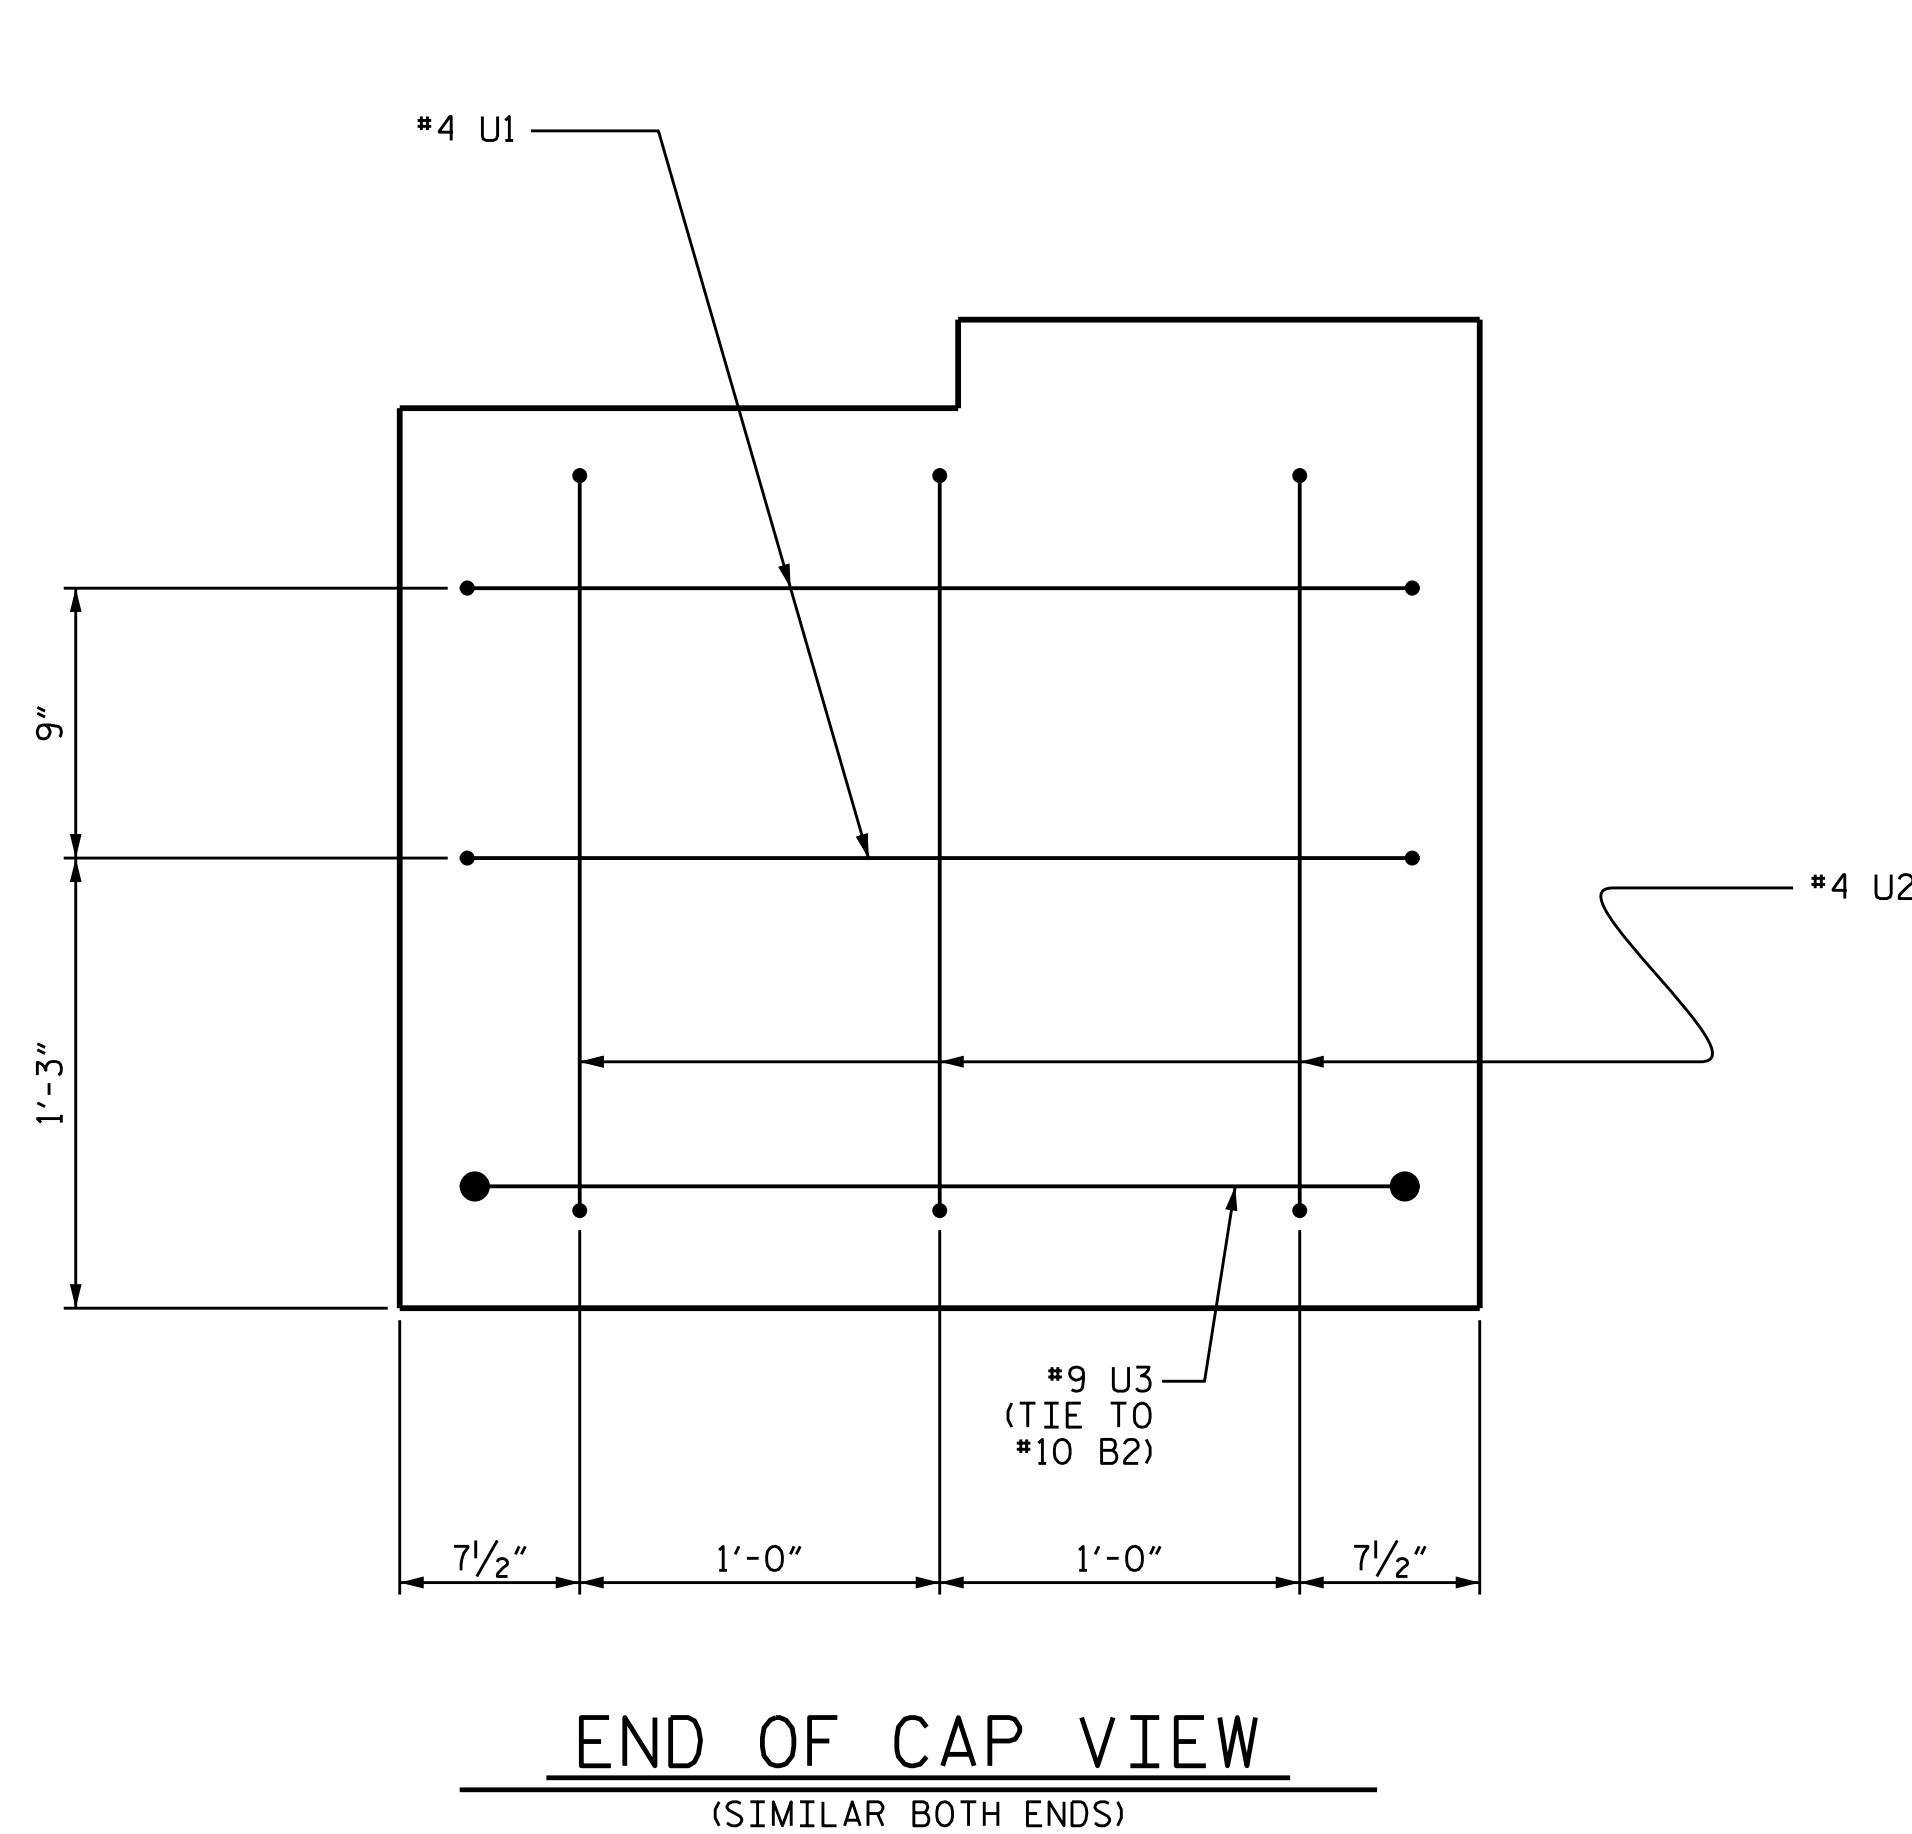
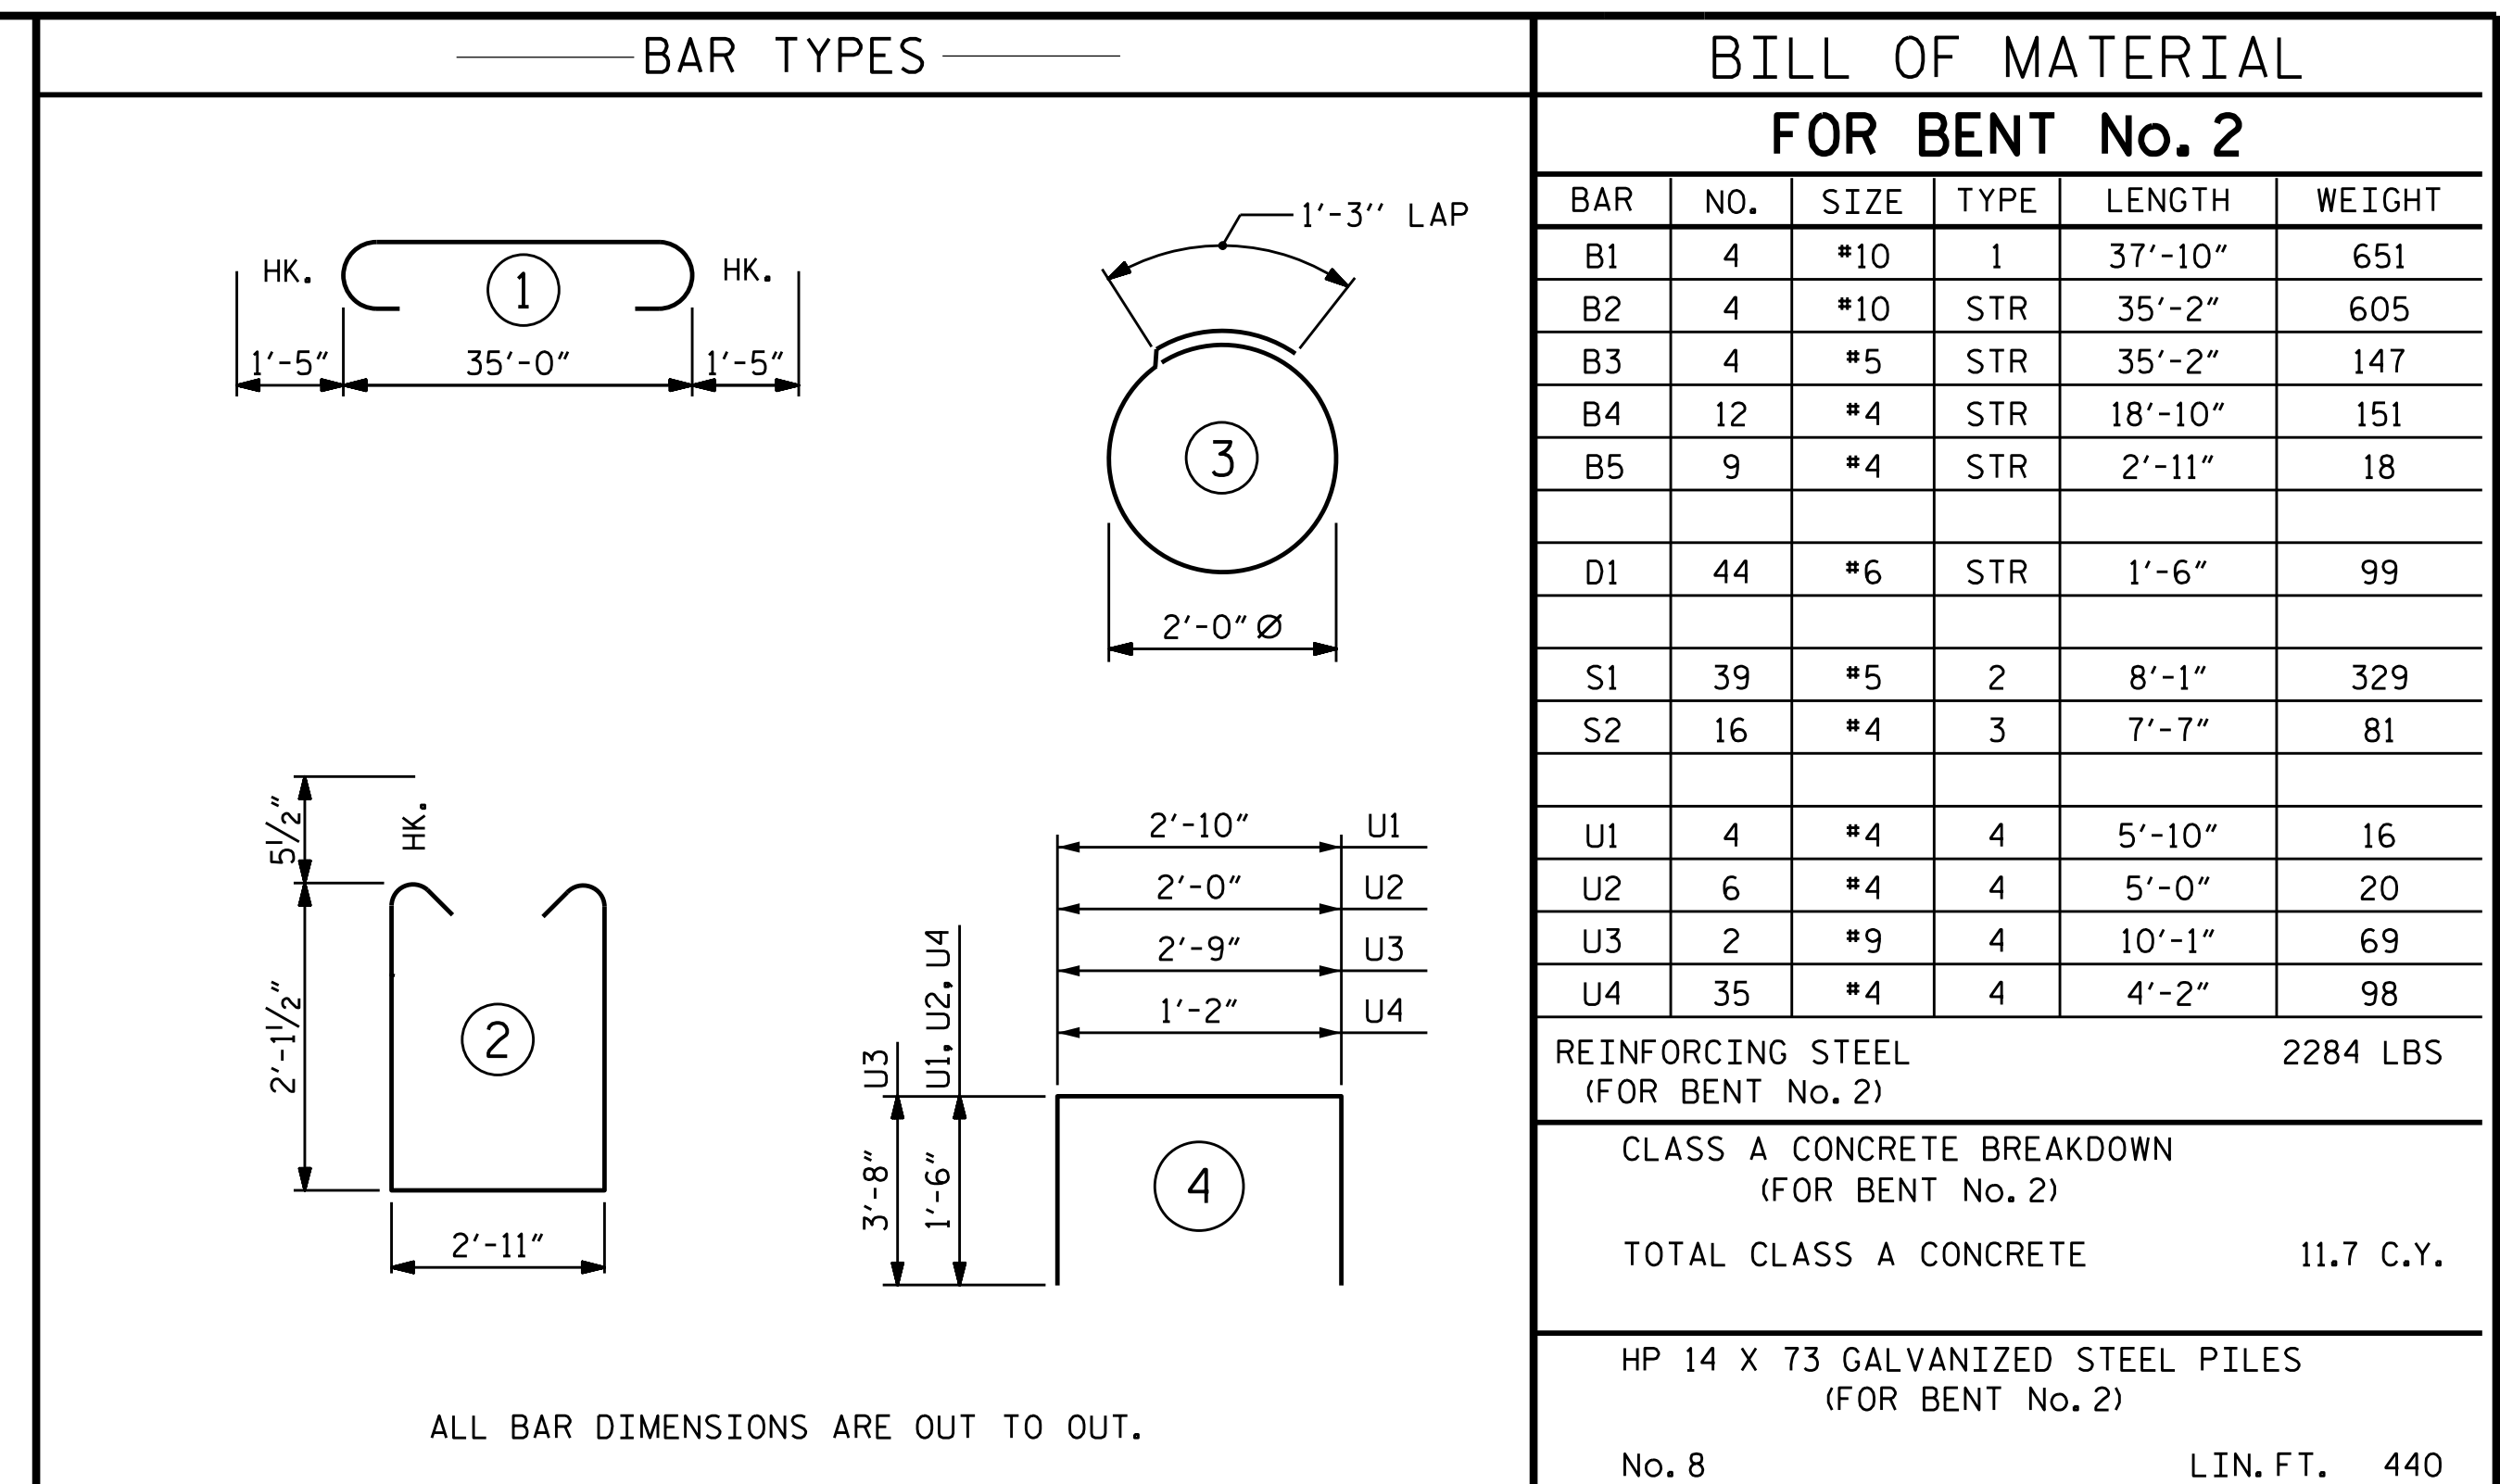


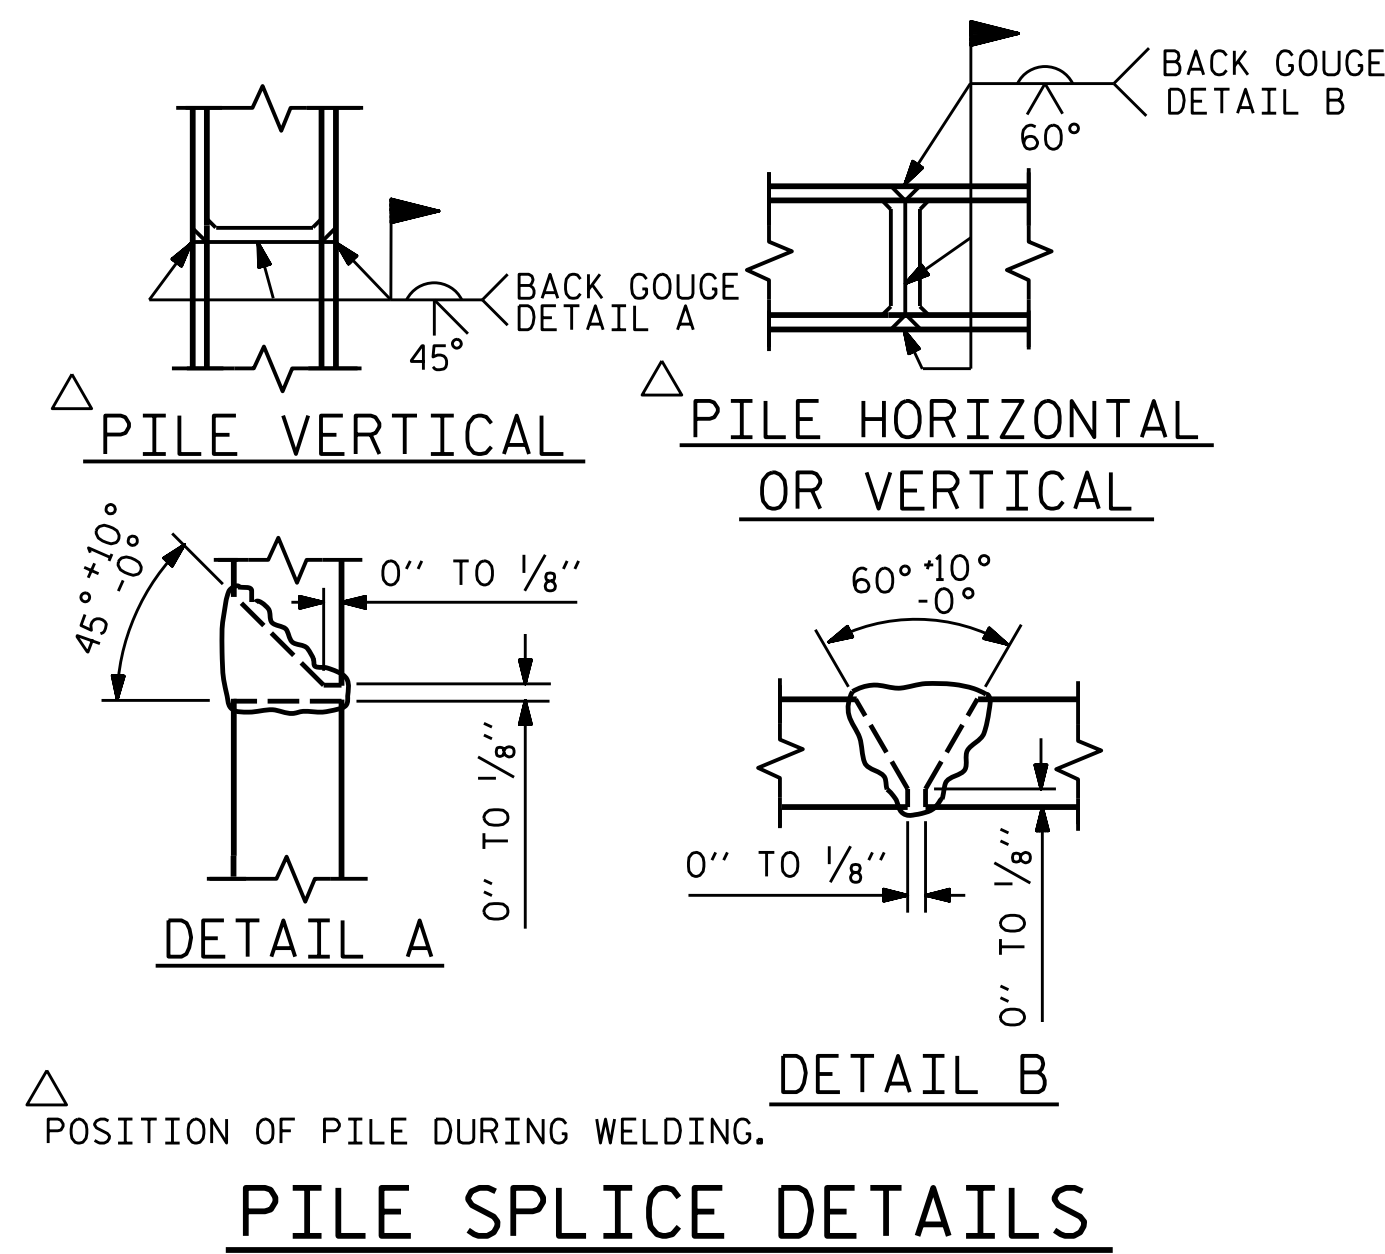

PROJECT NO. B-4950
CUMBERLAND COUNTY
 STATION: 13+98.00 -L-

SHEET 2 OF 2

STATE OF NORTH CAROLINA

DEPARTMENT OF NORTH TRANSPORTATION

RALEIGH

SUBSTRUCTURE

BENT No. 2

ASSEMBLED BY : J.M. KEPICH		DATE : 11/16	
CHECKED BY : L.M. SAMPLES		DATE : 11/16	
DRAWN BY : DGE 05/10		REV. 11/14	MAA/TMG
CHECKED BY : MKT 05/10			

```

#####SYSTIME#####
#####DGN#####
#####USERNAME#####

```



ms consultants, inc.
920 Main Campus Drive
Suite 430
Raleigh, NC 27606
NC License Number : C-3239



DOCUMENT NOT CONSIDERED
FINAL UNLESS ALL
SIGNATURES COMPLETED

STR. 1 STD. NO. 14" HP_BT_33_90S_<60'