


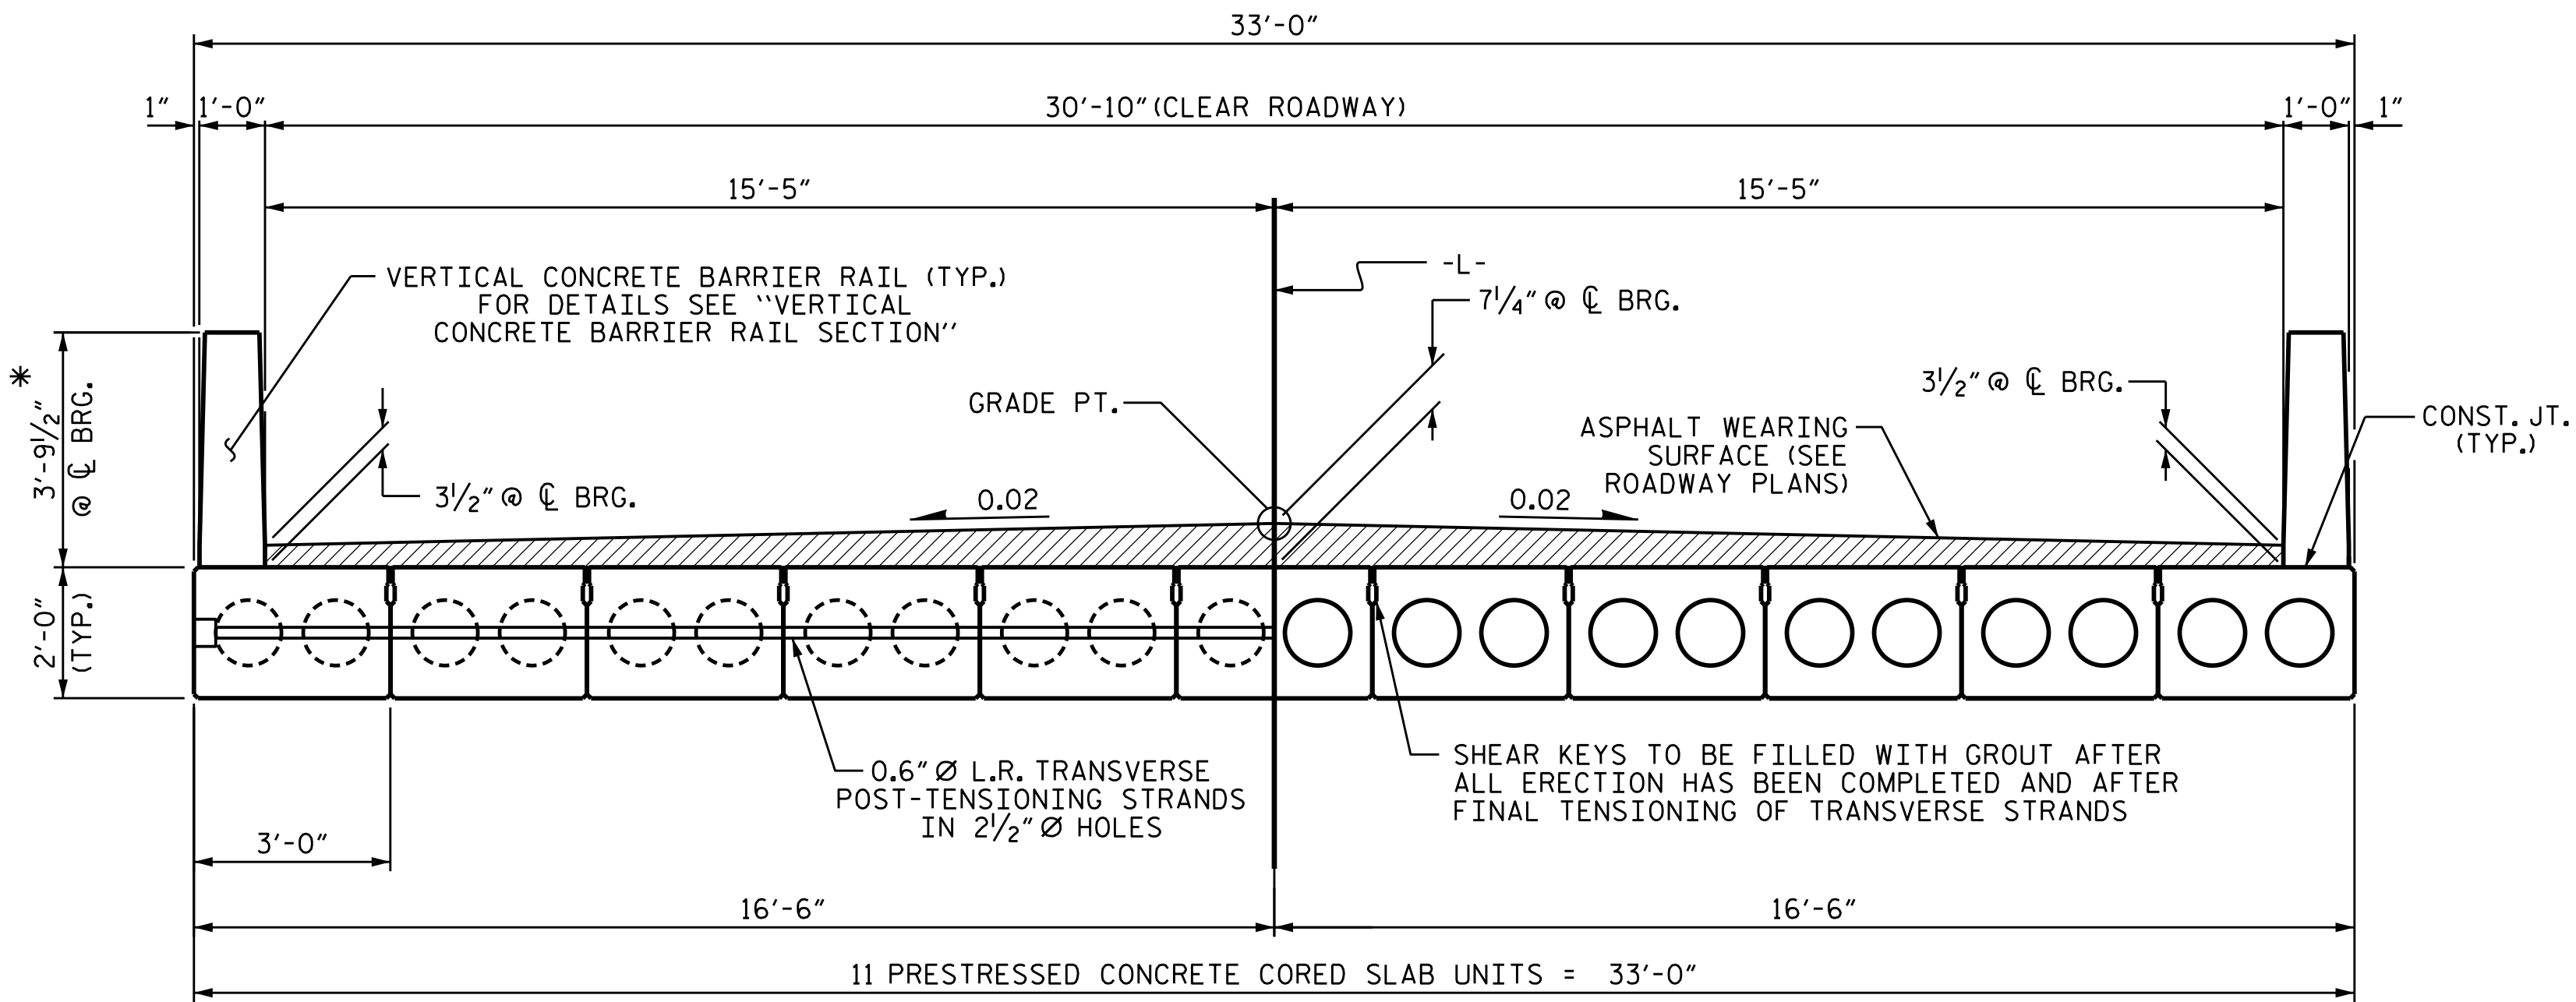


HALF SECTION
AT INTERMEDIATE DIAPHRAGMS

TYPICAL SECTION


HALF SECTION
THROUGH VOIDS

* - THE MAXIMUM BARRIER RAIL HEIGHT AND ASPHALT THICKNESS IS SHOWN. THE HEIGHT OF THE BARRIER RAIL AND ASPHALT THICKNESS VARIES WHILE THE TOP OF THE BARRIER RAIL FOLLOWS THE PROFILE OF THE GUTTERLINE. FOR RAIL HEIGHT DETAILS AND ASPHALT THICKNESS, SEE THE "VERTICAL CONCRETE BARRIER RAIL SECTION" DETAIL.

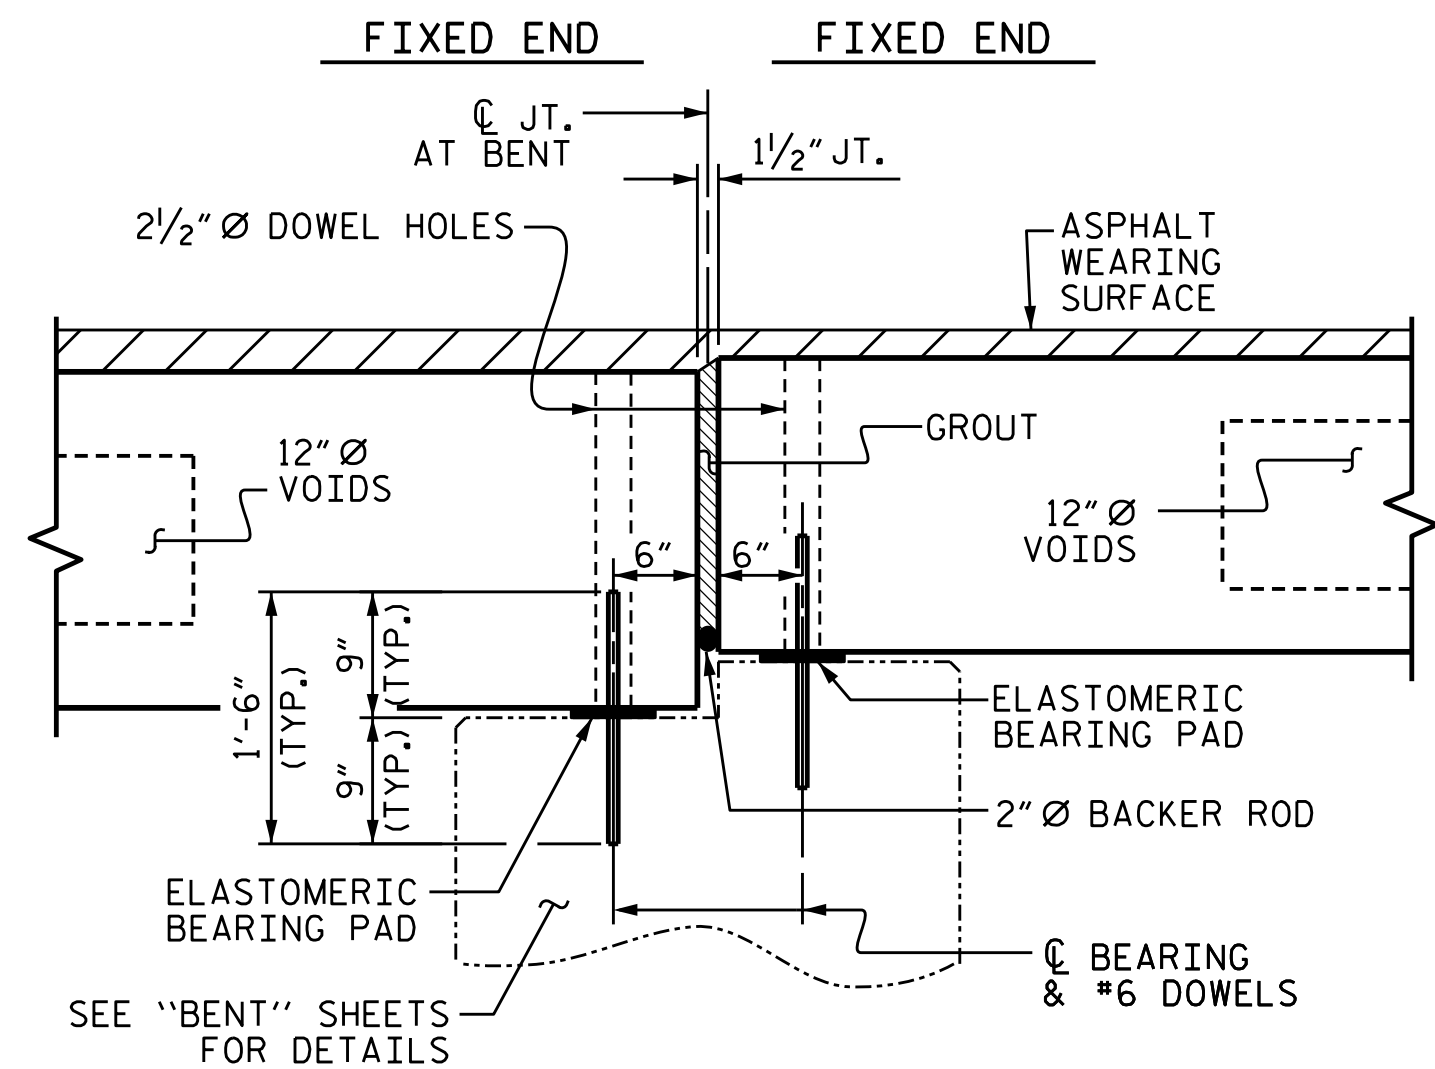


SECTION AT BENT No. 3

(BENT No. 1 SIMILAR, MIRROR VIEW)

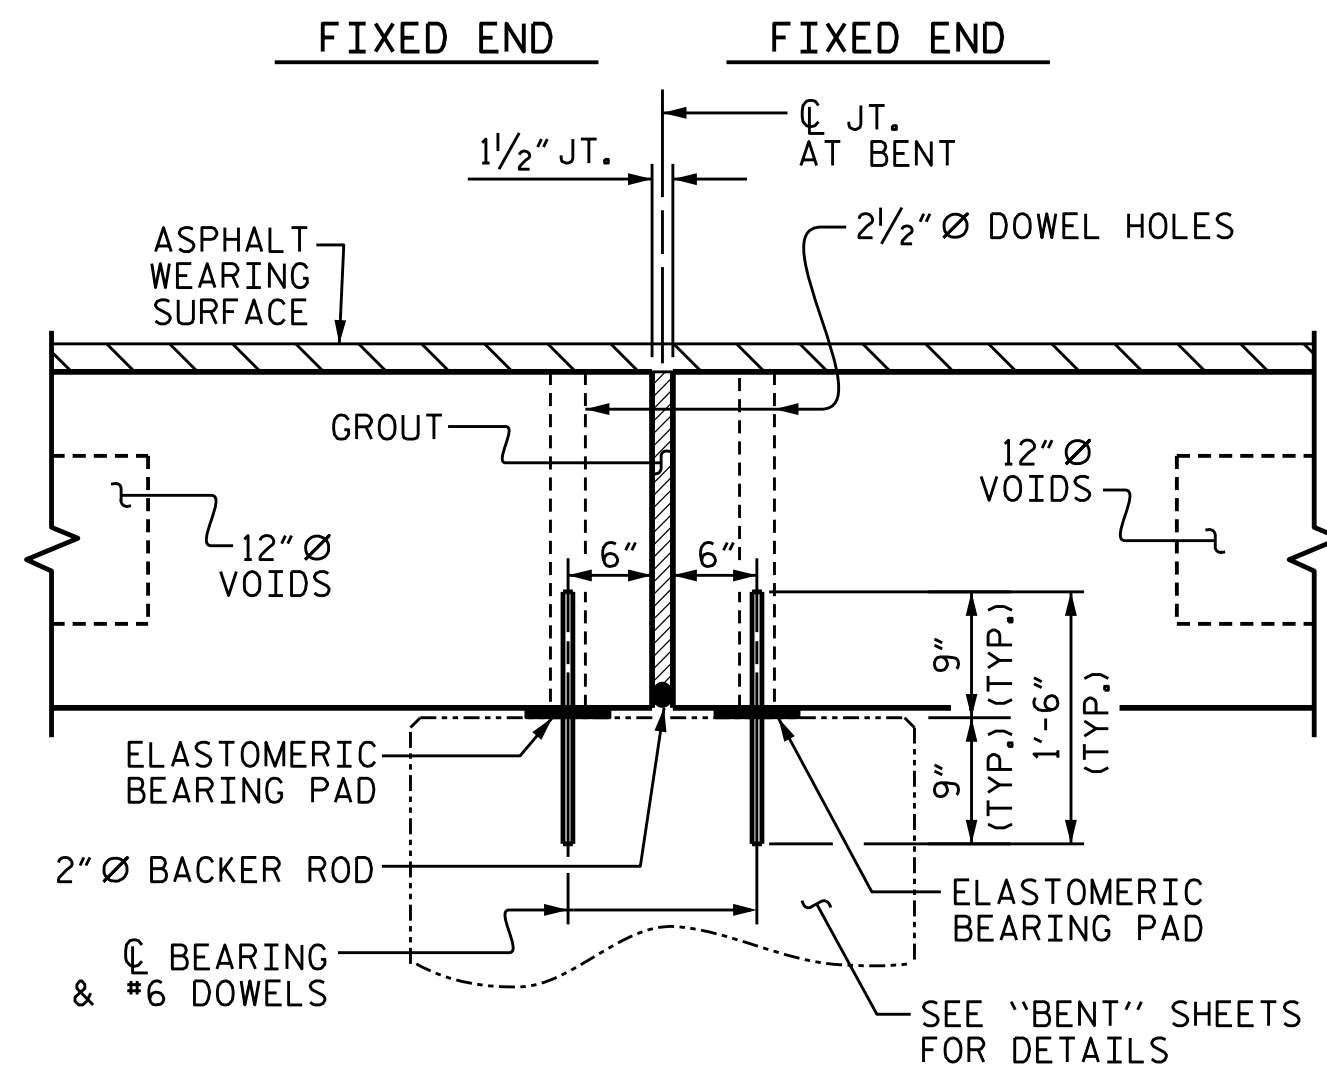


SECTION AT BENT No. 2

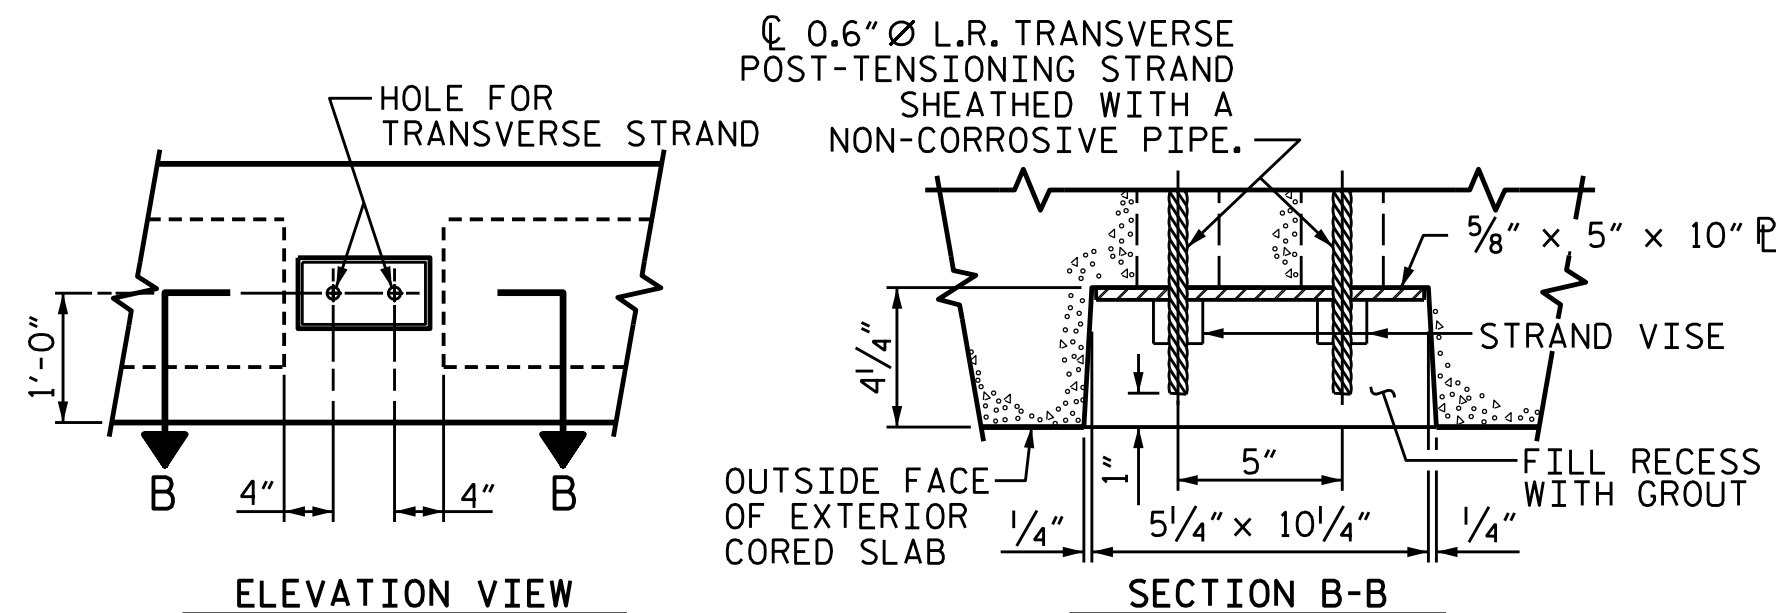


GROUTED RECESS AT END OF
POST-TENSIONED STRAND-CORED SLABS

ASSEMBLED BY :	J.M. KEPICH	DATE :	10/16
CHECKED BY :	L.M. SAMPLES	DATE :	11/16
DRAWN BY :	MAA	7/10	
CHECKED BY :	MKT	8/10	
REV.	9/14	MAA/TMG	

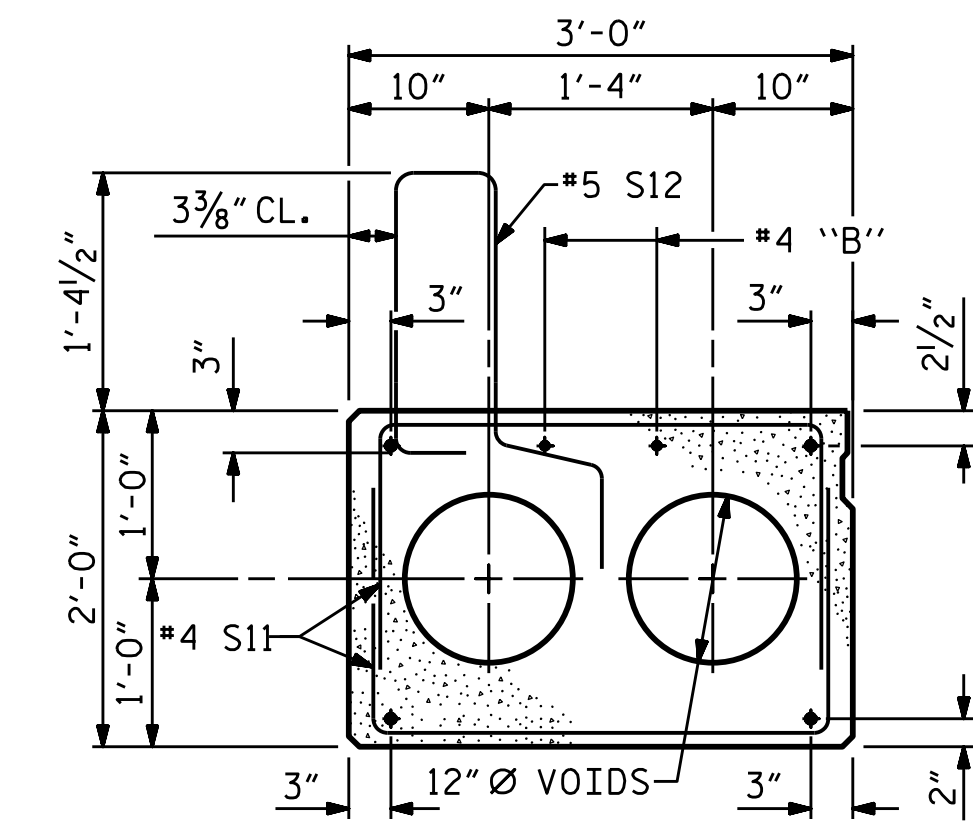


EXTERIOR SLAB SECTION

(FOR PRESTRESSED STRAND LAYOUT, SEE
INTERIOR SLAB SECTION.)

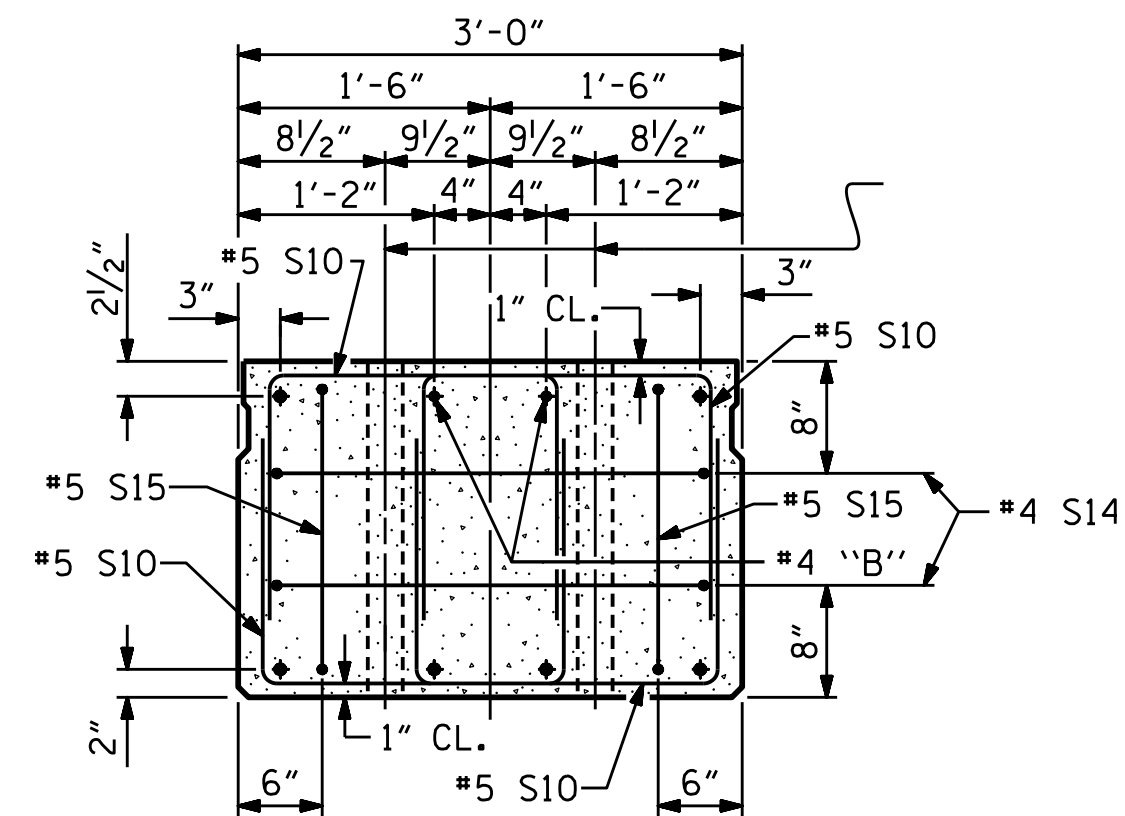


END ELEVATION

SHOWING PLACEMENT OF DOUBLE STIRRUPS
AND LOCATION OF DOWEL HOLES.
(STRAND LAYOUT NOT SHOWN.)
INTERIOR SLAB UNIT SHOWN-EXTERIOR SLAB
UNIT SIMILAR EXCEPT SHEAR KEY LOCATION.

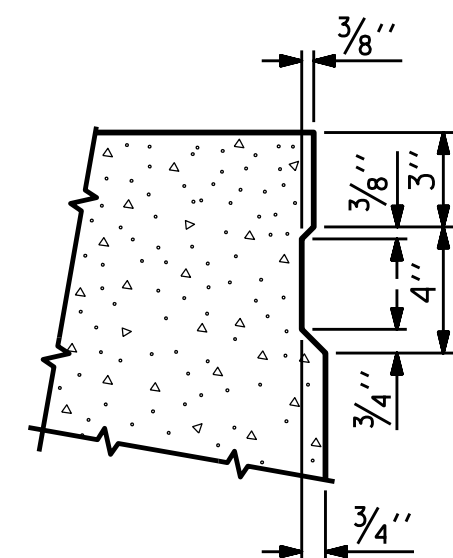

SHEAR KEY DETAIL

NOTE: OMIT SHEAR KEY ON OUTSIDE FACE OF
EXTERIOR CORED SLABS.

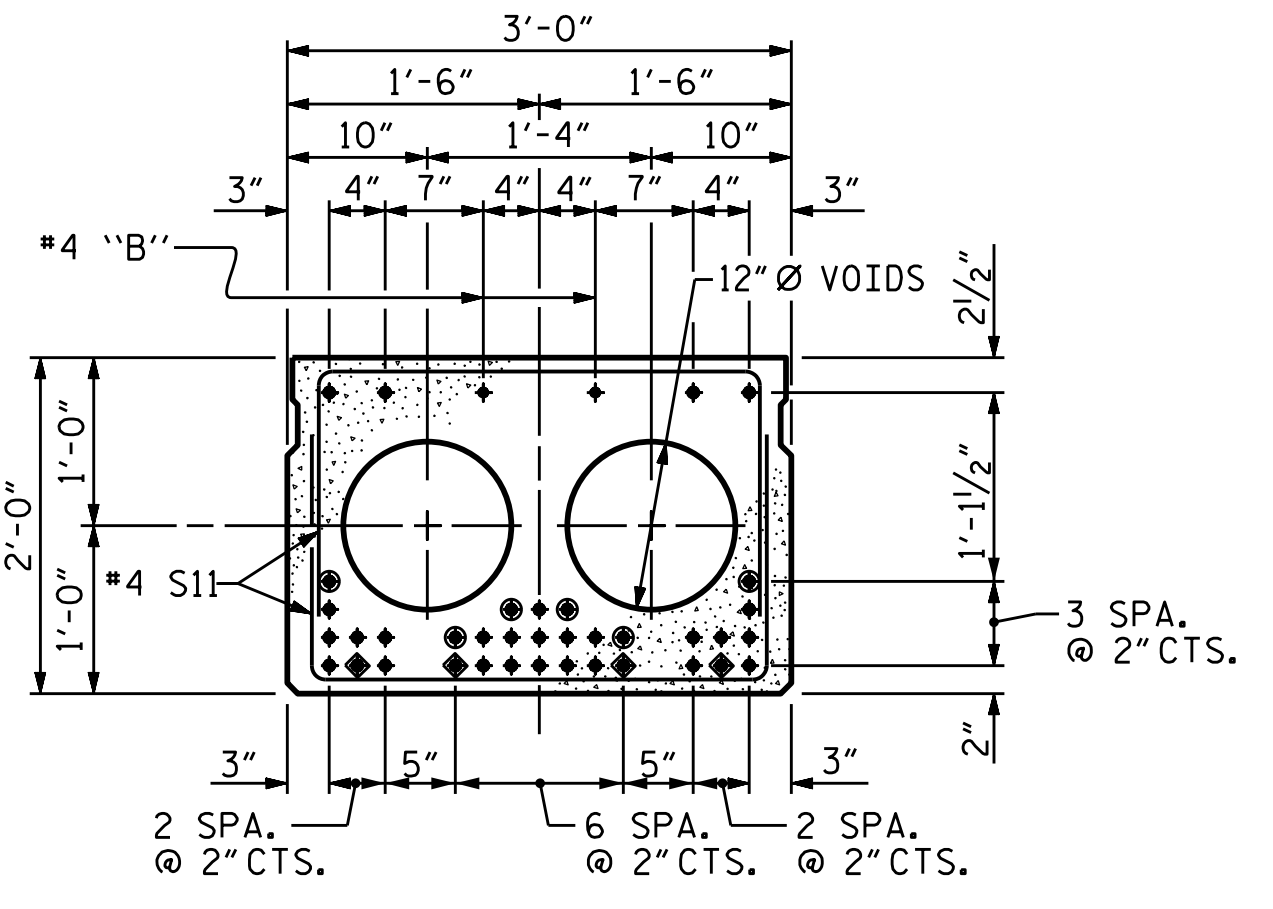


INTERIOR SLAB SECTION (55' UNIT)
(31 STRANDS REQUIRED)

0.6" Ø LOW
RELAXATION STRAND LAYOUT

- ◆ BOND SHALL BE BROKEN ON THESE STRANDS FOR A DISTANCE OF 12'-0" FROM END OF CORED SLAB UNIT. SEE STANDARD SPECIFICATIONS, ARTICLE 1078-7.
- OPTIONAL FULL LENGTH DEBONDED STRANDS. THESE STRANDS ARE NOT REQUIRED. IF THE FABRICATOR CHOOSES TO INCLUDE THESE STRANDS IN THE CORED SLAB UNIT, THE STRANDS SHALL BE DEBONDED FOR THE FULL LENGTH OF THE UNIT AT NO ADDITIONAL COST. SEE STANDARD SPECIFICATIONS, ARTICLE 1078-7.

DEBONDING LEGEND



PERMITTED THREADED INSERT
CAST IN OUTSIDE FACE OF
EXTERIOR UNIT AND
RECESSED 3/8" SIZE TO BE
DETERMINED
BY CONTRACTOR.

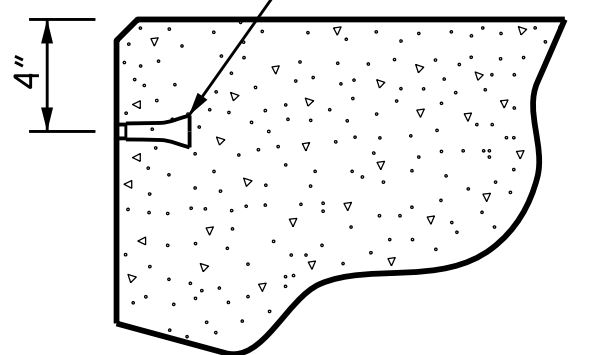

THREADED INSERT DETAIL

PROJECT NO. B-4950
CUMBERLAND/SAMPSON COUNTY
STATION: 18+27.50 -L-

SHEET 1 OF 3

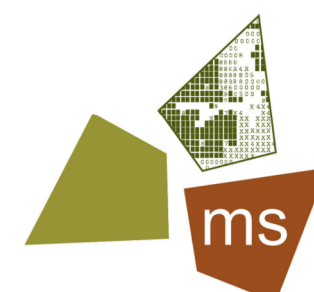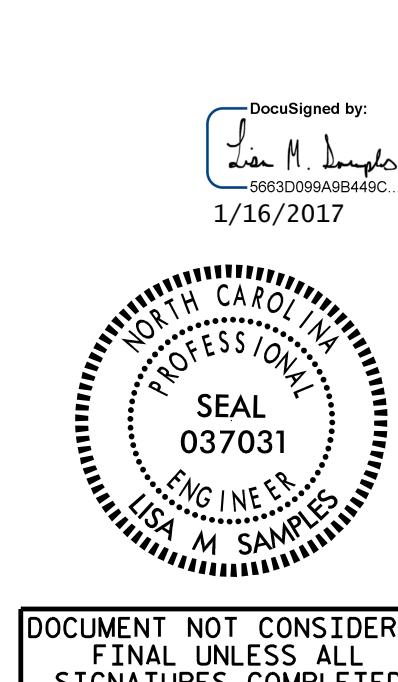

ms consultants, inc.
920 Main Campus Drive
Suite 430
Raleigh, NC 27606
NC License Number : C-3239

DOCUMENT NOT CONSIDERED
FINAL UNLESS ALL
SIGNATURES COMPLETED

REVISIONS						SHEET NO.
NO.	BY:	DATE:	NO.	BY:	DATE:	S2-12
1			3			
2			4			
TOTAL SHEETS						27