


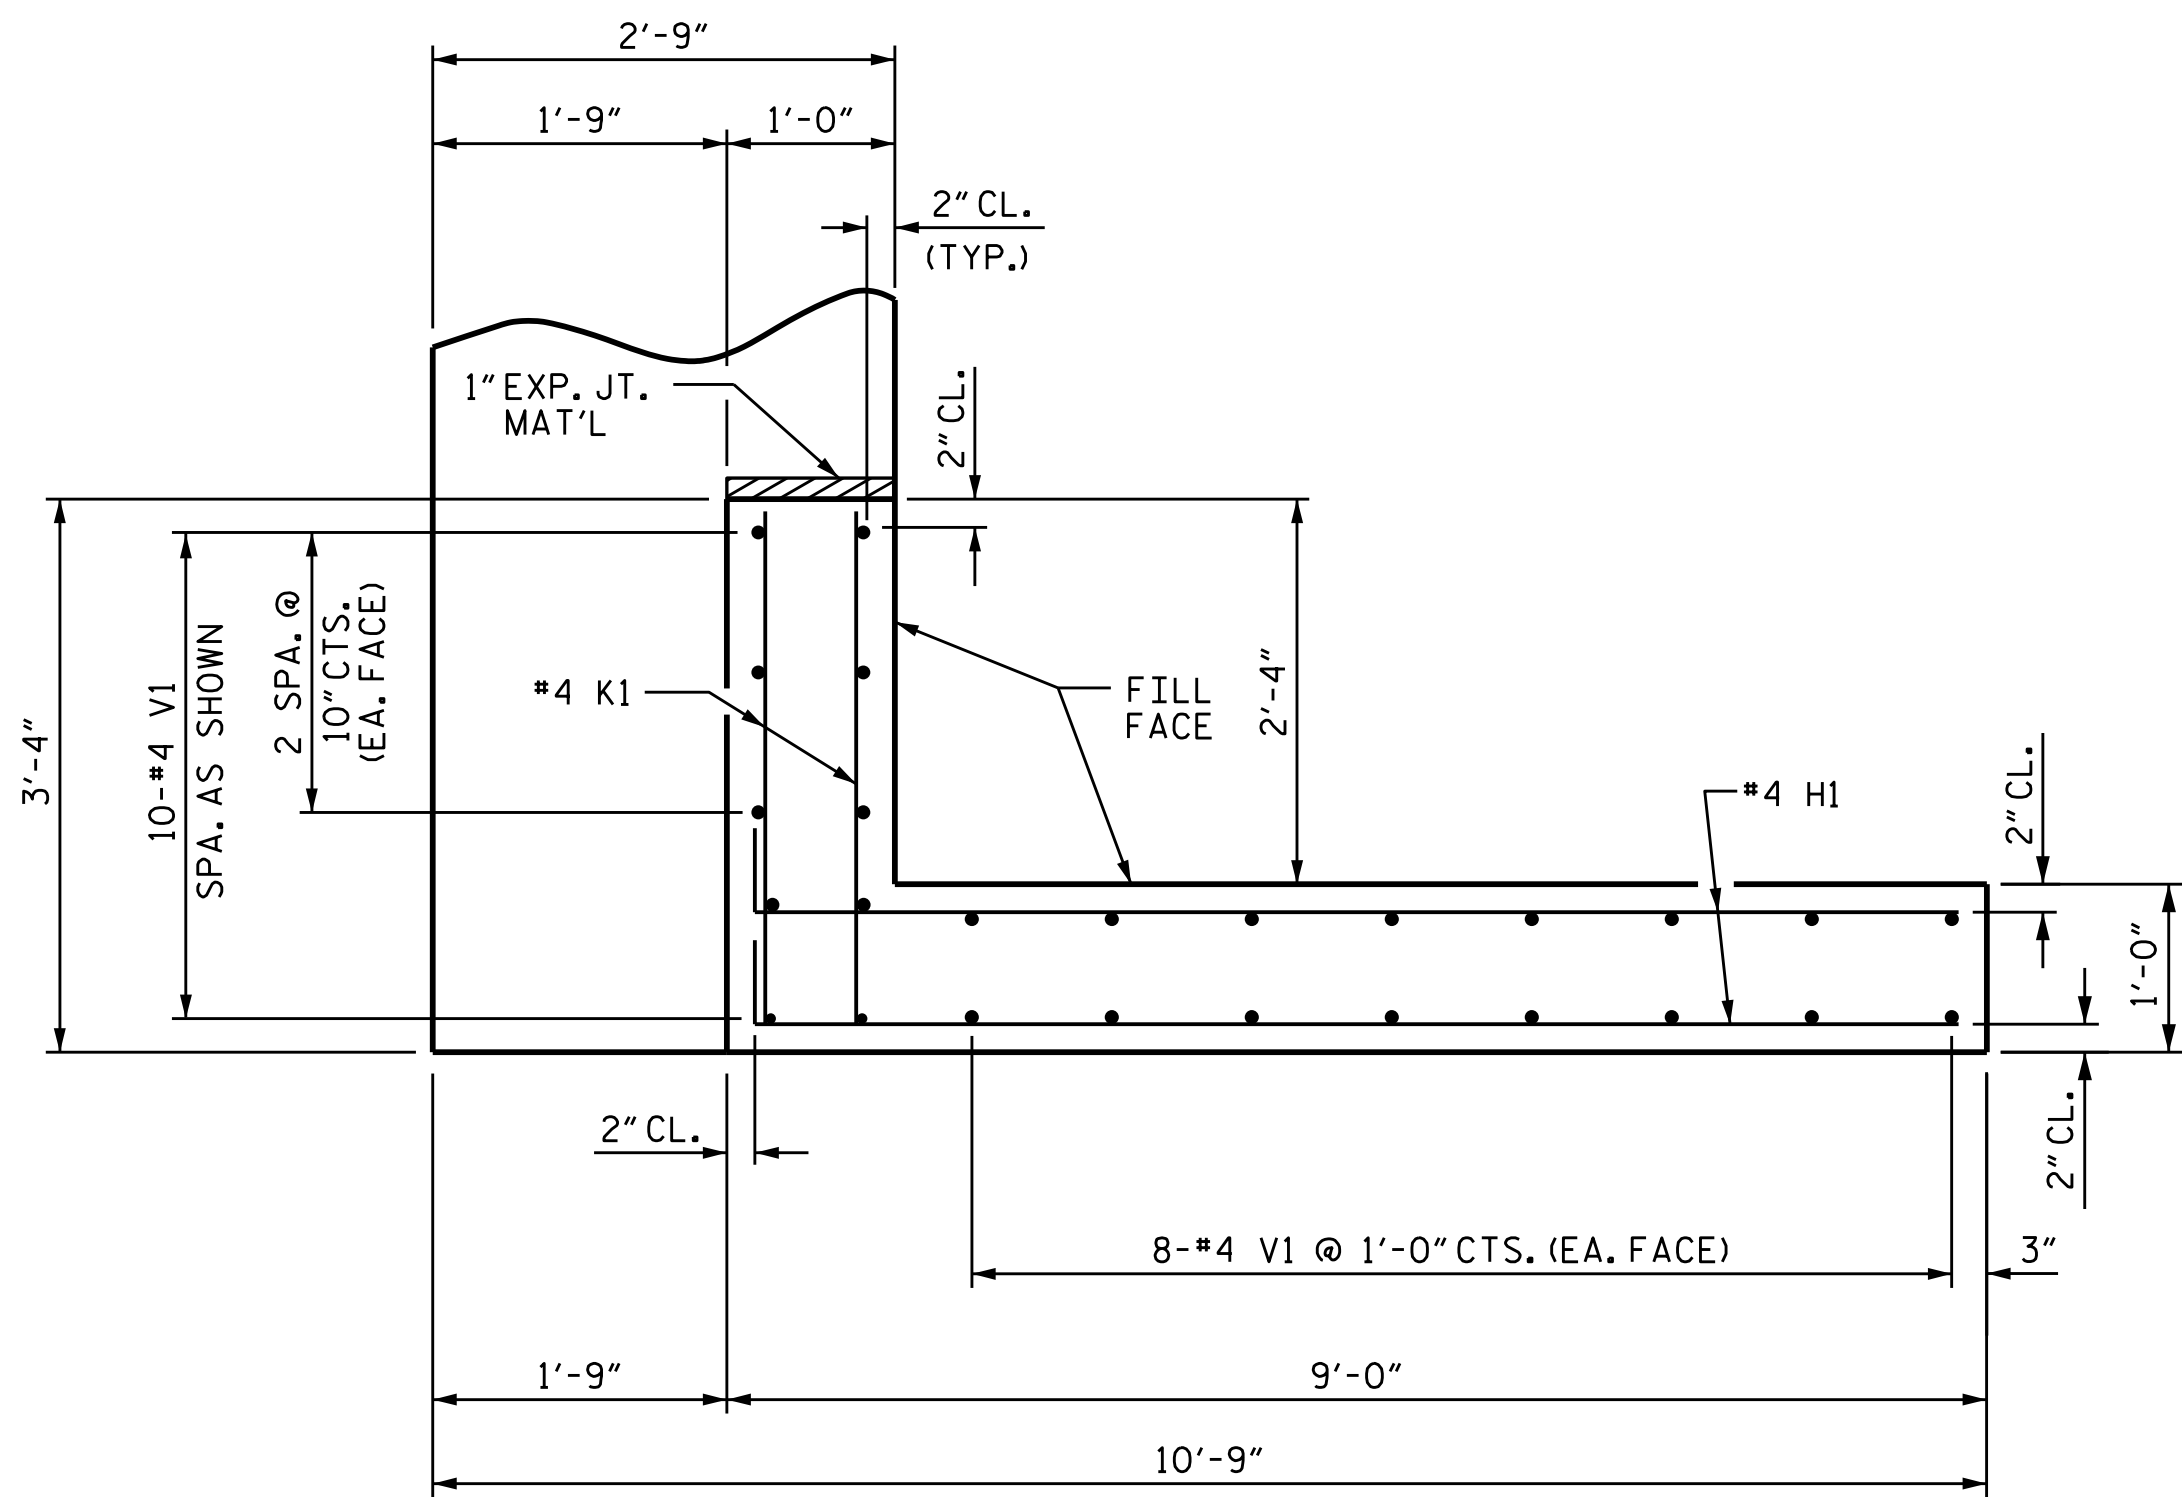


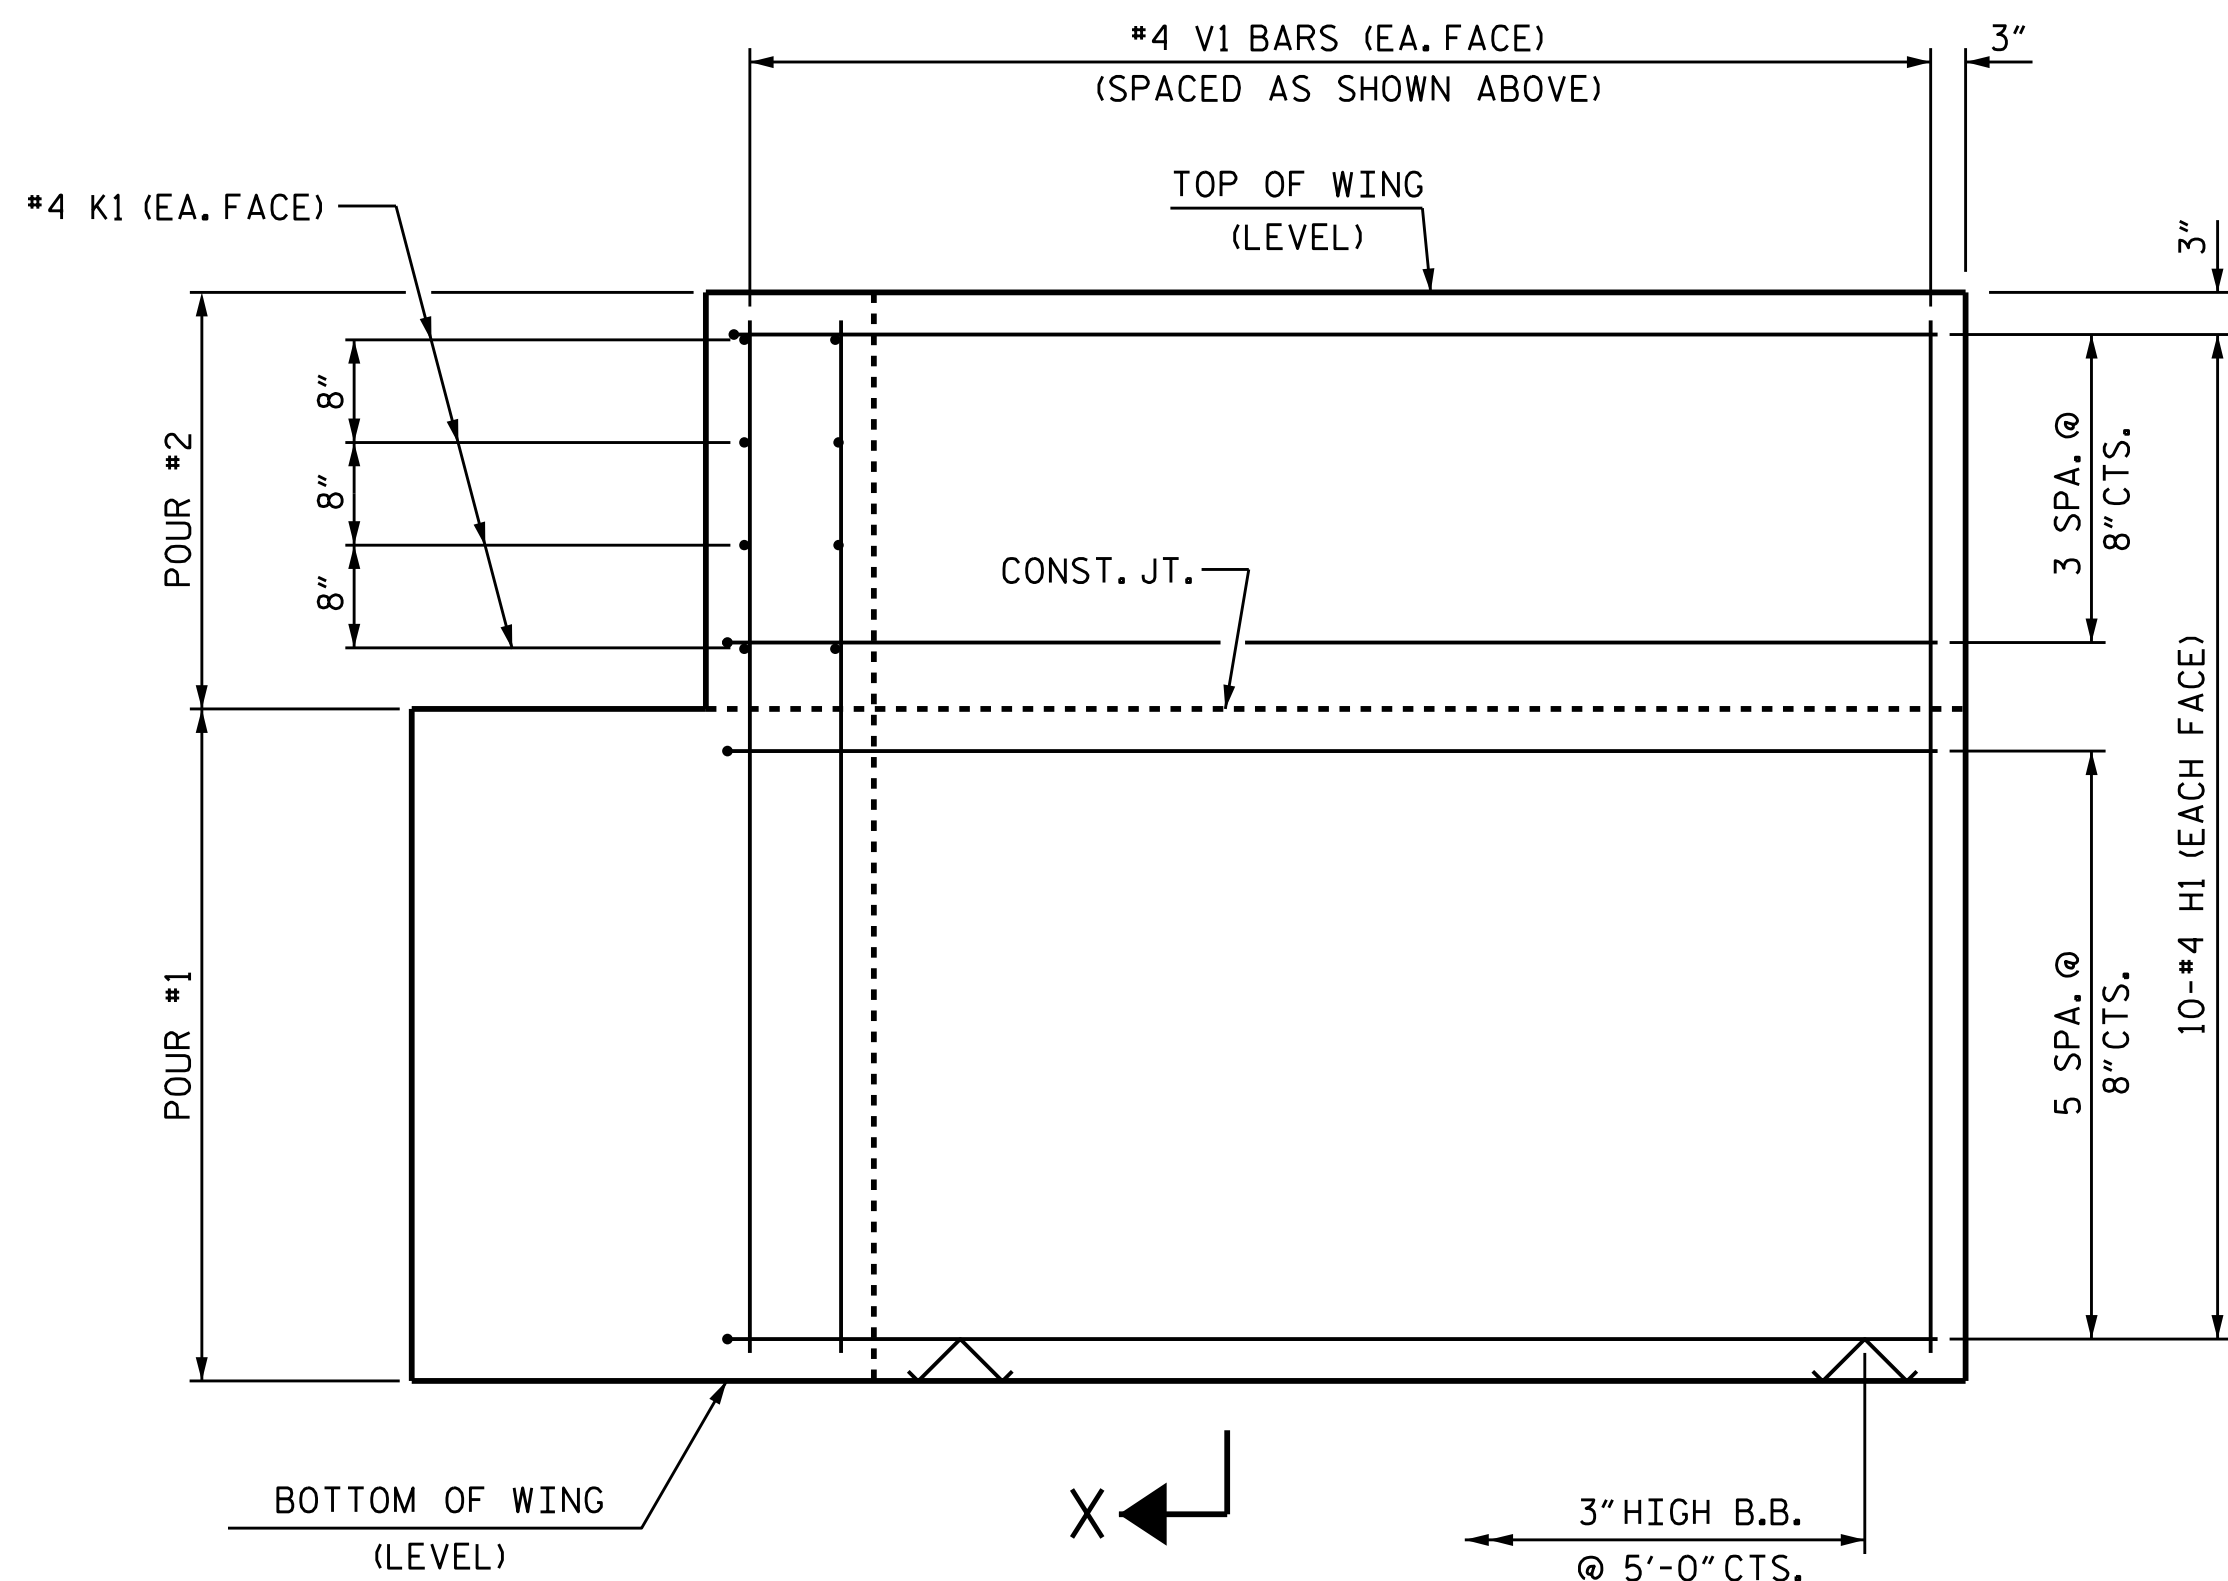


PLAN OF WING (W1)

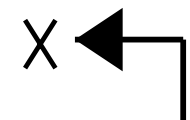


ELEVATION OF WING (W1)

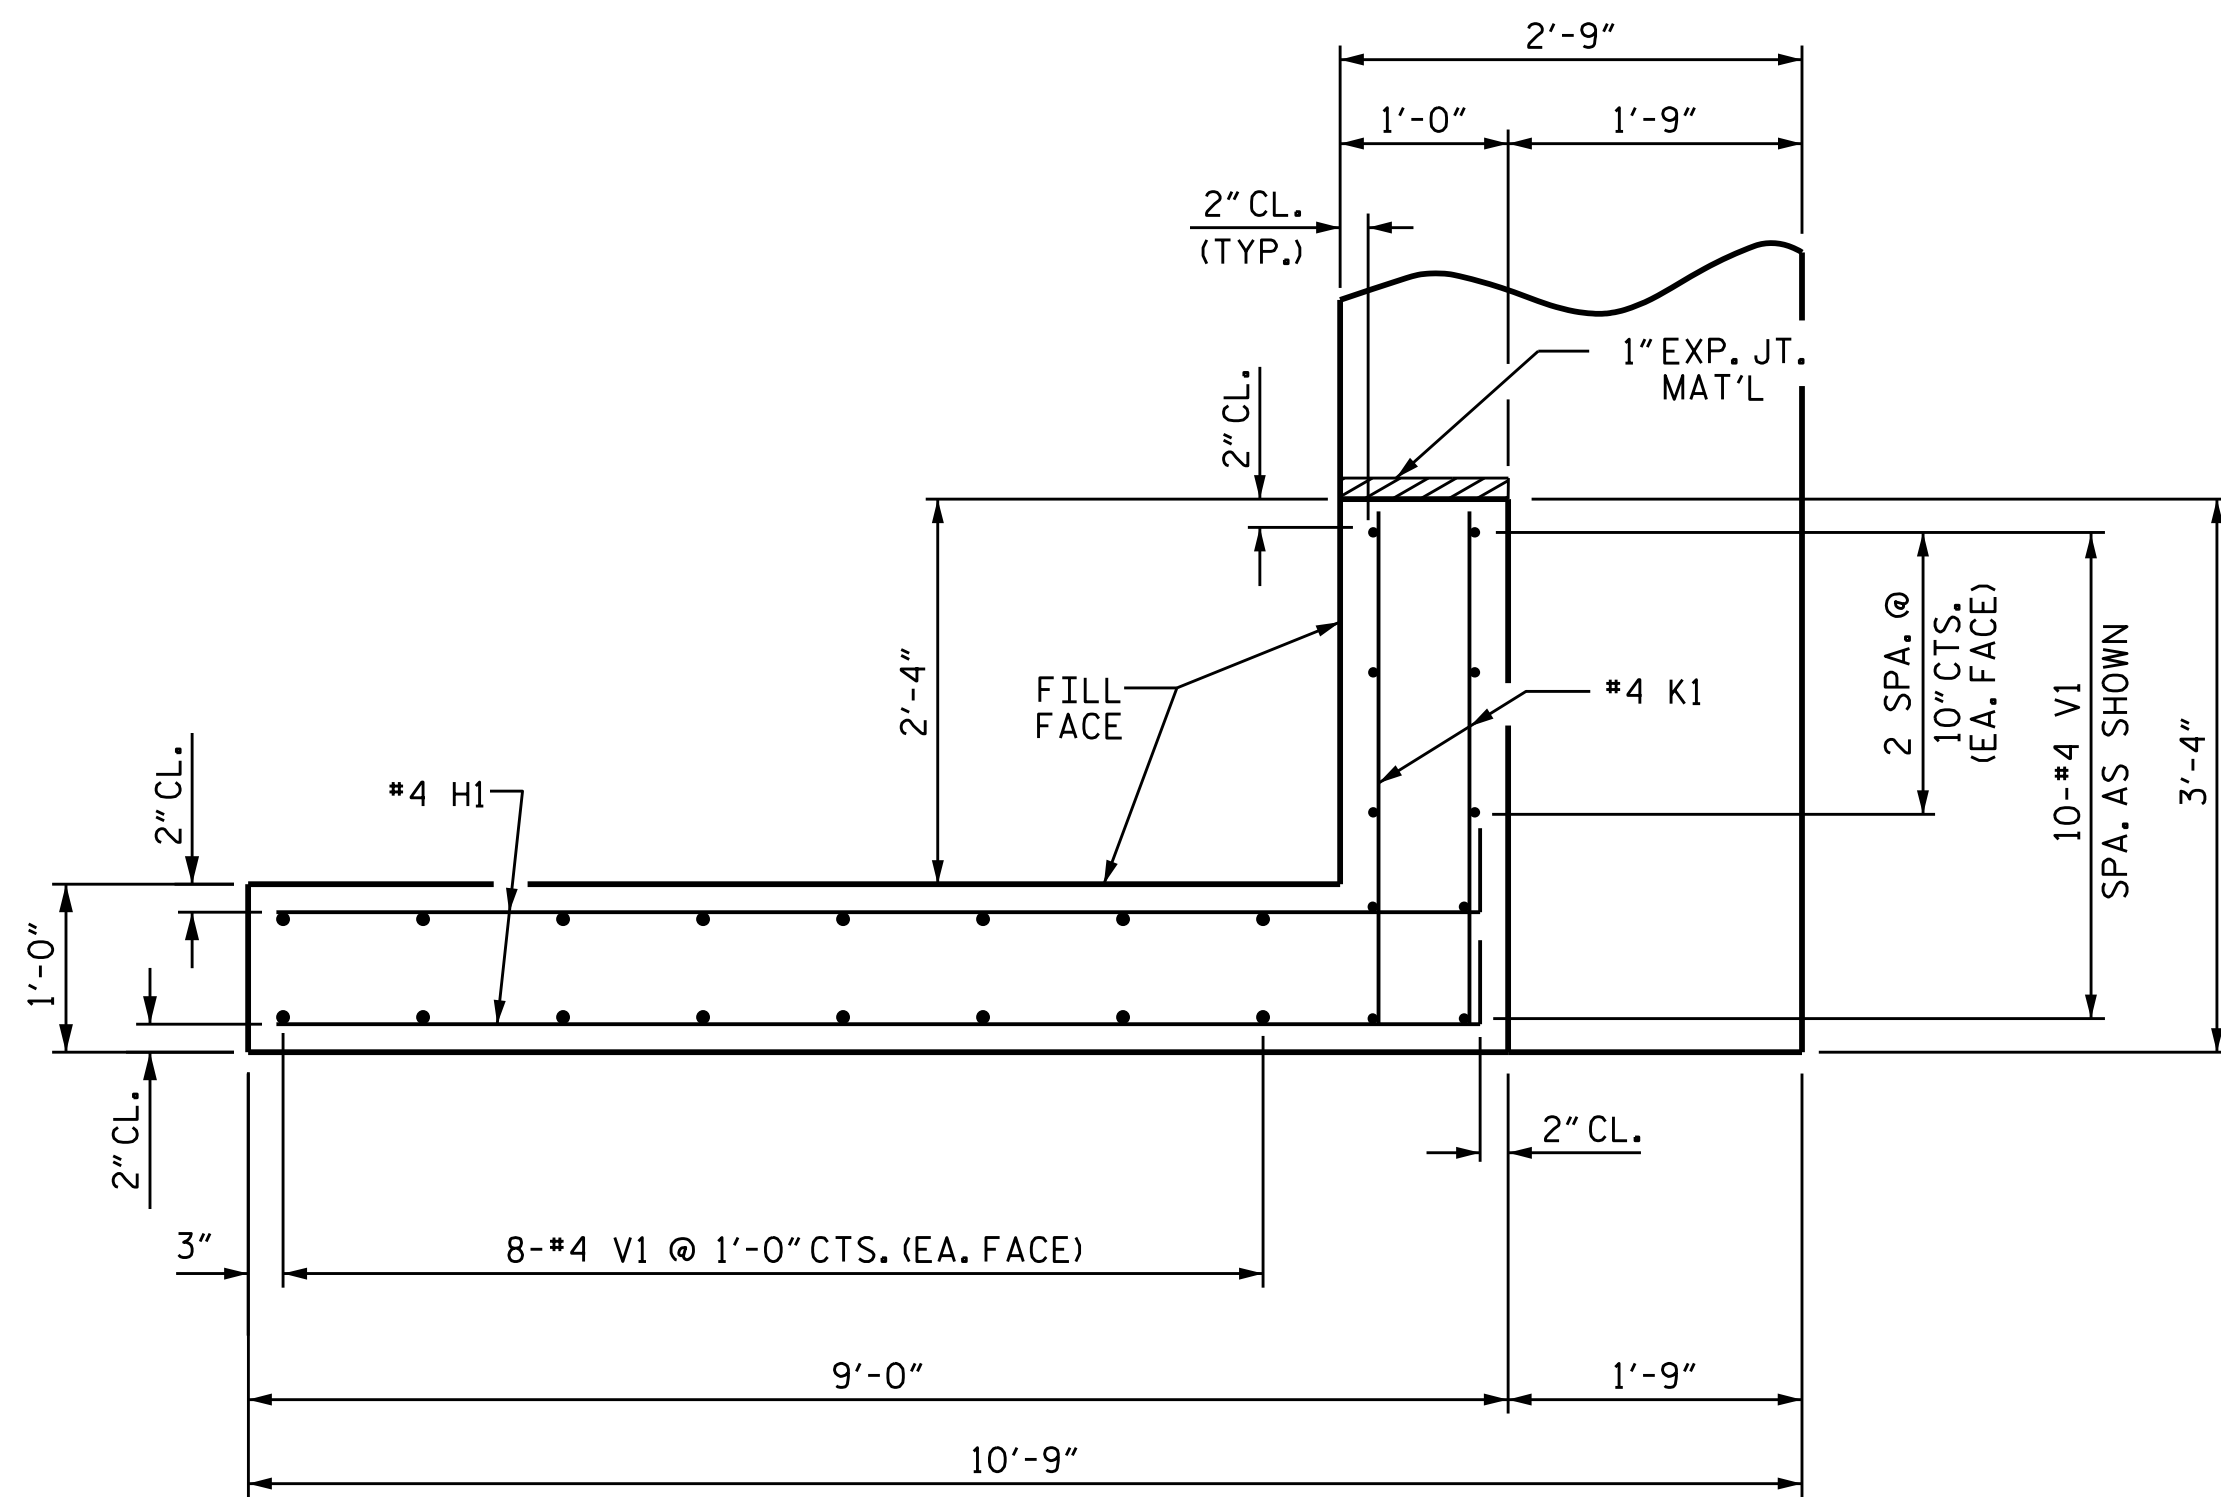


PLAN OF WING (W2)

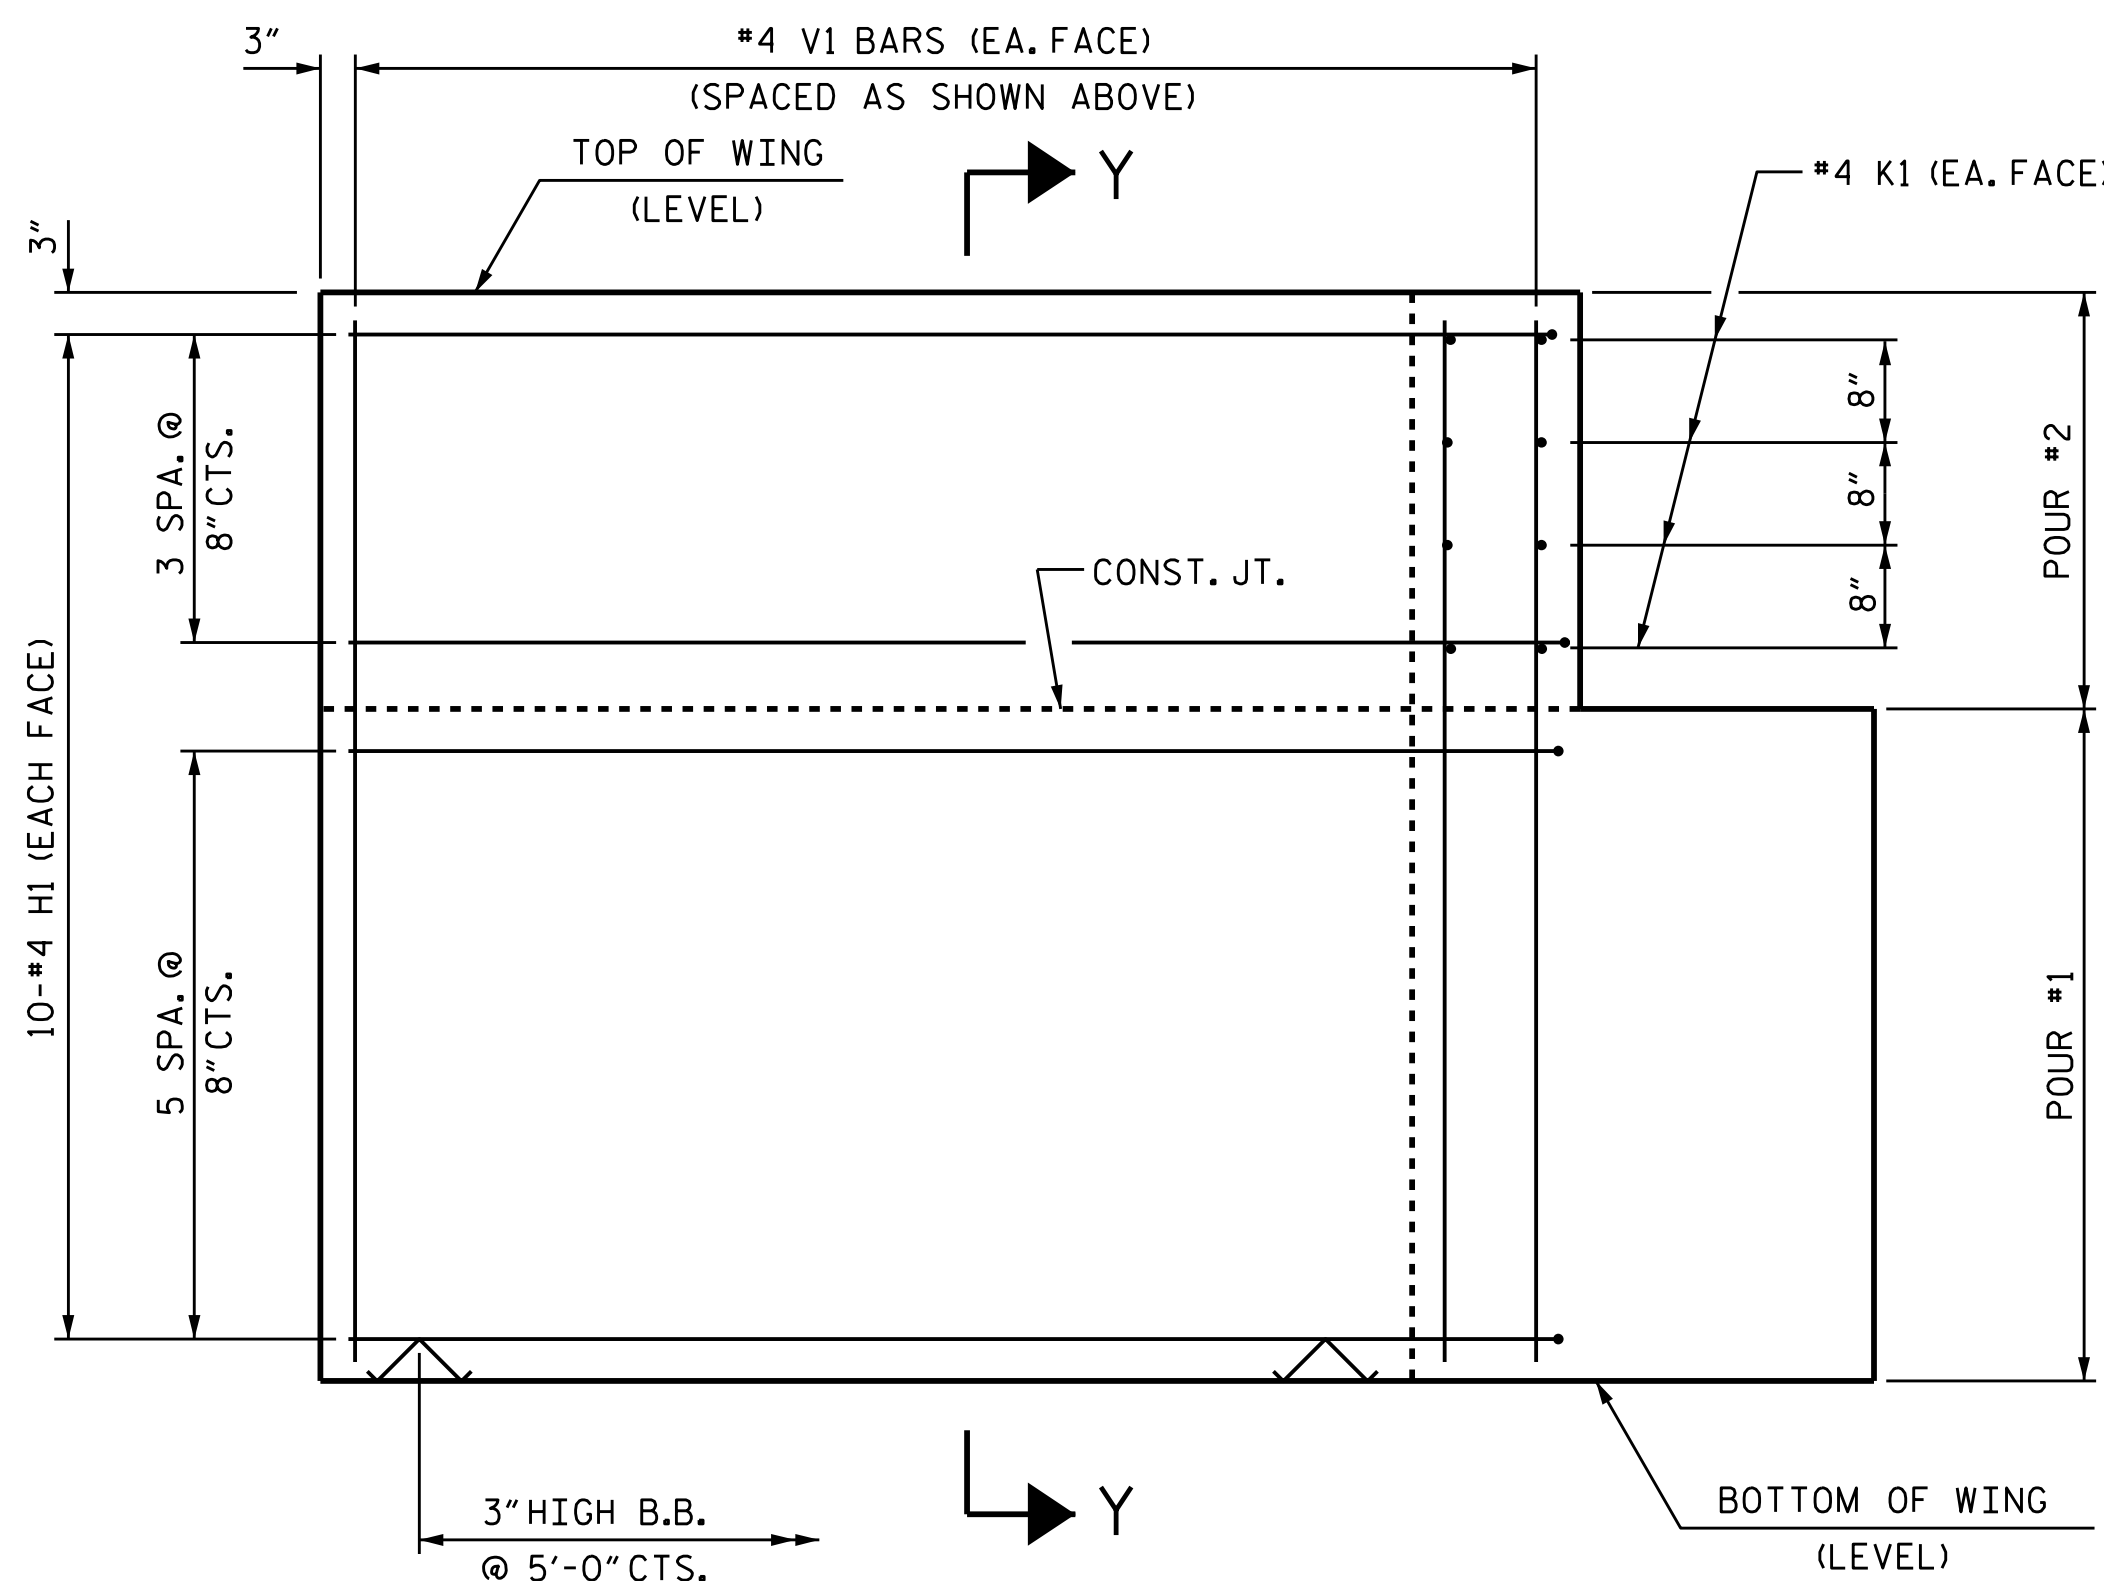

ELEVATION OF WING (W2)

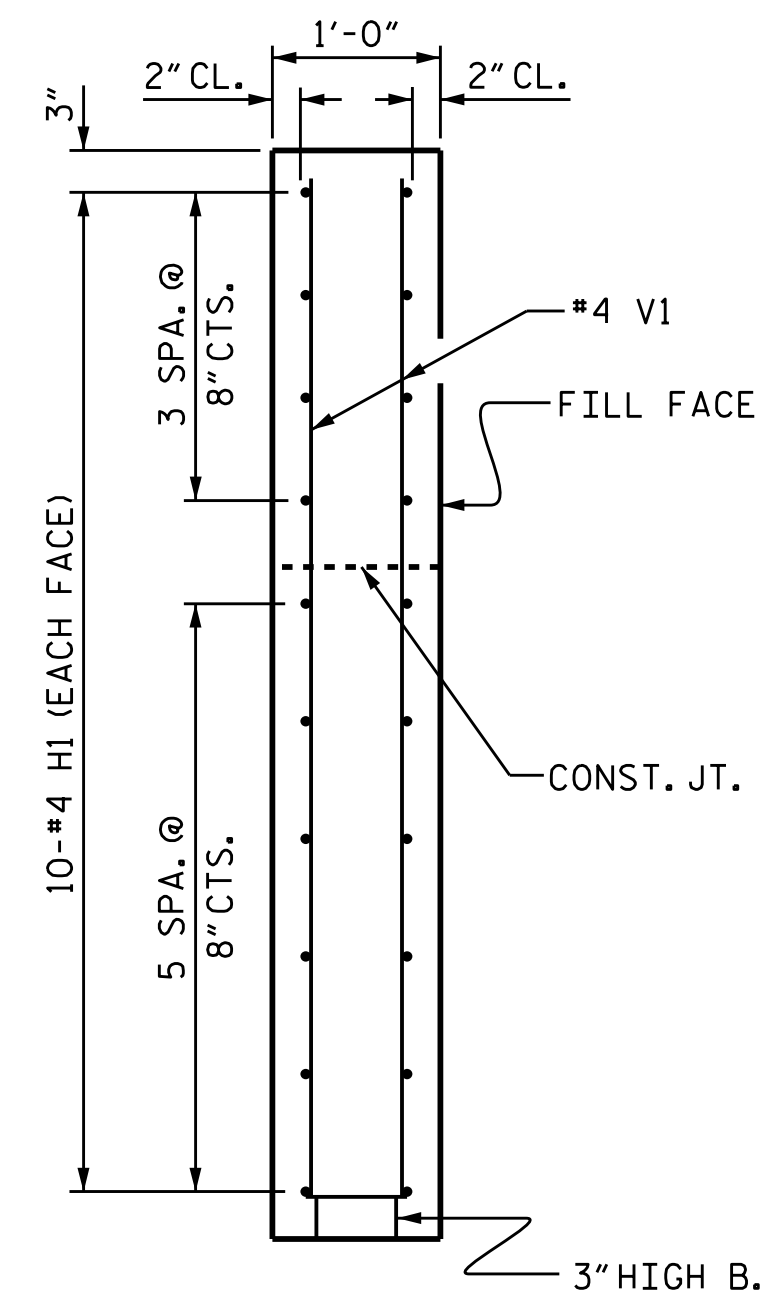

SECTION X-X

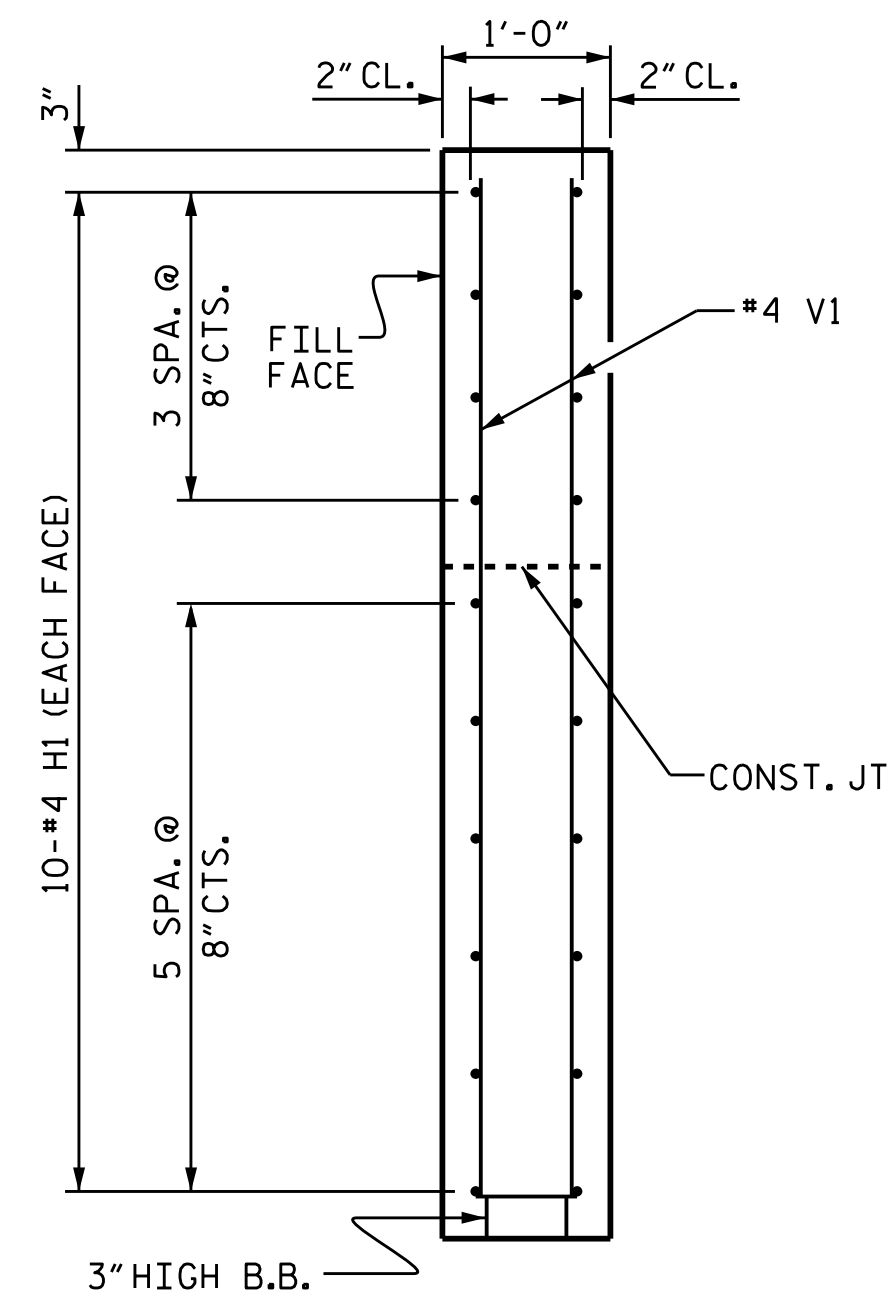


SECTION Y-Y


PROJECT NO. B-4950
CUMBERLAND/SAMPSON COUNTY
STATION: 18+27.50 -L-

SHEET 3 OF 4

ASSEMBLED BY : J.M. KEPICH	DATE : 11/16
CHECKED BY : L.M. SAMPLES	DATE : 11/16
DRAWN BY : WJH	12/11
CHECKED BY : AAC	12/11
REV. 4/15	MAA/TMG

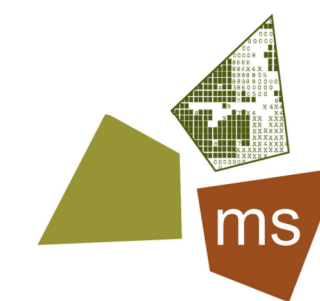

ms consultants, inc.
920 Main Campus Drive
Suite 430
Raleigh, NC 27606
NC License Number : C-3239

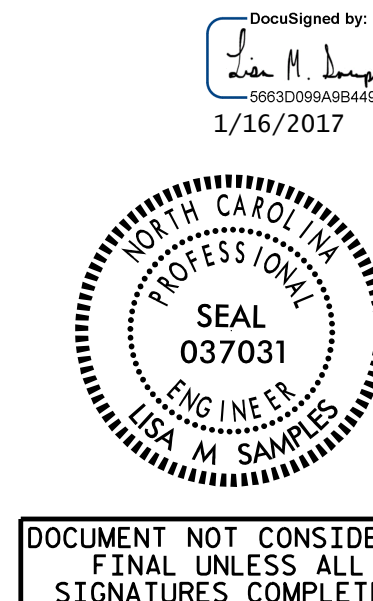

DOCUMENT NOT CONSIDERED
FINAL UNLESS ALL
SIGNATURES COMPLETED

REVISIONS						SHEET NO.
NO.	BY:	DATE:	NO.	BY:	DATE:	
1			3			S2-18
2			4			
TOTAL SHEETS 27						