


NOTES :
FOR BERM WIDTH DIMENSIONS, SEE GENERAL DRAWING.

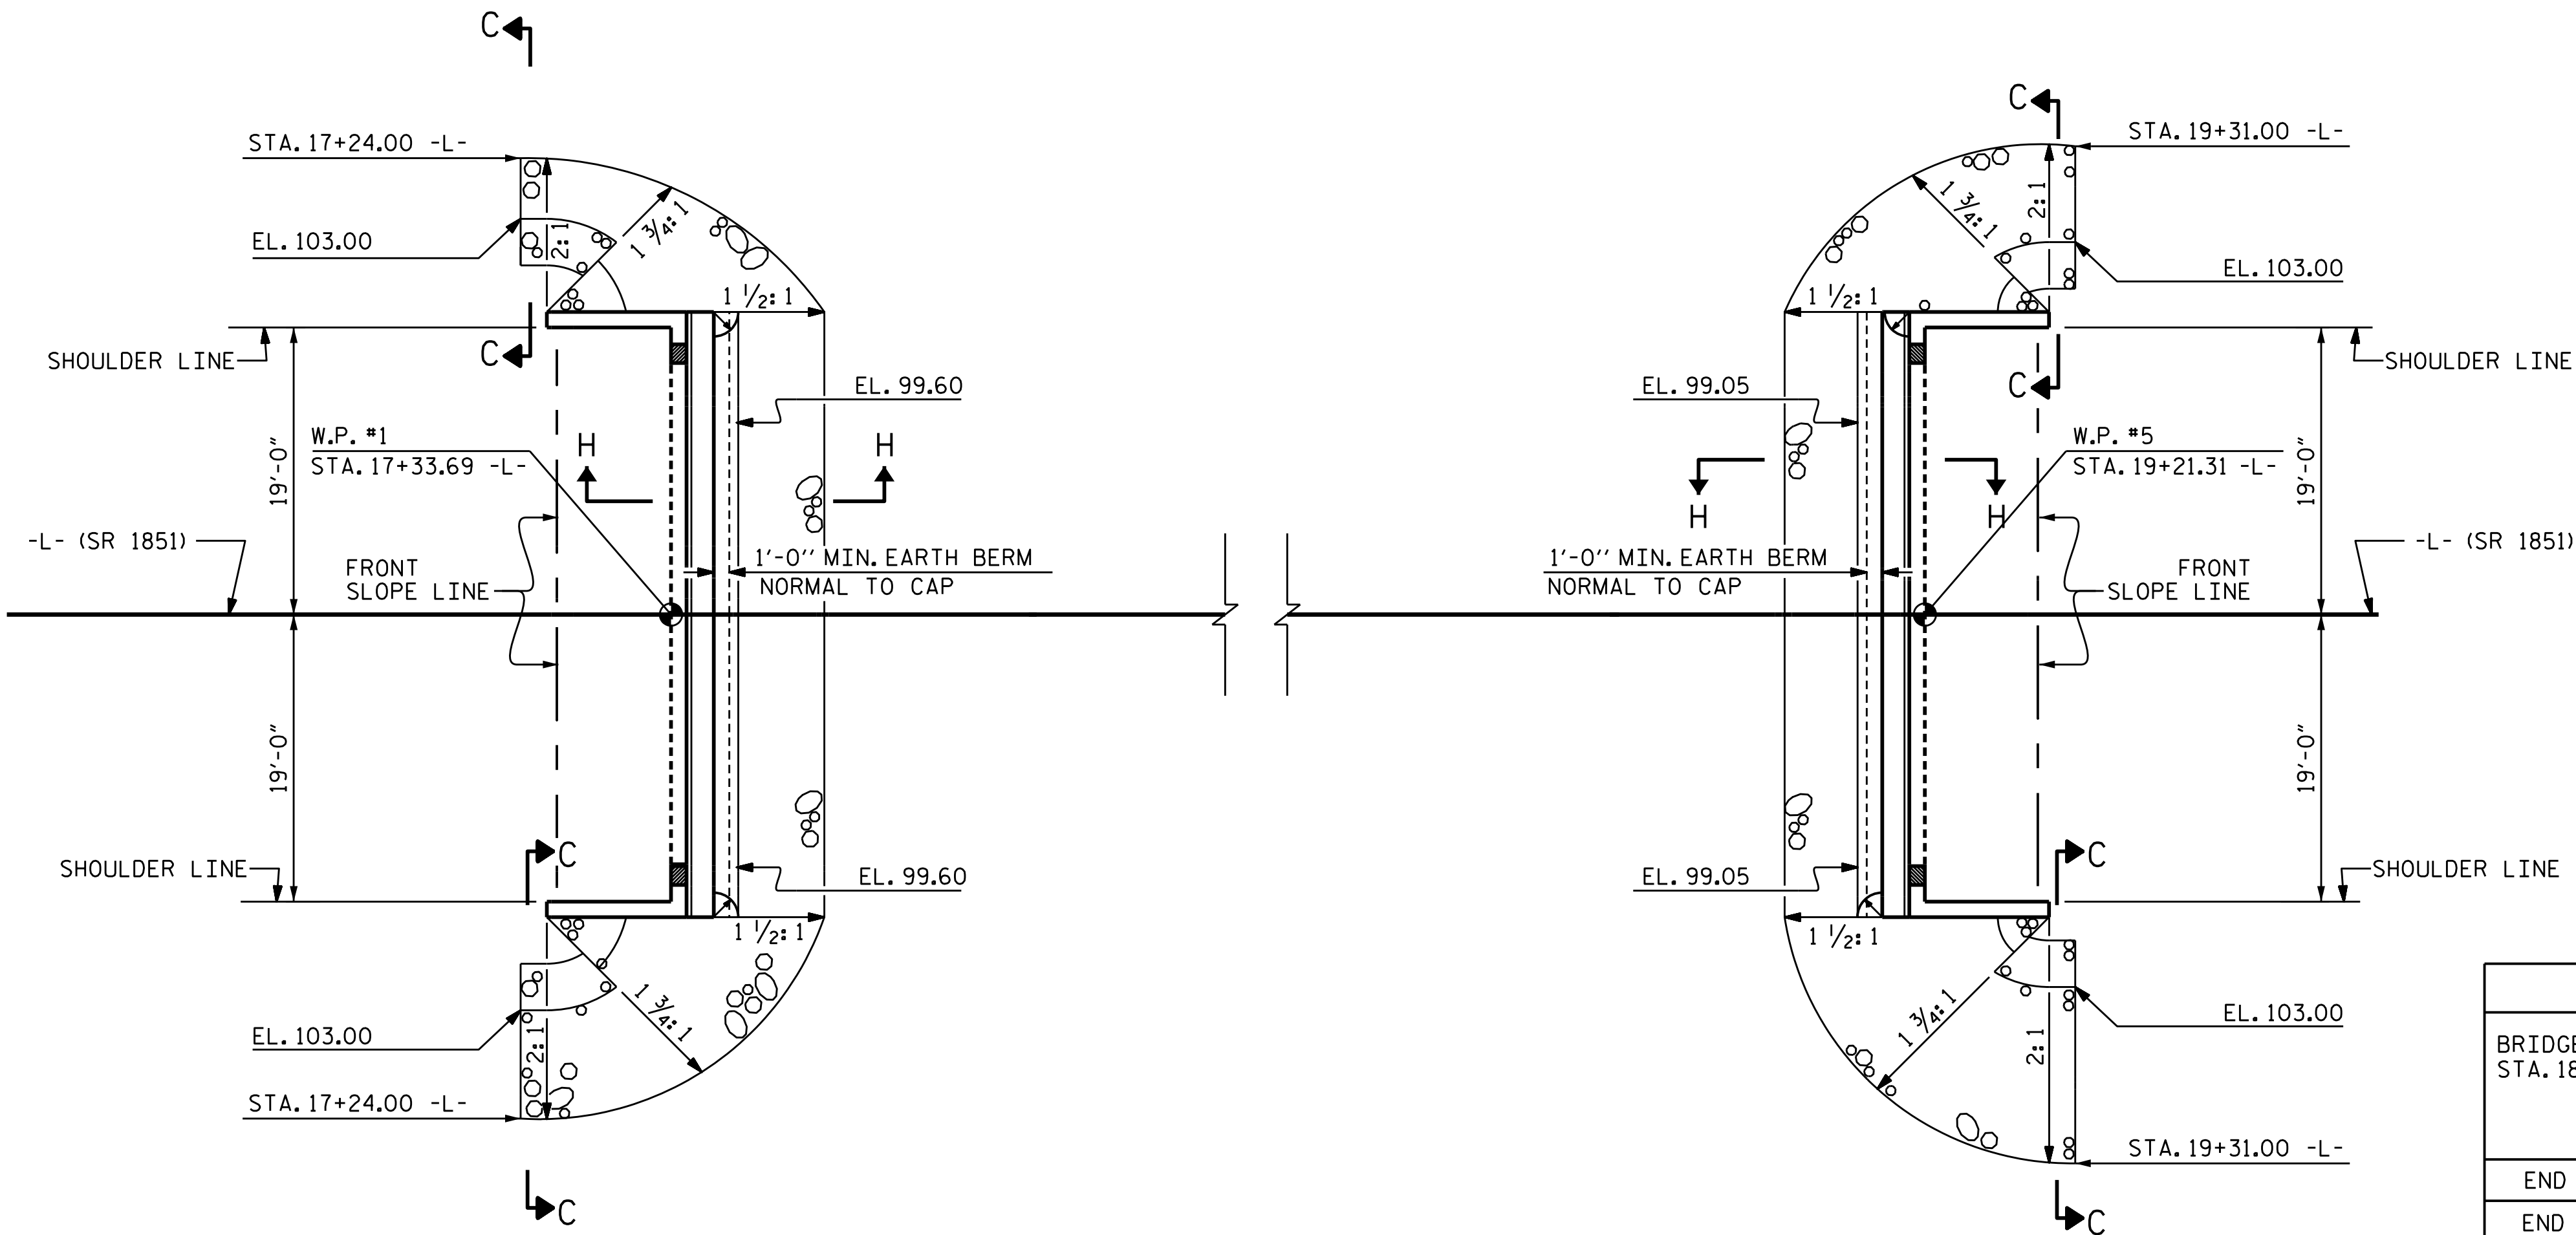


ESTIMATED QUANTITIES			
BRIDGE @ STA. 18+27.50 -L-	RIP RAP CLASS B	RIP RAP CLASS II (2'-0" THICK)	GEOTEXTILE FOR DRAINAGE
	TONS	TONS	SQUARE YARDS
END BENT 1	67	100	112
END BENT 2	72	107	119


END BENT No. 1

PLAN


END BENT No. 2

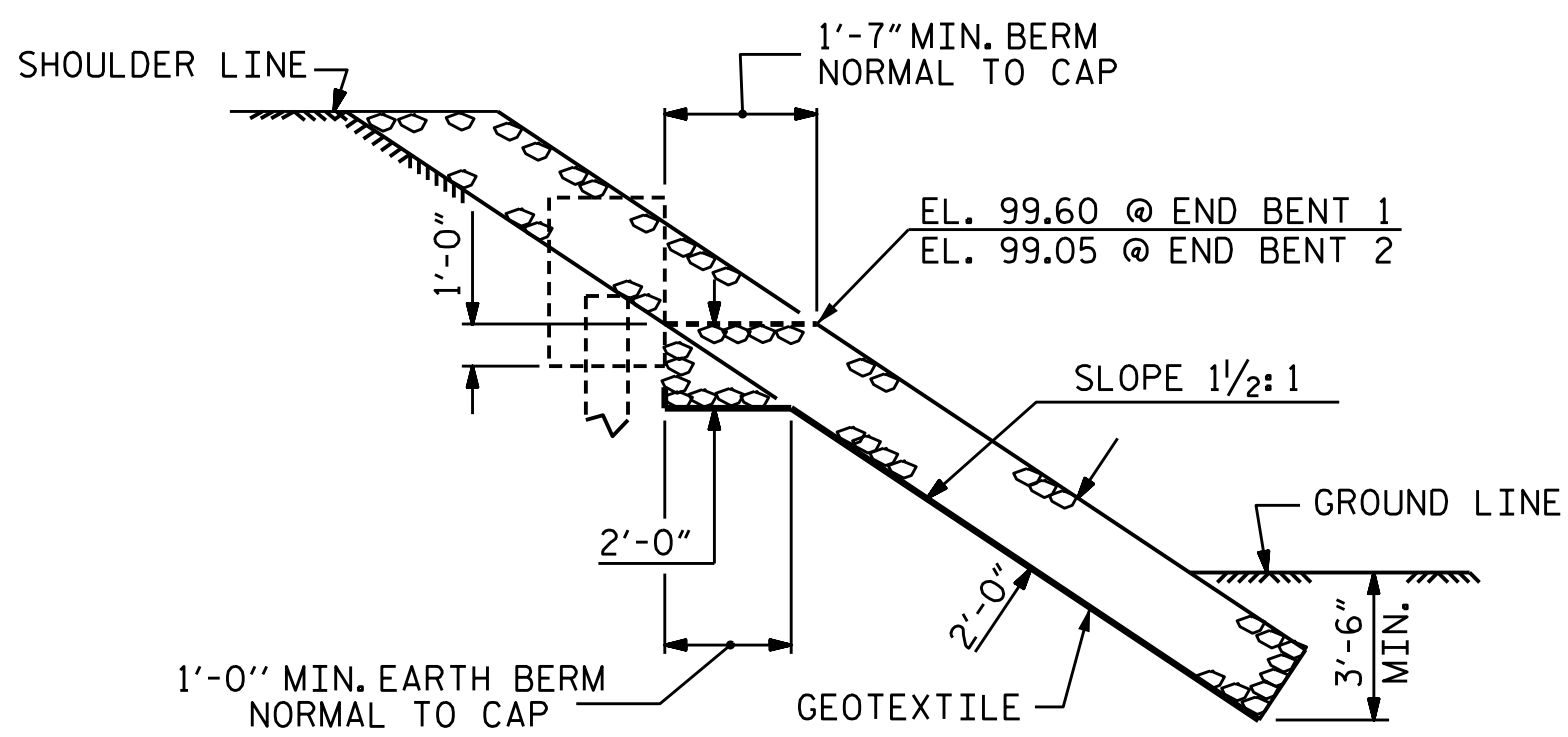

SECTION H-H

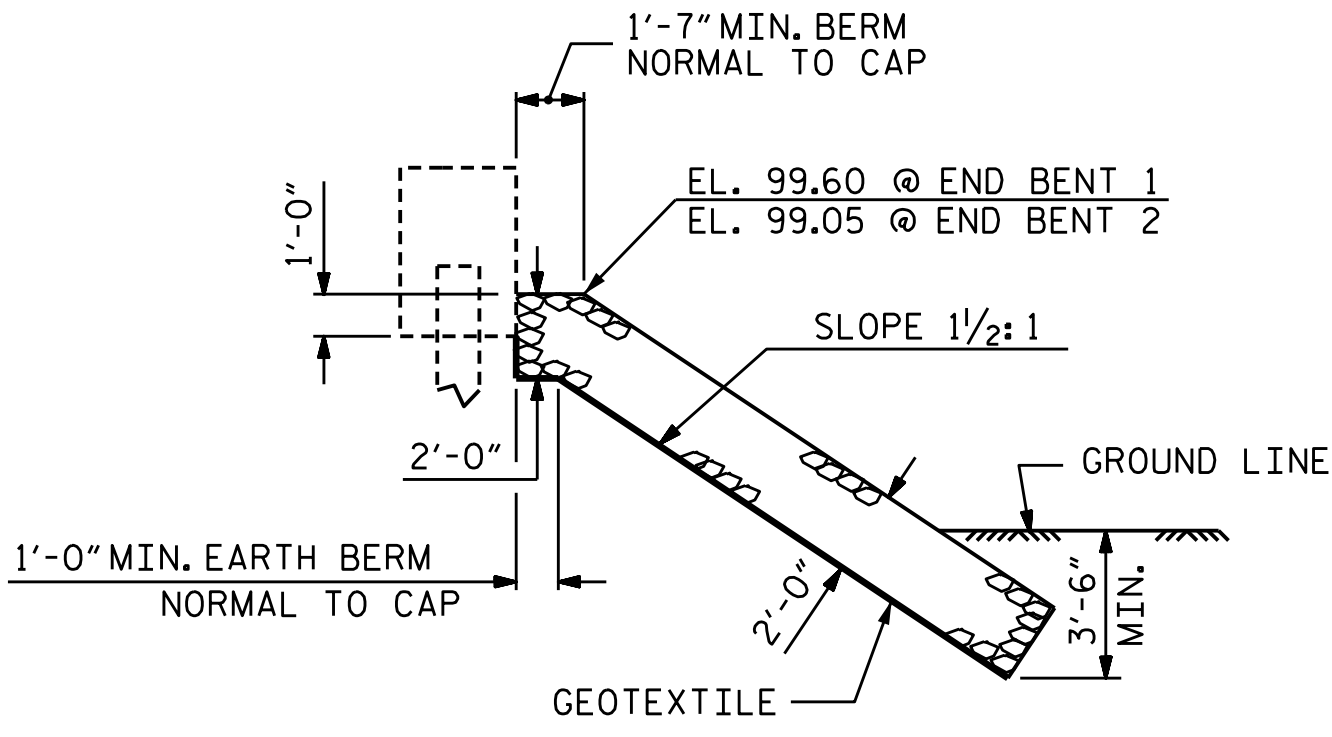

SECTION
BERM RIP RAPPED

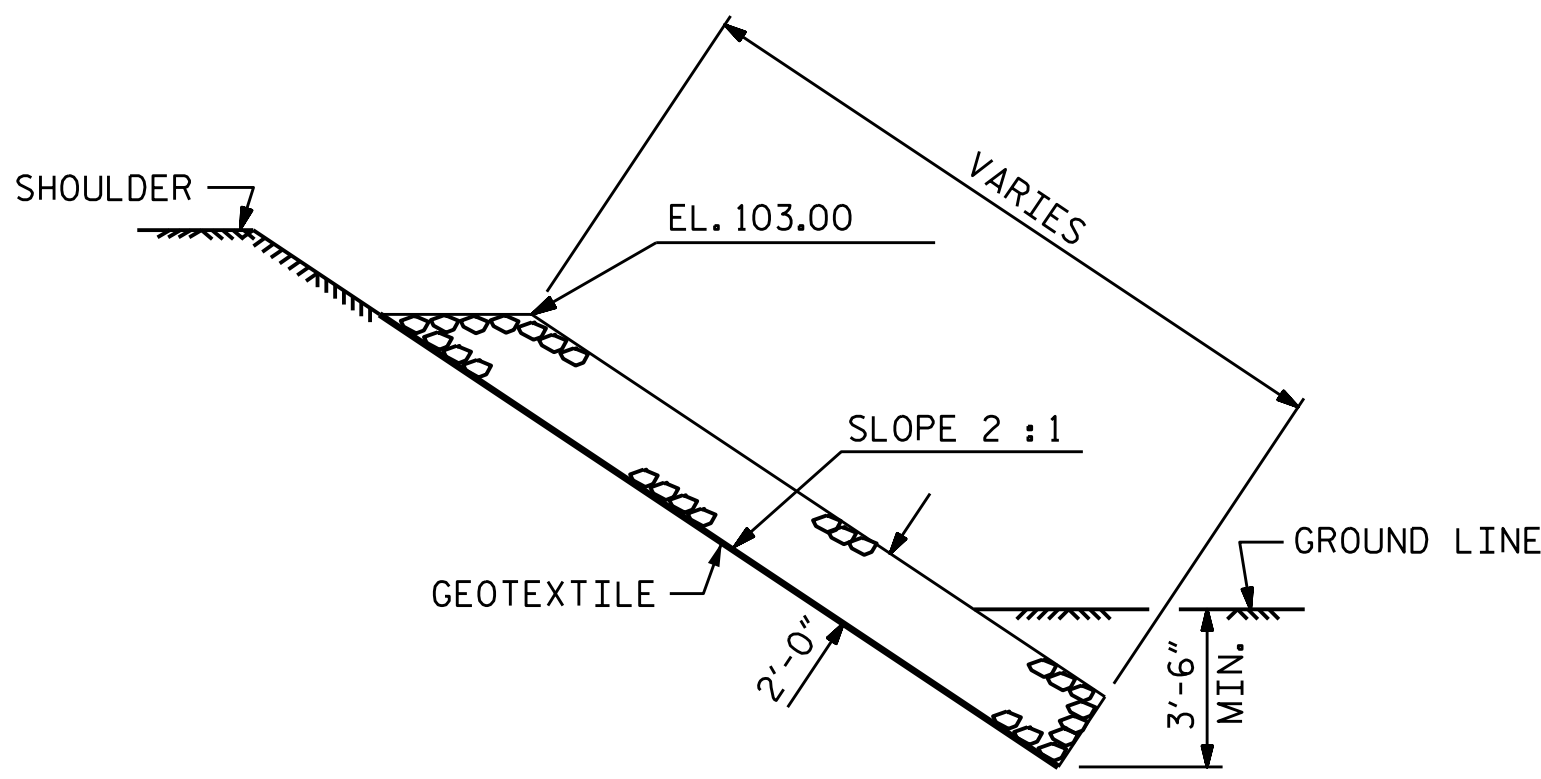

SECTION C-C


PROJECT NO. B-4950
CUMBERLAND/SAMPSON COUNTY
STATION: 18+27.50 -L-

STATE OF NORTH CAROLINA
DEPARTMENT OF TRANSPORTATION
RALEIGH
STANDARD
—RIP RAP DETAILS—

ASSEMBLED BY : J.M. KEPICH	DATE : 10/16
CHECKED BY : L.M. SAMPLES	DATE : 11/16
DRAWN BY : REK 1/84	REV. 5/1/06R TLA/GM
CHECKED BY : RDU 1/84	REV. 10/1/11 MAA/GM
	REV. 12/21/11 MAA/GM



ms consultants, inc.
920 Main Campus Drive
Suite 430
Raleigh, NC 27606
NC License Number : C-3239

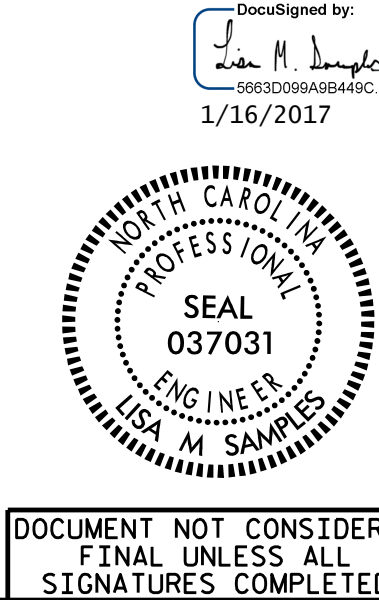

DOCUMENT NOT CONSIDERED
FINAL UNLESS ALL
SIGNATURES COMPLETED

REVISIONS						SHEET NO.
NO.	BY:	DATE:	NO.	BY:	DATE:	
1			3			S2-26
2			4			
TOTAL SHEETS 27						