


6/2/99


03-FEB-2017 13:54
R:\Roadway\Proj\B49E00_Rdy_tup_2A-1.dgn

PAVEMENT SCHEDULE (FINAL PAVEMENT DESIGN)	
C1	PROP. APPROX. 3" ASPHALT CONCRETE SURFACE COURSE, TYPE SF9.5A, AT AN AVERAGE RATE OF 165 LBS. PER SQ. YD. IN EACH OF TWO LAYERS.
C2	PROP. VAR. DEPTH ASPHALT CONCRETE SURFACE COURSE, TYPE SF9.5A, AT AN AVERAGE RATE OF 110 LBS. PER SQ. YD. PER 1" DEPTH TO BE PLACED IN LAYERS NOT TO EXCEED 1½" IN DEPTH.
E1	PROP. APPROX. 4" ASPHALT CONCRETE BASE COURSE, TYPE B25.0B, AT AN AVERAGE RATE OF 456 LBS. PER SQ. YD.
E2	PROP. VAR. DEPTH ASPHALT CONCRETE BASE COURSE, TYPE B25.0B, AT AN AVERAGE RATE OF 114 LBS. PER SQ. YD. PER 1" DEPTH TO BE PLACED IN LAYERS NOT LESS THAN 3" IN DEPTH OR GREATER THAN 5½" IN DEPTH.
T	EARTH MATERIAL
U	EXISTING PAVEMENT
W	VARIABLE DEPTH ASPHALT PAVEMENT (SEE WEDGING DETAIL)

NOTE: ALL PAVEMENT SLOPES 1:1 UNLESS NOTED OTHERWISE

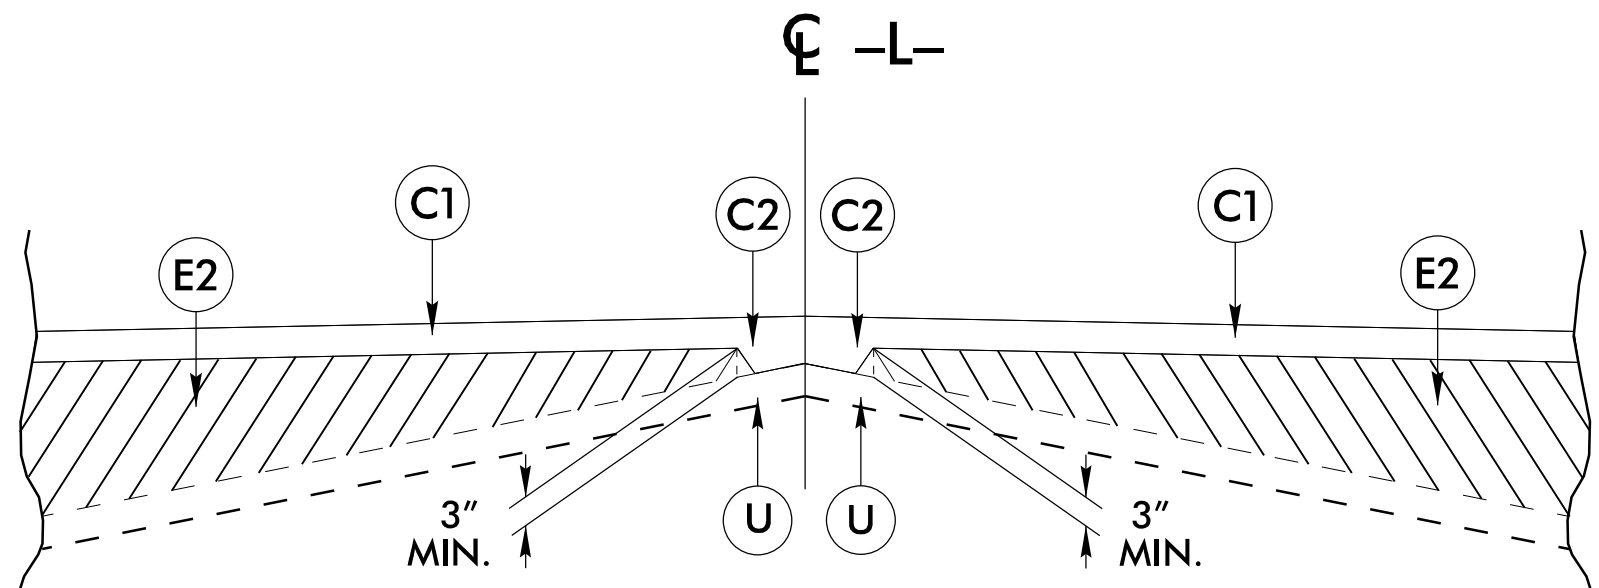


STANDARD WEDGING DETAIL

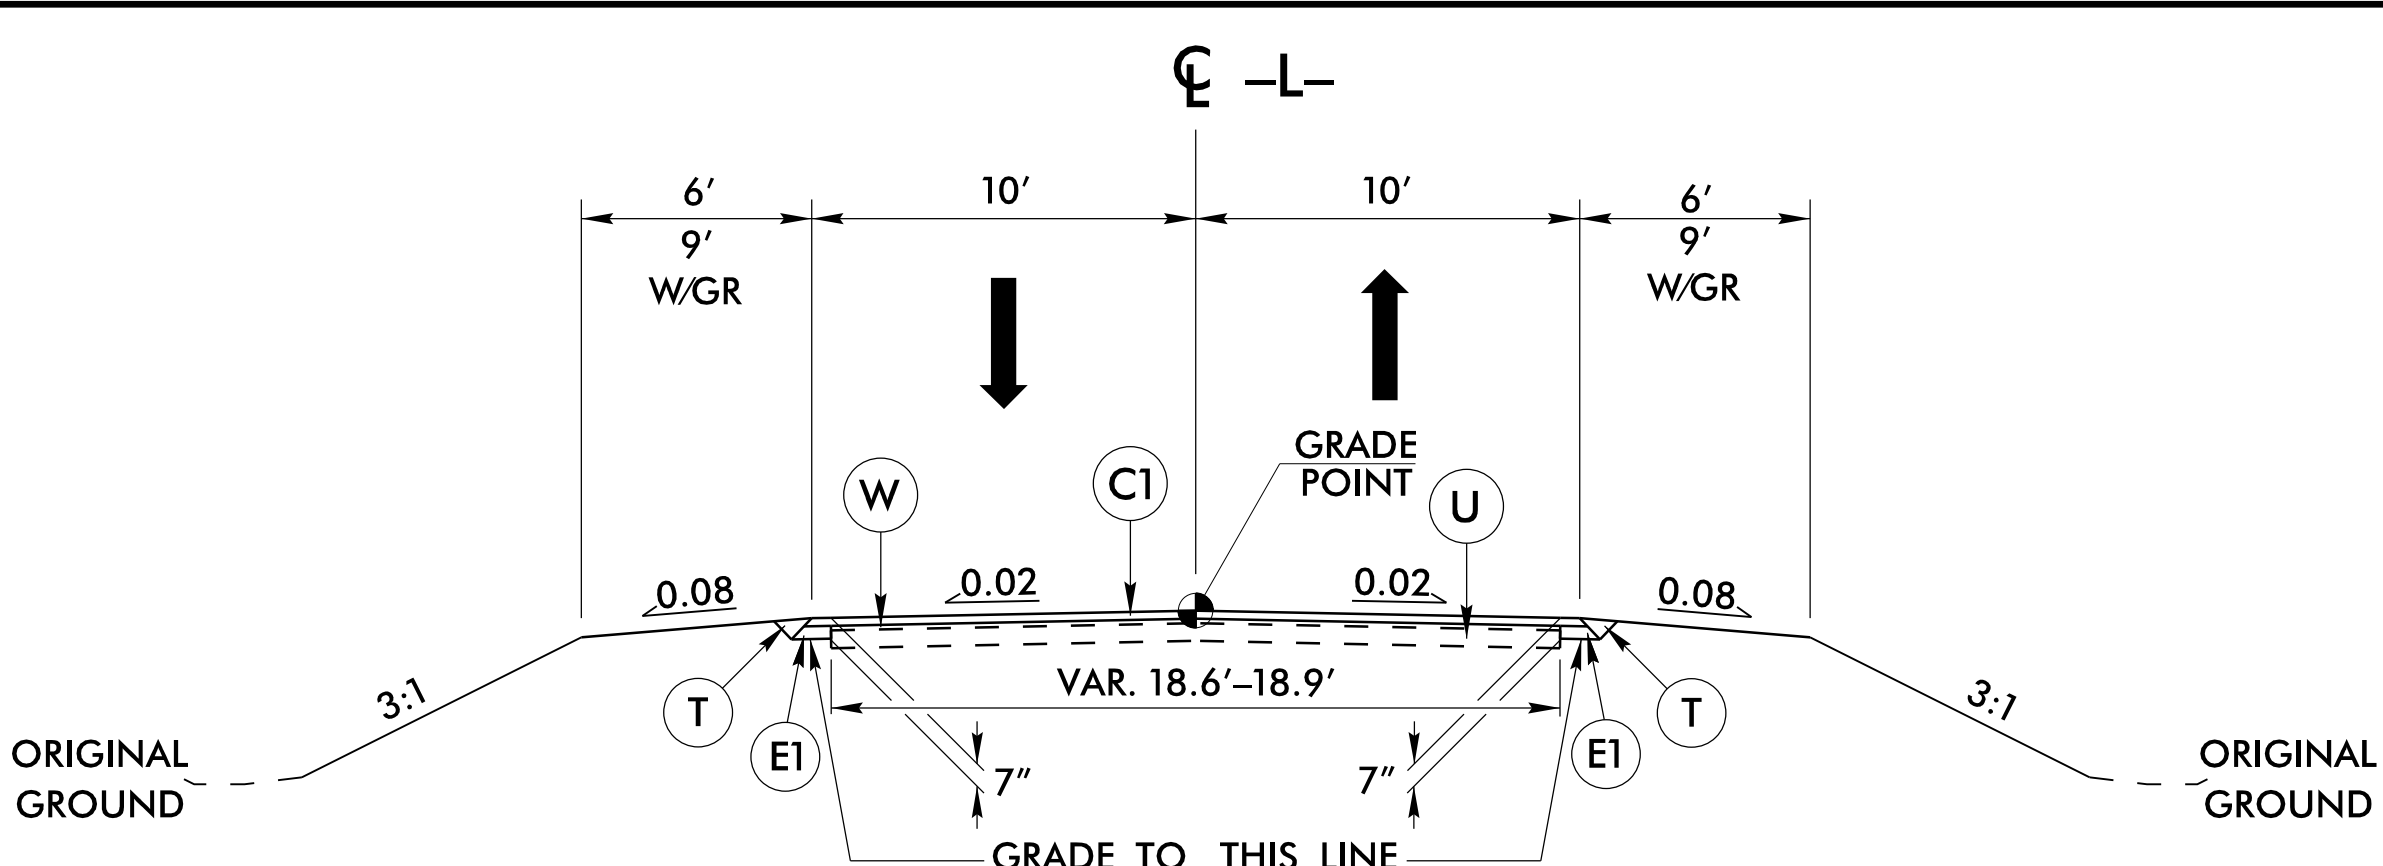

TYPICAL SECTION NO. 1

USE TYPICAL SECTION NO. 1

-L- STA. 11+00.00 TO -L- STA. 11+50.00
-L- STA. 20+90.00 TO -L- STA. 21+40.00

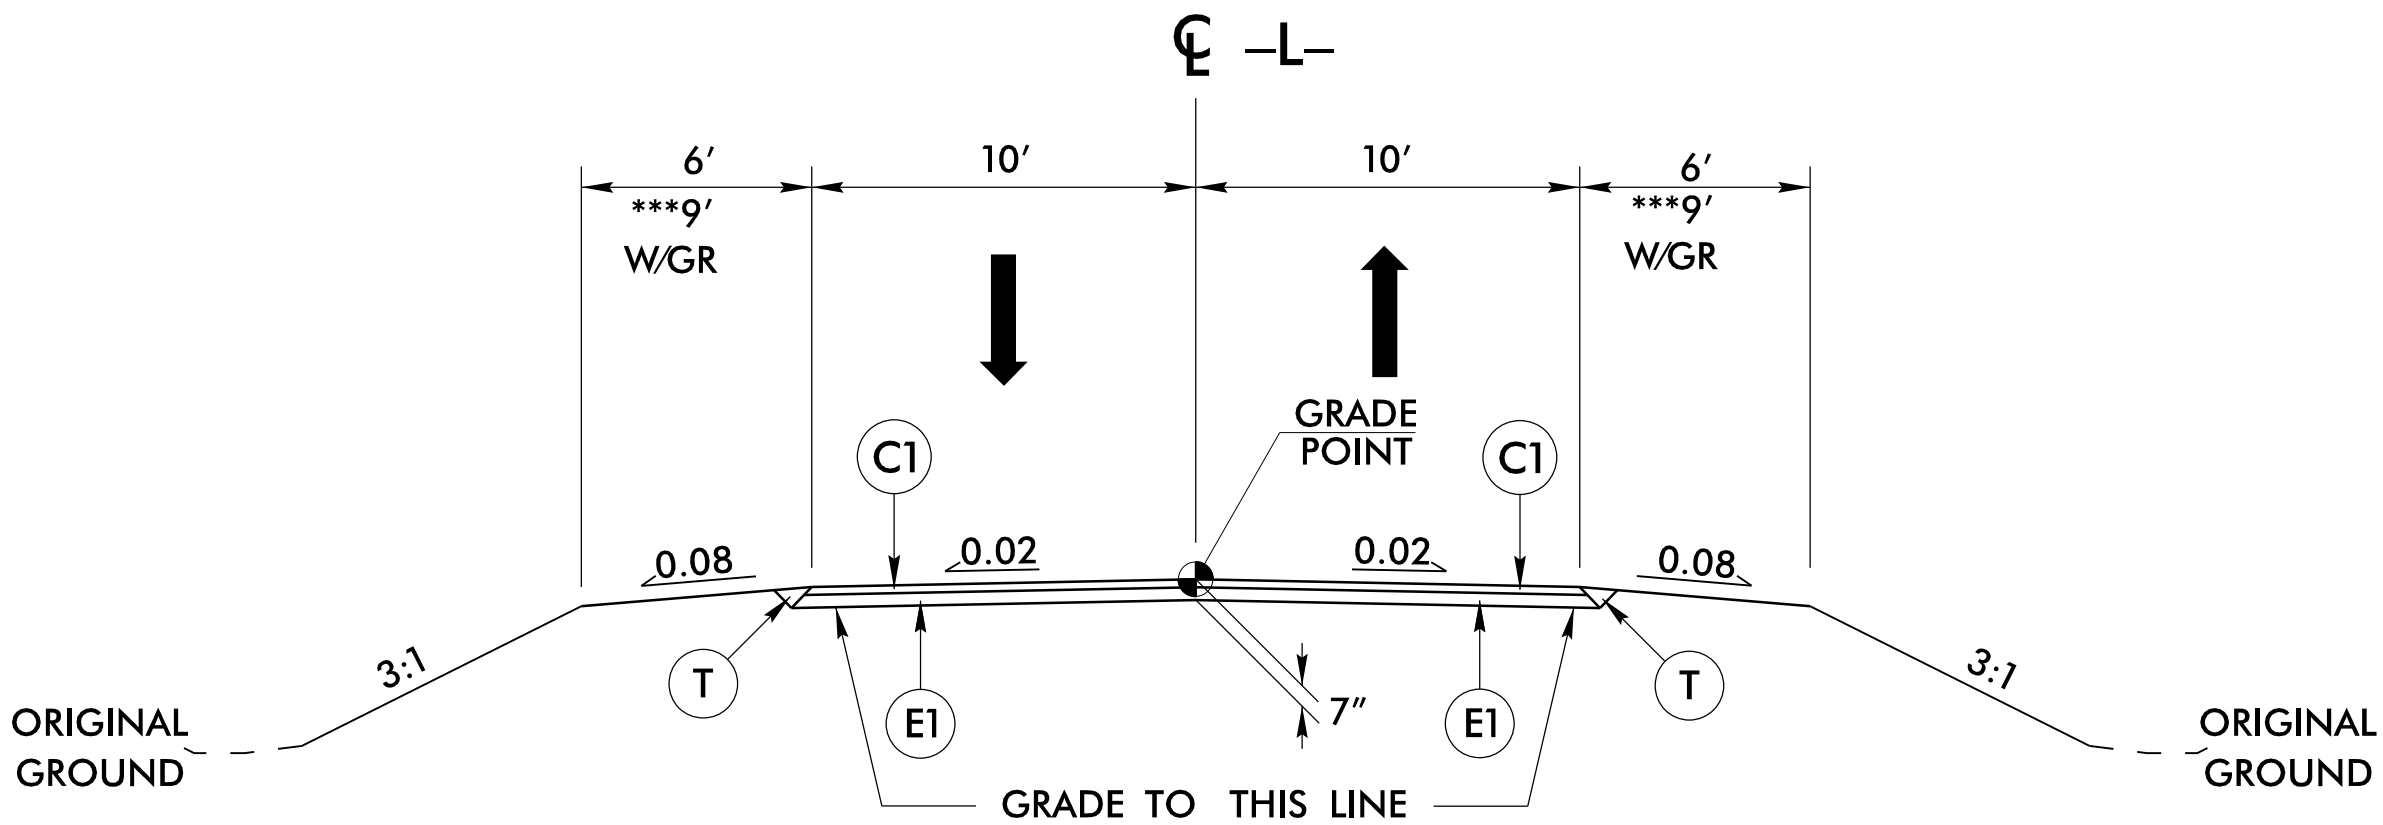


TYPICAL SECTION NO. 2

*** PAVE TO FACE OF GUARDRAIL

USE TYPICAL SECTION NO. 2

-L- STA. 11+50.00 TO -L- STA. 13+36.75 (BEGIN BRIDGE)
-L- STA. 14+59.25 (END BRIDGE) TO -L- STA. 17+33.69 (BEGIN BRIDGE)
-L- STA. 19+21.31 (END BRIDGE) TO -L- STA. 20+90.00

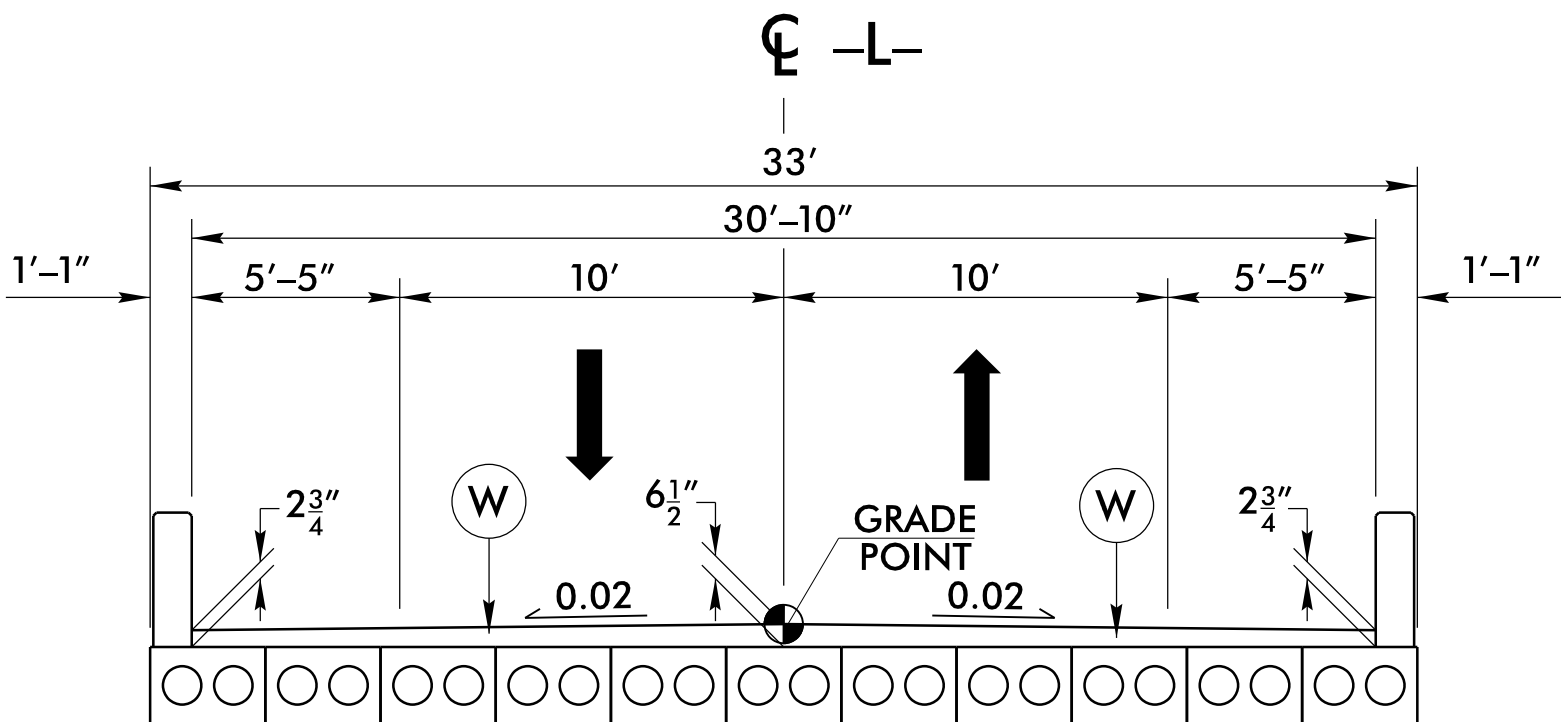

ARRANGEMENT OF CORED SLAB UNITS (CSU)

BRIDGE 171		BRIDGE 172	
SPAN 1: 11 - 1'-9" CSU		SPAN 1: 11 - 1'-9" CSU	
SPAN 2: 11 - 2'-0" CSU		SPAN 2: 11 - 2'-0" CSU	
SPAN 3: 11 - 1'-9" CSU		SPAN 3: 11 - 2'-0" CSU	
		SPAN 4: 11 - 1'-9" CSU	

TYPICAL SECTION ON STRUCTURE

USE TYPICAL SECTION ON STRUCTURE

-L- STA. 13+36.75 (BEGIN BRIDGE) TO -L- STA. 14+59.25 (END BRIDGE)
-L- STA. 17+33.69 (BEGIN BRIDGE) TO -L- STA. 19+21.31 (END BRIDGE)

PROJECT REFERENCE NO.		SHEET NO.	
B-4950		2A-1	
ROADWAY DESIGN ENGINEER		PAVEMENT DESIGN ENGINEER	
			
DOCUMENT NOT CONSIDERED FINAL UNLESS ALL SIGNATURES COMPLETED			

RS&H