


8/17/99

30-JAN-2017 10:40
R:\Roadway\Proj\B4950_Rdy_psh_4.dgn

-L- CURVE DATA
PI Sta 10+99.98
BK = N 70° 05' 50.1" E
Δ = 0° 08' 37.0" (LT)
D = 0° 04' 18.6"
L = 199.95'
T = 99.98'
R = 79,766.46'
SE = NC
RO = SEE PLANS



PI Sta 21+96.81
Δ = 1° 10' 35.1" (RT)
D = 1° 08' 00.2"
L = 103.80'
T = 51.90'
R = 5,055.27'

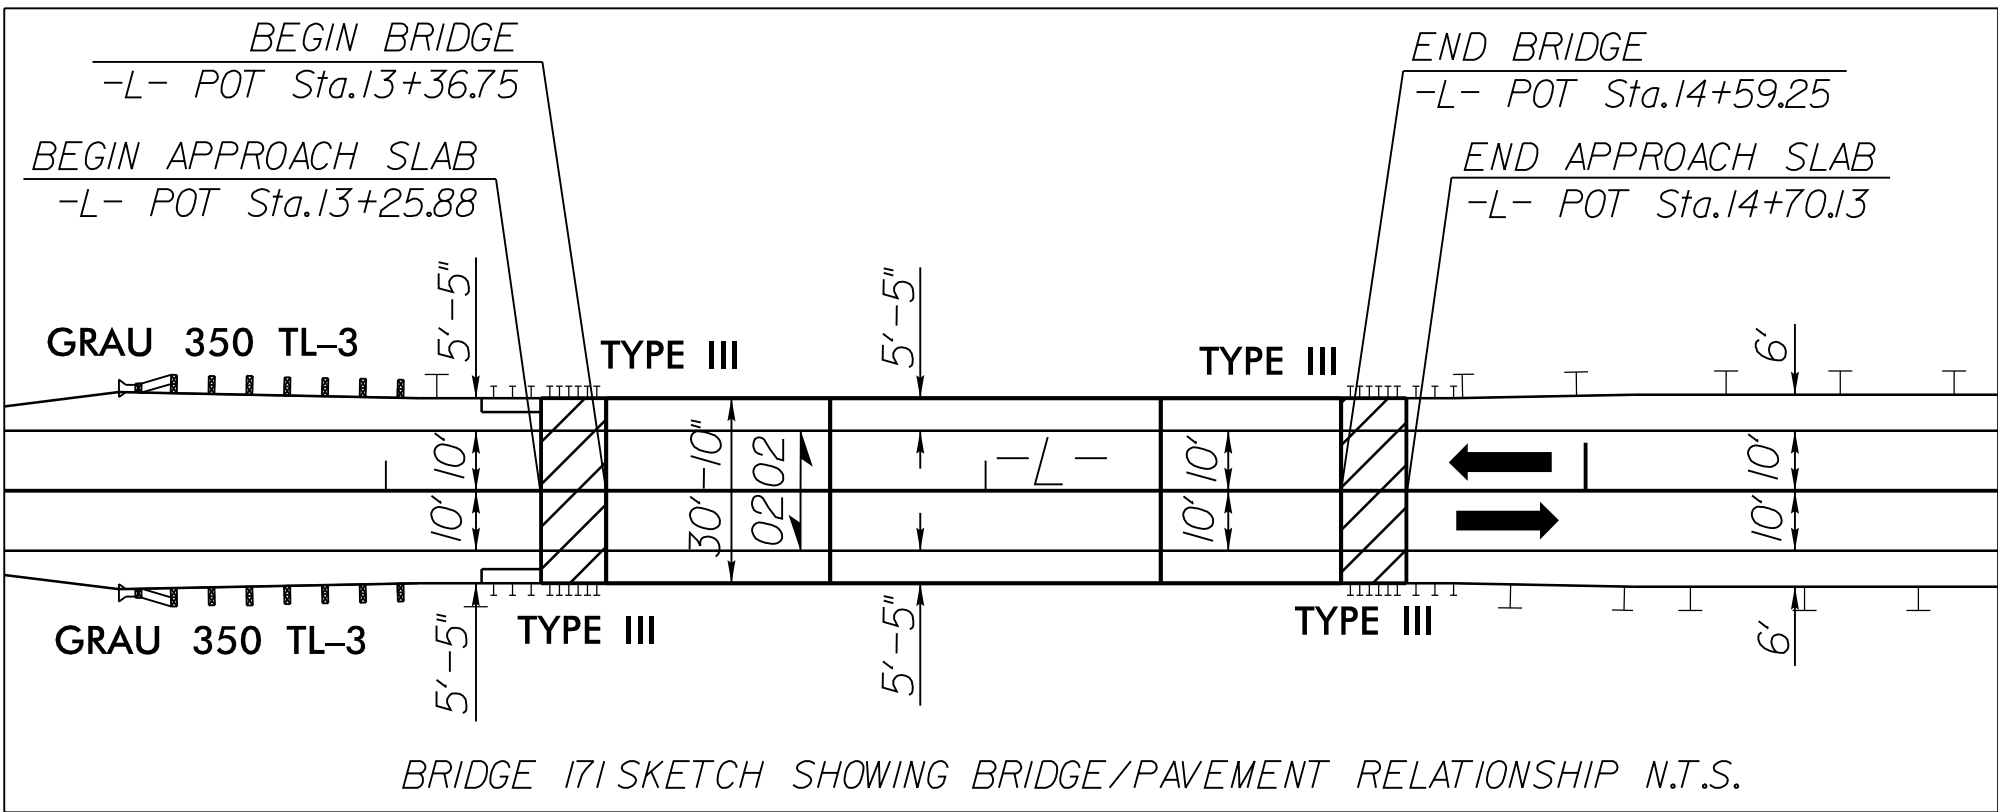

NAD 83/NSRS 2007

PROJECT REFERENCE NO.		SHEET NO.
B-4950		4
RW SHEET NO.		
ROADWAY DESIGN ENGINEER	HYDRAULICS ENGINEER	
		
DOCUMENT NOT CONSIDERED FINAL UNLESS ALL SIGNATURES COMPLETED		

RS&H

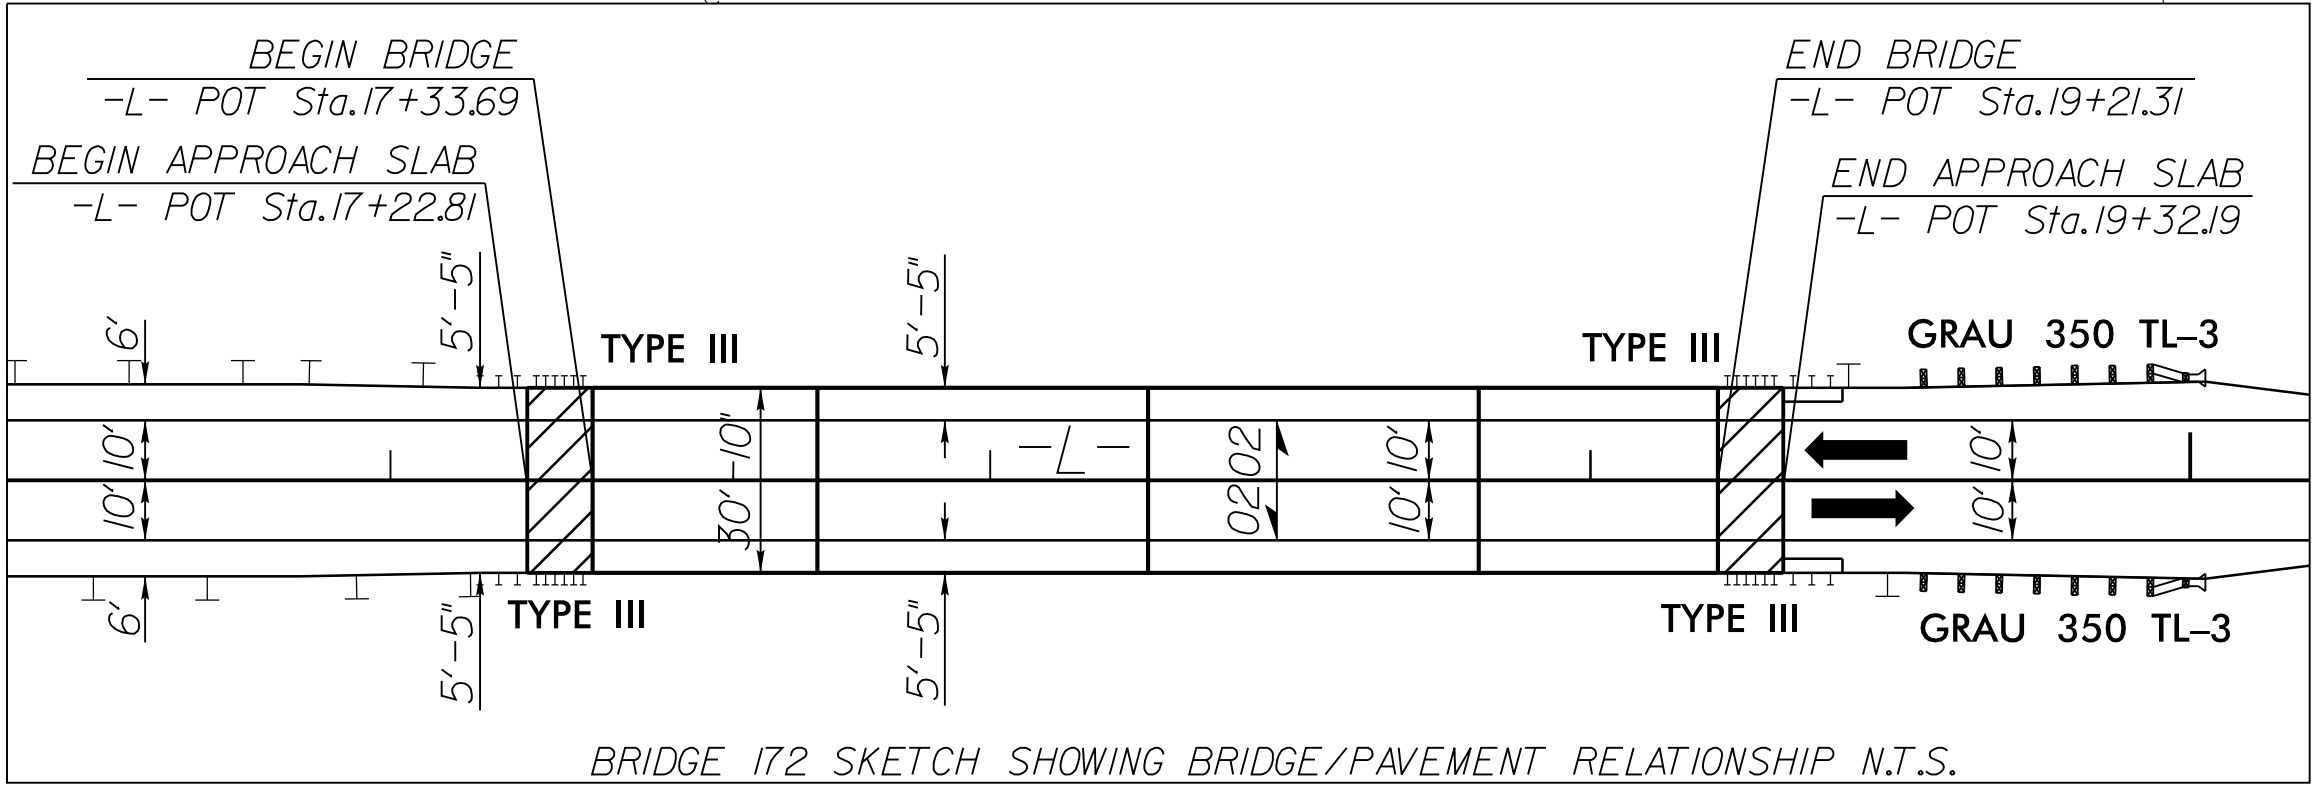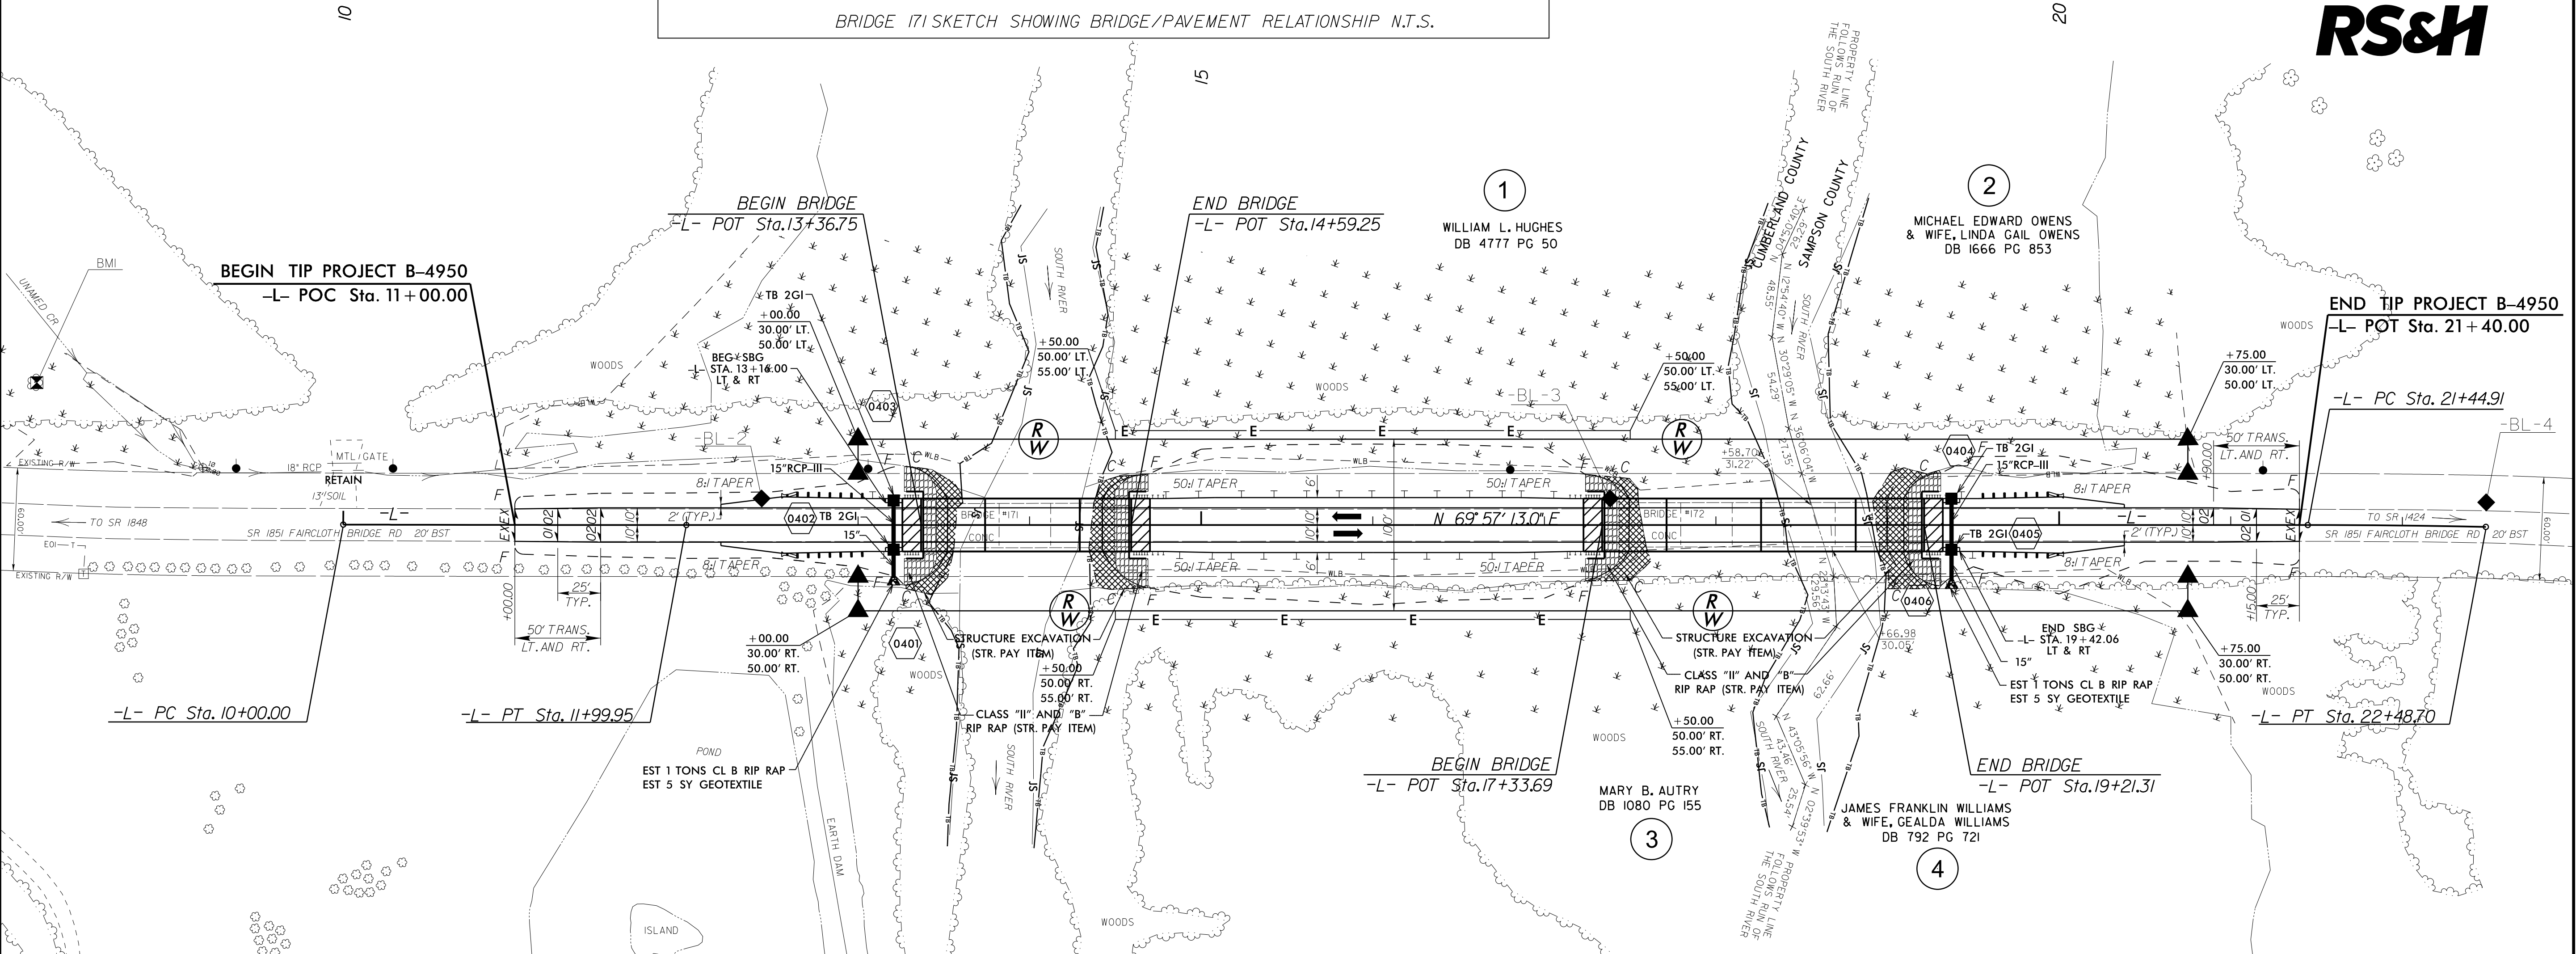

FOR -L- PROFILE, SEE SHEET NO. 5
FOR STRUCTURE PLANS, SEE SHEETS
S1-1 THRU S1-25 & S2-1 THRU S2-26