



I440 BRIDGE CLEARANCE

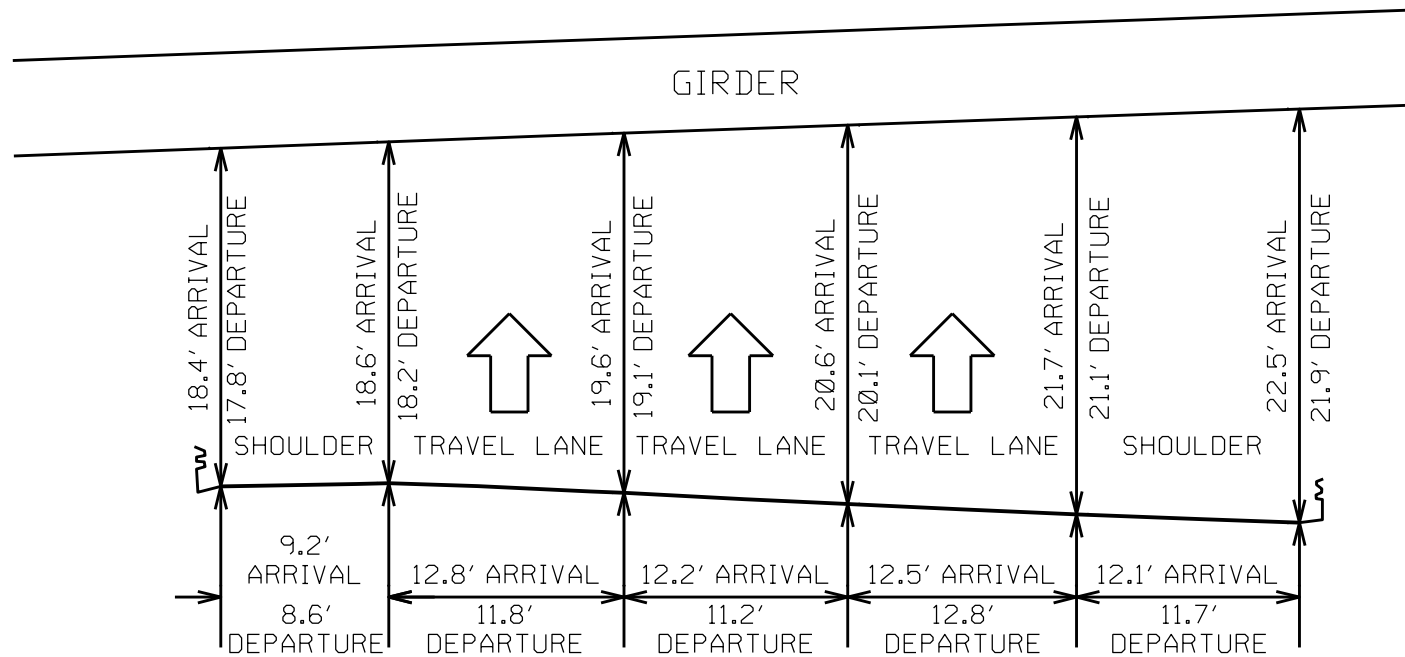

VICINITY MAP
(NOT TO SCALE)

WADE AVE EAST
FACING EAST
(NOT TO SCALE)

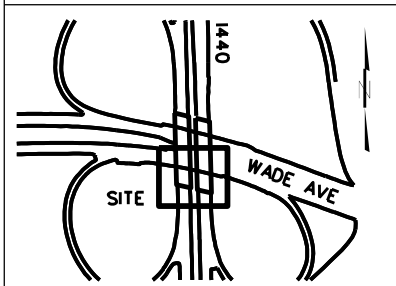

MCKIM & CREED

1730 Varsity Drive Suite 500
Raleigh, North Carolina 27606
Phone: (919)233-8091, FAX: (919)233-8031 NC
FIRM # F-1222

Internet Site: <http://www.mckimcreed.com>

PROJECT NAME:	U-2719
PROJECT NUMBER:	U-2719
DRAWN BY:	SV
CHECKED BY:	CS
DATE:	09/13/2017
NOTE: DIMENSIONS OBTAINED FROM MOBILE SCAN DATA COLLECTED 05/18/2017	