



PLAN

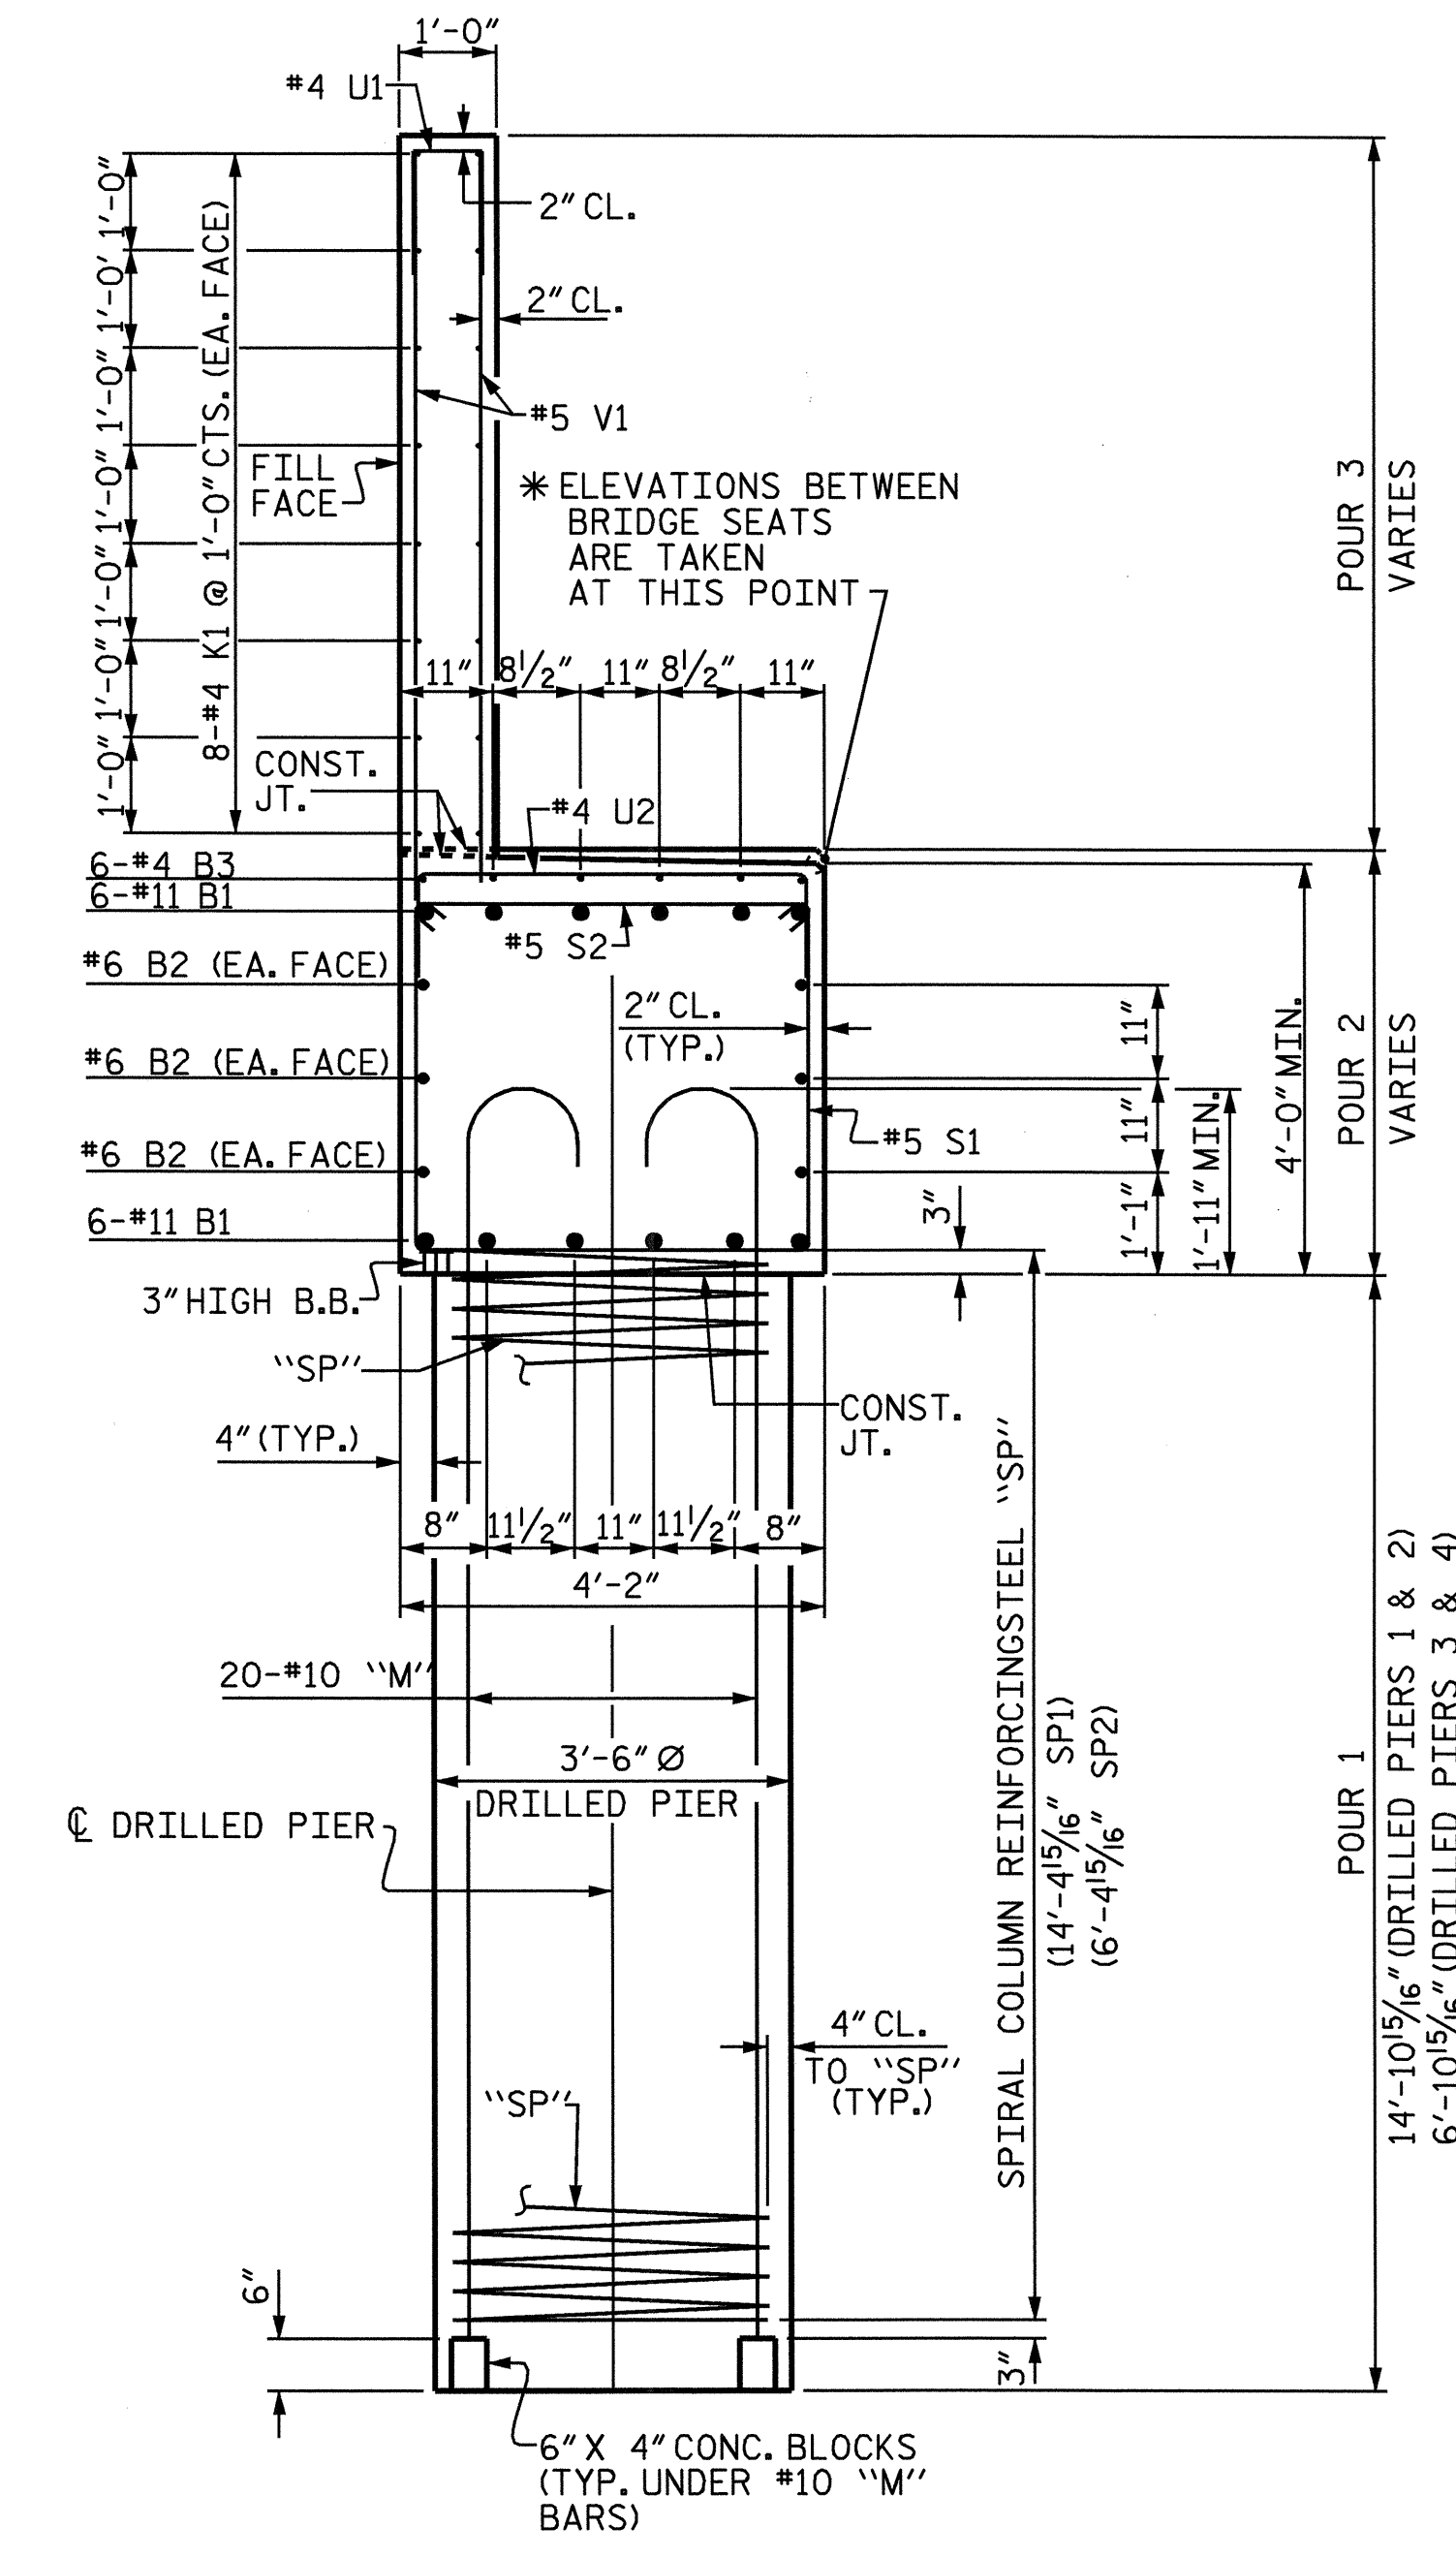

SECTION A-A

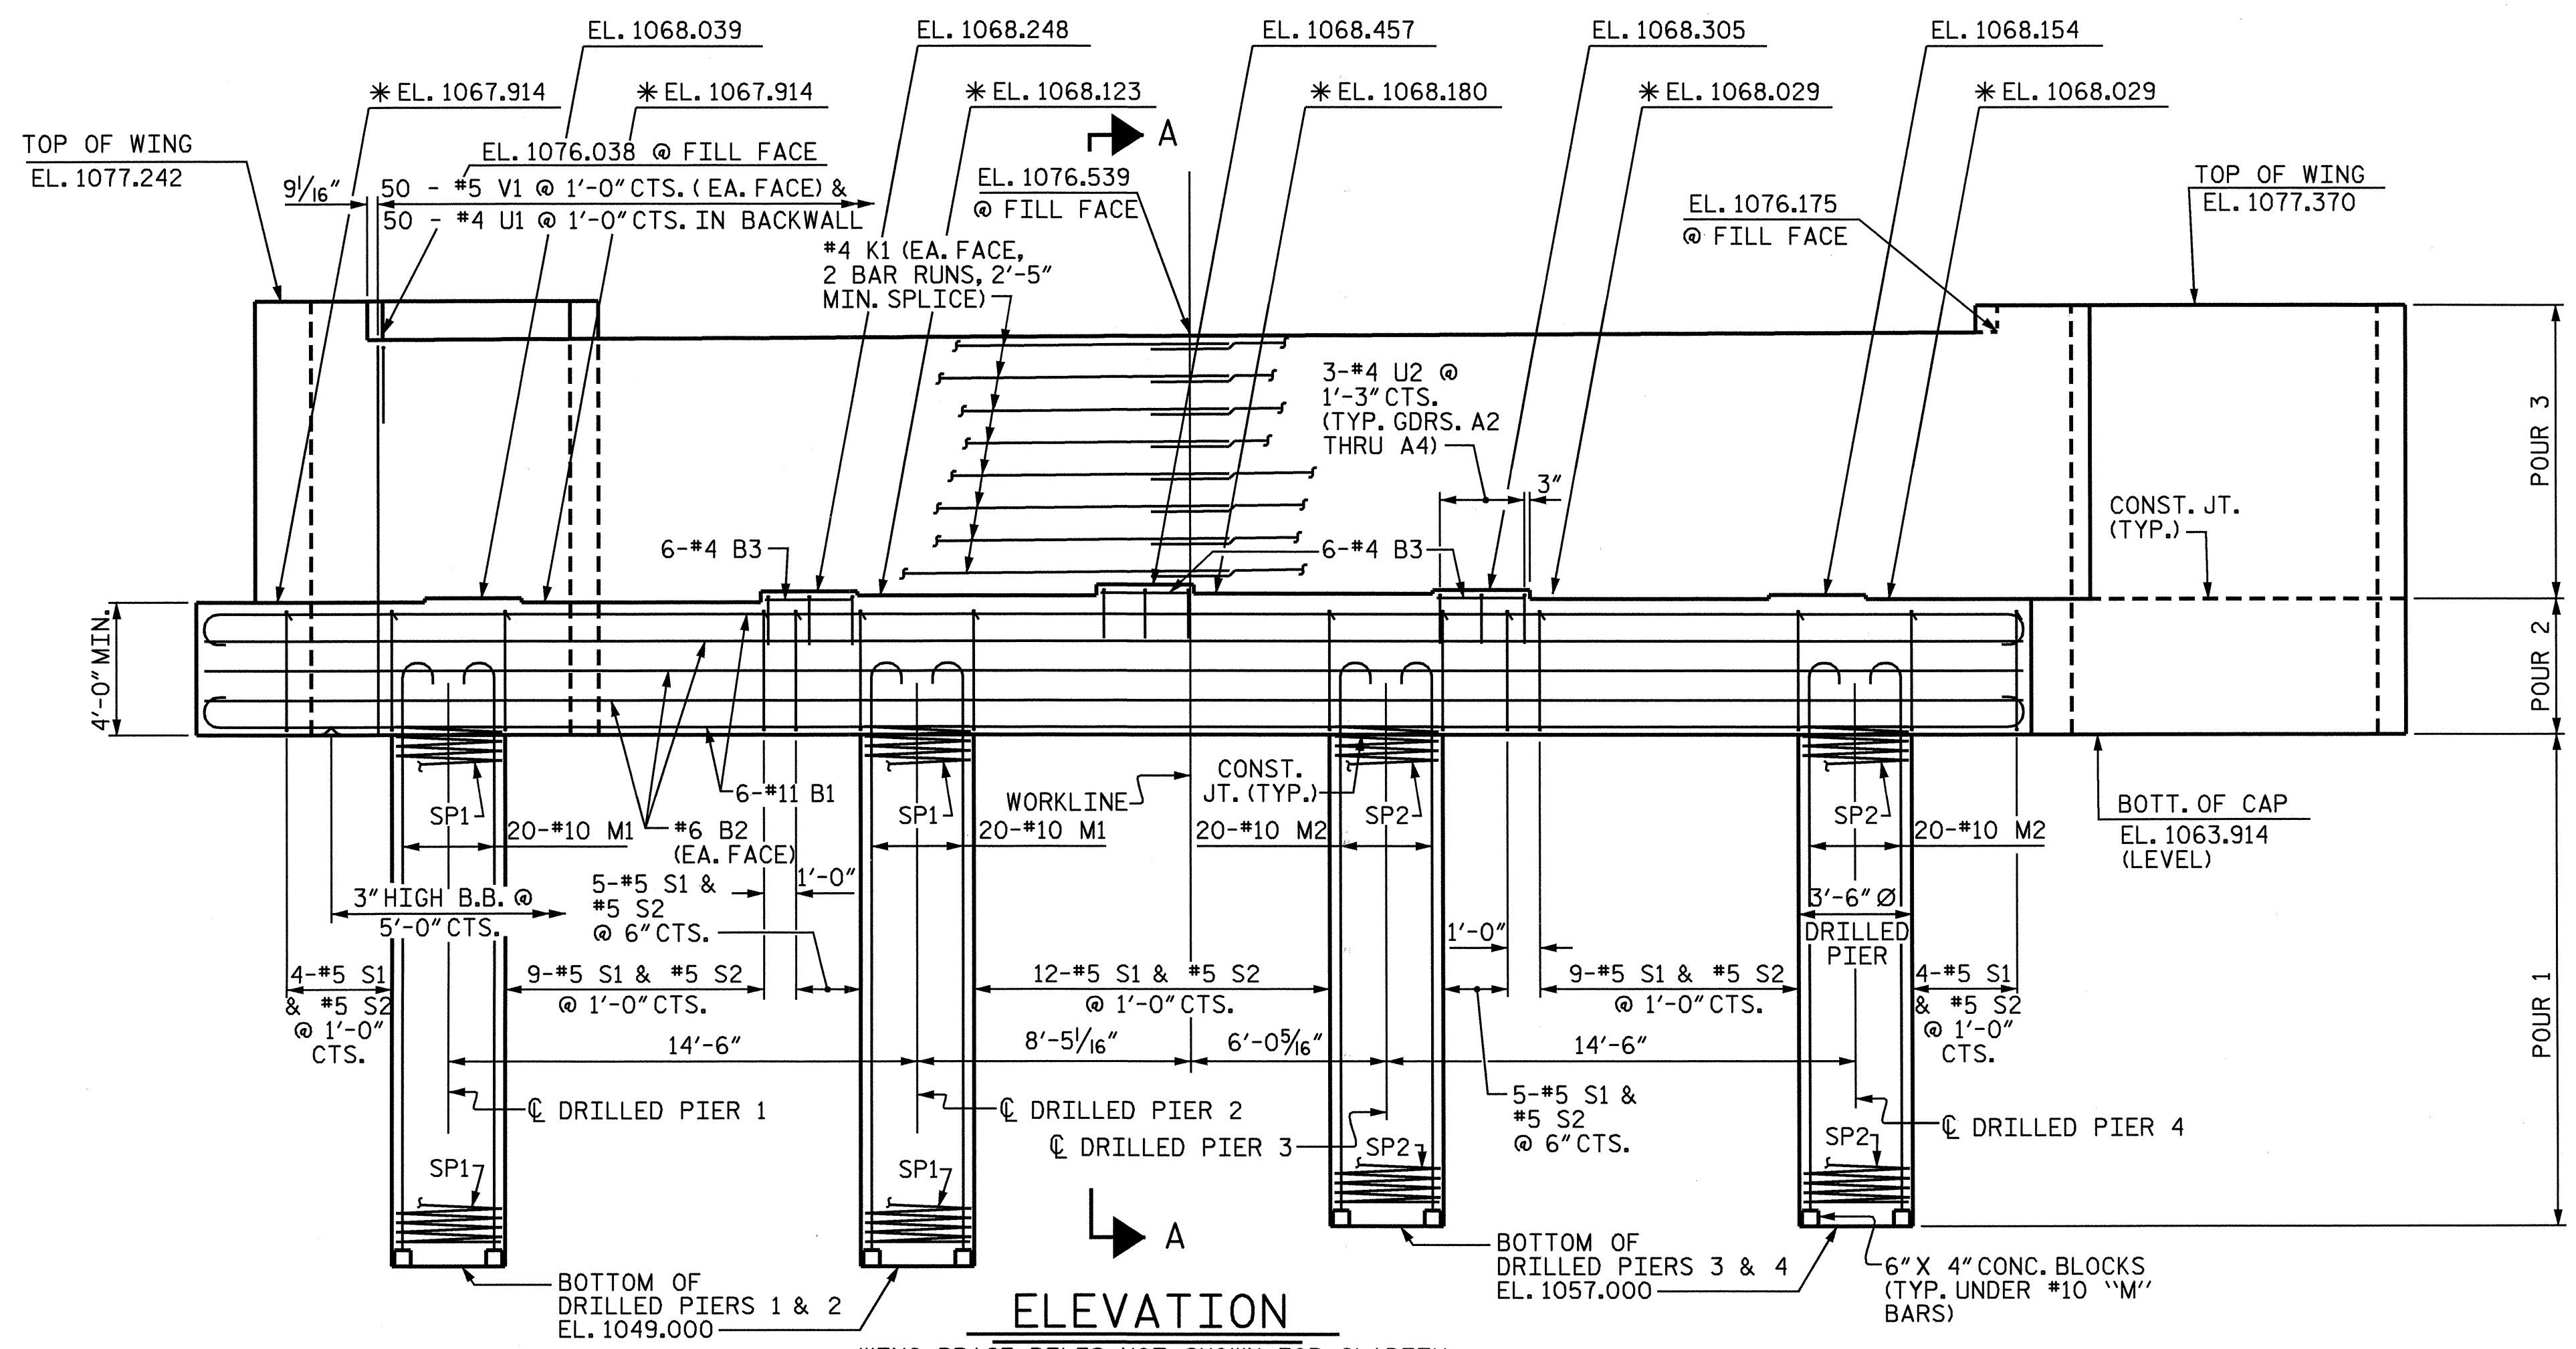


ELEVATION

PROJECT NO. B-3419
 BURKE COUNTY
 STATION: 20+15.00 -L-
 SHEET 1 OF 3

STATE OF NORTH CAROLINA DEPARTMENT OF TRANSPORTATION RALEIGH					
SUBSTRUCTURE END BENT 2					
REVISIONS					
NO.	BY:	DATE:	NO.	BY:	DATE:
1			3		
2			4		

SHEET NO. S-16
TOTAL SHEETS 23

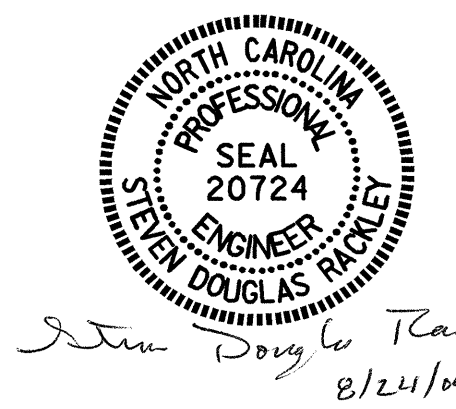

DRAWN BY: A.R.CHESSON DATE: 10-03
 CHECKED BY: K.D.LAYNE DATE: 1-04

23-AUG-2004 14:36
 w:\squads\B3419\FinalPlans\B3419_SD_E2_01.dgn
 srackley

WING BRACE PILES NOT SHOWN FOR CLARITY.
 REINFORCING STEEL AND DETAILS ARE TYPICAL FOR
 EACH DRILLED PIER UNLESS OTHERWISE NOTED.