


STATE OF NORTH CAROLINA
DEPT. OF TRANSPORTATION
DIVISION OF HIGHWAYS
RALEIGH, N.C.

ENGLISH DETAIL DRAWING FOR
GUARDRAIL INSTALLATION

SHEET 7 OF 7
862D02

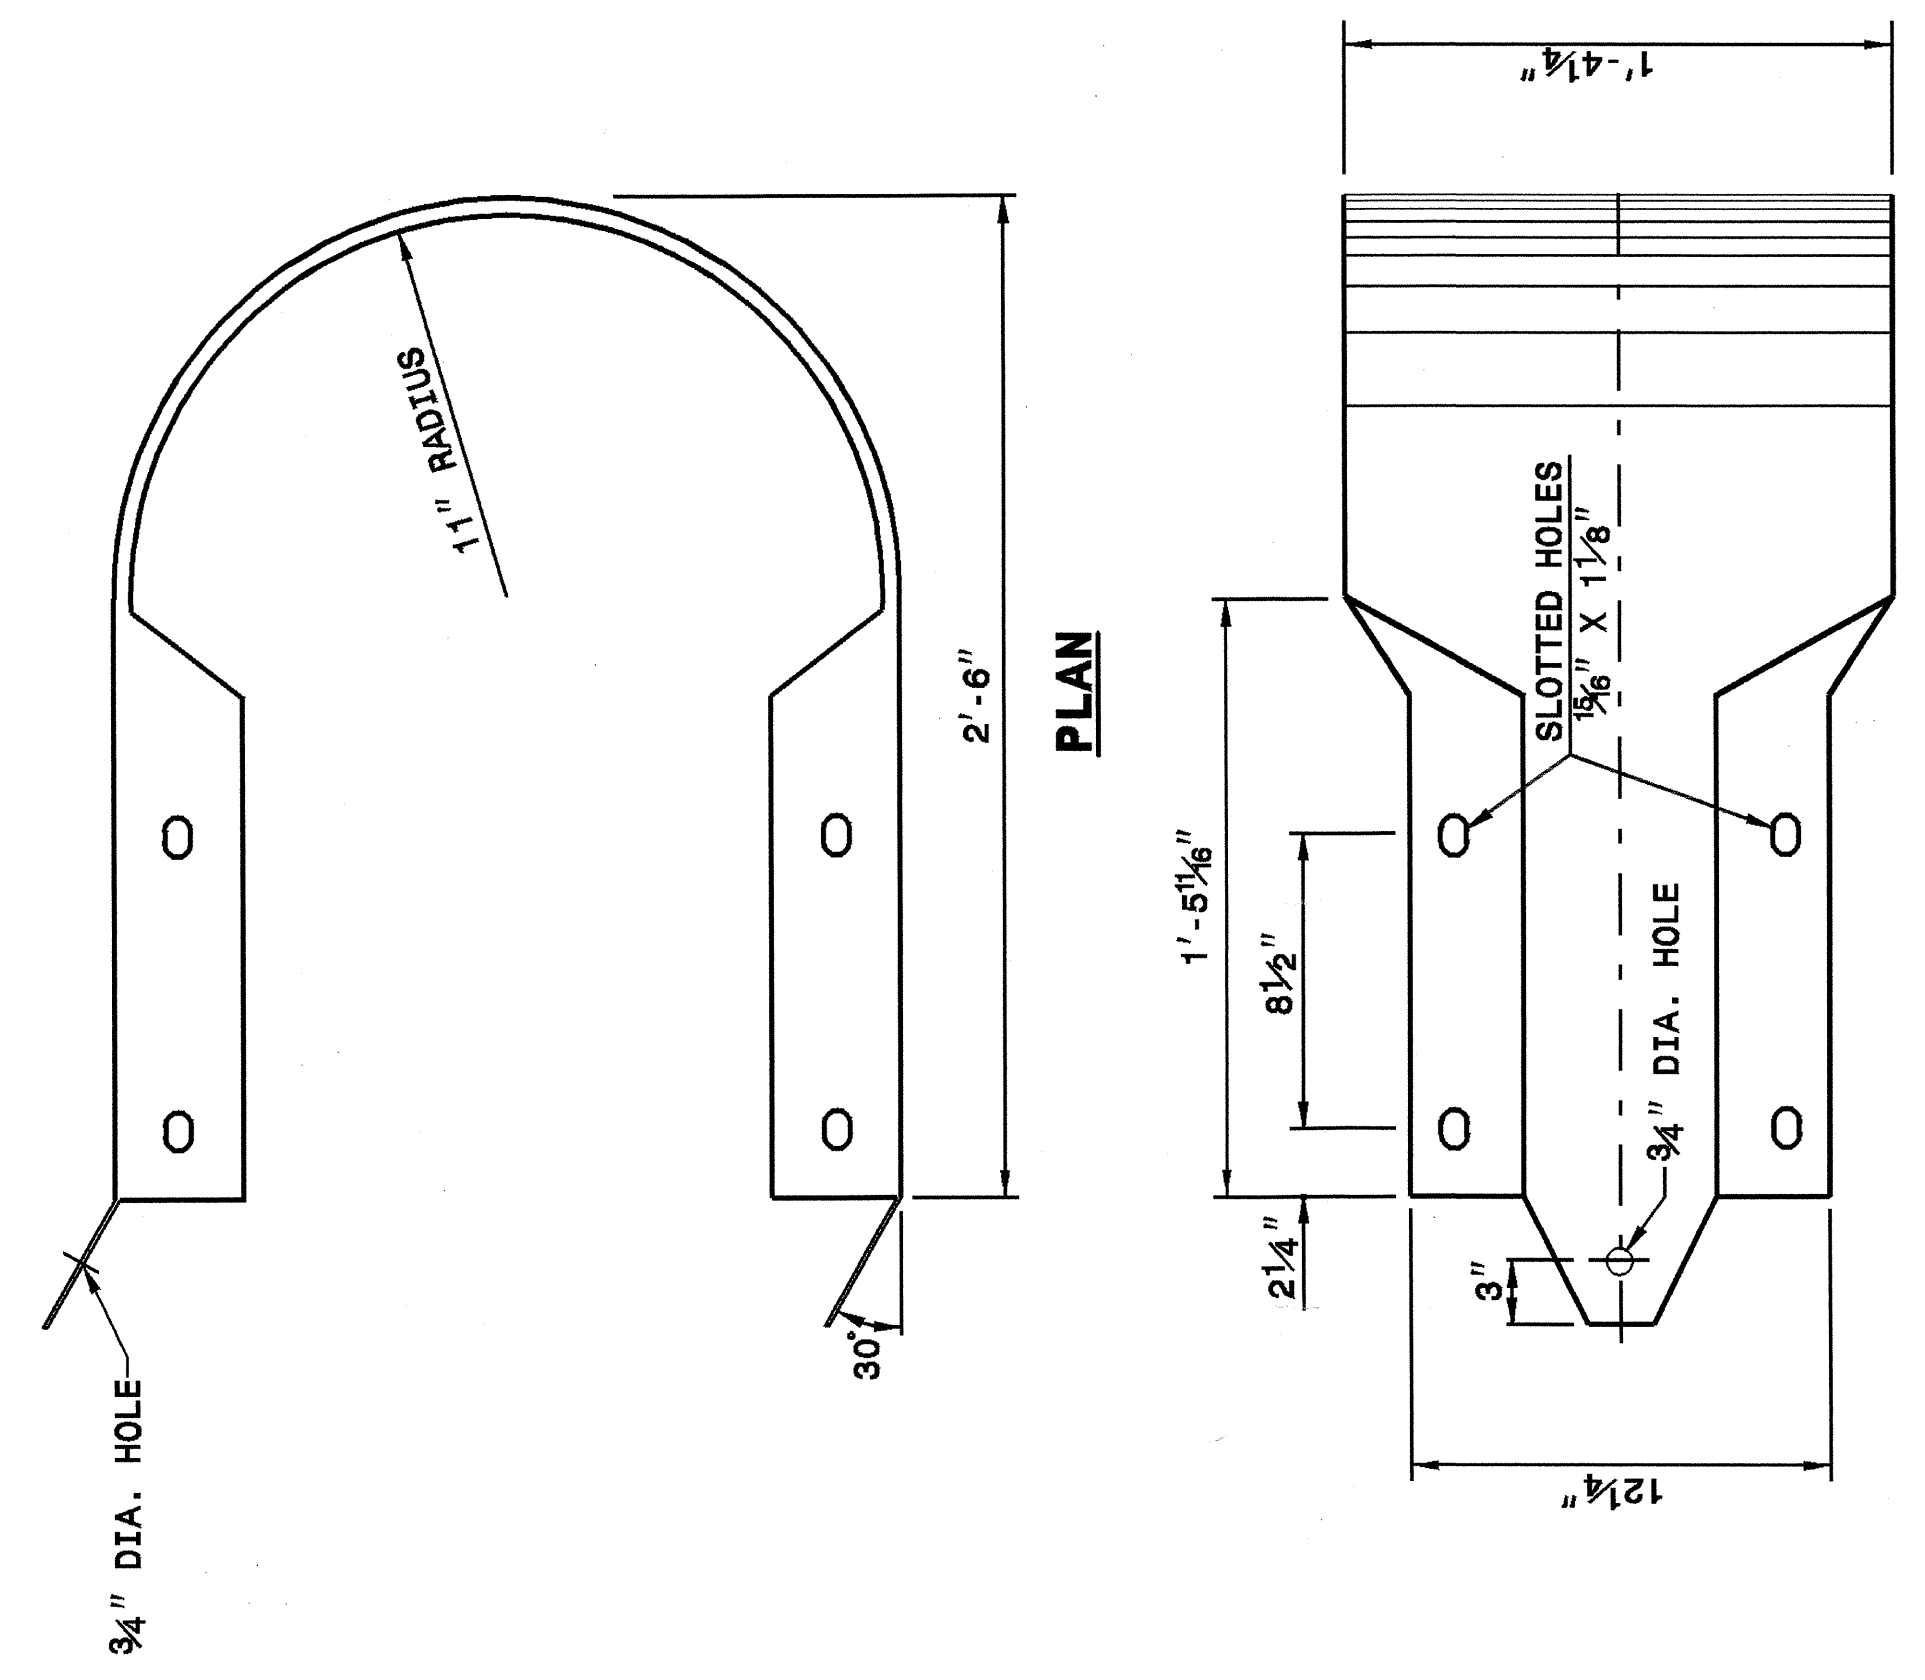


ELEVATION
BUFFERED END SECTION

STATE OF NORTH CAROLINA
DEPT. OF TRANSPORTATION
DIVISION OF HIGHWAYS
RALEIGH, N.C.

ENGLISH DETAIL DRAWING FOR
GUARDRAIL INSTALLATION

SHEET 7 OF 7
862D02

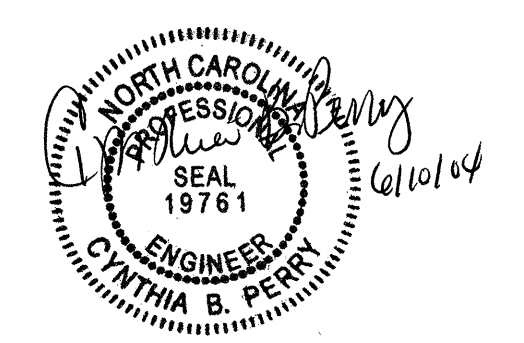

DESIGN SERVICES UNIT
STANDARDS AND SPECIAL DESIGN
Office 919-250-4128 FAX 919-250-4119

SEE PLATE FOR TITLE

ORIGINAL BY: 2002 STD. 862.02 DATE:
MODIFIED BY: E.E. WARD DATE: 02-09-03
CHECKED BY: C.B. Perry DATE: 6-10-04
FILE SPEC.: /usr/stds/02toetail/english/86202/862d02.dgn

5/14/99
 I:\Special_Details\862D02\stds\stds\02\stds to Special_Details\english\86202\0862d02.dgn
 14-MAY-2003 14:32
 W:\Special_Details\862D02\stds\stds\02\stds to Special_Details\english\86202\0862d02.dgn
 Enclosure AT: D:\862D02