


USE TYPICAL SECTION NO. 1

FROM -L- STA. 16+50.00 TO -L- STA 19+25.00 (BEGIN BRIDGE)
 FROM -L- STA. 21+05.00 (END BRIDGE) TO -L- STA. 26+95.00
 SEE PLANS FOR LOCATIONS OF TAPERS

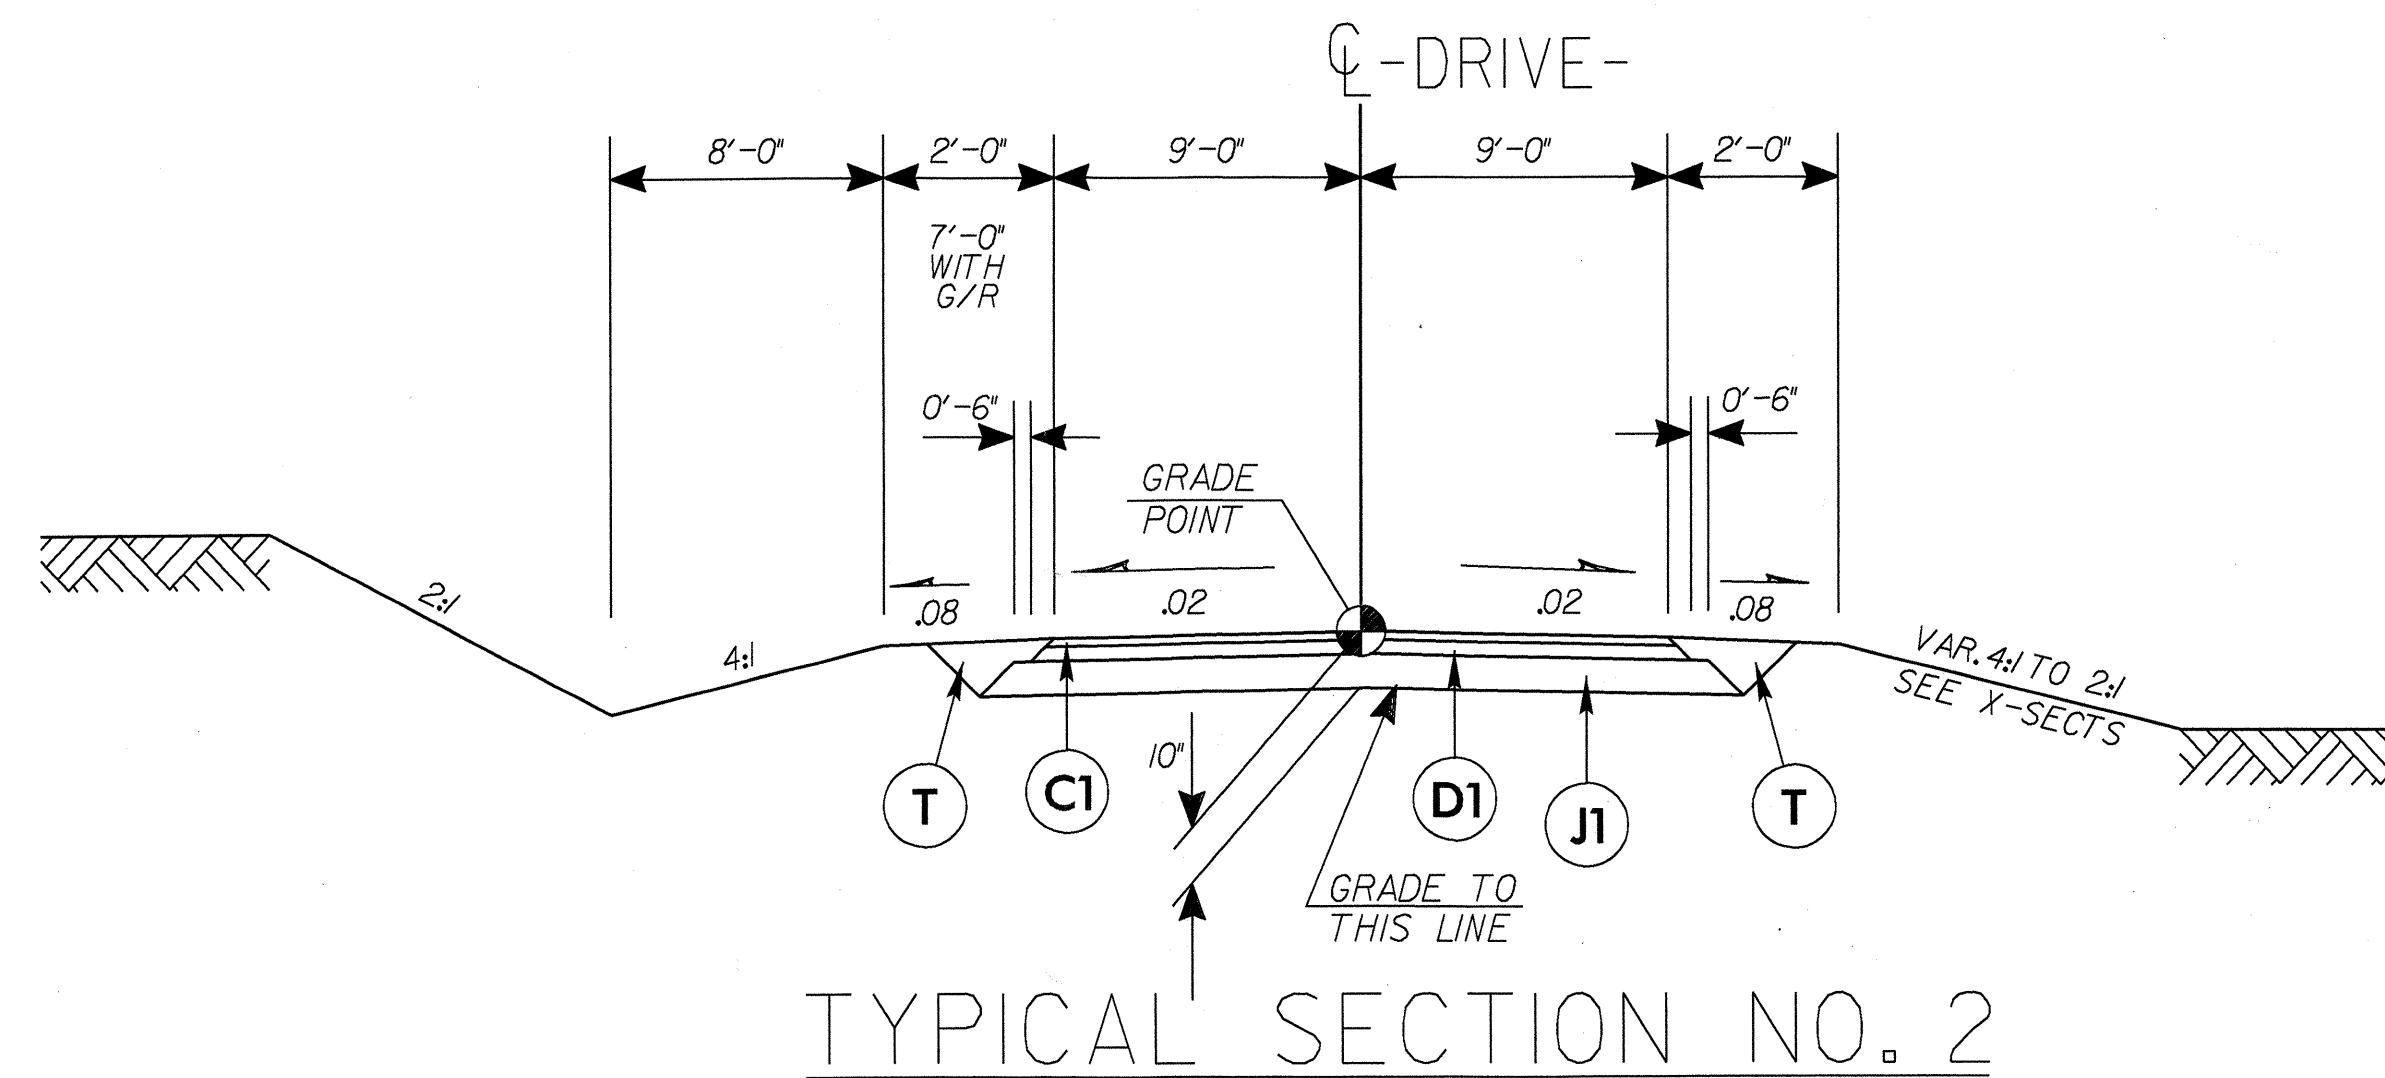

USE TYPICAL SECTION NO. 2

FROM -DRIVE- STA. 10+13.04 TO -DRIVE- STA 12+25.00
 SEE PLANS FOR LOCATIONS OF TAPERS

NOTE:

FROM -L- STA. 13+95.00 TO -L- STA. 16+50.00
 SEE CROSS-SECTIONS AND ROADWAY
 STANDARD DRAWING 255.06 (METHOD OF
 GRADING SIGHT DISTANCE AT INTERSECTIONS)

PAVEMENT SCHEDULE	
C1	PROP. APPROX. 1½" ASPHALT CONCRETE SURFACE COURSE, TYPE S9.5A, AT AN AVERAGE RATE OF 168 LBS. PER SQ. YD. IN EACH OF TWO LAYERS.
D1	PROP. APPROX. 2½" ASPHALT CONCRETE INTERMEDIATE COURSE, TYPE I19.0B, AT AN AVERAGE RATE OF 285 LBS. PER SQ. YD.
J1	PROP. 6" AGGREGATE BASE COURSE.
T	EARTH MATERIAL.

NOTE: PAVEMENT EDGE SLOPES ARE 1:1 UNLESS SHOWN OTHERWISE.